


113 WINTER ST. #2
 EXISTING REAR (EAST) ELEVATION
 3/8" = 1'0"

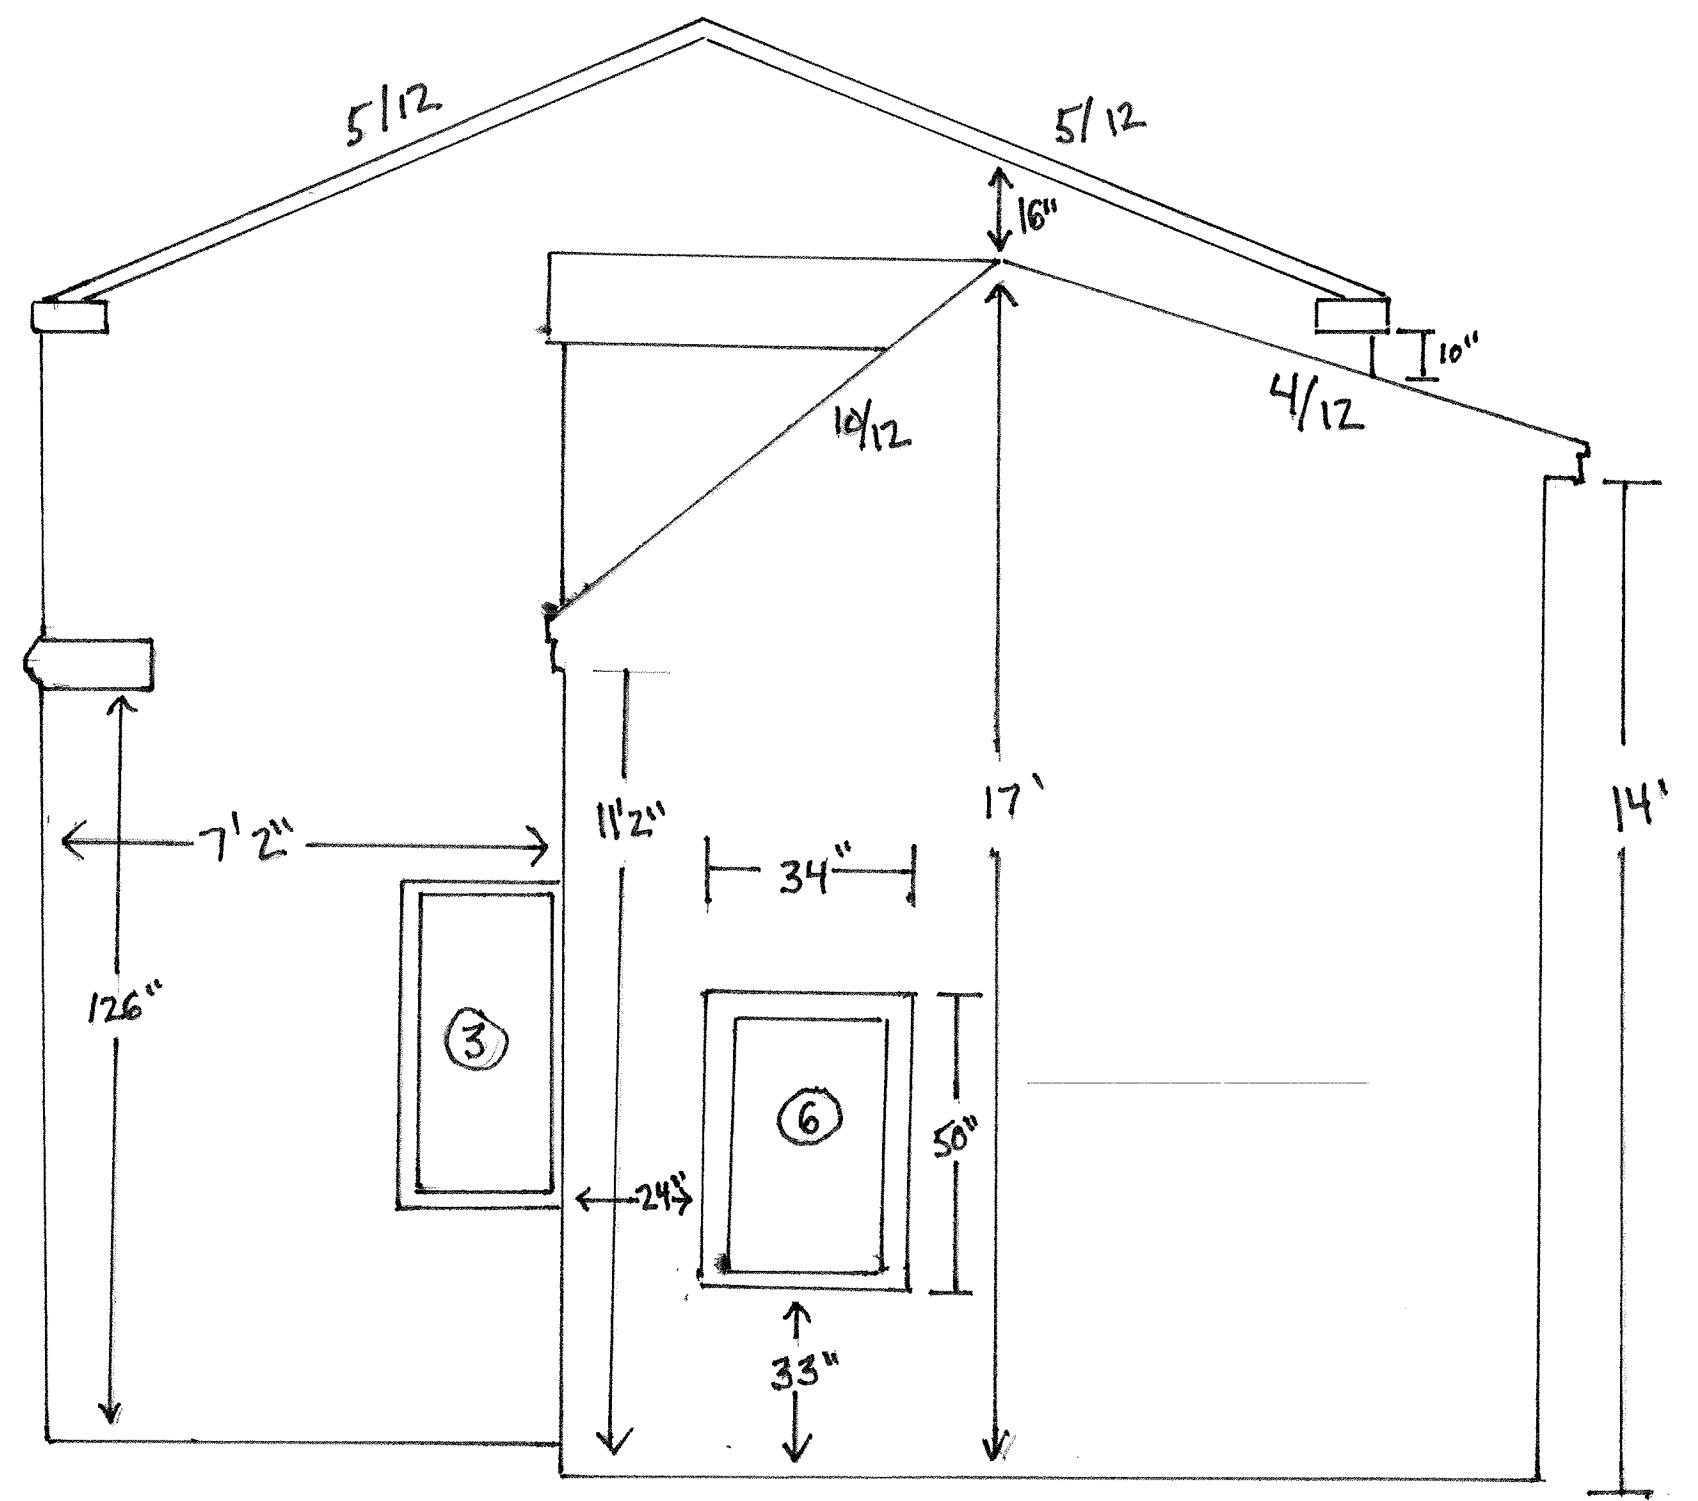

WINDOWS:
 ③ 24 x 50
 ⑥ 24 x 42