


UNIT #1
RIDGE HEIGHT @ 19'6"

113 WINTER ST. #2
EXISTING SOUTH ELEVATION
3/8" = 1'0"

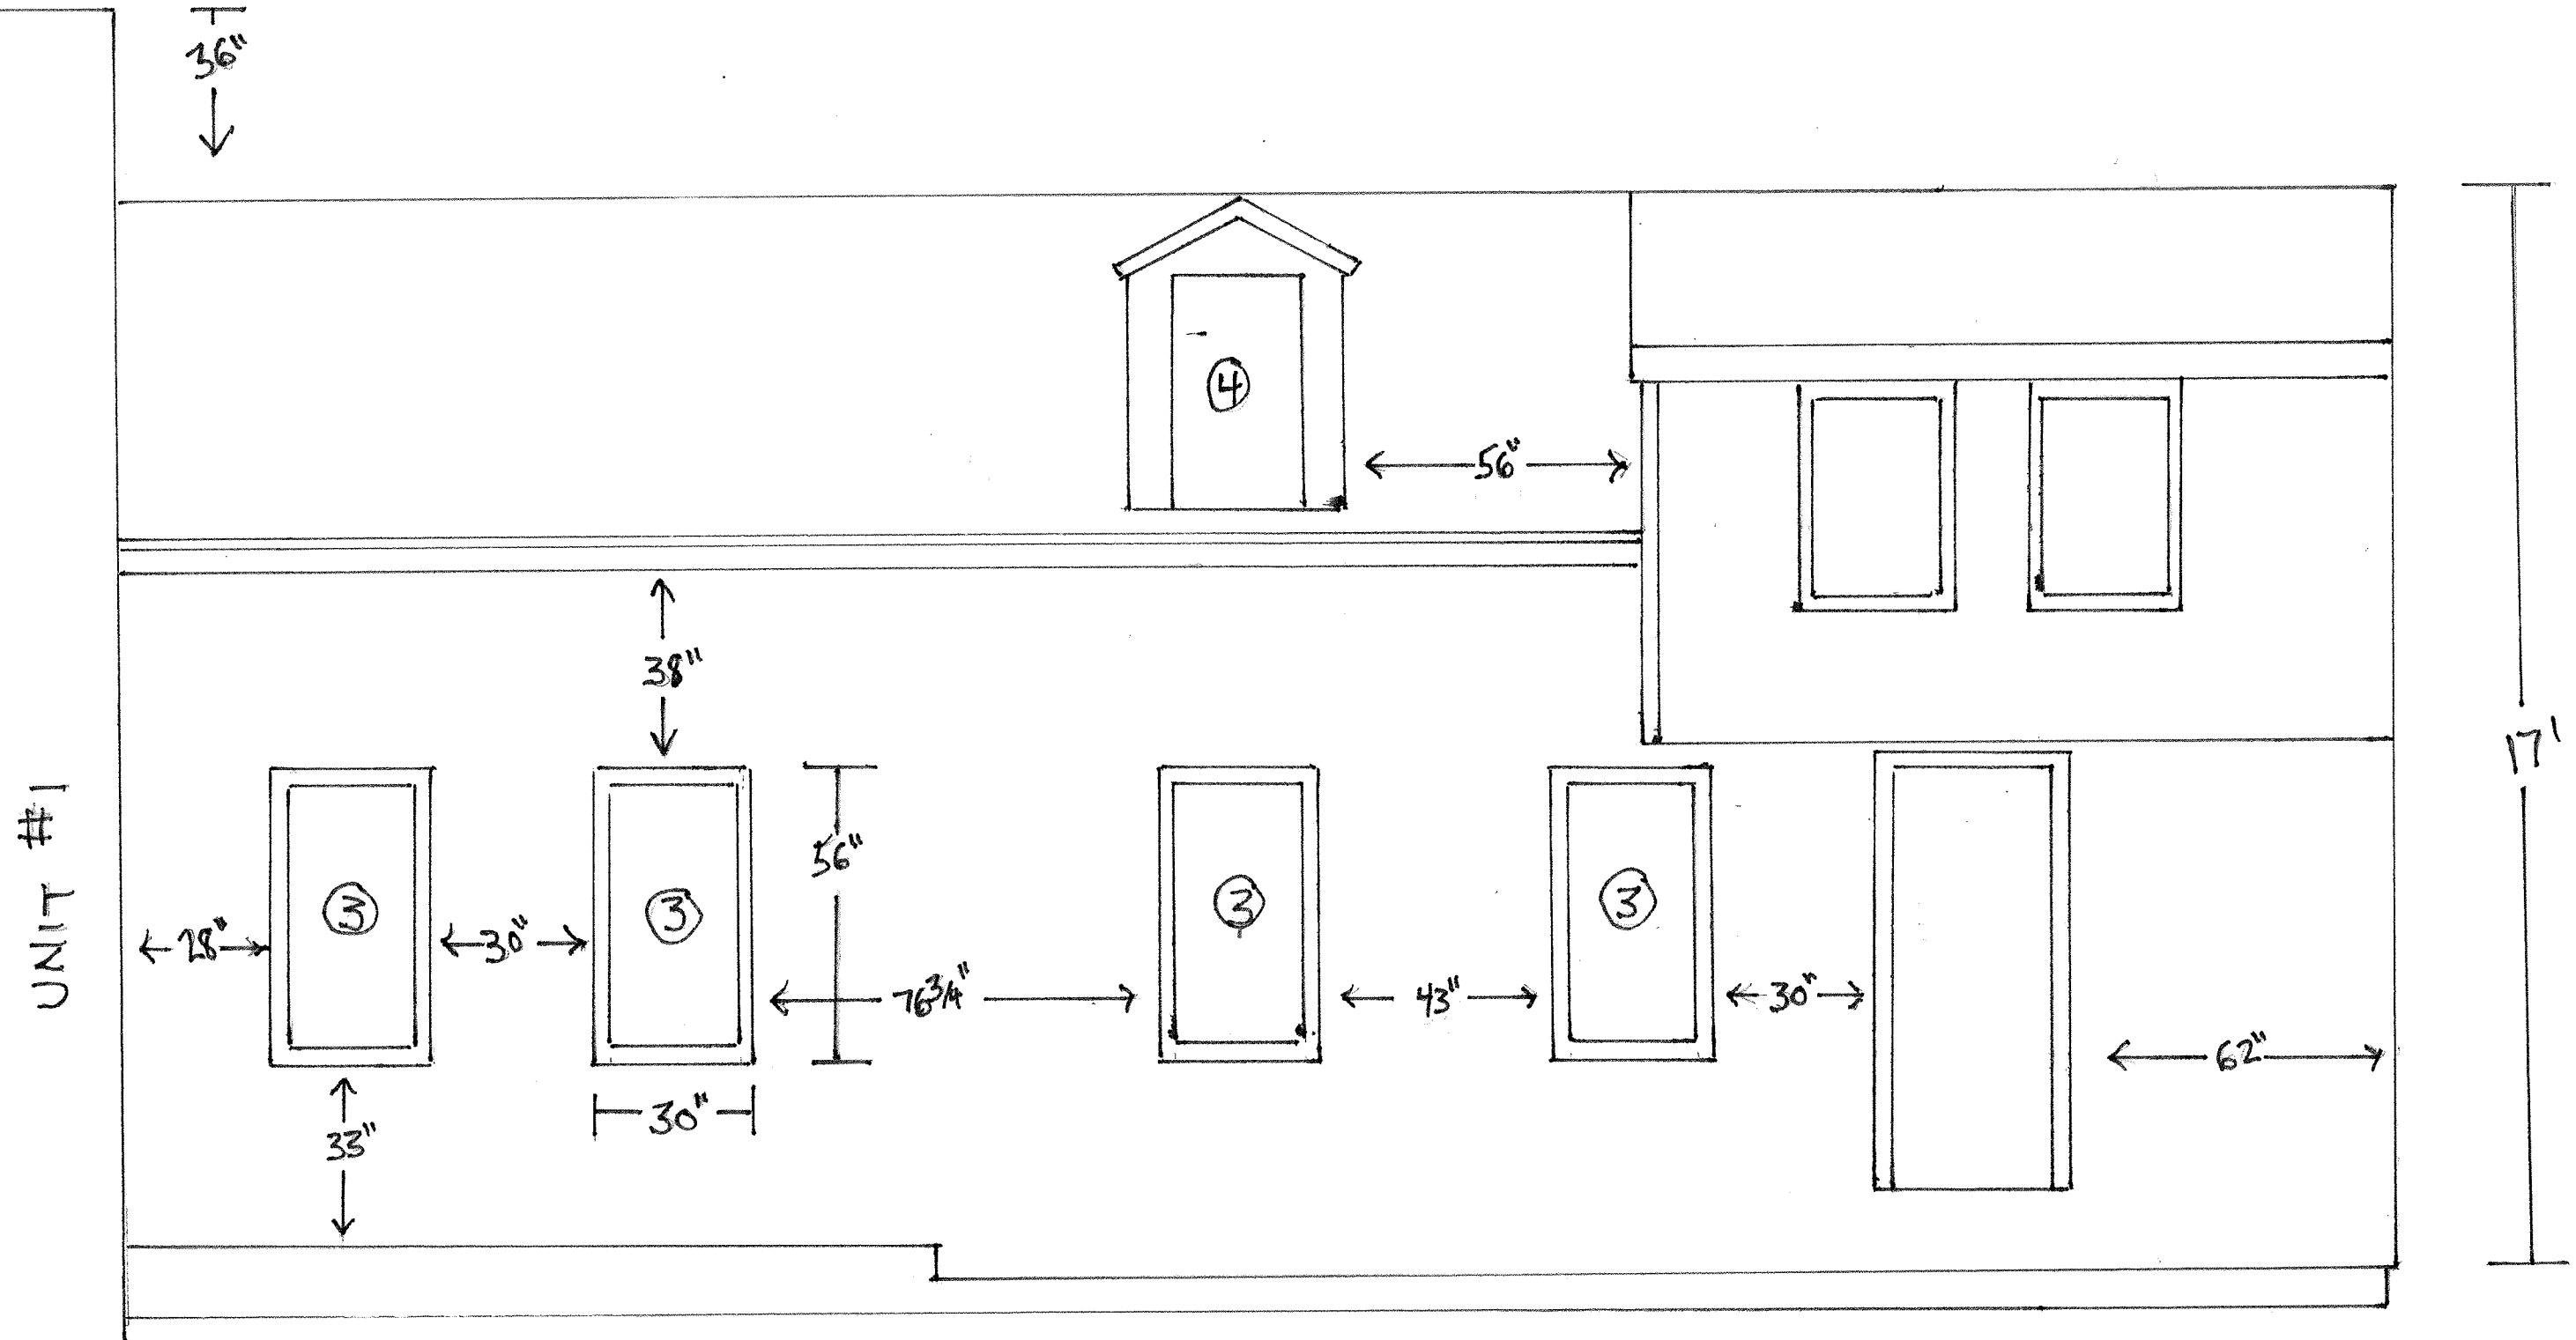

WINDOWS:
③ 24x 50
④ 24x 44