


113 WINTER ST. #2
PROPOSED EAST ELEVATION
3/8" = 1'0"

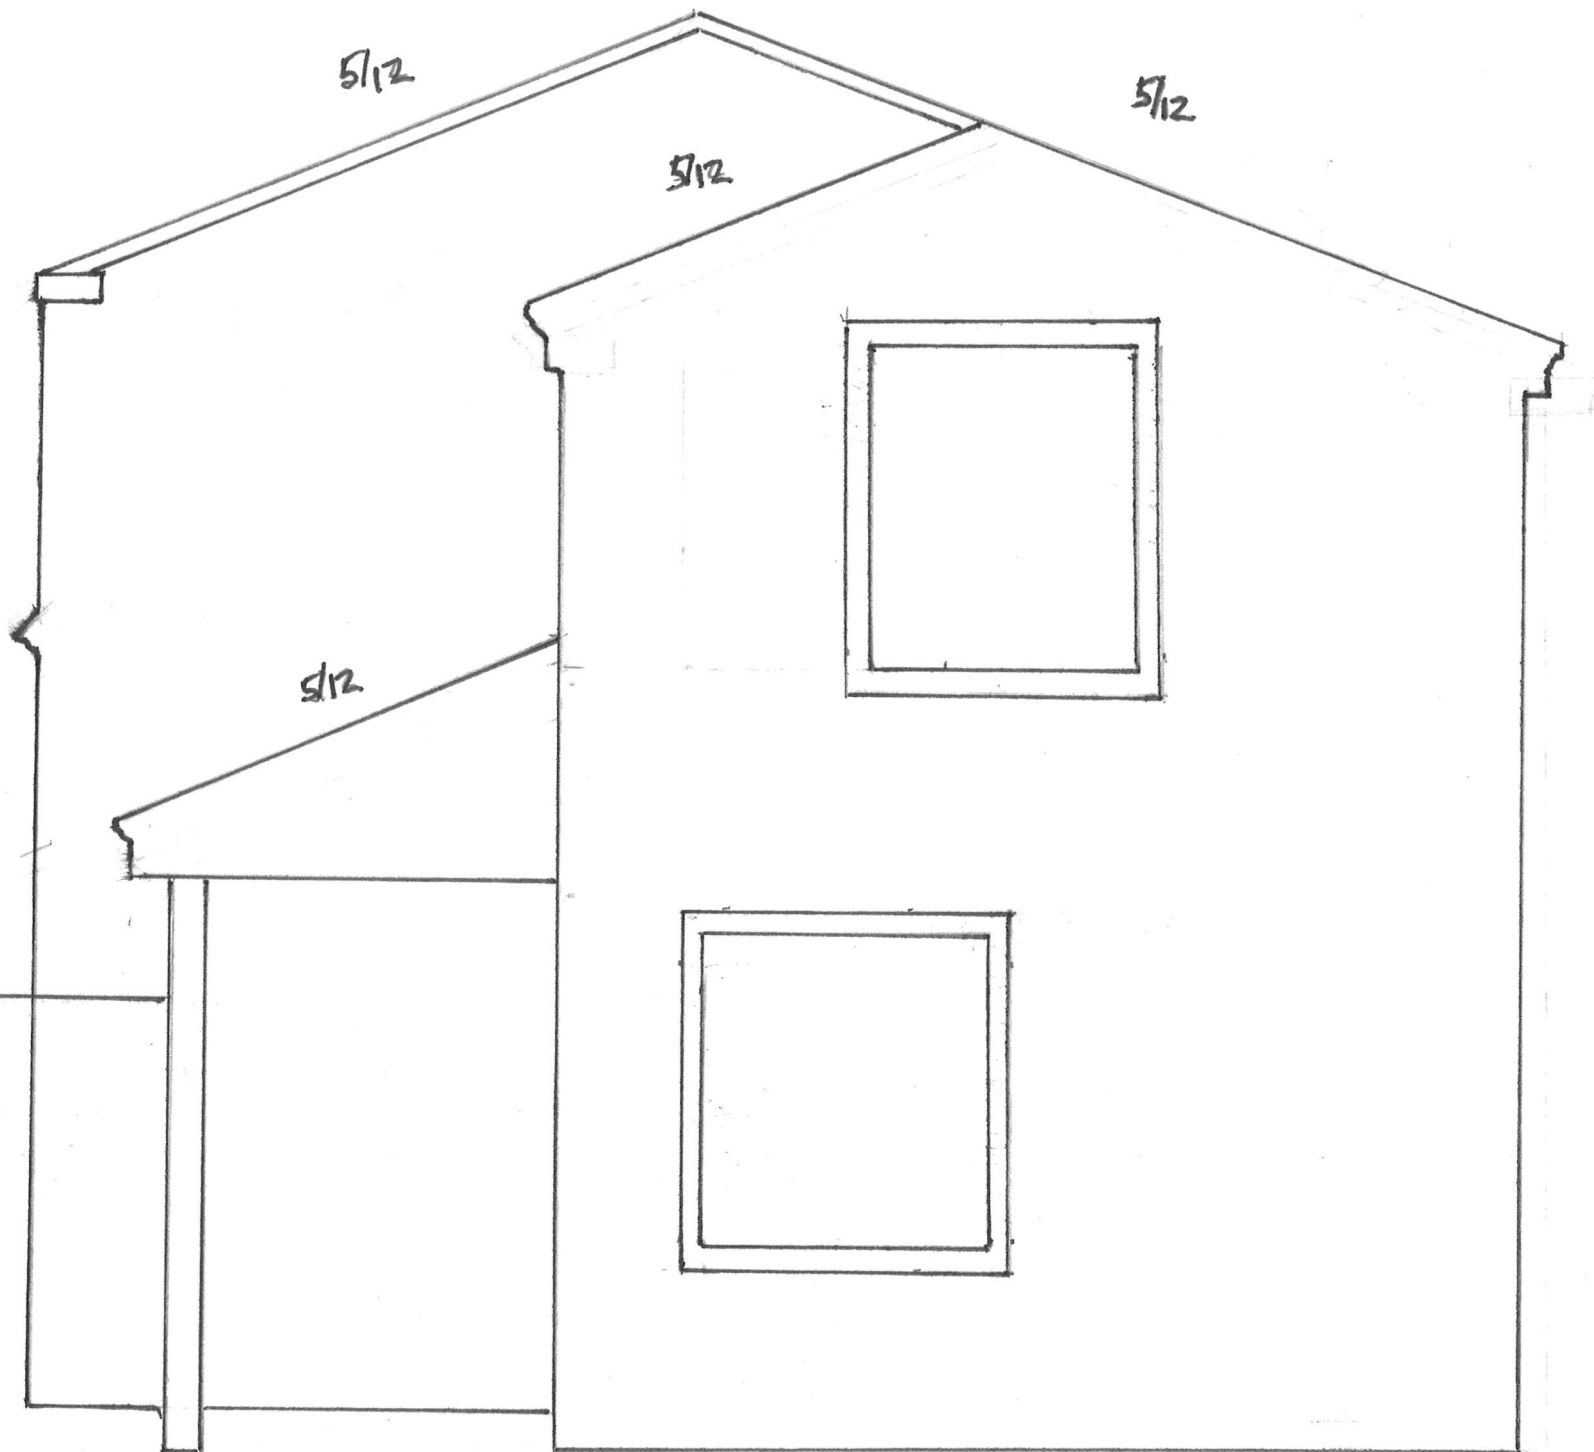

4x4 PT
POST
- ON 8" CONCRETE
COLUMN W/
CONCRETE FOOTING
@ 2' 4" BELOW
GRADE