


3" to a square
4 squares = 1 ft

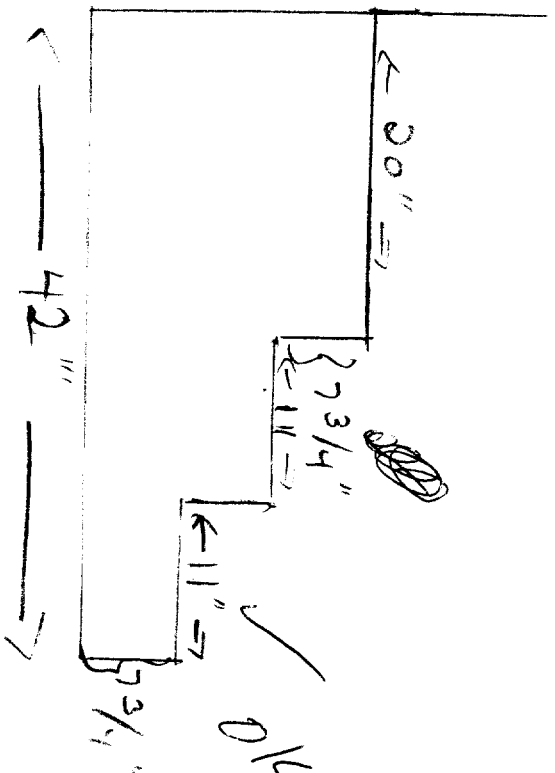

OK - under 3403.4 x
limited zoning -
will be be
in driveway

STILL KRAEGER

110 Winter St
Portland ME 04102

existing steps are 45" deep


new ones will be 42" -

width of steps will be 78" - existing steps are 72"
new door surround & thin area be

4" face between balusters

4x4 wood posts

3" & square
4 squares = 1 ft

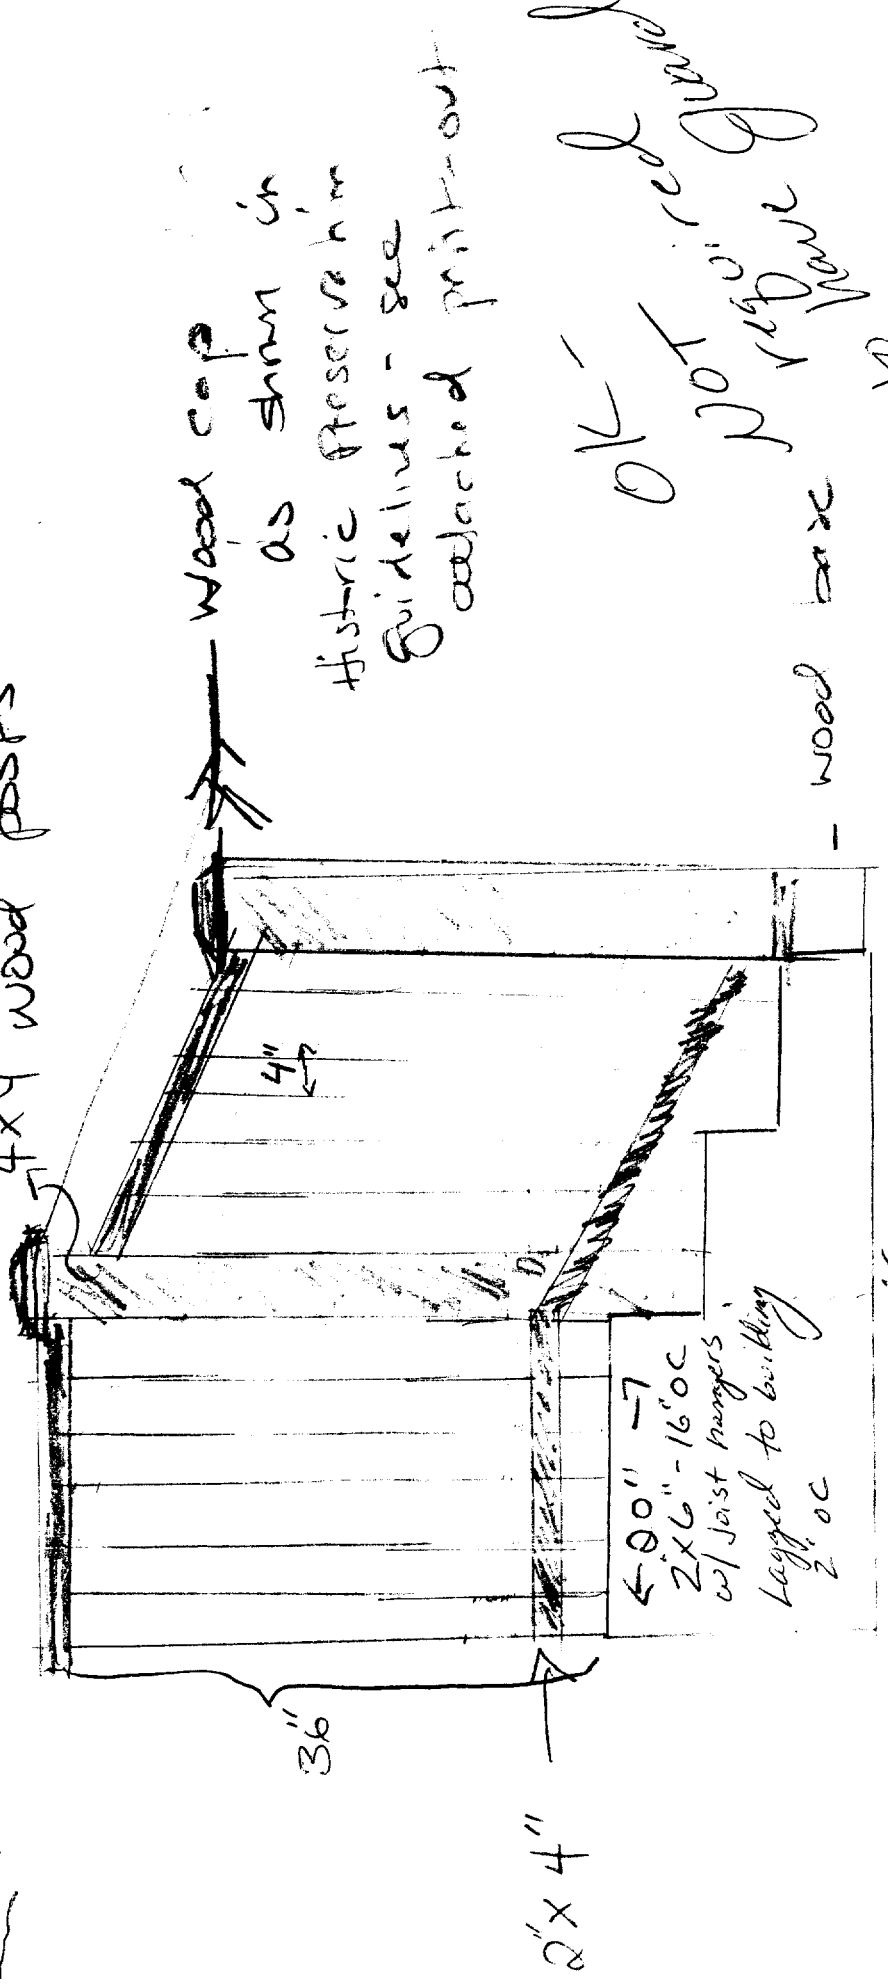

Wood cap
as shown in
Historic Preservation
Guidelines - see
attached print-out

OK -
NOT required
Newel post
Newel base

Stair stringer - 22" - 1
will be 2"x12"

TILL BREKE
110 Winter St
Portland