


EXISTING

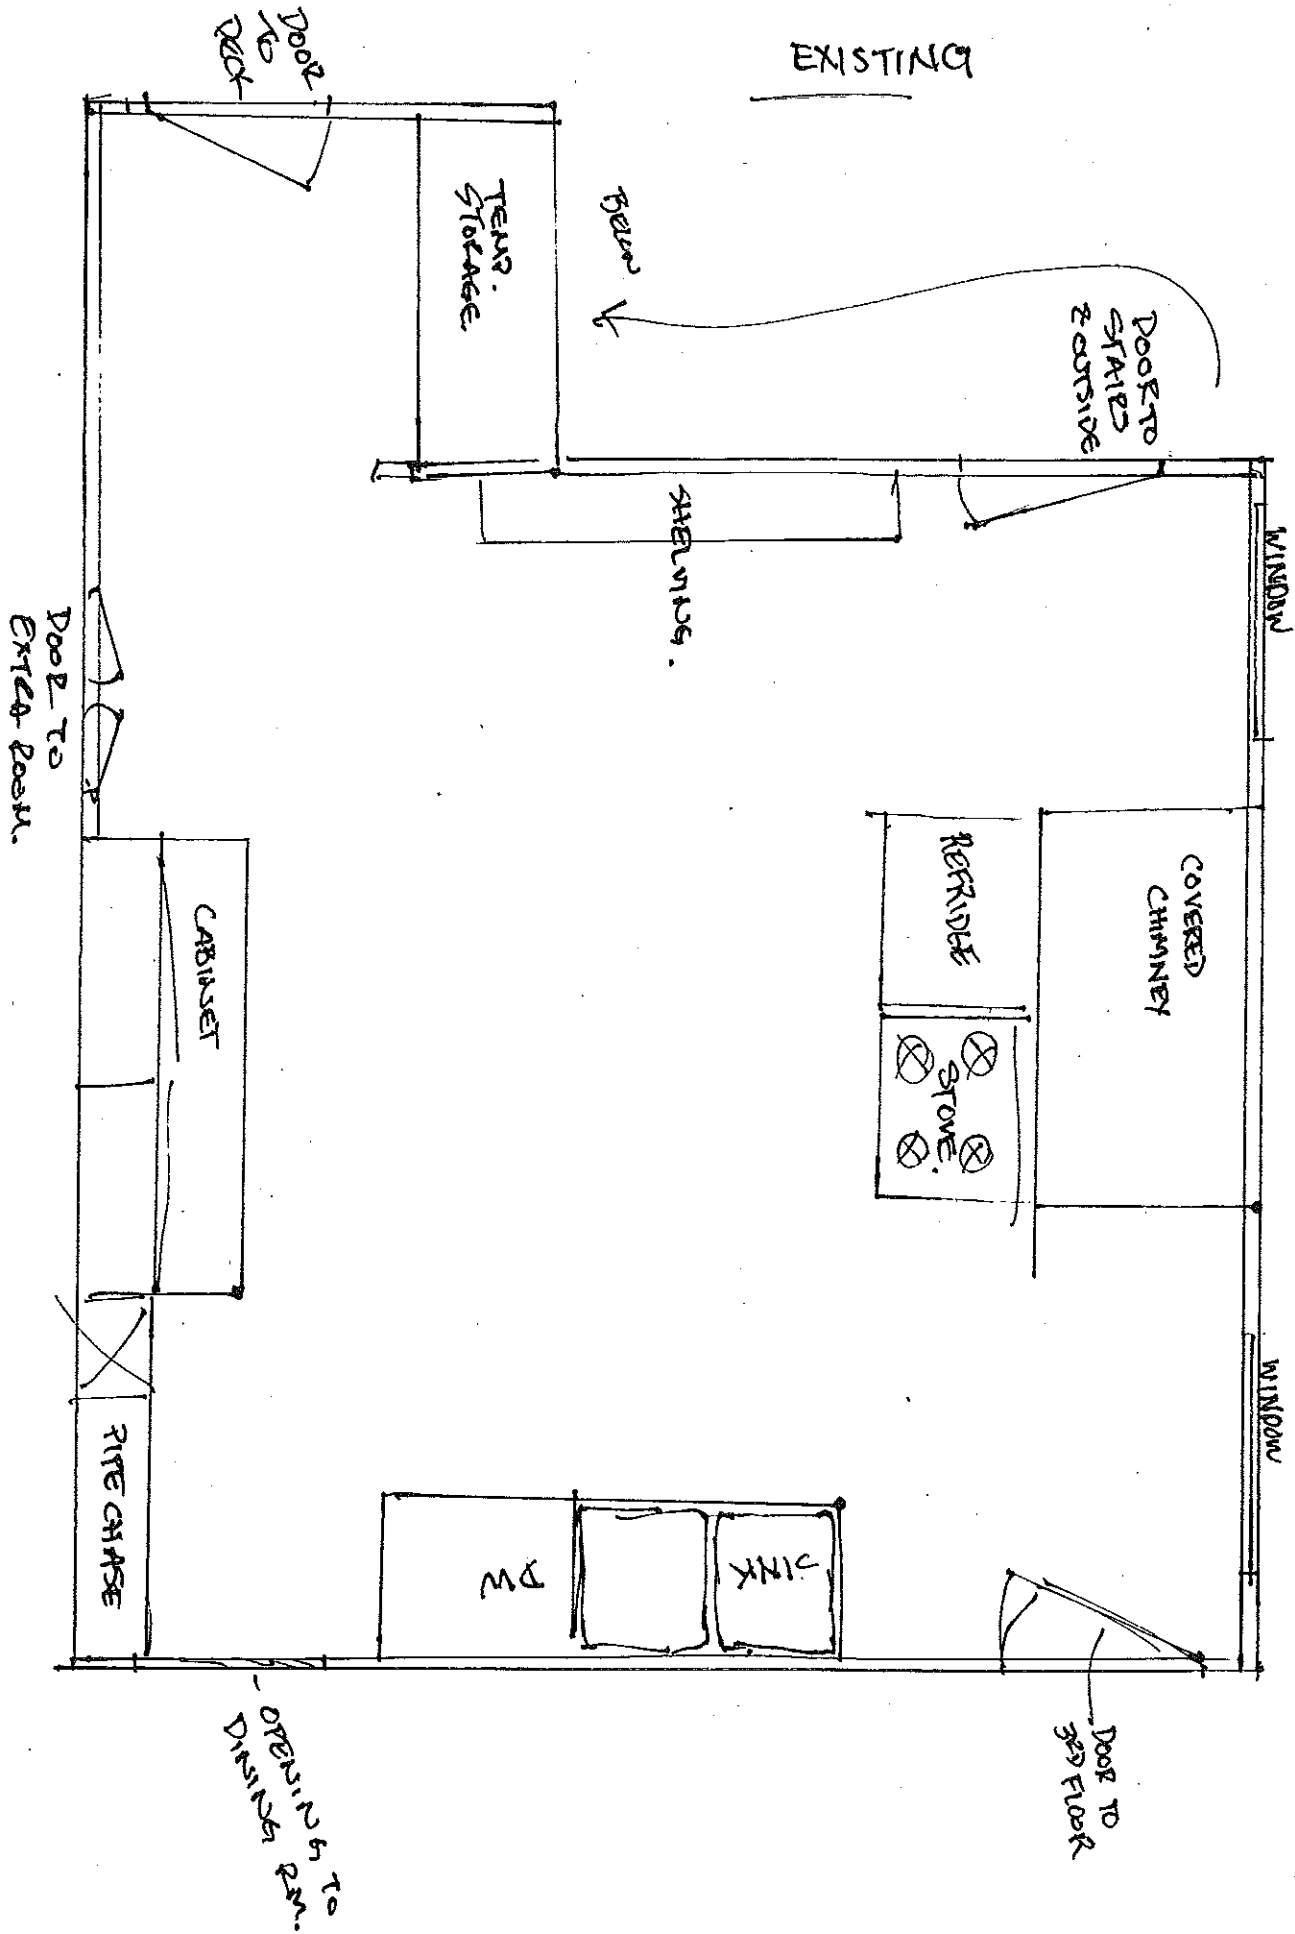

EXISTING. — SAME WALL/DOOR ETC DIMENSIONS,  
 KITCHEN. AS PROPOSED ~