
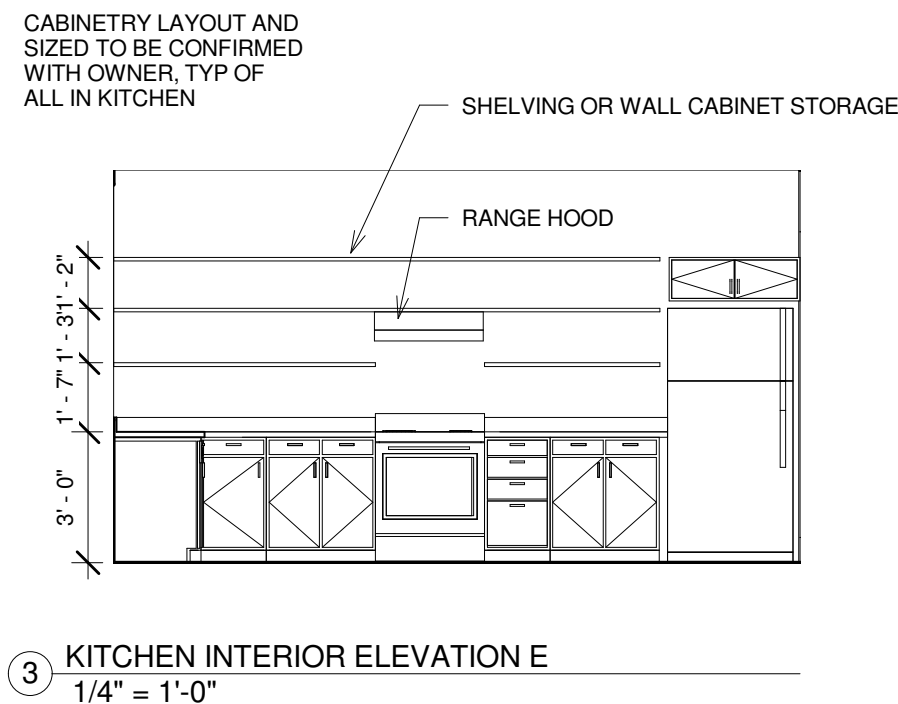
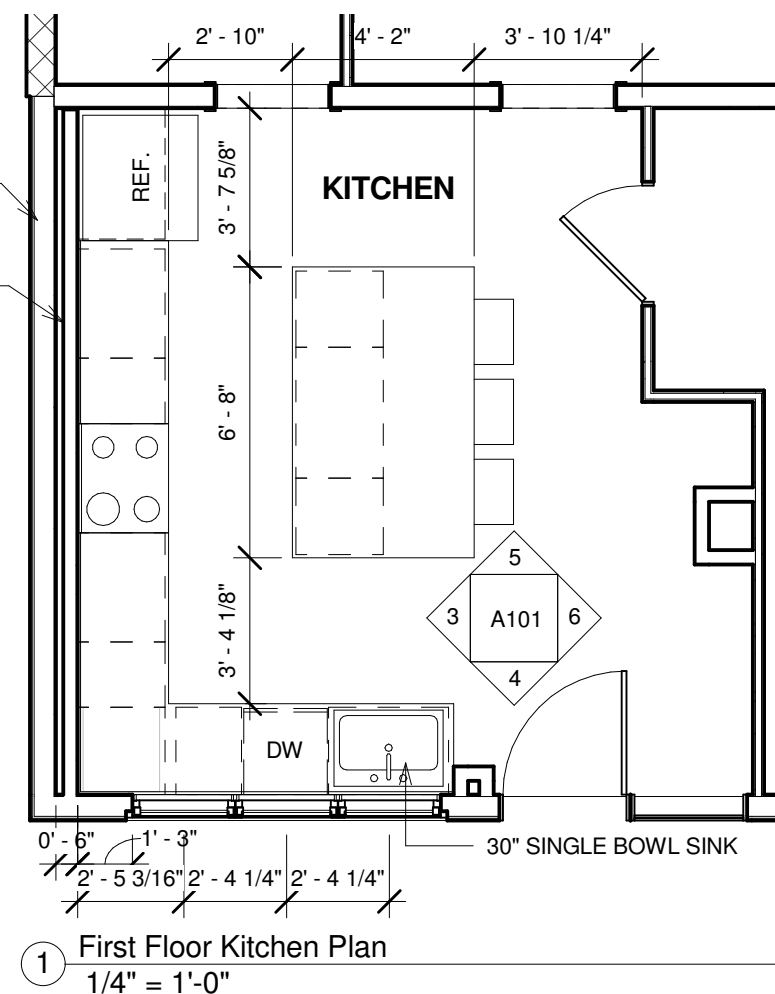
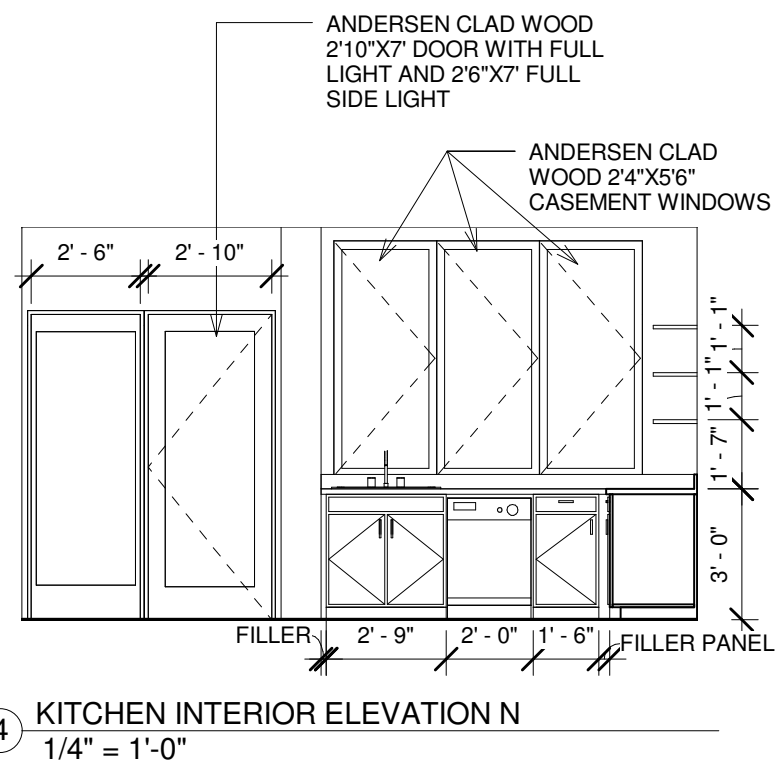
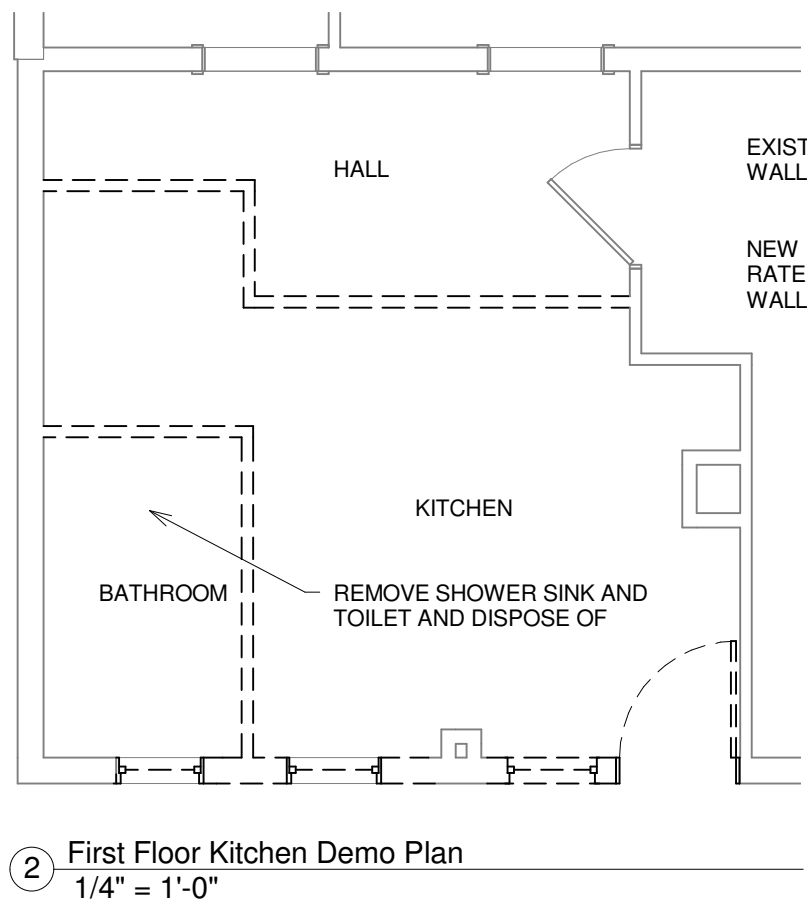
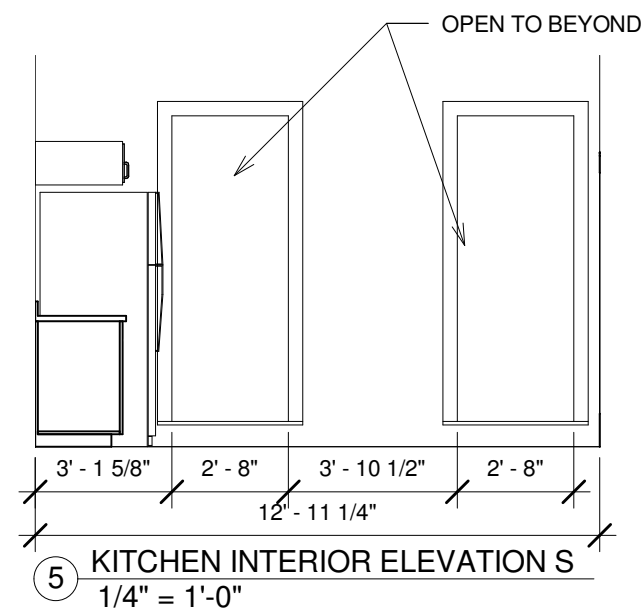


- LIST OF DRAWINGS:**
A101 - KITCHEN PLANS
A102 - ENTRY HALL BATHROOM PLANS
A102 - 2ND FLOOR BATHROOM PLANS

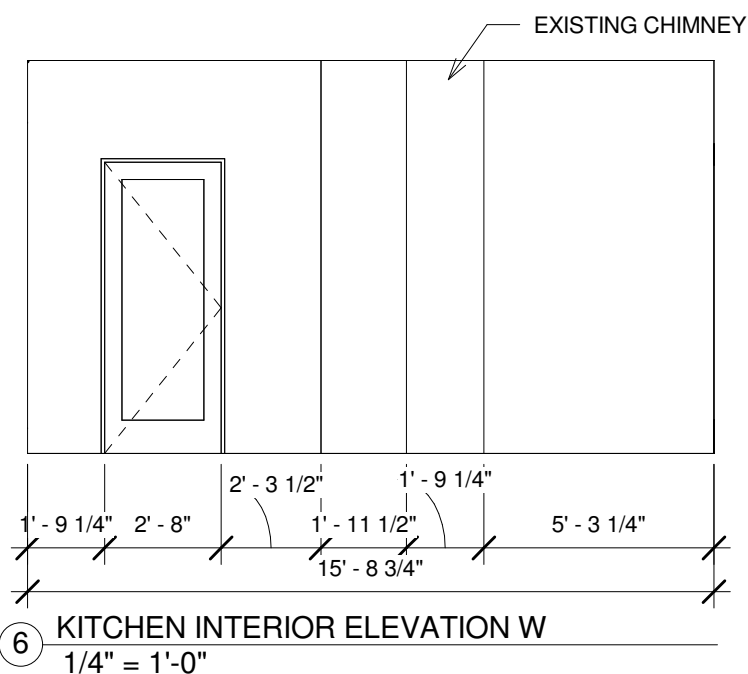

DRAWING TITLE: **KITCHEN PLANS**

PROJECT NAME: **HOLMES RESIDENCE
PORTLAND MAINE**

THIS DRAWING IS THE PROPERTY OF LINDA BRALEY AND IS NOT TO BE COPIED OR REPRODUCED IN PART OR WHOLE. 2016 © LINDA BRALEY

DATE OF ISSUE
April 9, 2016
DESCRIPTION
CONCEPTUAL
SCALE
1/4" = 1'-0"
PROJECT NUMBER
2016-0200

A101