



LEARNINGWORKS
181 BRACKETT STREET, PORTLAND, MAINE

BRIBURN
architecture for life
20 Hedges Hill, Suite 201 Portland, ME 04101 (207) 776-6422

CONSULTANTS:

REVISIONS:

ISSUED: 07/29/15

PROJECT No: 1503



DRAWN BY: RIP

CHECKED BY: HWH

SHEET TITLE:

STOREFRONT
DETAILS

A401

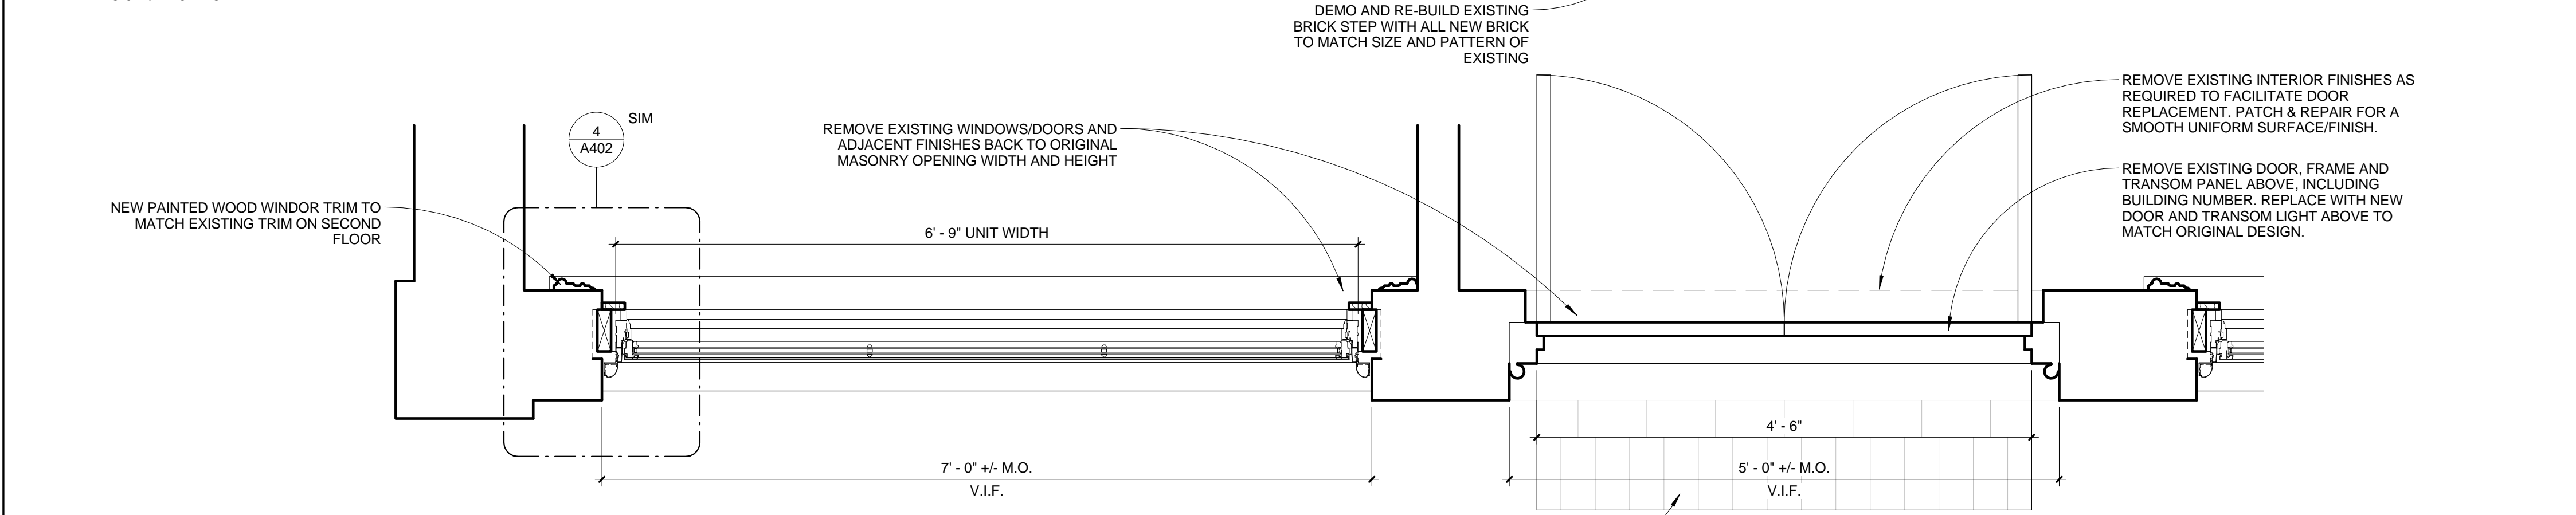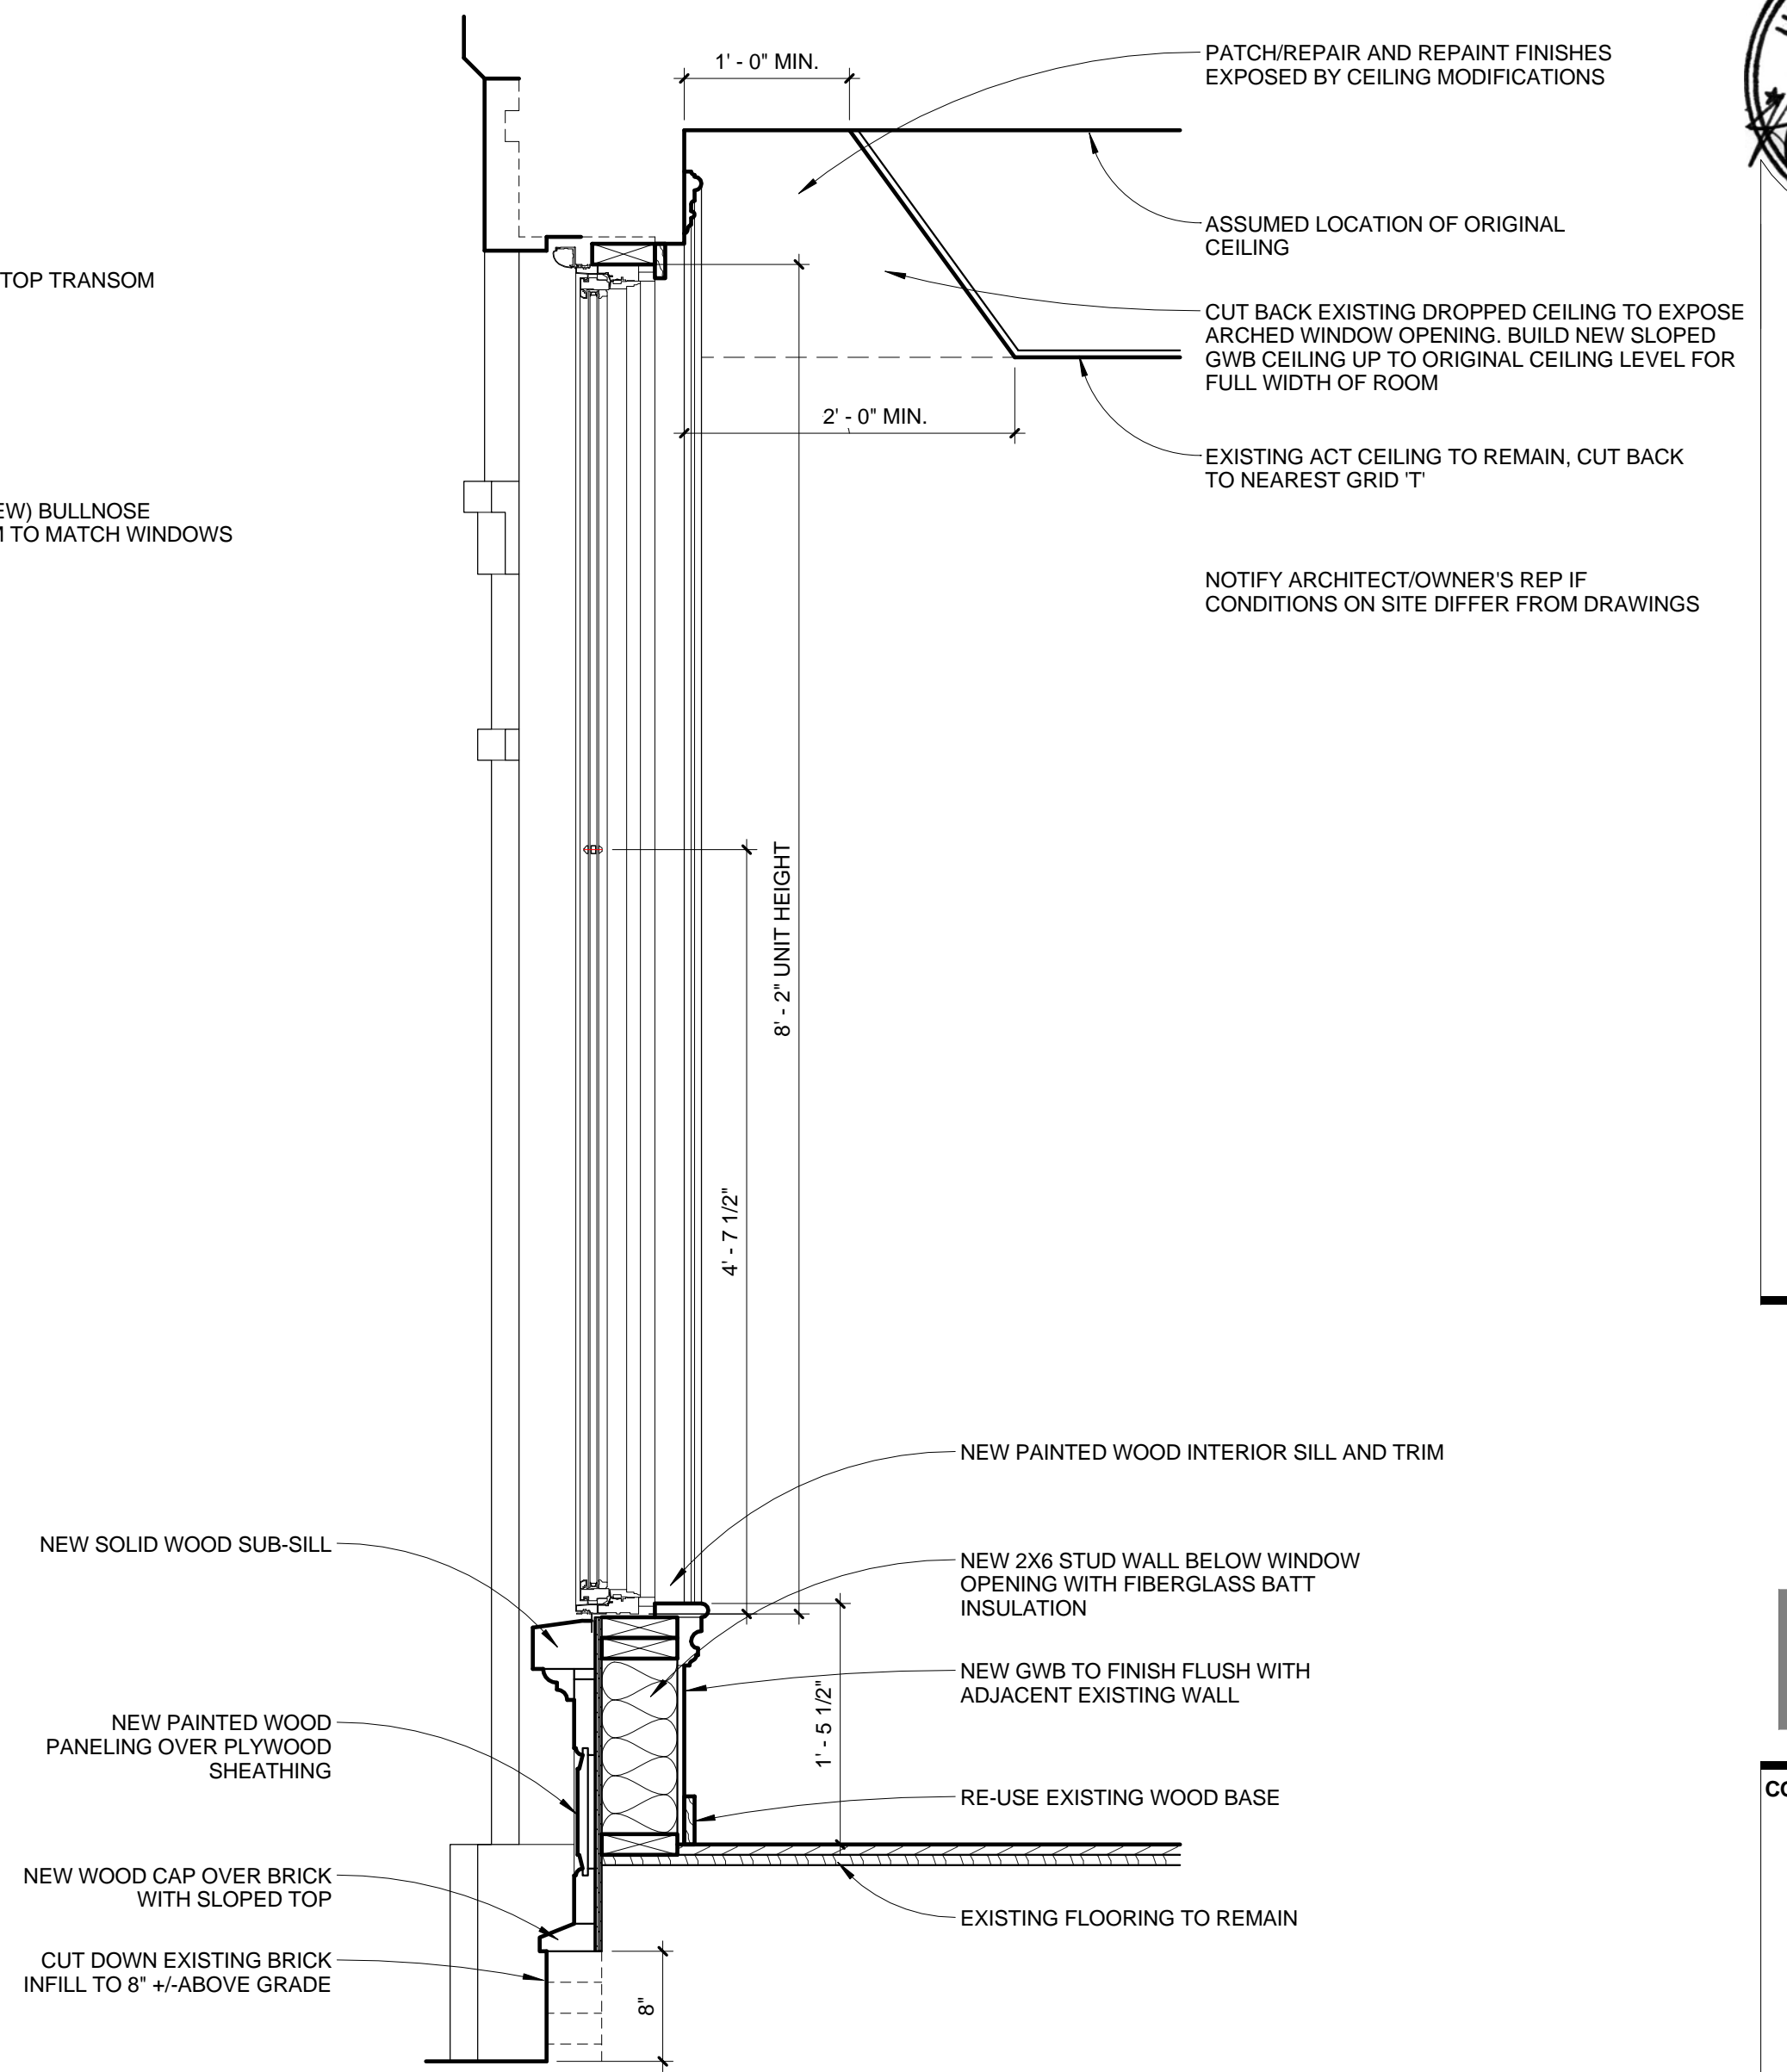

1 STOREFRONT
1" = 1'-0"

NOTE:
ALL DIMENSIONS SHALL BE VERIFIED IN THE FIELD BY THE GENERAL CONTRACTOR

