



LEARNINGWORKS
181 BRACKETT STREET, PORTLAND, MAINE


BRIBURN
architecture for life
20 Bridge St. Suite 202 Portland, ME 04101 (207) 774-6422

CONSULTANTS:


REVISIONS:

ISSUED: 07/29/15
PROJECT No: 1503
DRAWN BY: RIP
CHECKED BY: HWH
SHEET TITLE:
3RD FLOOR WINDOW DETAILS


A403

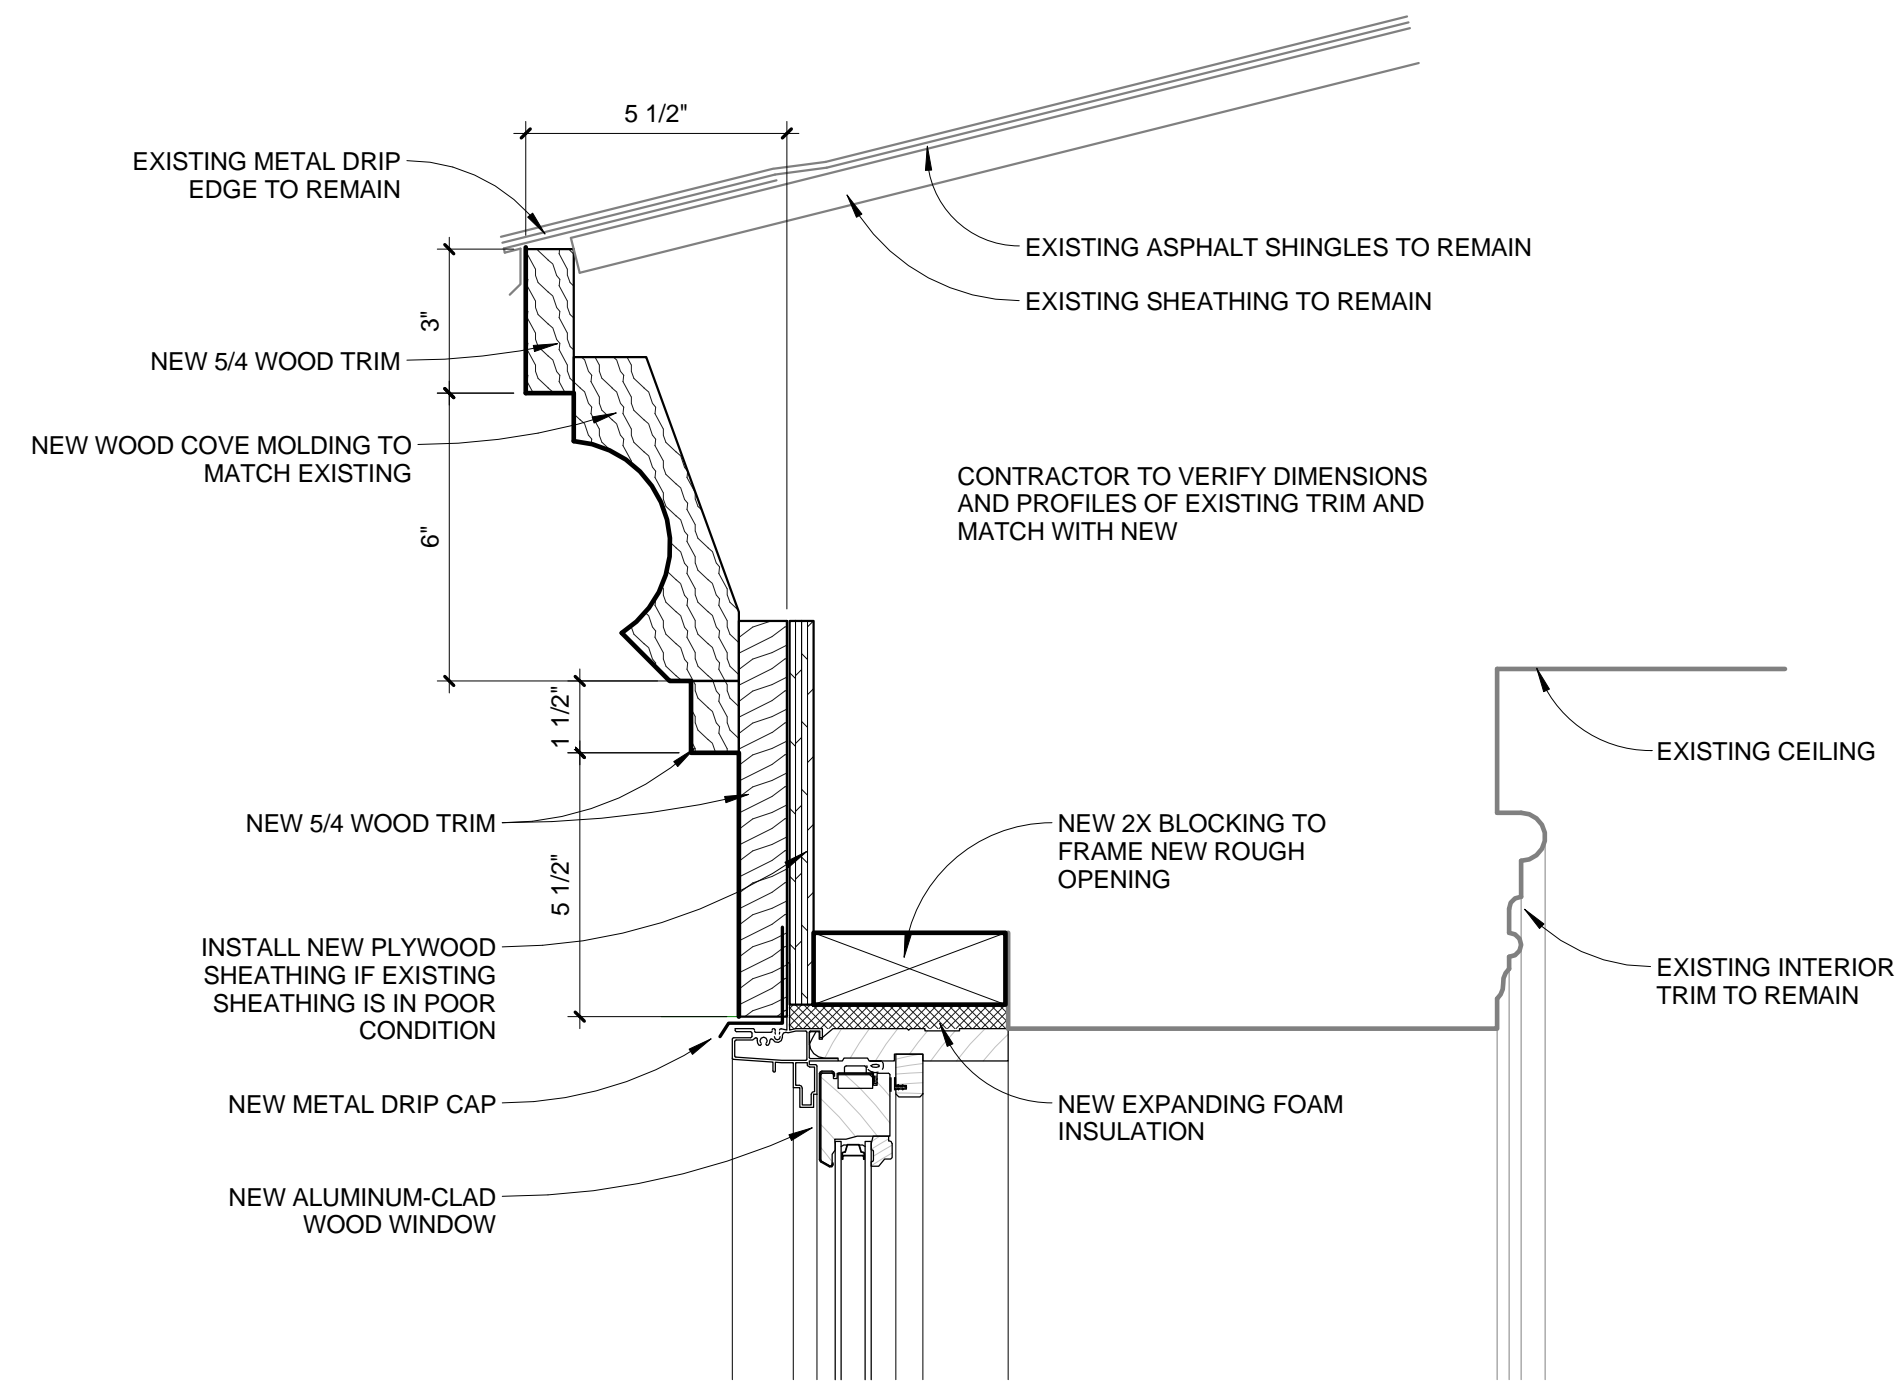


1 3RD FLOOR WINDOW - HEAD
3" = 1'-0"

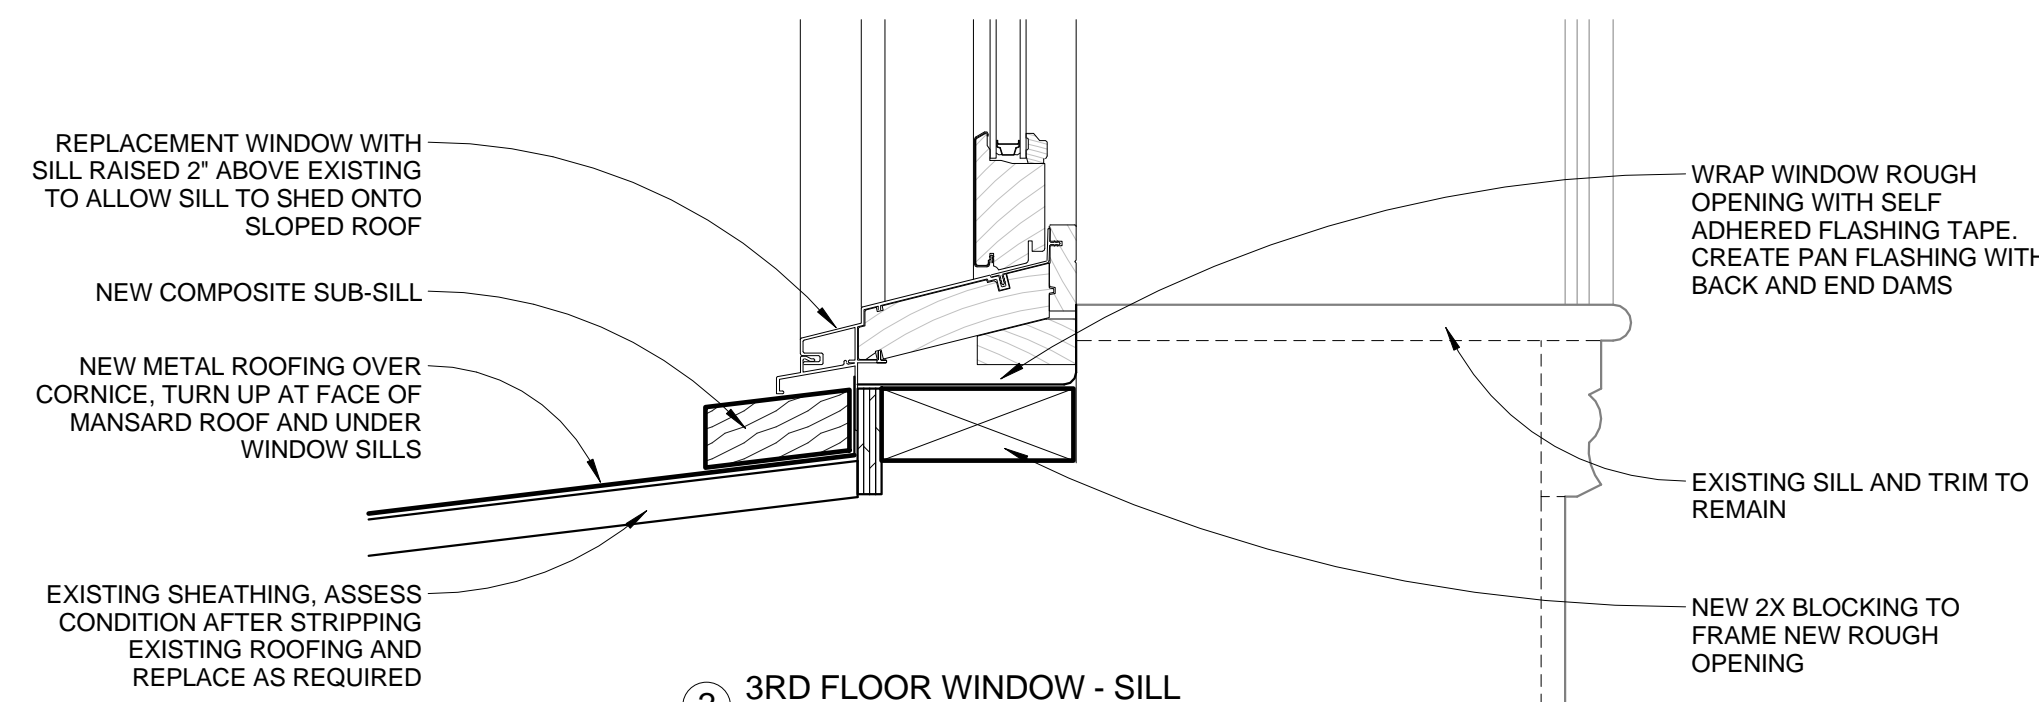

2 3RD FLOOR WINDOW - SILL
3" = 1'-0"

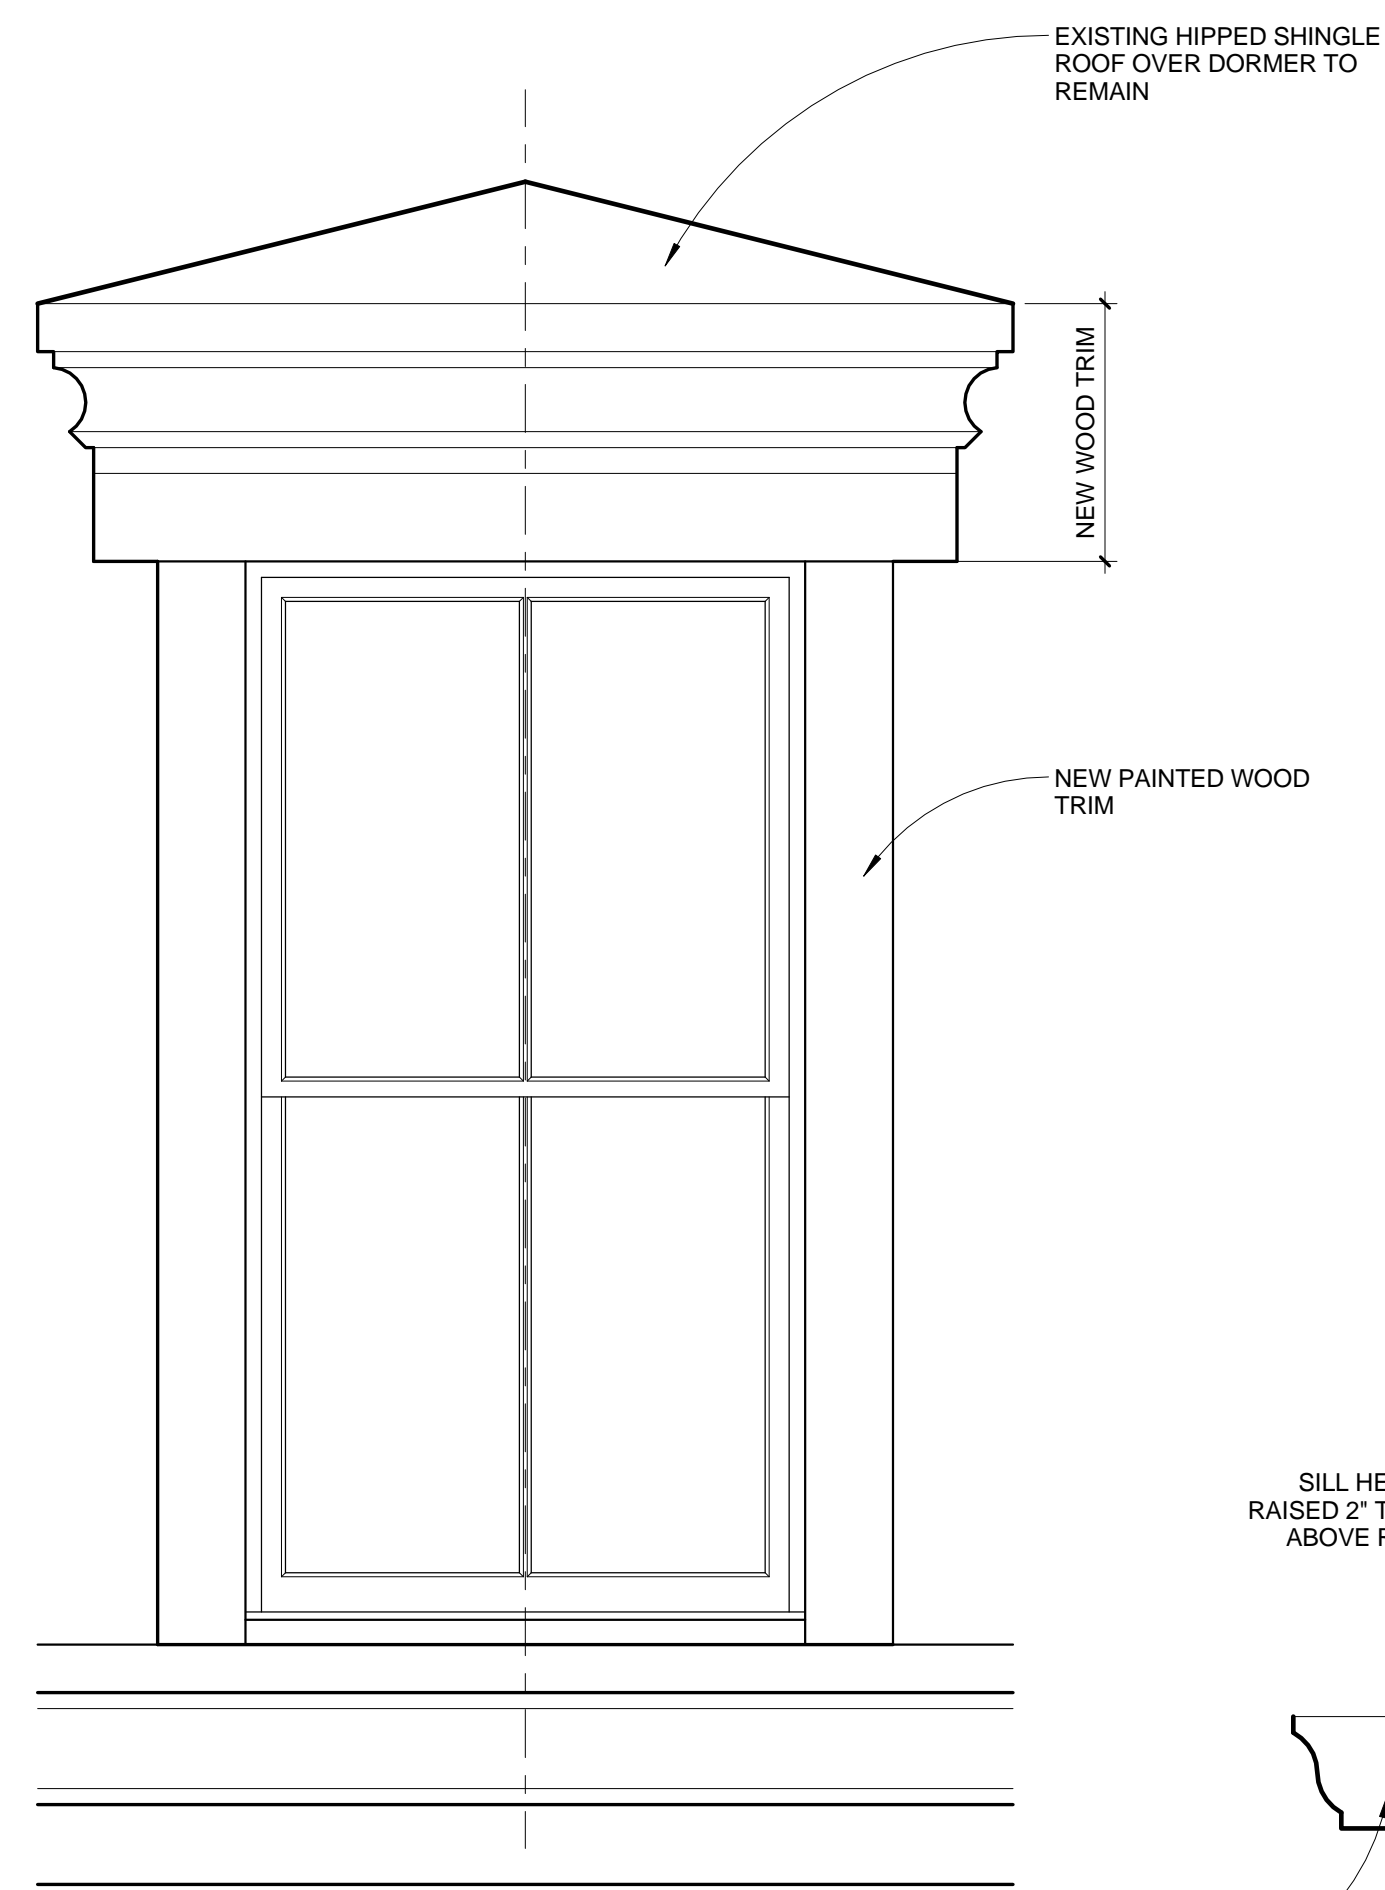

3 3RD FLOOR WINDOW DETAILS
1" = 1'-0"

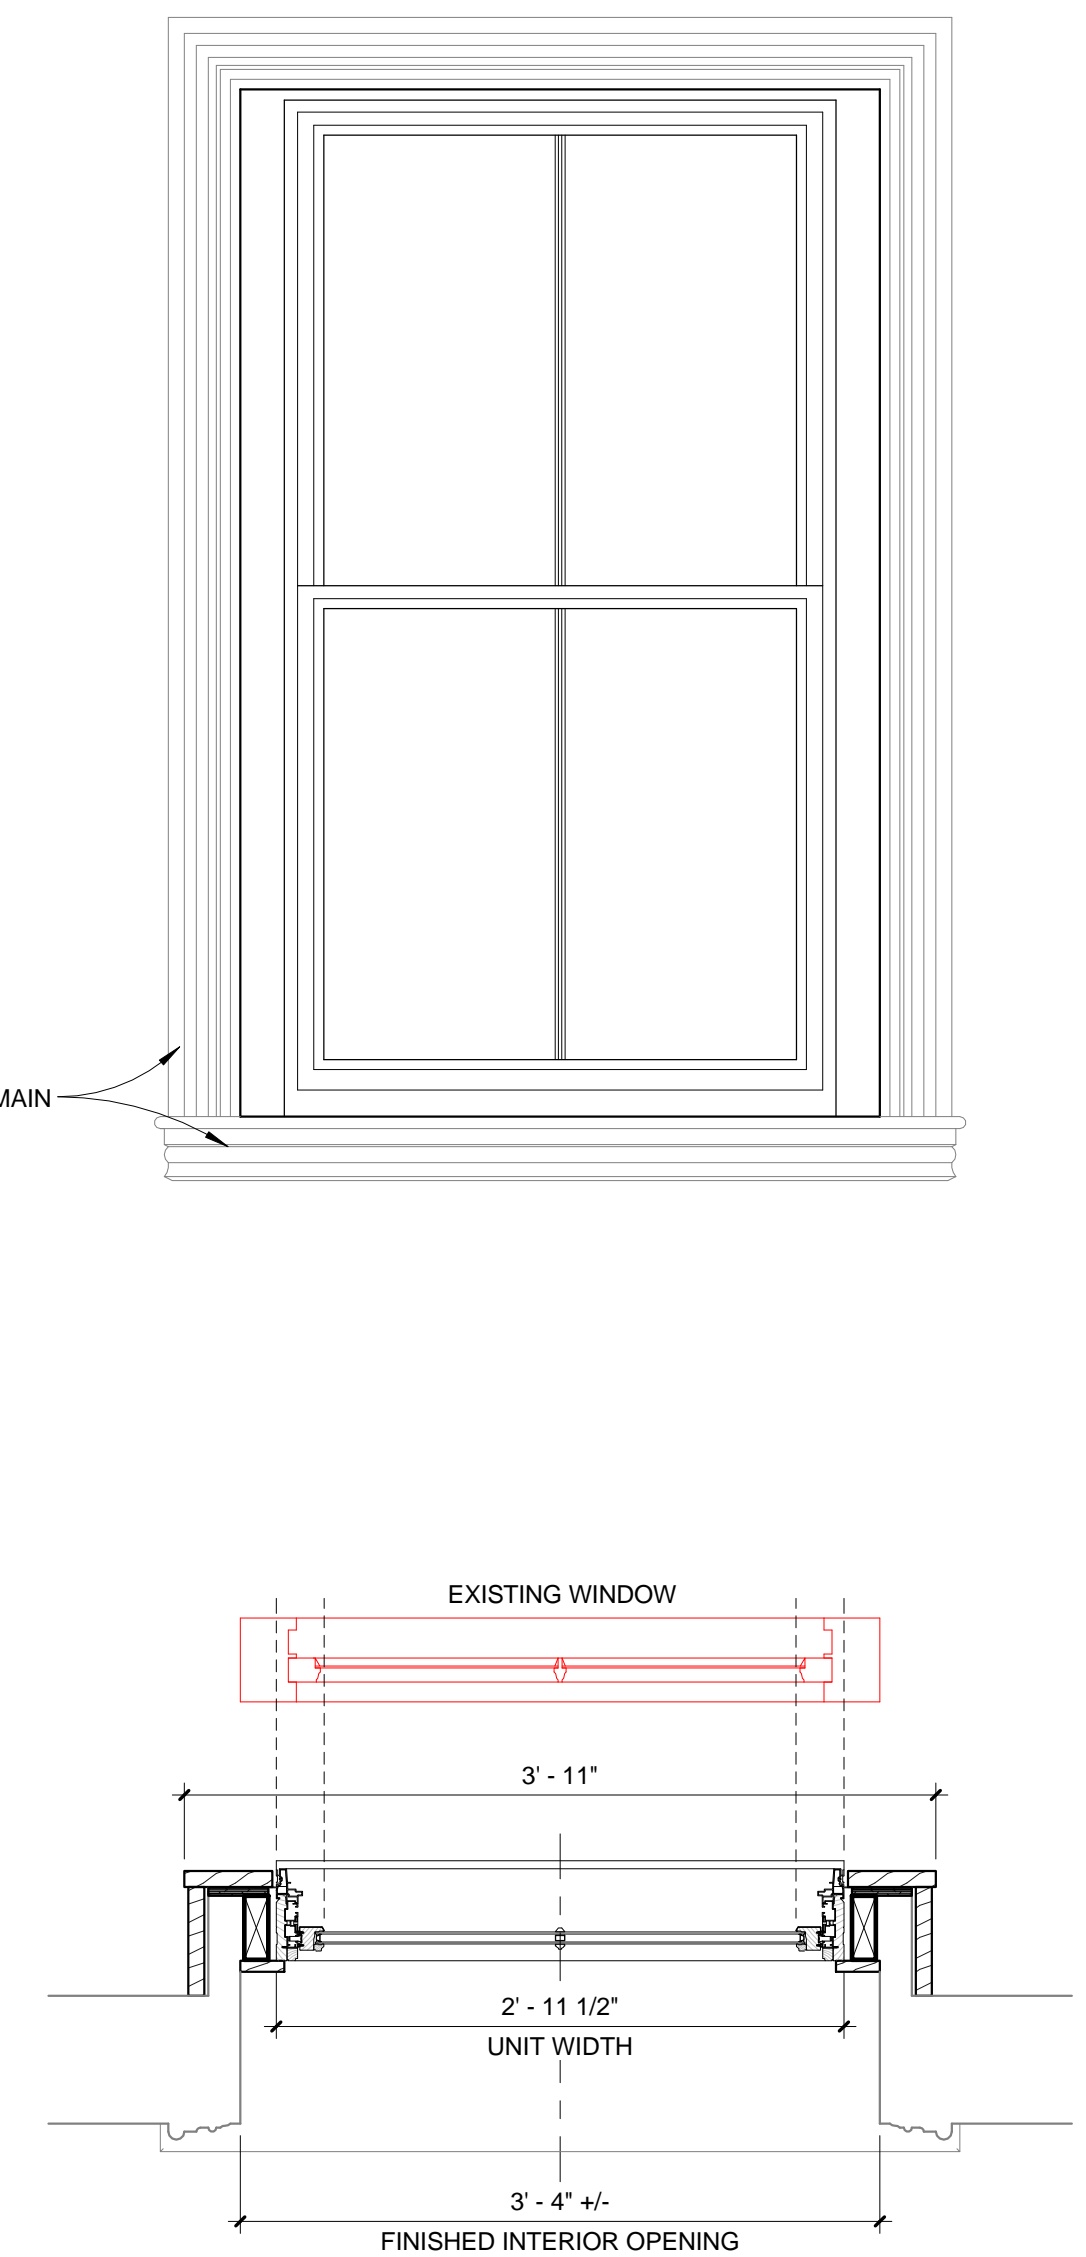

4 3RD FLOOR WINDOW - JAMB
3" = 1'-0"

