



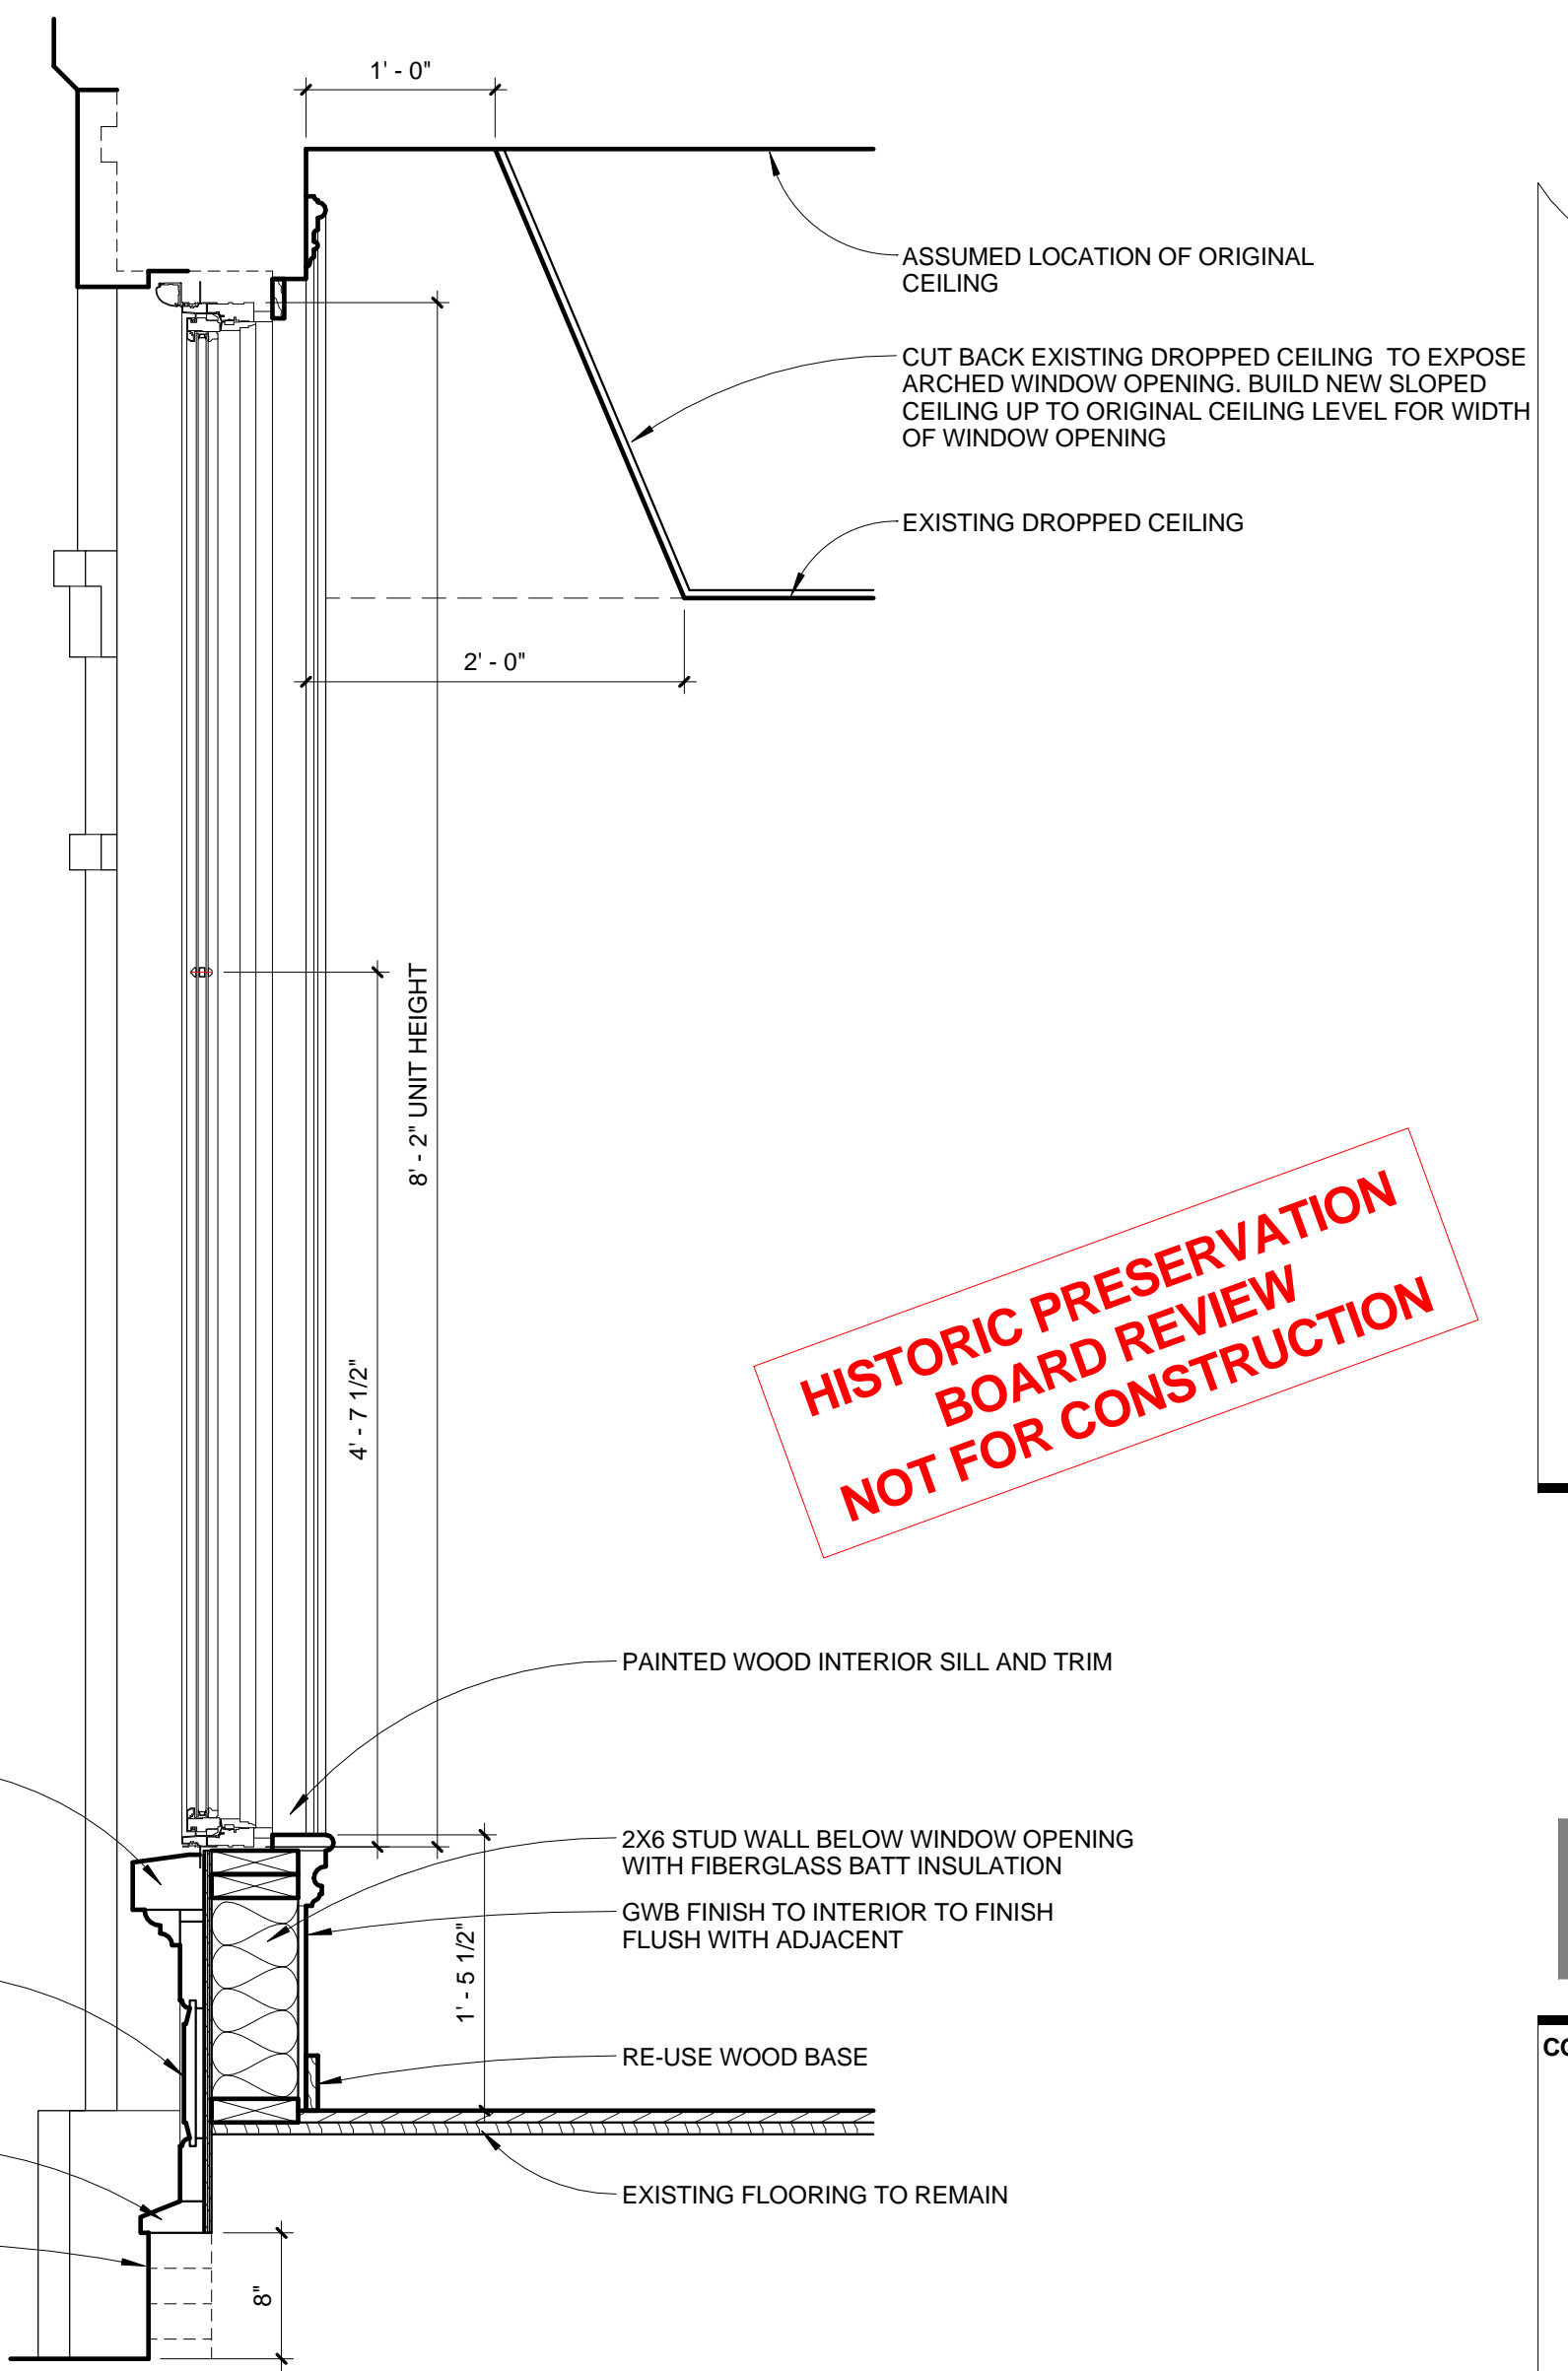

ELLIPTICAL TOP TRANSOM WITH SOLID PANEL
CONTINUOUS BULLNOSE BRICKMOLD TRIM TO MATCH WINDOWS



HISTORIC PRESERVATION BOARD REVIEW NOT FOR CONSTRUCTION

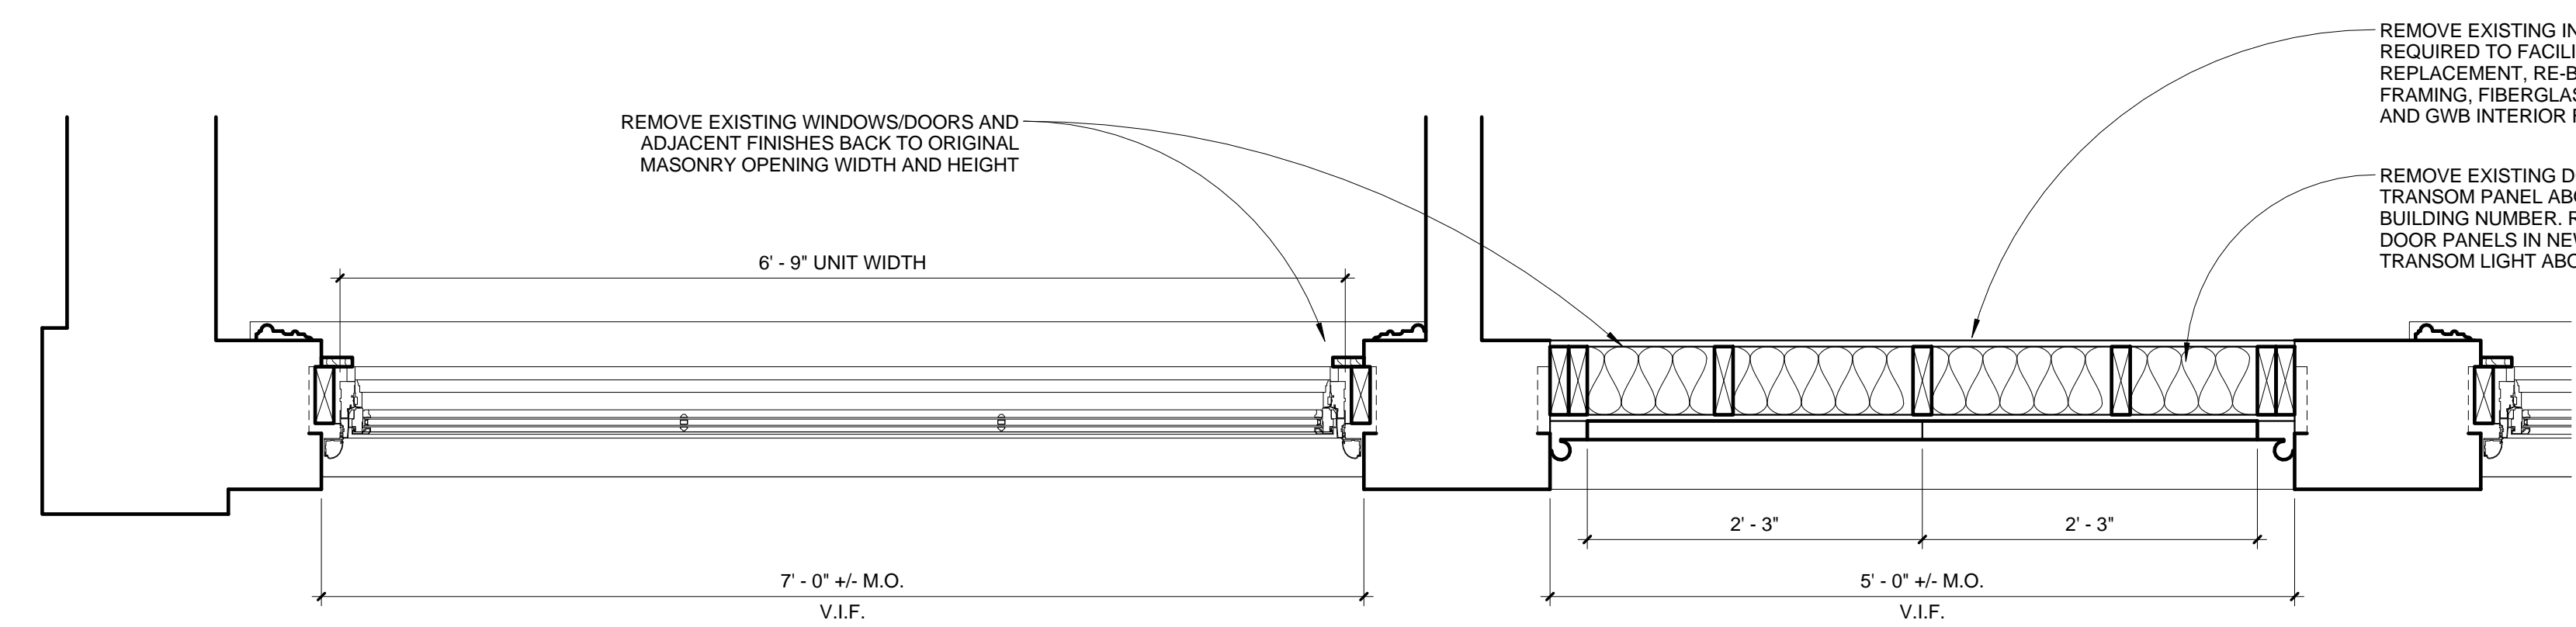

① STOREFRONT
1" = 1'-0"



LEARNINGWORKS
181 BRACKETT STREET, PORTLAND, MAINE

BR BURN
architecture for life
20 Hope St. Suite 202 Portland, ME 04101 207-776-6422

CONSULTANTS:

REVISIONS:

ISSUED: 04/01/15
PROJECT No: 1503
DRAWN BY: RIP
CHECKED BY: HWH

SHEET TITLE:
STOREFRONT
DETAILS

A401