

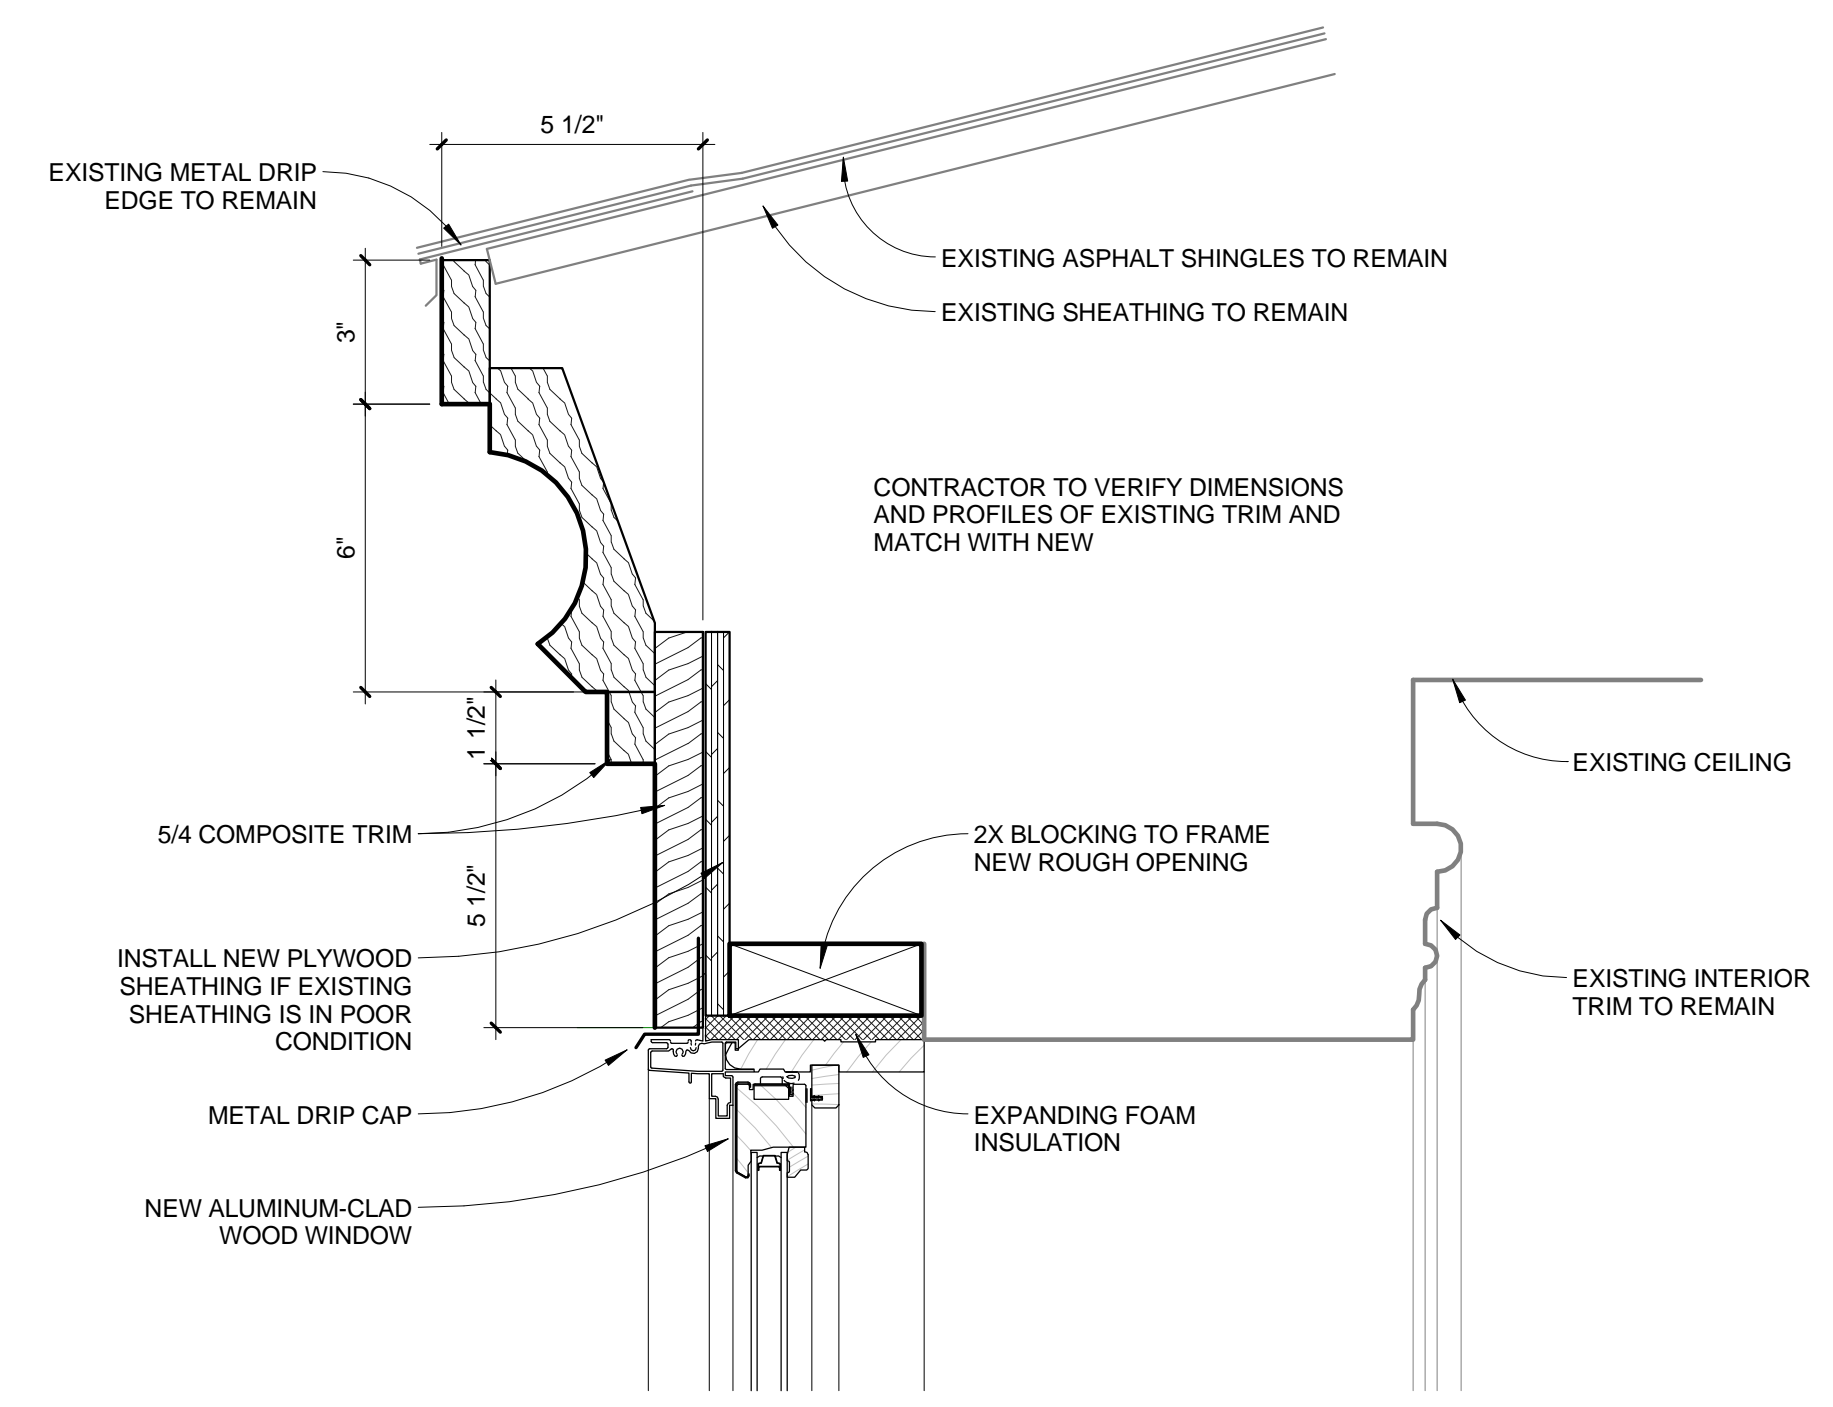





**HISTORIC PRESERVATION
BOARD REVIEW
NOT FOR CONSTRUCTION**

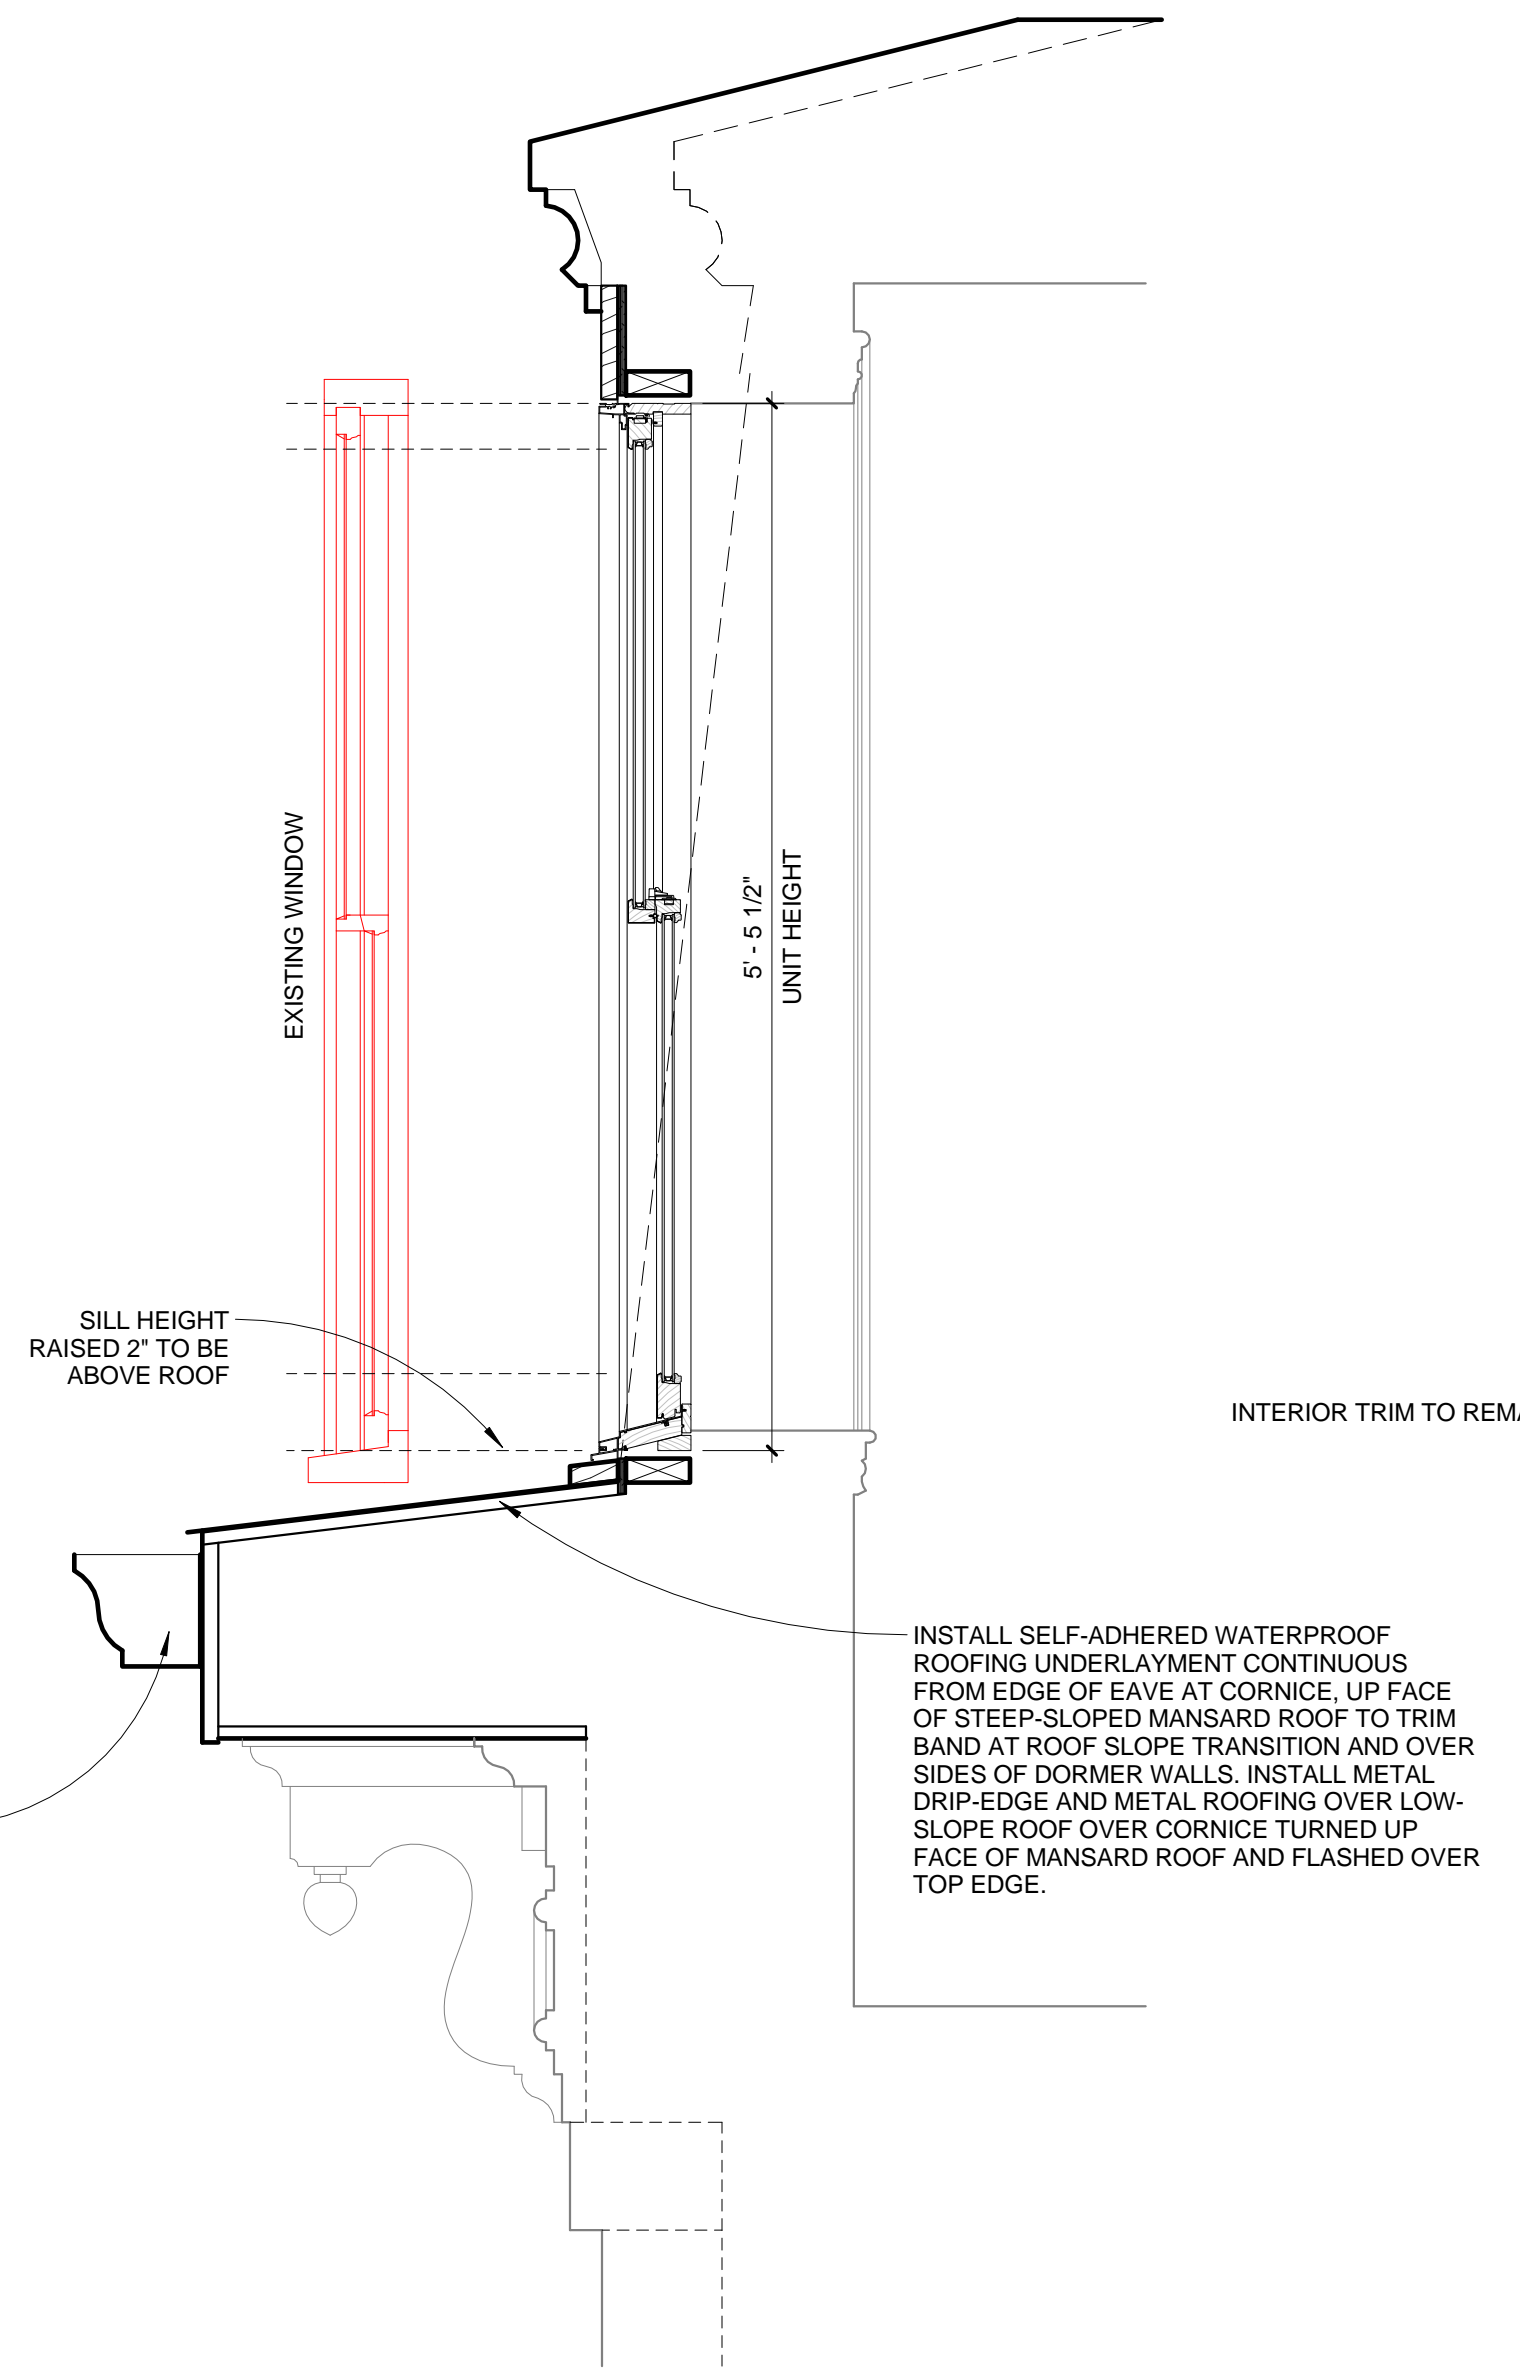


① 3RD FLOOR WINDOW - HEAD
3" = 1'-0"

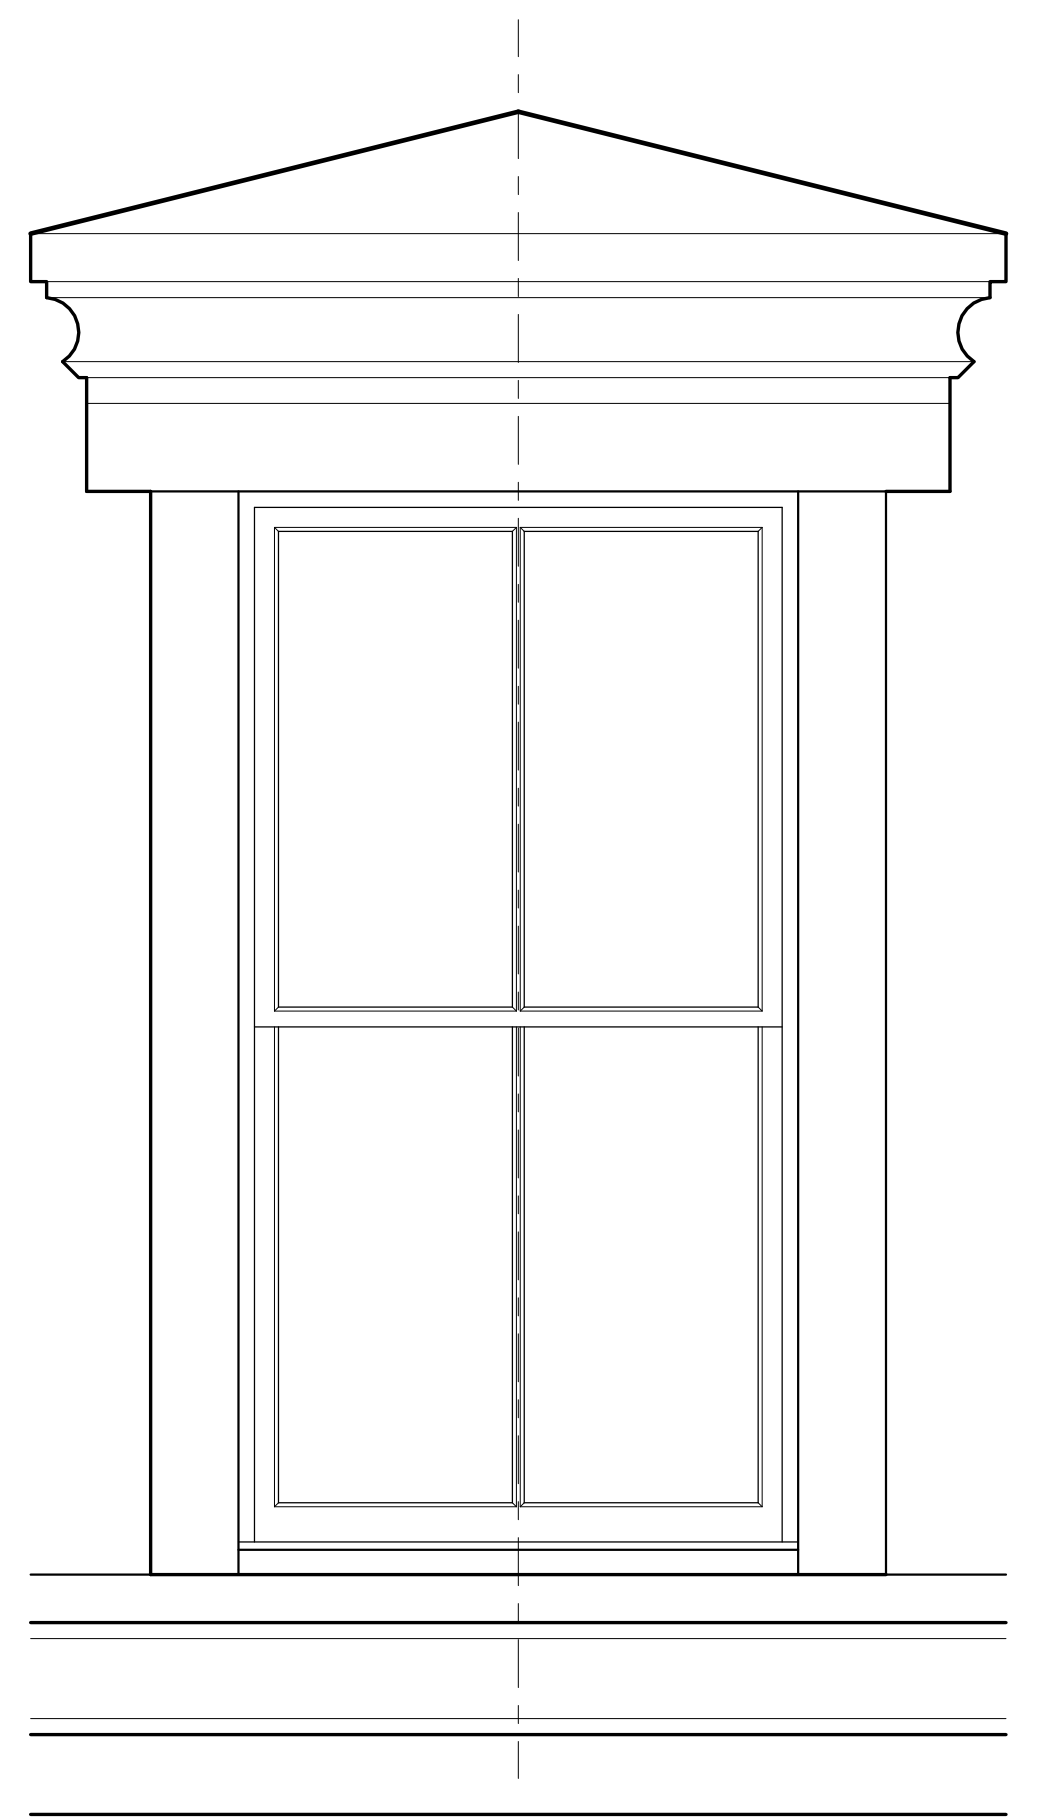

③ 3RD FLOOR WINDOW DETAILS
1" = 1'-0"

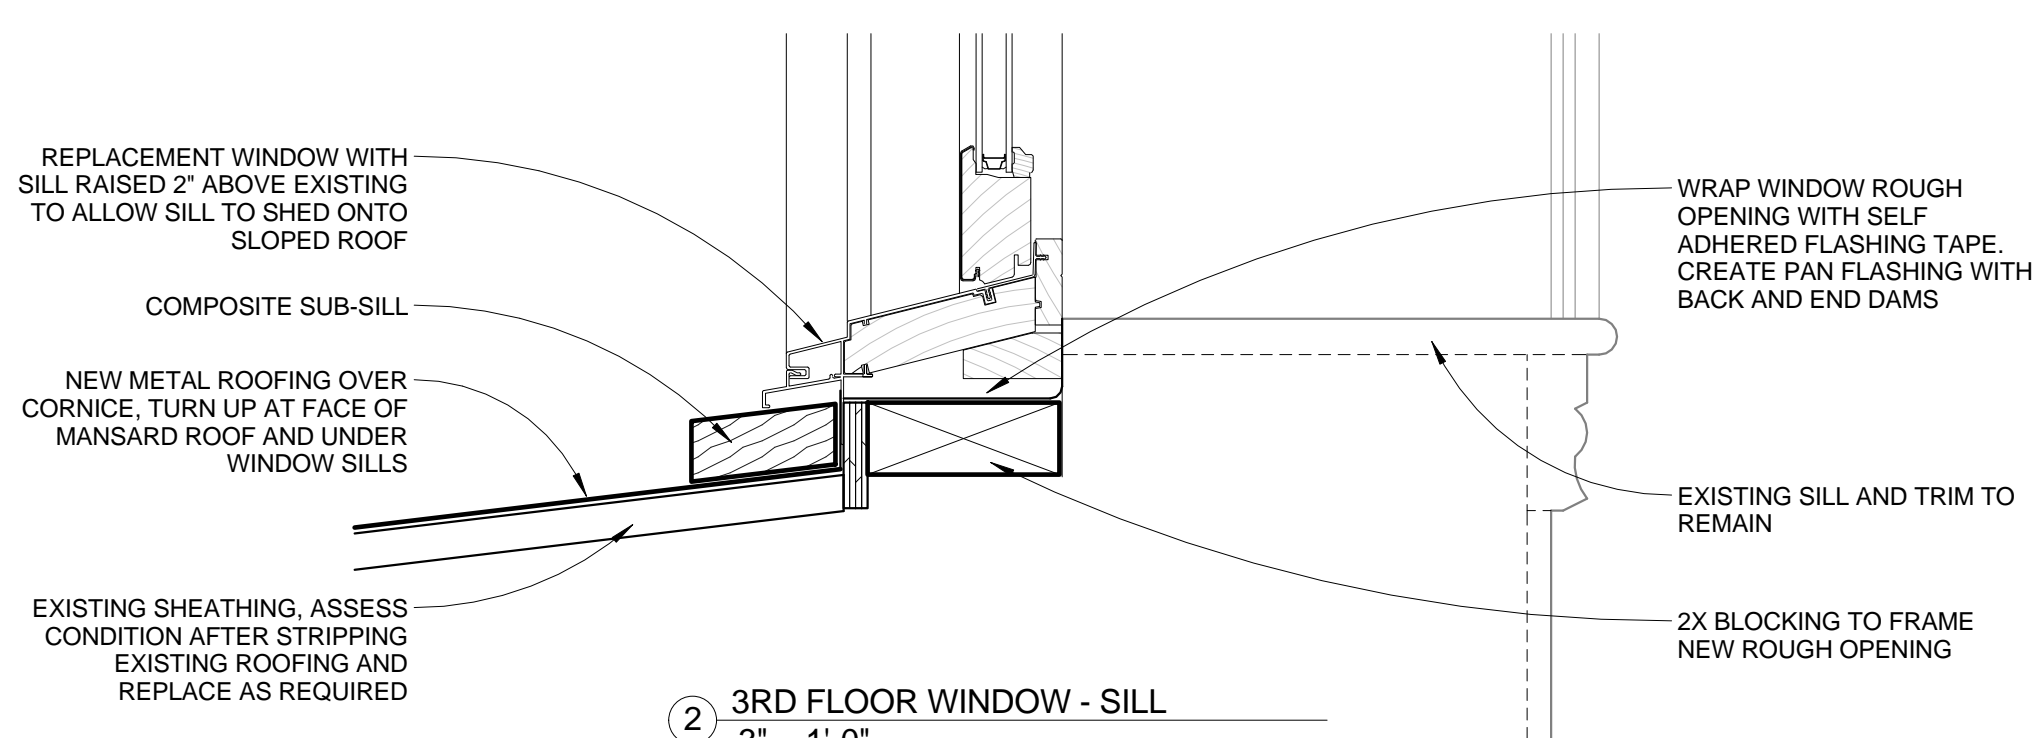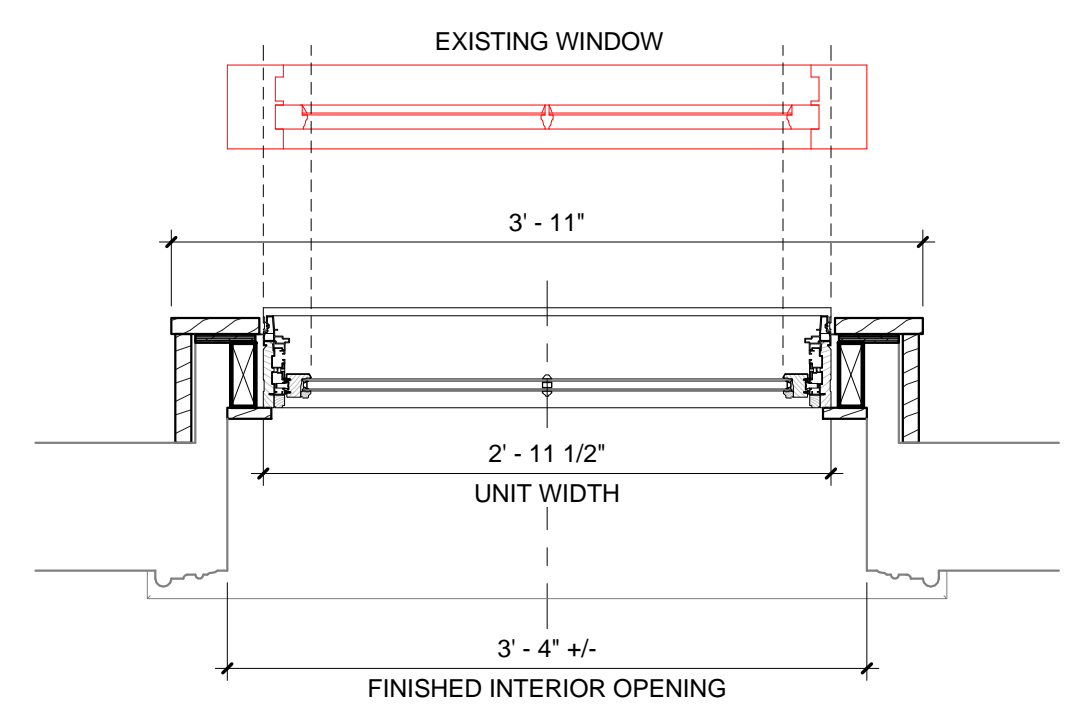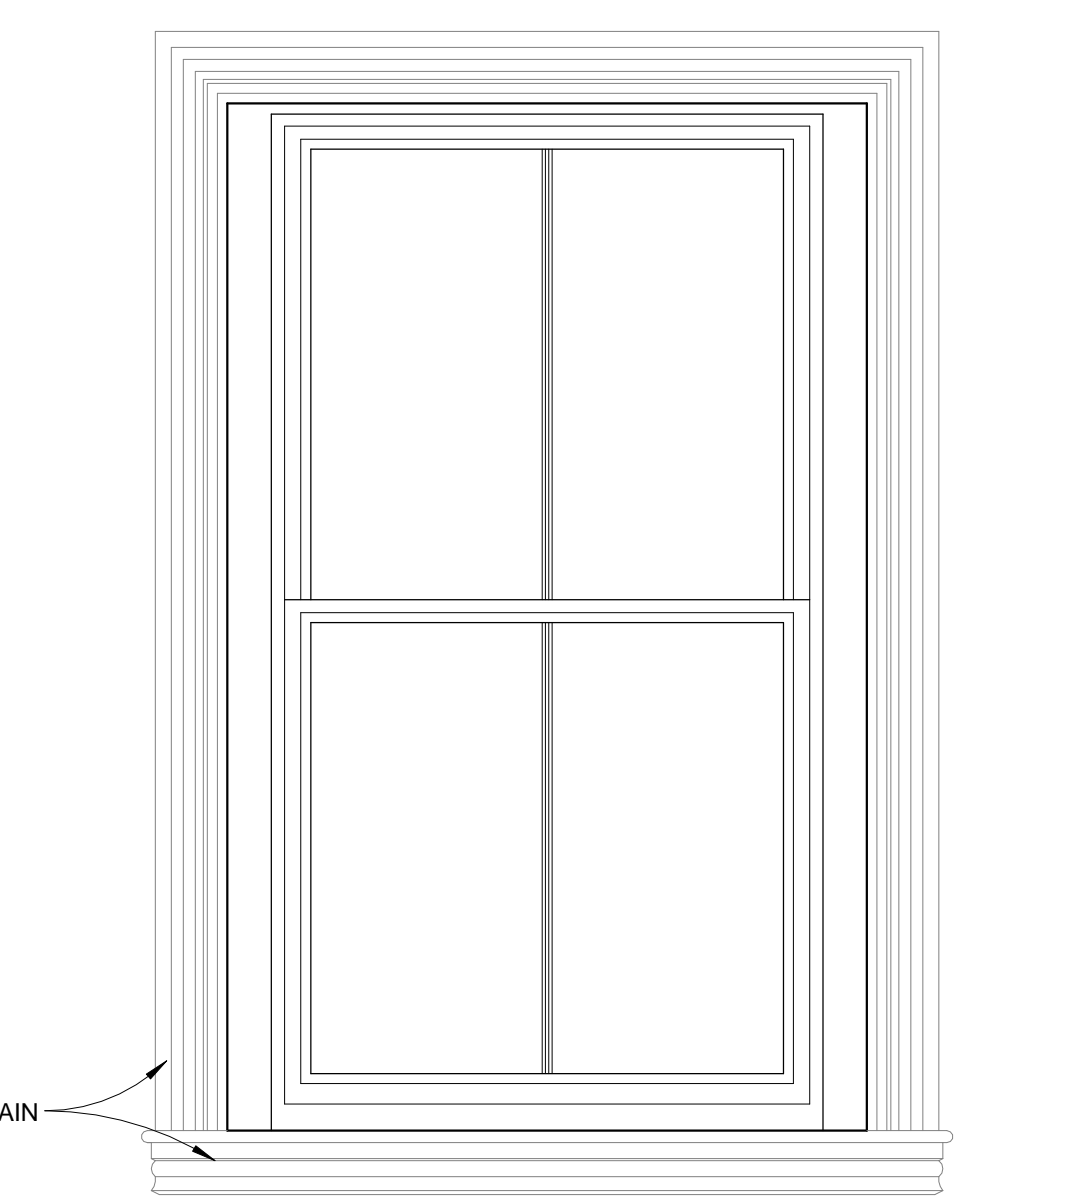

② 3RD FLOOR WINDOW - SILL
3" = 1'-0"

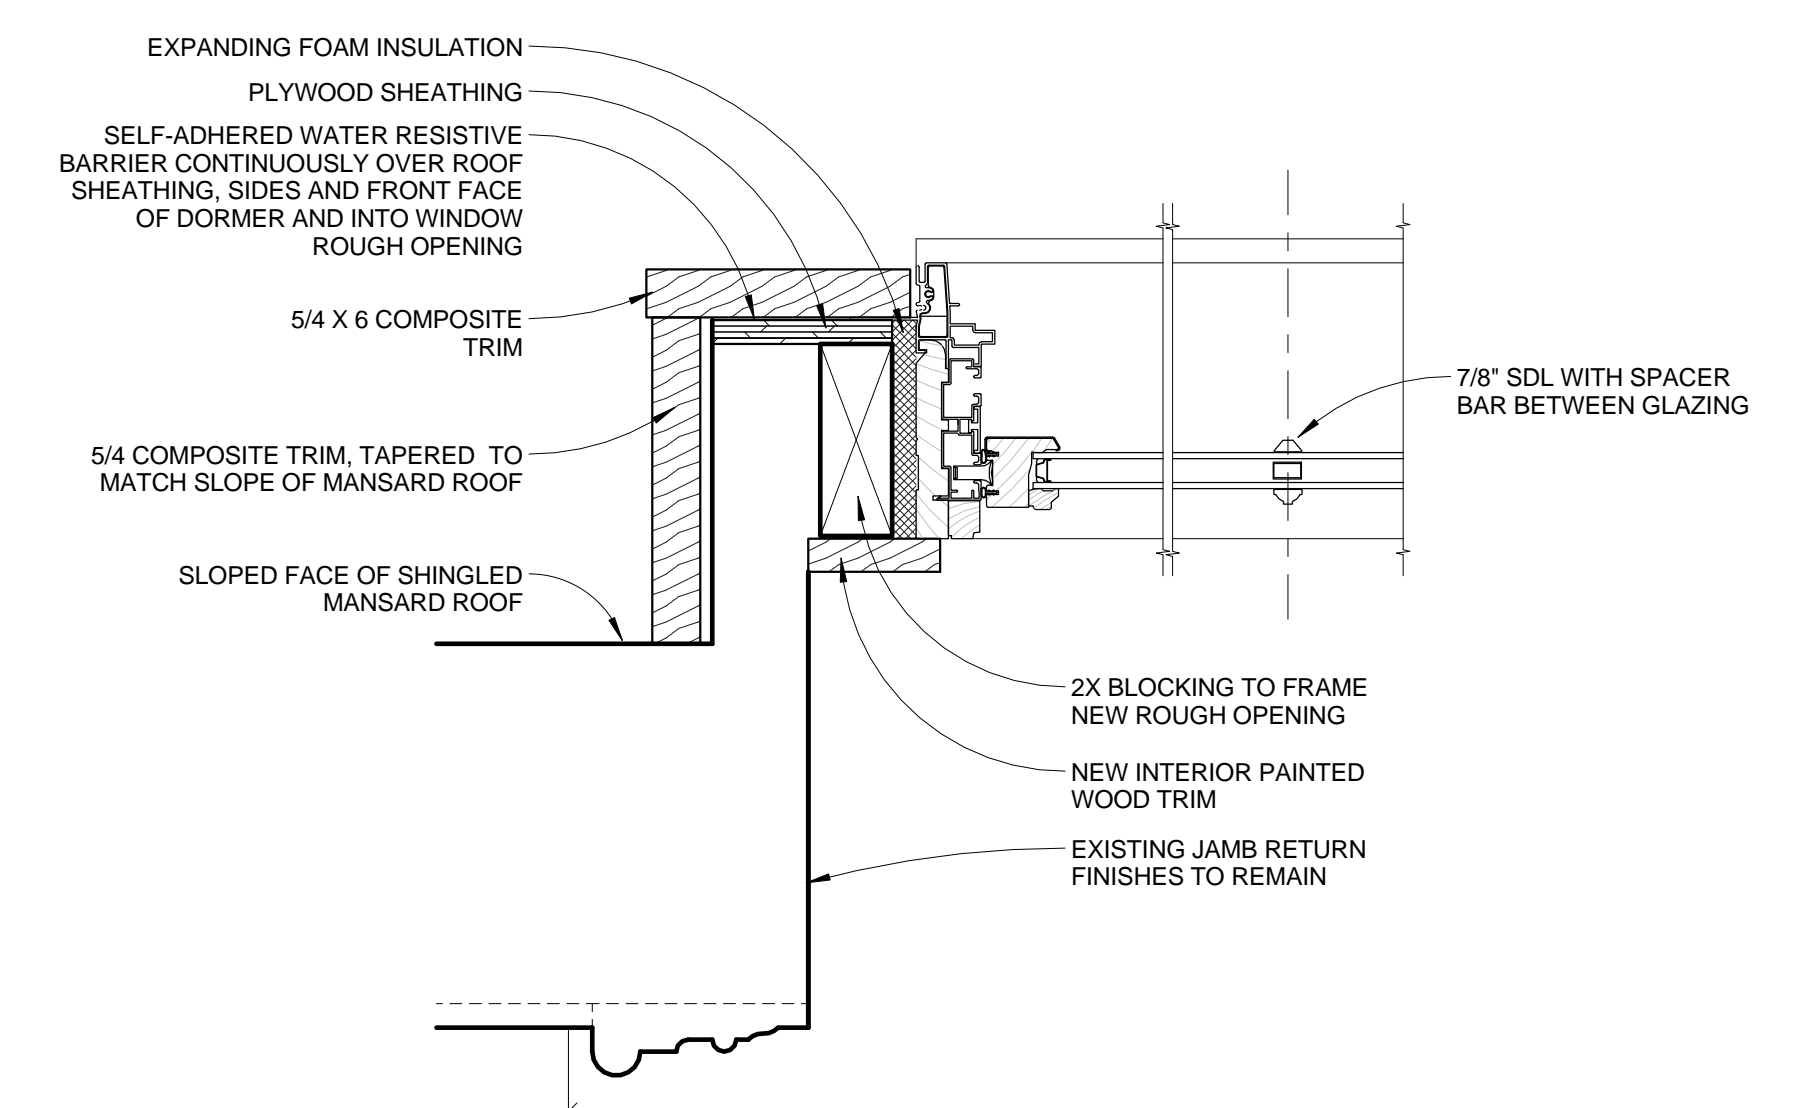

④ 3RD FLOOR WINDOW - JAMB
3" = 1'-0"

LEARNINGWORKS
181 BRACKETT STREET, PORTLAND, MAINE

BR BURN
architecture for life
20 Bridge St. Suite 202 Portland, ME 04101 207-779-6422

CONSULTANTS:

REVISIONS:

ISSUED: 04/01/15
PROJECT No: 1503
DRAWN BY: RIP
CHECKED BY: HWH
SHEET TITLE:
3RD FLOOR WINDOW DETAILS

A403