



Reviewed for Code Compliance  
Inspection Division  
Approved with Conditions

Date: 03/20/15

© 2014 RYAN SENATORE  
ARCHITECTURE

WEST END PLACE  
44 PINE STREET  
PORTLAND, MAINE

**RSA**  
RYAN SENATORE  
ARCHITECTURE  
67 GRAY ROAD  
GORHAM, MAINE 04038  
207-680-6414  
senatorearchitecture.com

CONSULTANTS:

REVISIONS:  
REVISION #1 - 01/13/15  
REVISION #2 - 01/15/15  
REVISION #3 - 03/27/15

DATE: OCTOBER 7, 2014

PROJECT No.


DRAWN BY: RJS

CHECKED BY: RJS

SCALE: AS NOTED


SHEET TITLE:  
ROSEMONT FIT-UP

ASK  
12

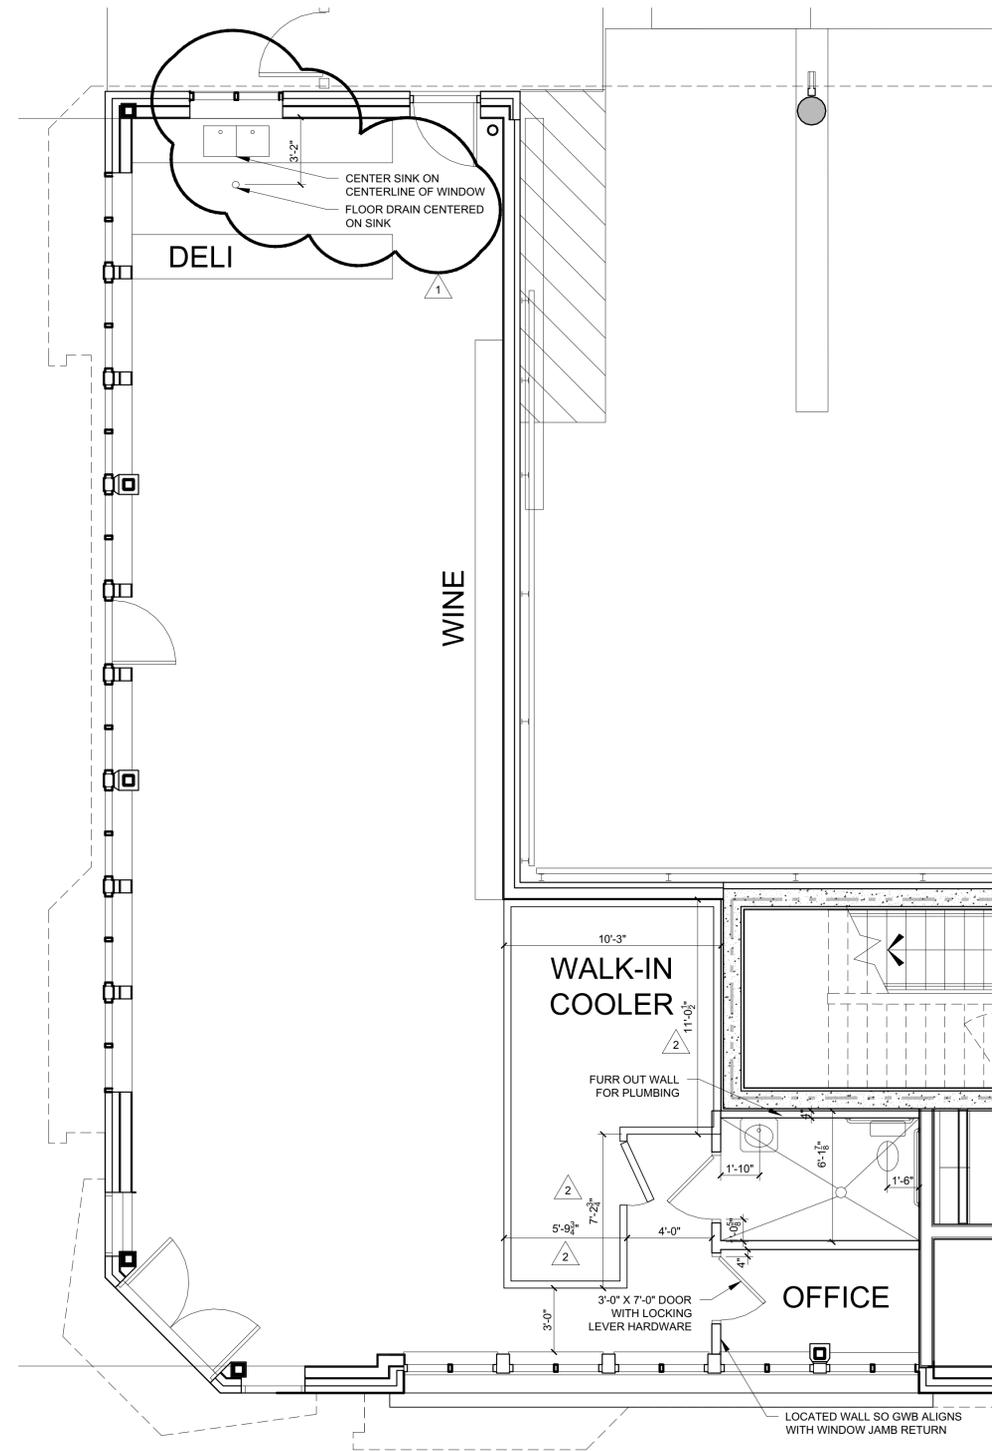

ROSEMONT PLAN  
SCALE 1/4" = 1'-0"

- NOTES:
- 1.) CABINETS AND COUNTERS BY OWNER
  - 2.) G.C TO PROVIDE FINISHED ELECTRICAL SYSTEM PER CODE AND COORDIANTE WITH OWNERS EQUIPMENT
  - 3.) G.C. TO PROVIDE ROUGH PLUMBING TO LOCATIONS OF SINK AND WALK-IN COOLER
  - 4.) G.C. TO PROVIDE FINISHED BATHROOM SIMILAR TO ORIGINAL PLAN (BUT IN NEW LOCATION)
  - 5.) G.C TO COORDINATE WITH TENANT FOR MECHANICAL / ELECTRICAL REQUIREMENTS

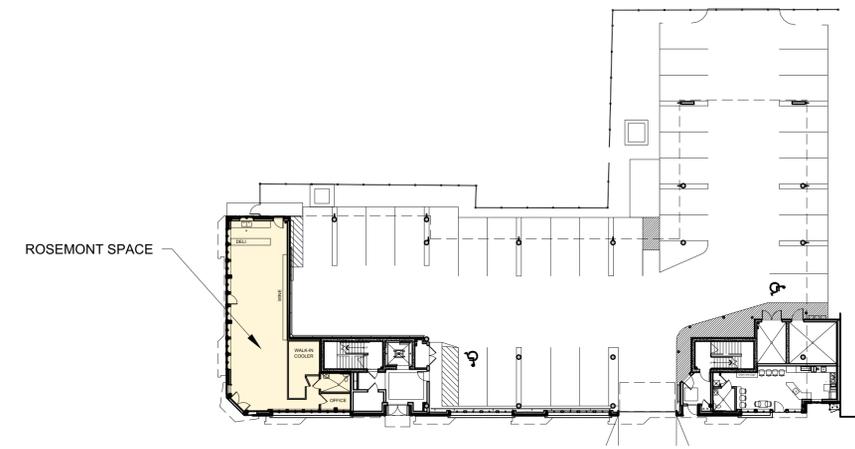

FIRST FLOOR KEY PLAN  
NOT TO SCALE