


45-E-42

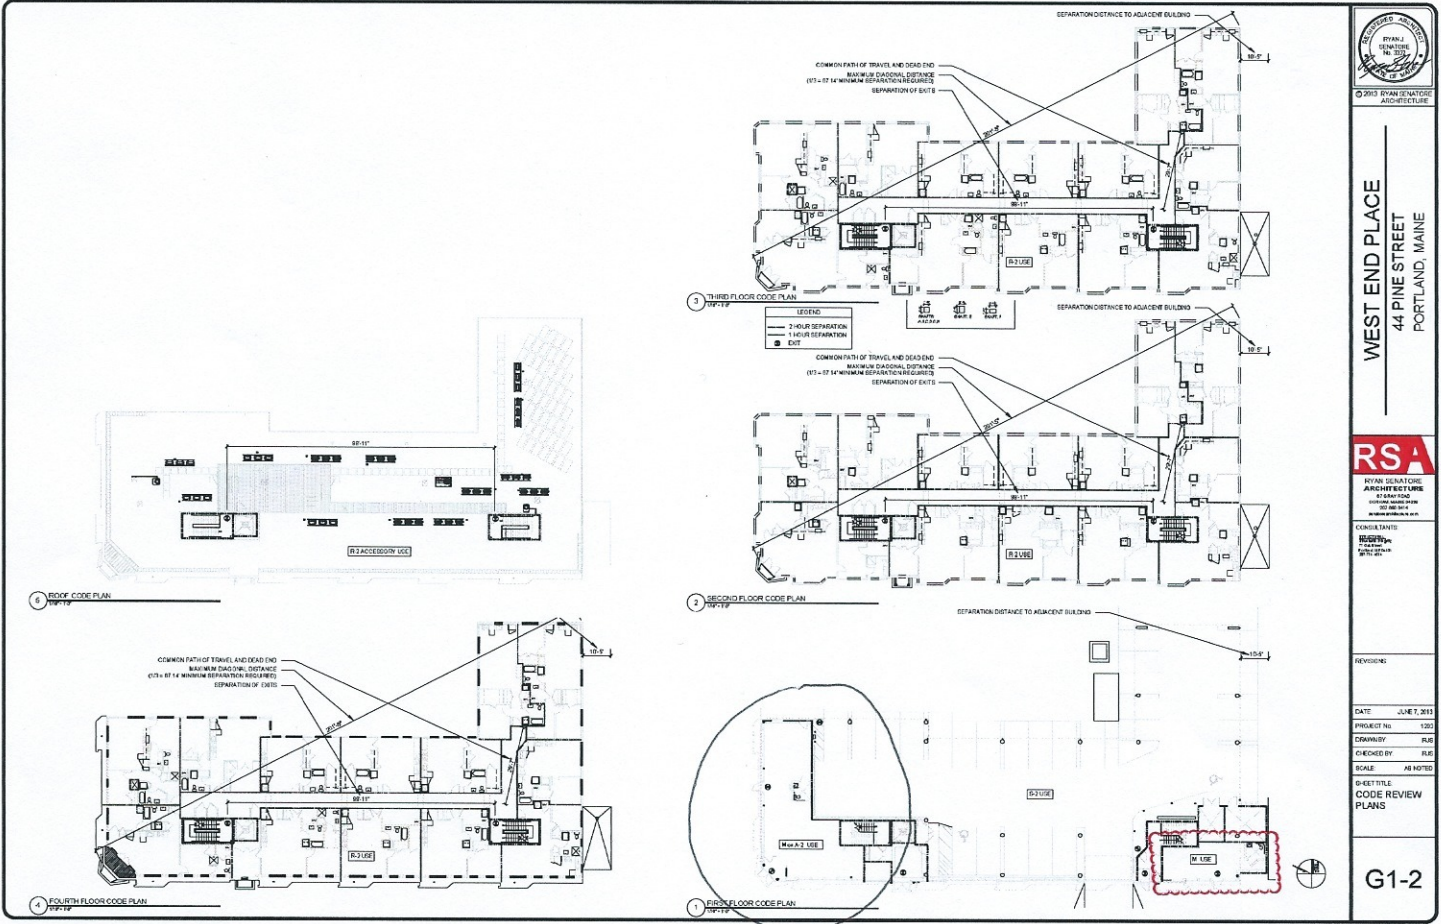

WEST END PLACE  
44 PINE STREET  
PORTLAND, MAINE



REVISIONS:

DATE	DESCRIPTION
JUNE 7, 2011 <td>PROJECT NO. 1292</td>	PROJECT NO. 1292
	DRAWN BY: RJS
	CHECKED BY: RJS
	SCALE: AS NOTED

G1-2



PINE STREET  
(ONE WAY) ←

*approx location of outdoor dining space detailed drawing*

*relevant market retail space*

PROPERTY LINE

BRACKETT STREET

