



STATE OF MAINE  
MICHAEL E. TADEMA-WIELANDT  
LICENSED PROFESSIONAL ENGINEER  
DATE: 04/06/18

P.E.: MICHAEL E. TADEMA-WIELANDT  
DATE: 1-11-2018

NO.	DATE	REVISIONS
1	1-11-2018	ISSUED FOR BID
2	8-7-2017	REMOVED SIDEWALK ON ADJUTING CITY PARCEL
3	8-29-2017	REVISED SIDEWALK ON ADJUTING CITY PARCEL
4	9-13-2017	REVISED PER STAFF COMMENTS
5	1-11-2018	REVISED PER STAFF COMMENTS

545 CONGRESS STREET  
SUITE 310  
PORTLAND, ME 04102

P.O. BOX 339  
111 ELDERBERRY LANE  
NEW GLoucester, ME 04260

OFFICE: (207) 926-5111 FAX: (207) 221-1317  
www.terradynconsultants.com

TERRADYN CONSULTANTS, LLC  
Civil Engineering - Land Planning - Stormwater Design - Environmental Permitting





SHEET DESCRIPTION  
**ONE JOY PLACE**  
1 JOY PLACE, PORTLAND, MAINE 04102

EXISTING CONDITIONS & REMOVALS

PREPARED FOR  
**ONE JOY PLACE, LLC**  
C/O RENEWAL HOUSING ASSOCIATES, LLC  
2 UNION STREET, 5TH FLOOR  
PORTLAND, MAINE 04101

DATE: 3/7/2017  
SCALE: 1"=10'  
DESIGNED: MTW  
JOB NO: 1704  
FILE: 1704-EC.DWG  
SHEET **C-2.2**

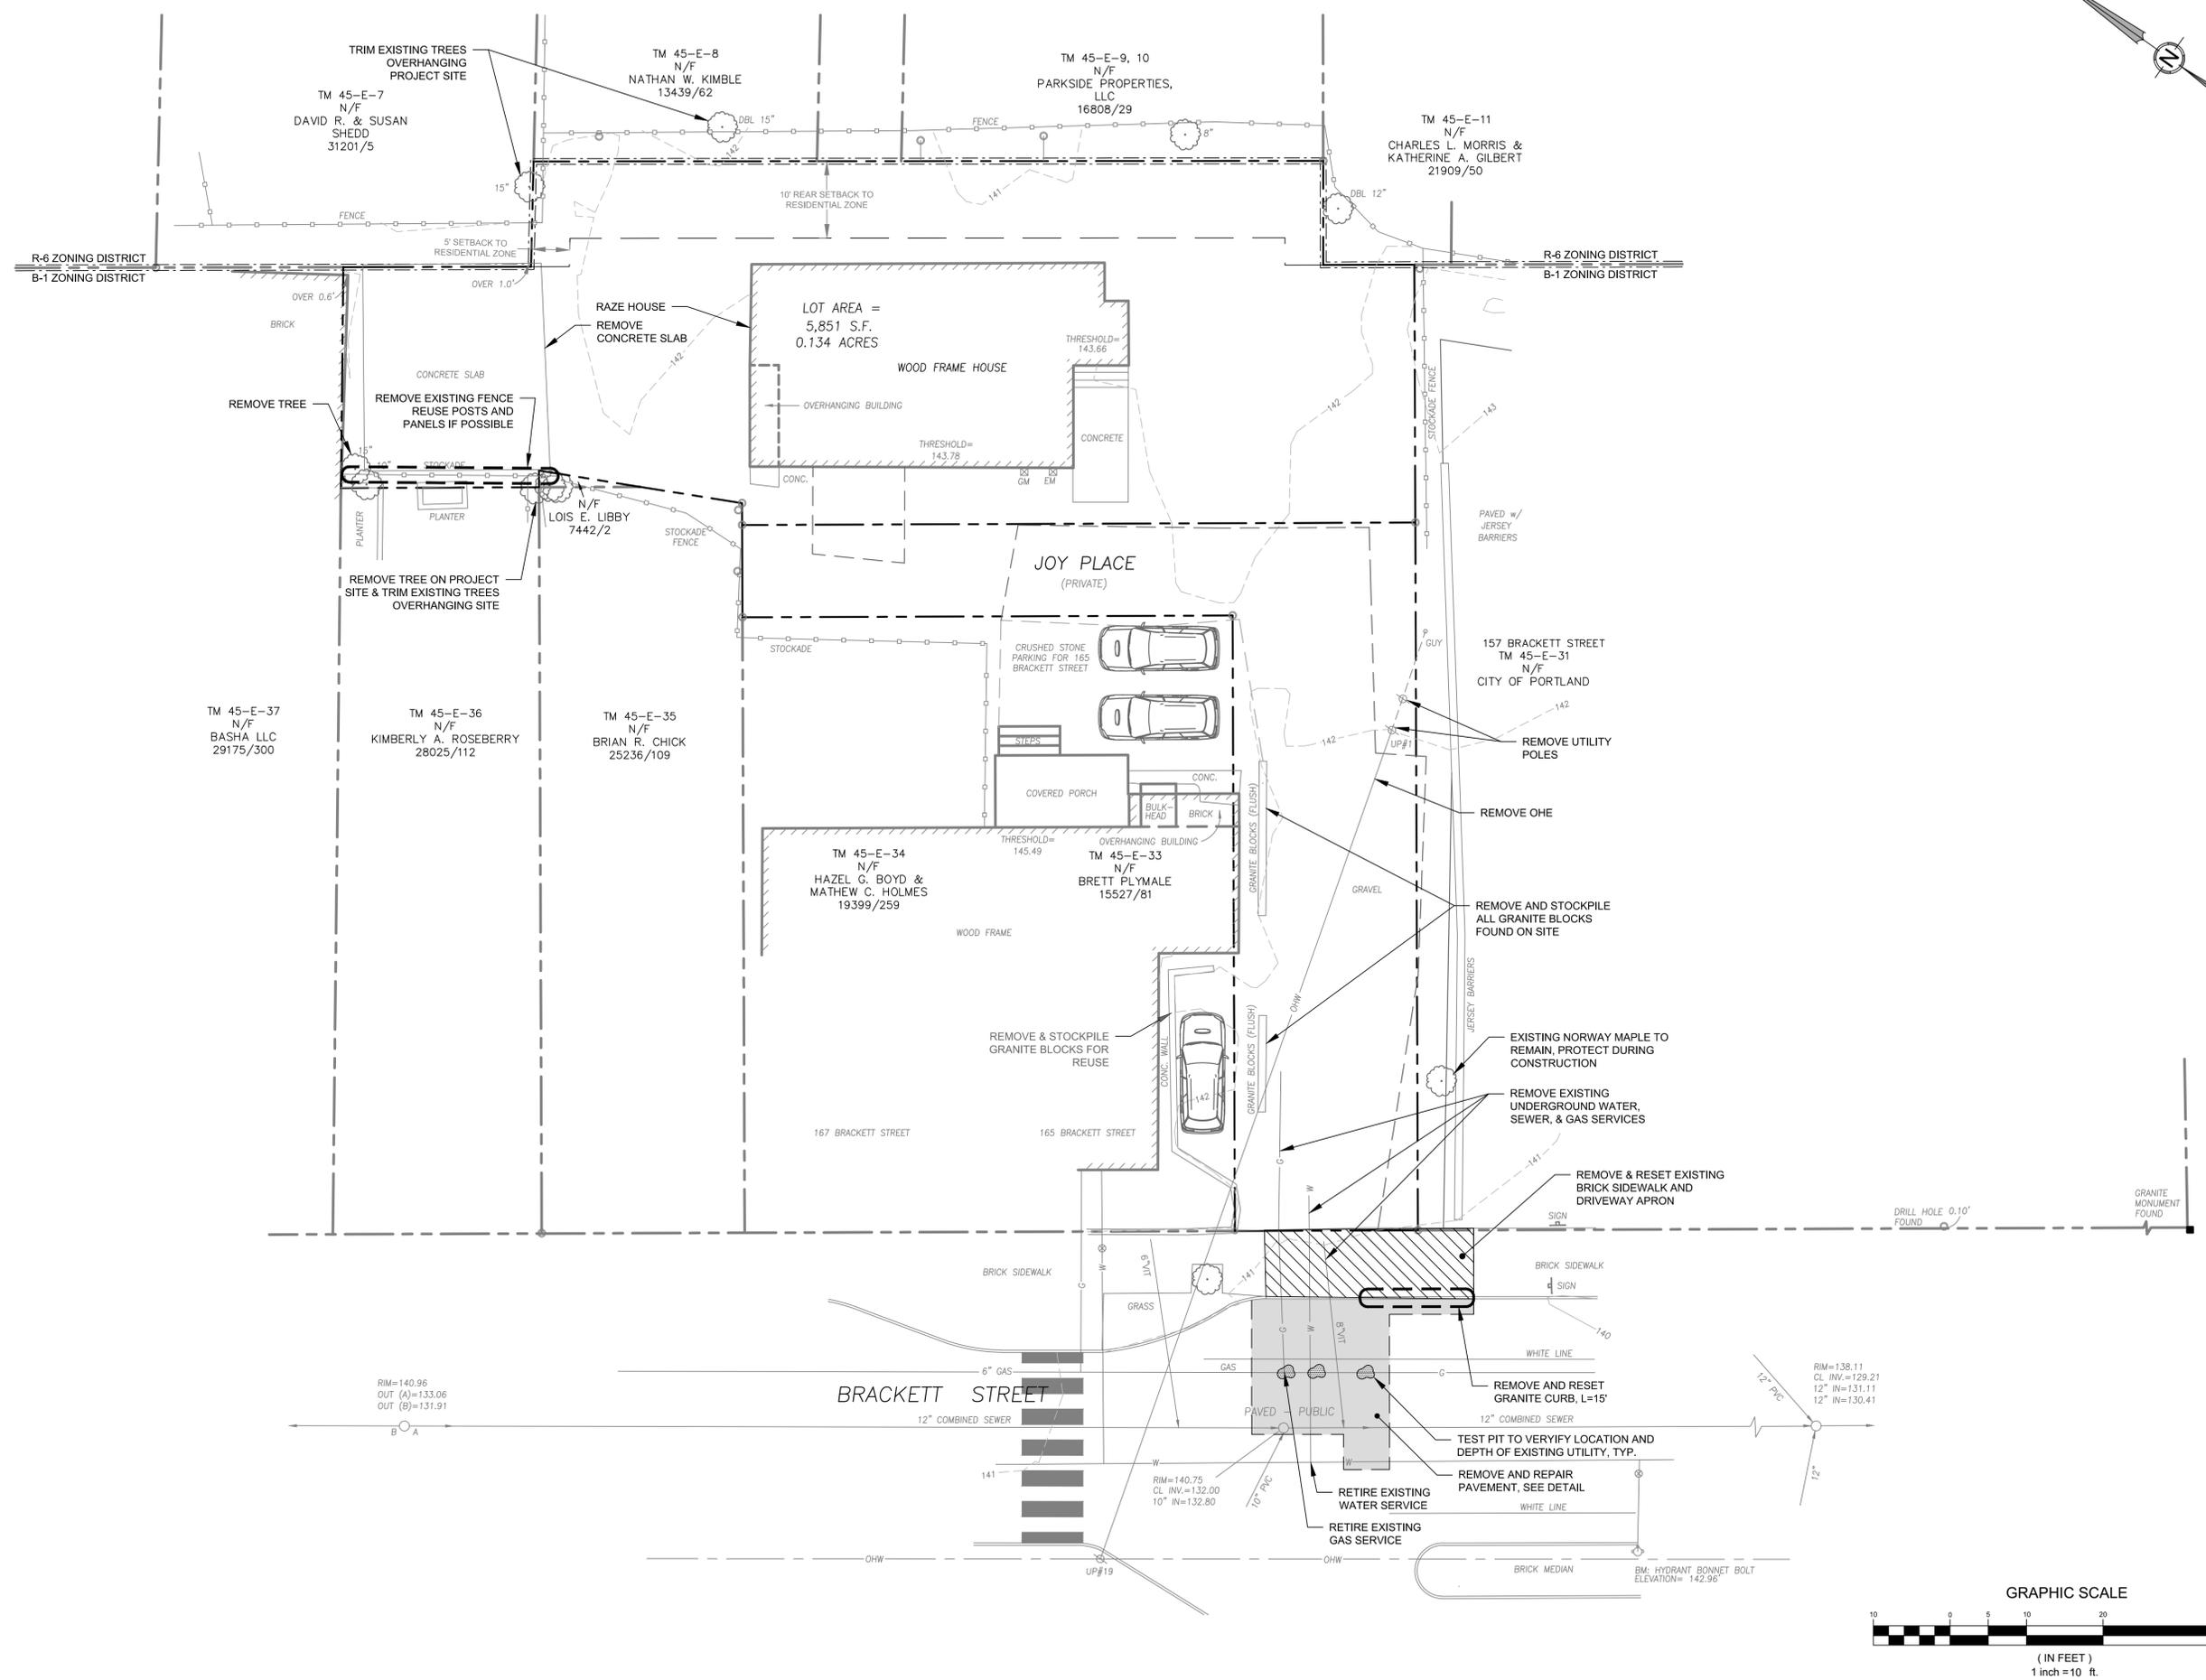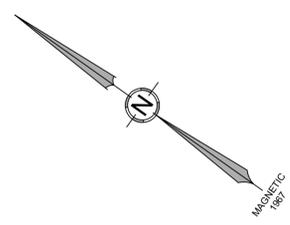

SPRING ST.

