



#### 4 | WEST ELEVATION

1/16" = 1'-0"

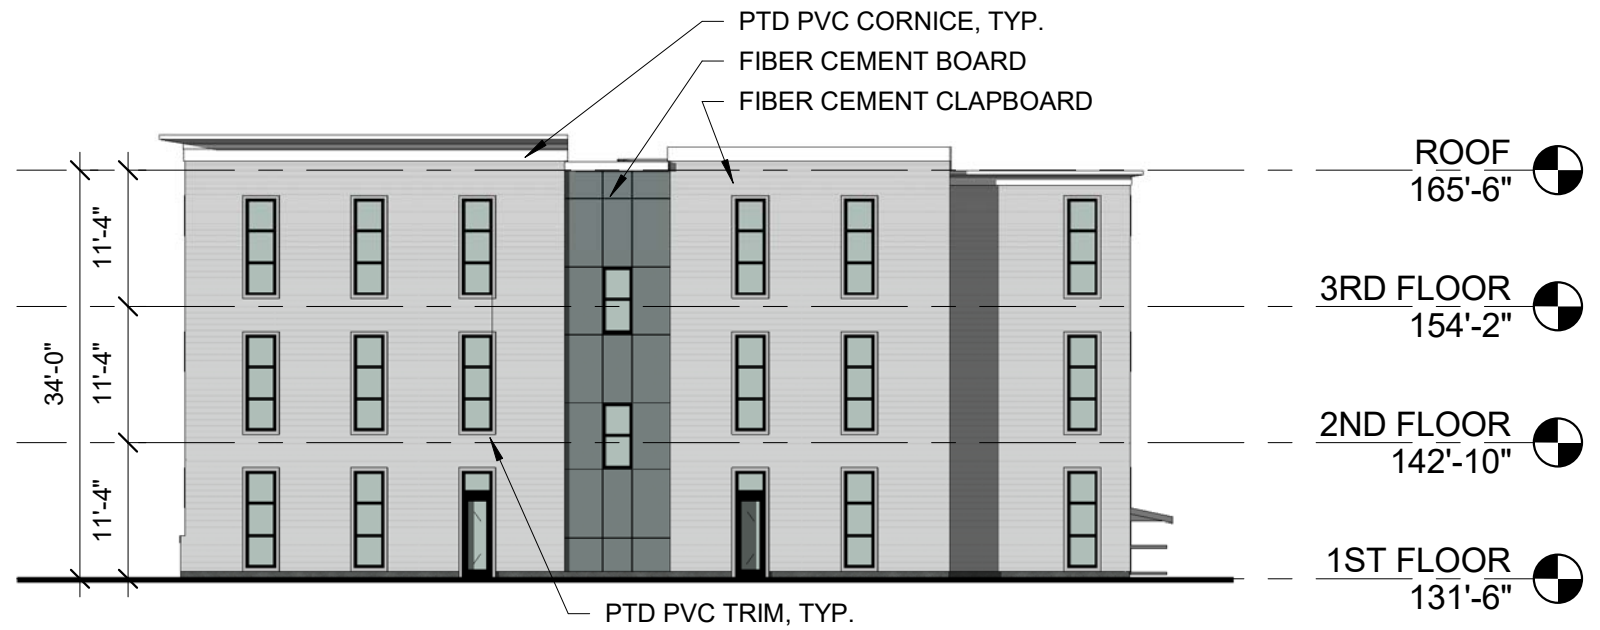


#### 3 | NORTH ELEVATION

1/16" = 1'-0"

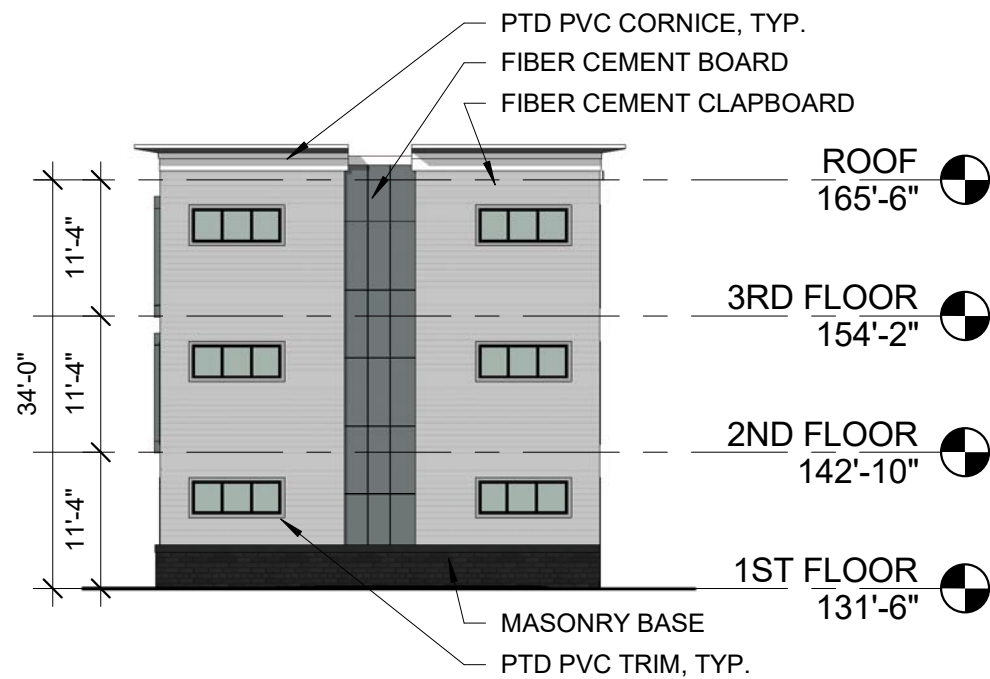

#### 2 | EAST ELEVATION

1/16" = 1'-0"

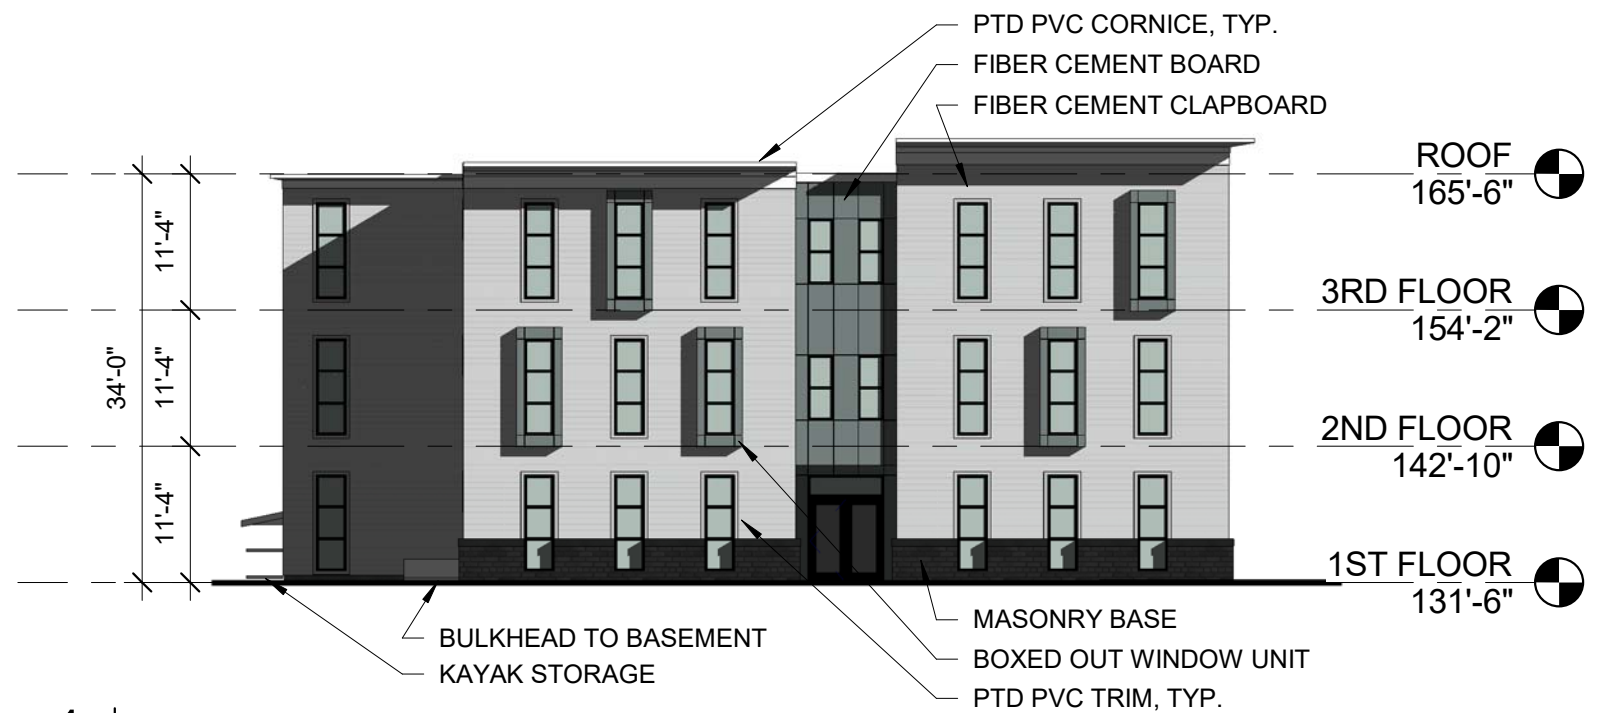

#### 1 | SOUTH ELEVATION

1/16" = 1'-0"