




AS REQUIRED

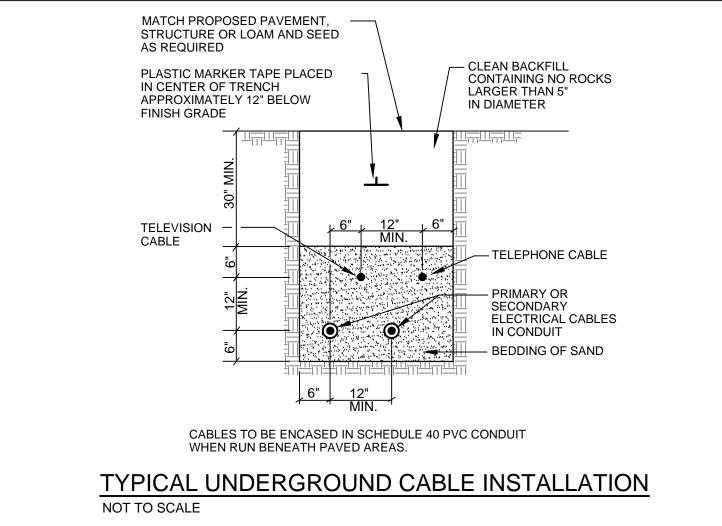


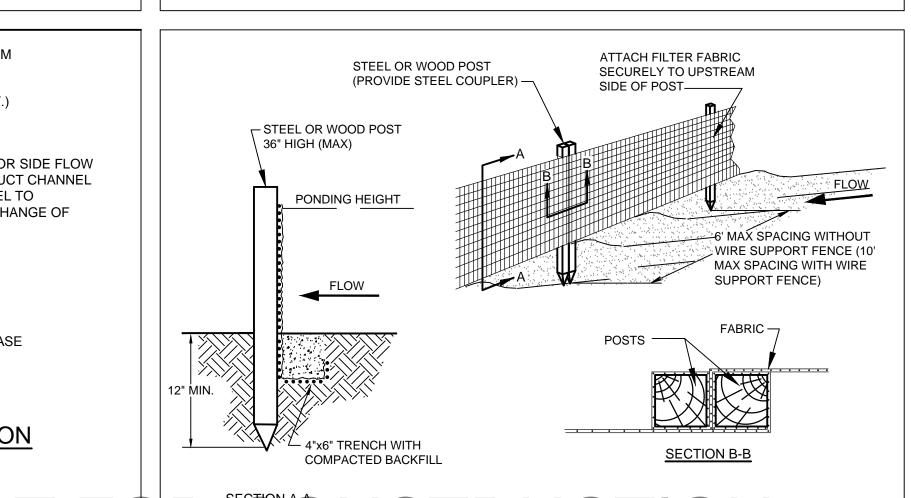


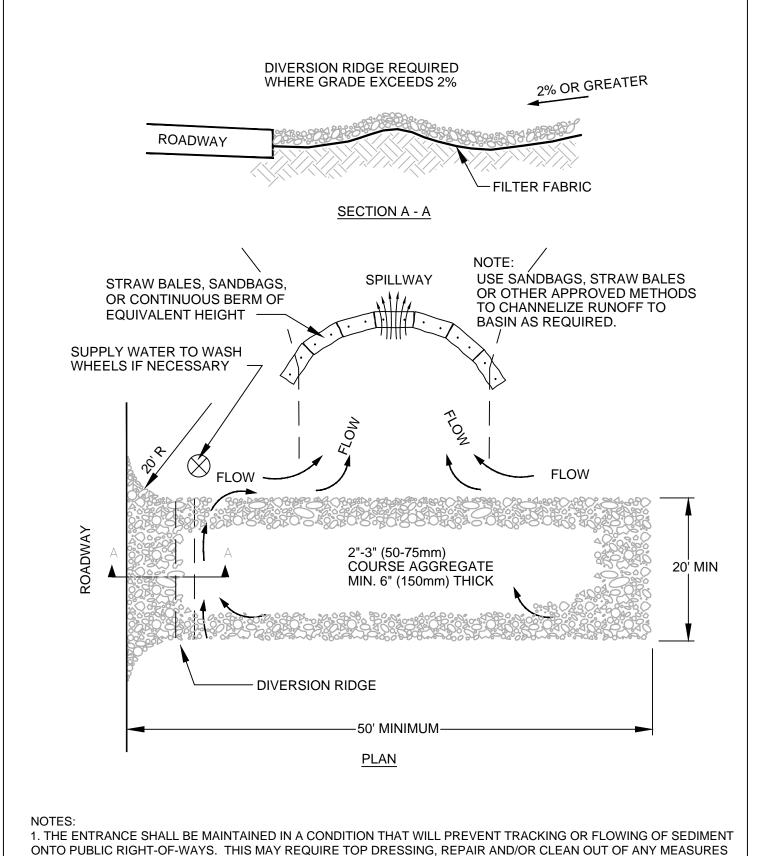


TYPICAL TRENCH DETAIL

NOT TO SCALE

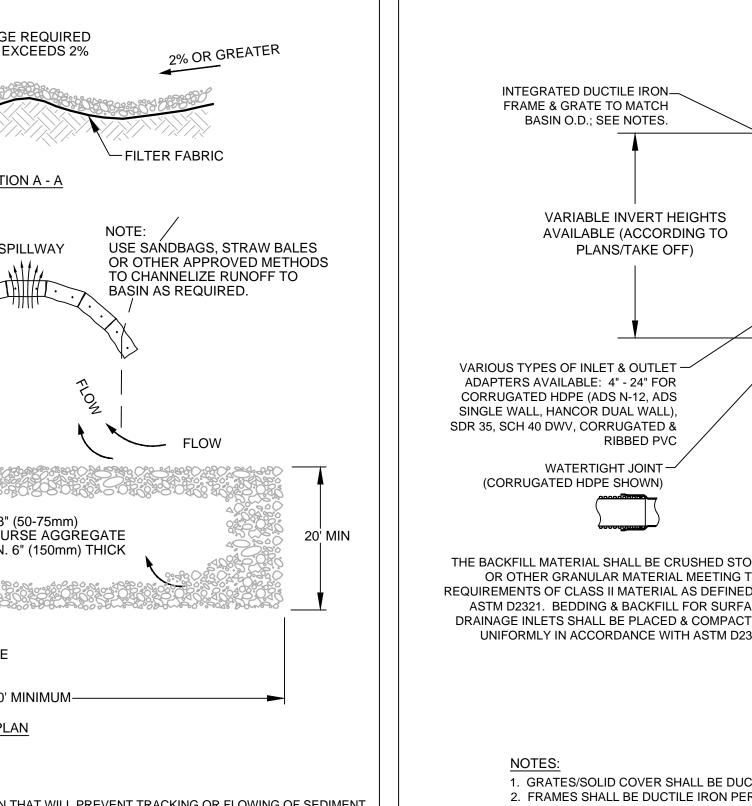

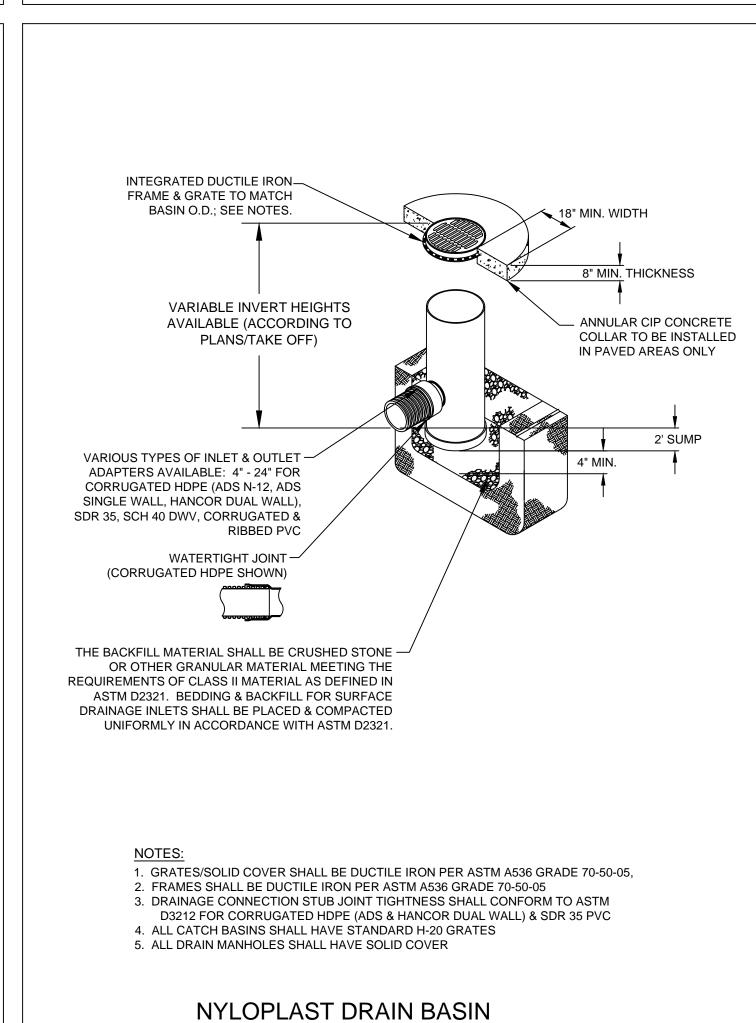

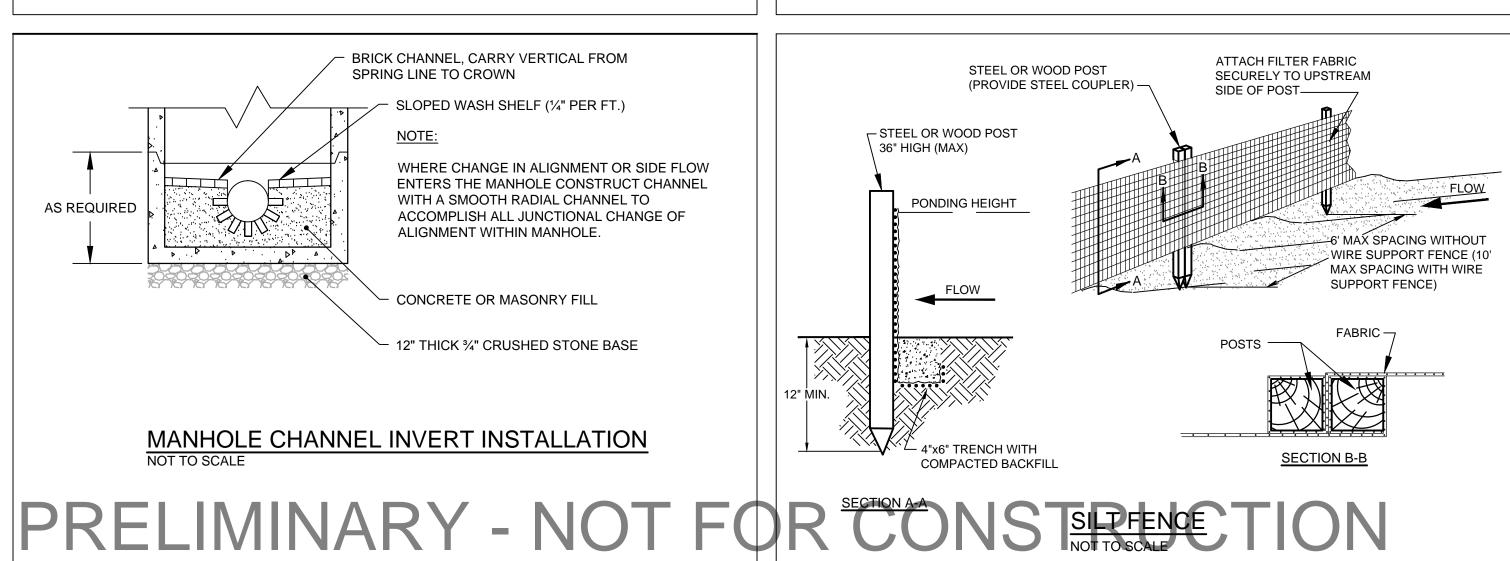

DRAINAGE 1 3/7/2017 N.T.S. SCALE: DESIGNED: MTW JOB NO: 1704 FILE: 1704-DETAILS.DWG C-6.

TADEMA-WIELANDT

P.E.: MICHAEL E. TADEMA-WIELANDT

DATE: 8/29/17

STABILIZED CONSTRUCTION ENTRANCE

3. WHEN WASHING IS REQUIRED, IT SHALL BE DONE ON AN AREA STABILIZED WITH CRUSHED STONE THAT DRAINS

2. WHEN NECESSARY, WHEELS SHALL BE CLEANED PRIOR TO ENTRANCE ONTO PUBLIC RIGHT-OF-WAY.

NOT TO SCALE

INTO AN APPROVED SEDIMENT TRAP OR SEDIMENT BASIN.

54"-60" DIAMETER PIPE, MEASURED FROM TOP OF

TOP OF RIGID PAVEMENT.