

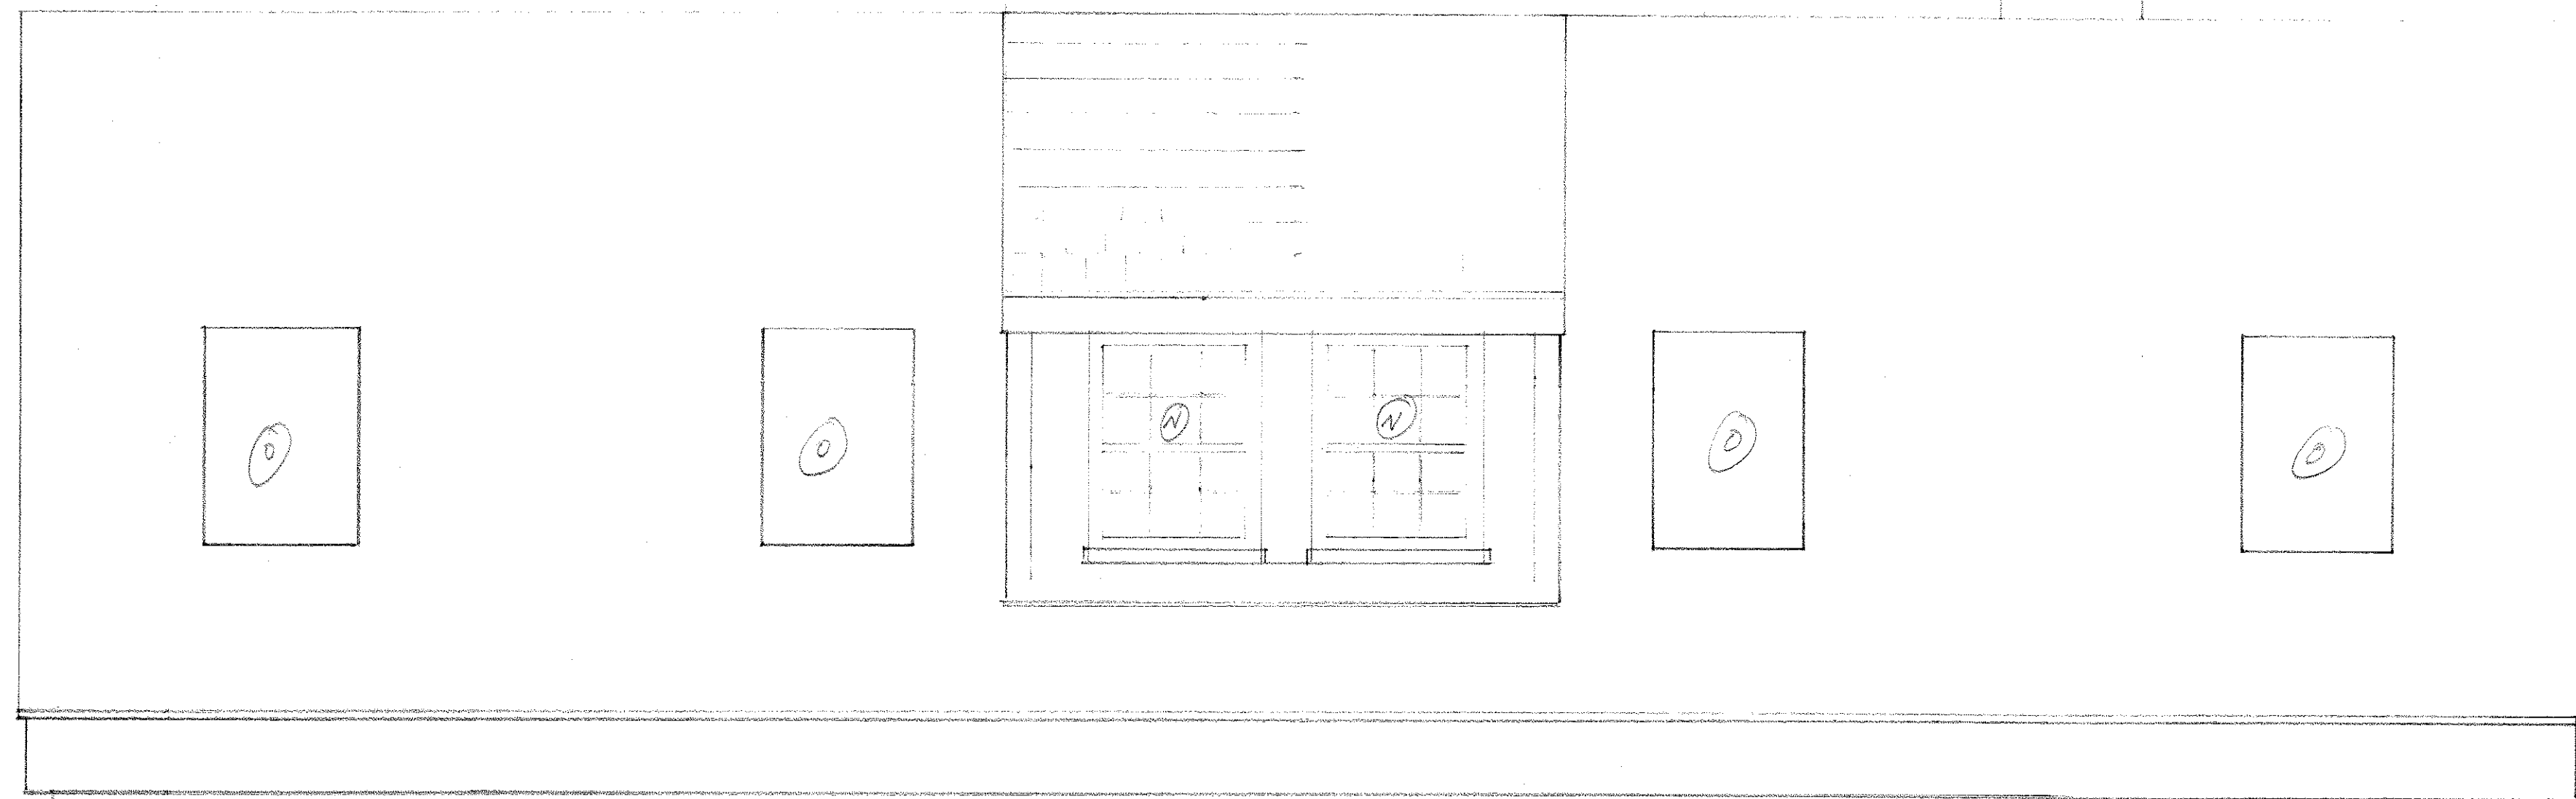
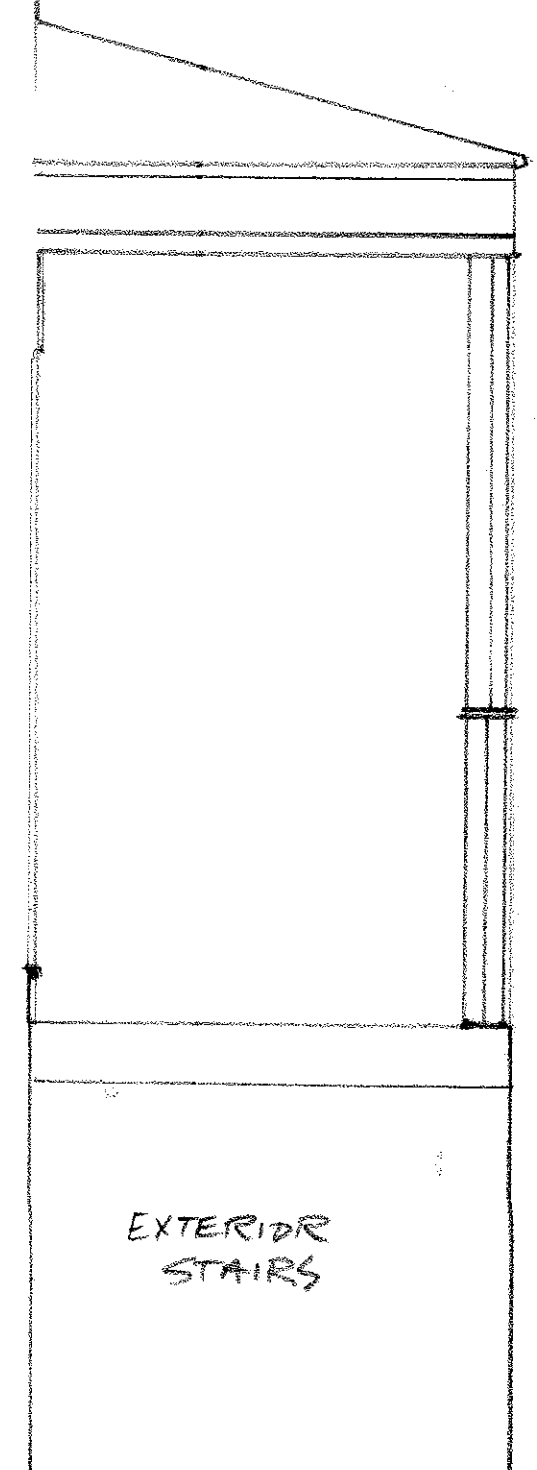
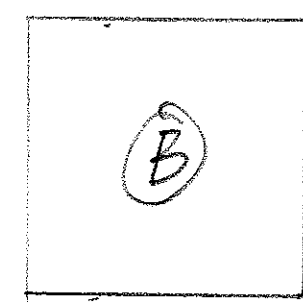


NEW 8' DORMERS
TO BE IDENTICAL ON
BOTH SIDES OF HOUSE

8'

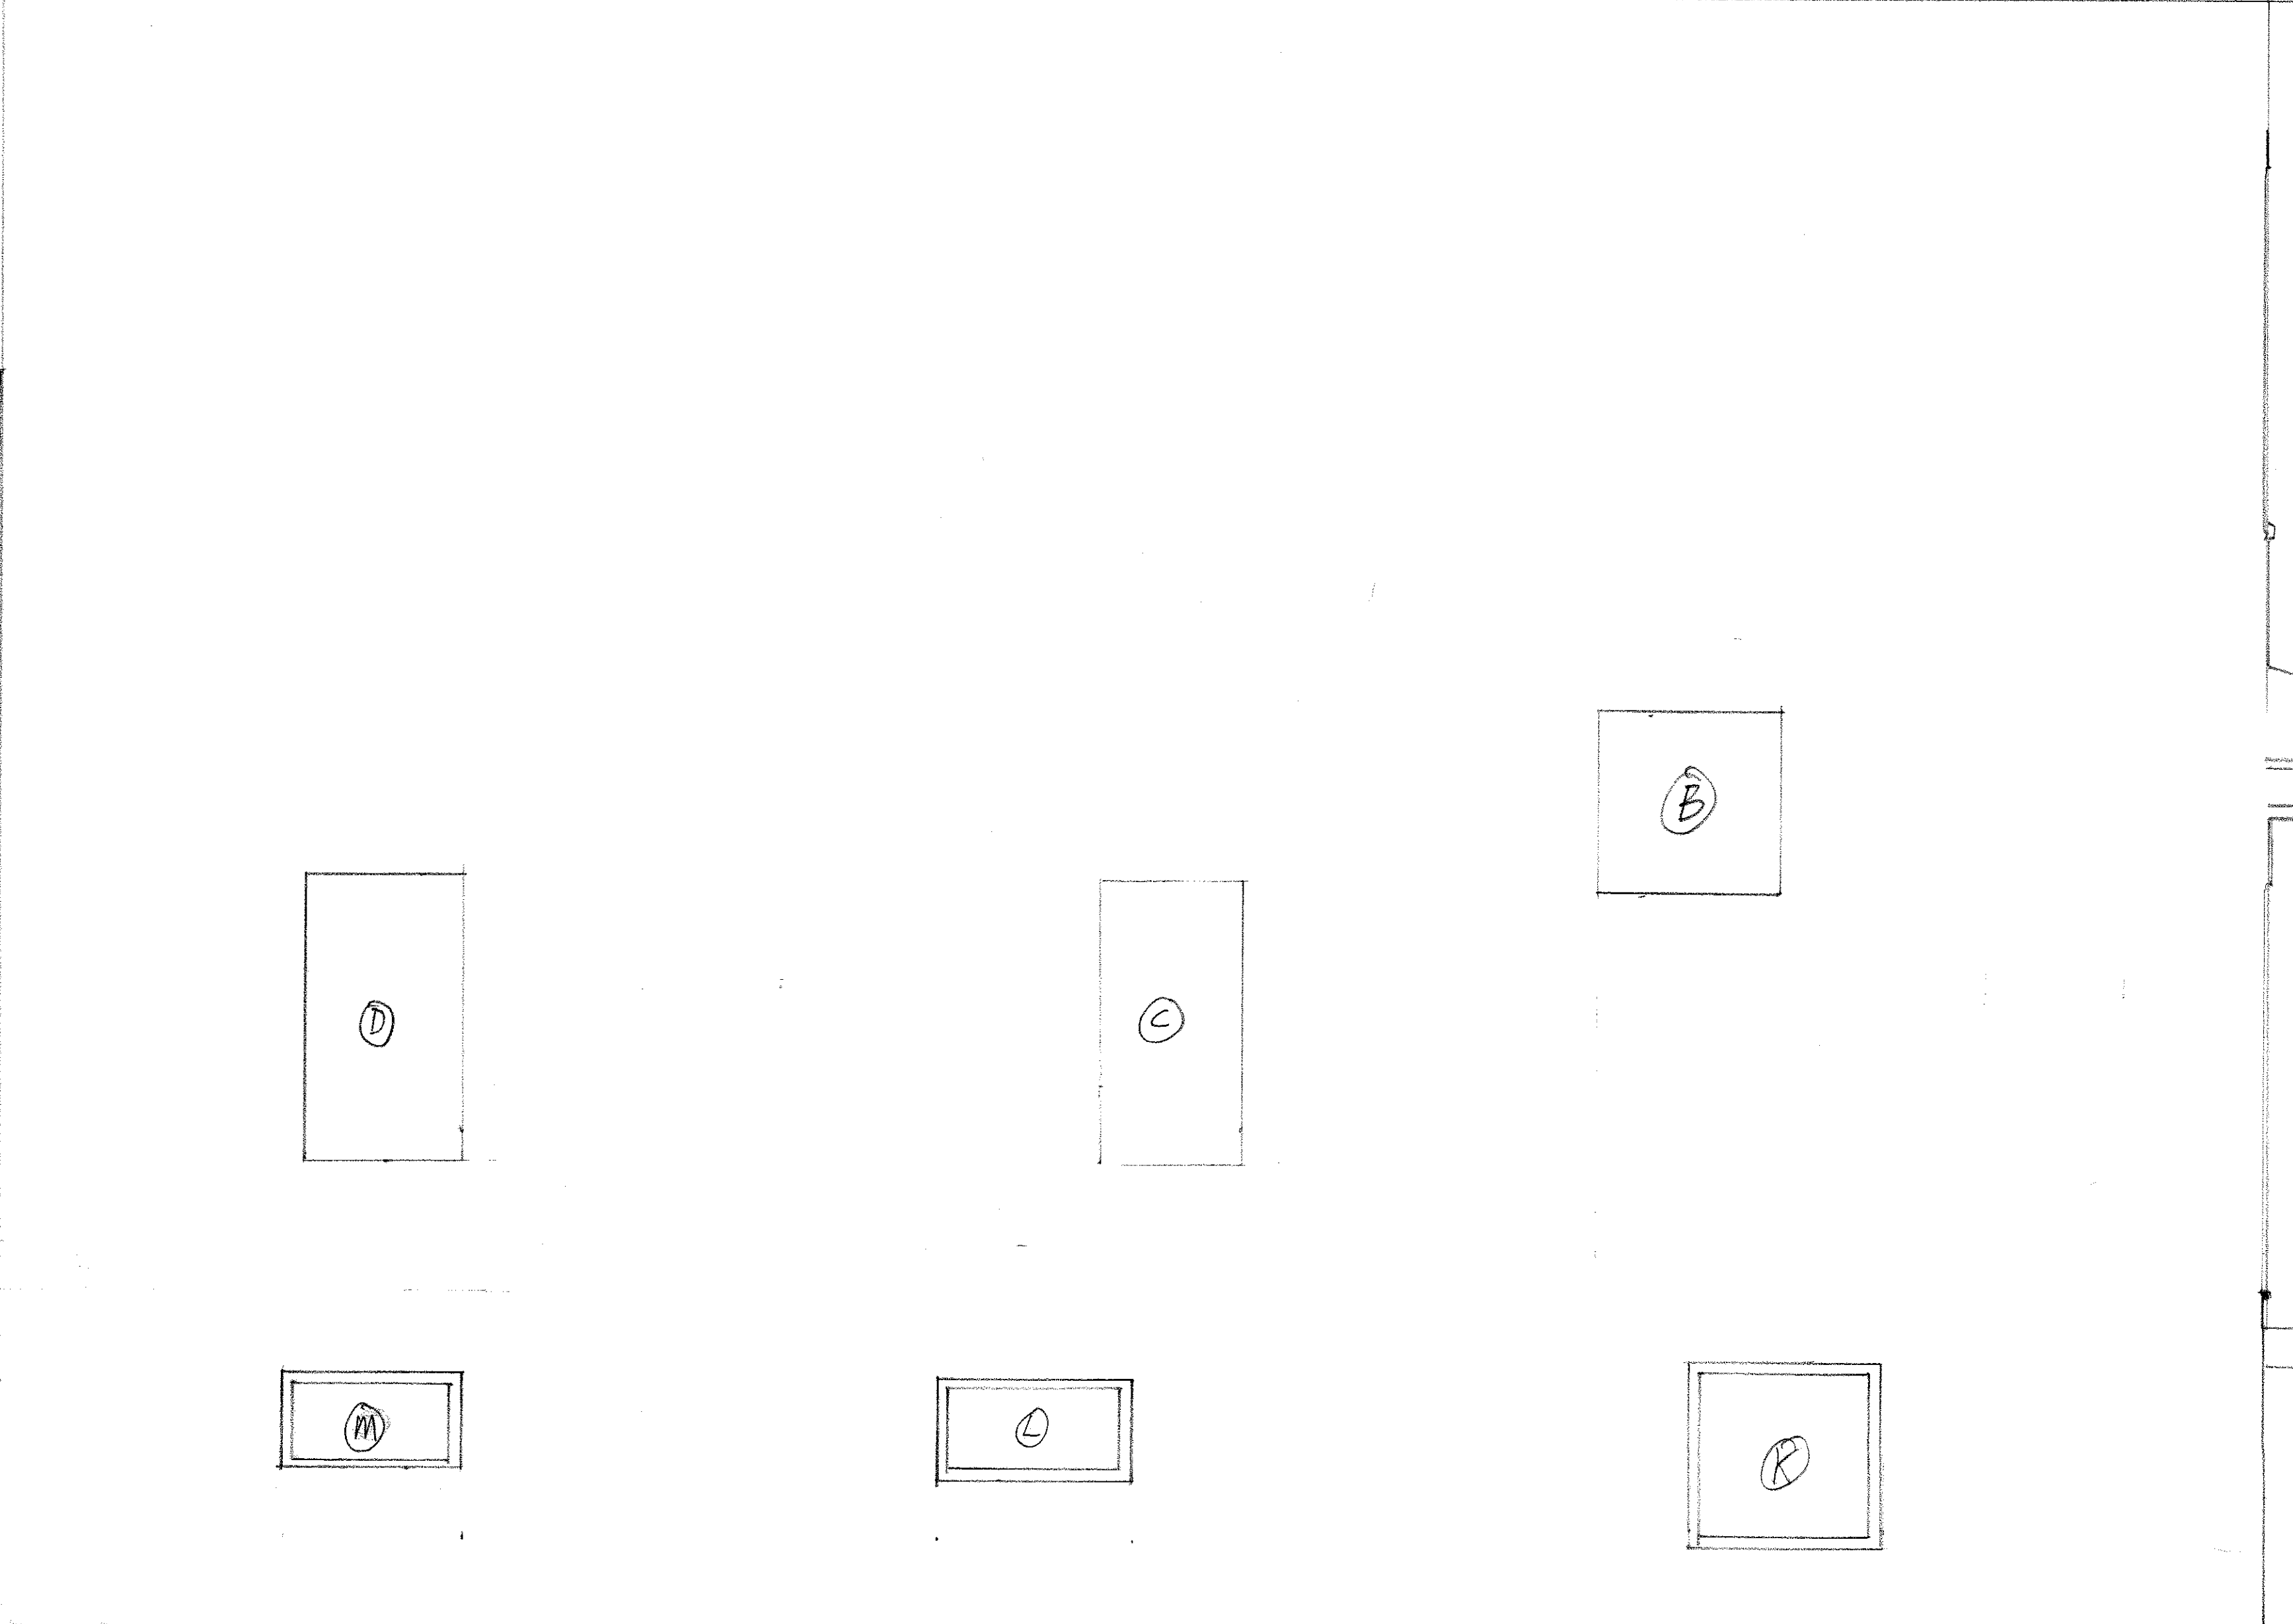

EXTERIOR ELEVATION
PROPOSED DORMER
NEW SKYLIGHT
ELEVATION
1/2" = 1 ft.
SEE SCHEDULE
JENNIFER DEFILIPP

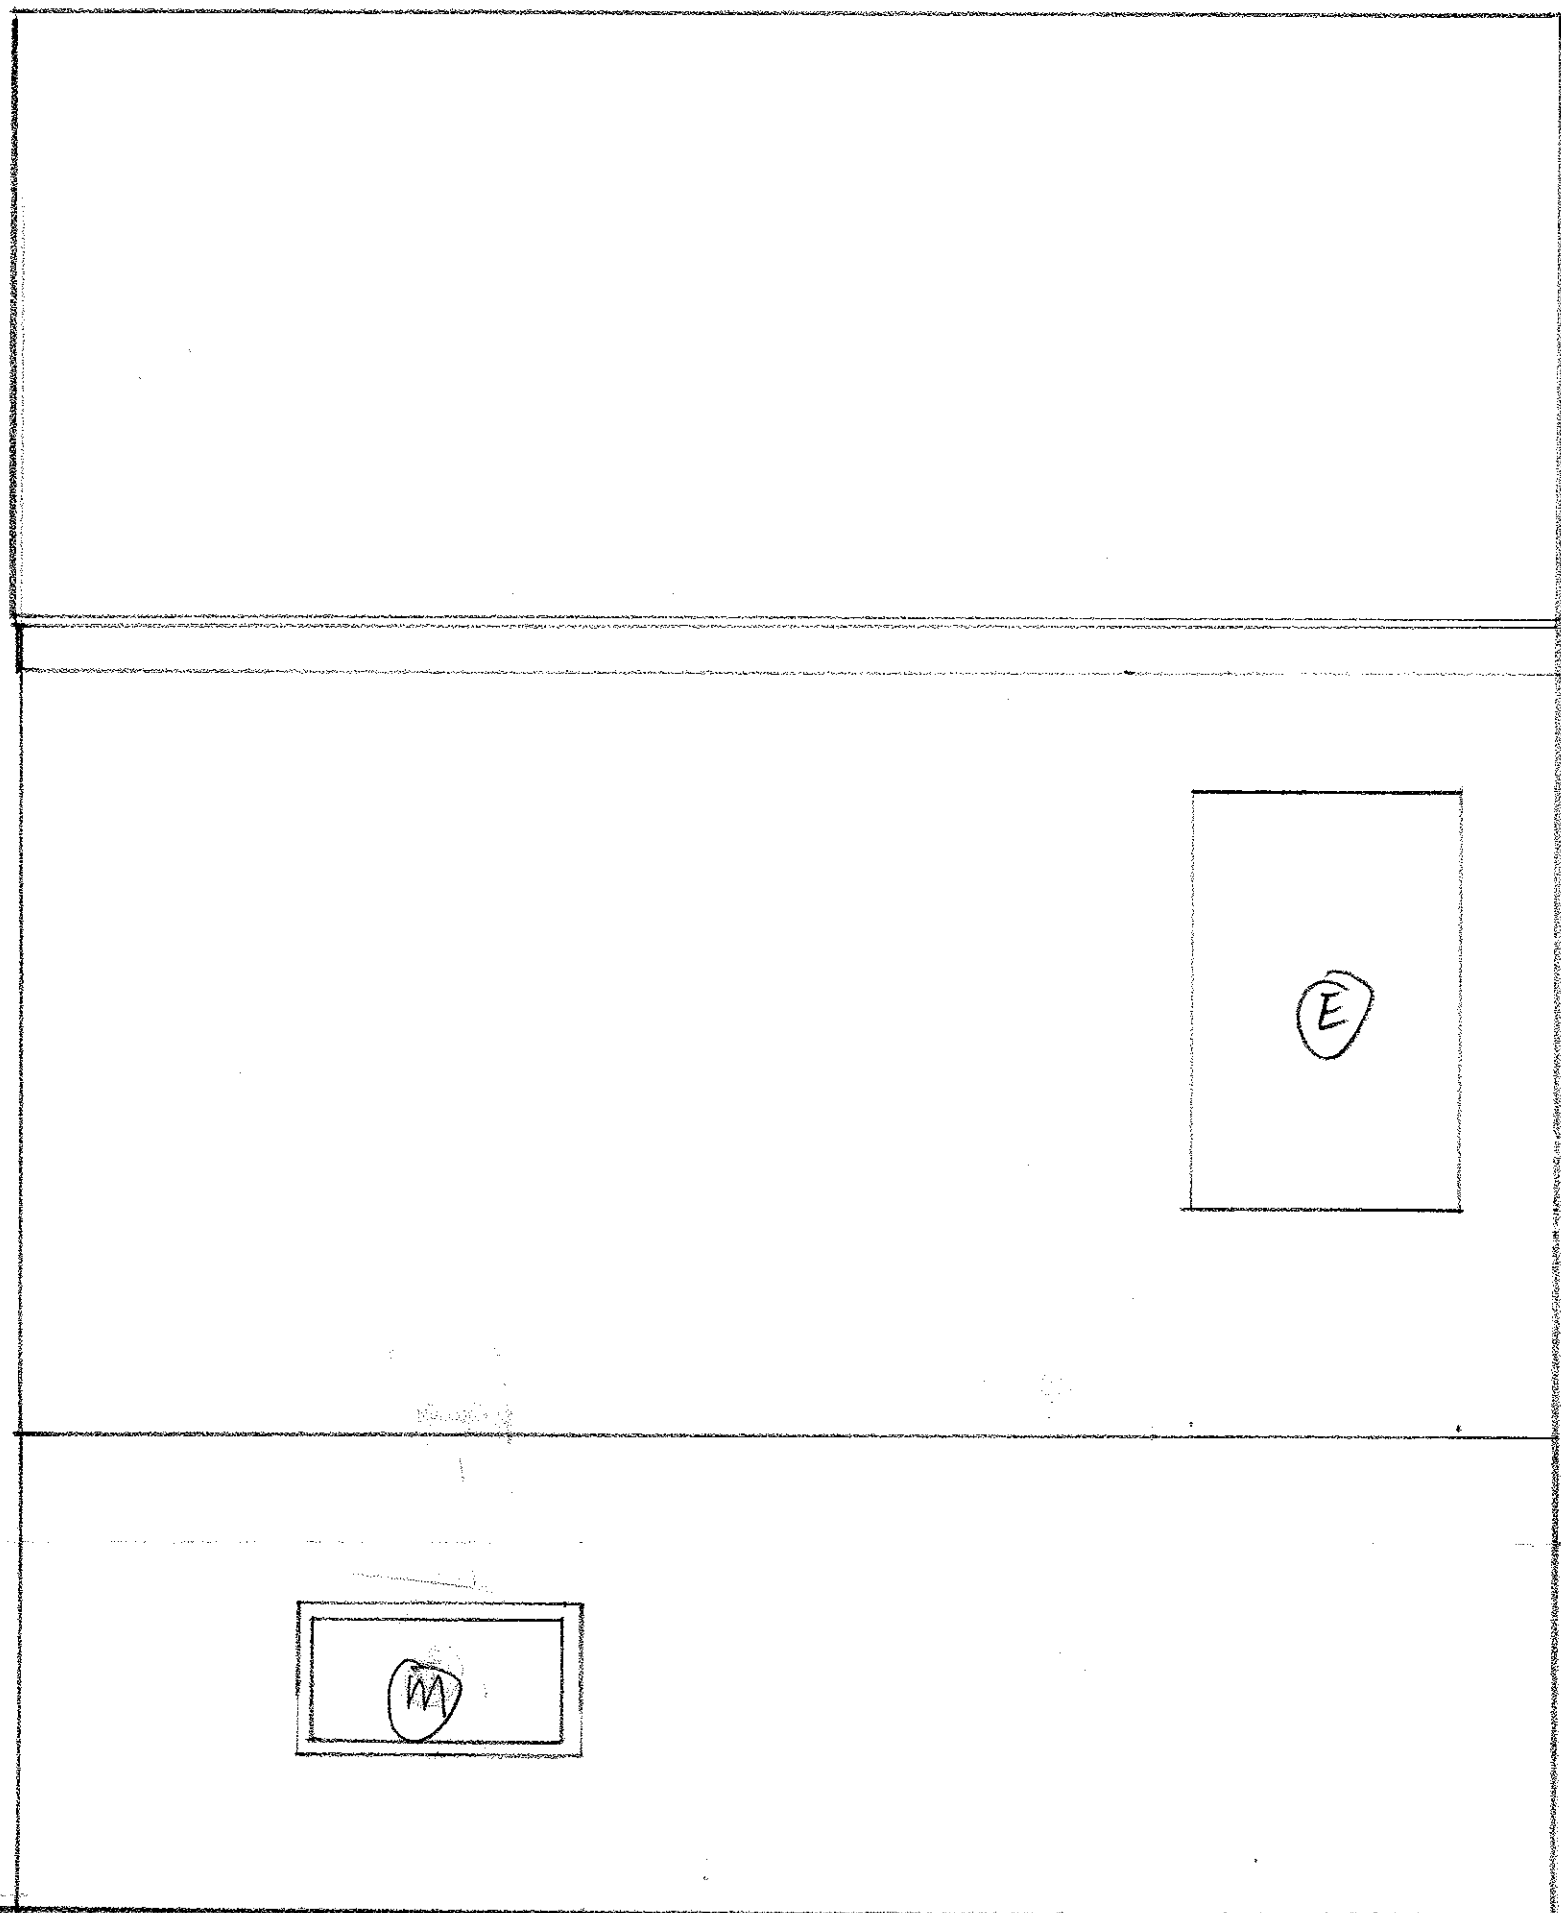

44 WINTER ST. PORTLAND, ME.