


# Design Grid - Sketch Your Project Here

44 Winter Street  
Driveway Project

Copy as needed

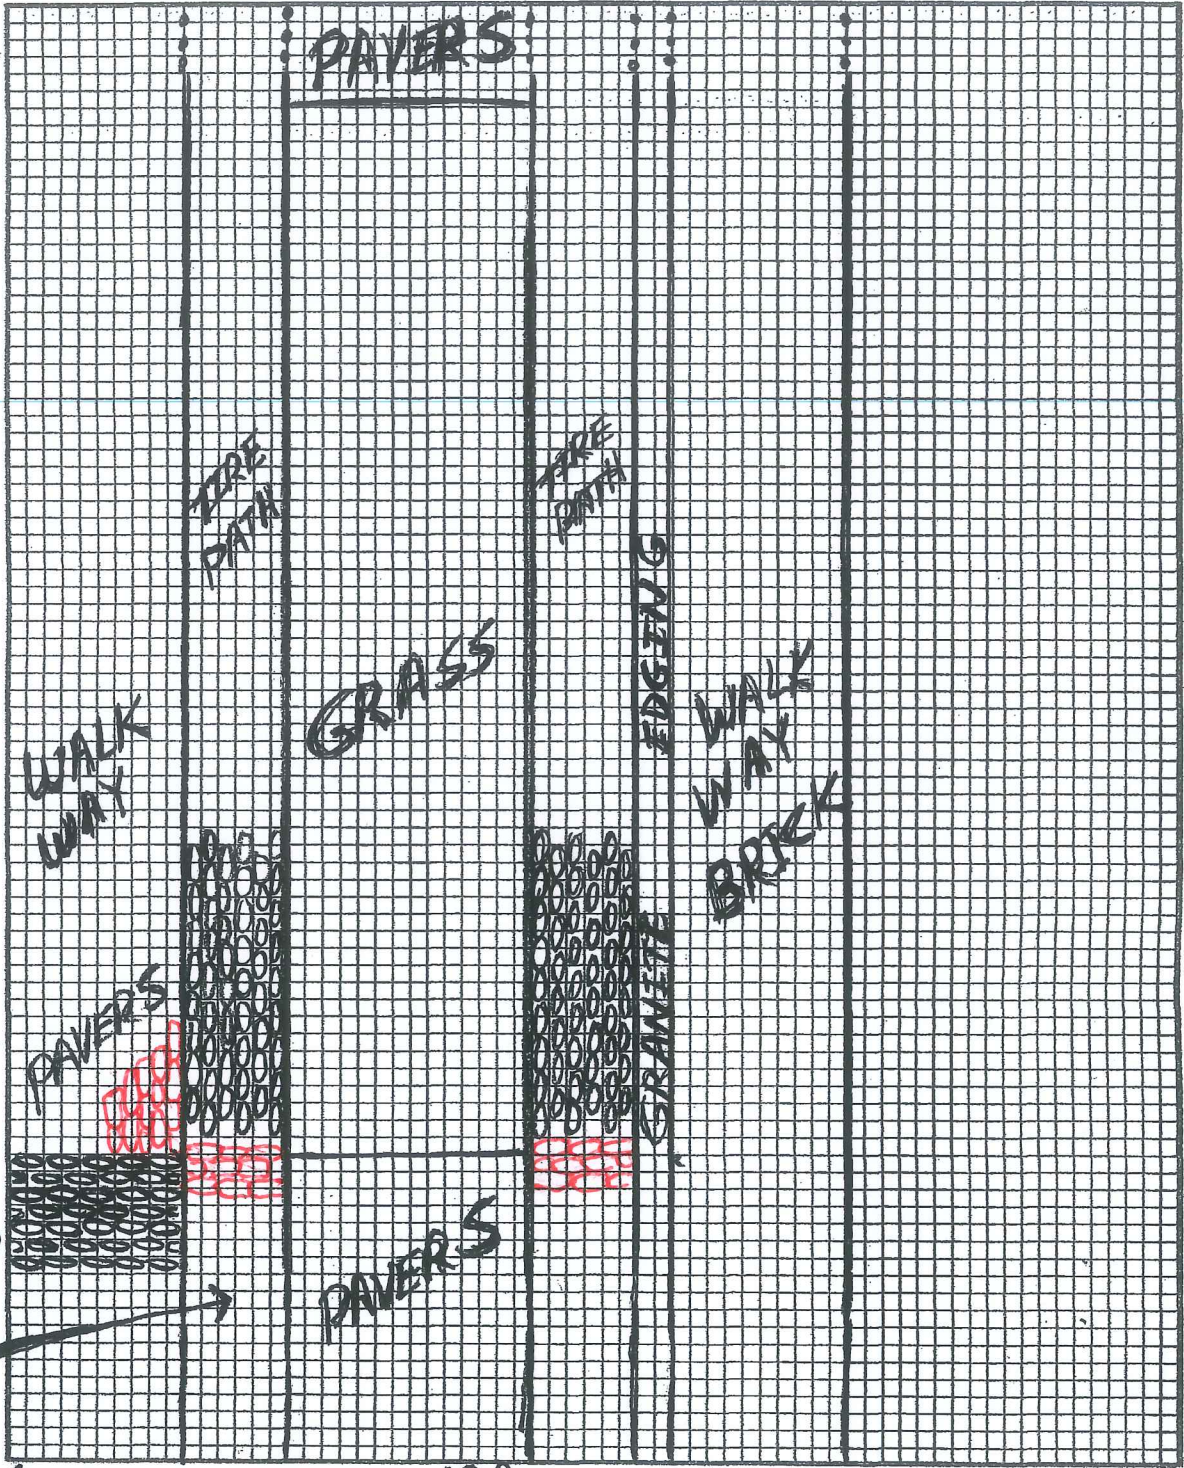

44  
Winter  
Street

REVERSE  
horizontal  
running  
bond  
vertical  
running  
bond

Pavestone Materials Estimating Help Book

12 feet

\* each block = 3 inches