


46 AVON
REAR VIEW

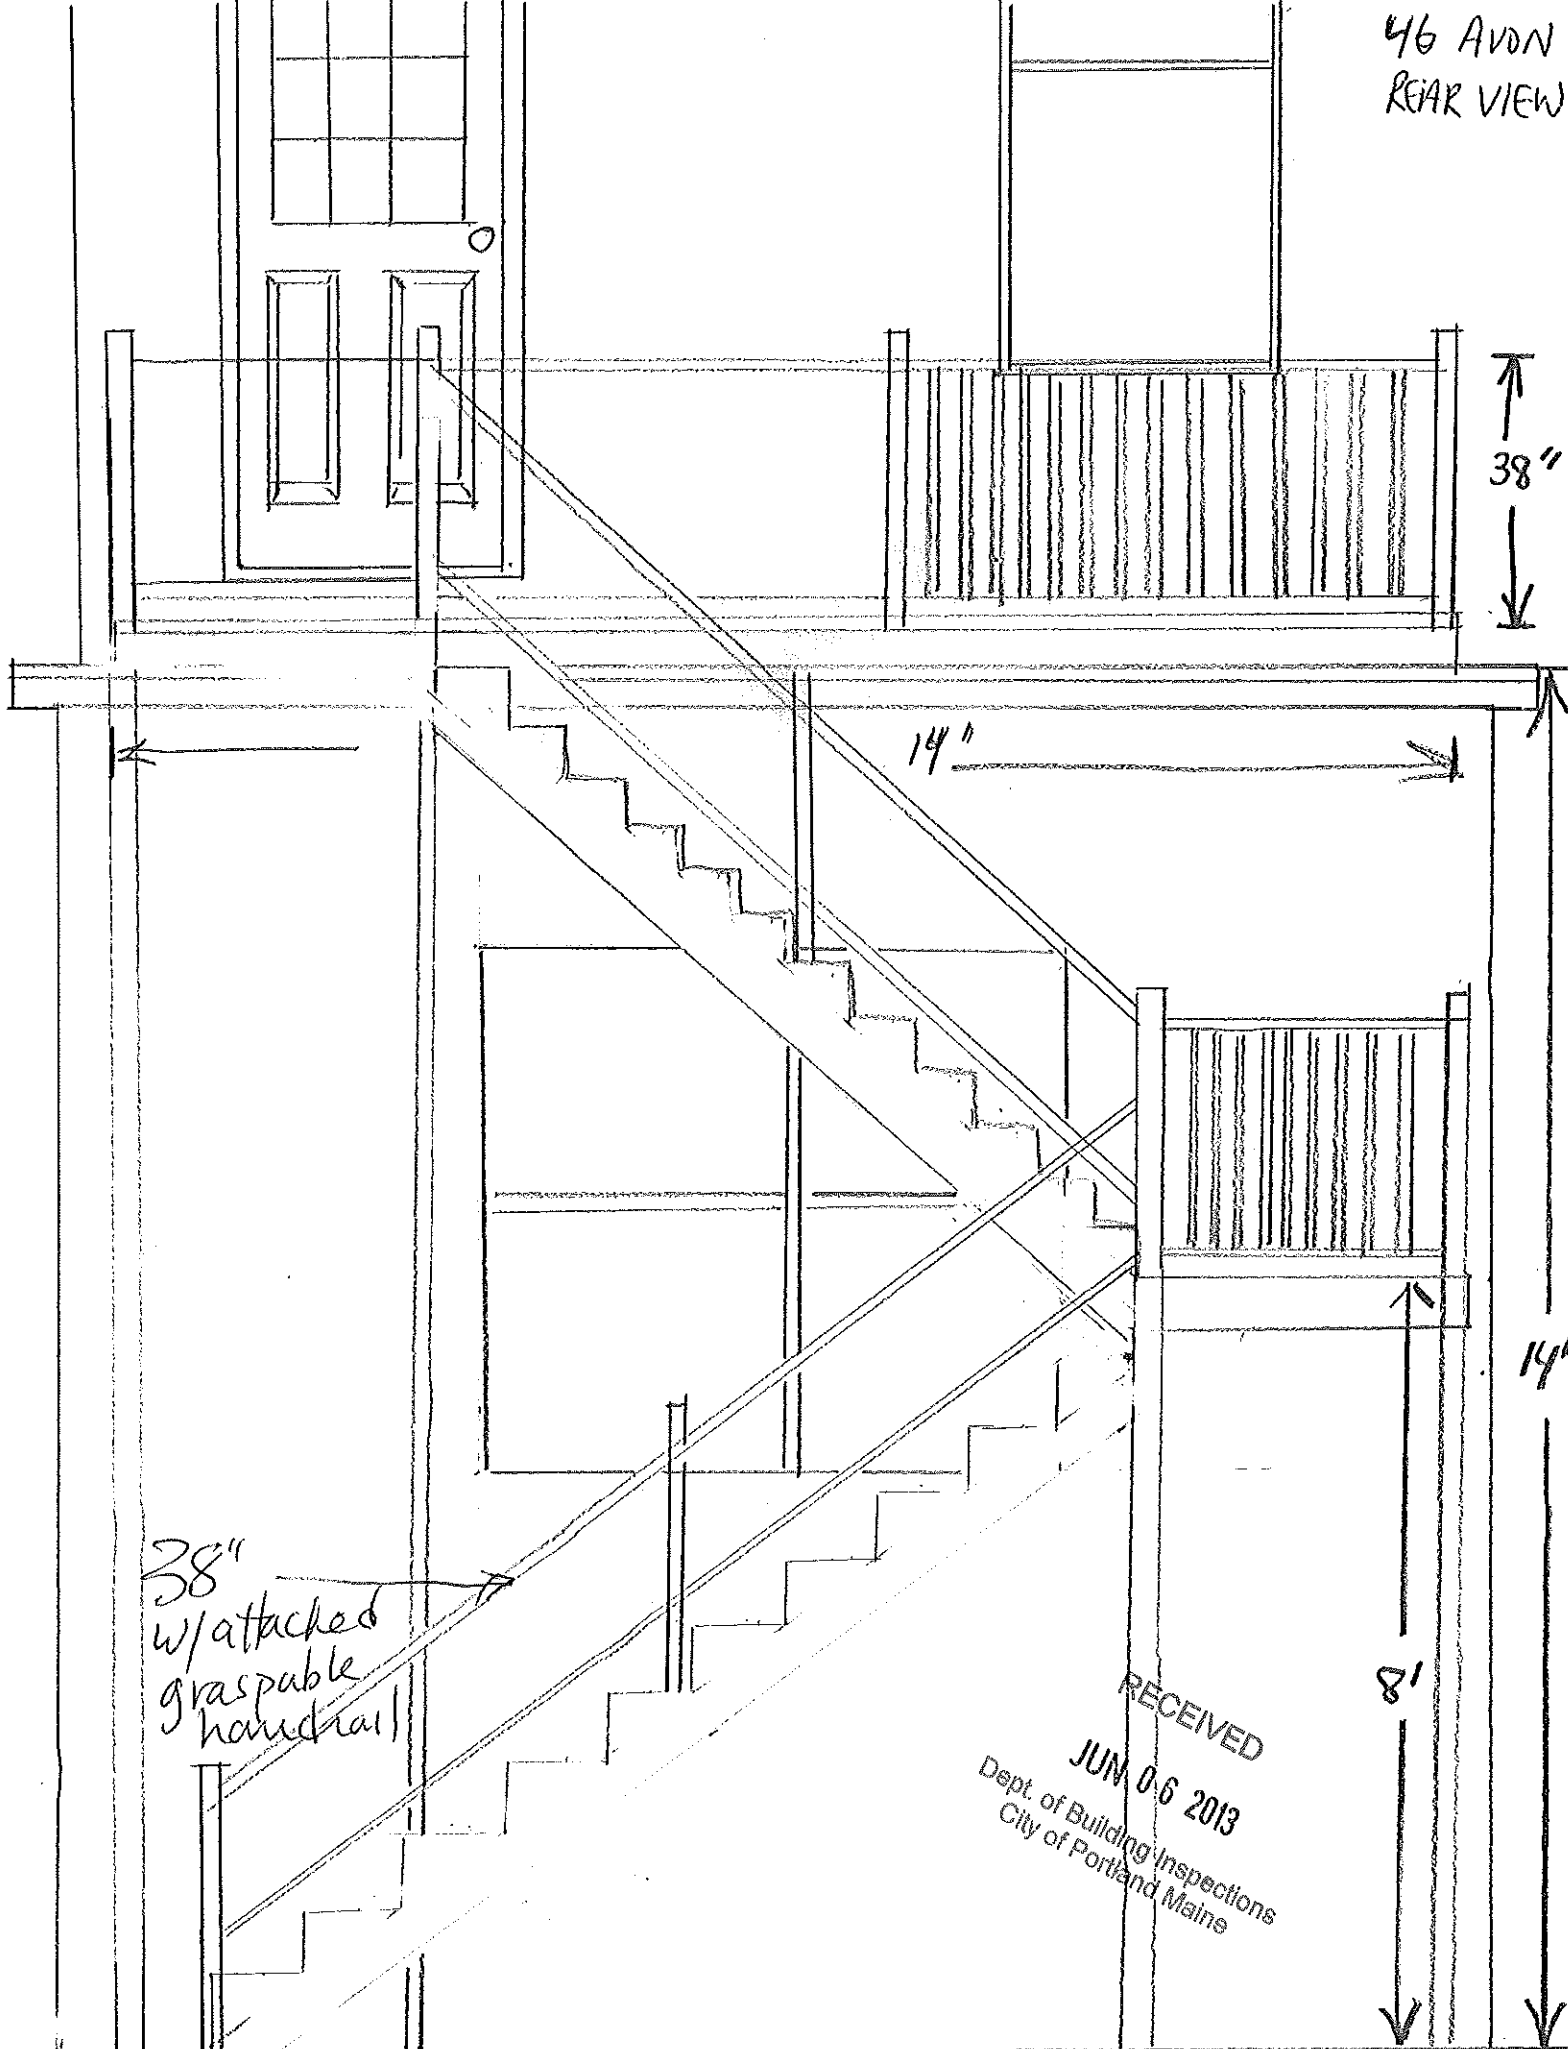

38"

14"

14"

8'

38"
w/ attached
graspable
handrail

RECEIVED
JUN 06 2013
Dept. of Building Inspections
City of Portland, Maine

SCALE 1/2" = 1'