


46 AVENUE
SIDE VIEW

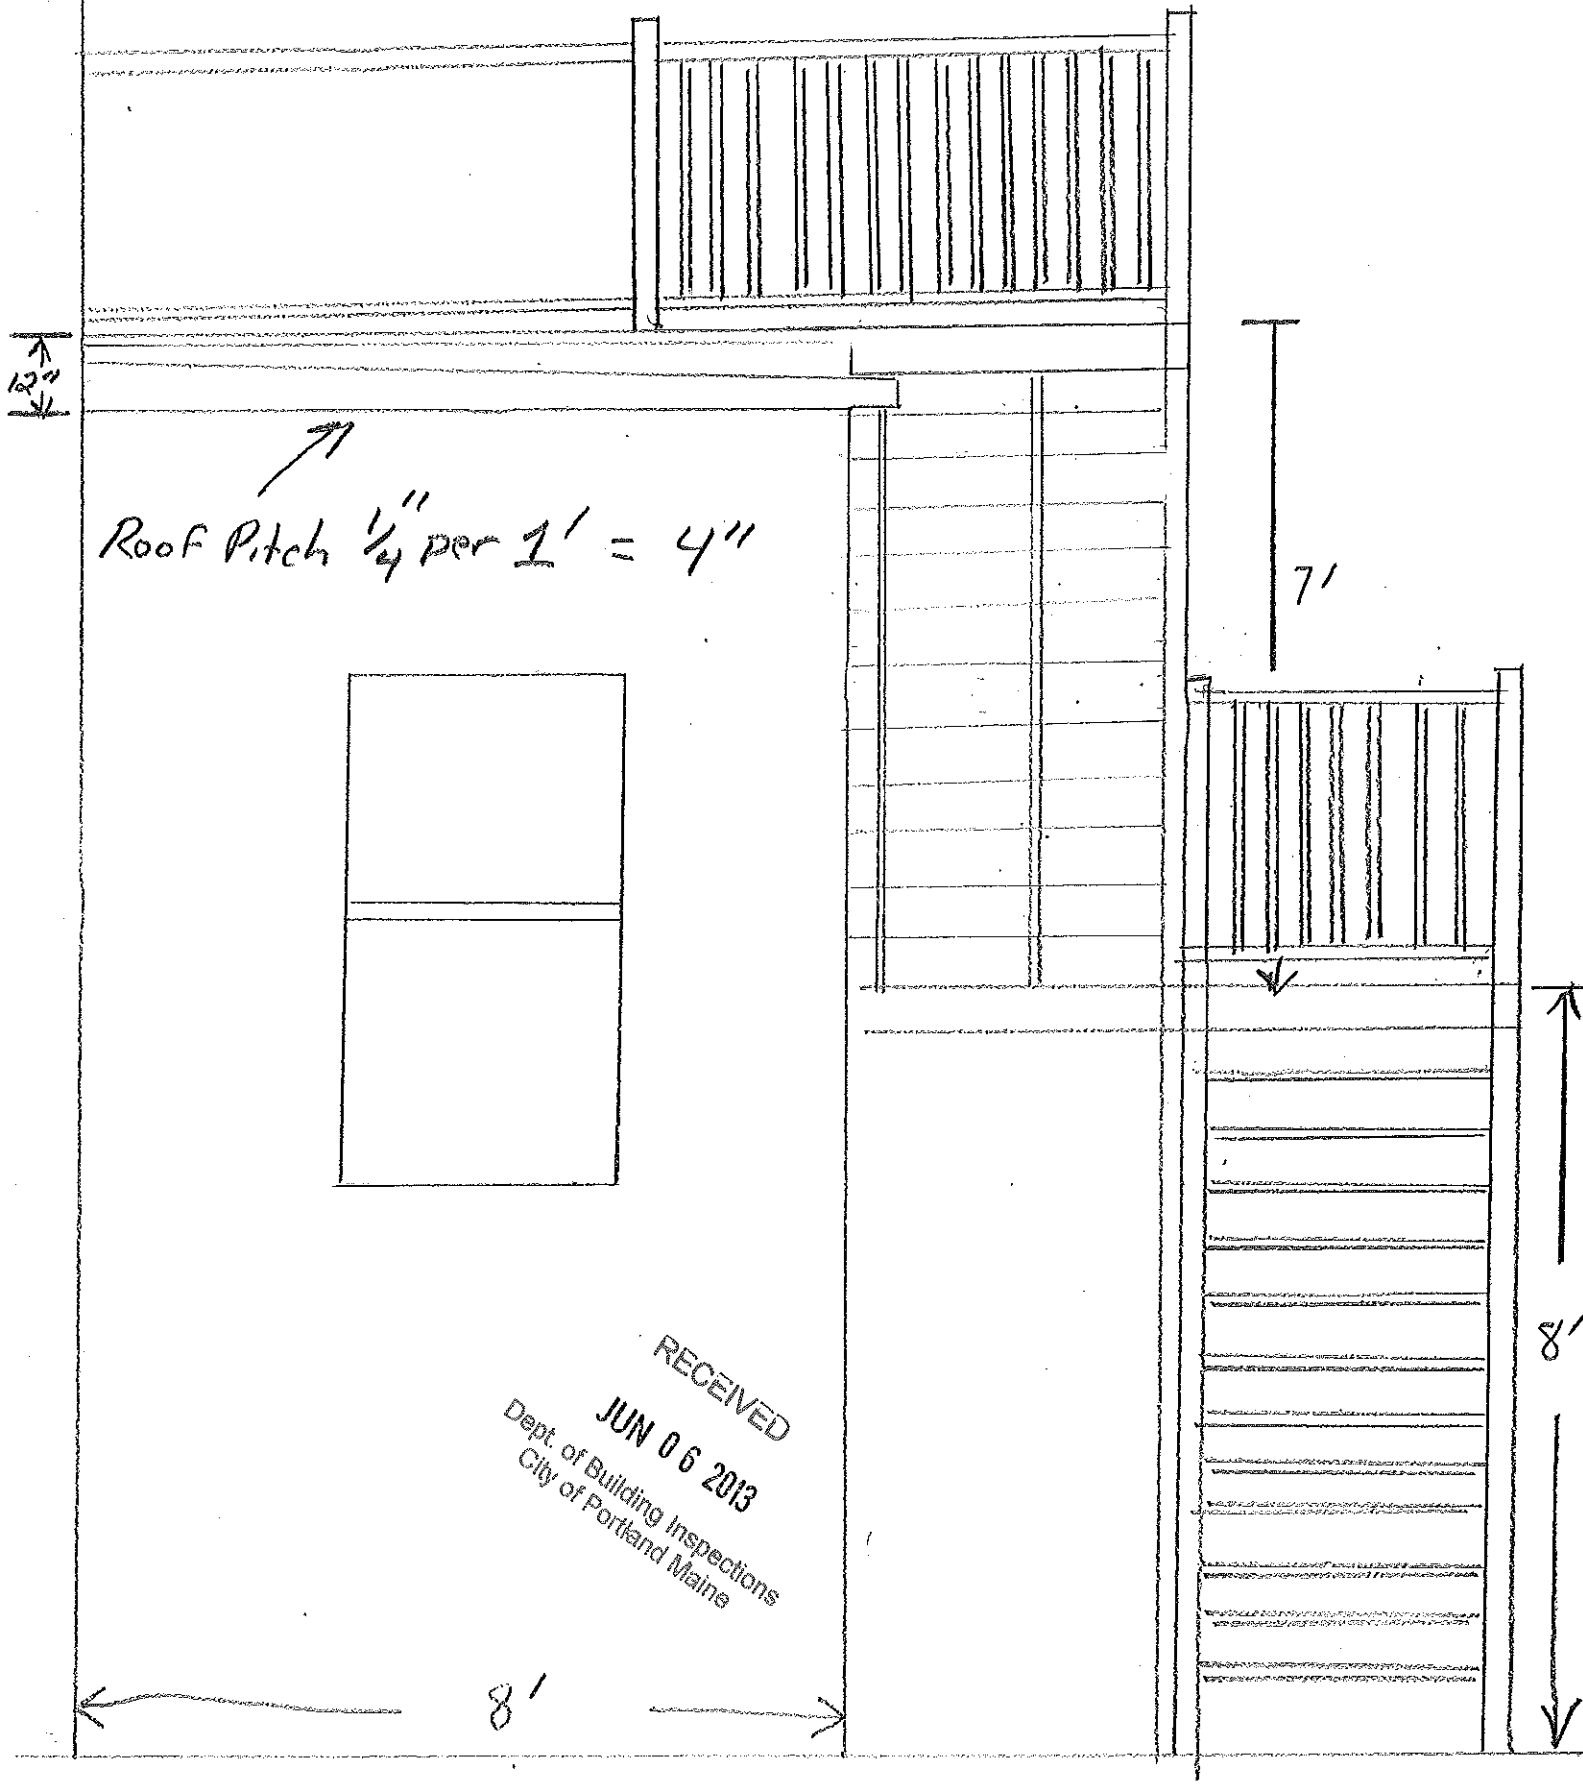

Roof Pitch $\frac{1}{4}$ " per 1' = 4"

7'

8'

8'

RECEIVED
JUN 06 2013
Dept. of Building Inspections
City of Portland Maine