




2 TYPICAL NEW CEILING DETAIL
1 1/2" = 1'-0"

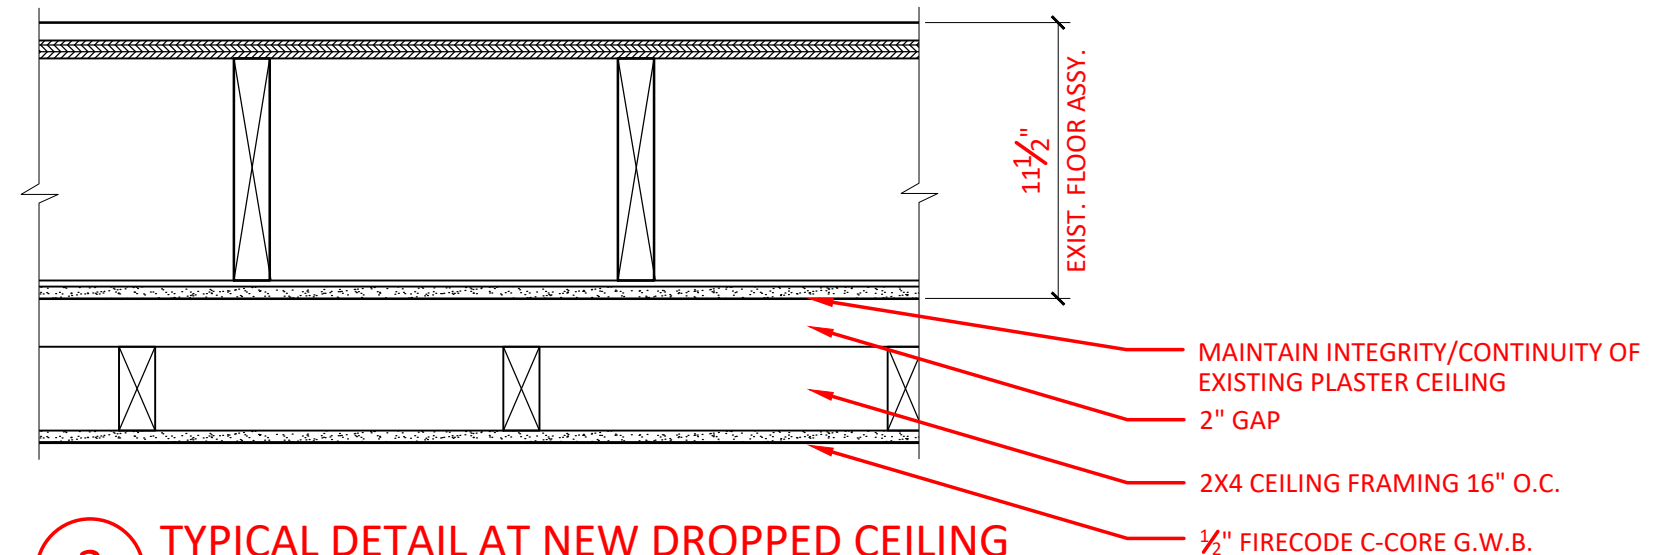

3 TYPICAL DETAIL AT NEW DROPPED CEILING
1 1/2" = 1'-0"

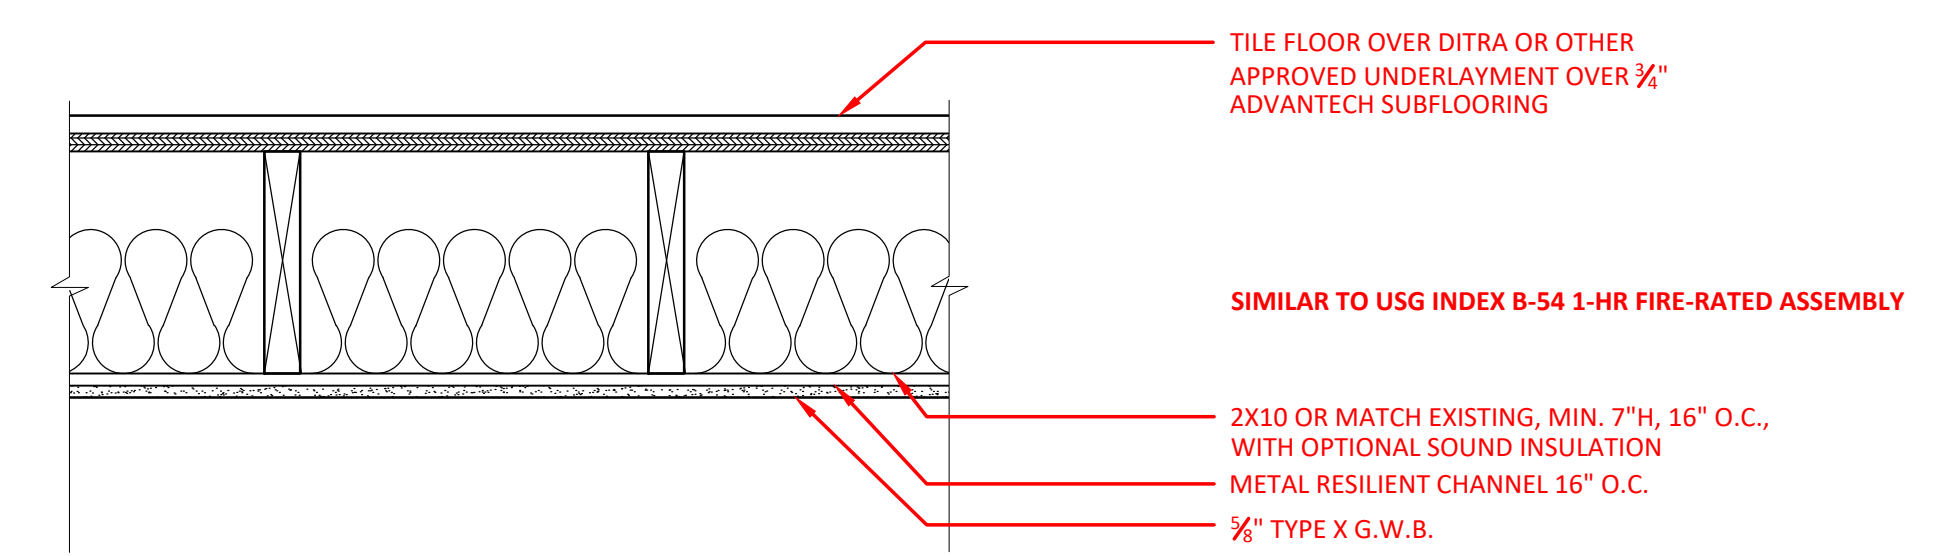

4 DETAIL AT NEW FLOOR FRAMING
1 1/2" = 1'-0"

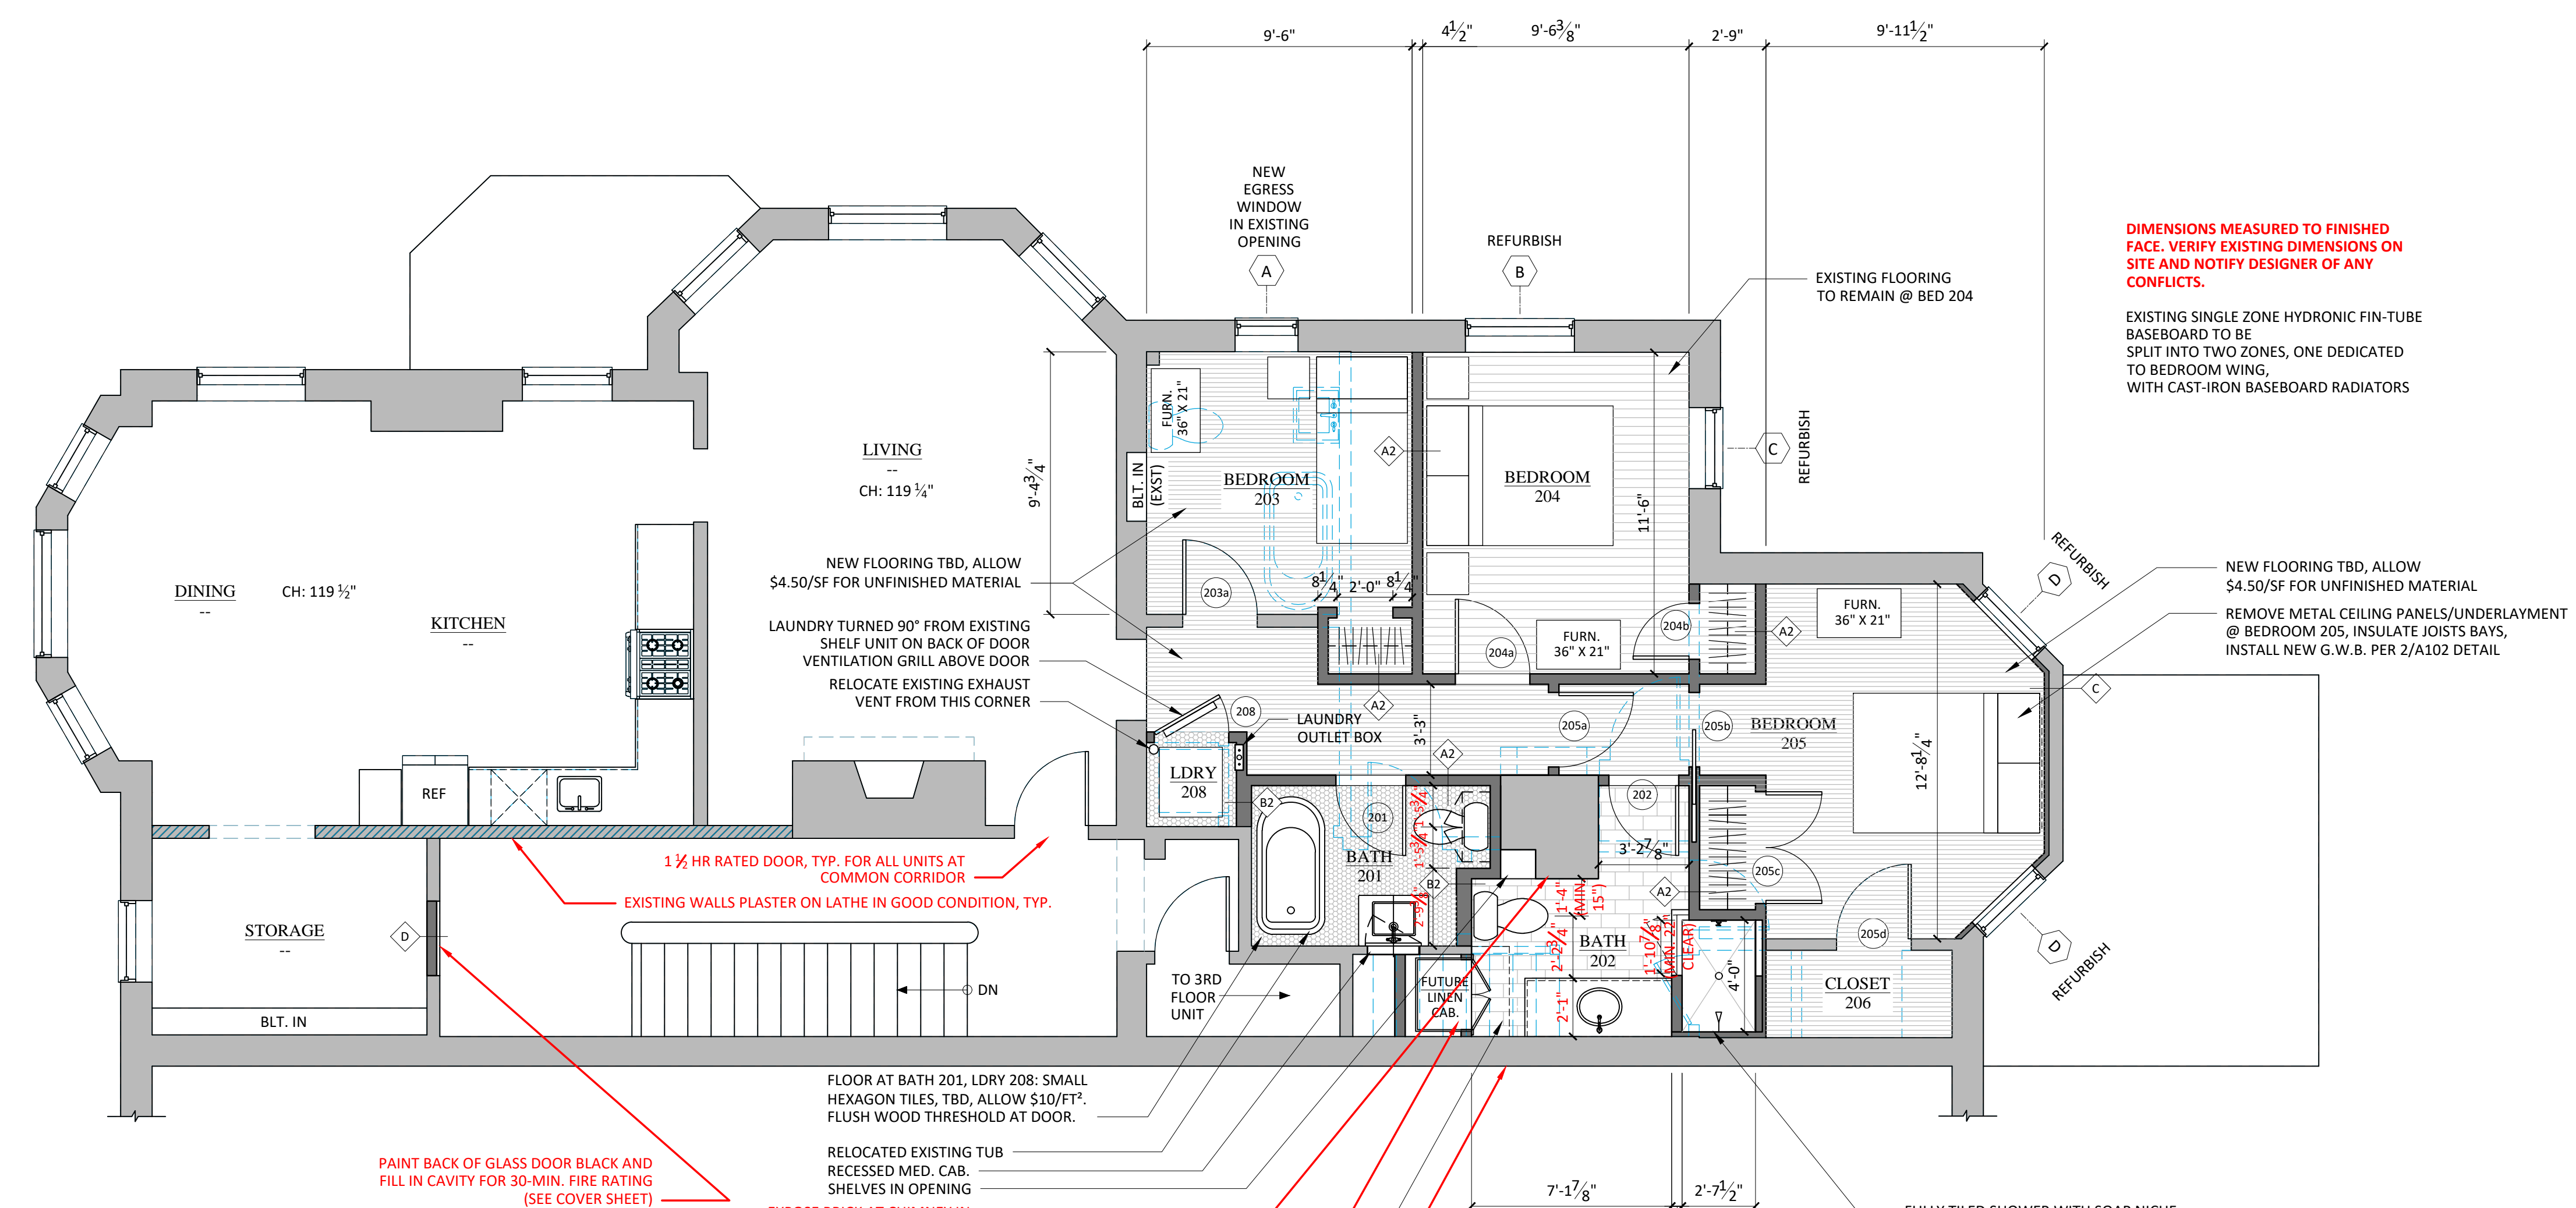

1 FLOOR PLAN
3/4" = 1'-0"

- Legend:
- New construction
 - Existing construction
 - Construction to be removed

