


Dining Rm into Living Rm Opening  
(#3 on floor plan)

- before -

- after -

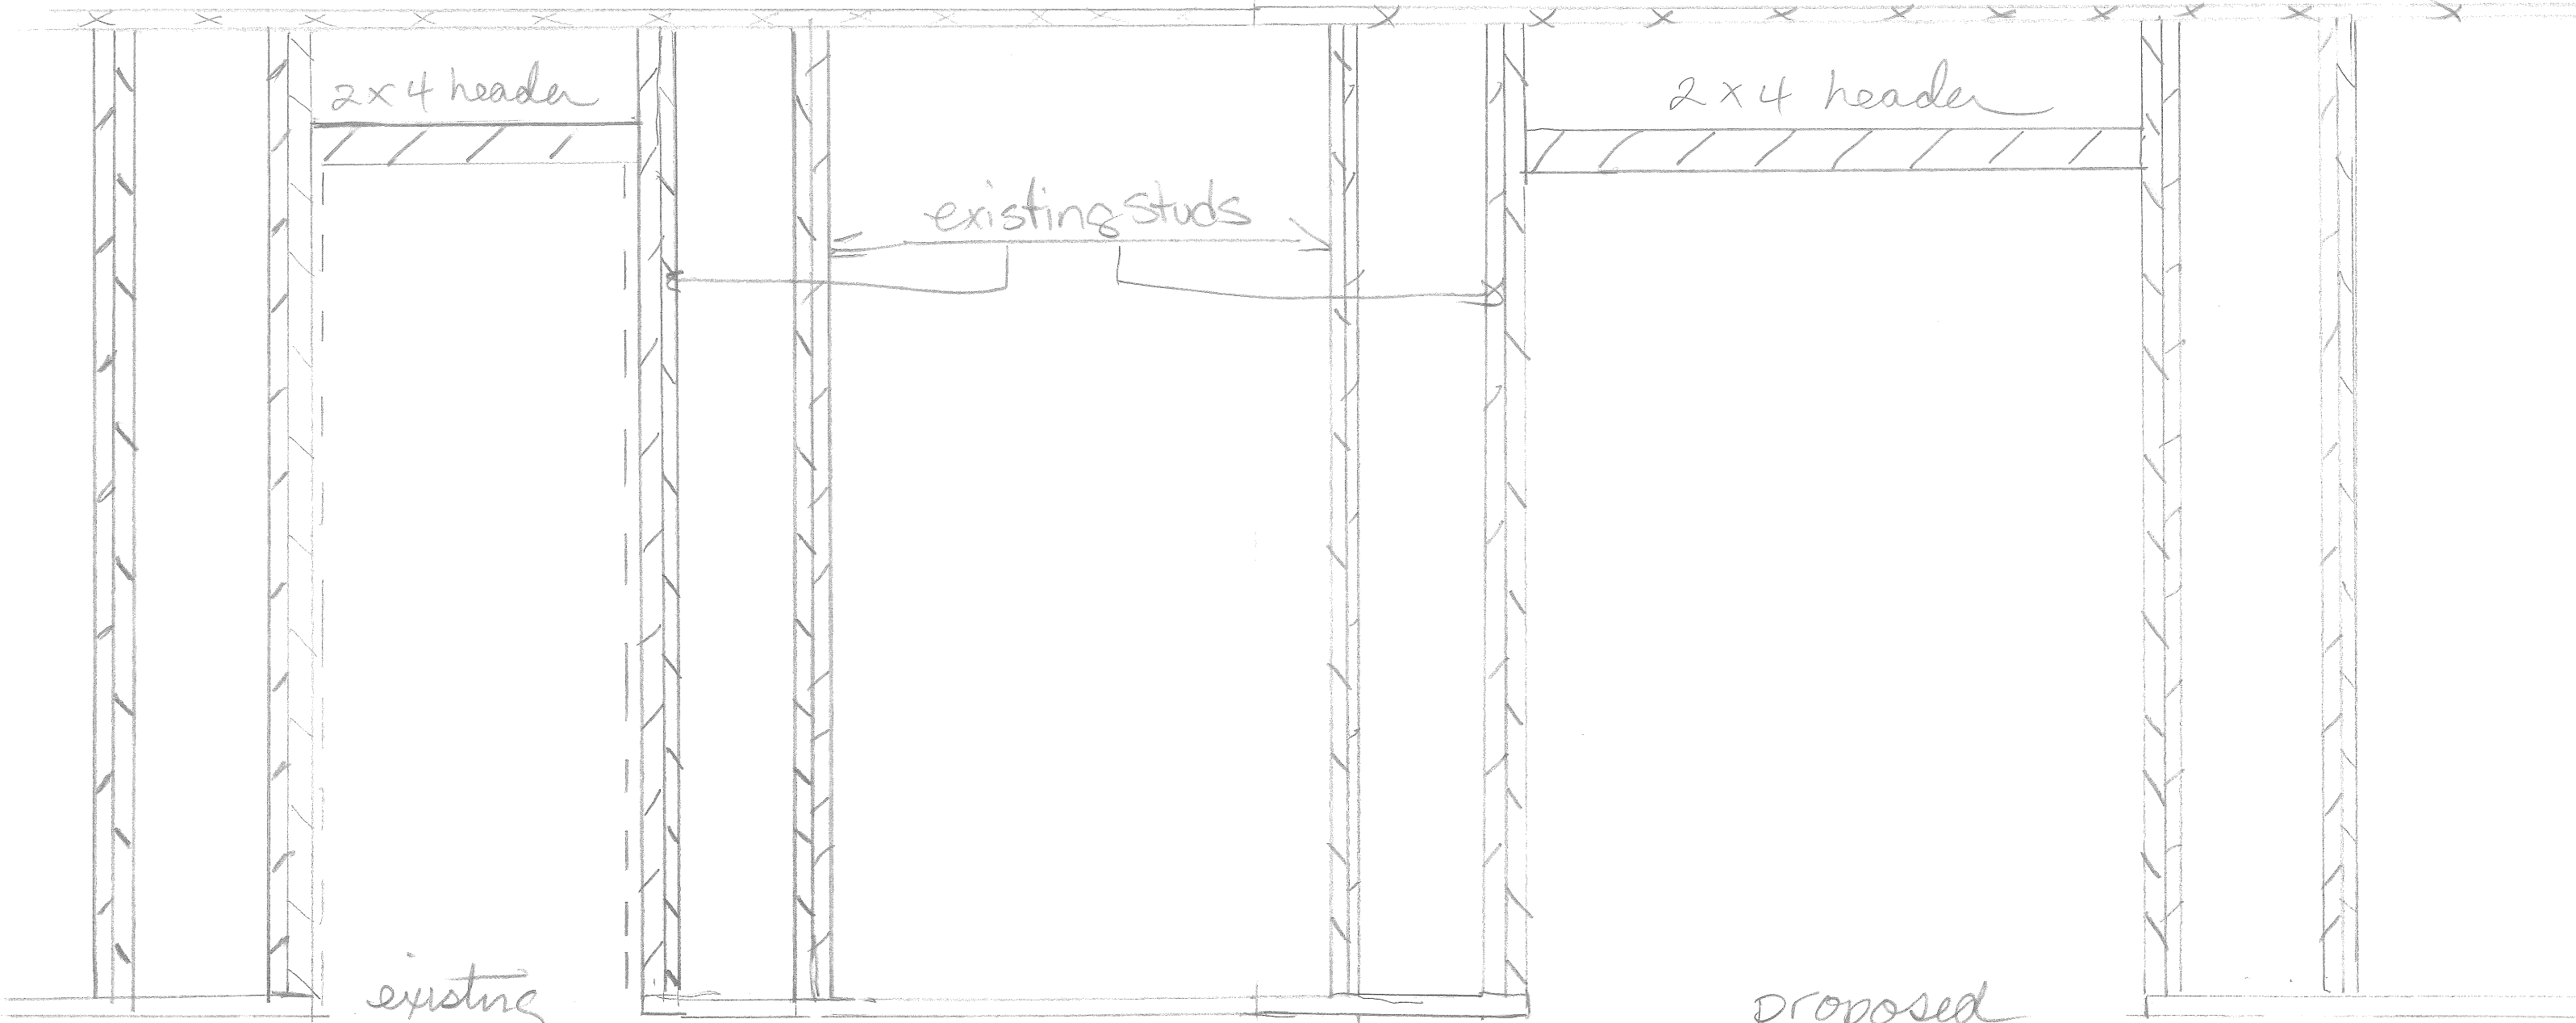

existing  
32" opening

proposed  
64" opening

Scale: 4" / square  
note: non-load bearing  
wall