


— current opening —

Hallway Closets (openings #1 + #2
* plan for both doorways in hall on floor plan)

— proposed opening (new frame) —

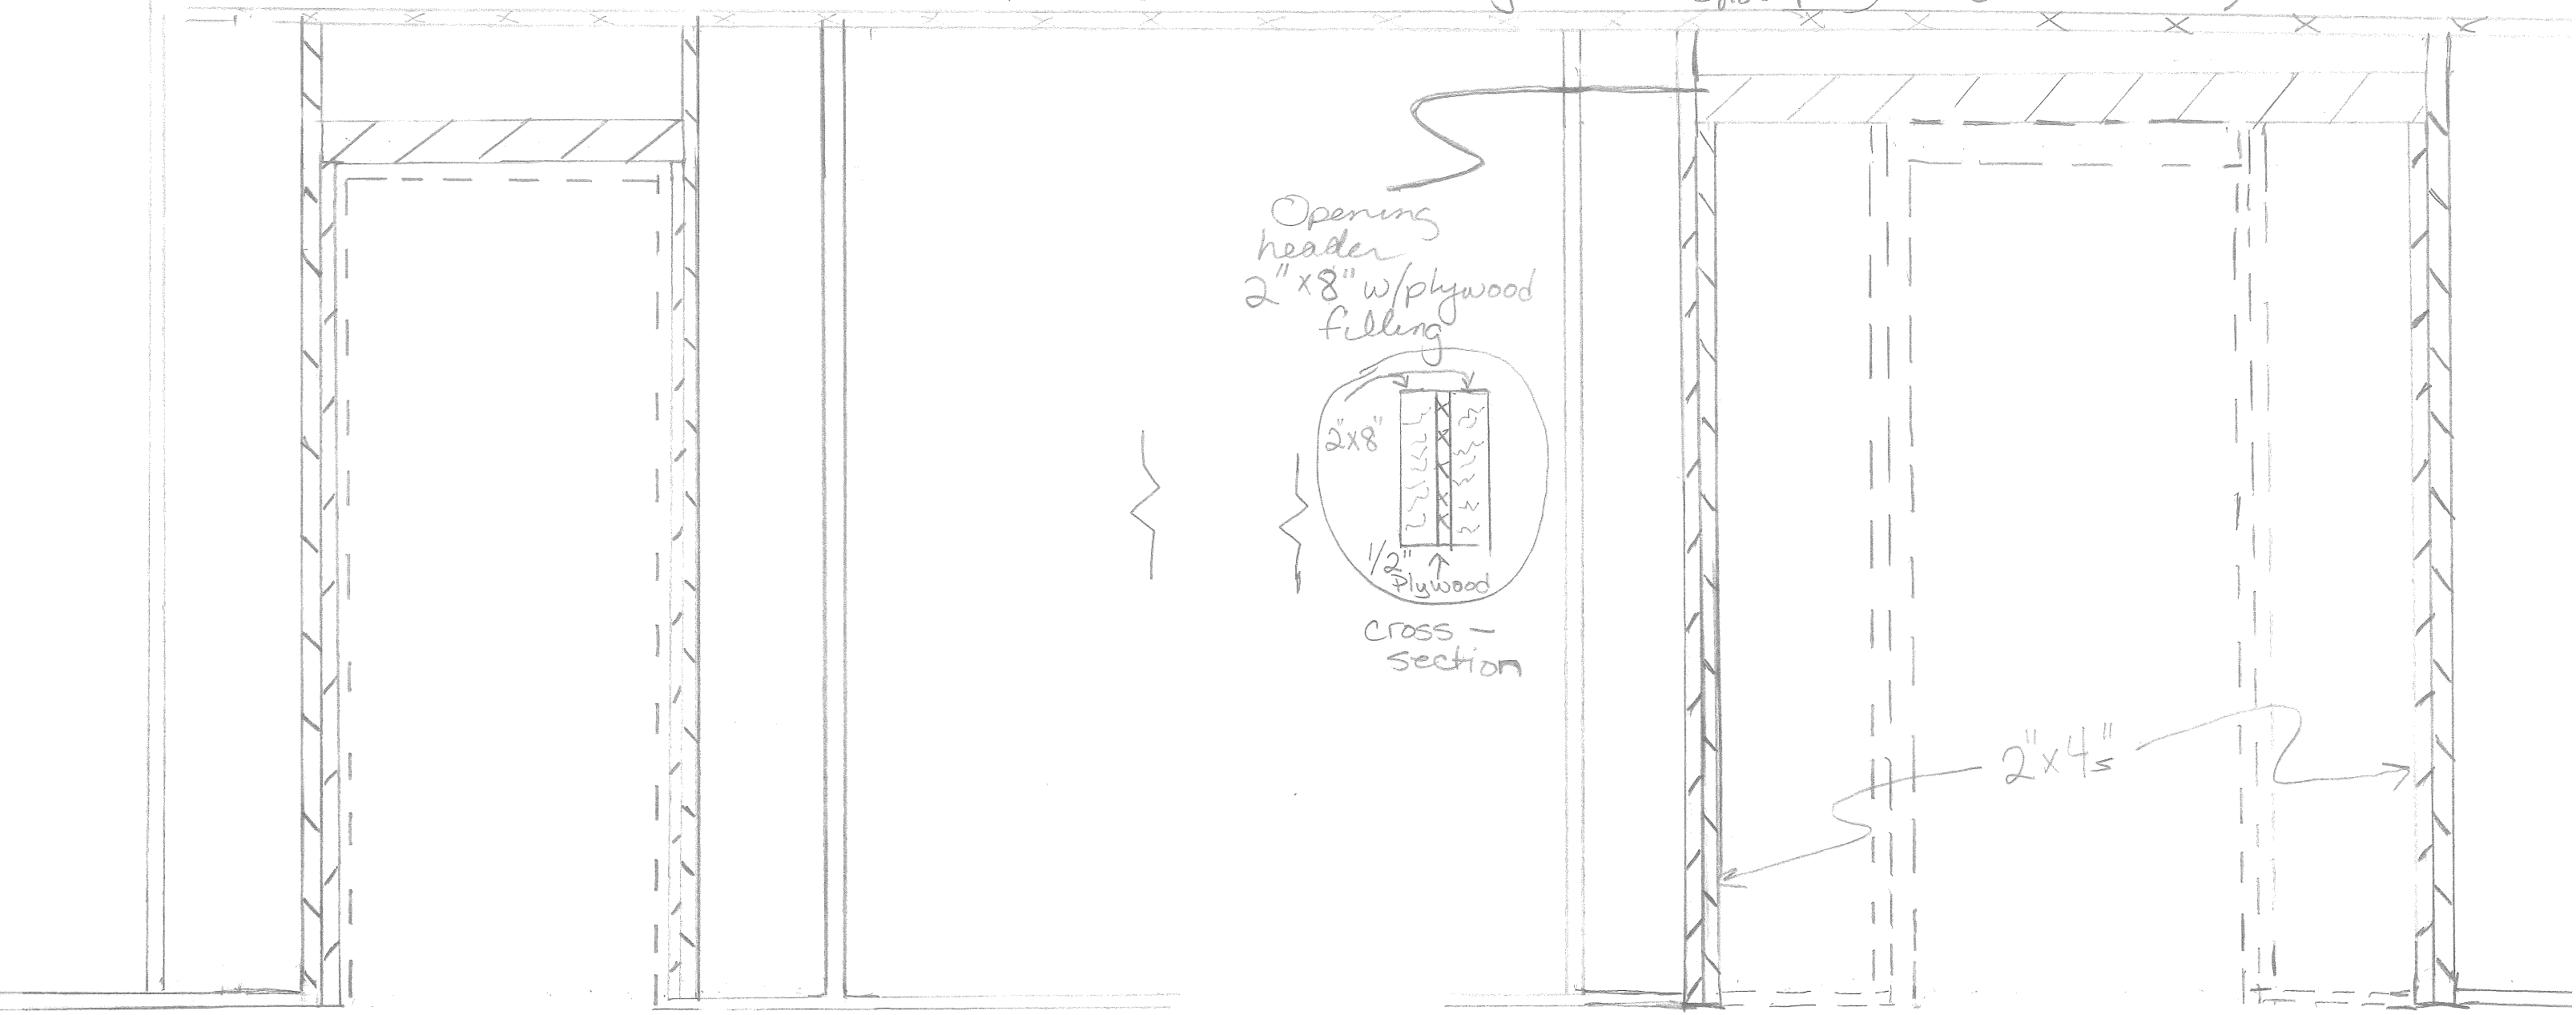

Unit 60
180 High St.
Portland, ME

Notes: Scale 4"/square
Walls: opening #1 is partial loadbearing
opening #2 is non-loadbearing