


— current opening —

Hallway Closets (openings #1 & #2)
* plan for both doorways in hall or floor plan

— proposed opening (new frame) —

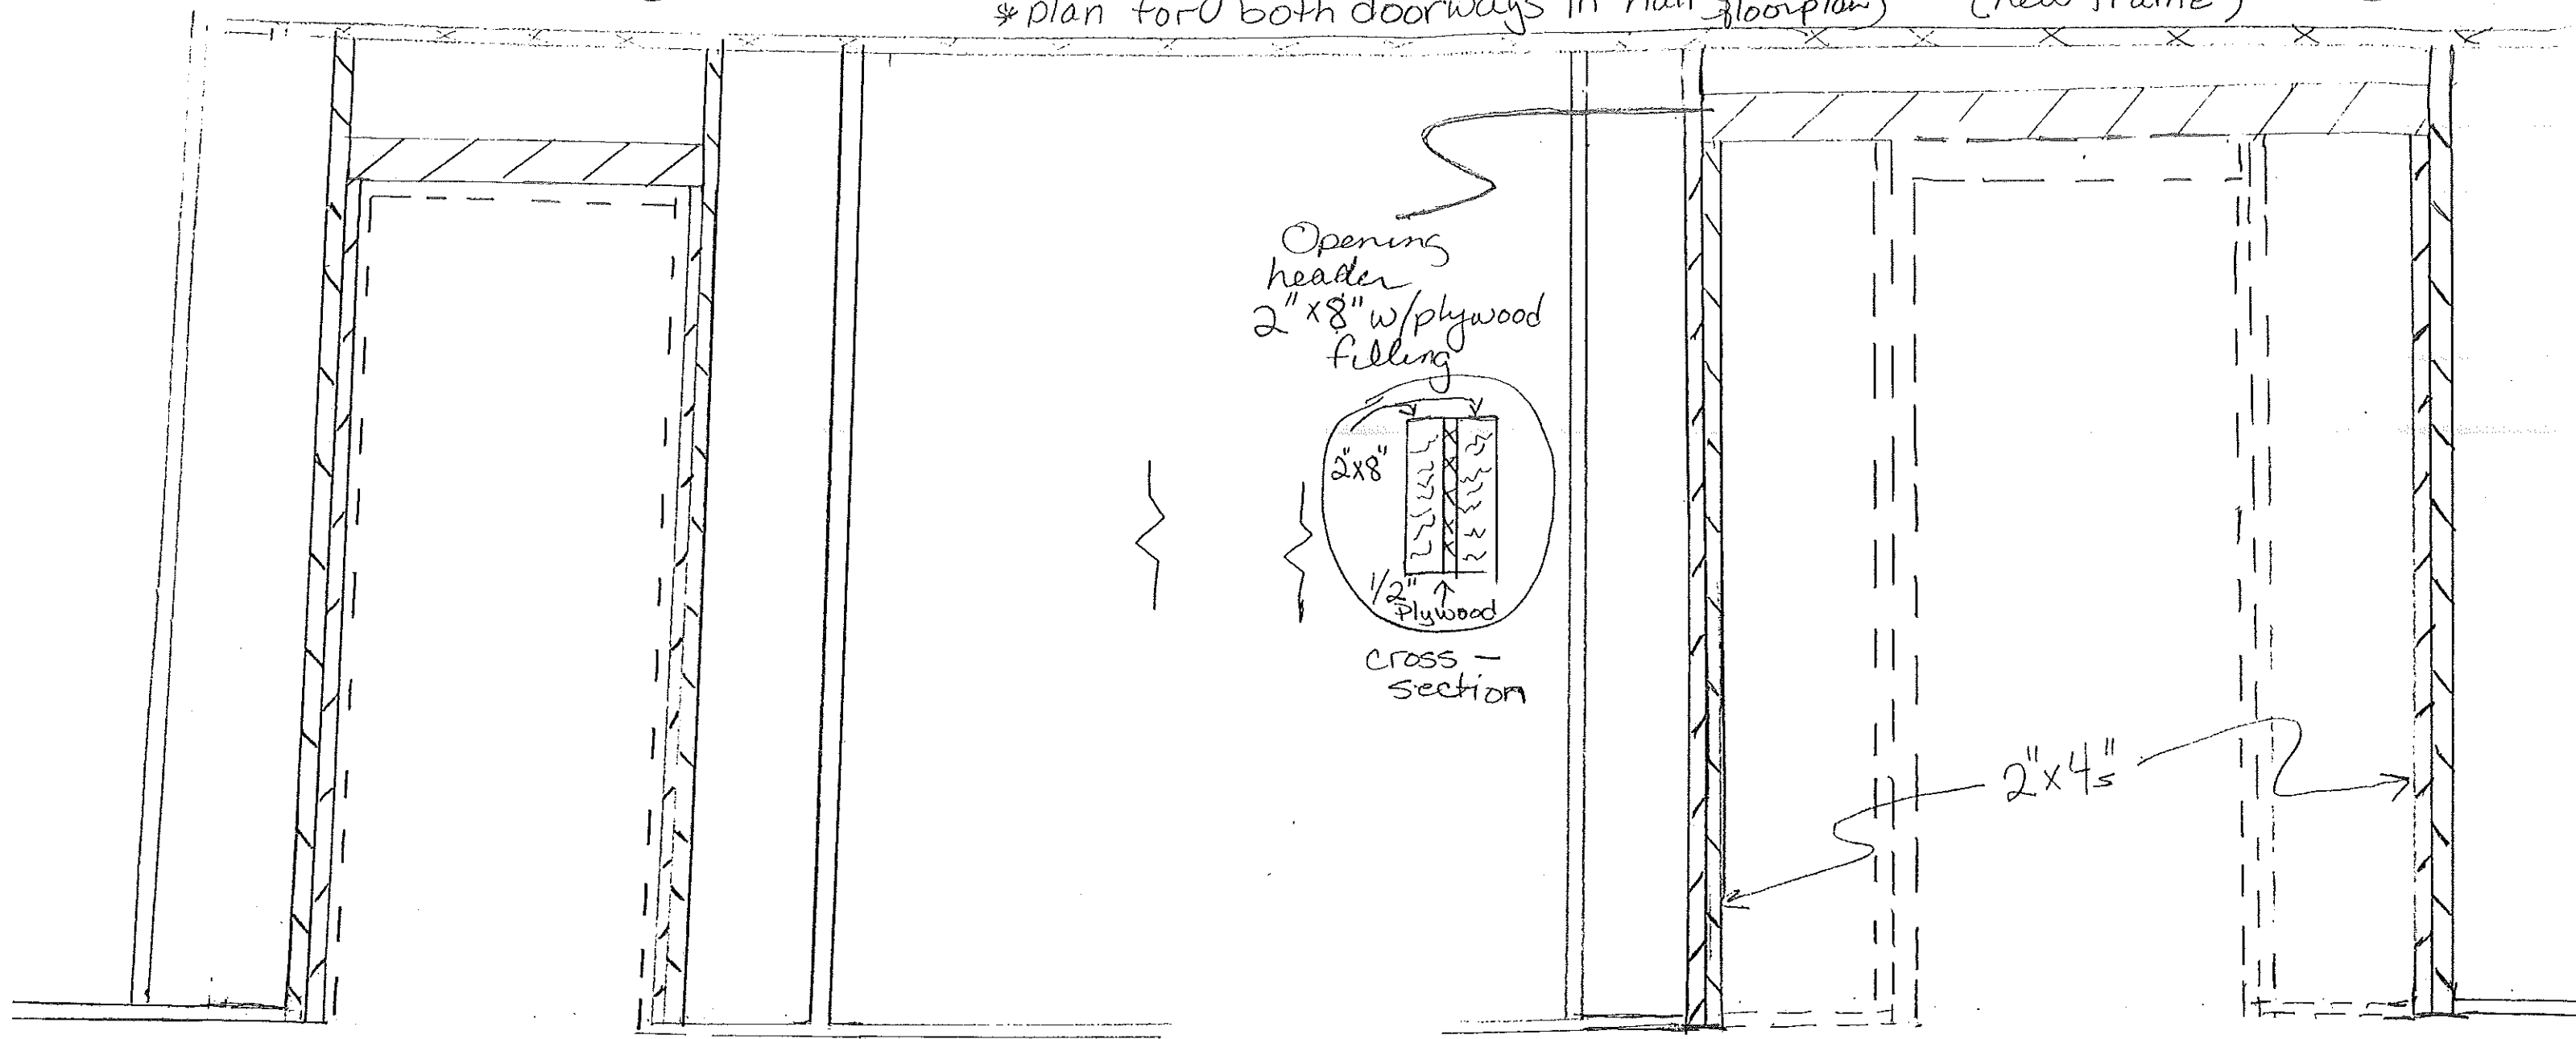

Unit 60
180 High St
Portland, ME

Notes: Scale 4"/square
Walls: opening #1 is partial loadbearing
opening #2 is non-loadbearing