



180 High Street

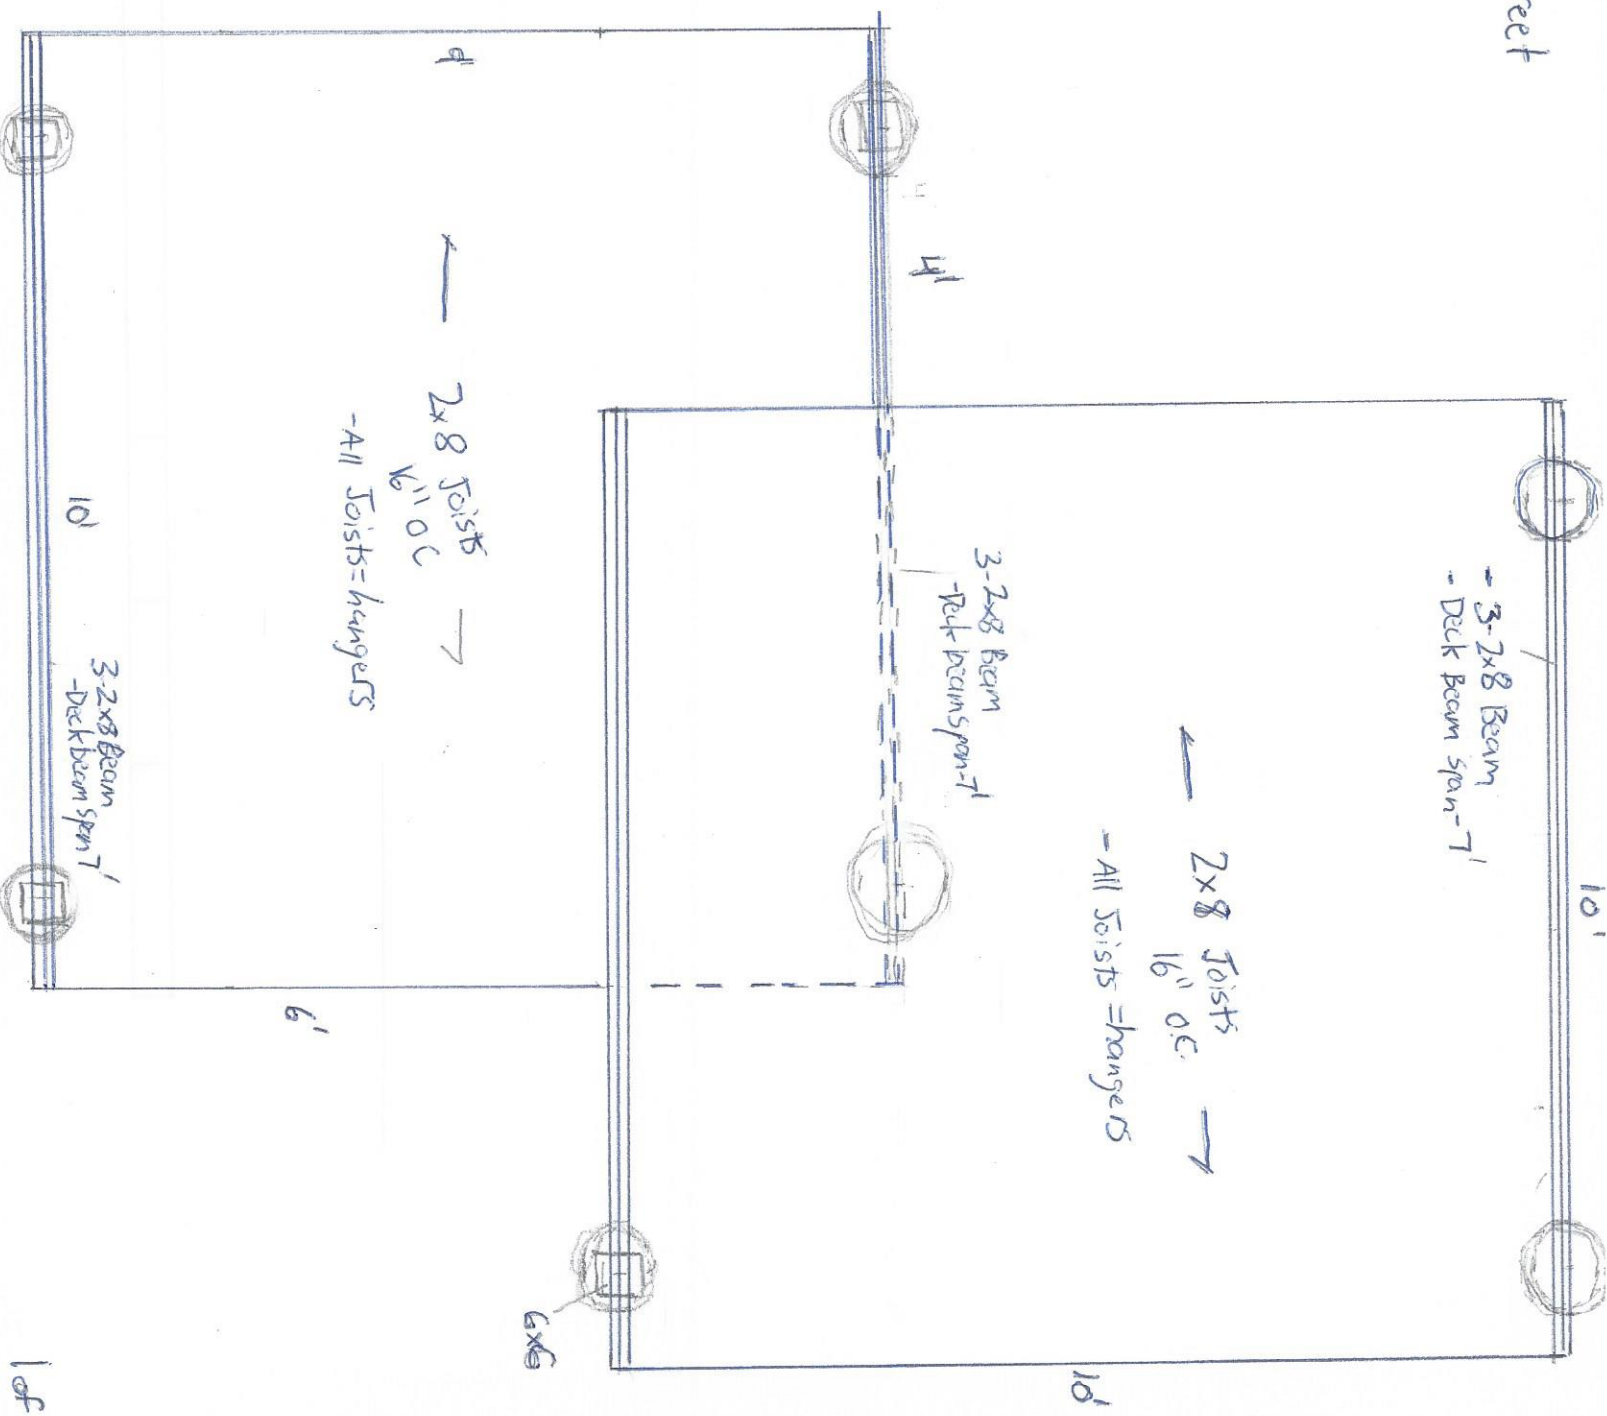


# 180 High Street

- Max Deck height = 16" - 18"  
 - (No Railings)

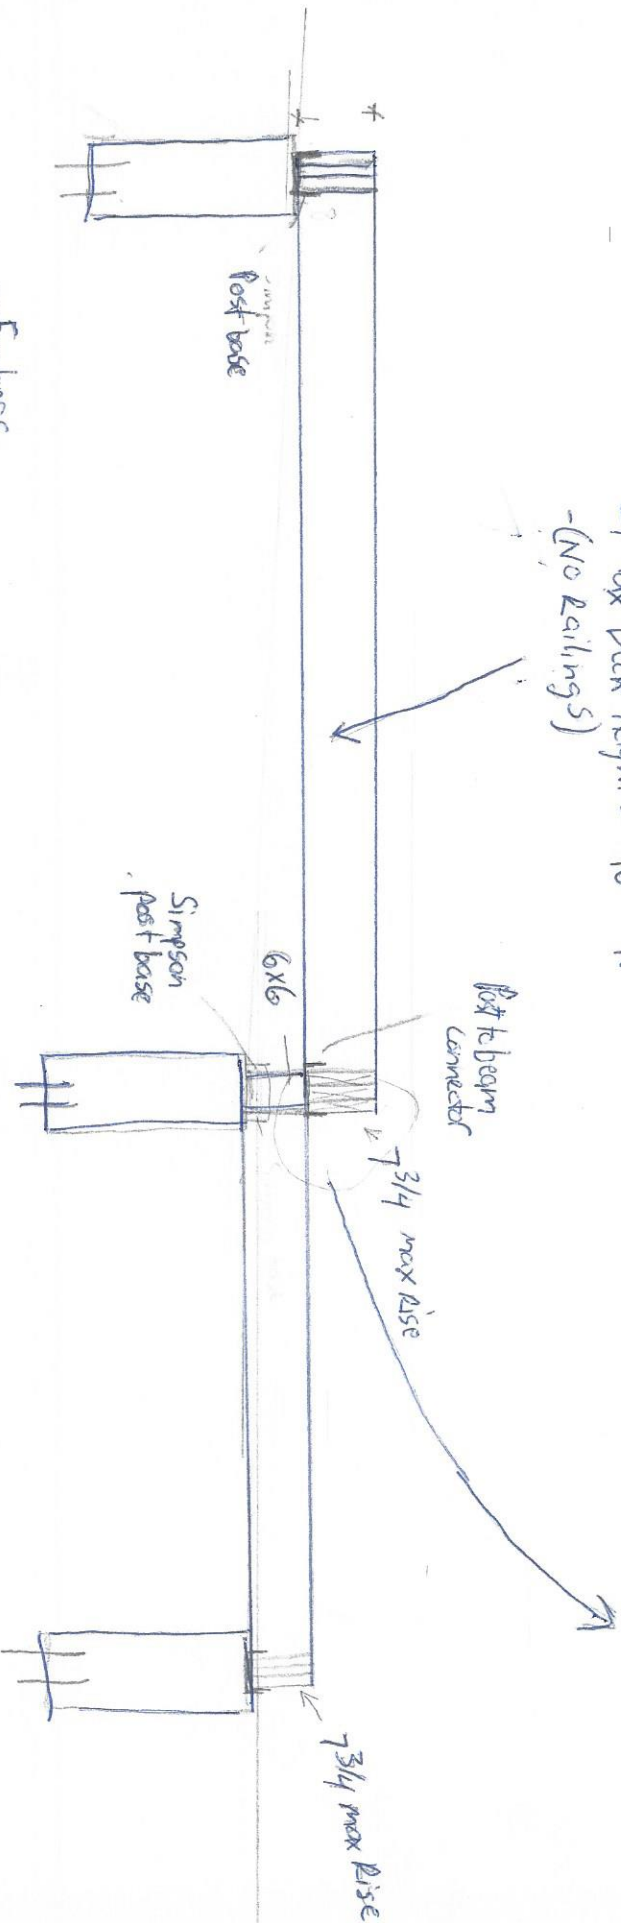

- Footings
  - Depth = 4'
  - OR Dig until ledge hit Drill & Epoxy Rebar into ledge.
  - 12" footing poured to grade.

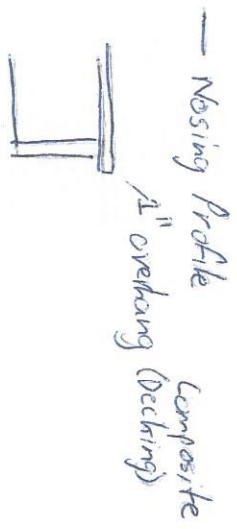

- Framing - ACQ