


180 High Street

- Max Deck height = 16" - 18"
 - (No Railings)

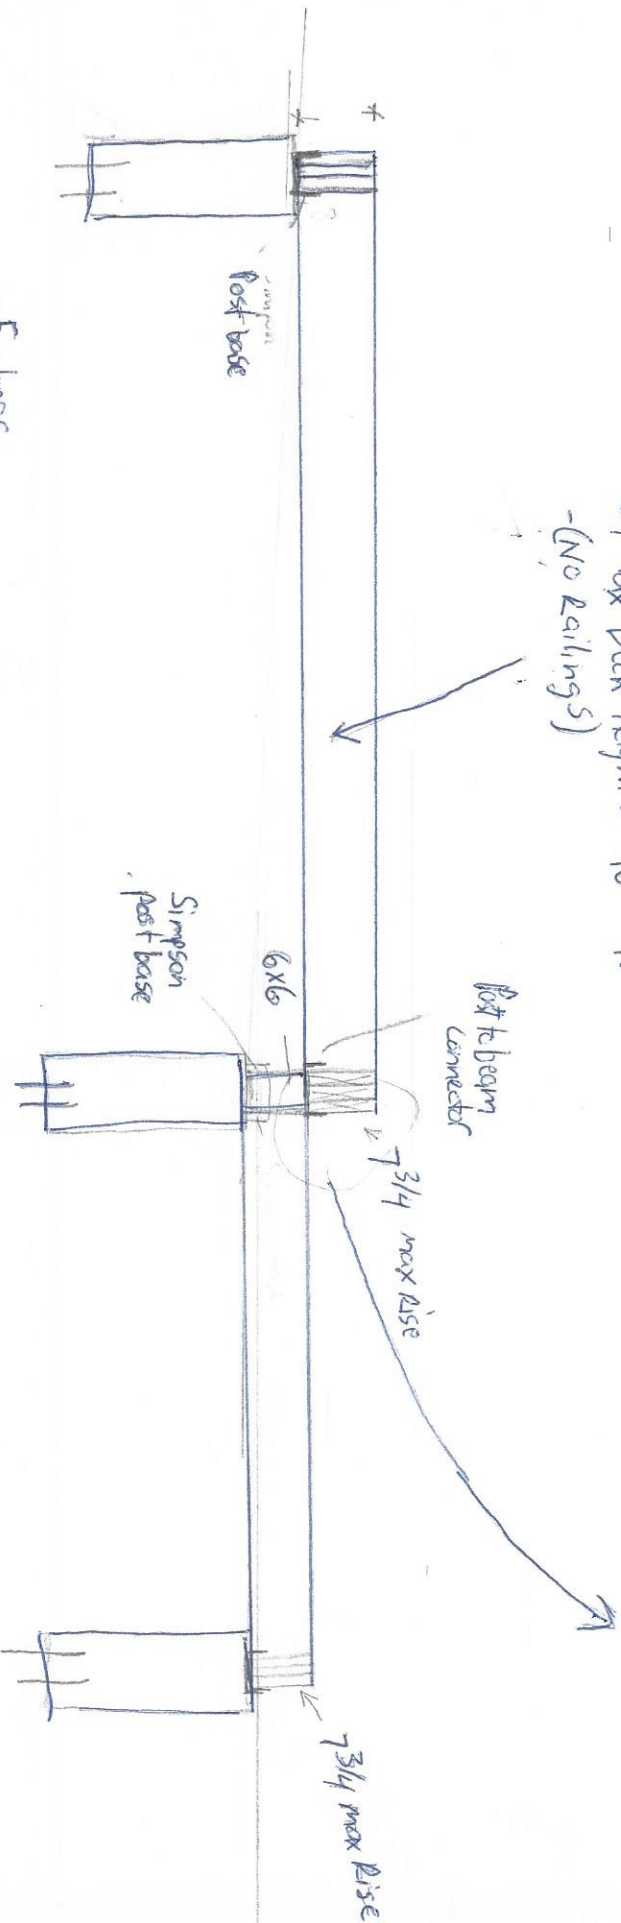

- Footings
 - Depth = 4'
 - OR Dig until ledge hit Drill & Epoxy Rebar into ledge.
 - 12" footing poured to grade.



- Framing - ACQ