




LANDSCAPE PLAN - MELLEN TO STATE STREET

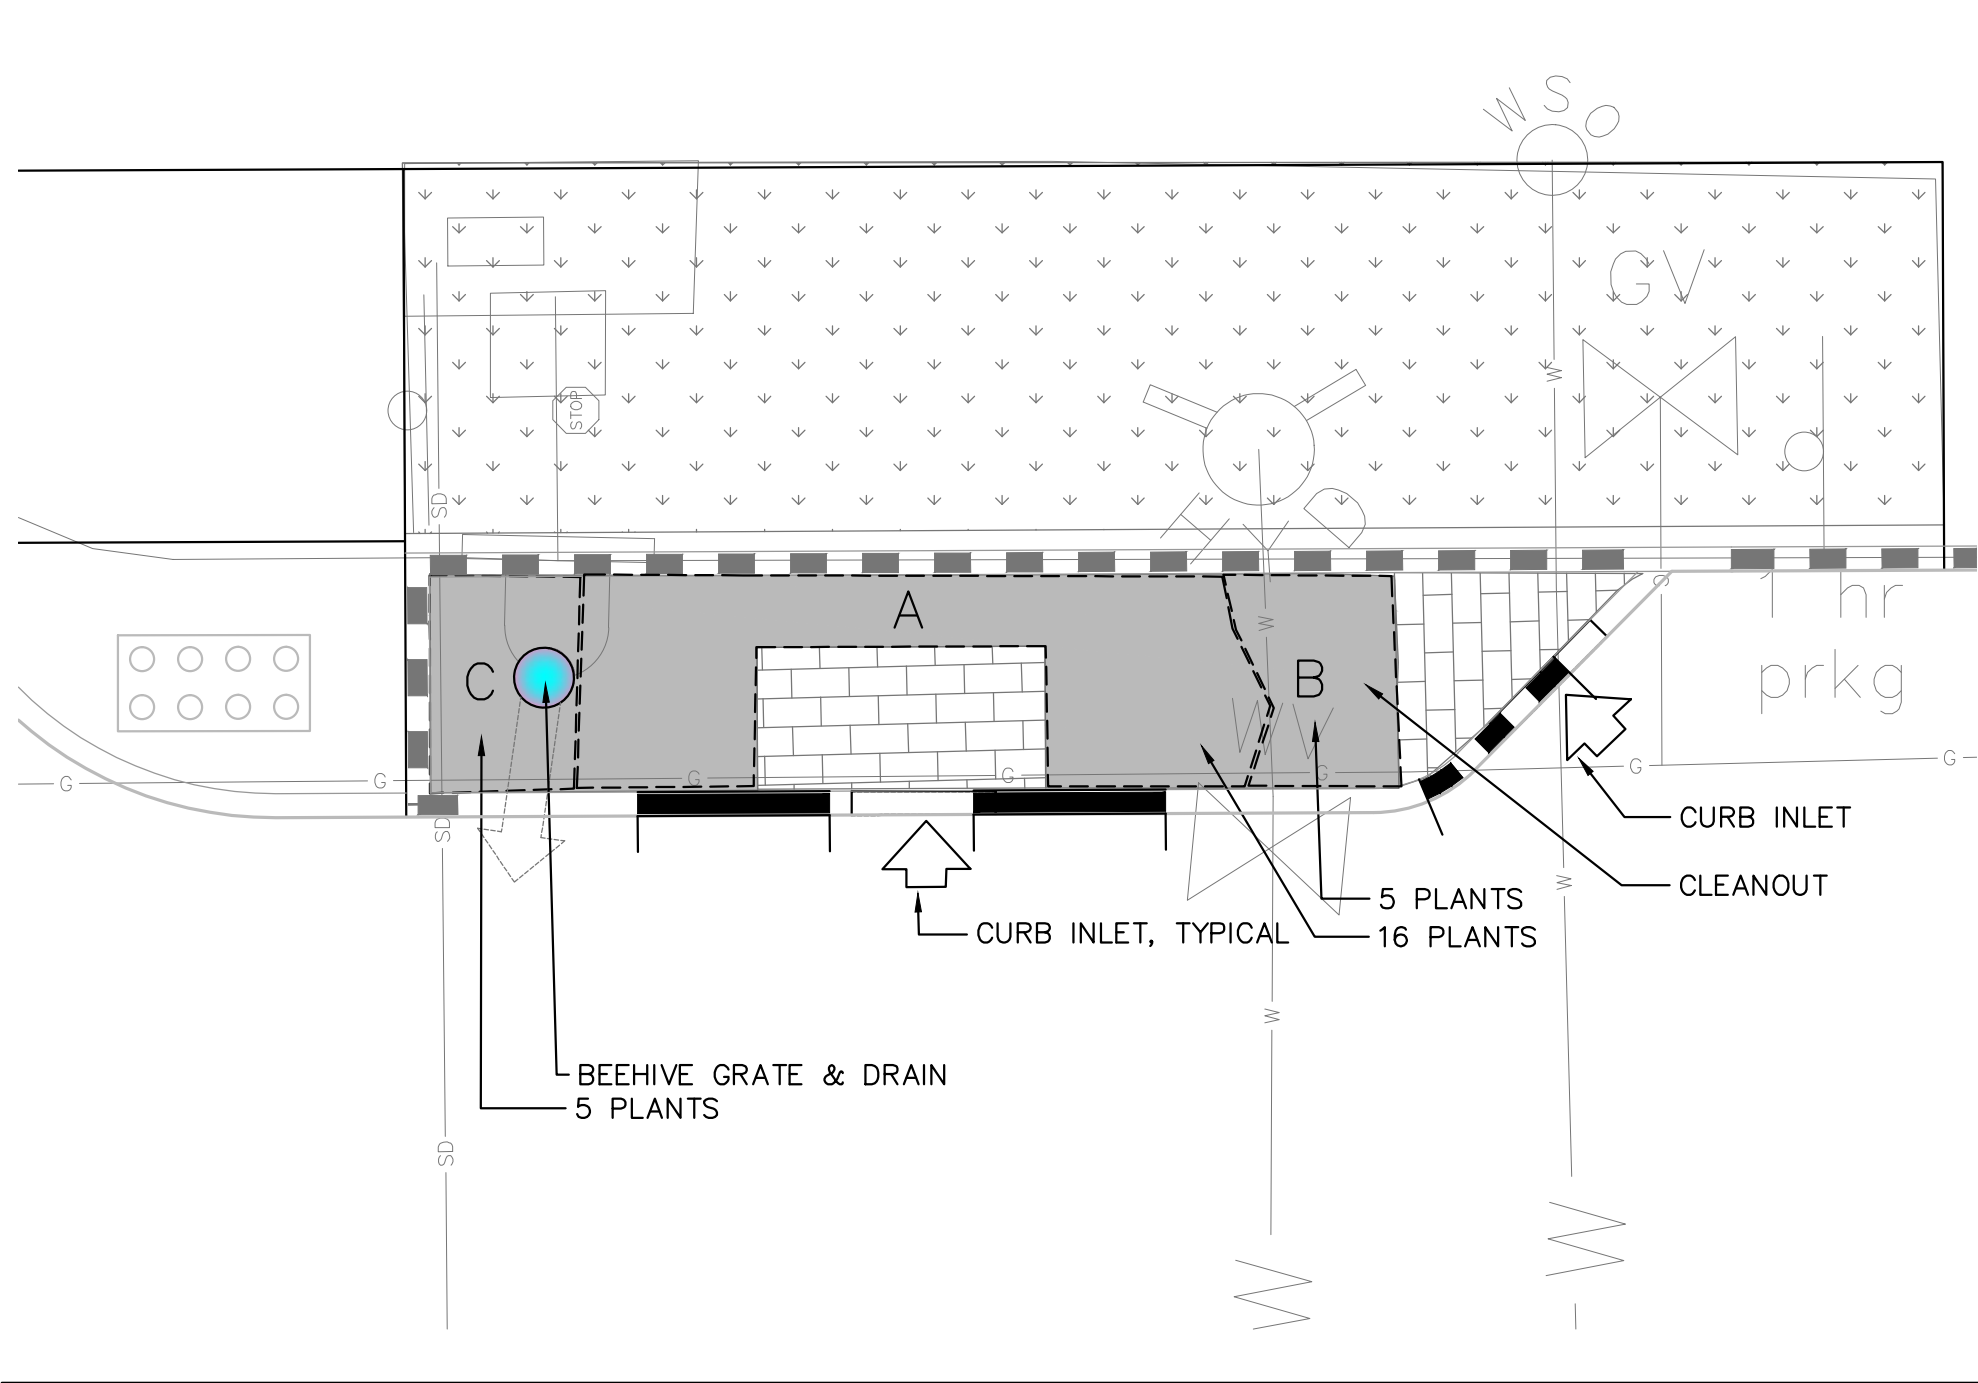

STORMWATER PLANTER N1

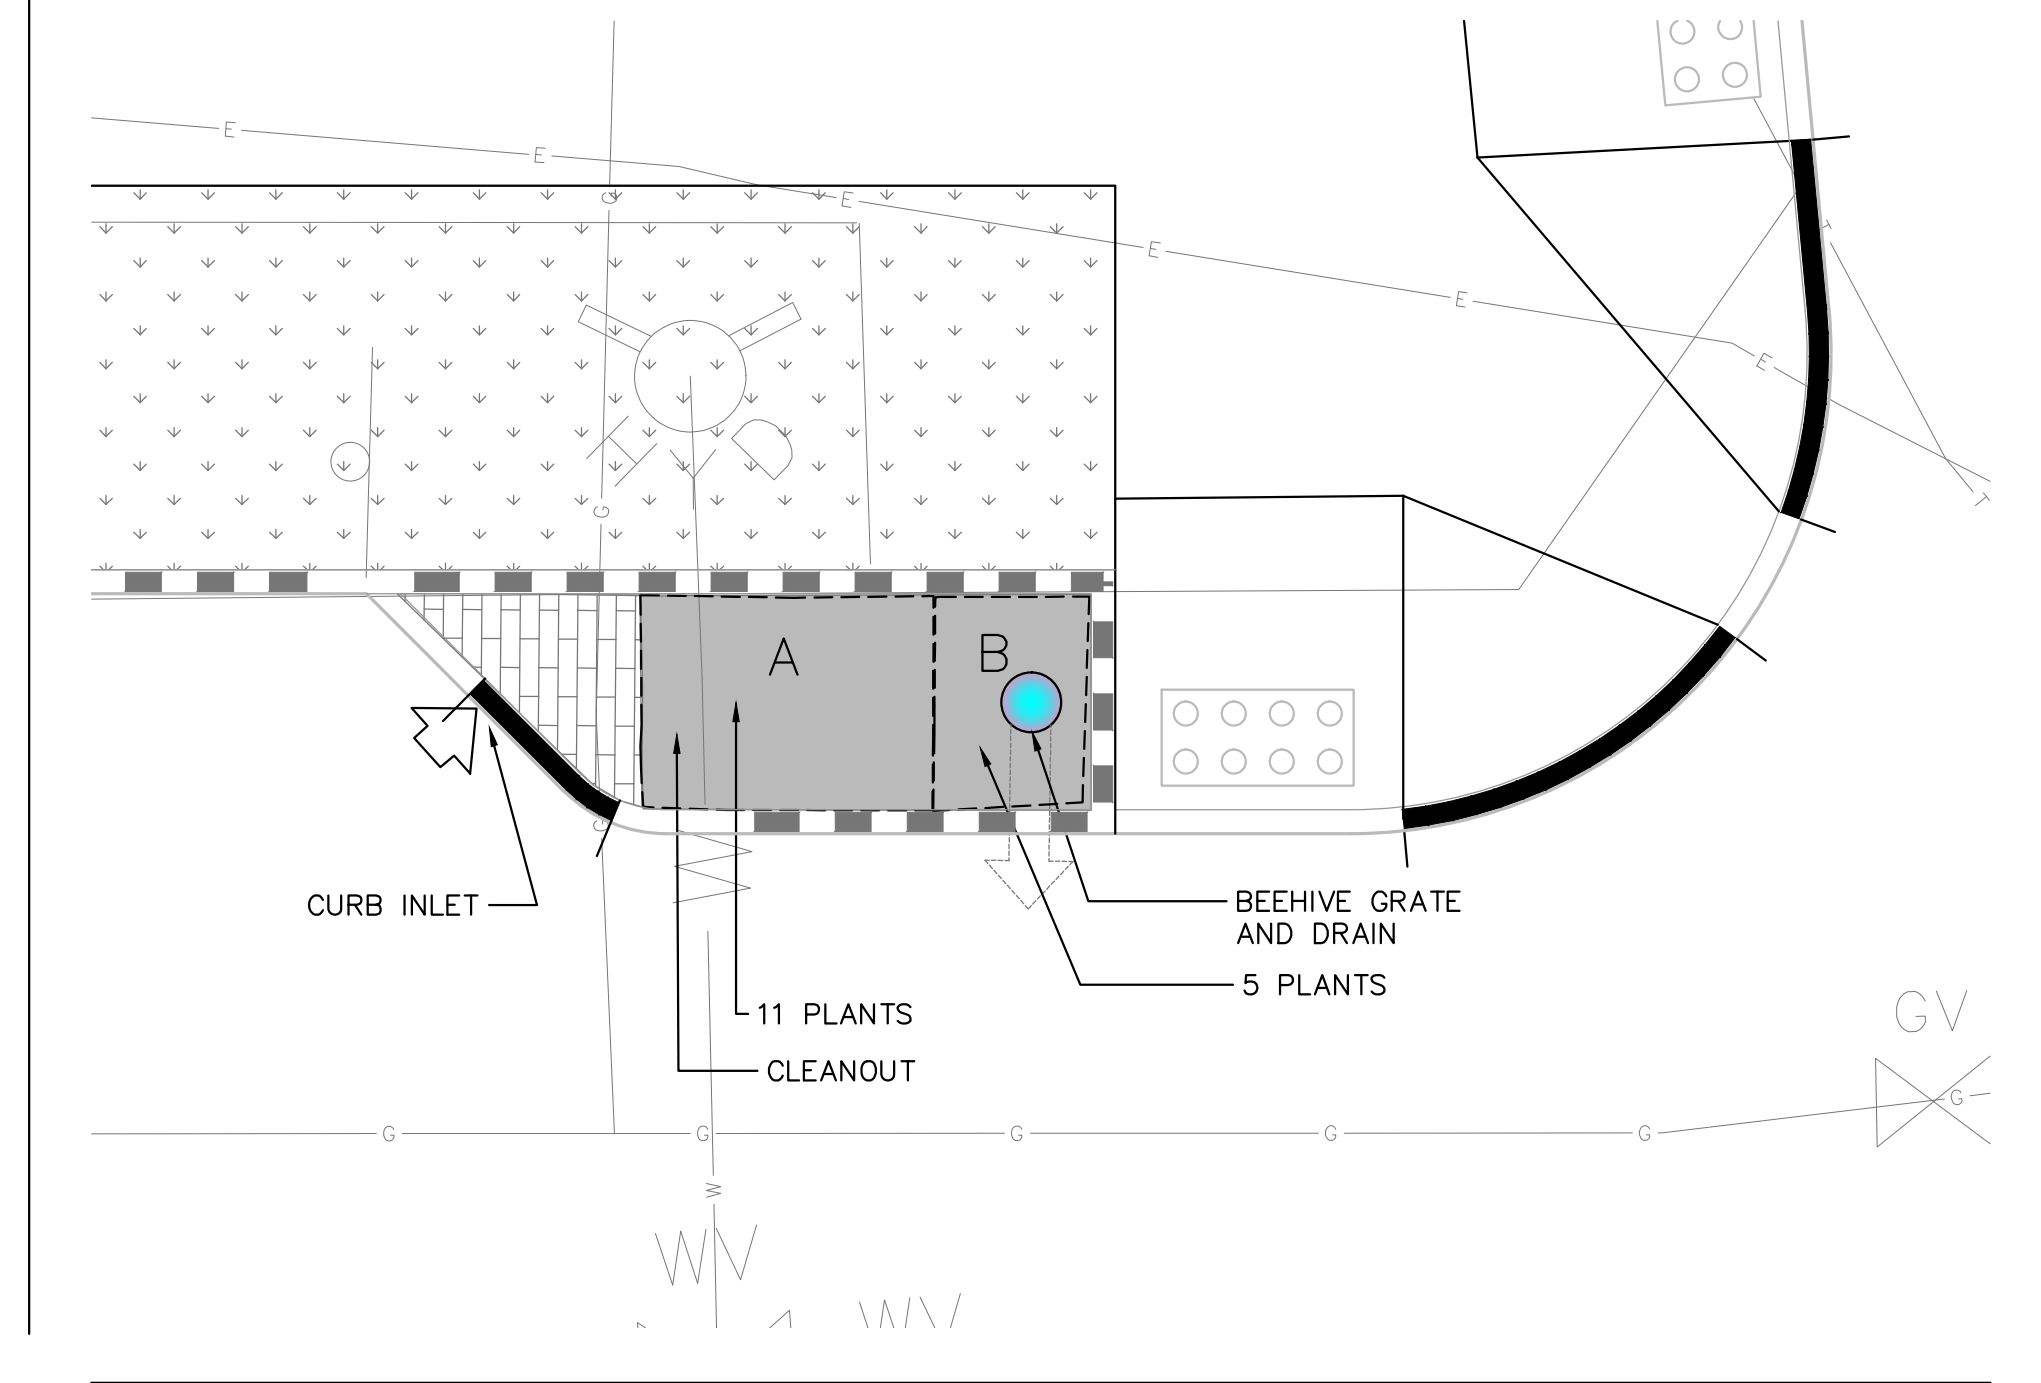

STORMWATER PLANTER N2

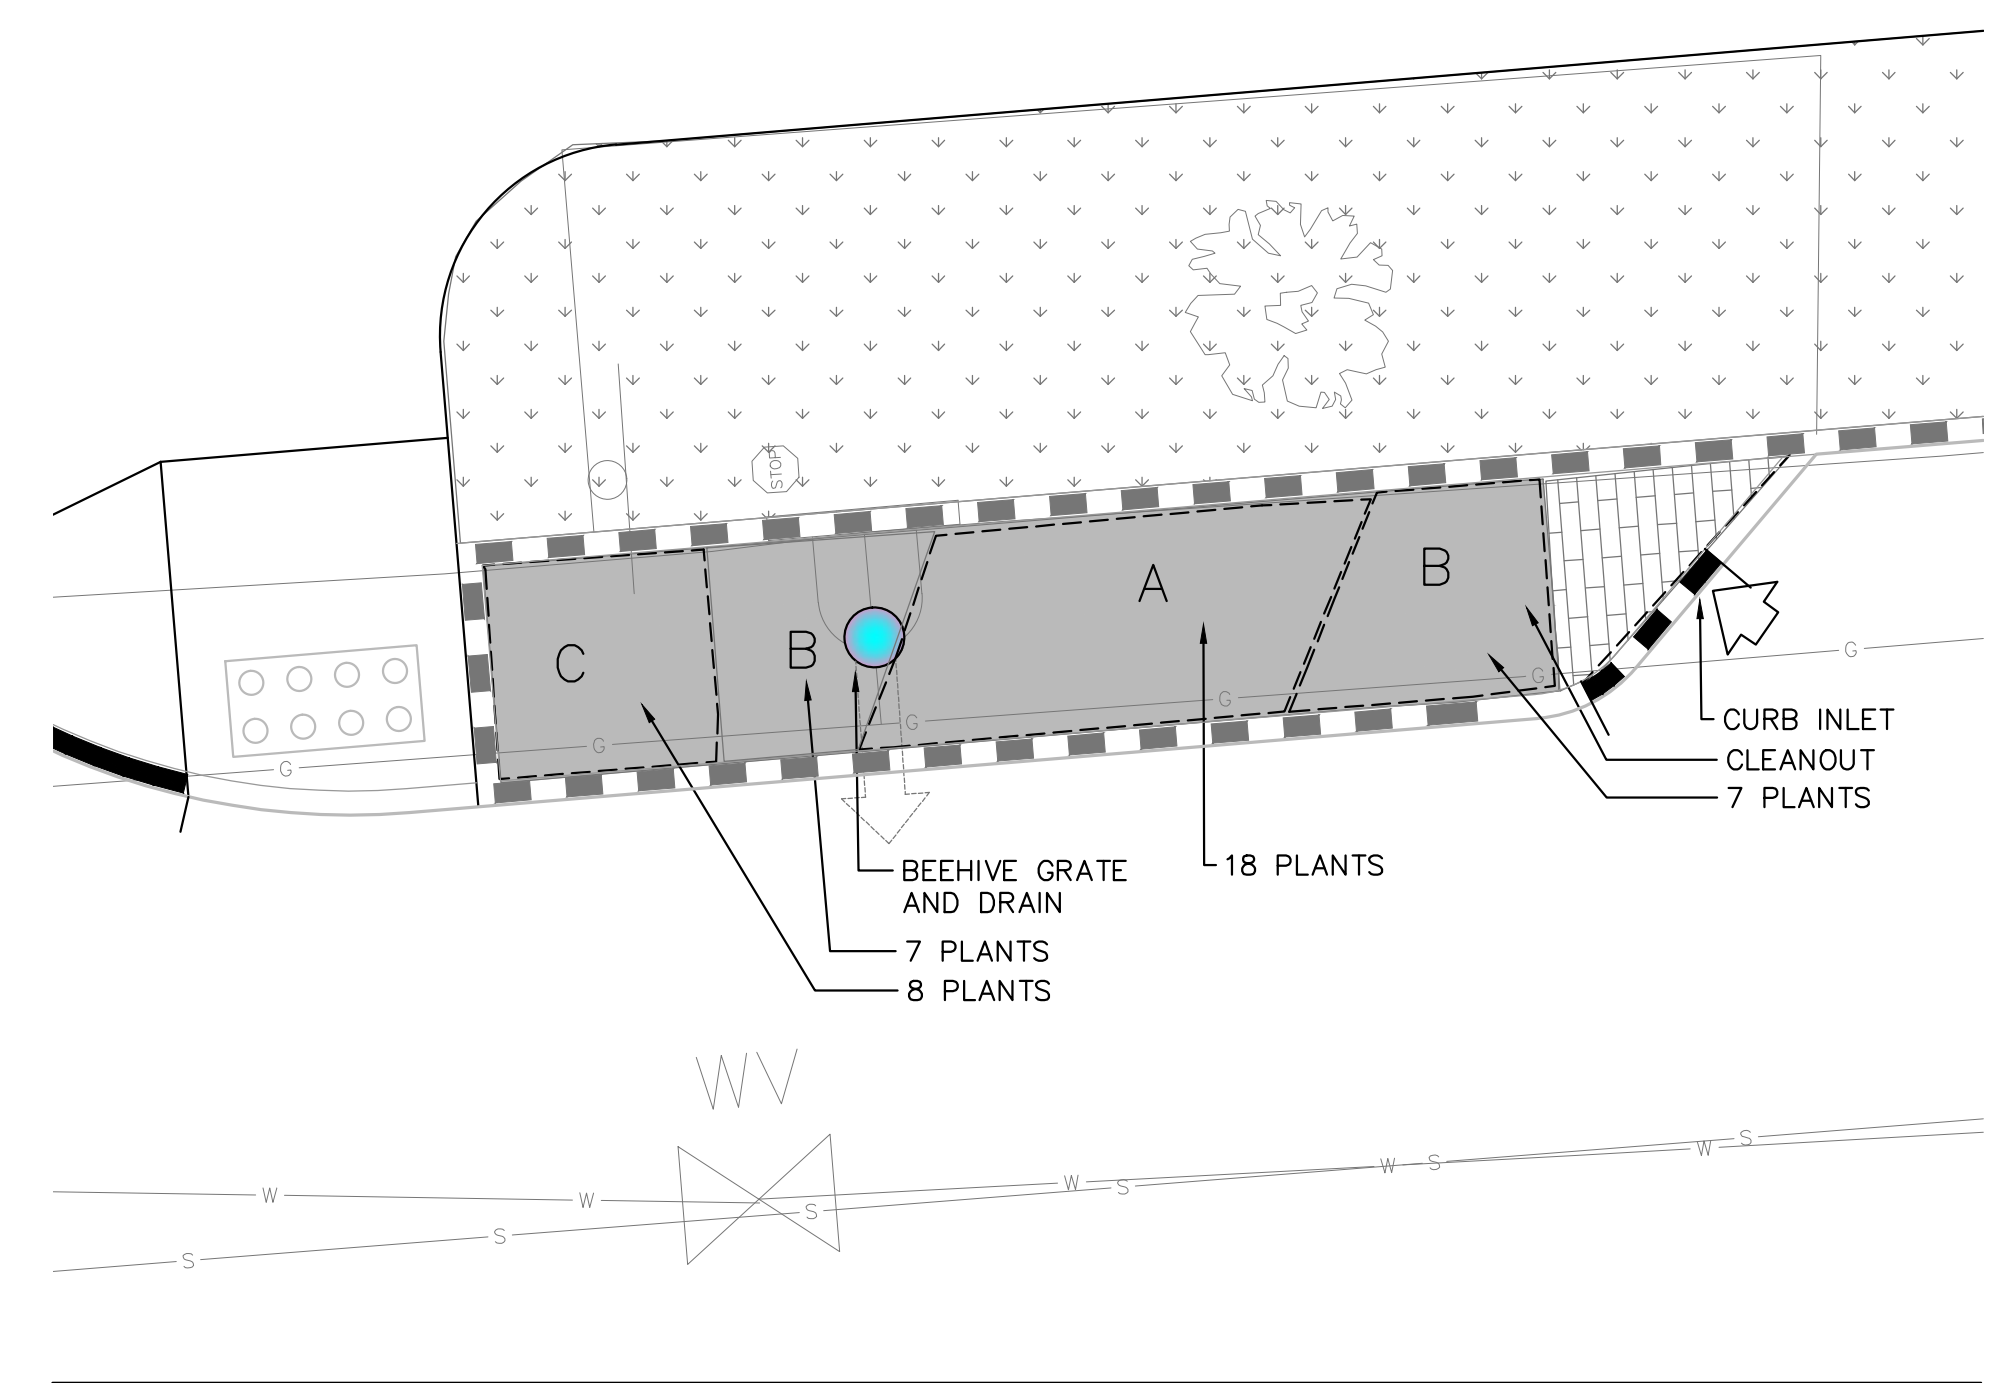

STORMWATER PLANTER N3

**SITE PLANTINGS**

BOTANICAL NAME	COMMON NAME	SIZE/COND.
<b>TREES</b>		
3 <i>Ulmus a. 'Princeton'</i>	American Elm	2.5-3" cal.
<b>PLANTS_ZONE A</b>		
x <i>Carex vulpinoides</i>	Brown Fox Sedge	plug
x <i>Juncus effusus</i>	Soft Rush	plug
<b>PLANTS_ZONE B</b>		
x <i>Deschampsia c. 'Golden Dew'</i>	Tufted Hair Grass	#1 pot
x <i>Schizachrium s. 'Prairie Blues'</i>	Little Bluestem	#1 pot
<b>PLANTS_ZONE C</b>		
x <i>Schizachrium scoparium 'Carousel'</i>	Little Bluestem	#1 pot
x <i>Sporobolus heterolepis</i>	Prairie Dropseed	#1 pot
<b>SEED MIXES</b>		
Lawn Mix: "Yardshaping Mix"		
Supplier: Allen, Sterling & Lothrop, Falmouth, ME Tel. 207-781-4142		
Application Rate: 1 lb/200 sq. ft.		

**PLANT QUANTITIES - BY PLANTER & ZONE**

PLANTER	ZONE	PLANTS
PLANTER N1: 72 SF	ZONE A:	20 PLANTS
	ZONE B:	5 PLANTS
	ZONE C:	5 PLANTS
TOTAL:		30 PLANTS
PLANTER N2: 42 SF	ZONE A:	11 PLANTS
	ZONE B:	5 PLANTS
	ZONE C:	N/A
TOTAL:		16 PLANTS
PLANTER N3: 100 SF	ZONE A:	18 PLANTS
	ZONE B:	11 PLANTS
	ZONE C:	7 PLANTS
TOTAL:		40 PLANTS
PLANTER N4: 138 SF	ZONE A:	33 PLANTS
	ZONE B:	12 PLANTS
	ZONE C:	11 PLANTS
TOTAL:		56 PLANTS
PLANTER N5: 164 SF	ZONE A:	42 PLANTS
	ZONE B:	18 PLANTS
	ZONE C:	7 PLANTS
TOTAL:		67 PLANTS

- PLANTING NOTES:**
- All materials shall conform to the guidelines established by the American Association of Nurserymen.
  - In the case of any discrepancies between species and quantities called out in the planting key and those shown on the plan, quantities and species shown on the plan shall over-ride.
  - All planting shall be done in accordance with acceptable horticultural practices.
  - All plants subject to approval by landscape architect. All substitutions must be submitted for approval by landscape architect prior to ordering or delivery of plant material on site. Landscape architect reserves the right to reject any plantings that do not conform to the drawings or specifications outlined herein.
  - Landscape architect shall approve final placement of all plant materials and reserves the right to make field adjustments to plantings as necessary.
  - Planting soils shall comply with the Specifications.
  - No plant shall be put into the ground before rough grading has been finished and approved by the landscape architect or owner's representative.
  - All plants shall be set plumb unless otherwise specified.
  - Contractor shall maintain and warranty plantings in compliance with the written Specifications.
  - The Contractor shall assume responsibility to ensure that all work is performed in compliance with all State and Local requirements.
  - Reference specific notes for stormwater planters, this sheet.
  - Features of the stormwater planters are approximate. Reference the civil plants for more information. Field adjust plantings as required.
- GRASS ESPLANADE AREAS:**
- Newly created grass esplanade areas shall be loamed and seeded. Reference the written technical specifications for direction.
  - Existing grass esplanade areas to remain shall be prepared for seeding and re-seeded per the written specifications.

