




Reviewed for Code Compliance
Inspections Division
Approved with Conditions

Date: 07/31/14

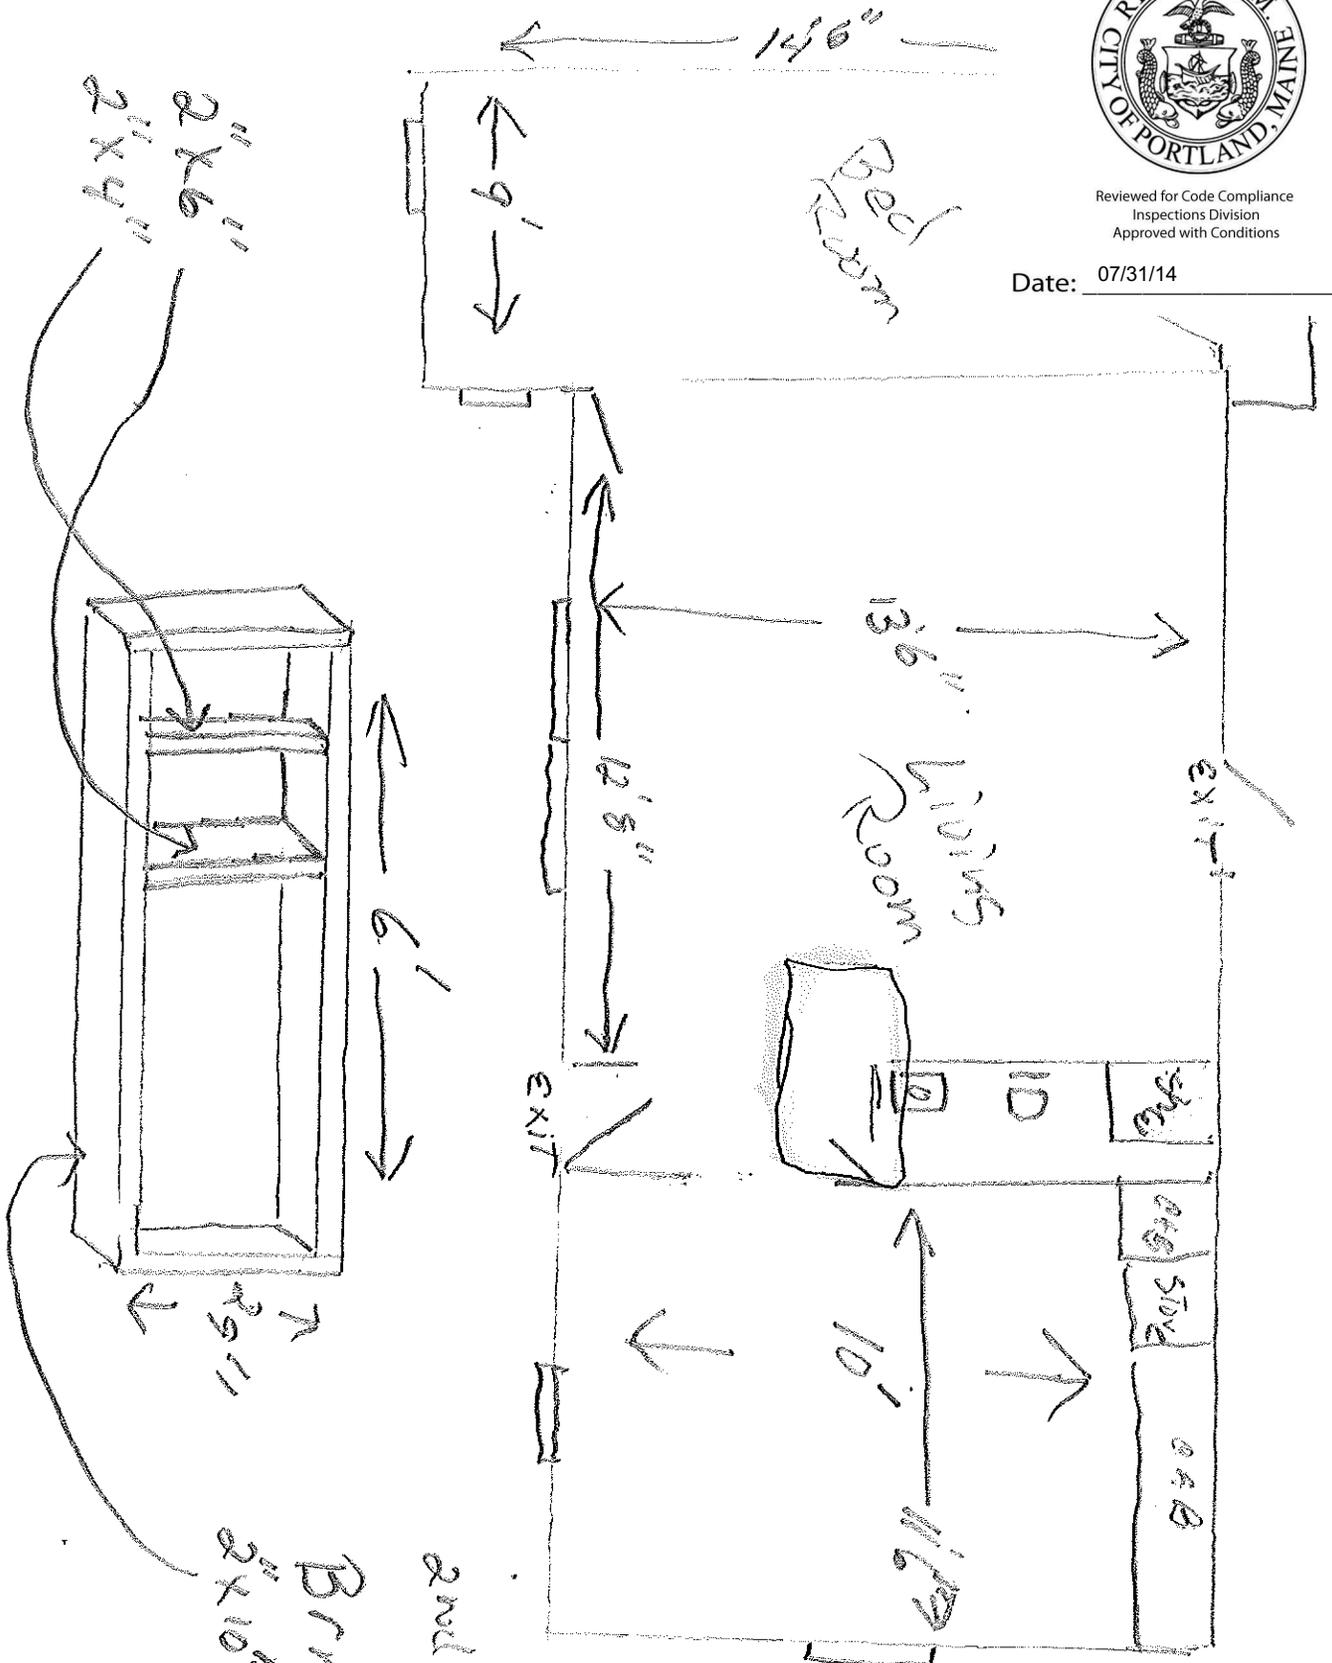

Framing Plan for 2nd

2nd Floor
BRACE FLOOR
2x10"