
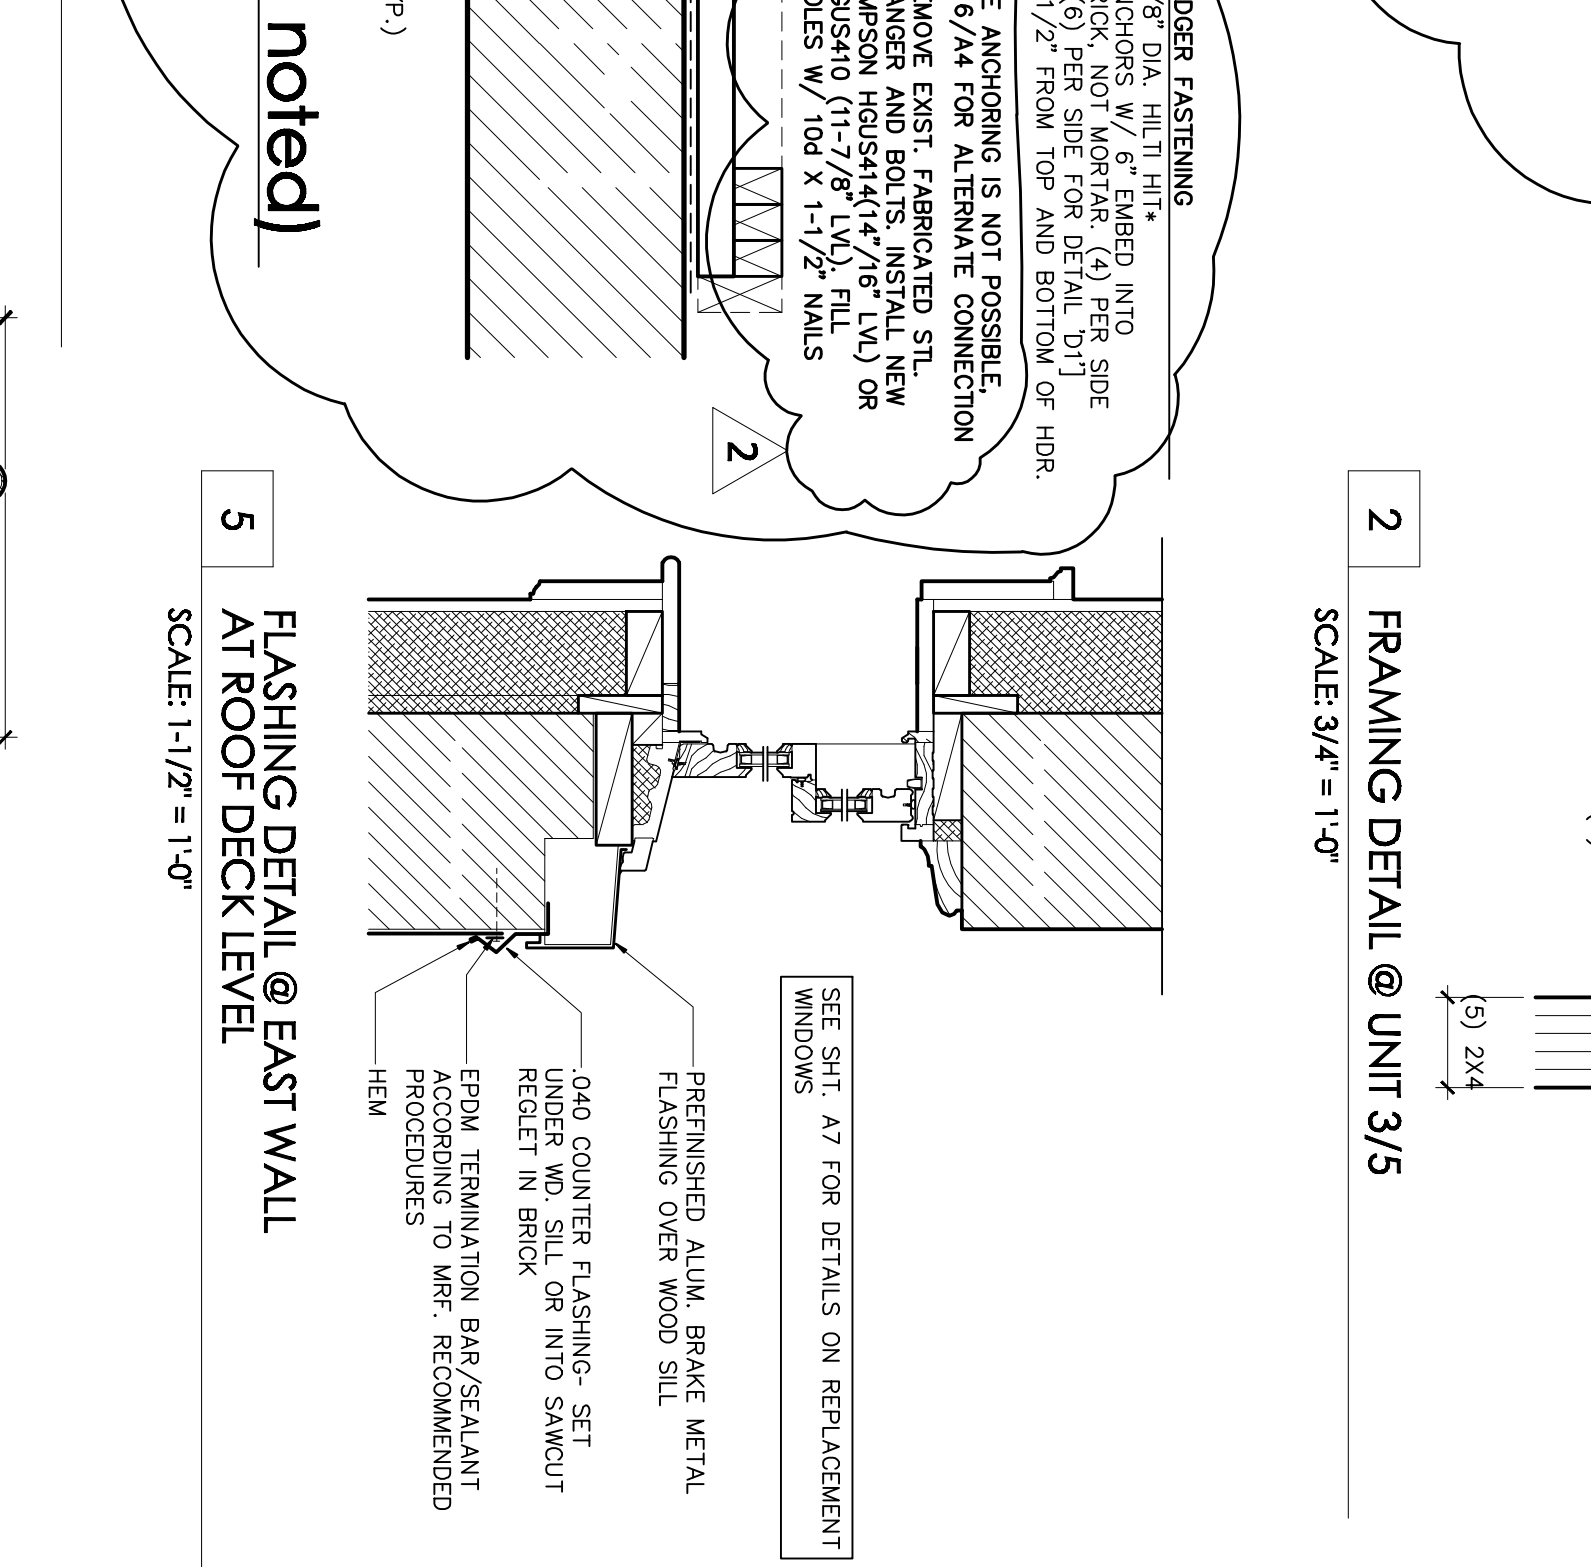
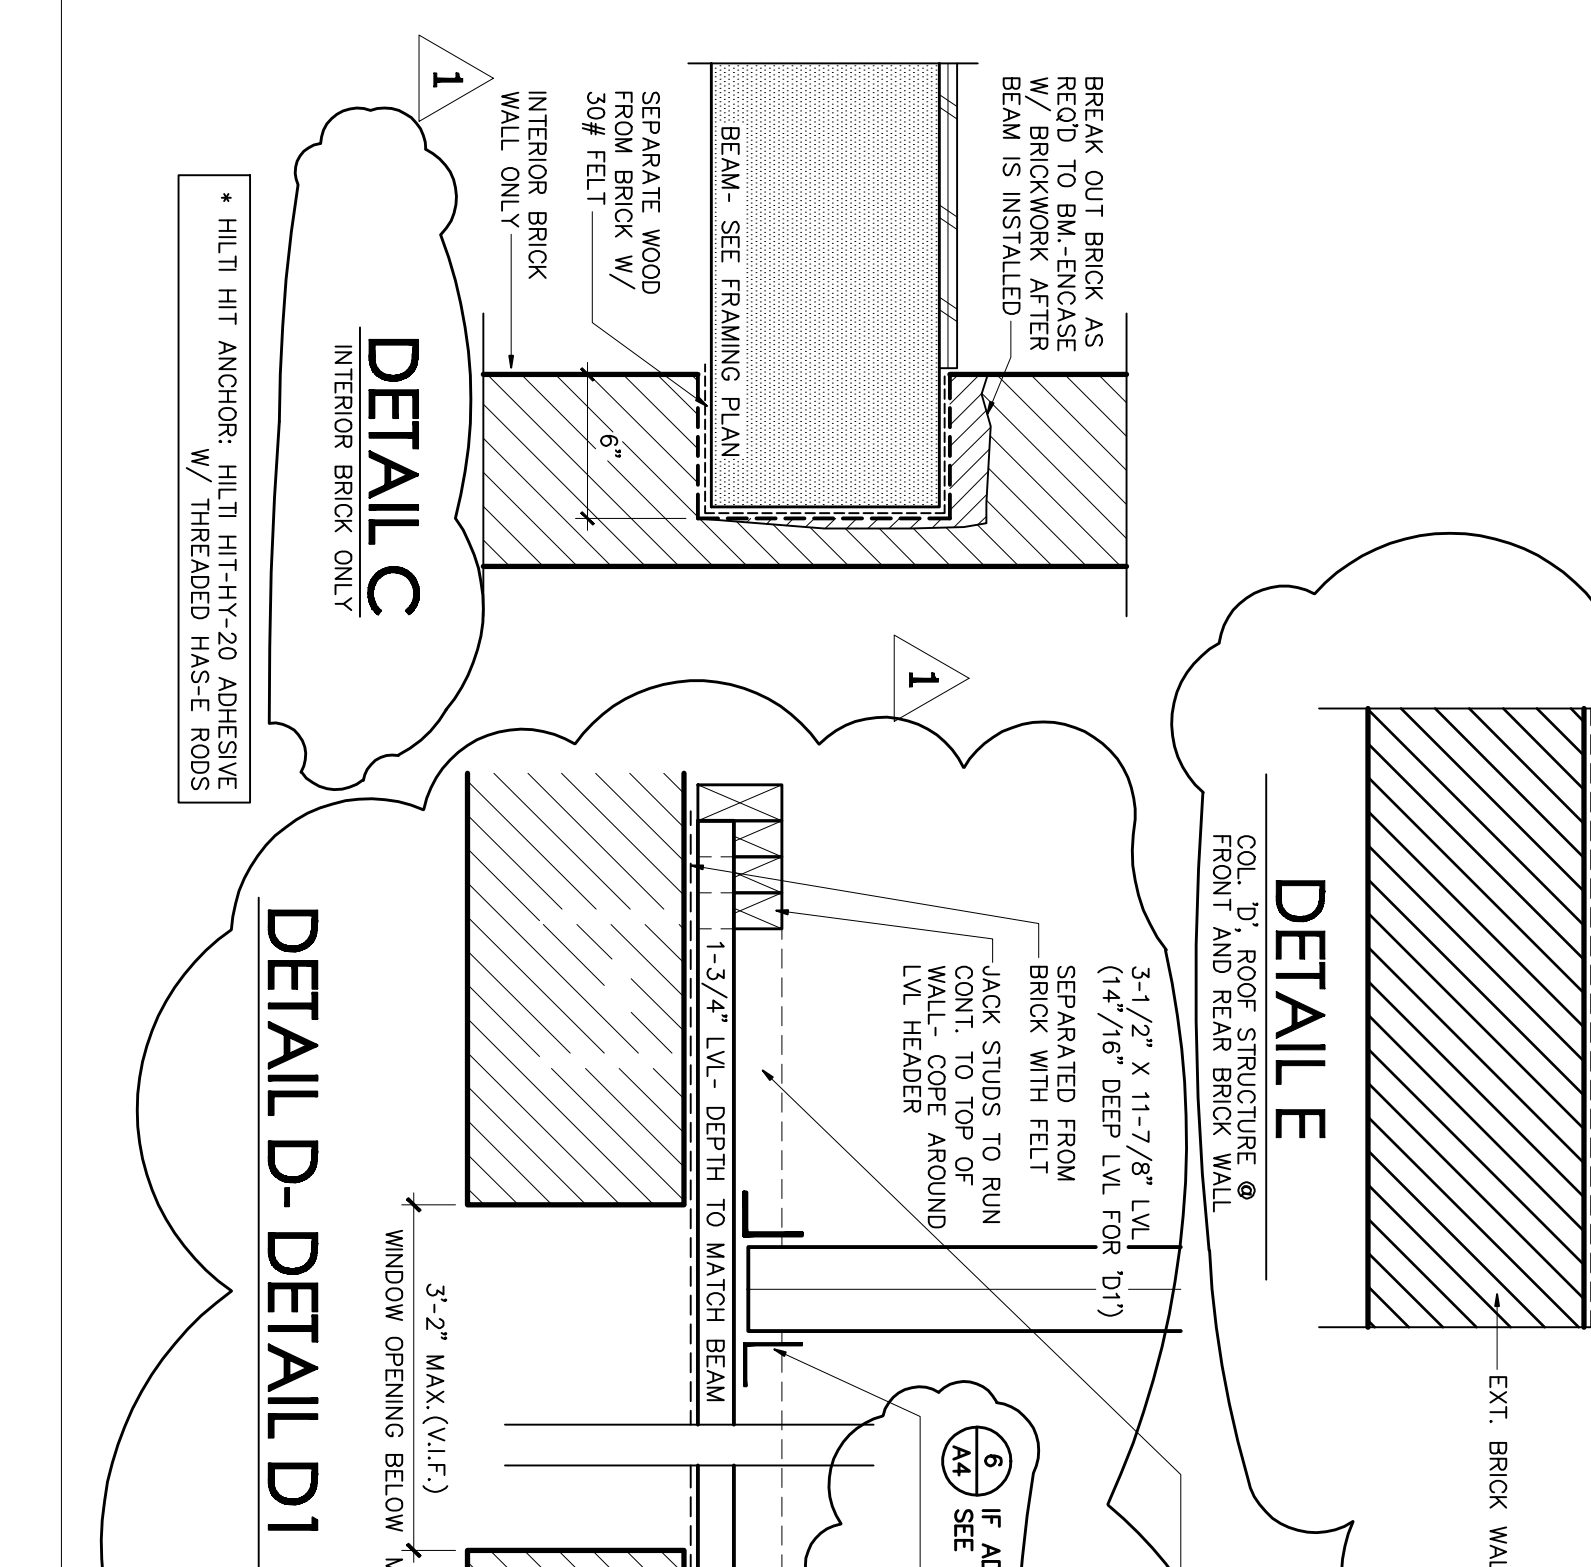


CHRISTOPHER M. DELANO
ARCHITECT
245 New Haven Street, Portland, Maine 04101
Tel: 603.761.1111

L & S STRUCTURAL ENGINEERING
ENGINEER
603 State Street, Portland, Maine 04101
Tel: 603.761.1111



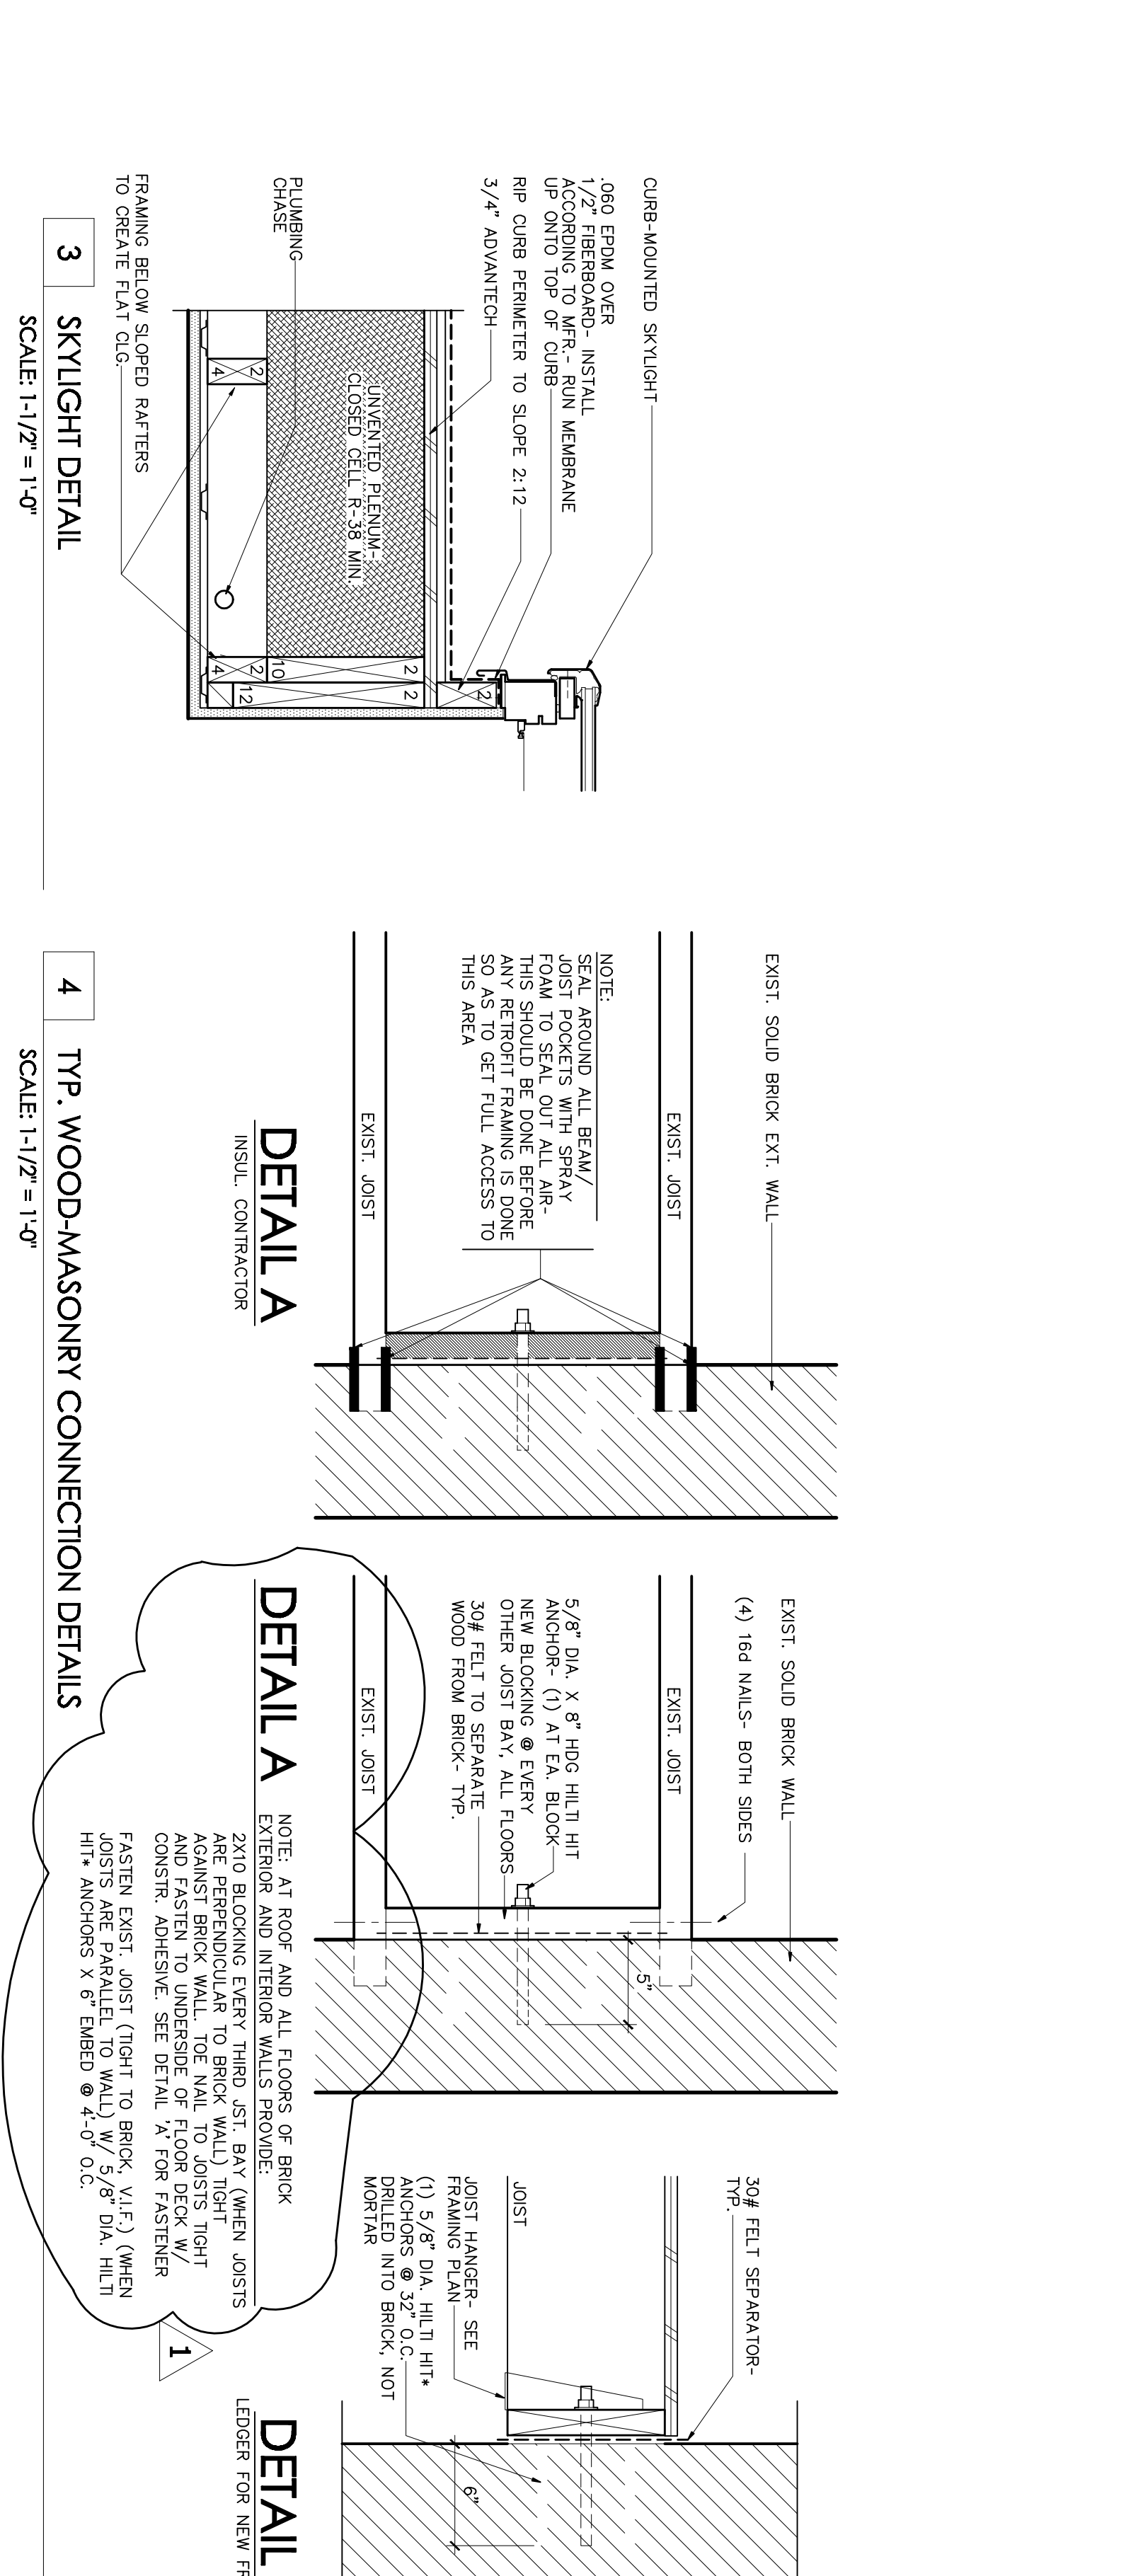


201-203 State Street Condominiums
Condominium Conversion, Portland, Maine

March 15, 2010

CONSTRUCTION SET

1 revised Sept. 9, 2010
2 revised April 9, 2011

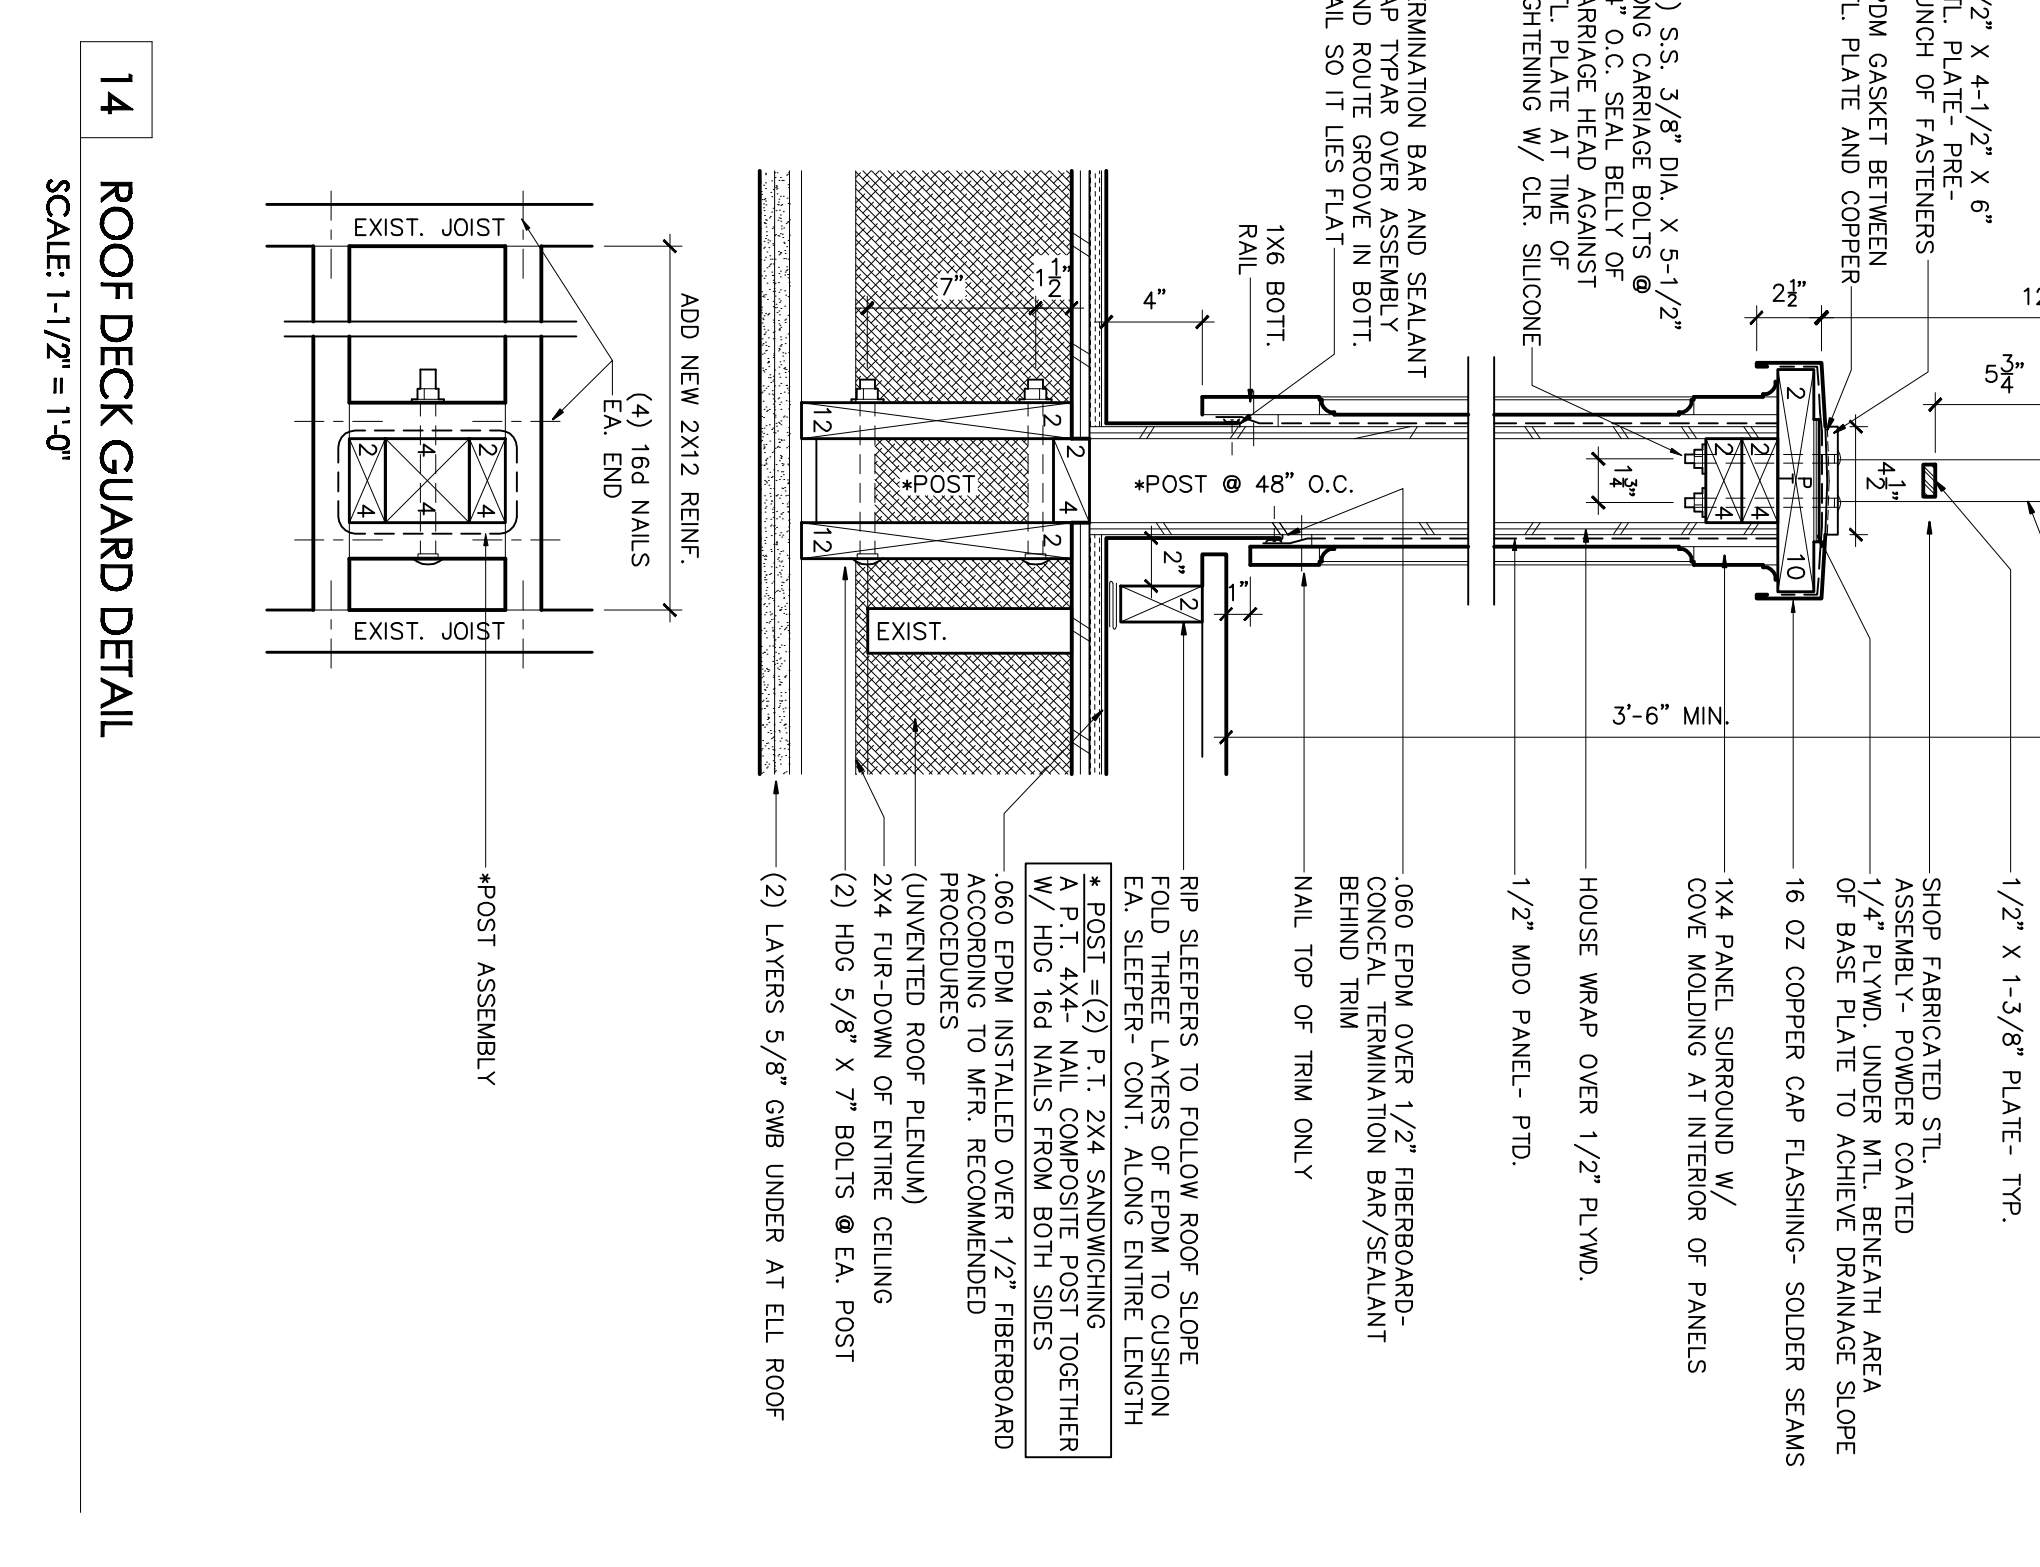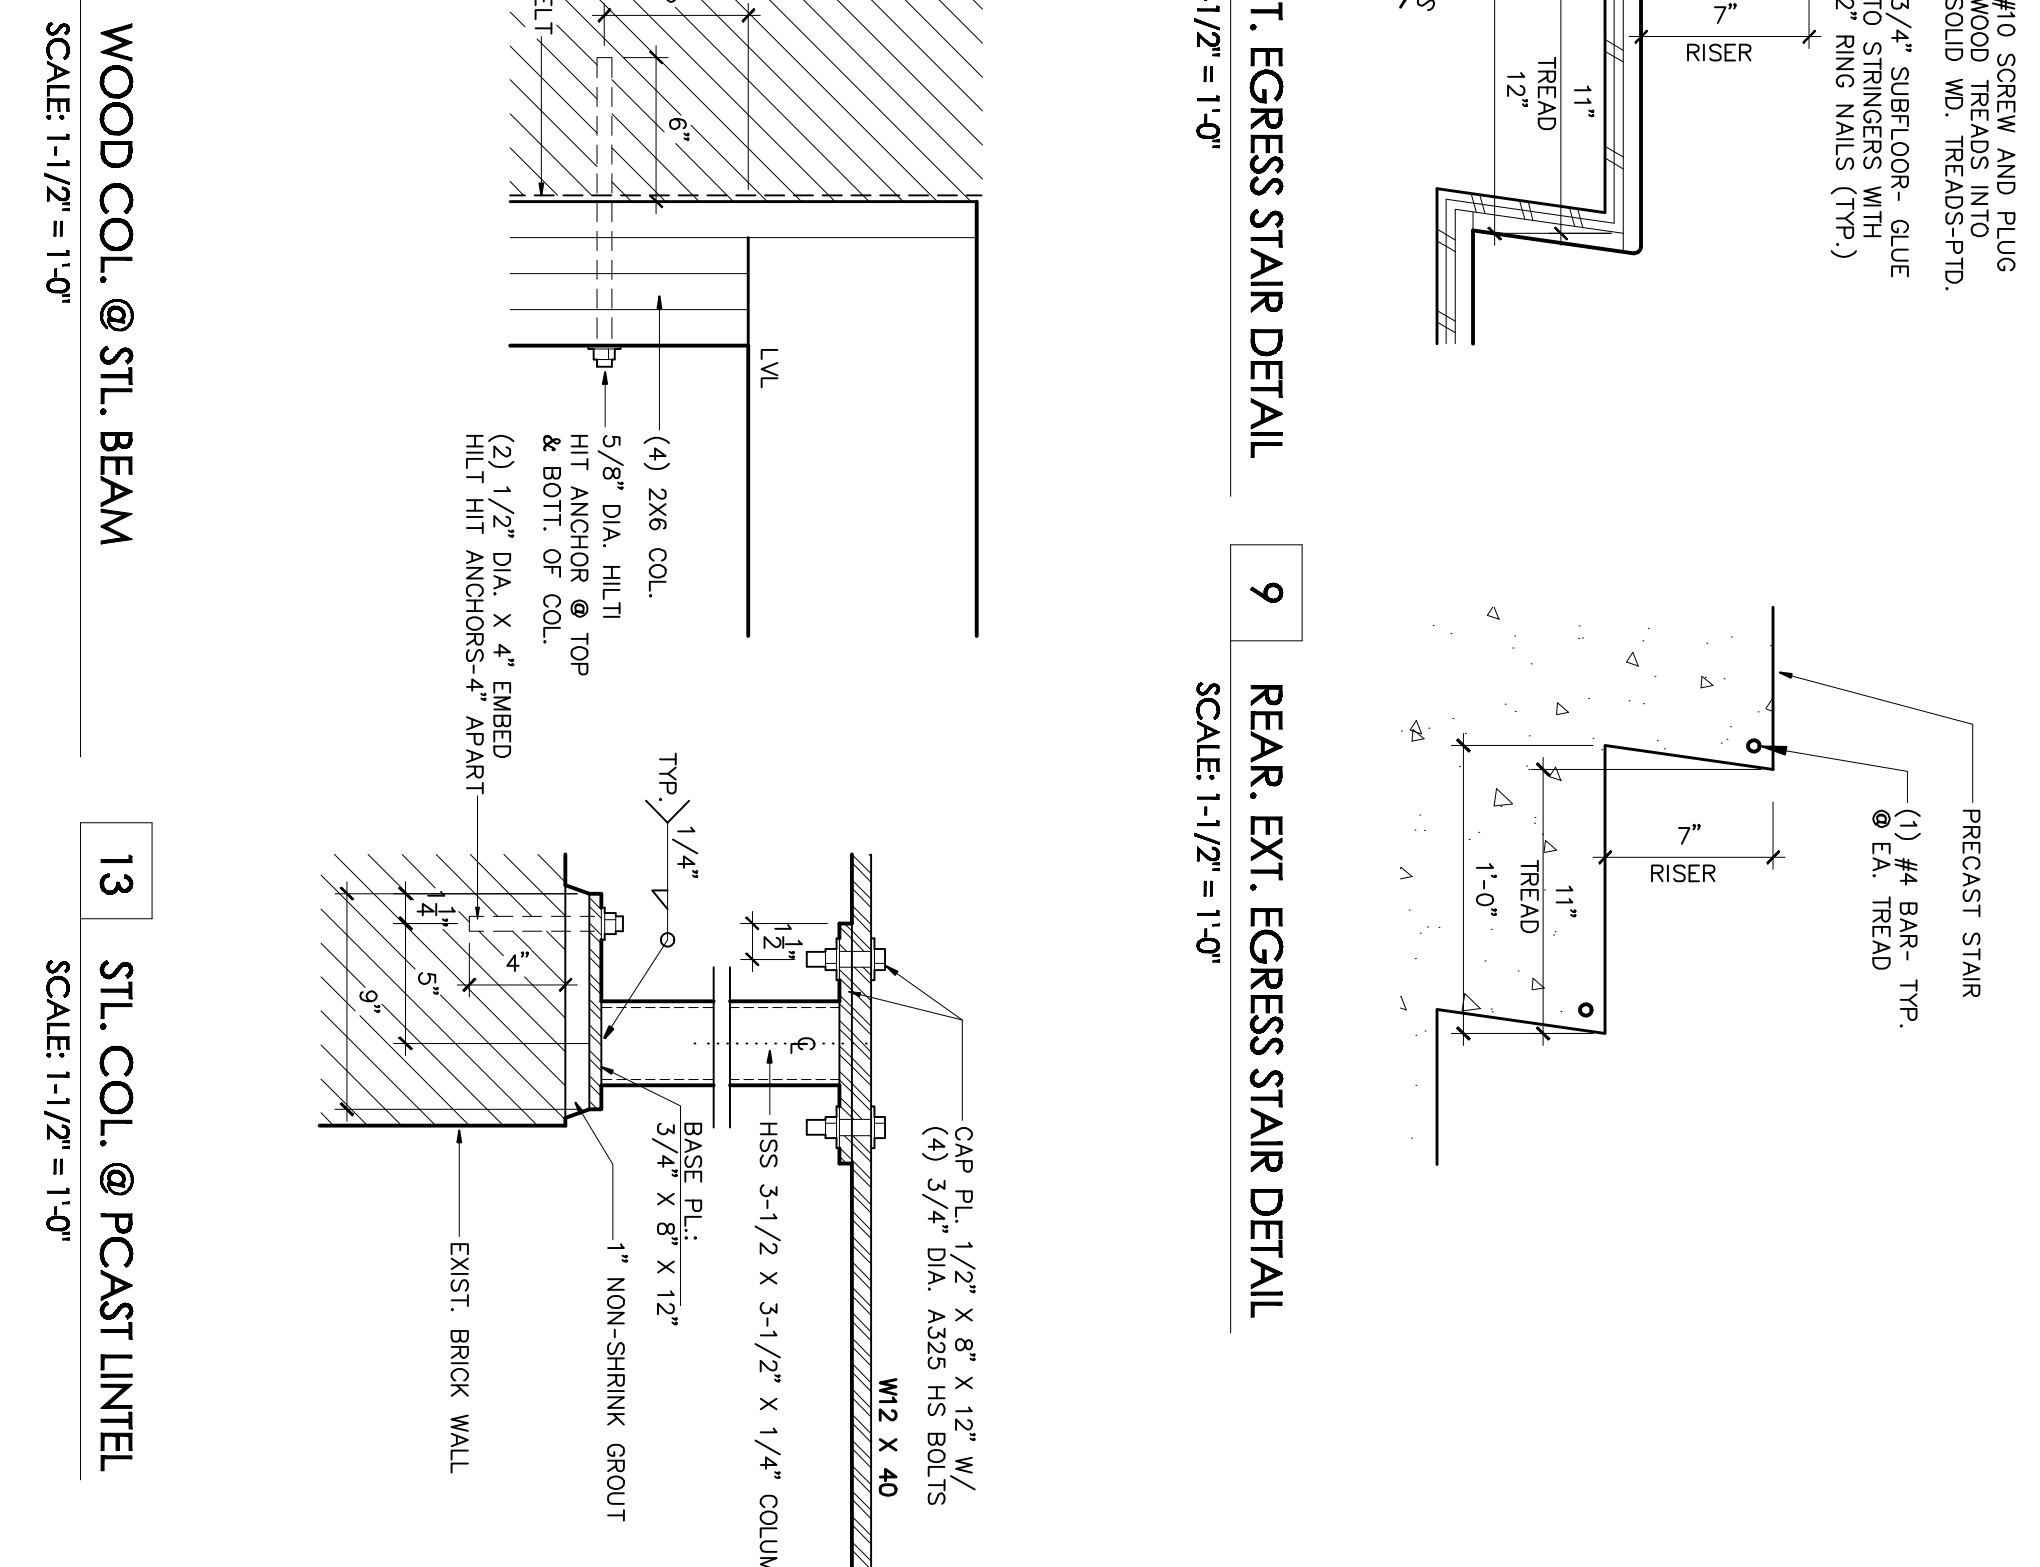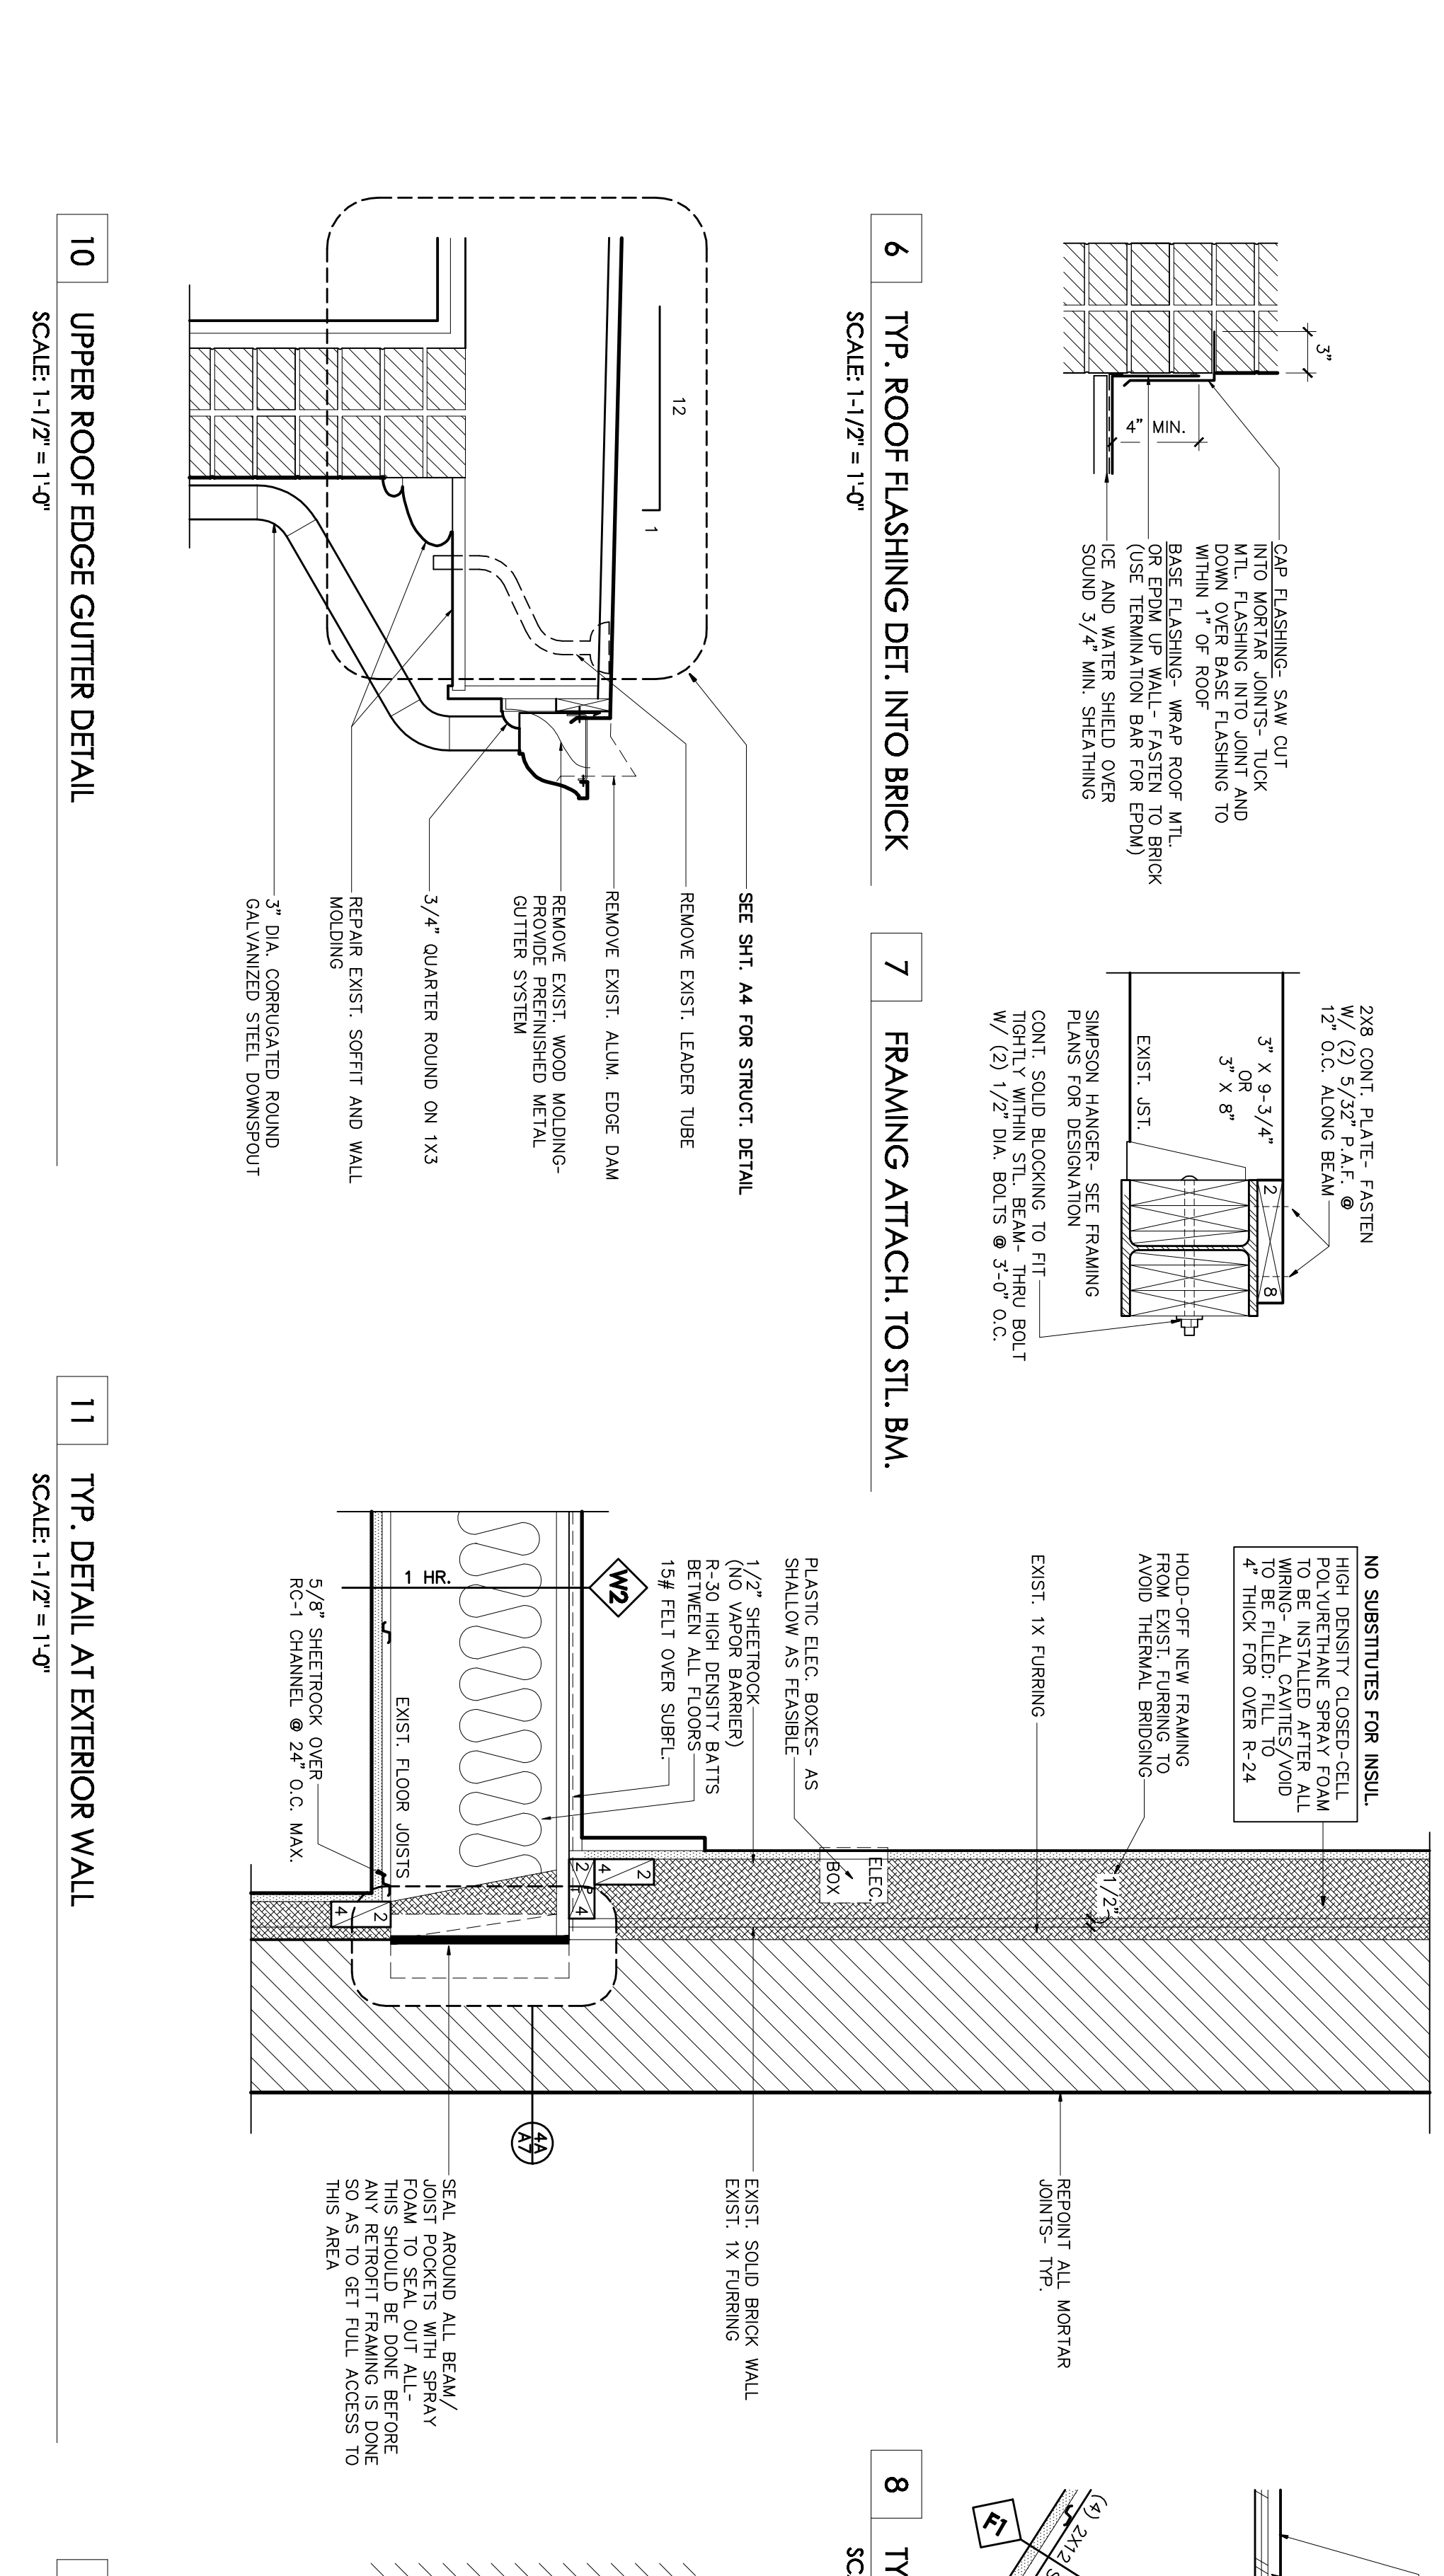

A7