



REPAIR WORK For Permit

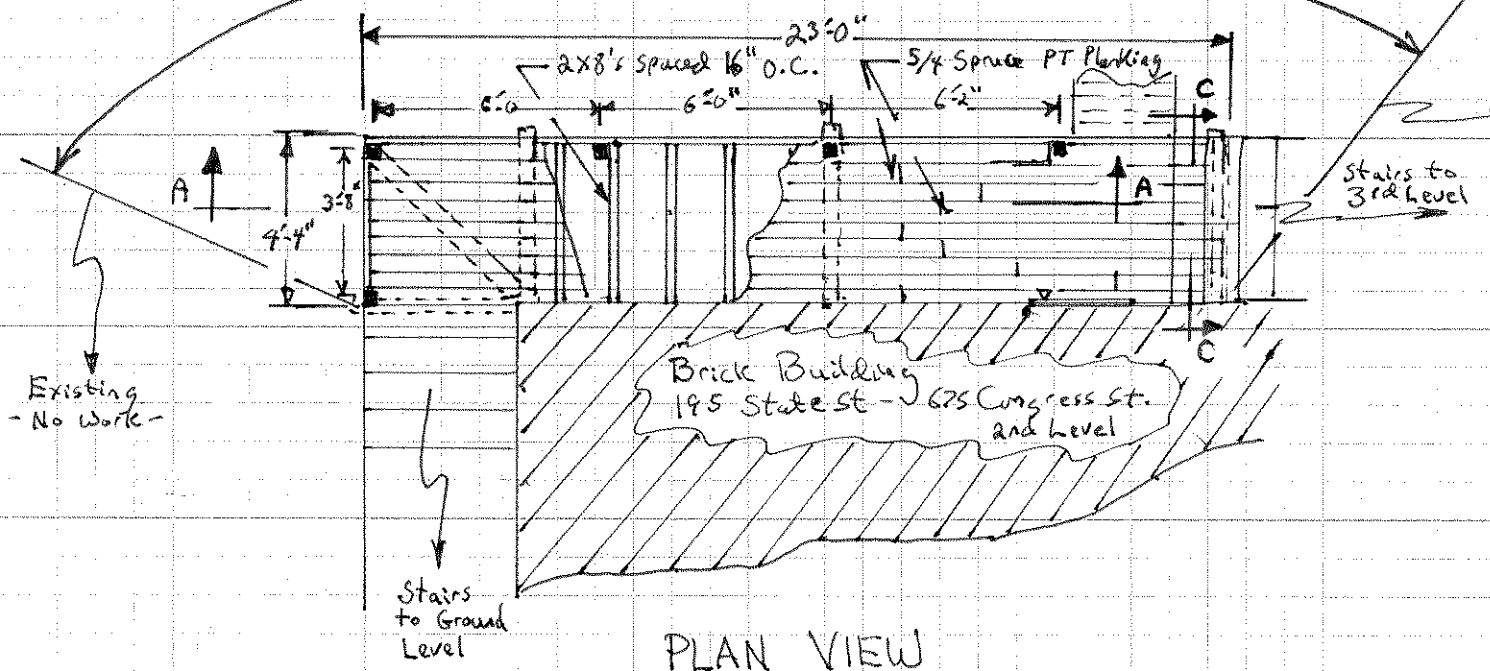

- Notes:
- (1) Repair only, replace in-kind. 2x8 x 4x4.
  - (2) Sketch/Plans by Bill Dawkas. 207-388-9294 (Call any time).

PLAN VIEW

Repair of 2nd Level Deck/Egress  
 No change - Replace wood in kind.  
 (Scale: 1" = 1')

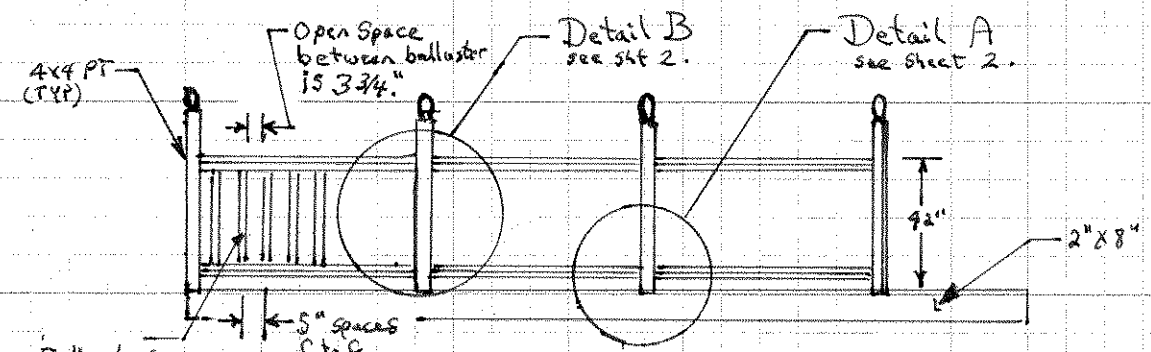

ELEVATION VIEW A-A

G-1 General Repair  
 675 Congress St.  
 William Dawkas  
 Repair Only  
 Replace in kind.