

PRELIM. BY *William B. Doukas*

DATE *11/18* PROJ. NO. *1188*

DATE *4-5-18* LOCATION *City Permt.*

FINAL CHK BY *William B. Doukas*

ITEM NO. *675 Congress St*



SUBJECT *City Permt.*

FILE NO. *2*


SHEET NO. *2*

OF *2*


OF *2*

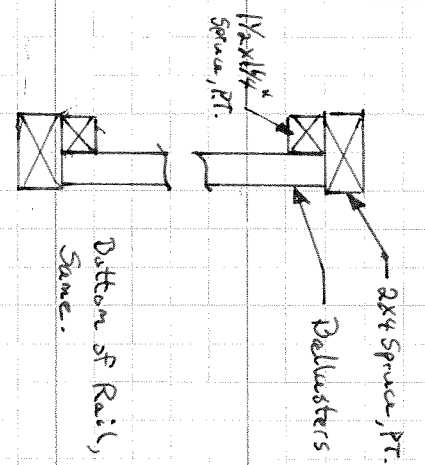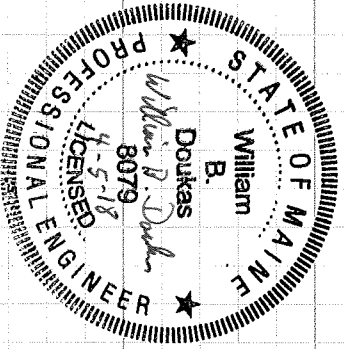

Detail B - Elev.

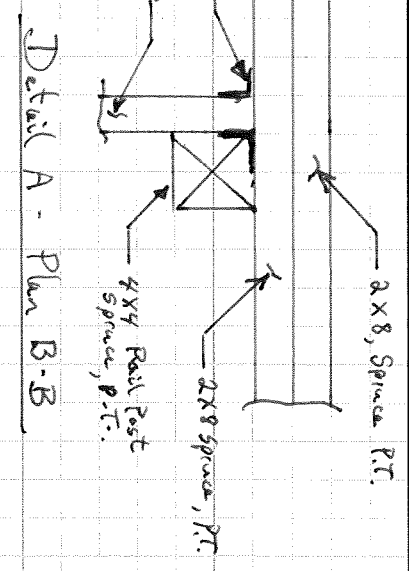


Detail A - Plan B-B

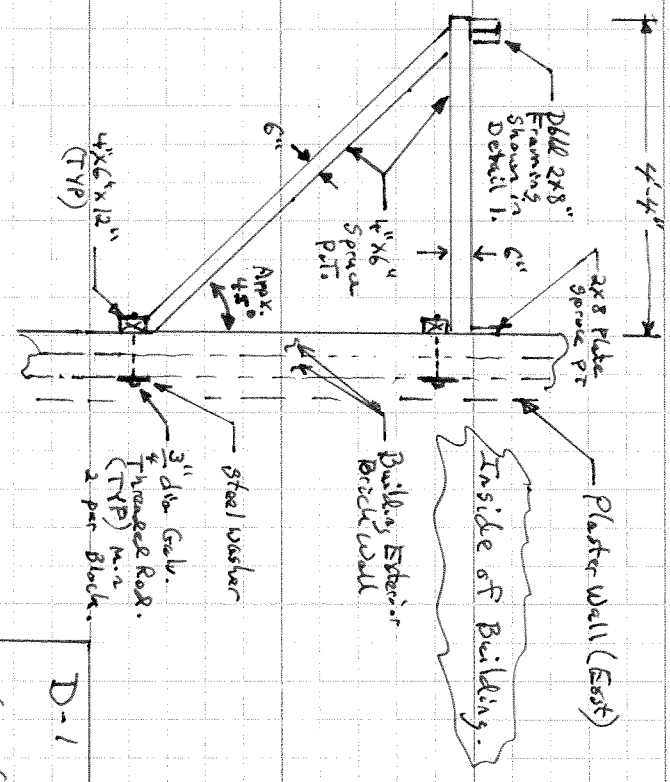

Elevation C-C

D-1 Details

675 Congress St  
Repair Only

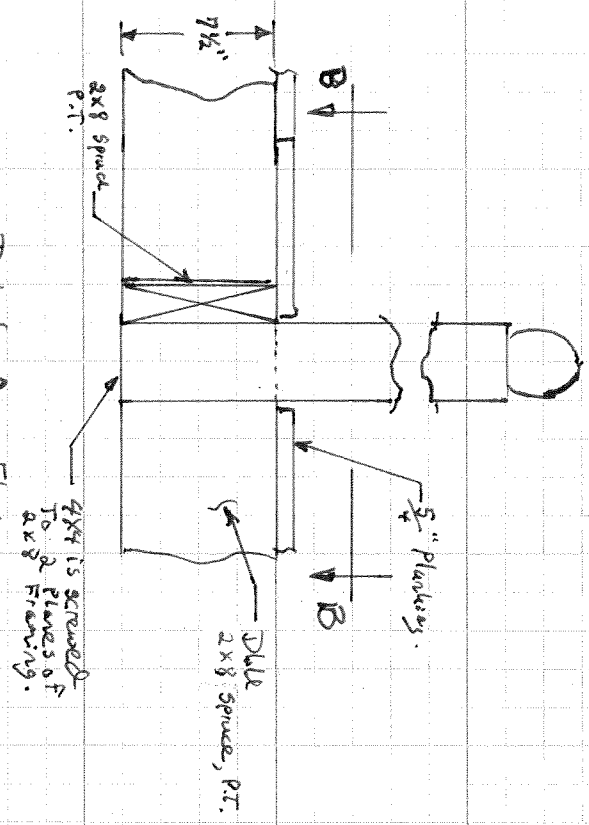

Detail A - Elev

Scale: 1/4" = 1'-0"

Typical Bracings  
Quantity = 5.