



REPAIR WORK FOR PERMIT

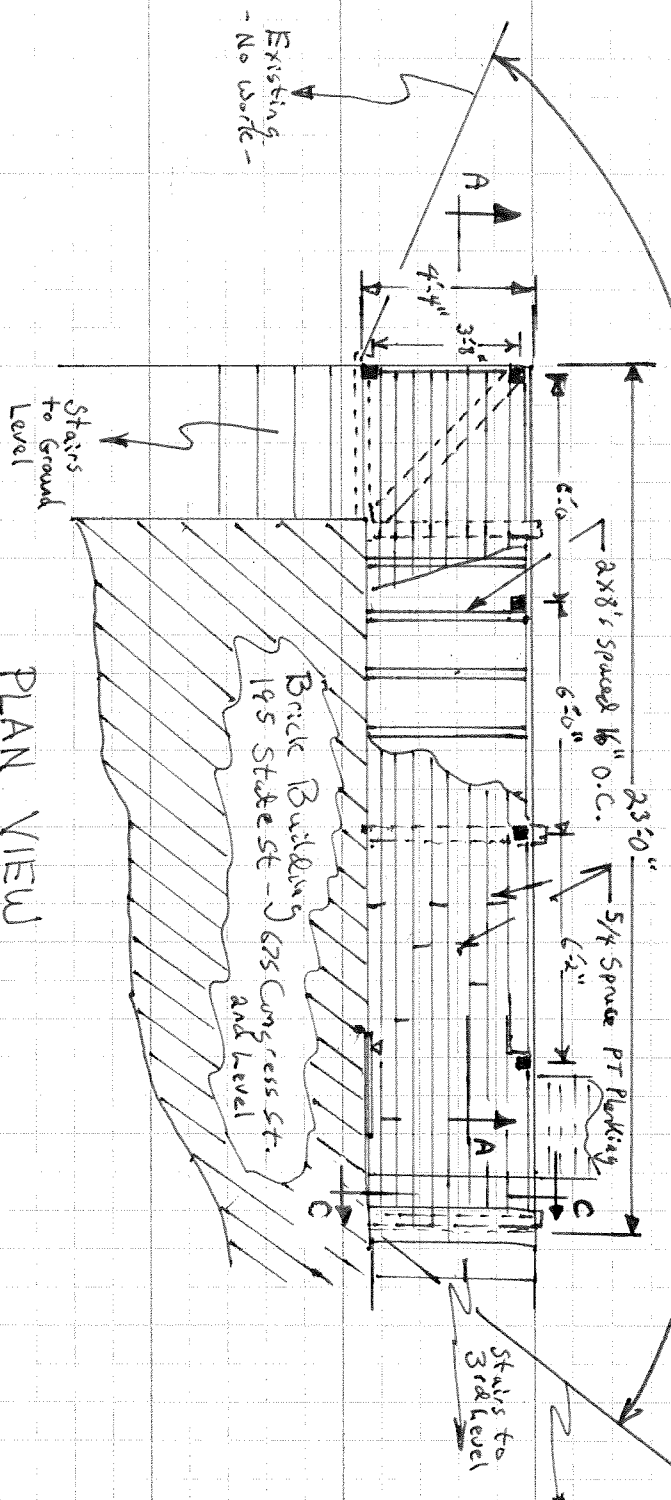

PLAN VIEW


Repair of and level Deck/Steps
 NO Change - Replace wood in kind.
 (Scale: 1/4" = 1')

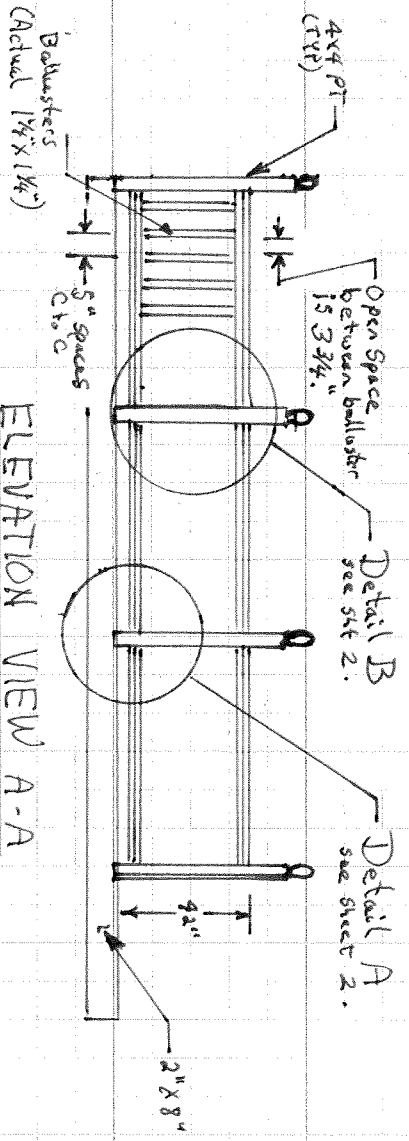

ELEVATION VIEW A-A

Notes:

- (1) Repair only, replace in-kind. 2 1/2" x 4 1/2"
- (2) Sketch/Plans by Bill Doukas.
- 207-388-9234
- (Call any time).

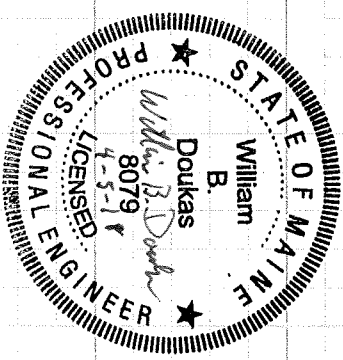

G-1 General Repair

675 Congress St.
 William Doukas
 Repair Only
 Replace in-kind.