


For Mr. Collins & City of Portland, Maine

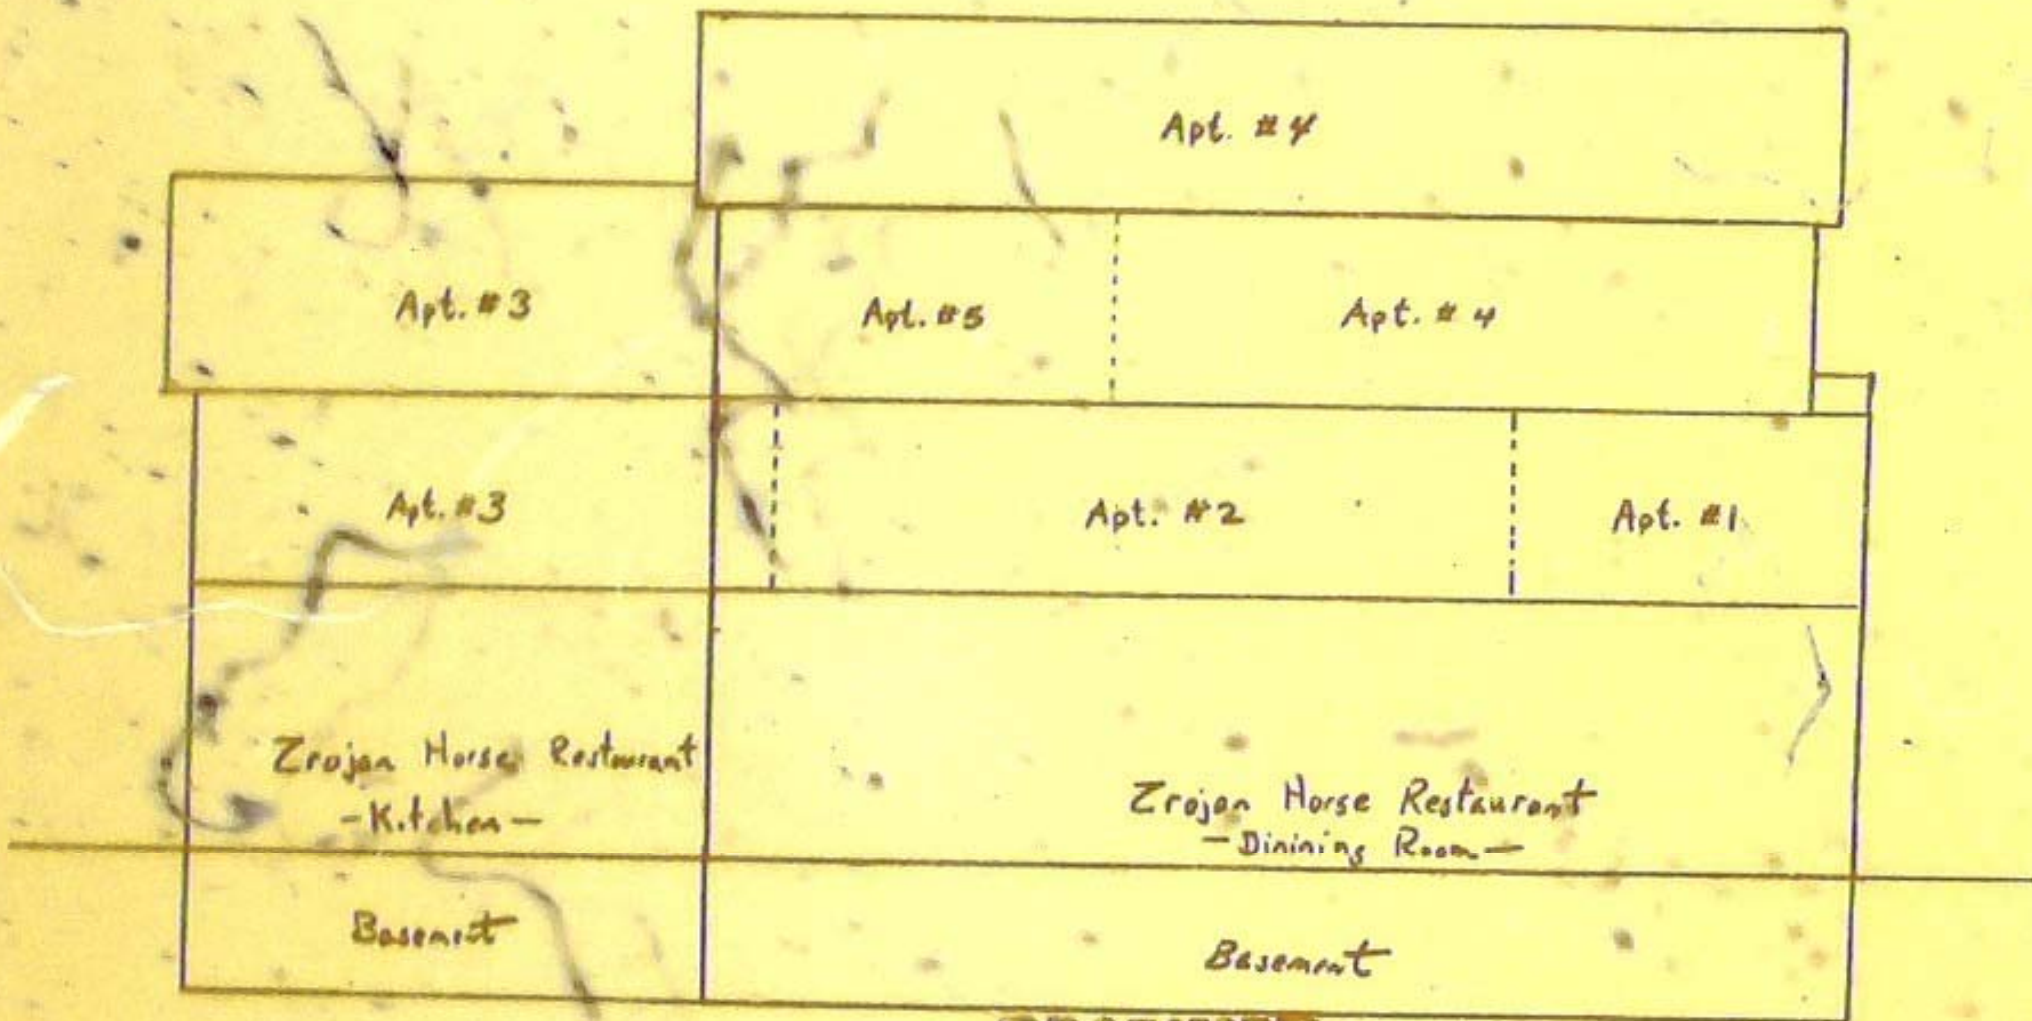

**RECEIVED**

FEB 24 1989

DEPT. OF BUILDING INSPECTION  
CITY OF PORTLAND

675 Congress St.


State Street View

No Scale

RECEIVED

FEB 24 1989

DEPT. OF BUILDING INSPECTION  
CITY OF PORTLAND

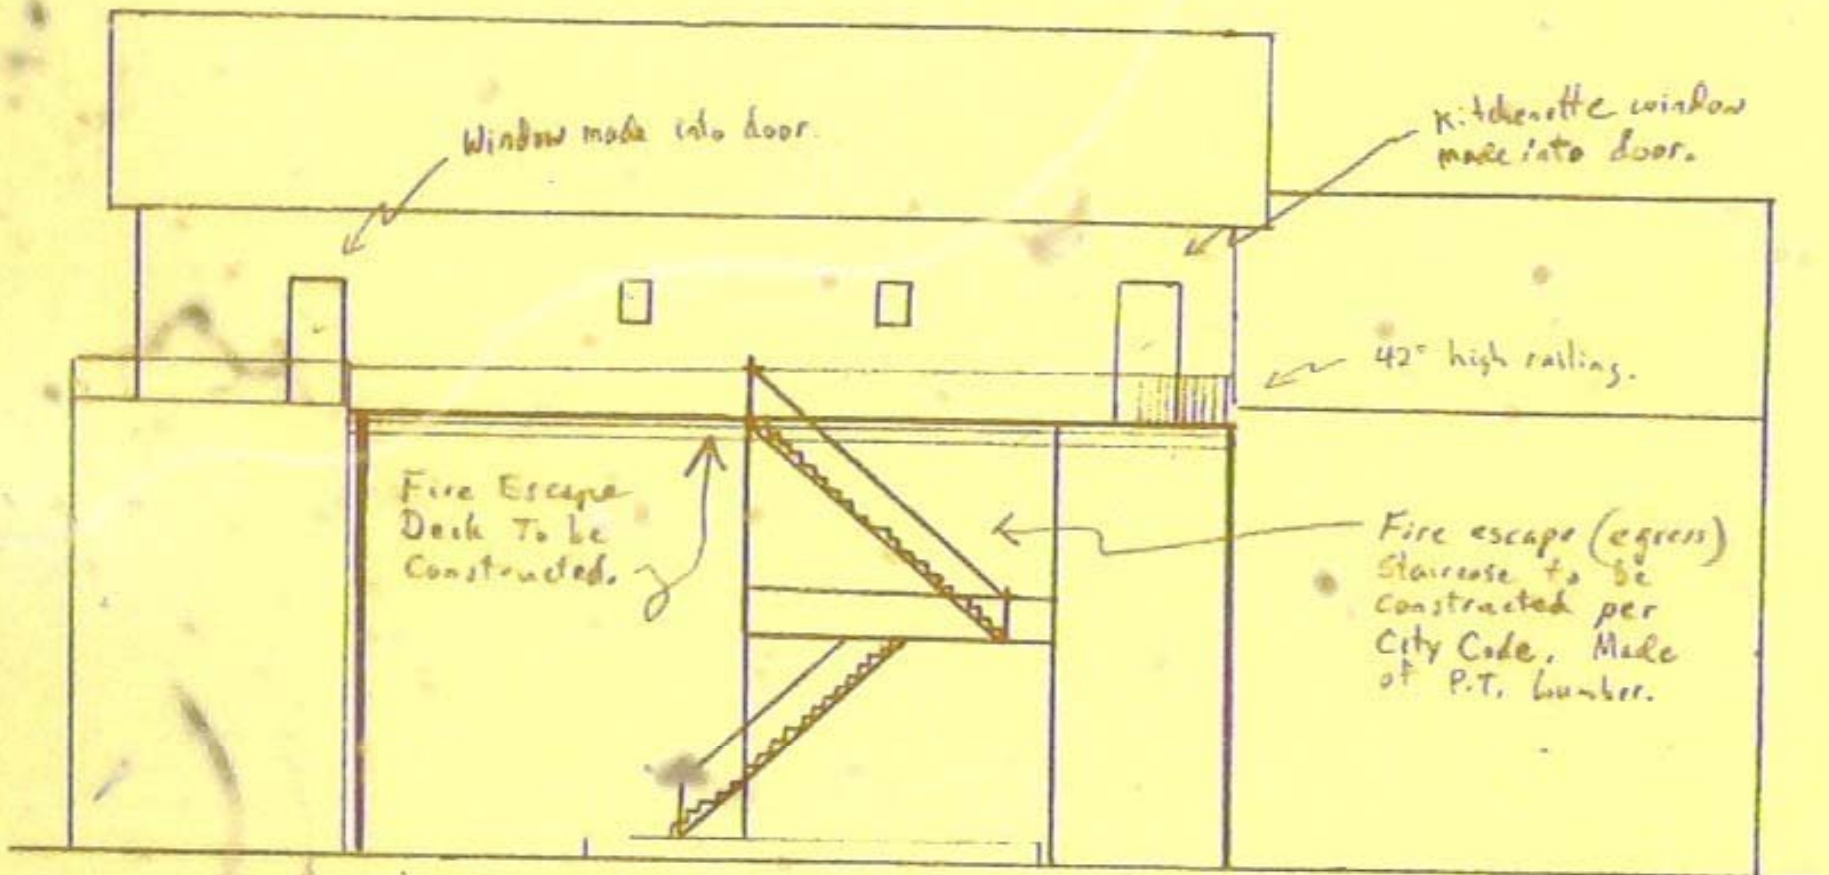

Alley Way to Congress St.


Appx Design Fire Escape

No Scale

RECEIVED

FEB 24 1980


DEPT. OF BUILDING INSPECTION  
CITY OF PORTLAND

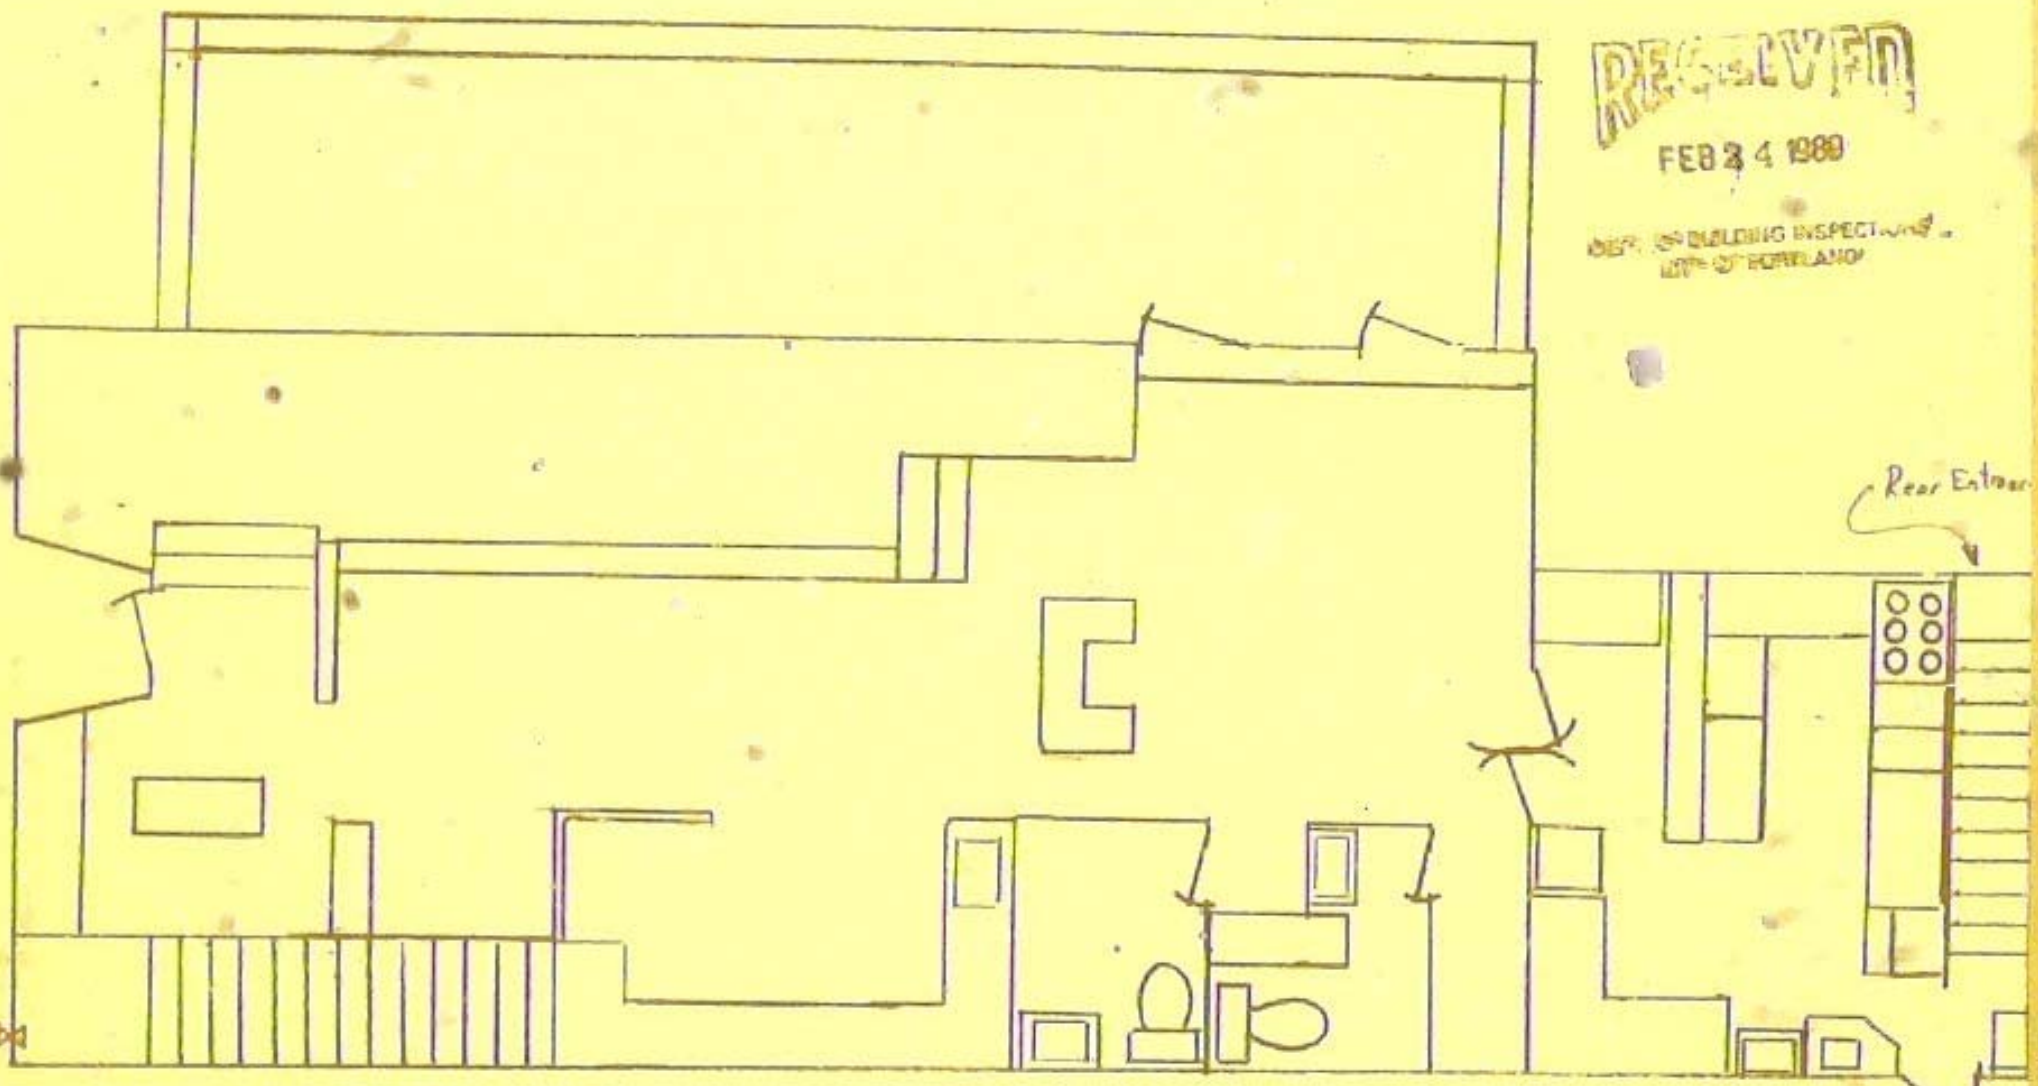

Front Entrance.

Rear Entrance


1st Floor

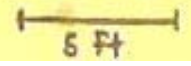

RECEIVED

FEB 24 1989

DEPT OF BUILDING & OCCUPANCY  
CITY OF PORTLAND

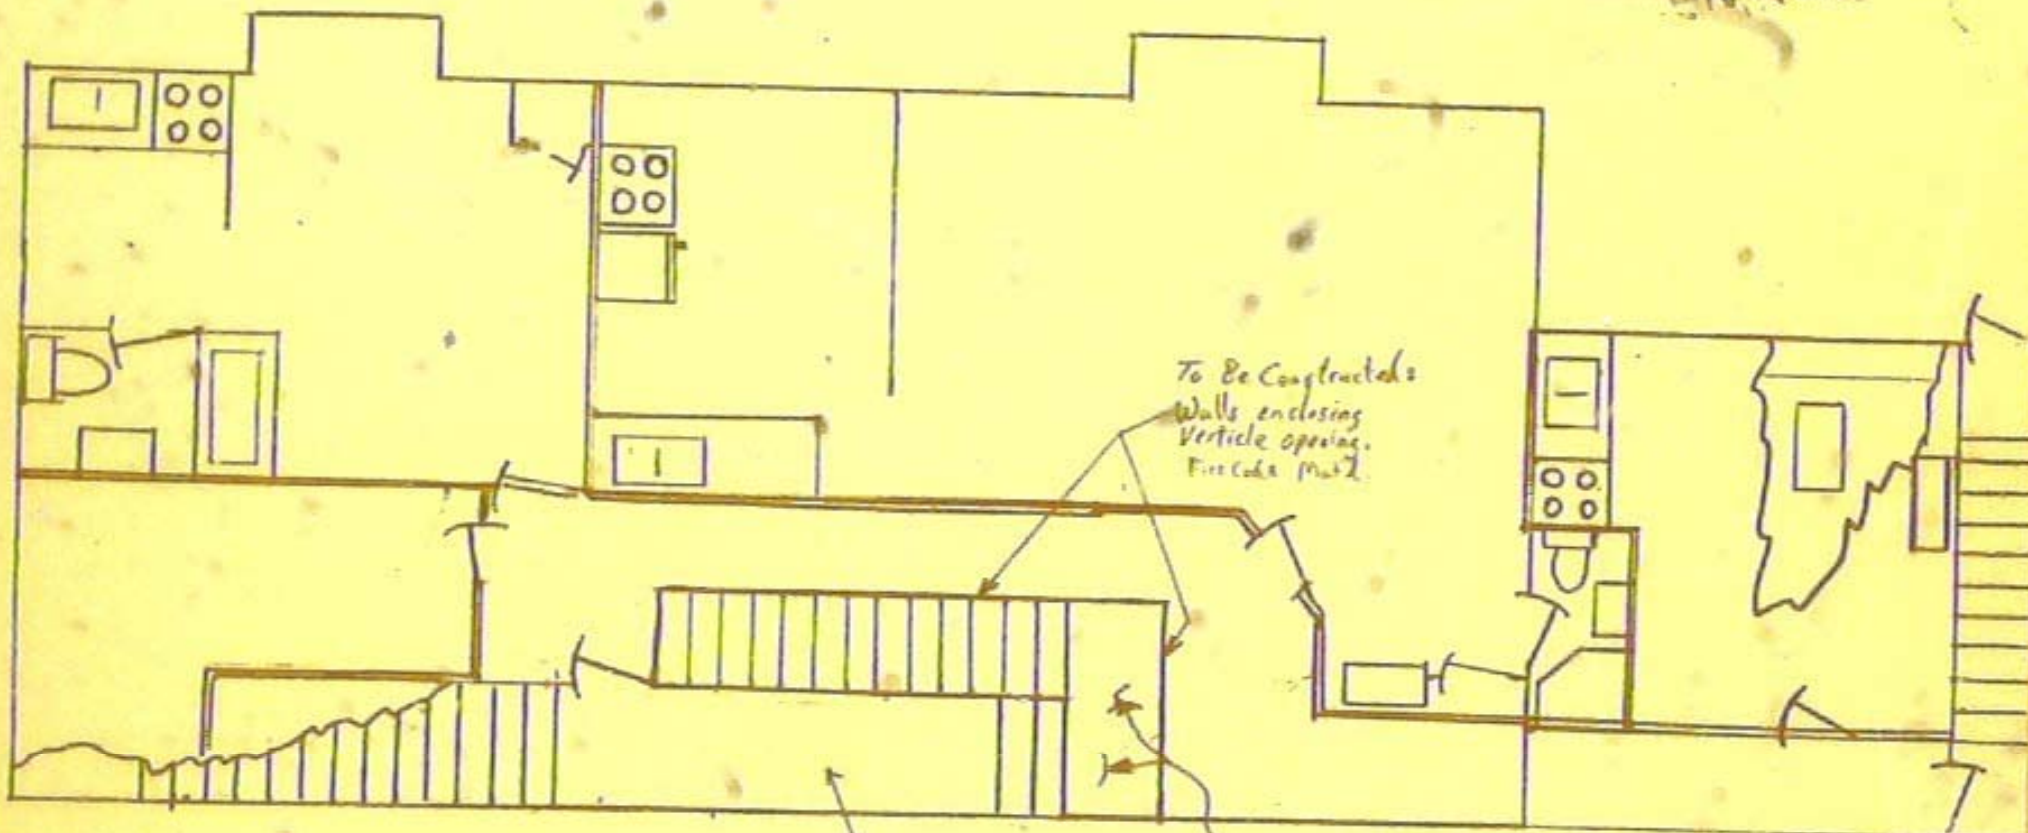


This Area To be  
Gutted & Constructed  
To be hallway for  
3rd & 4th Floor Apts.


Opening through wall,  
turning staircase to  
the right, proceeding  
to next set of stairs.

2nd Floor

5 ft.

**RECEIVED**  
FEB 24 1989  
DEPT. OF BUILDING INSPECTION  
CITY OF PORTLAND, OREGON

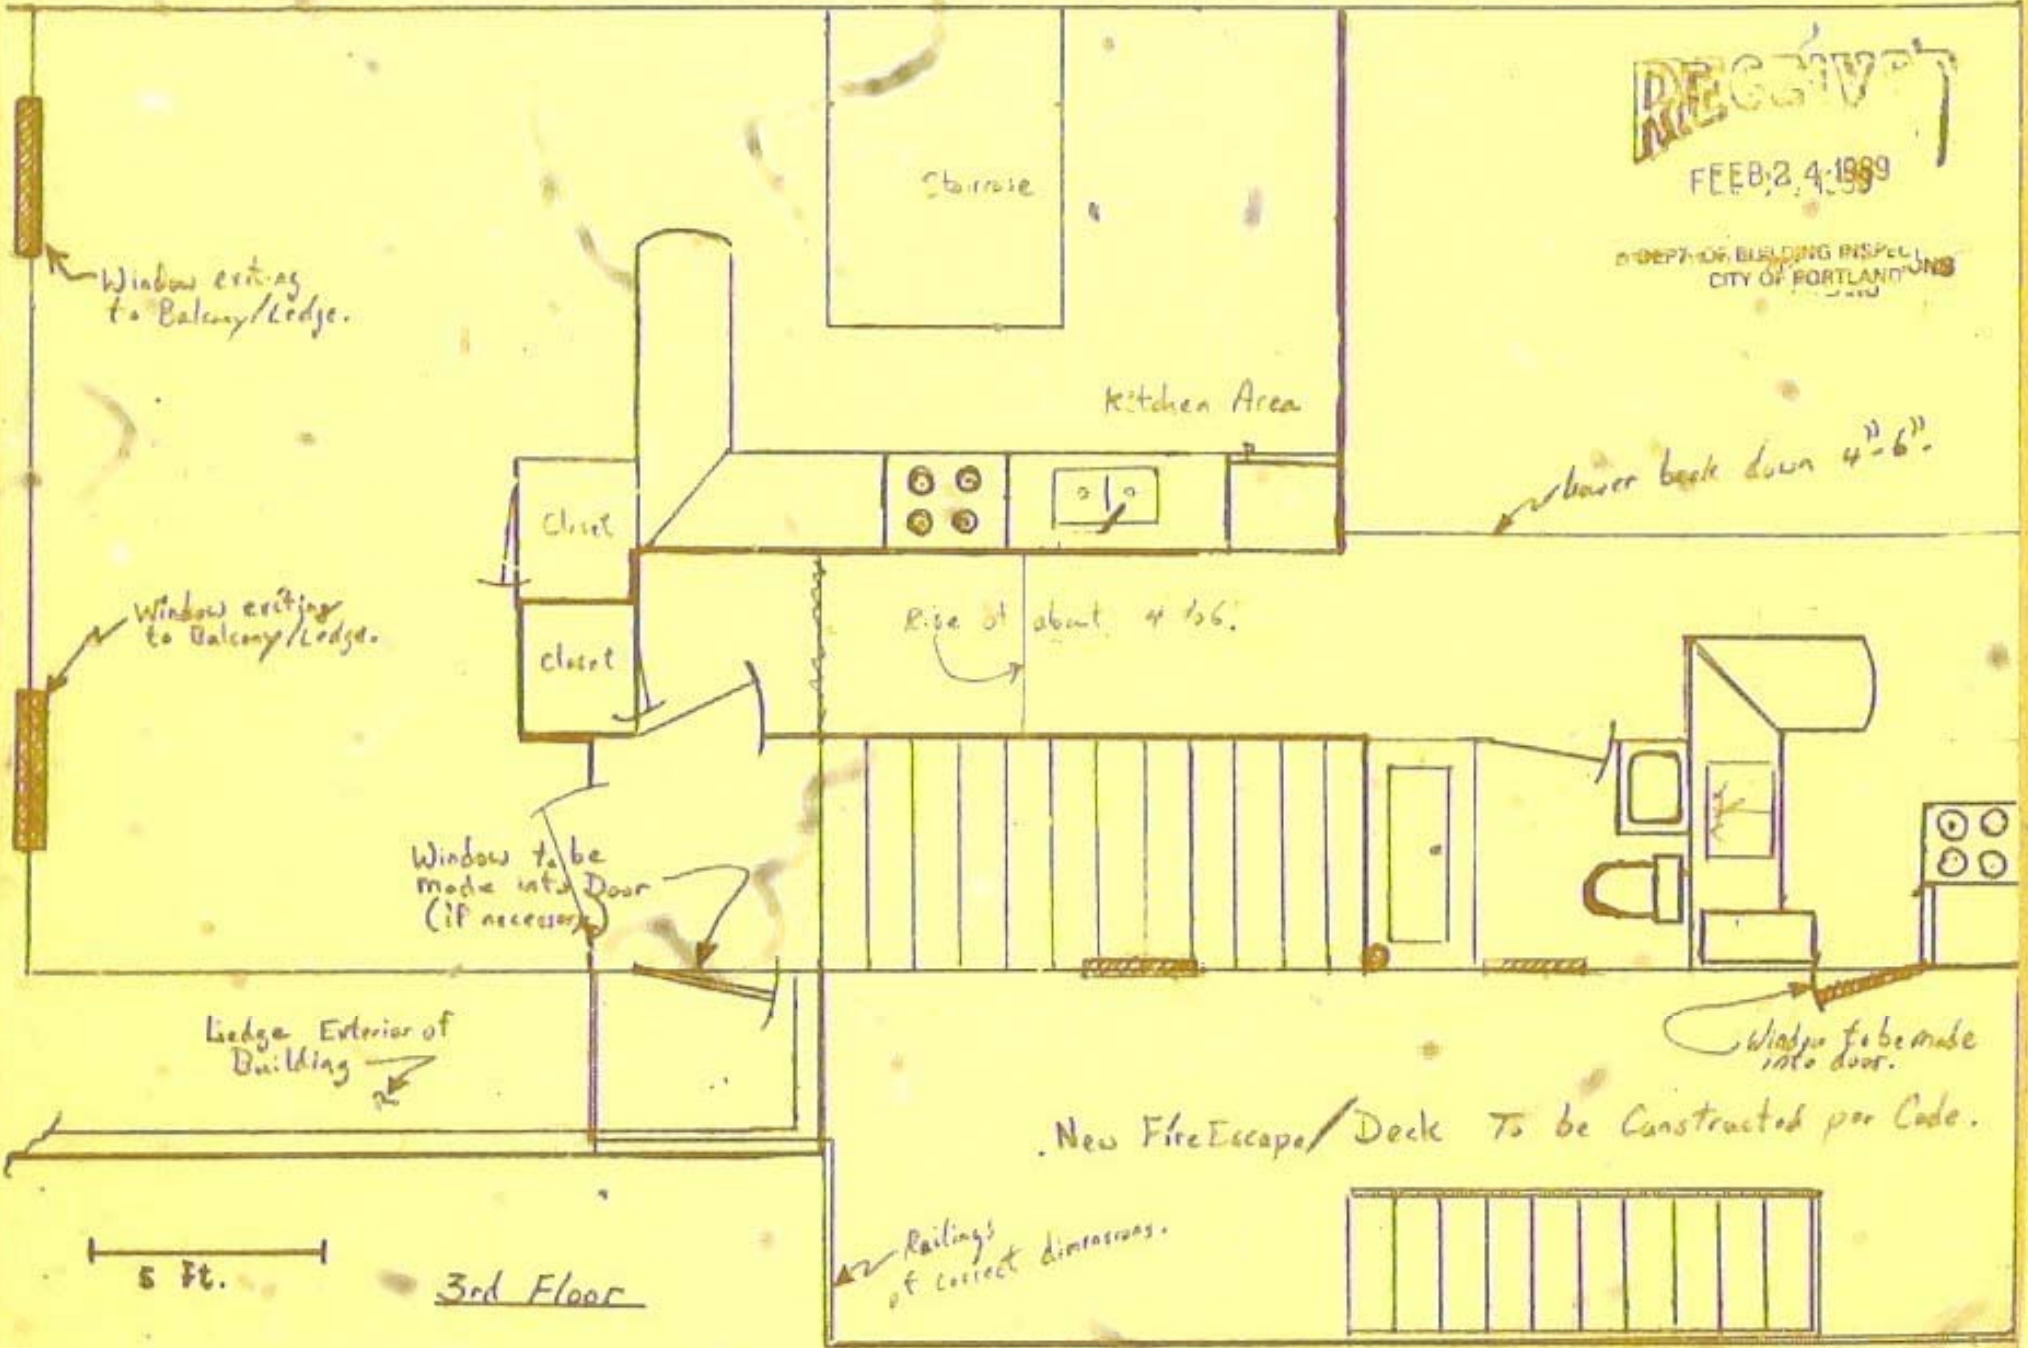

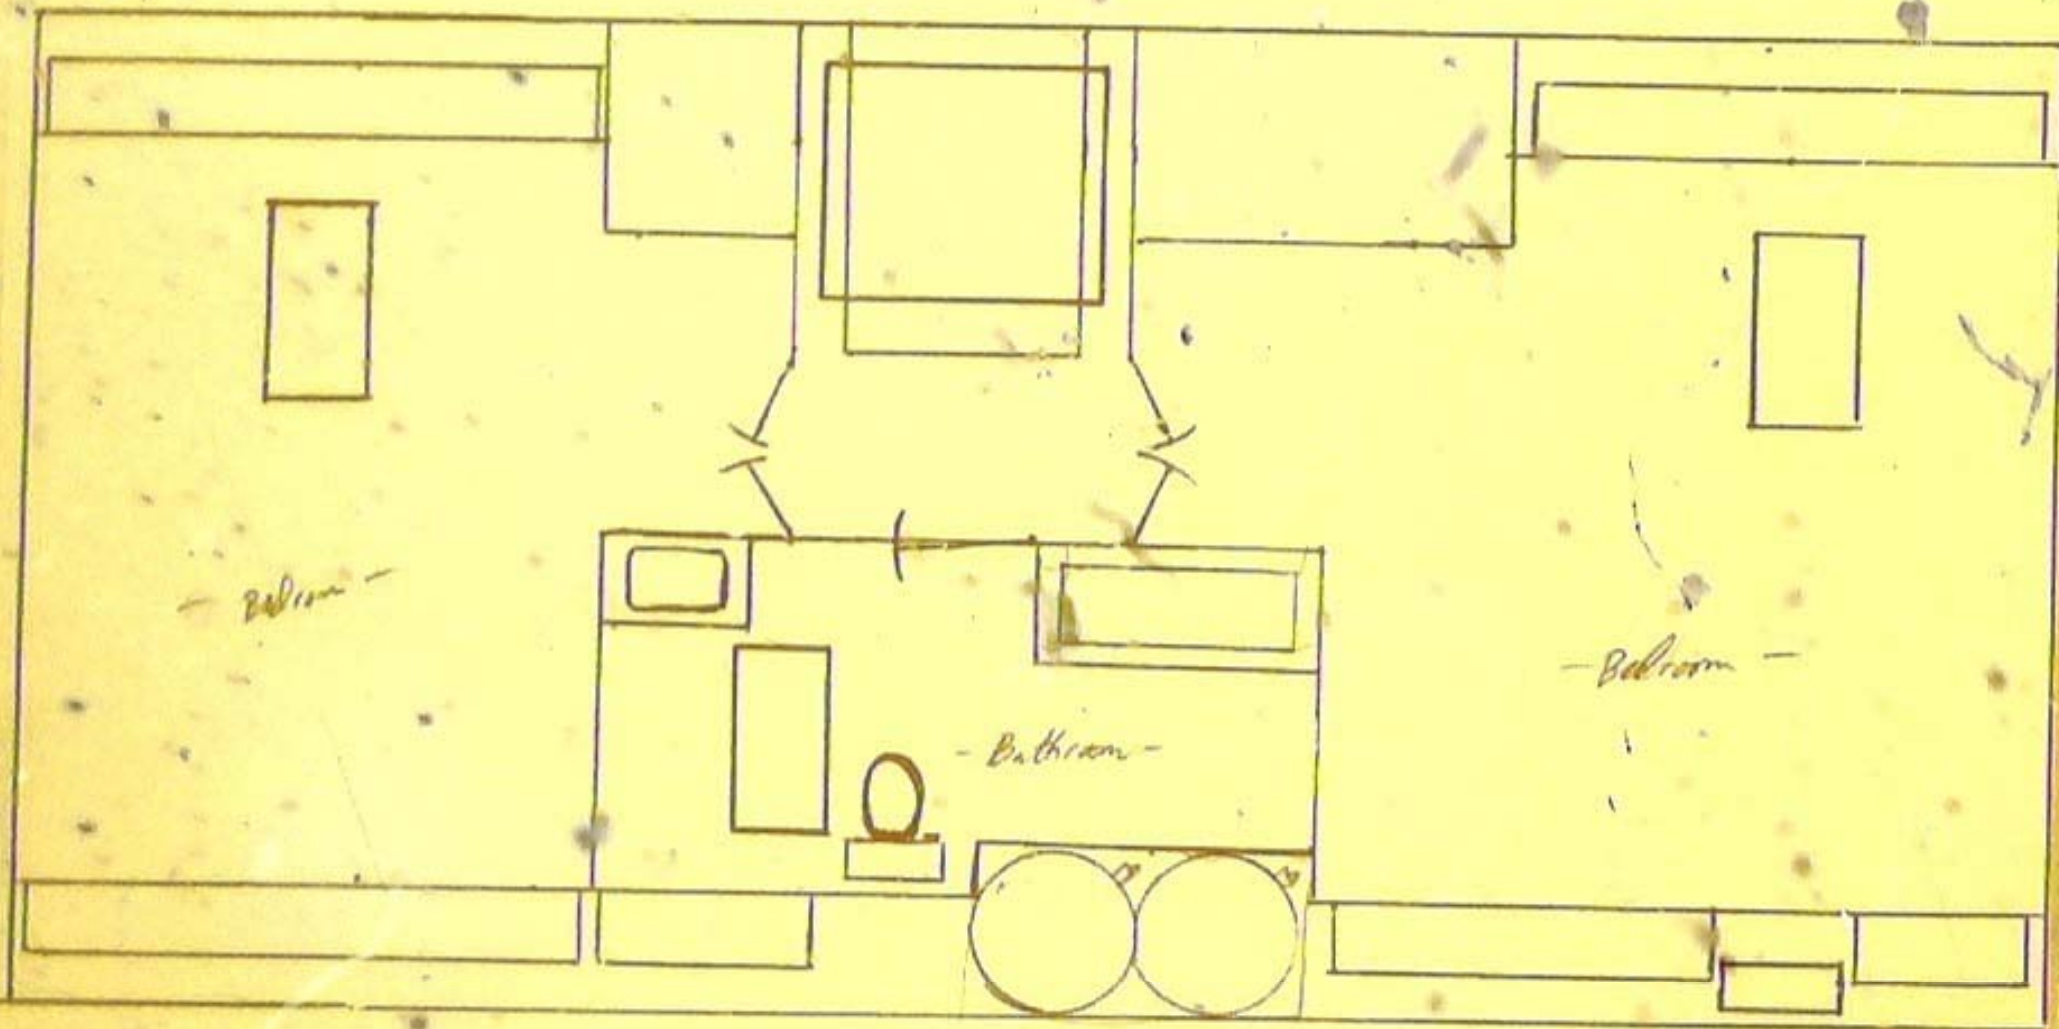

RECEIVED

FEB 24 1989


DEPT. OF BUILDING INSPECTION  
CITY OF PORTLAND

4th Floor  
5 ft.

RECEIVED

FEB 24 1989

DEPT. OF BUILDING INSPECTION  
CITY OF PORTLAND

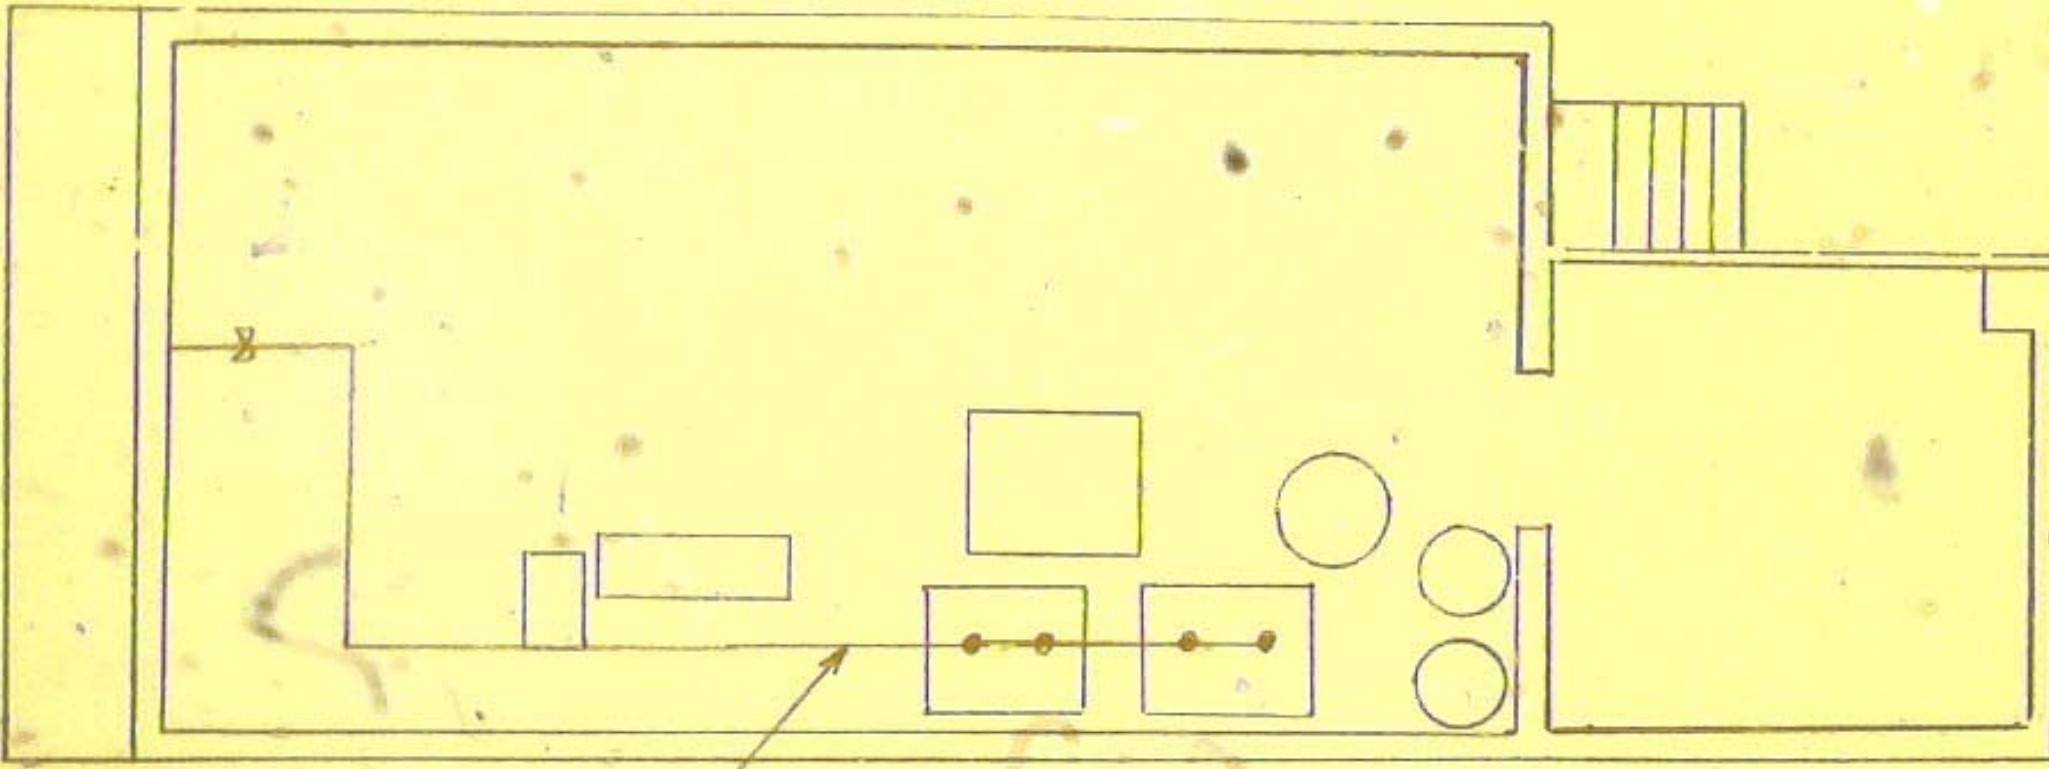

Sprinkler Heads placed  
over furnaces.

Basement  
5 Ft.