

© 2015 RYAN SENATORE ARCHITECTURE

667 CONGRESS STREET APARTMENTS PORTLAND, MAINE



RYAN SENATORE ARCHITECTURE  
667 CONGRESS STREET  
PORTLAND, MAINE 04101  
207-650-6414  
rsenatorearchitect.com

CONSULTANTS:  
STRUCTURAL  
Structural Integrity  
1 Oak Street  
Portland, ME 04101  
207-774-4614

REVISIONS:















DATE: 2 NOVEMBER 2016  
PROJECT No. 1503  
DRAWN BY: MKL  
CHECKED BY: AGJ  
SCALE: AS NOTED

SHEET TITLE: SECTIONS

77 Oak Street  
Portland, ME 04101  
p. 207-774-4614  
e. 866-793-7835  
www.structuralintegrity.com

BUILD WITH CONFIDENCE  
© 2015 Structural Integrity Consulting Engineers, Inc. SI-15-0038

S2.00

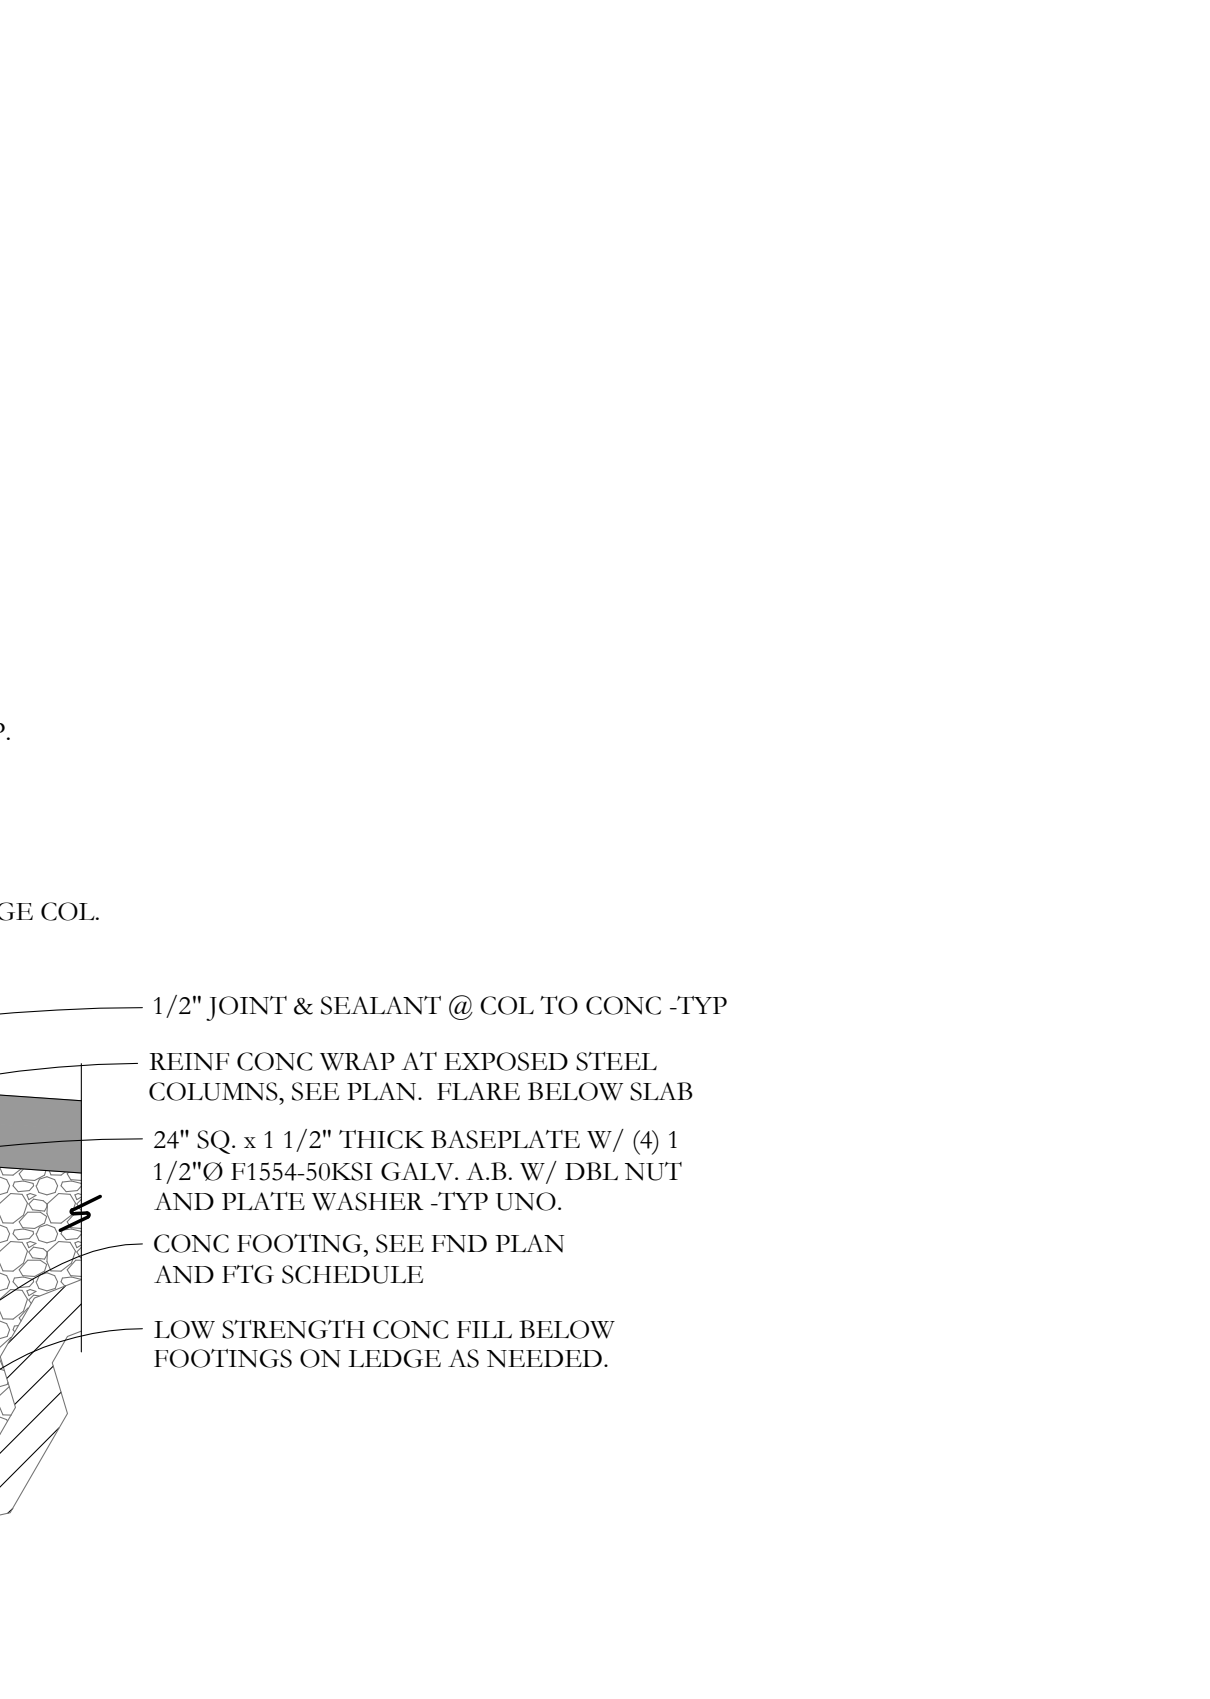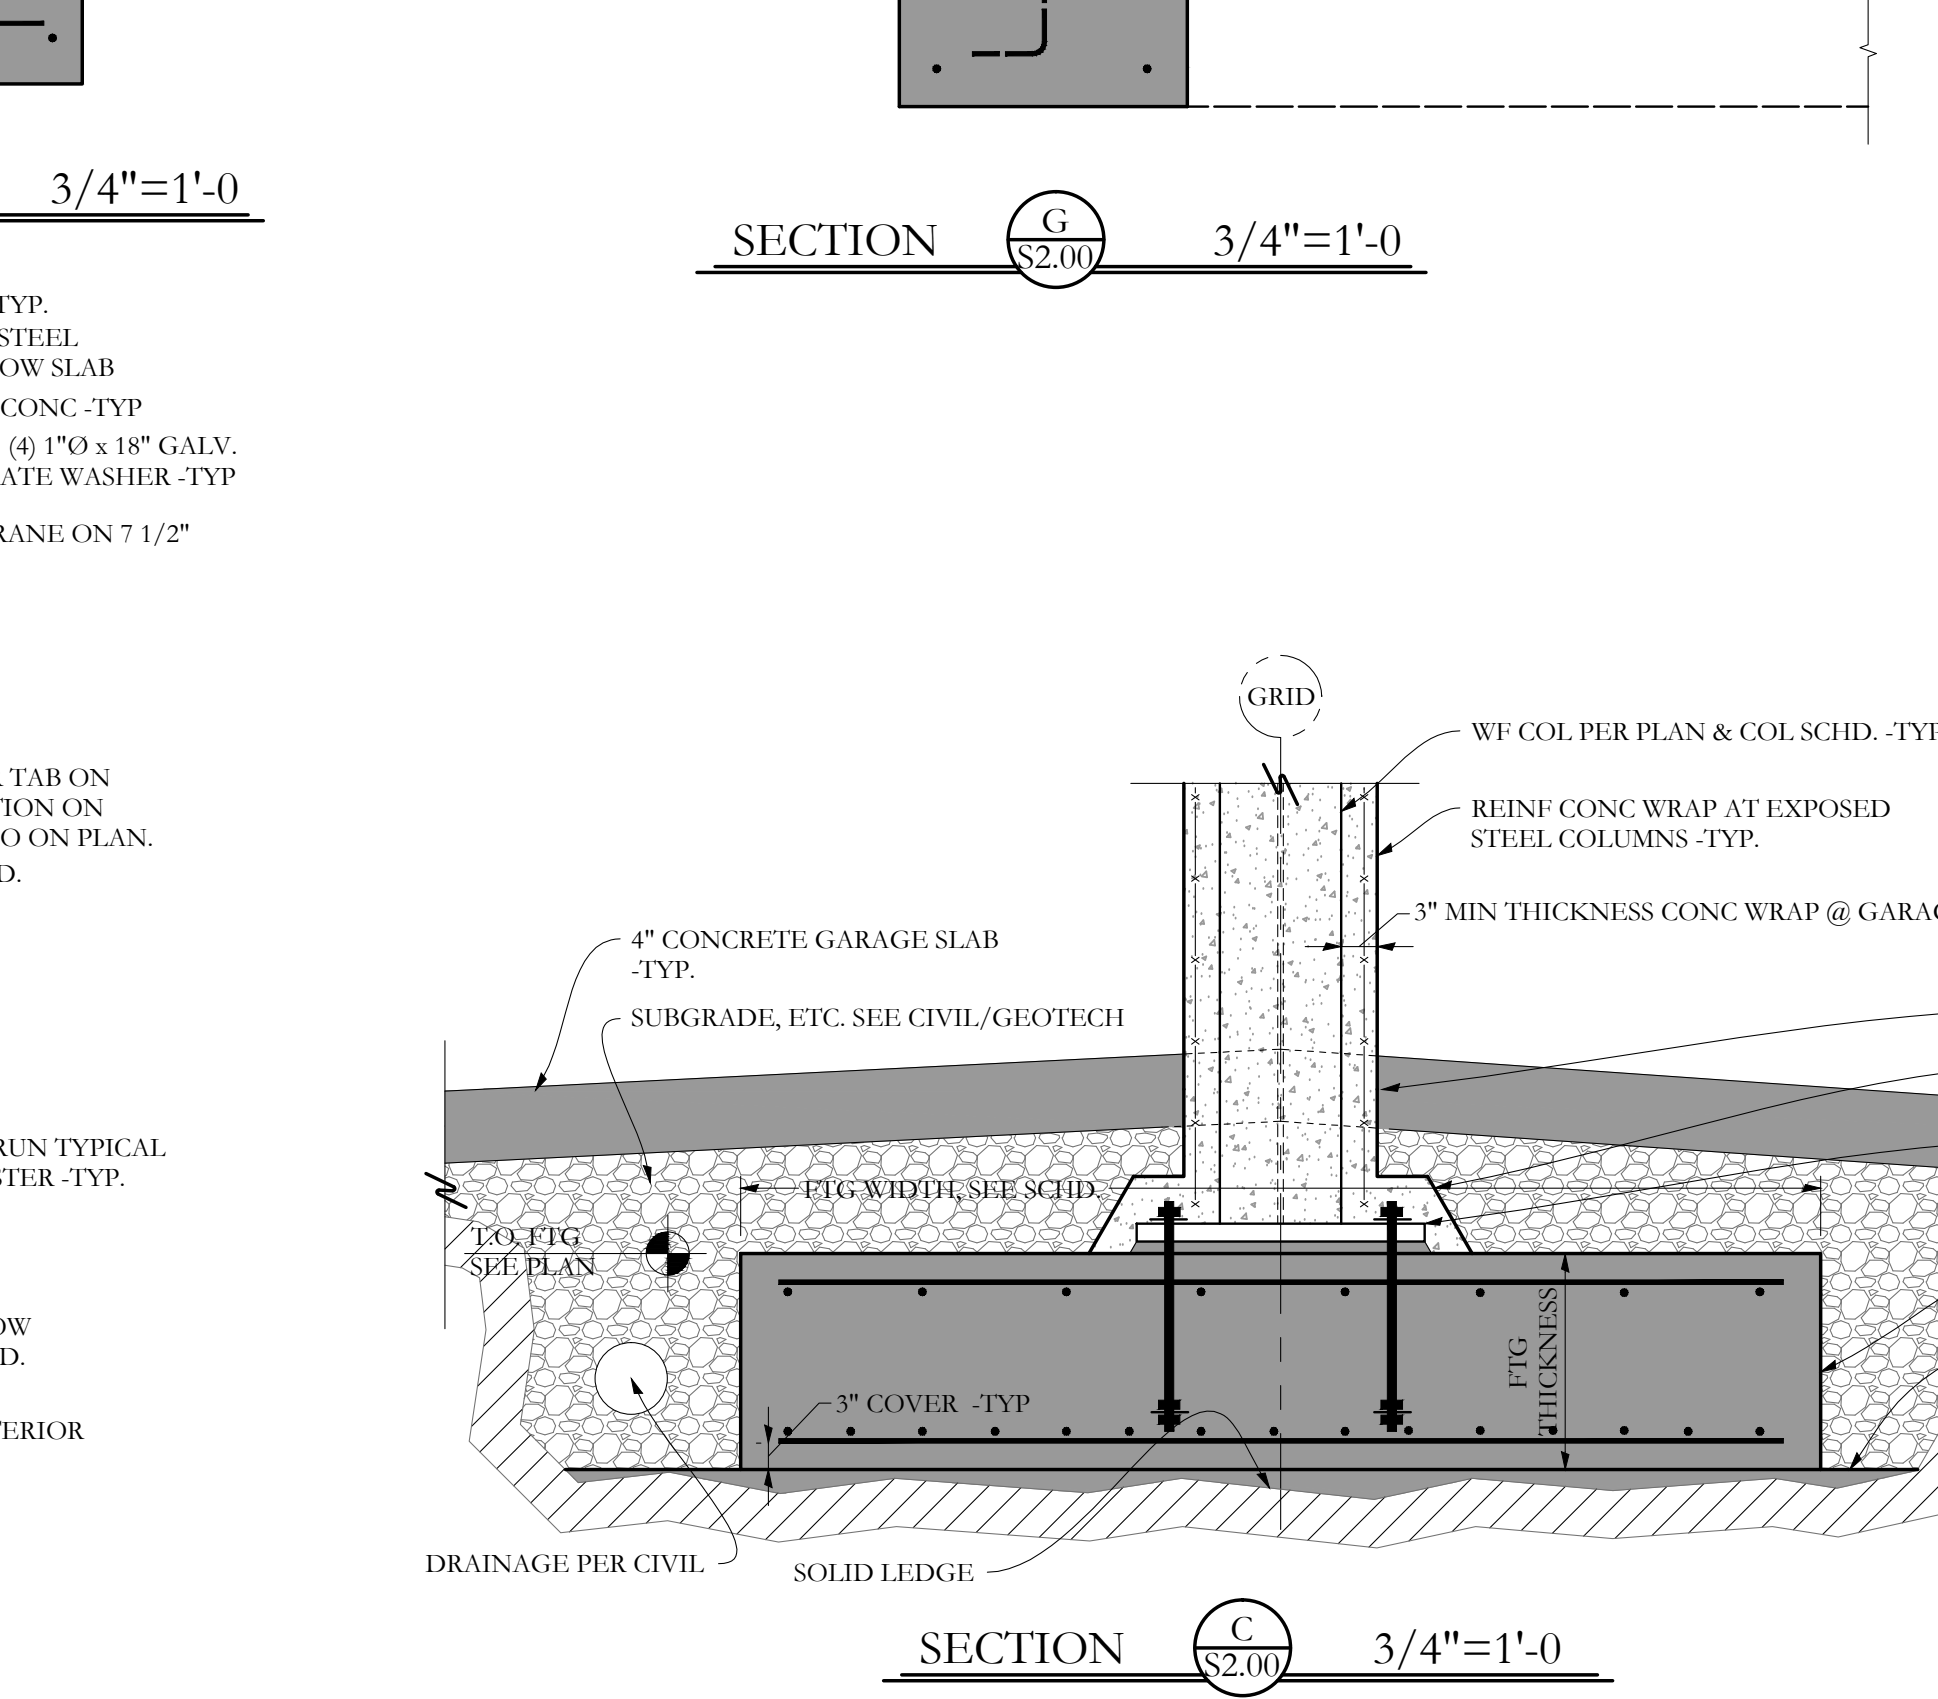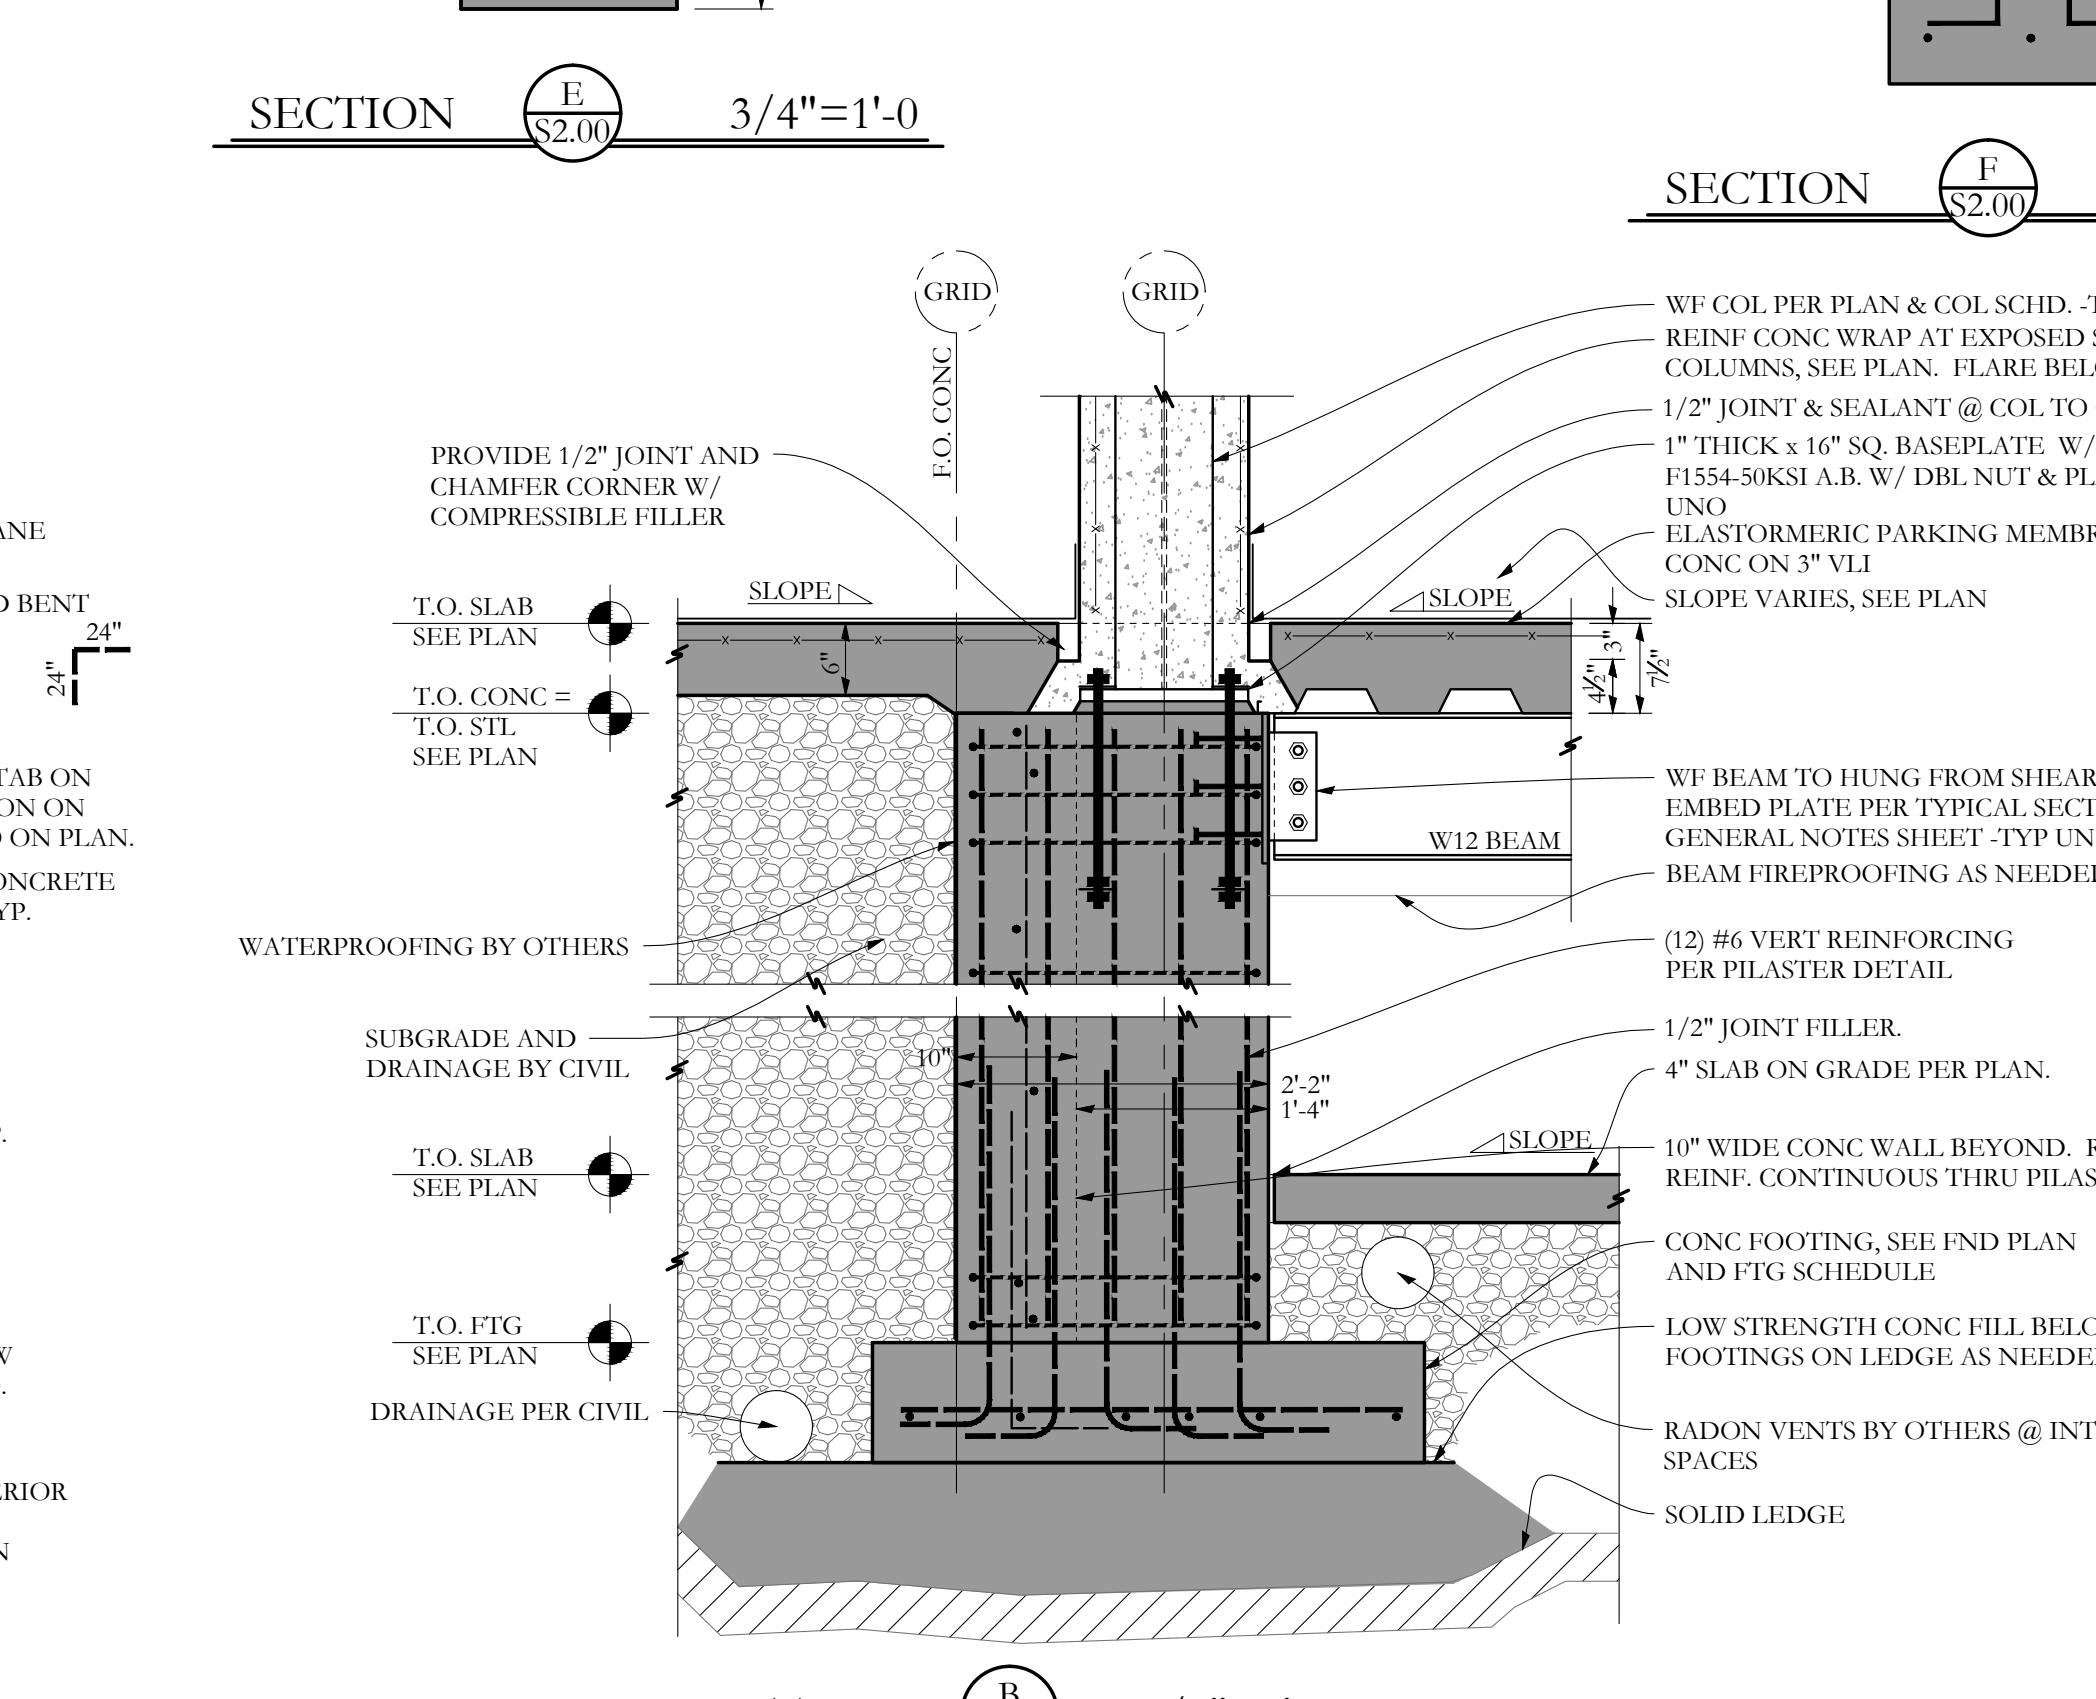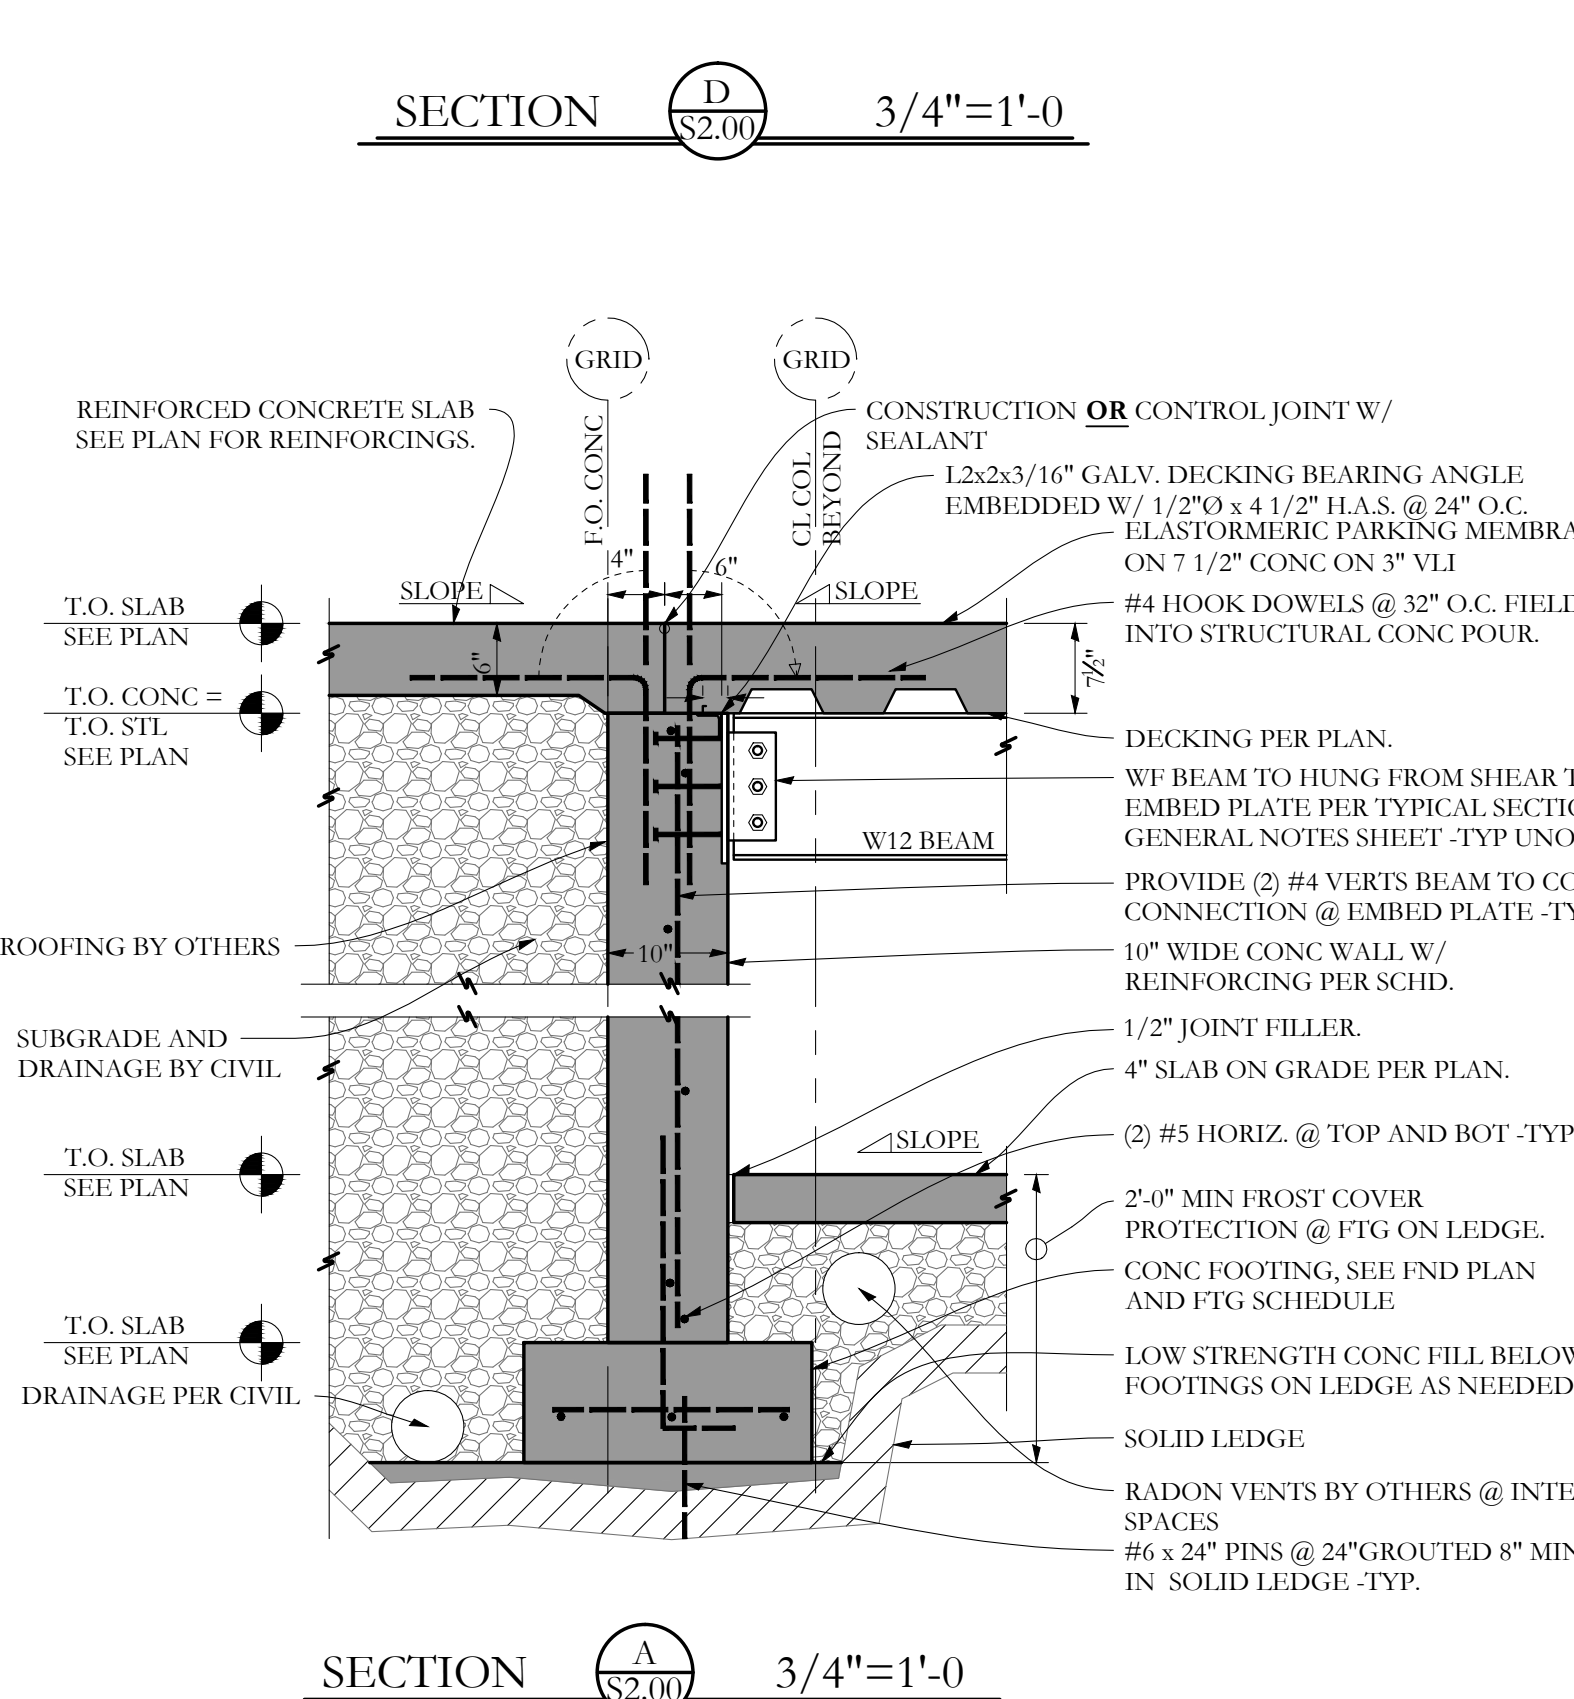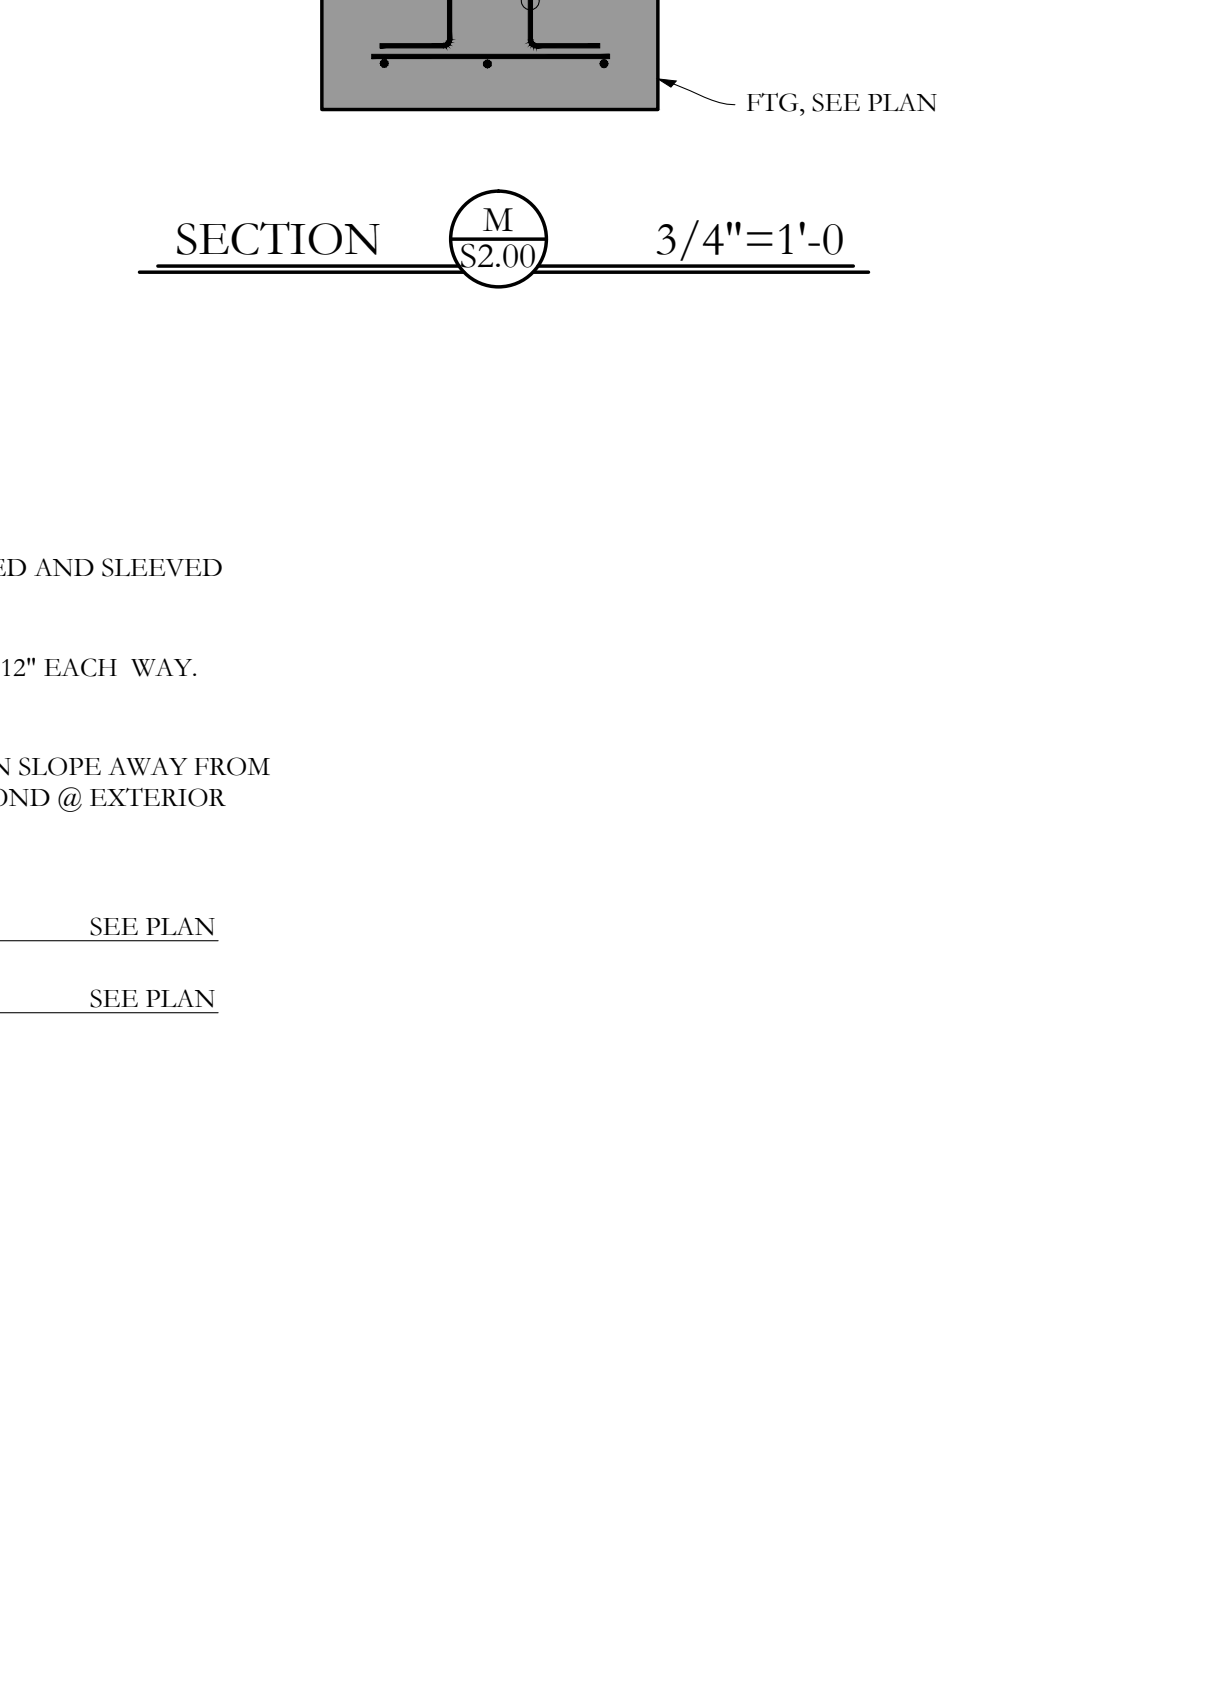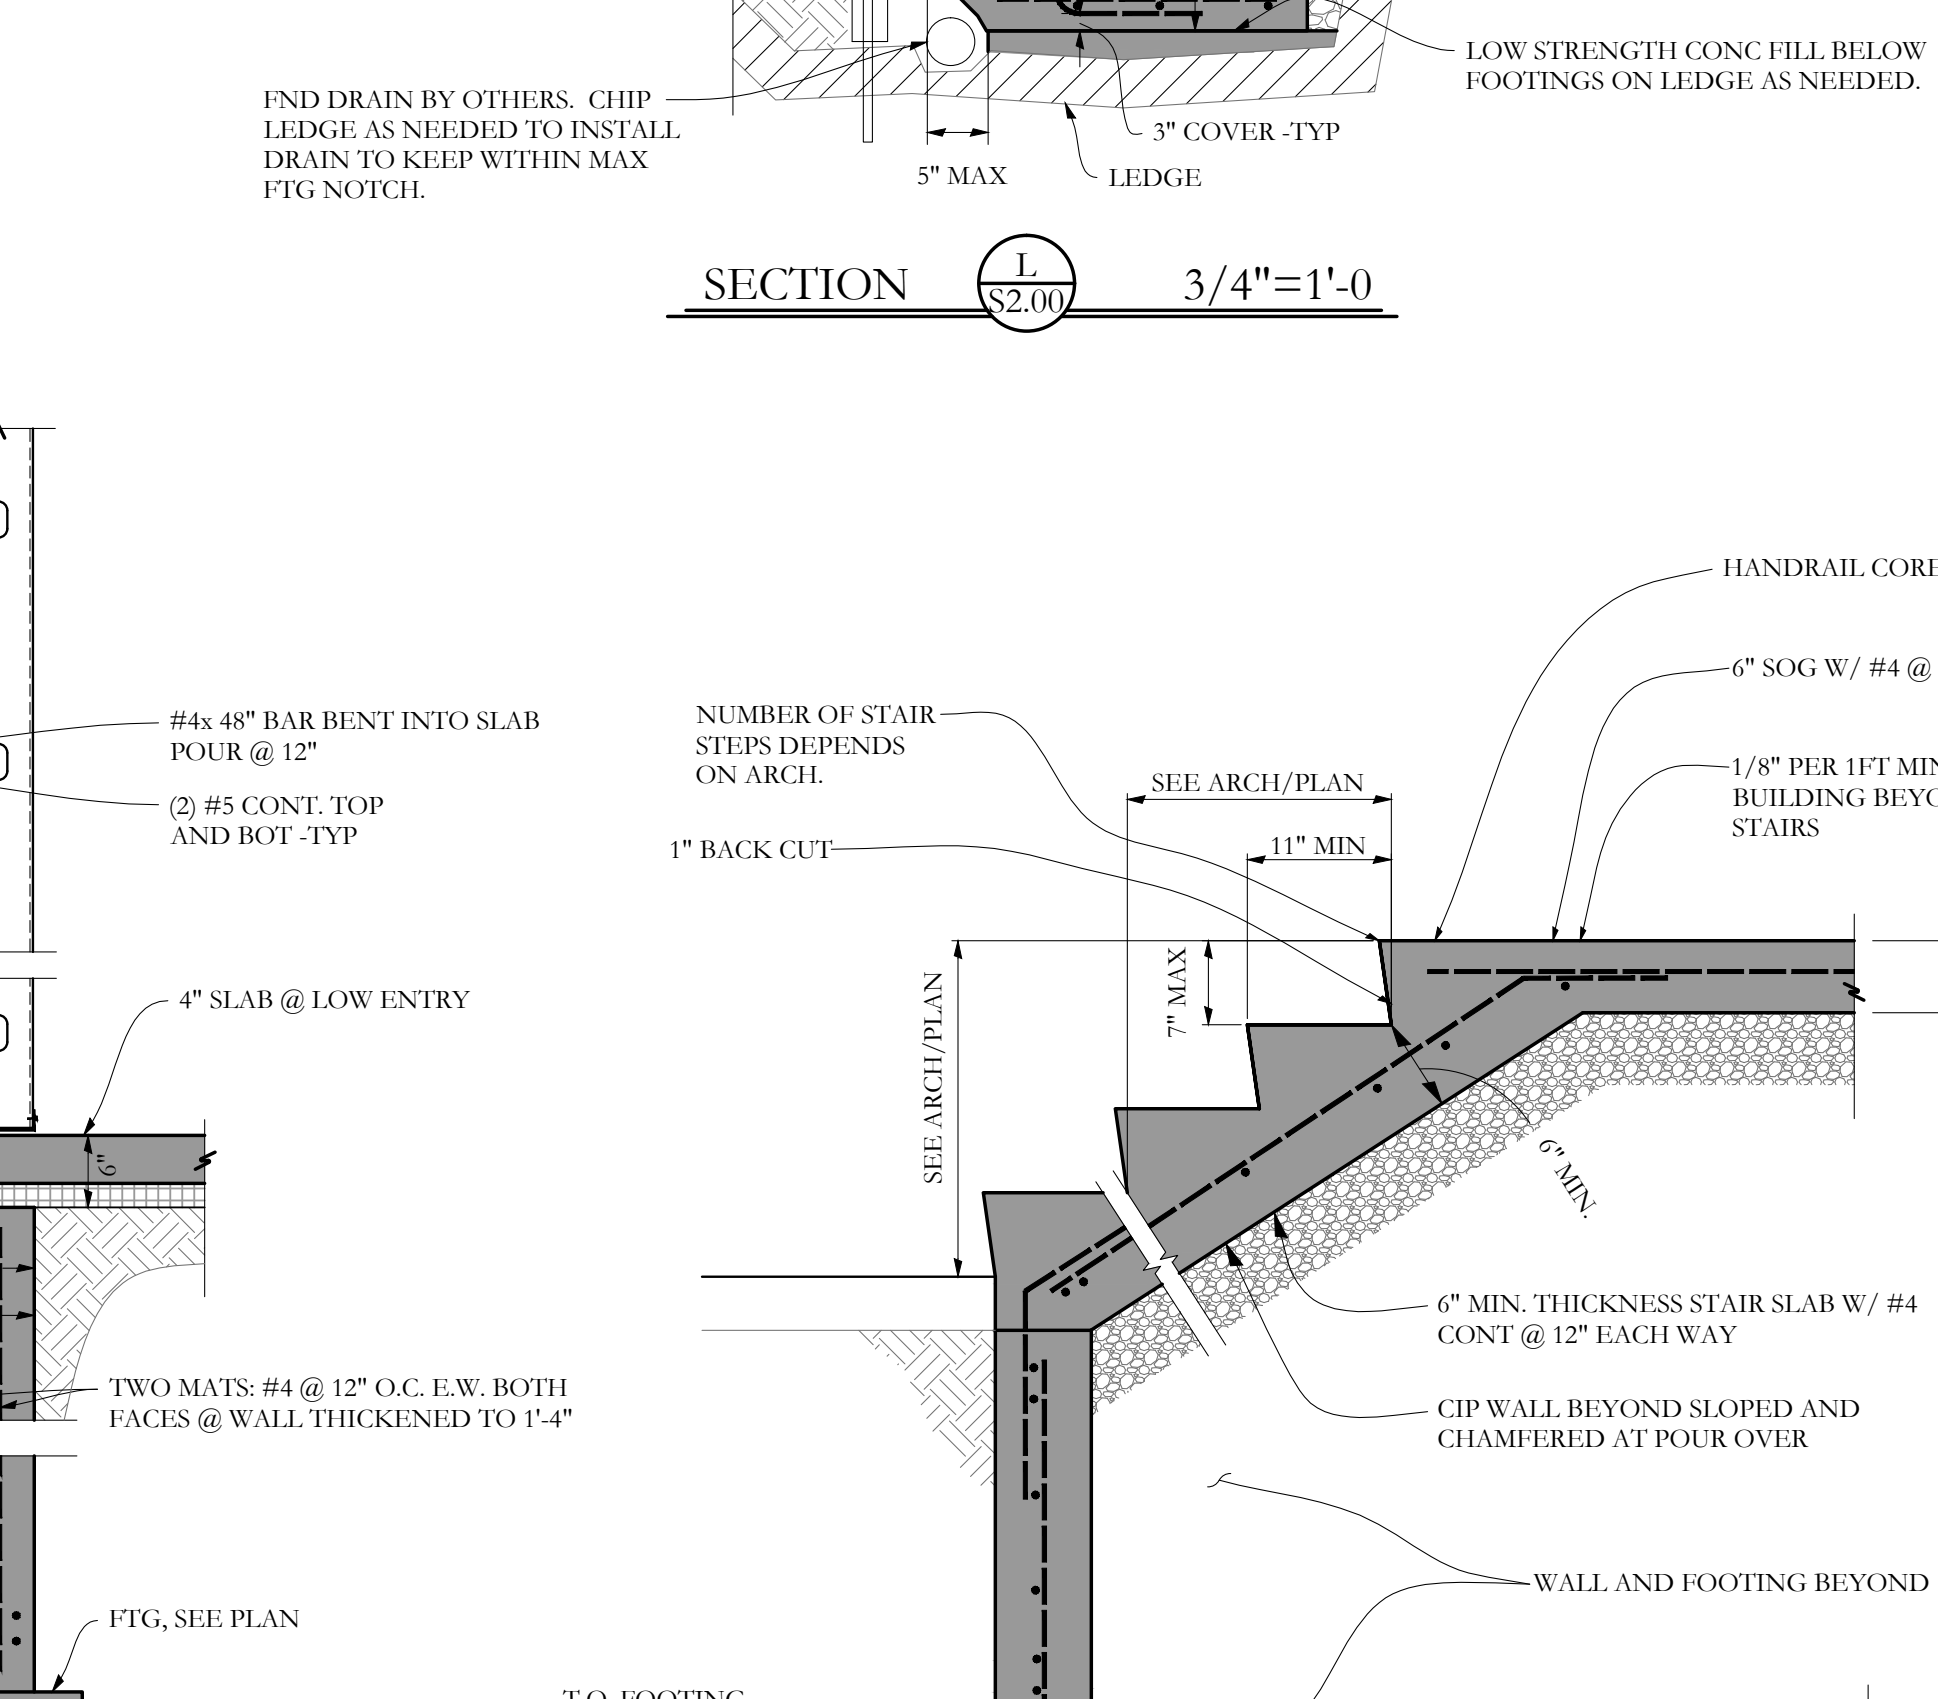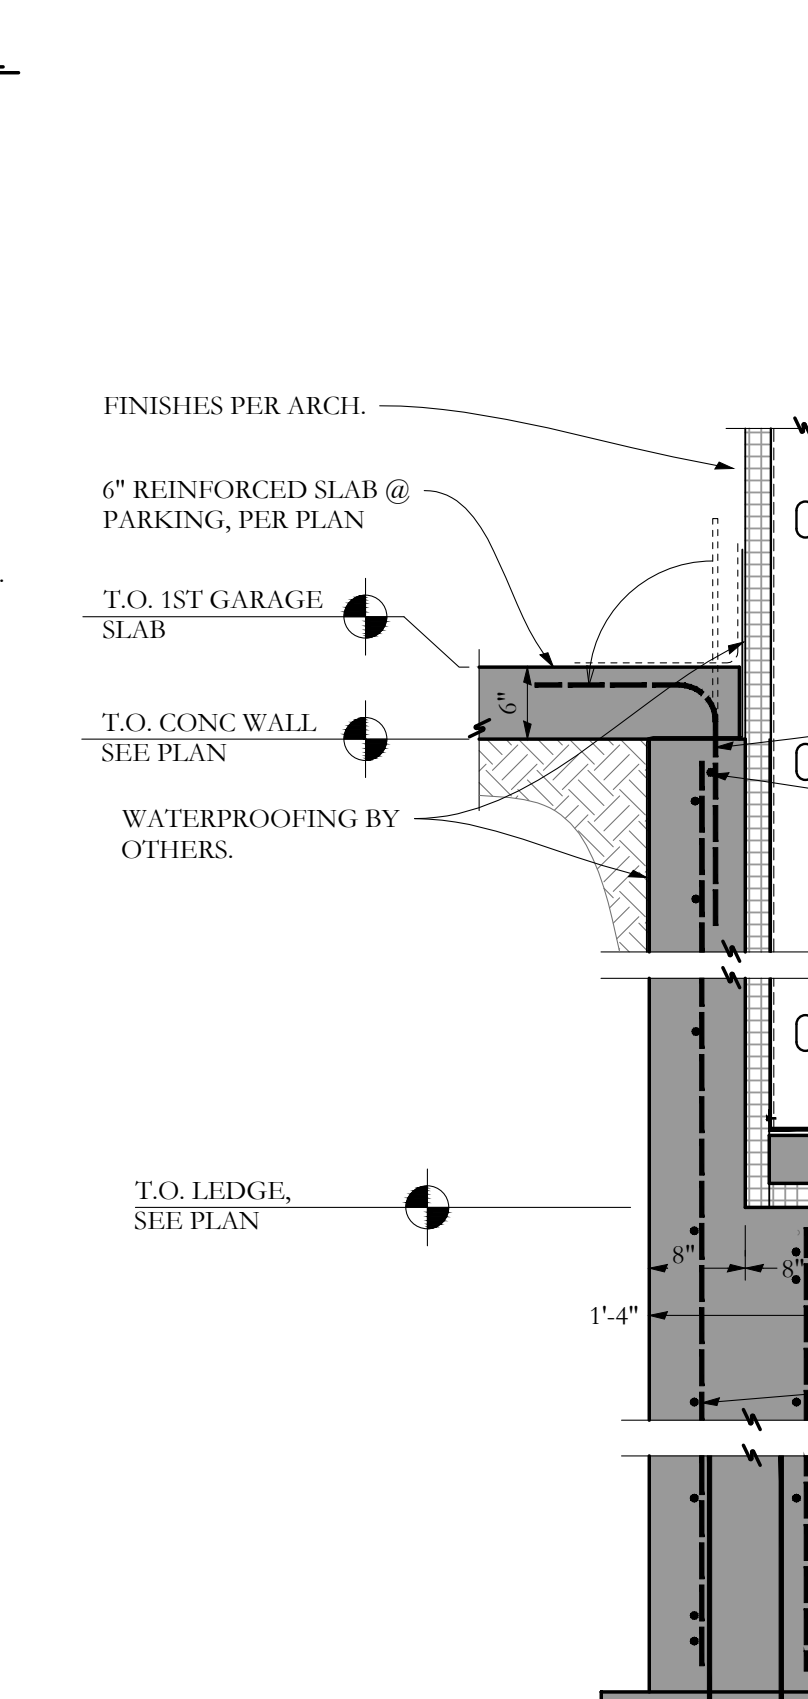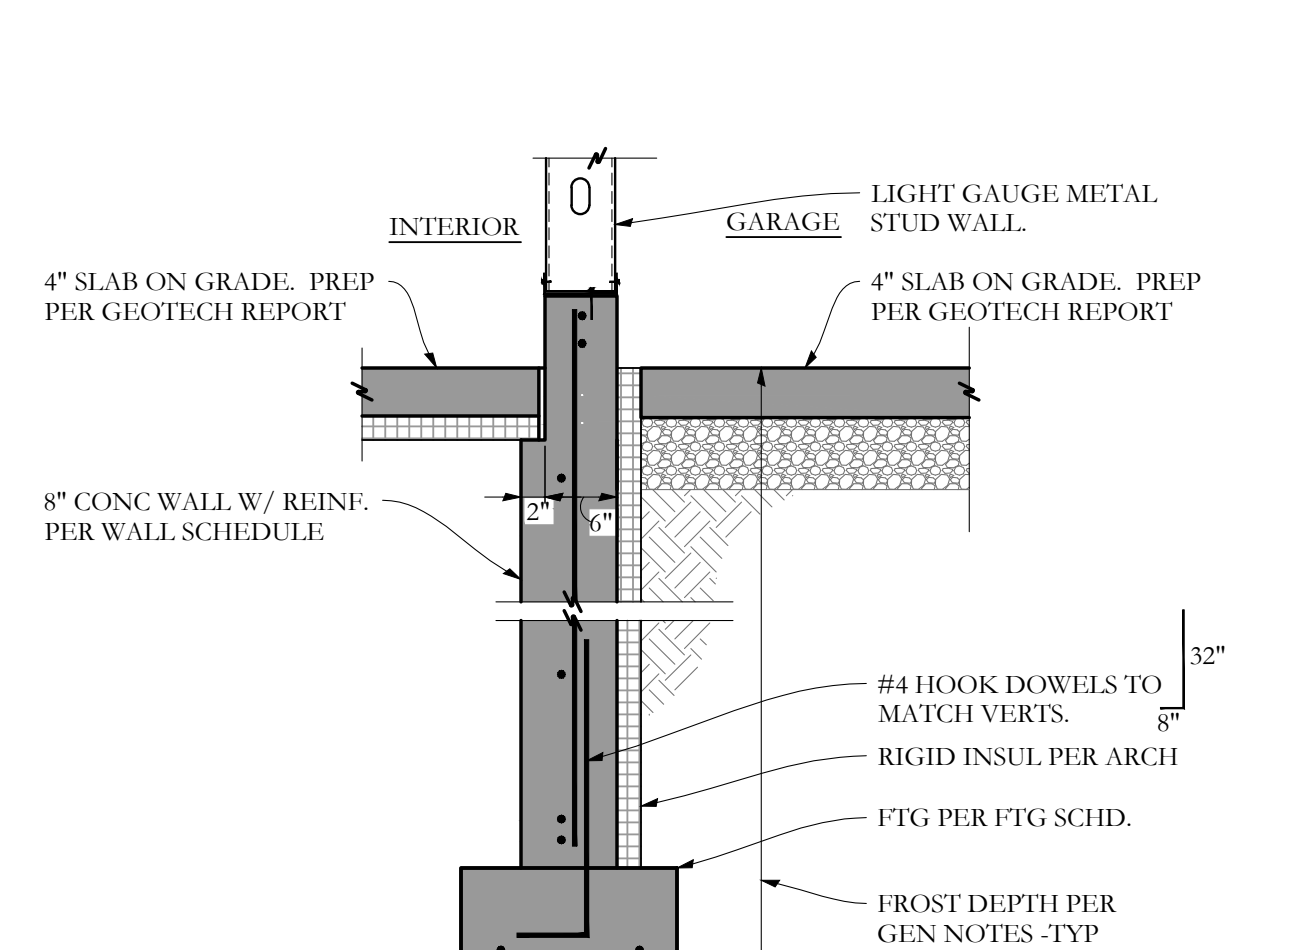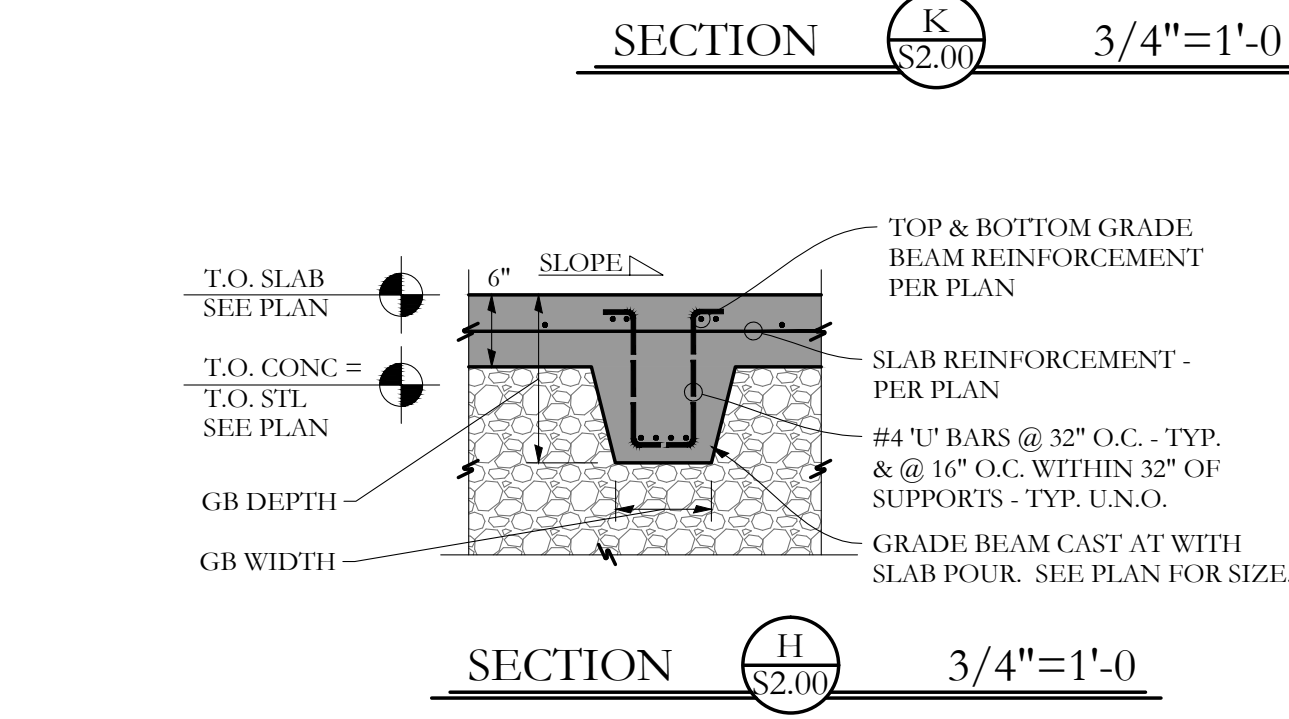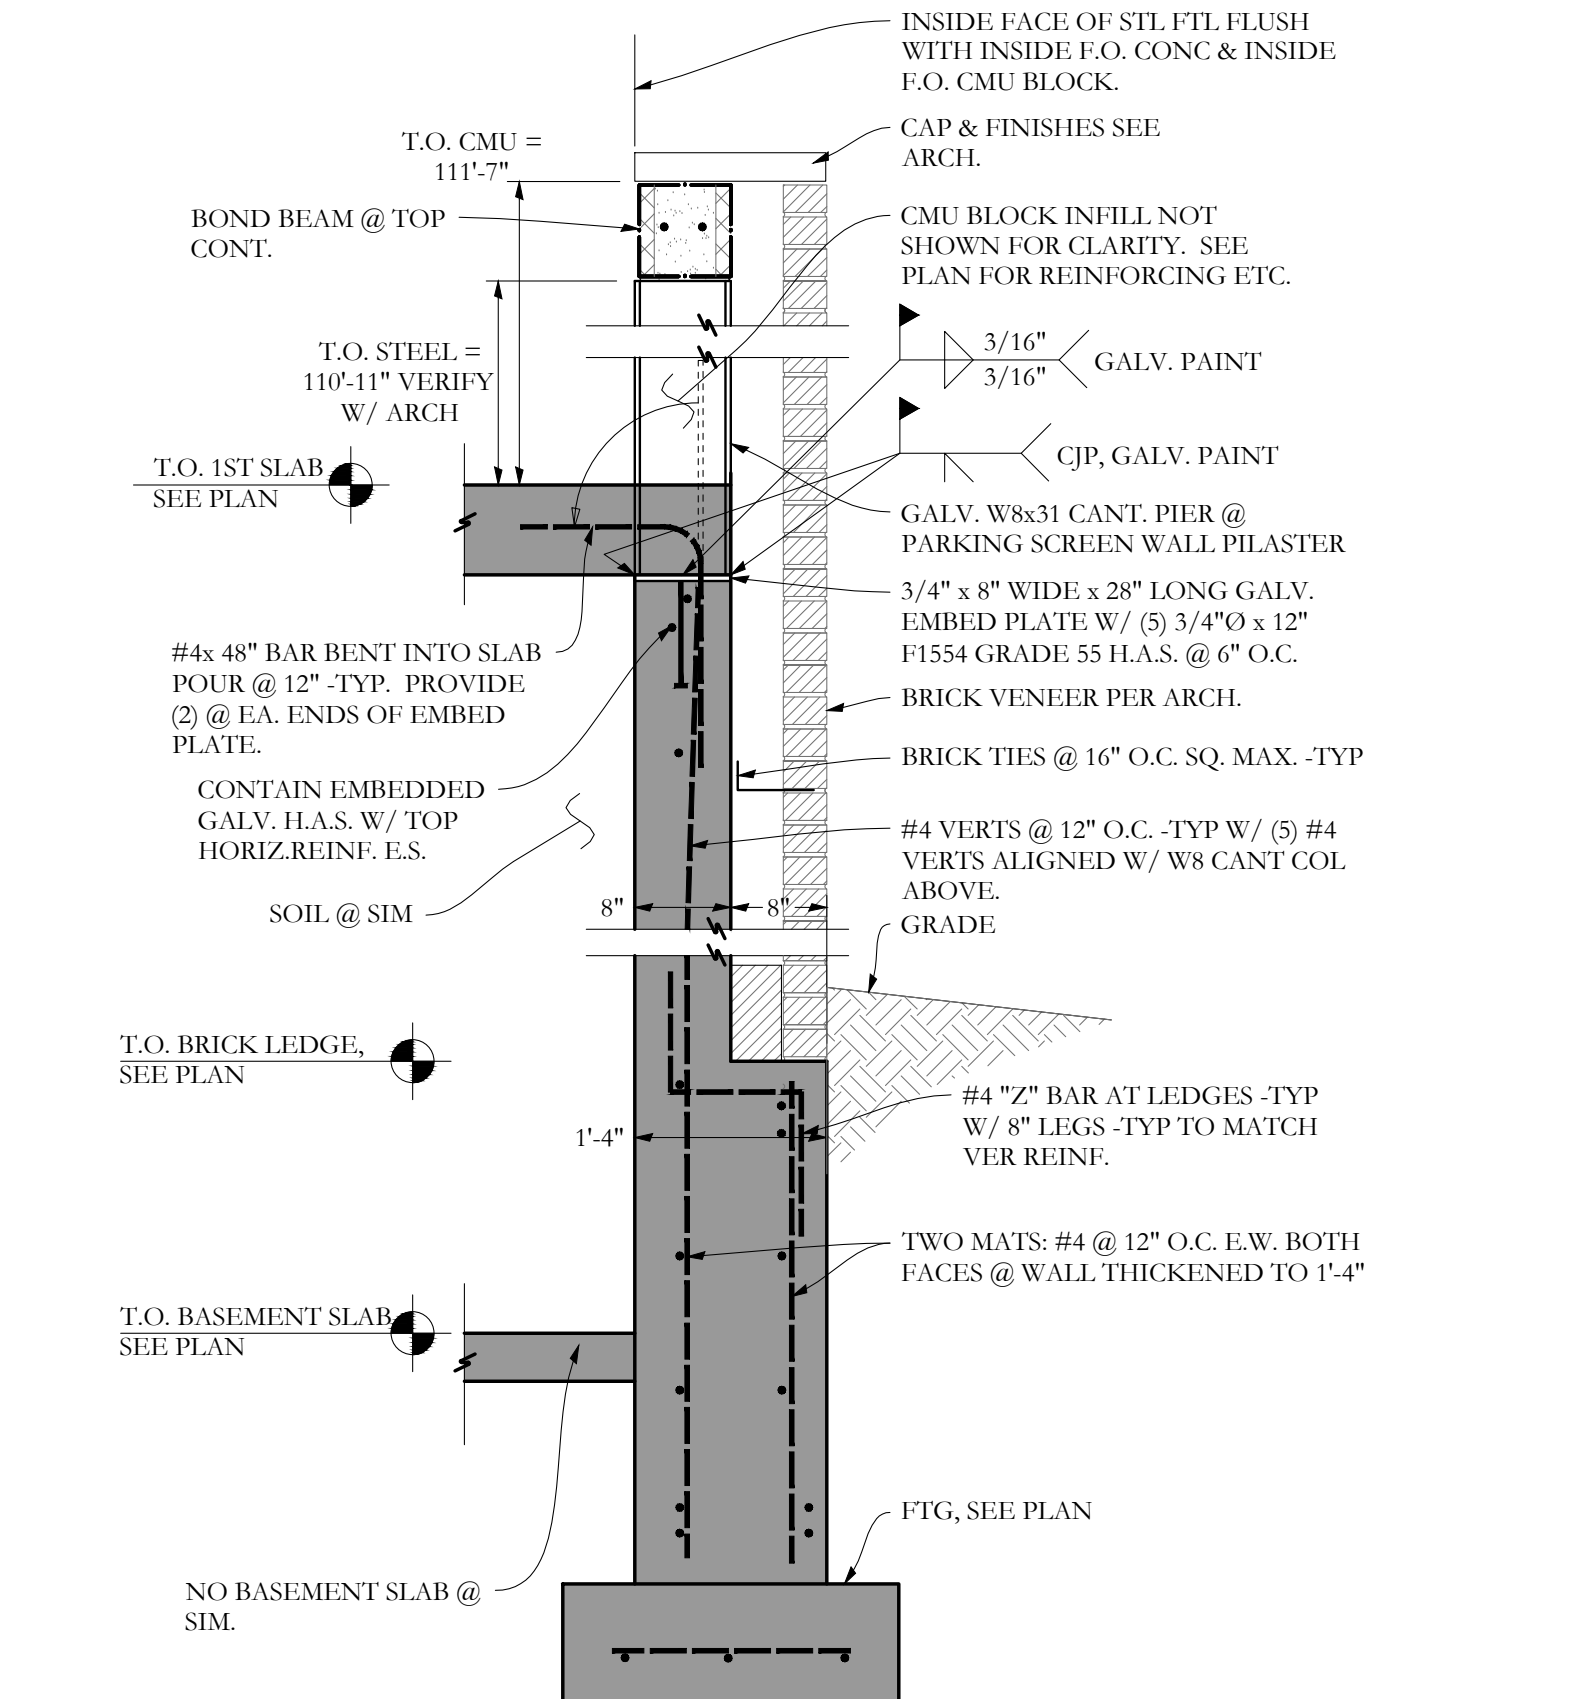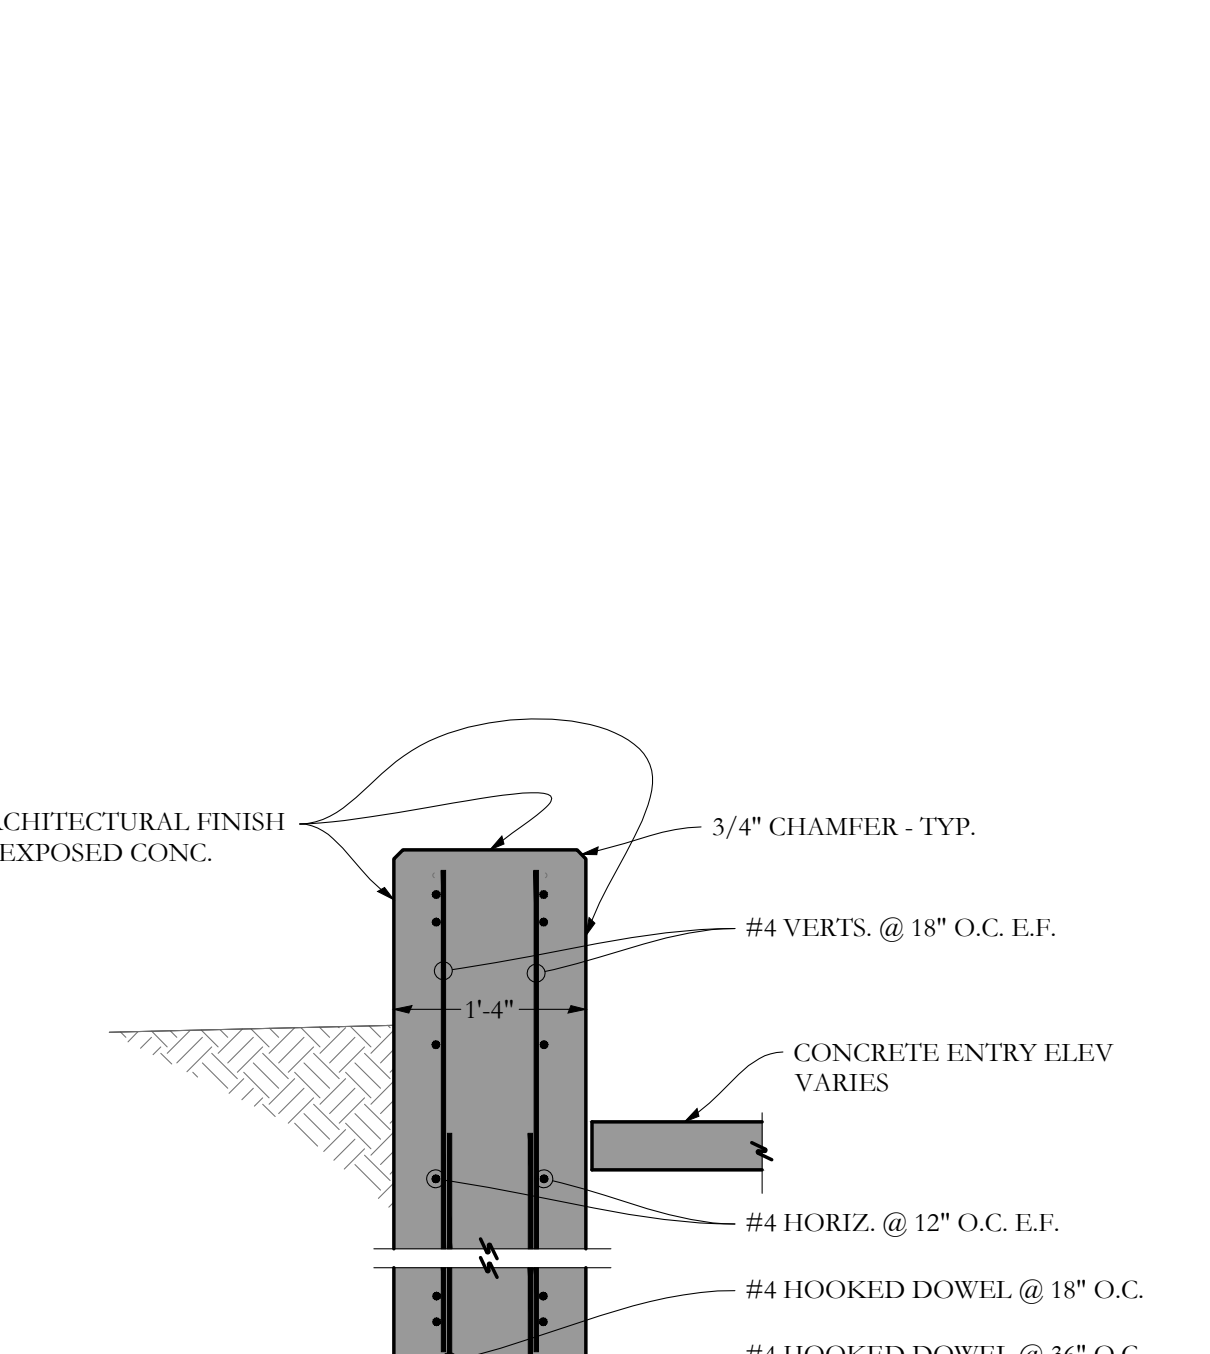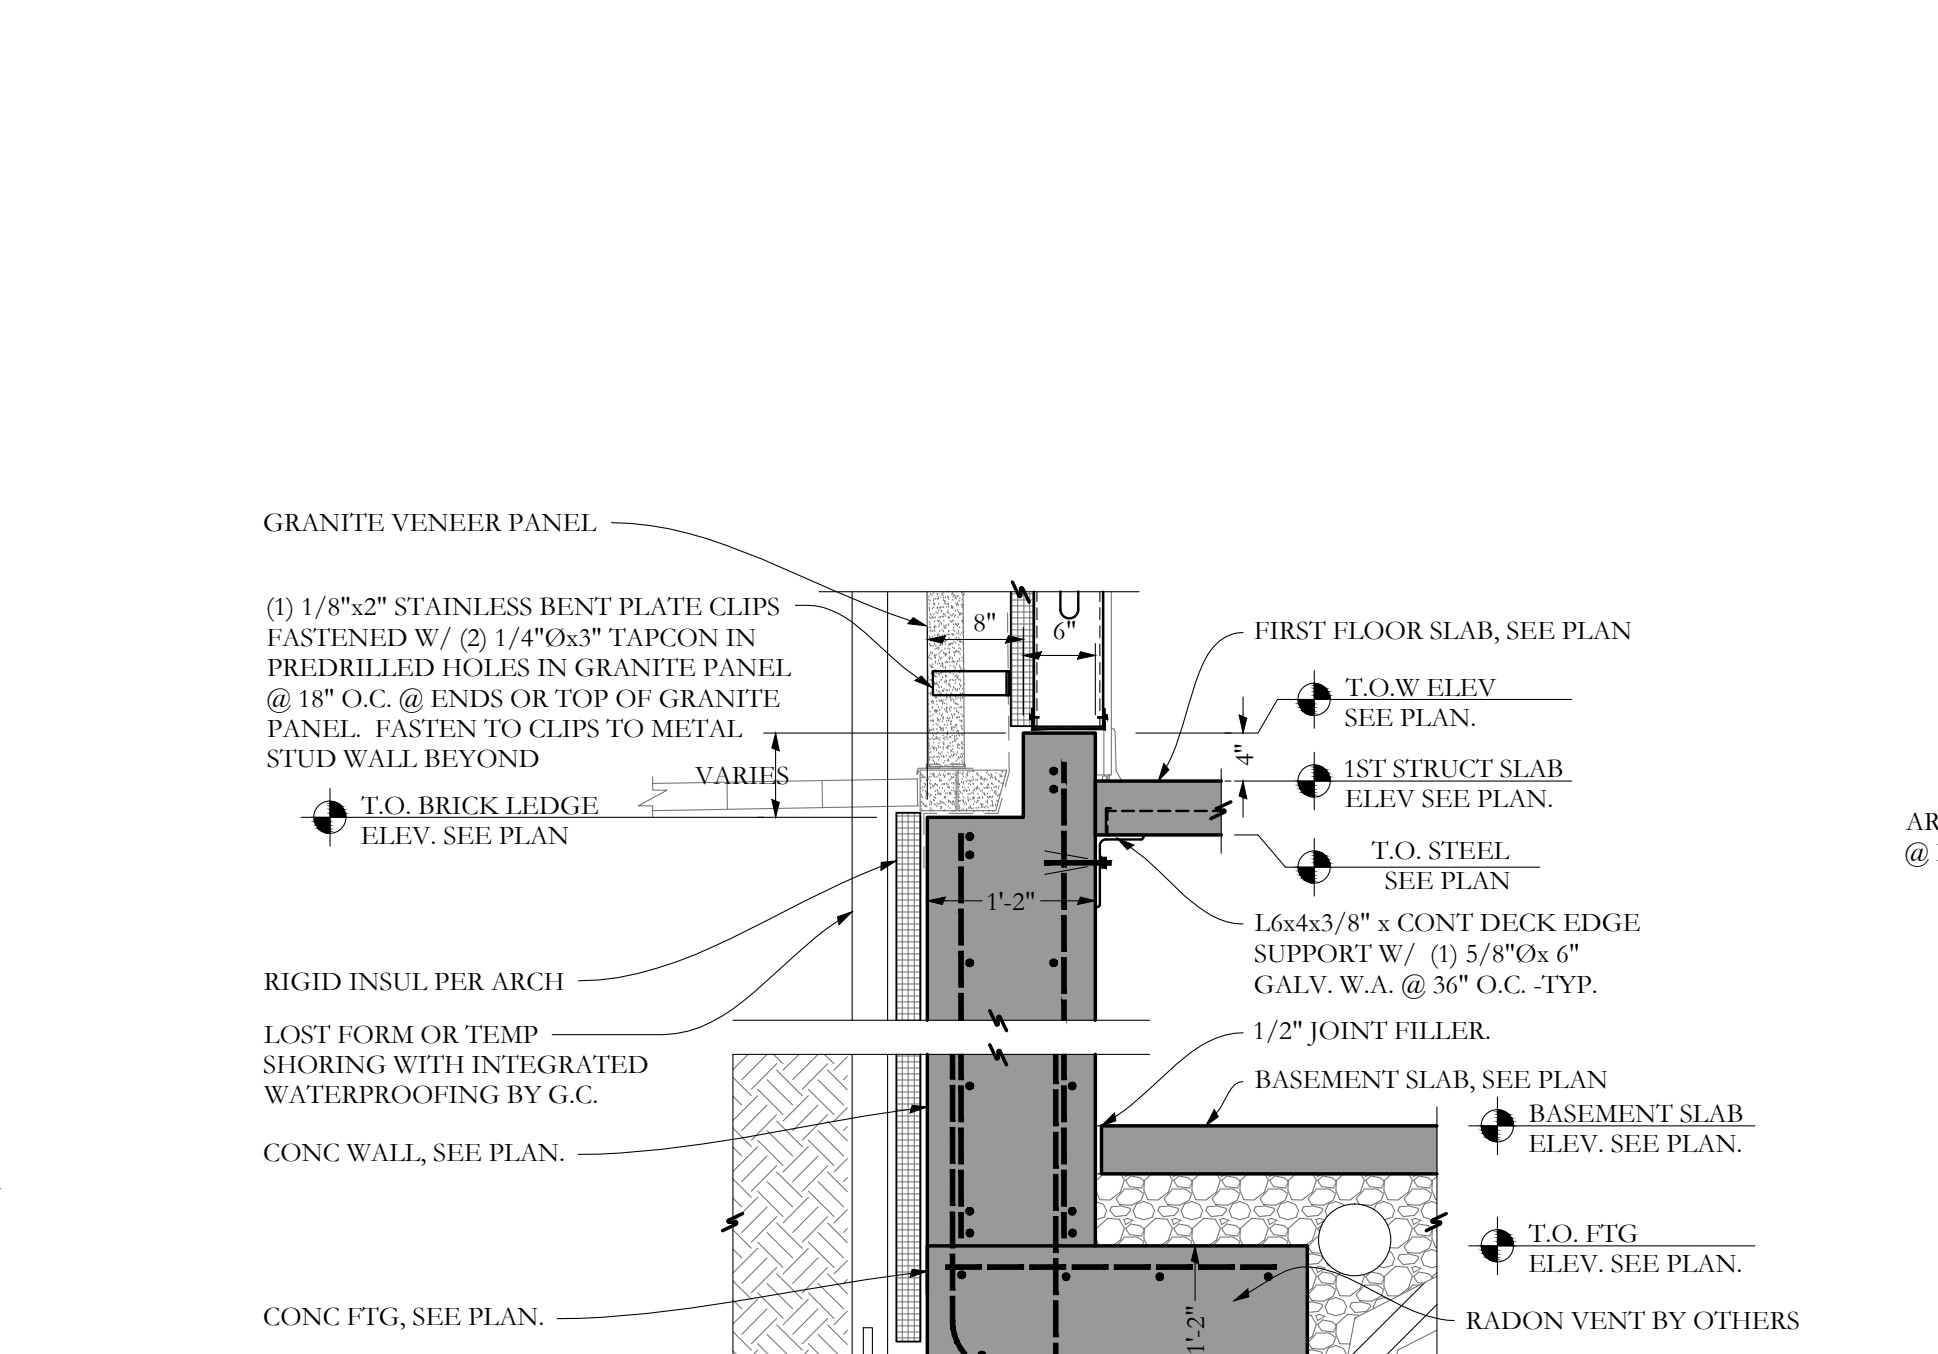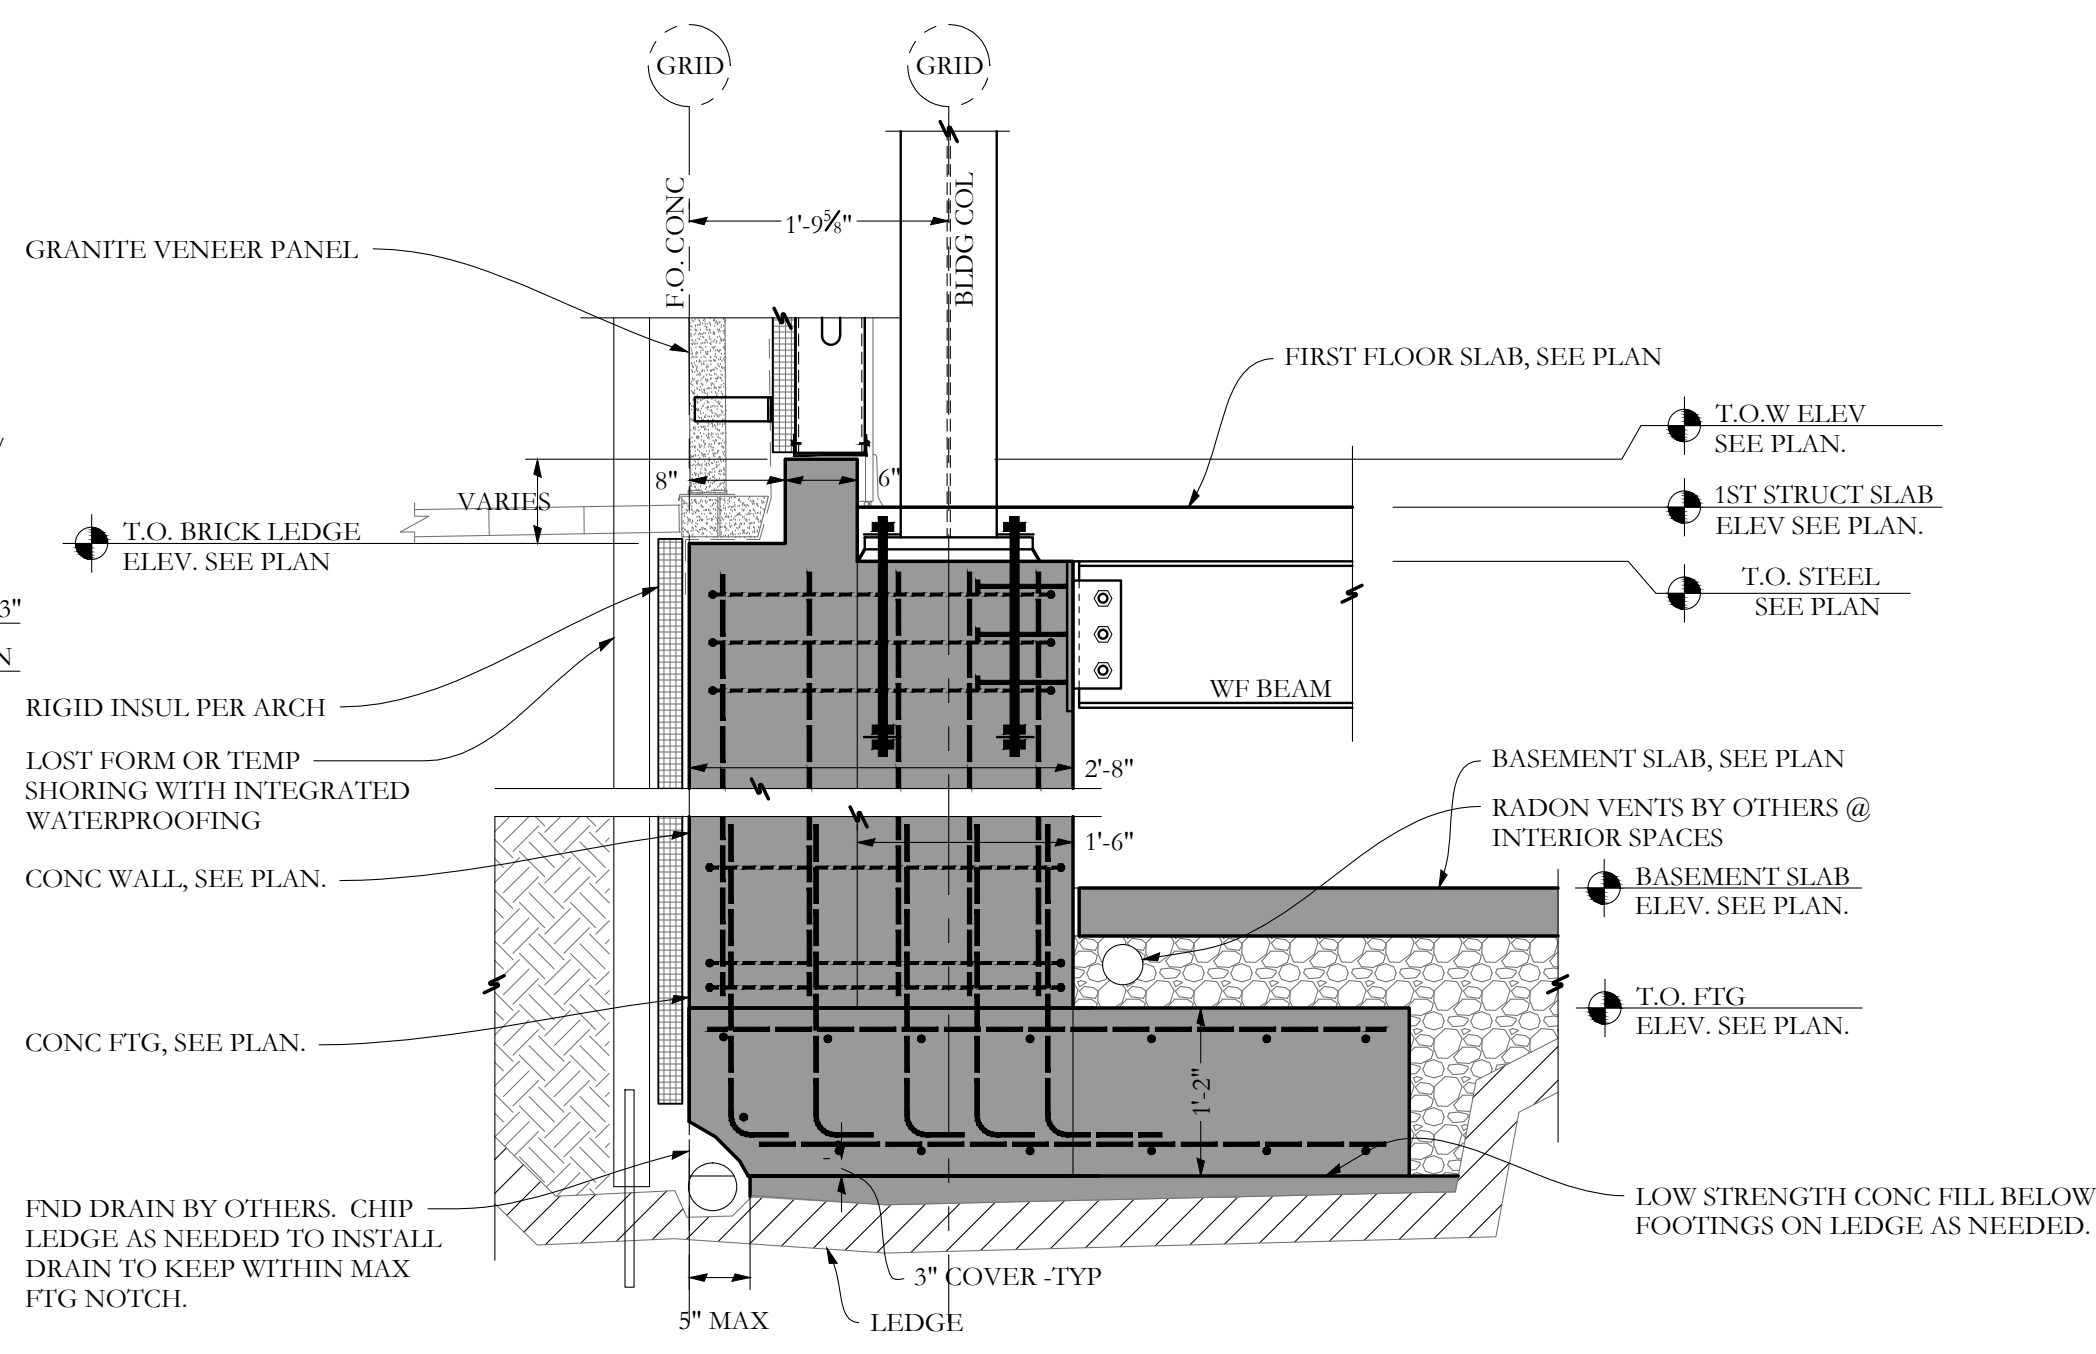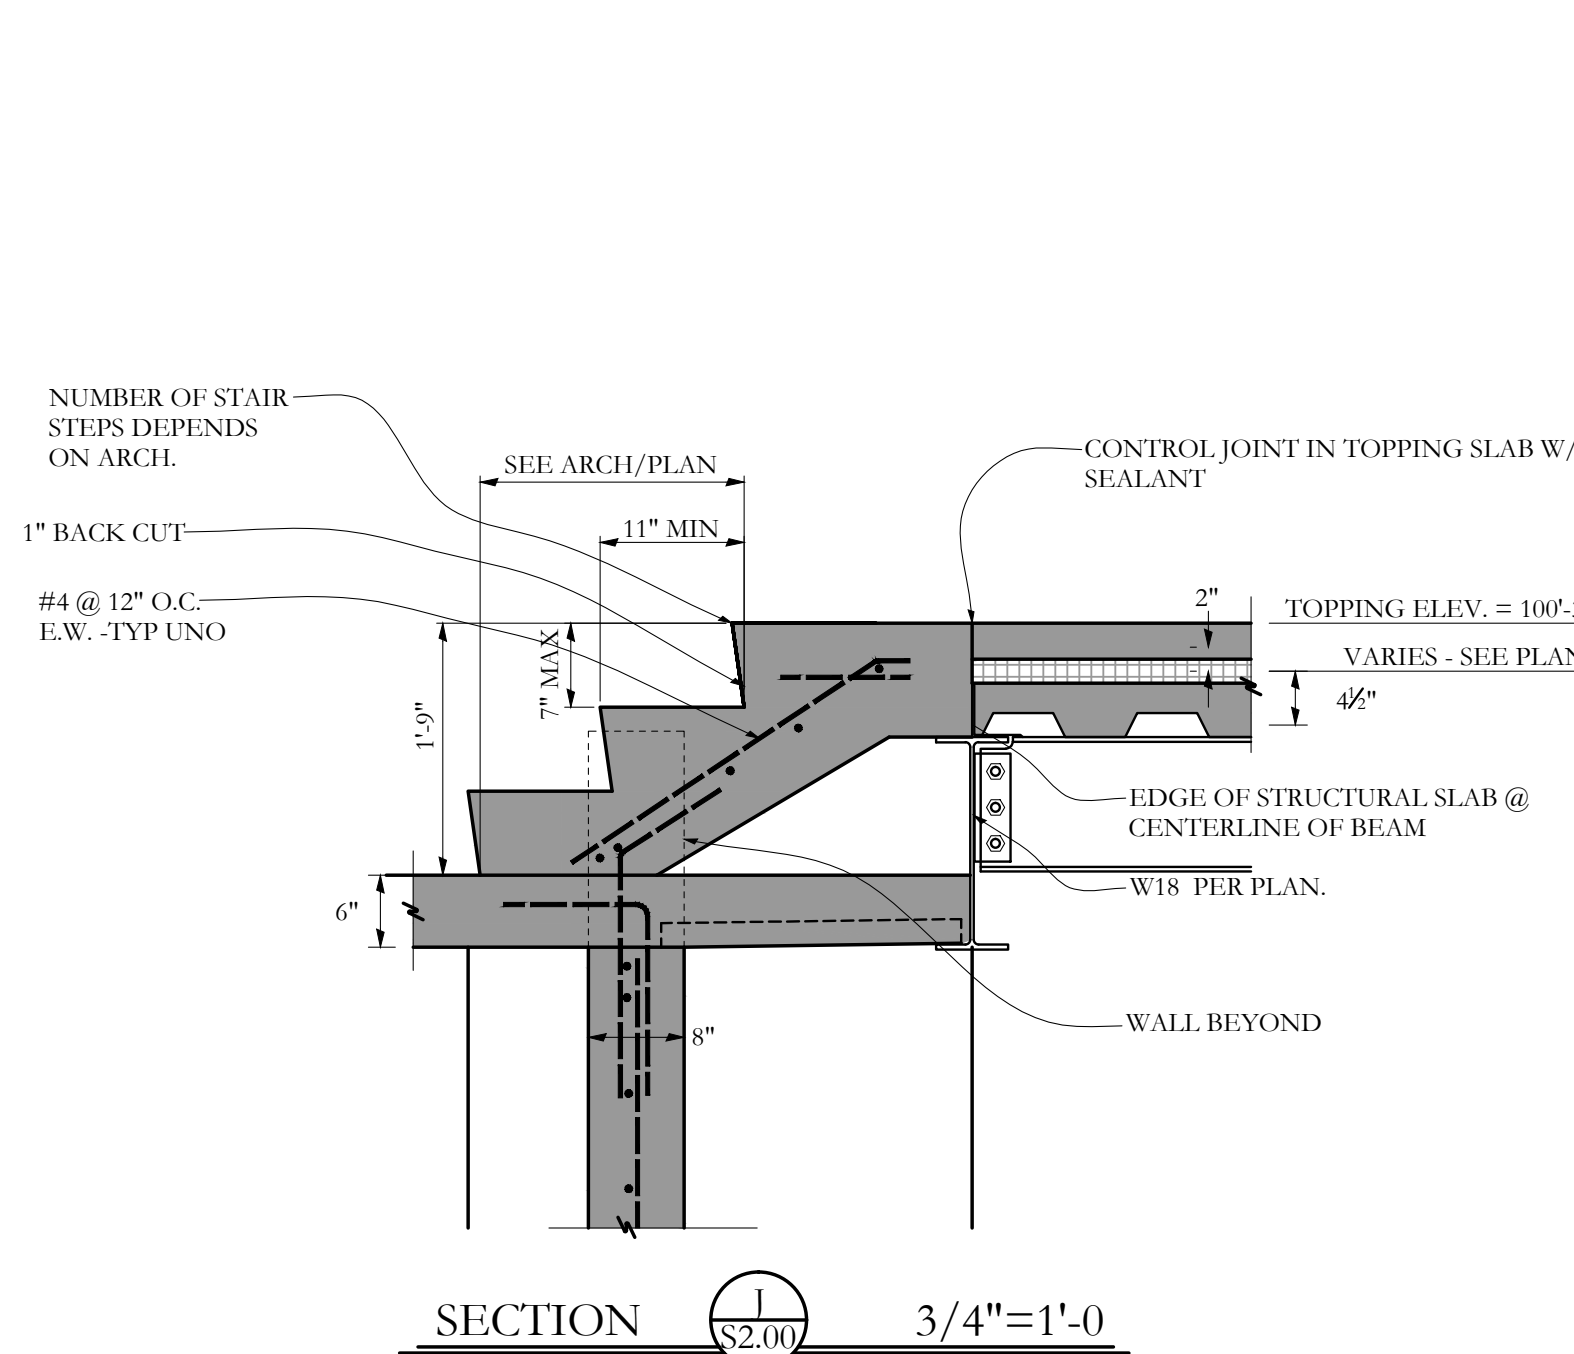

Structural Integrity  
Consulting Engineers, Inc.

BUILD WITH CONFIDENCE

S2.00