




A

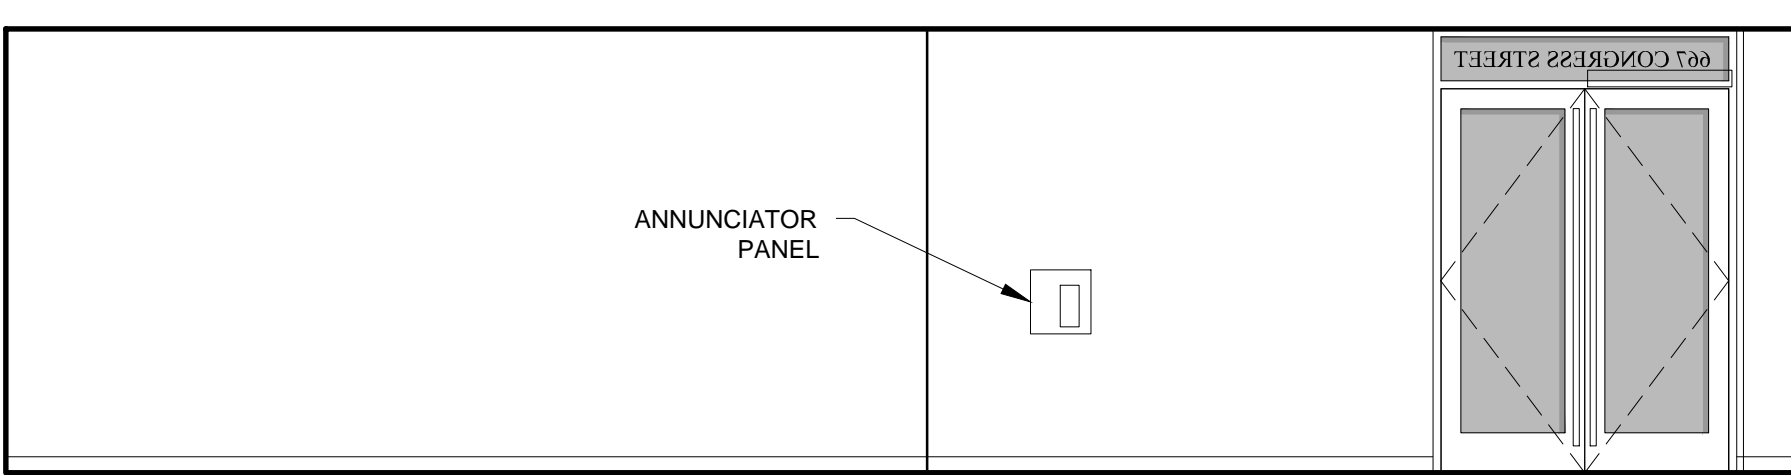

B

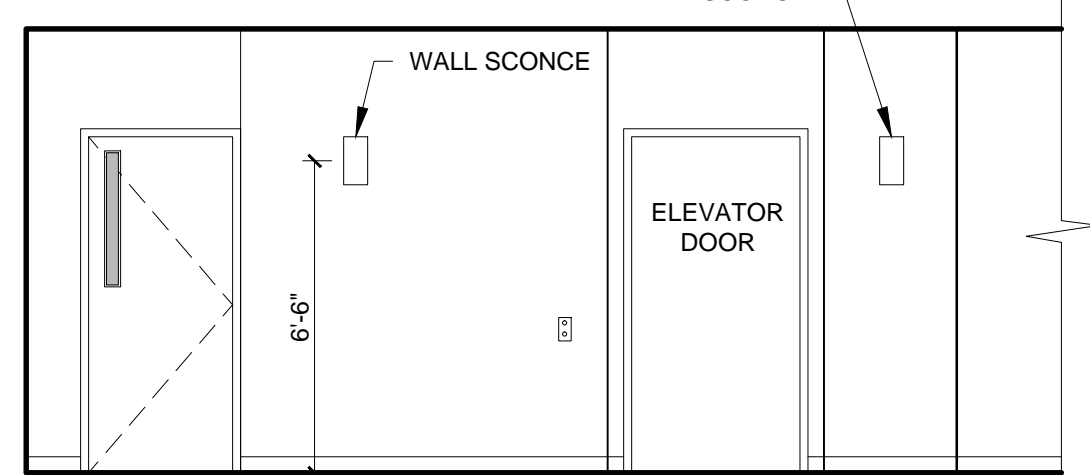


B

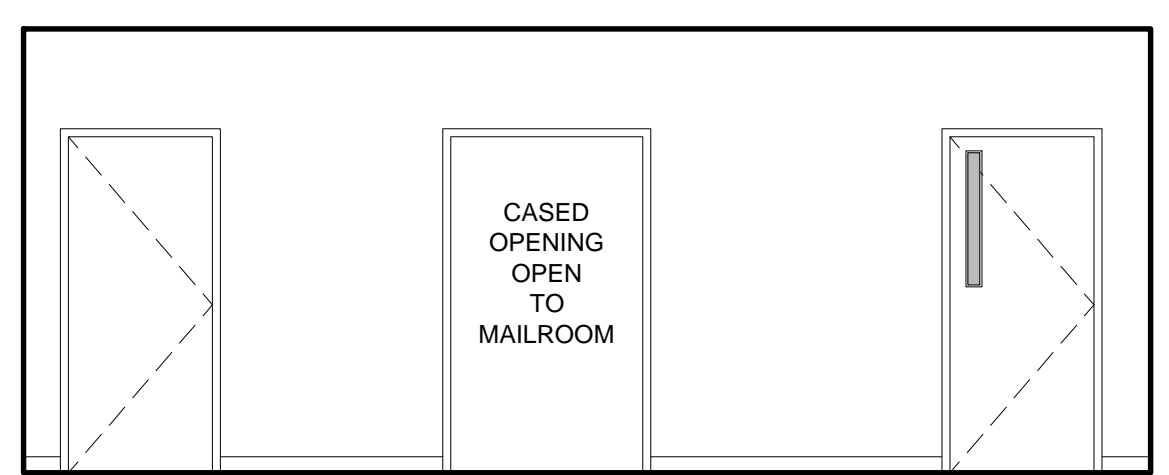


C

3 INTERIOR ELEVATIONS
 1/4" = 1'-0"

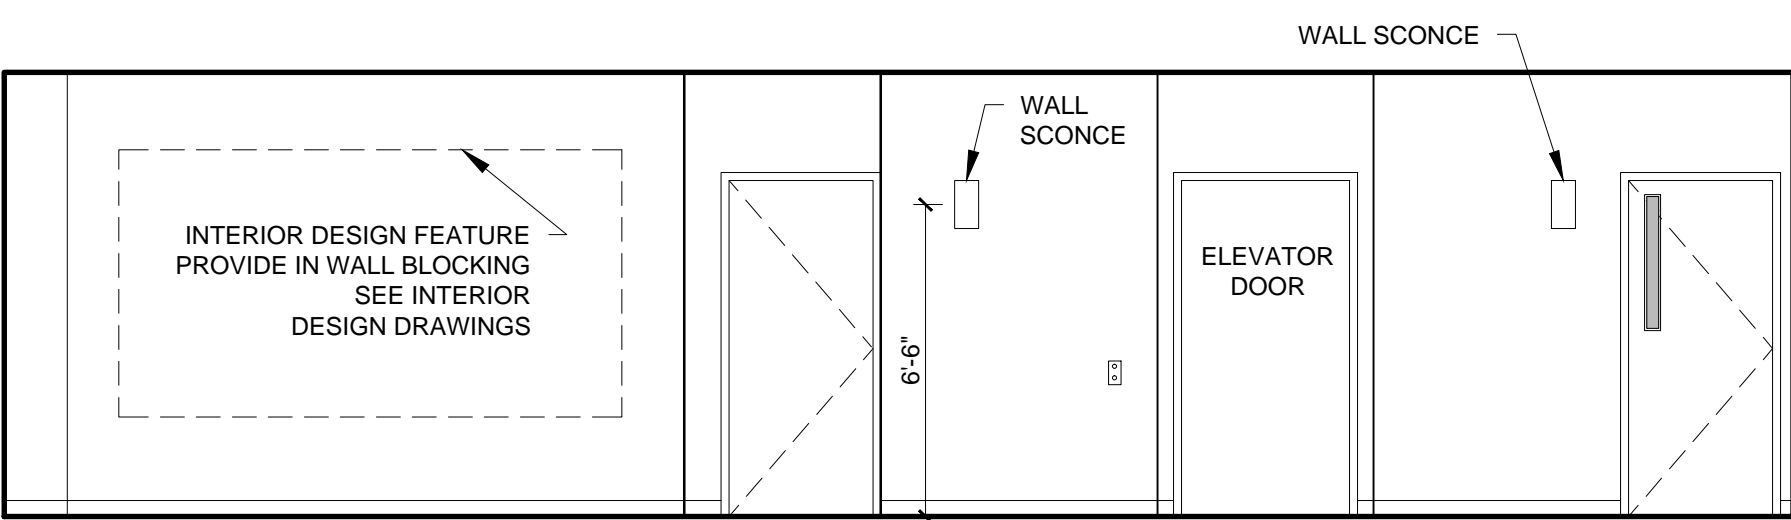


C

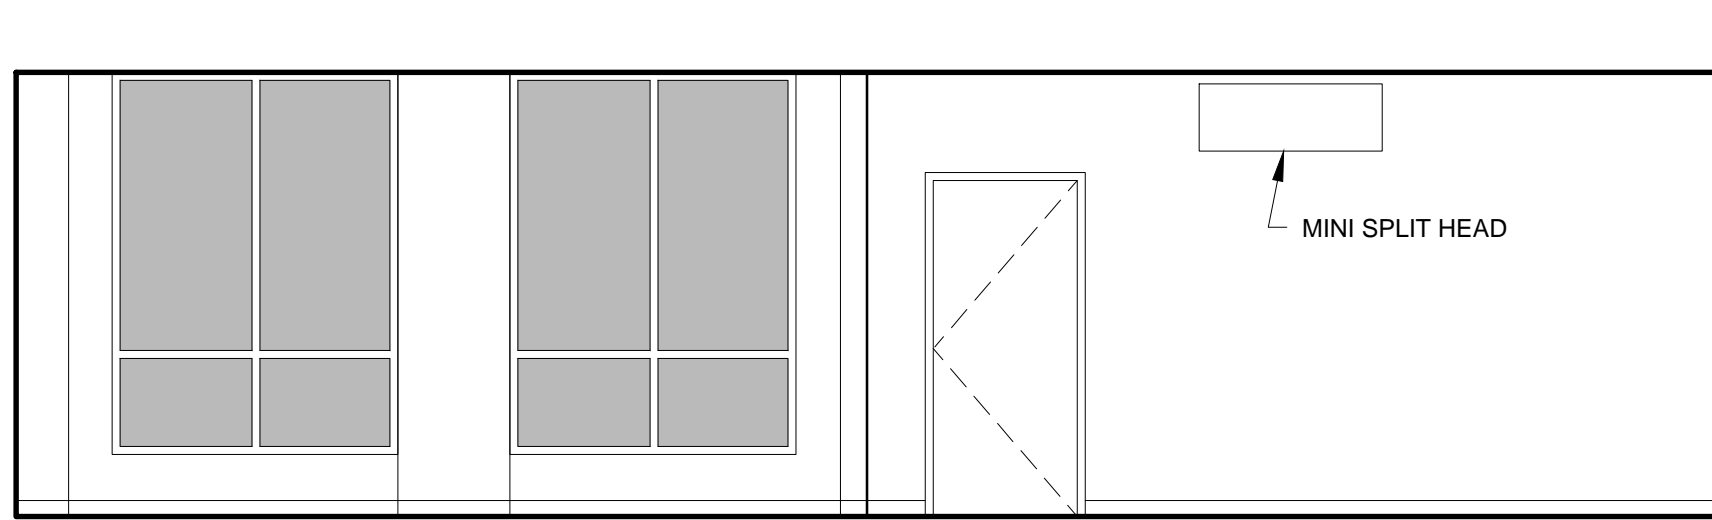


D

3 INTERIOR ELEVATIONS (CONTINUED)
 1/4" = 1'-0"


4 INTERIOR ELEVATIONS
 1/4" = 1'-0"

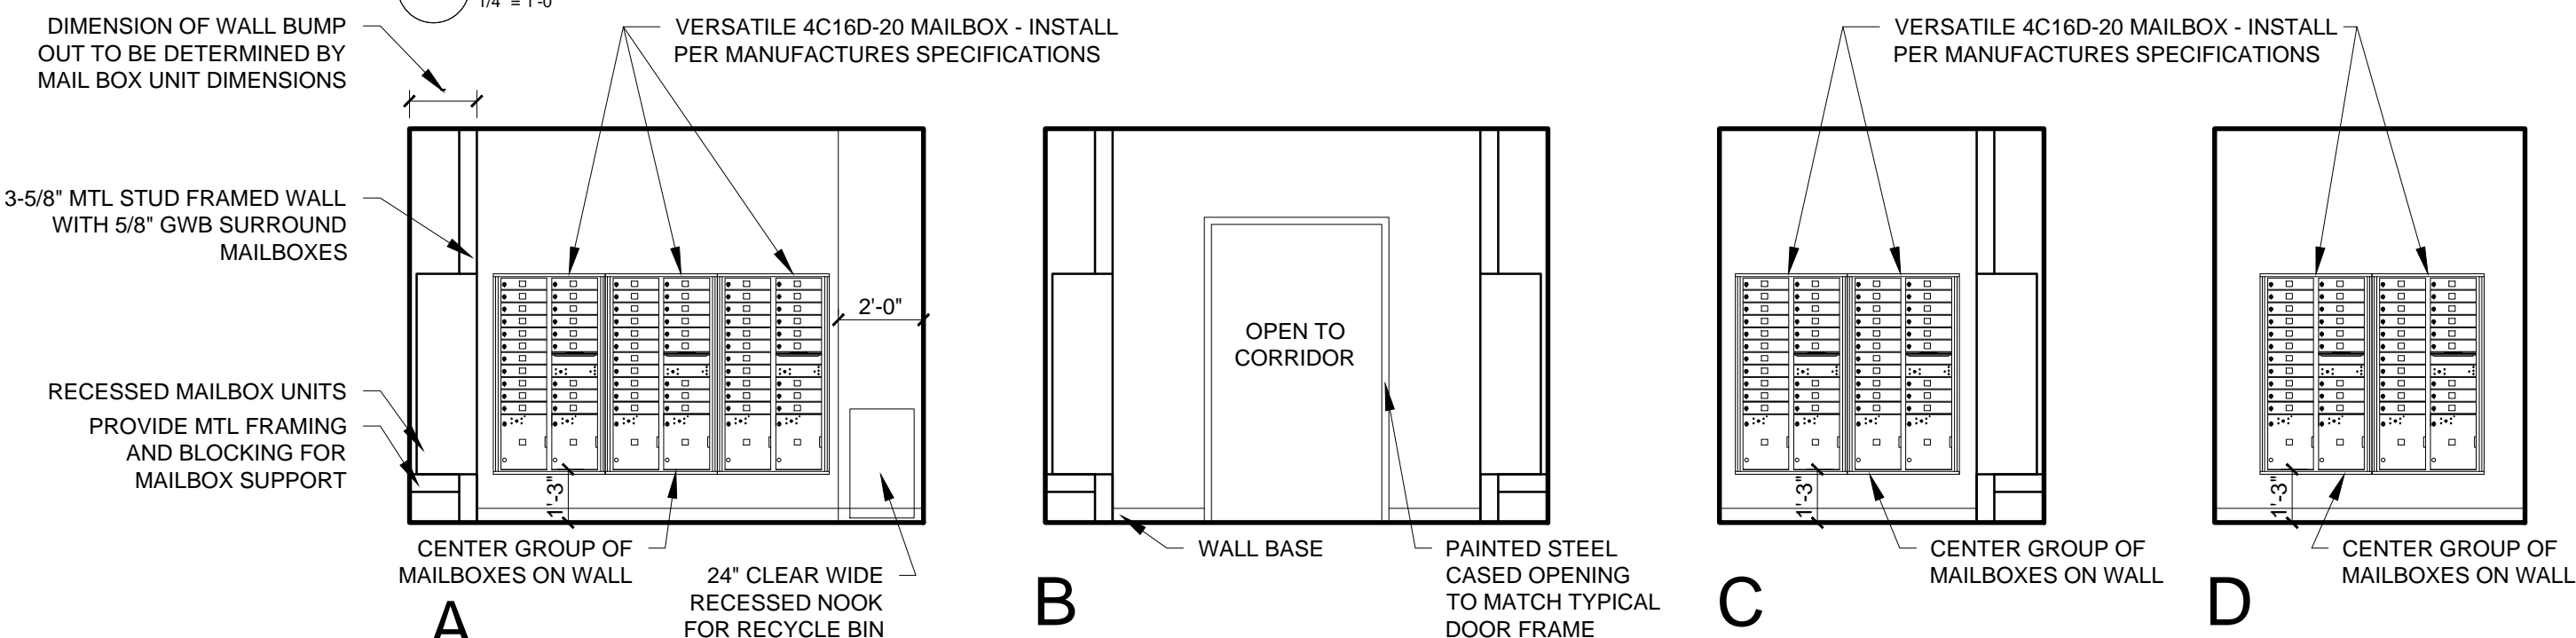

5 INTERIOR ELEVATIONS
 1/4" = 1'-0"

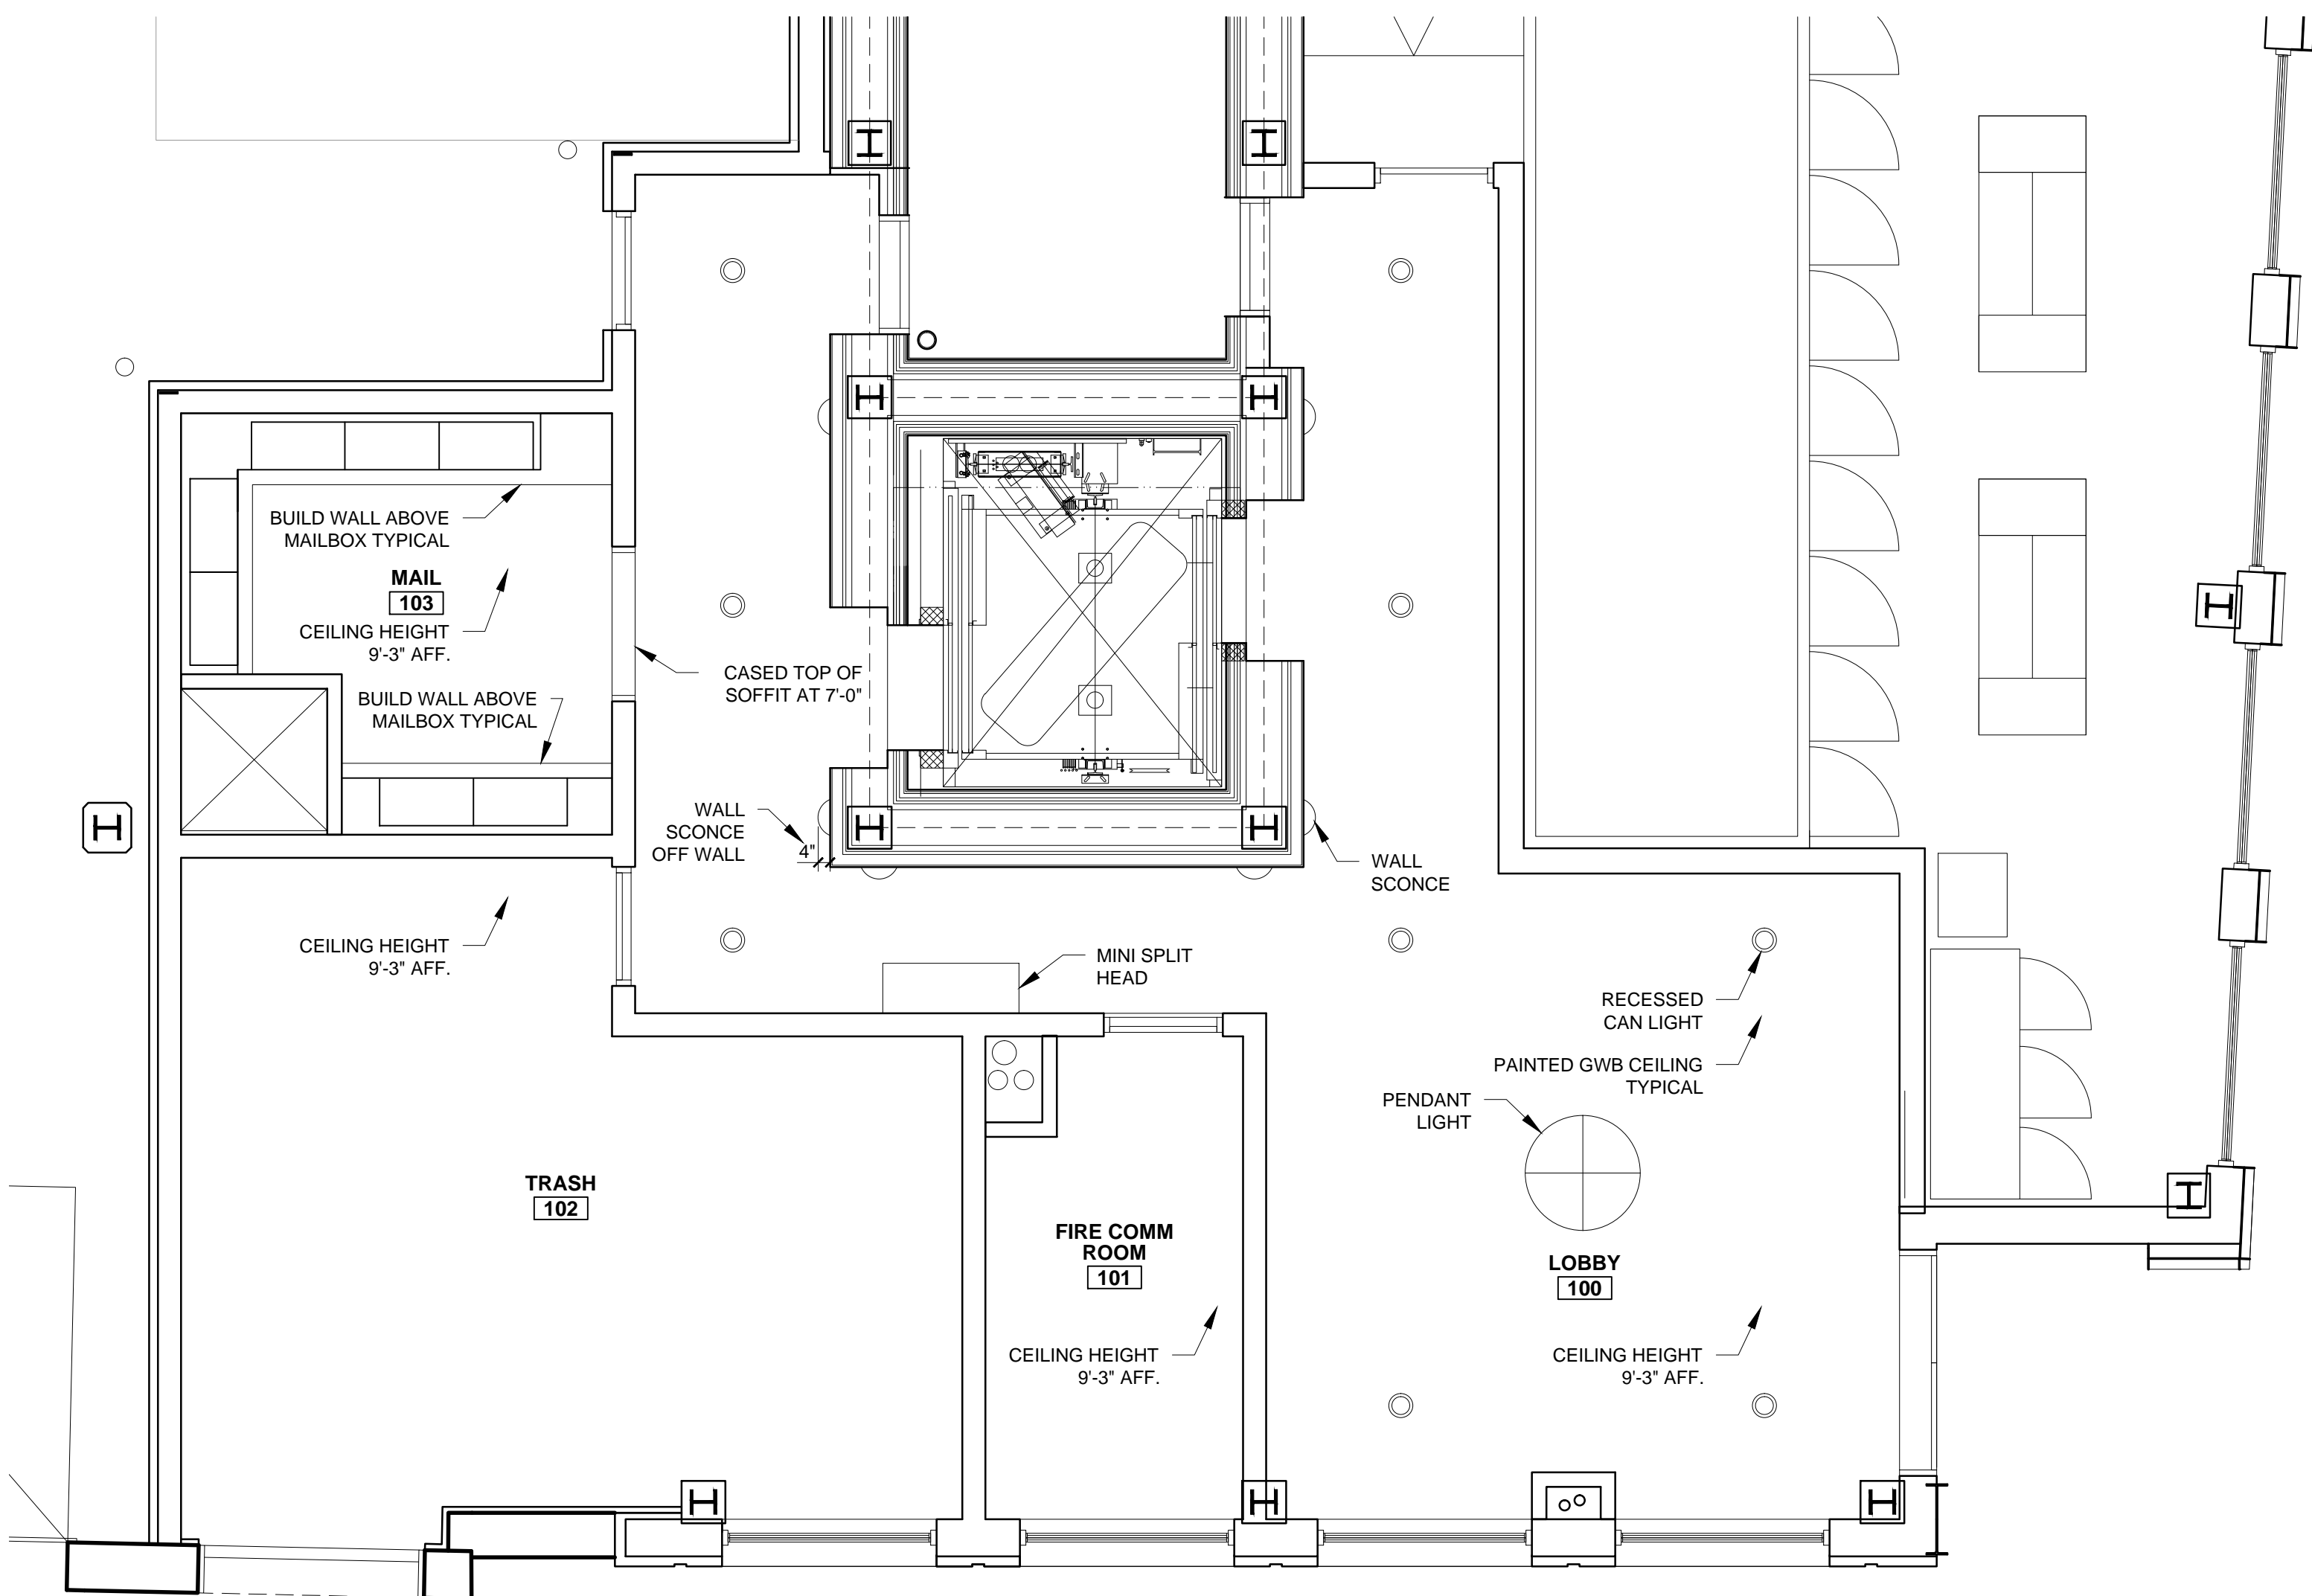

2 LOBBY RCP
 1/4" = 1'-0"

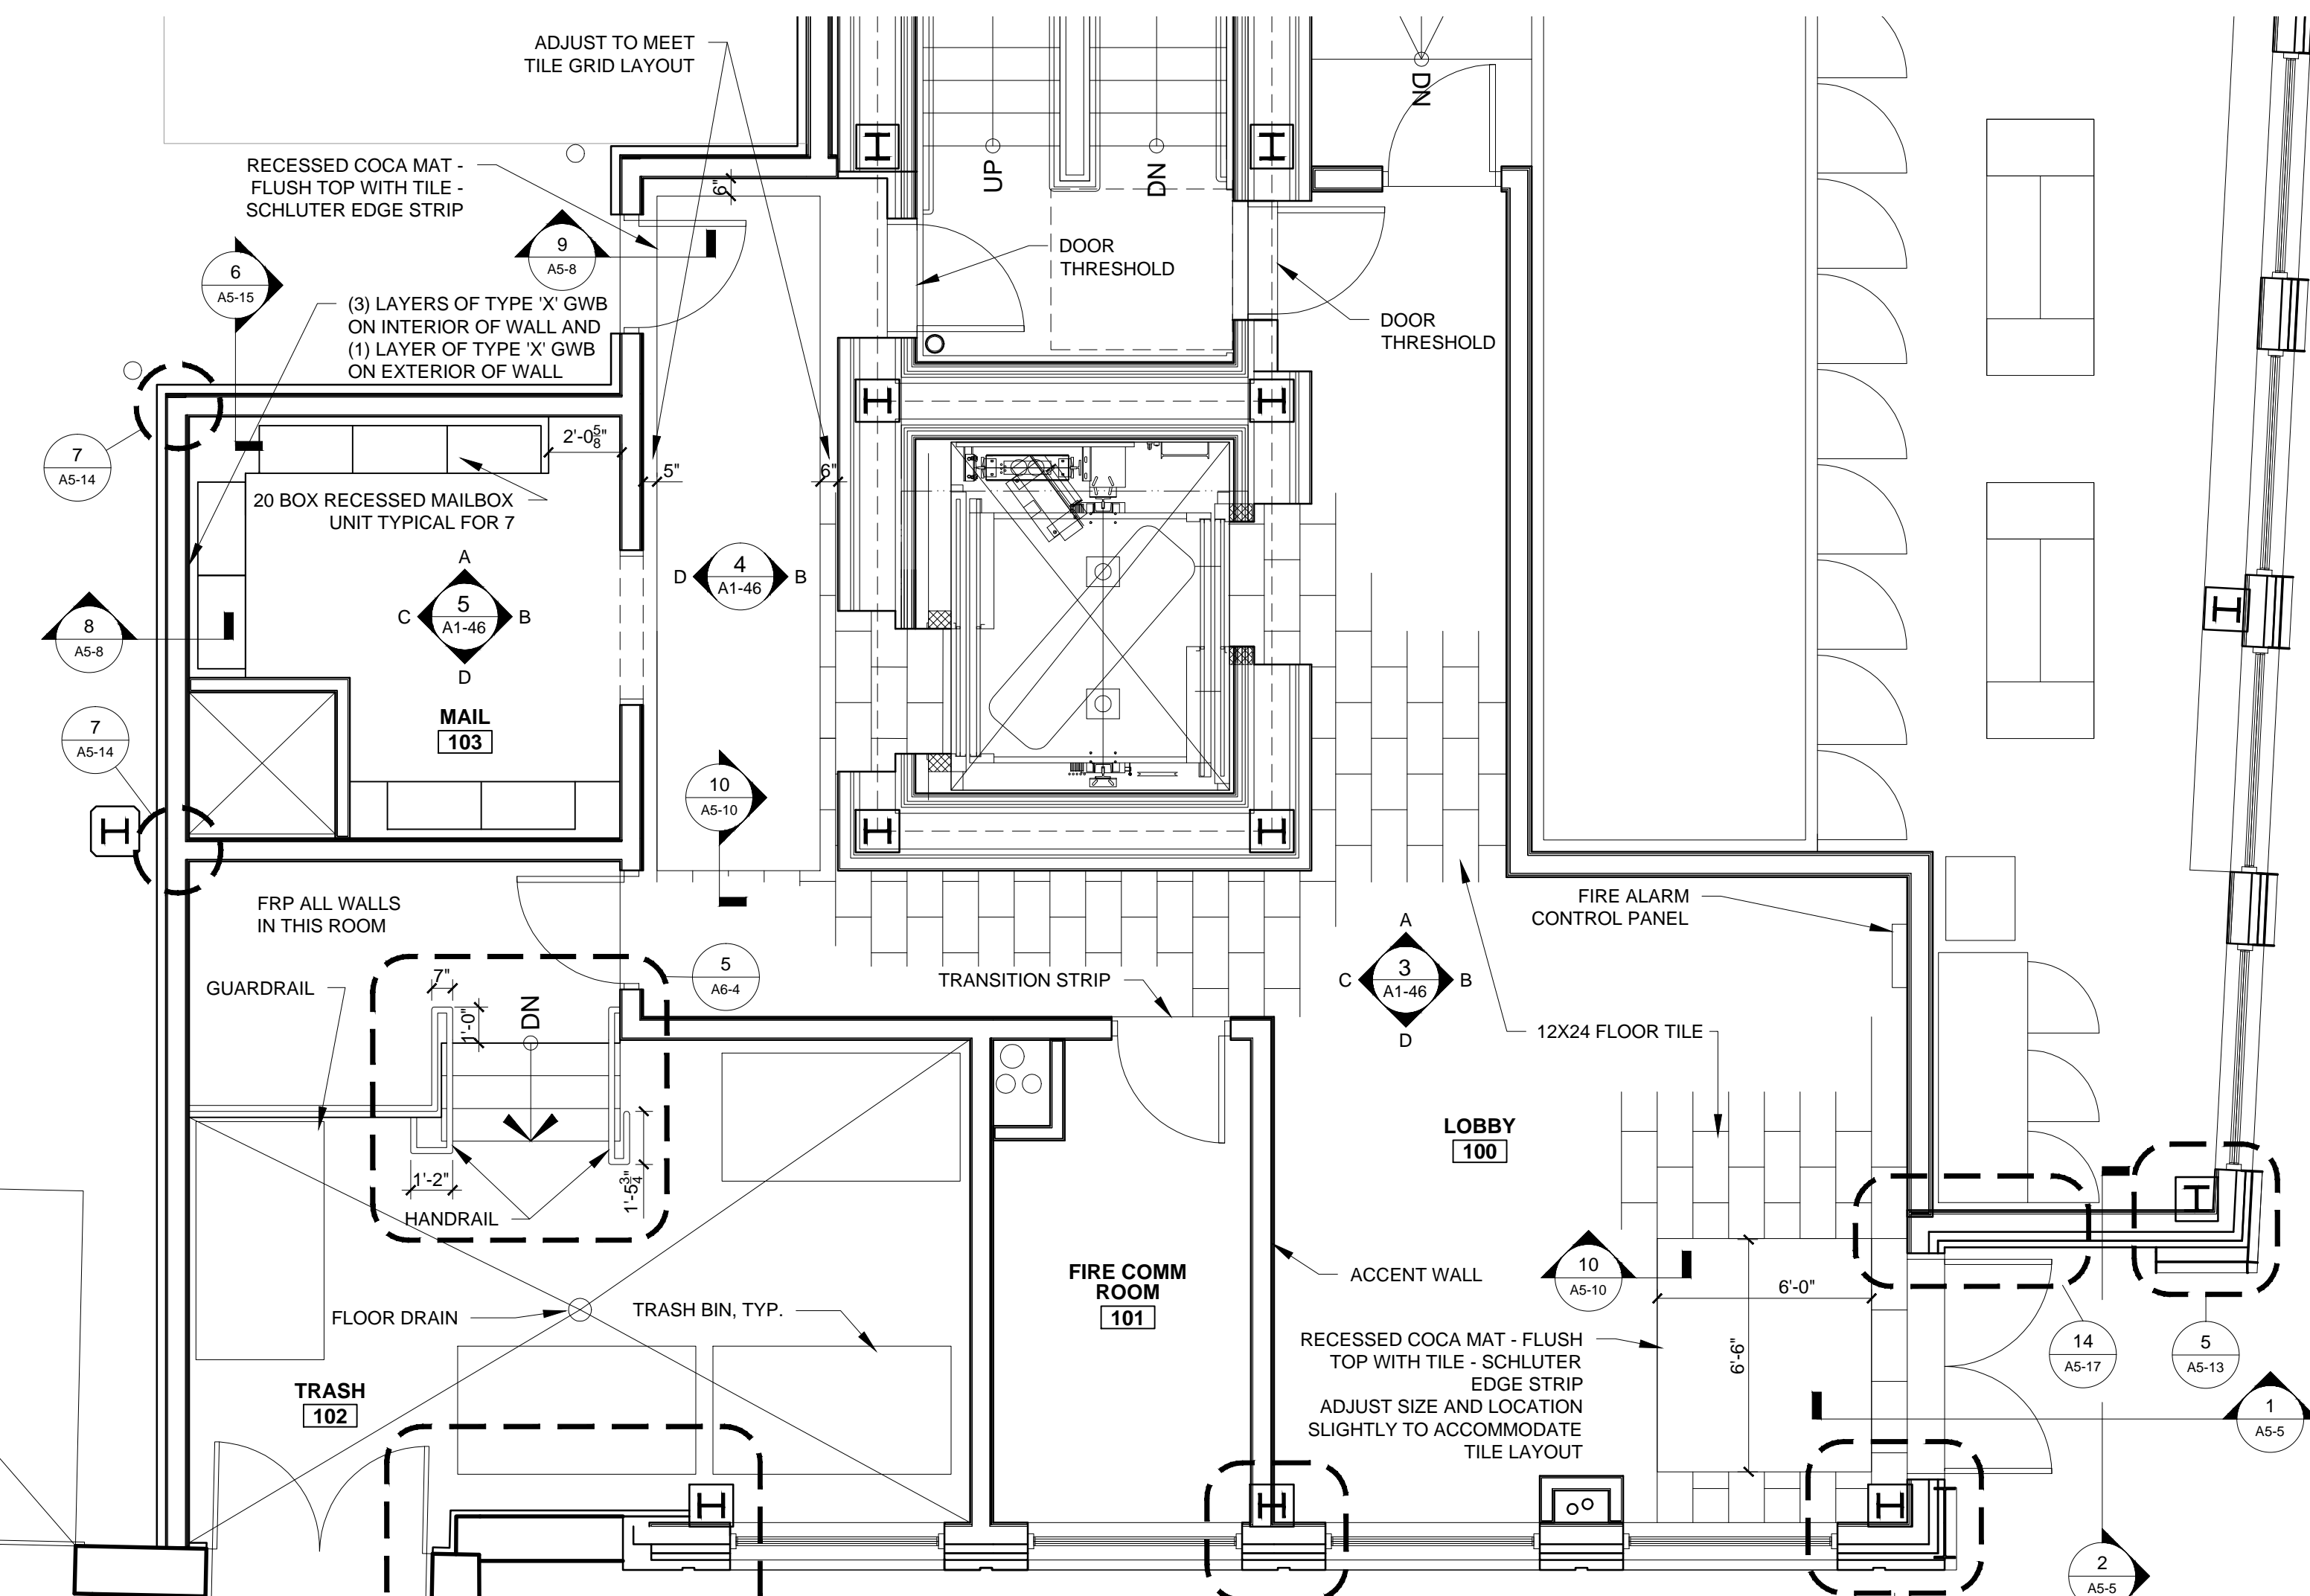

1 LOBBY PLAN
 1/4" = 1'-0"