




1 7TH - 8TH FLOOR CORRIDOR  
 3/16" = 1'-0"

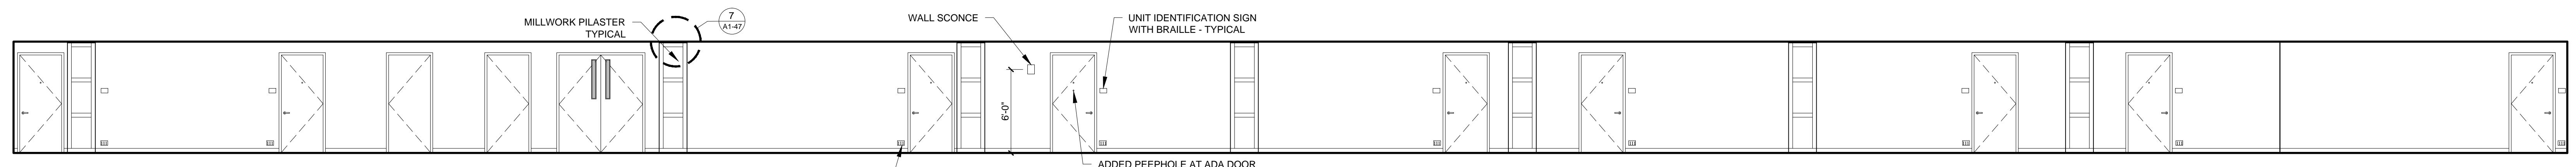


A  
 2 INTERIOR ELEVATION  
 3/16" = 1'-0"

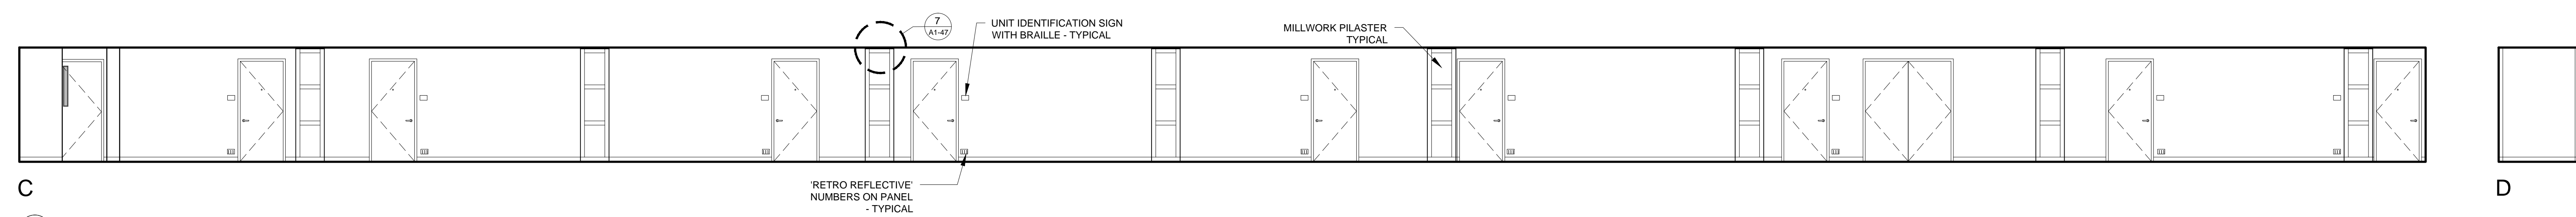

C  
 2 INTERIOR ELEVATION (CONTINUED)  
 3/16" = 1'-0"

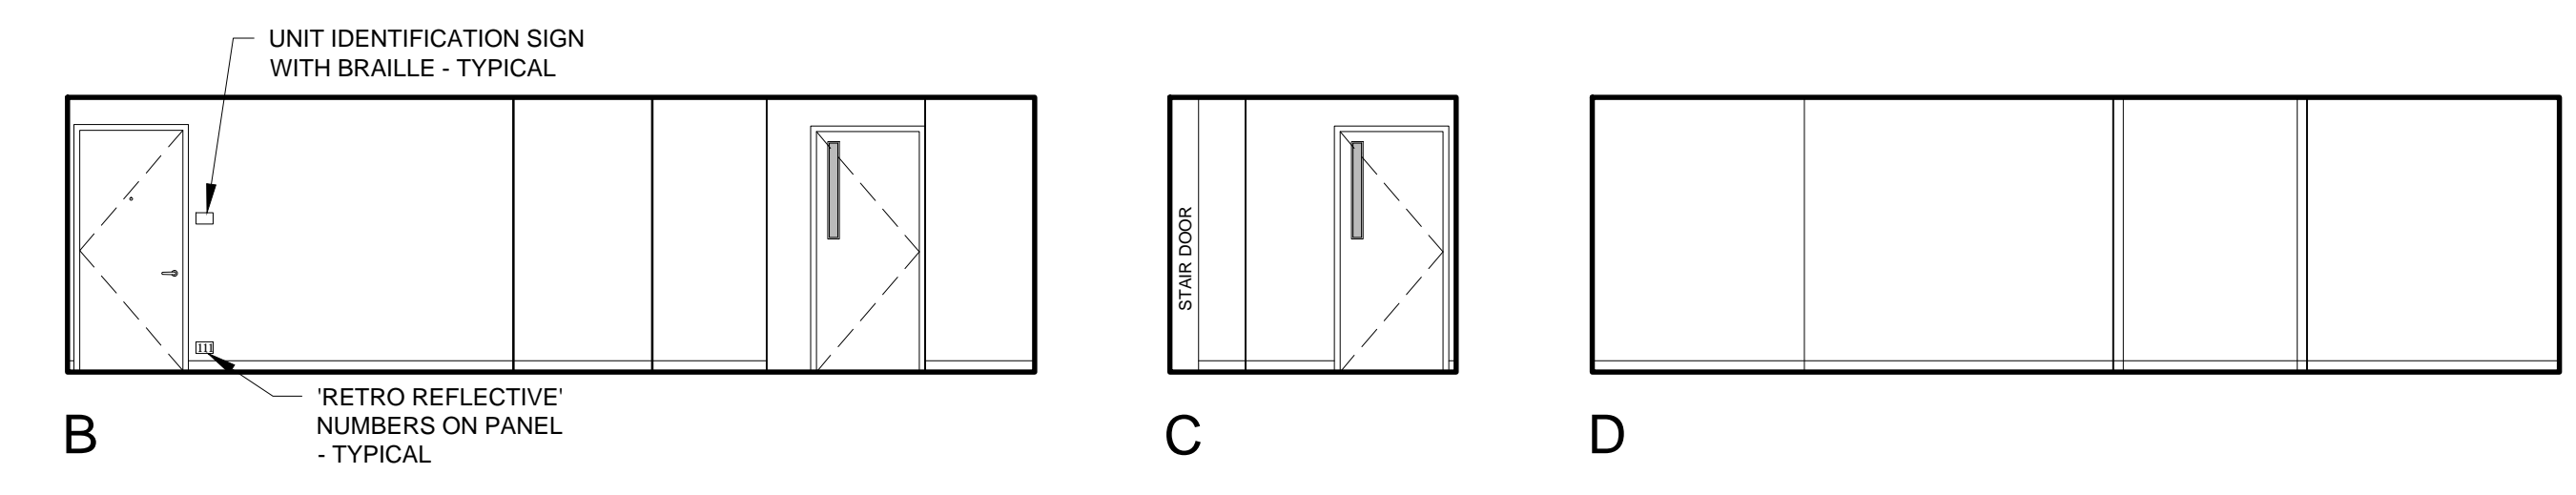

B  
 3 INTERIOR ELEVATION  
 3/16" = 1'-0"

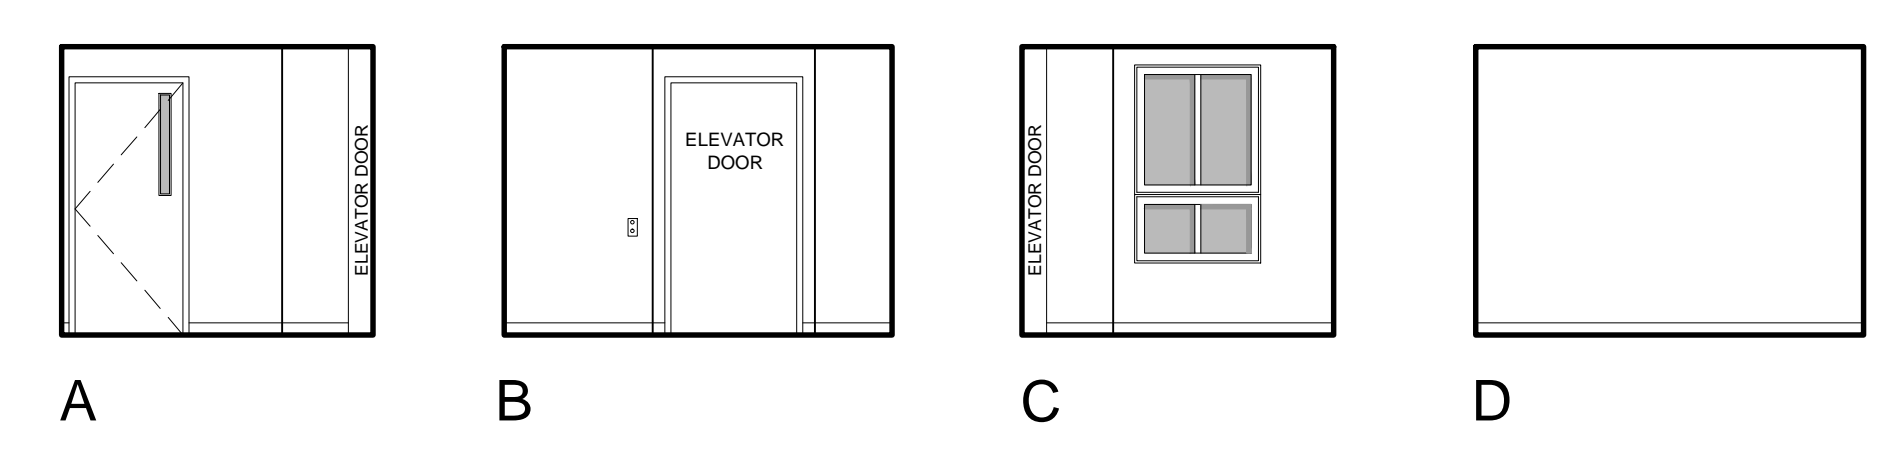

A  
 4 INTERIOR ELEVATION  
 3/16" = 1'-0"

LIGHTING SHOWN FOR REFERENCE ONLY  
 SEE ELECTRICAL PLANS FOR LIGHTING LAYOUT