




11 DETAIL AT ROOF PARAPET / BAY CAP AT ALUCOBOND PANEL
 1/12" = 1'-0"

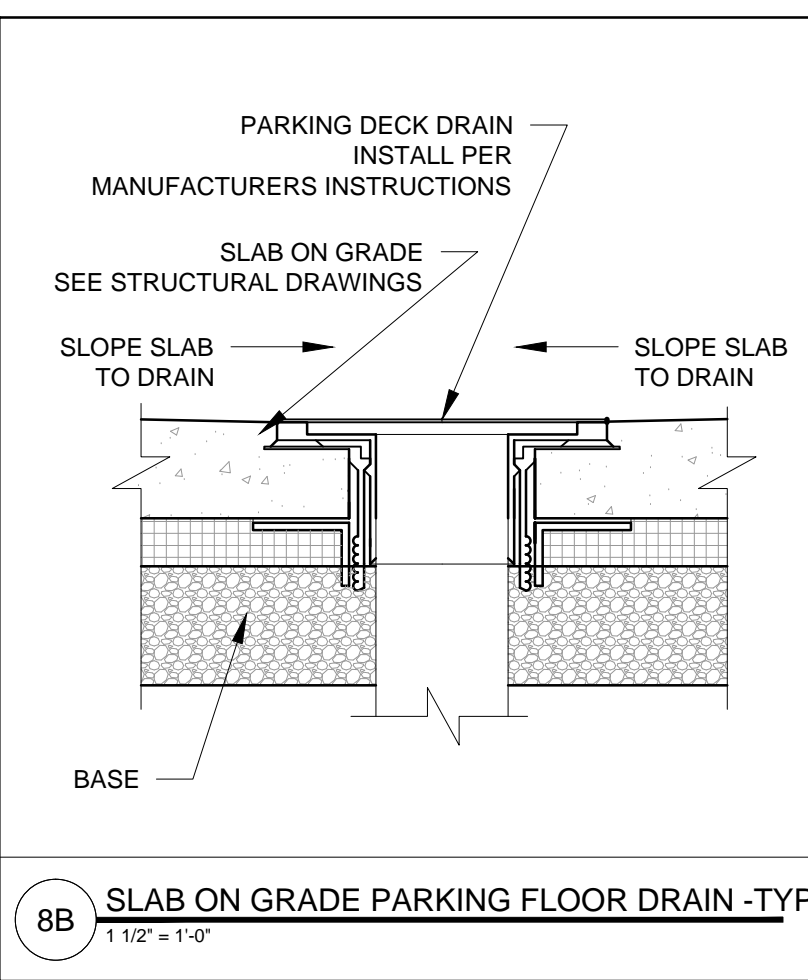


8B SLAB ON GRADE PARKING FLOOR DRAIN - TYP
 1/12" = 1'-0"

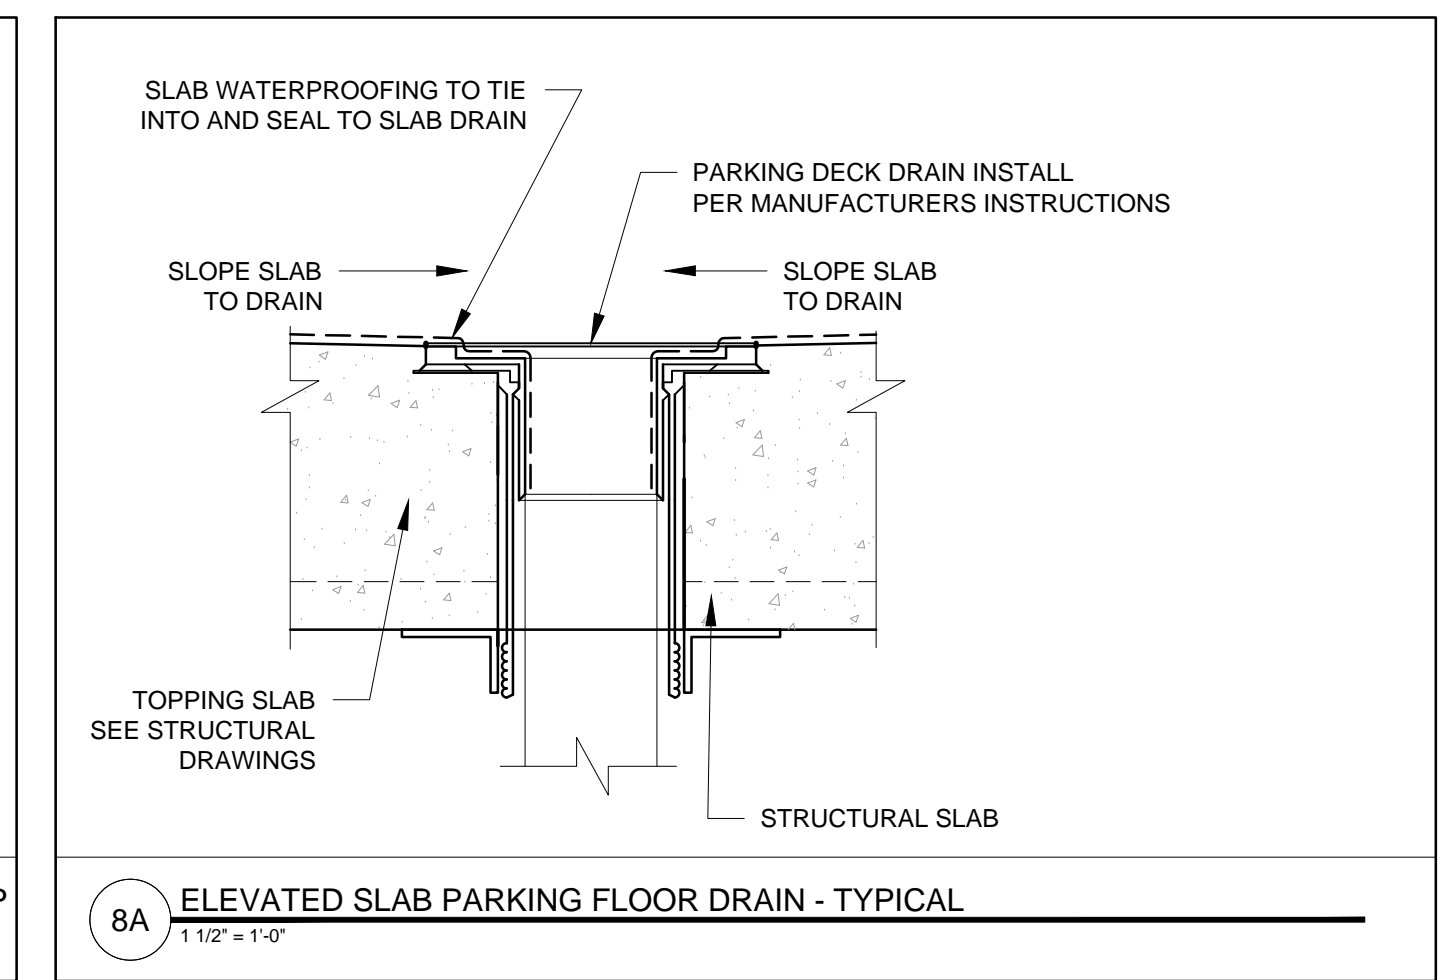


8A ELEVATED SLAB PARKING FLOOR DRAIN - TYPICAL
 1/12" = 1'-0"

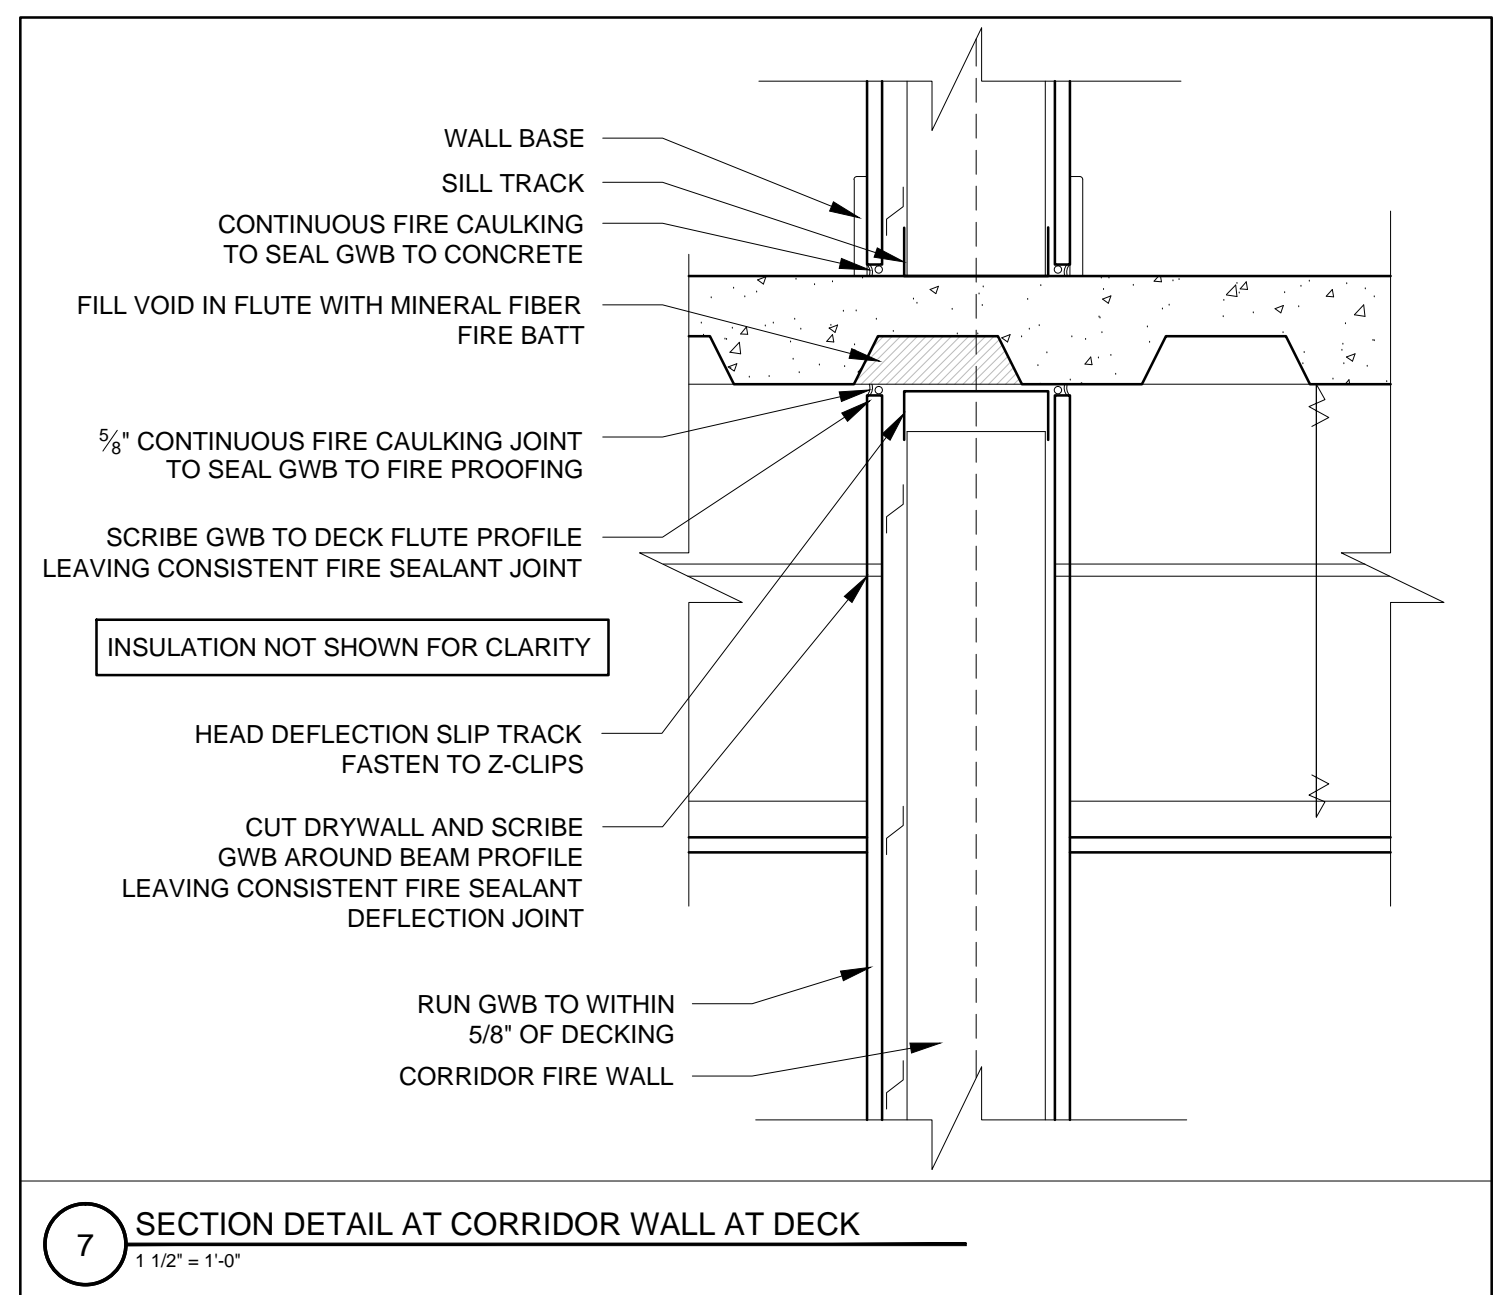


7 SECTION DETAIL AT CORRIDOR WALL AT DECK
 1/12" = 1'-0"

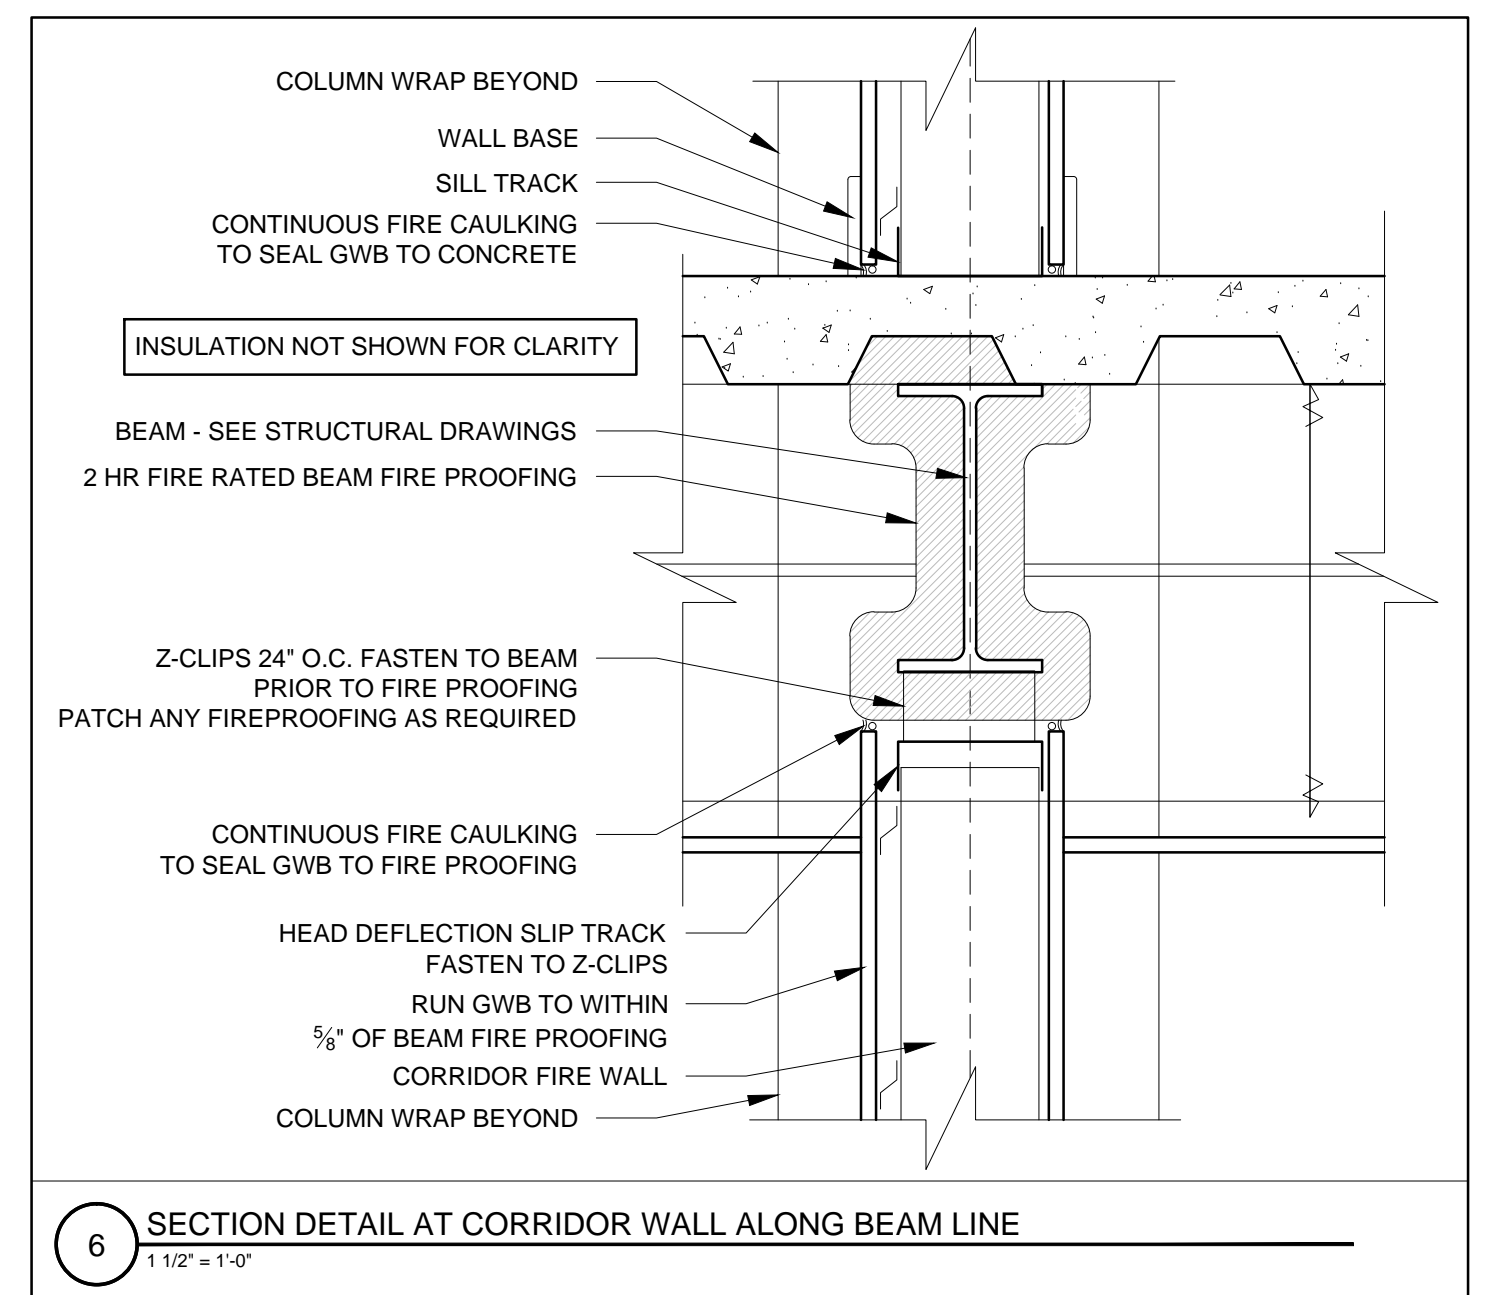


6 SECTION DETAIL AT CORRIDOR WALL ALONG BEAM LINE
 1/12" = 1'-0"

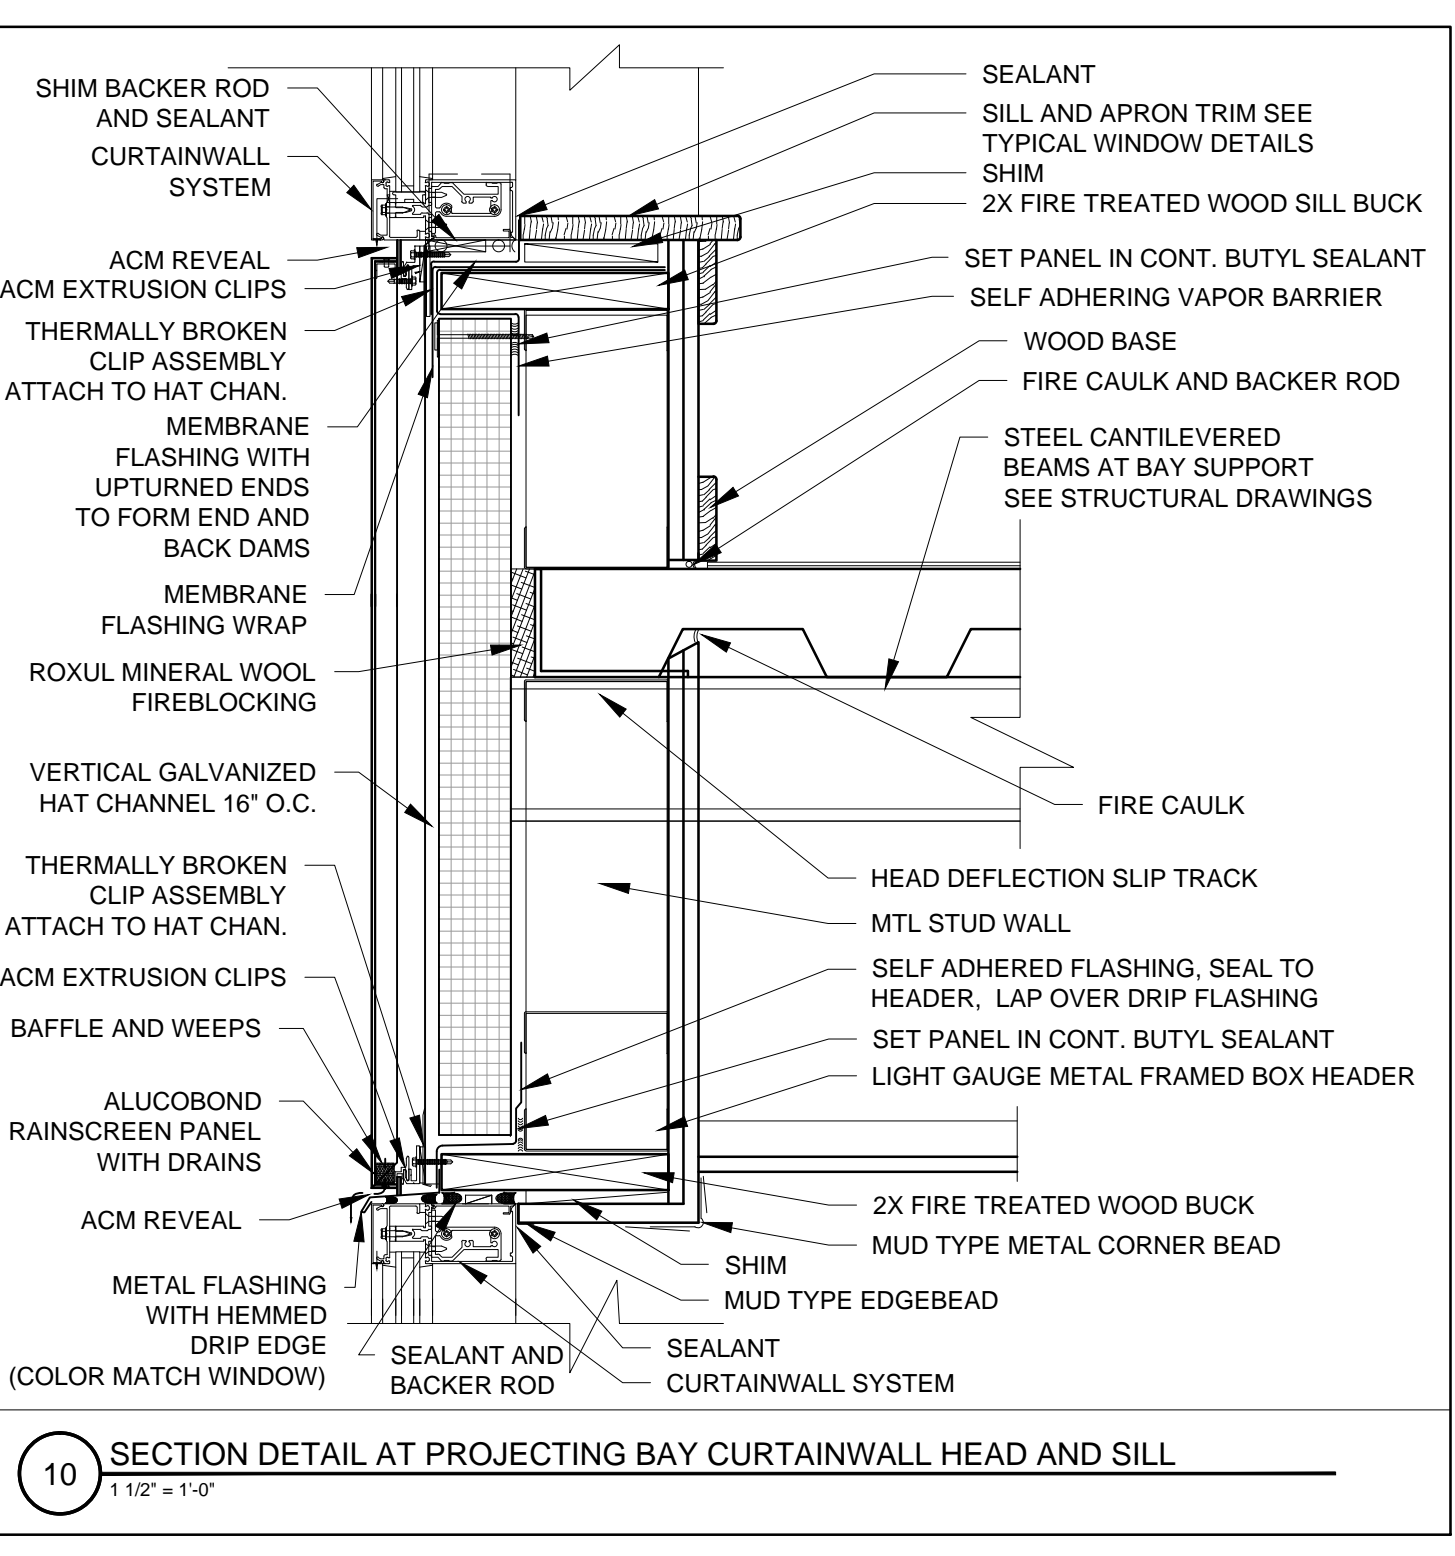


10 SECTION DETAIL AT PROJECTING BAY CURTAINWALL HEAD AND SILL
 1/12" = 1'-0"

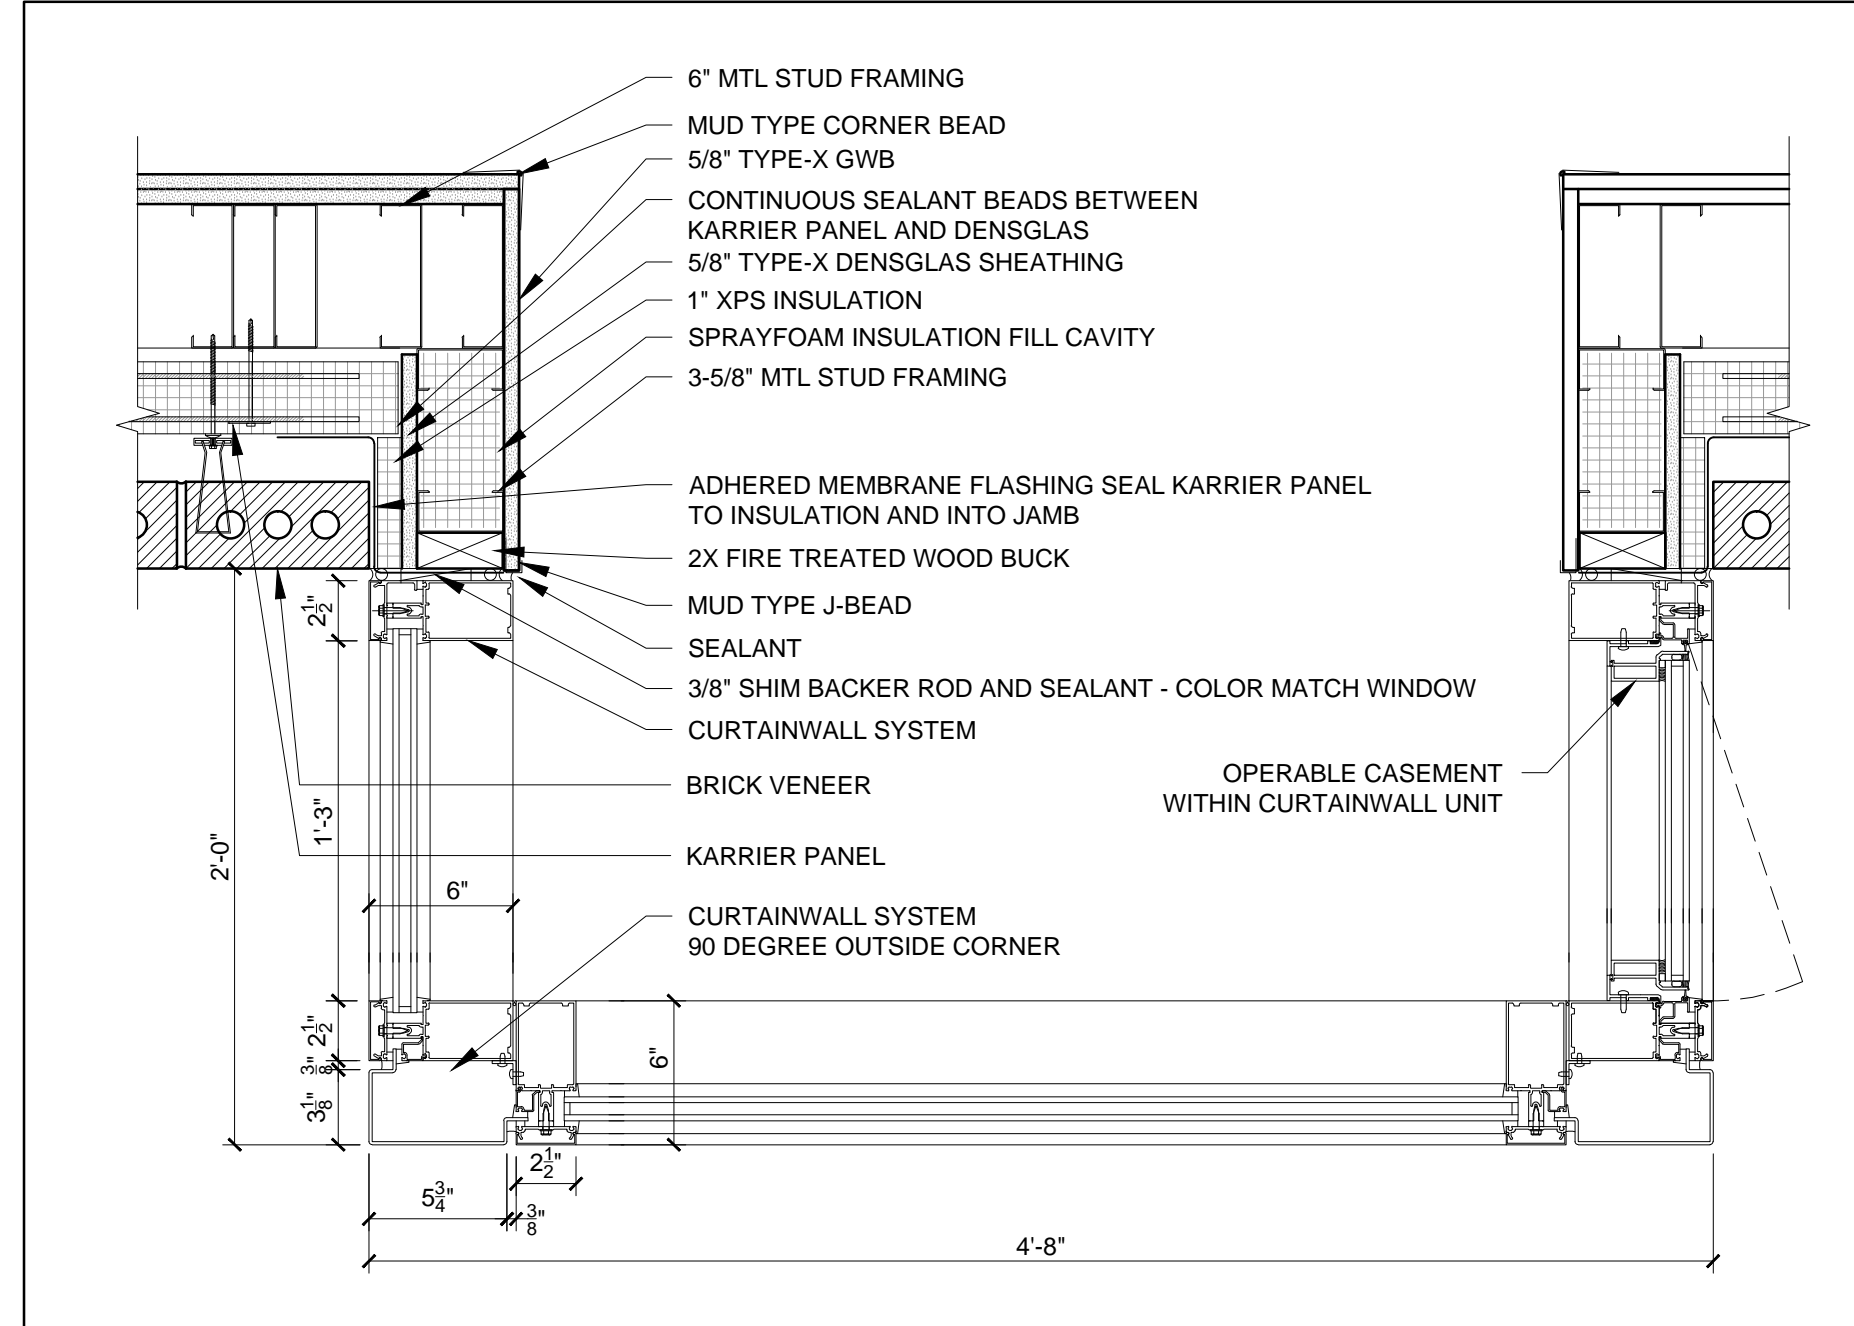


8 PLAN DETAIL AT PROJECTING BAY
 1/12" = 1'-0"

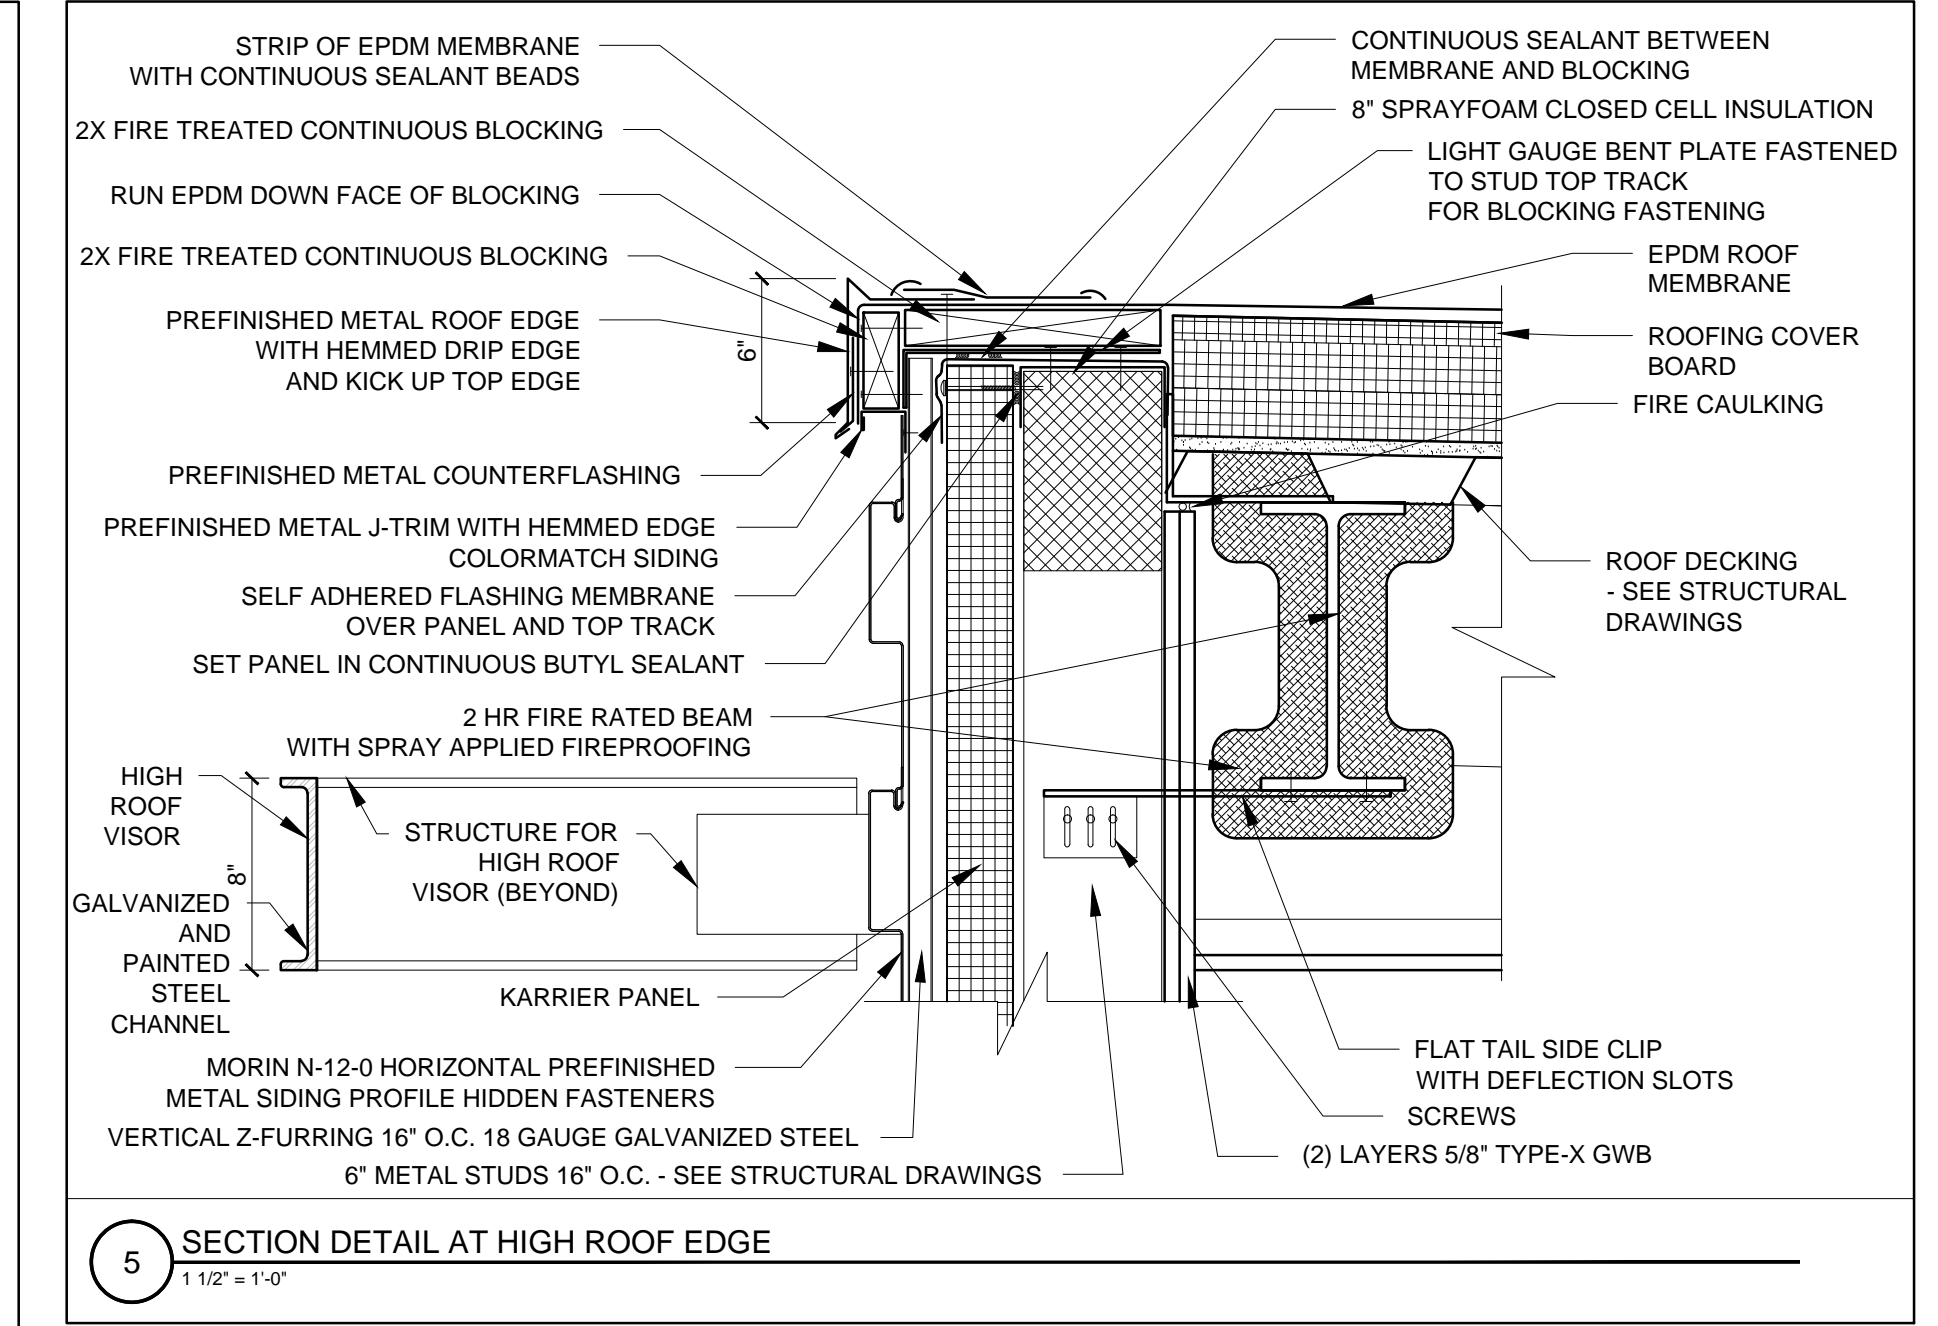


5 SECTION DETAIL AT HIGH ROOF EDGE
 1/12" = 1'-0"

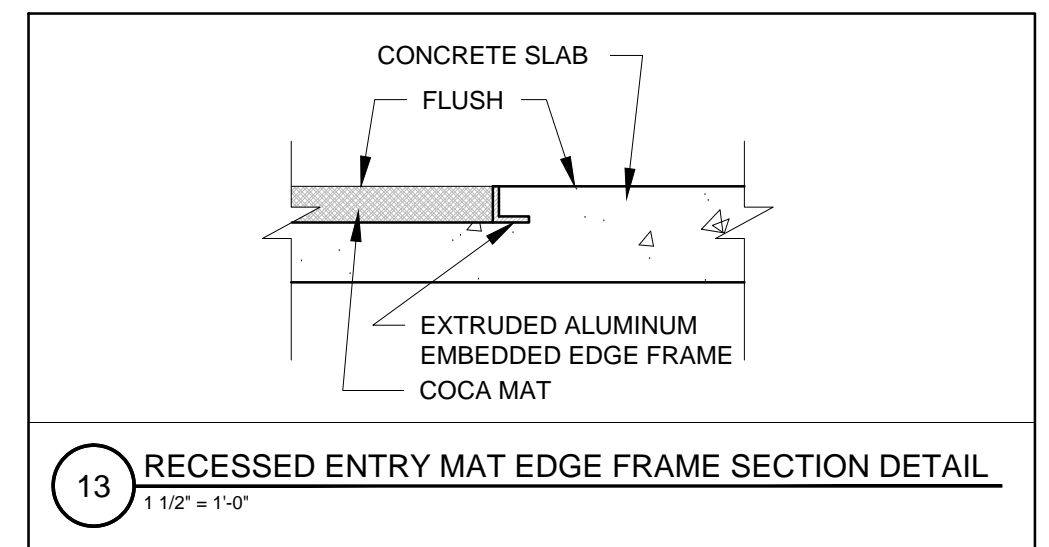


13 RECESSED ENTRY MAT EDGE FRAME SECTION DETAIL
 1/12" = 1'-0"

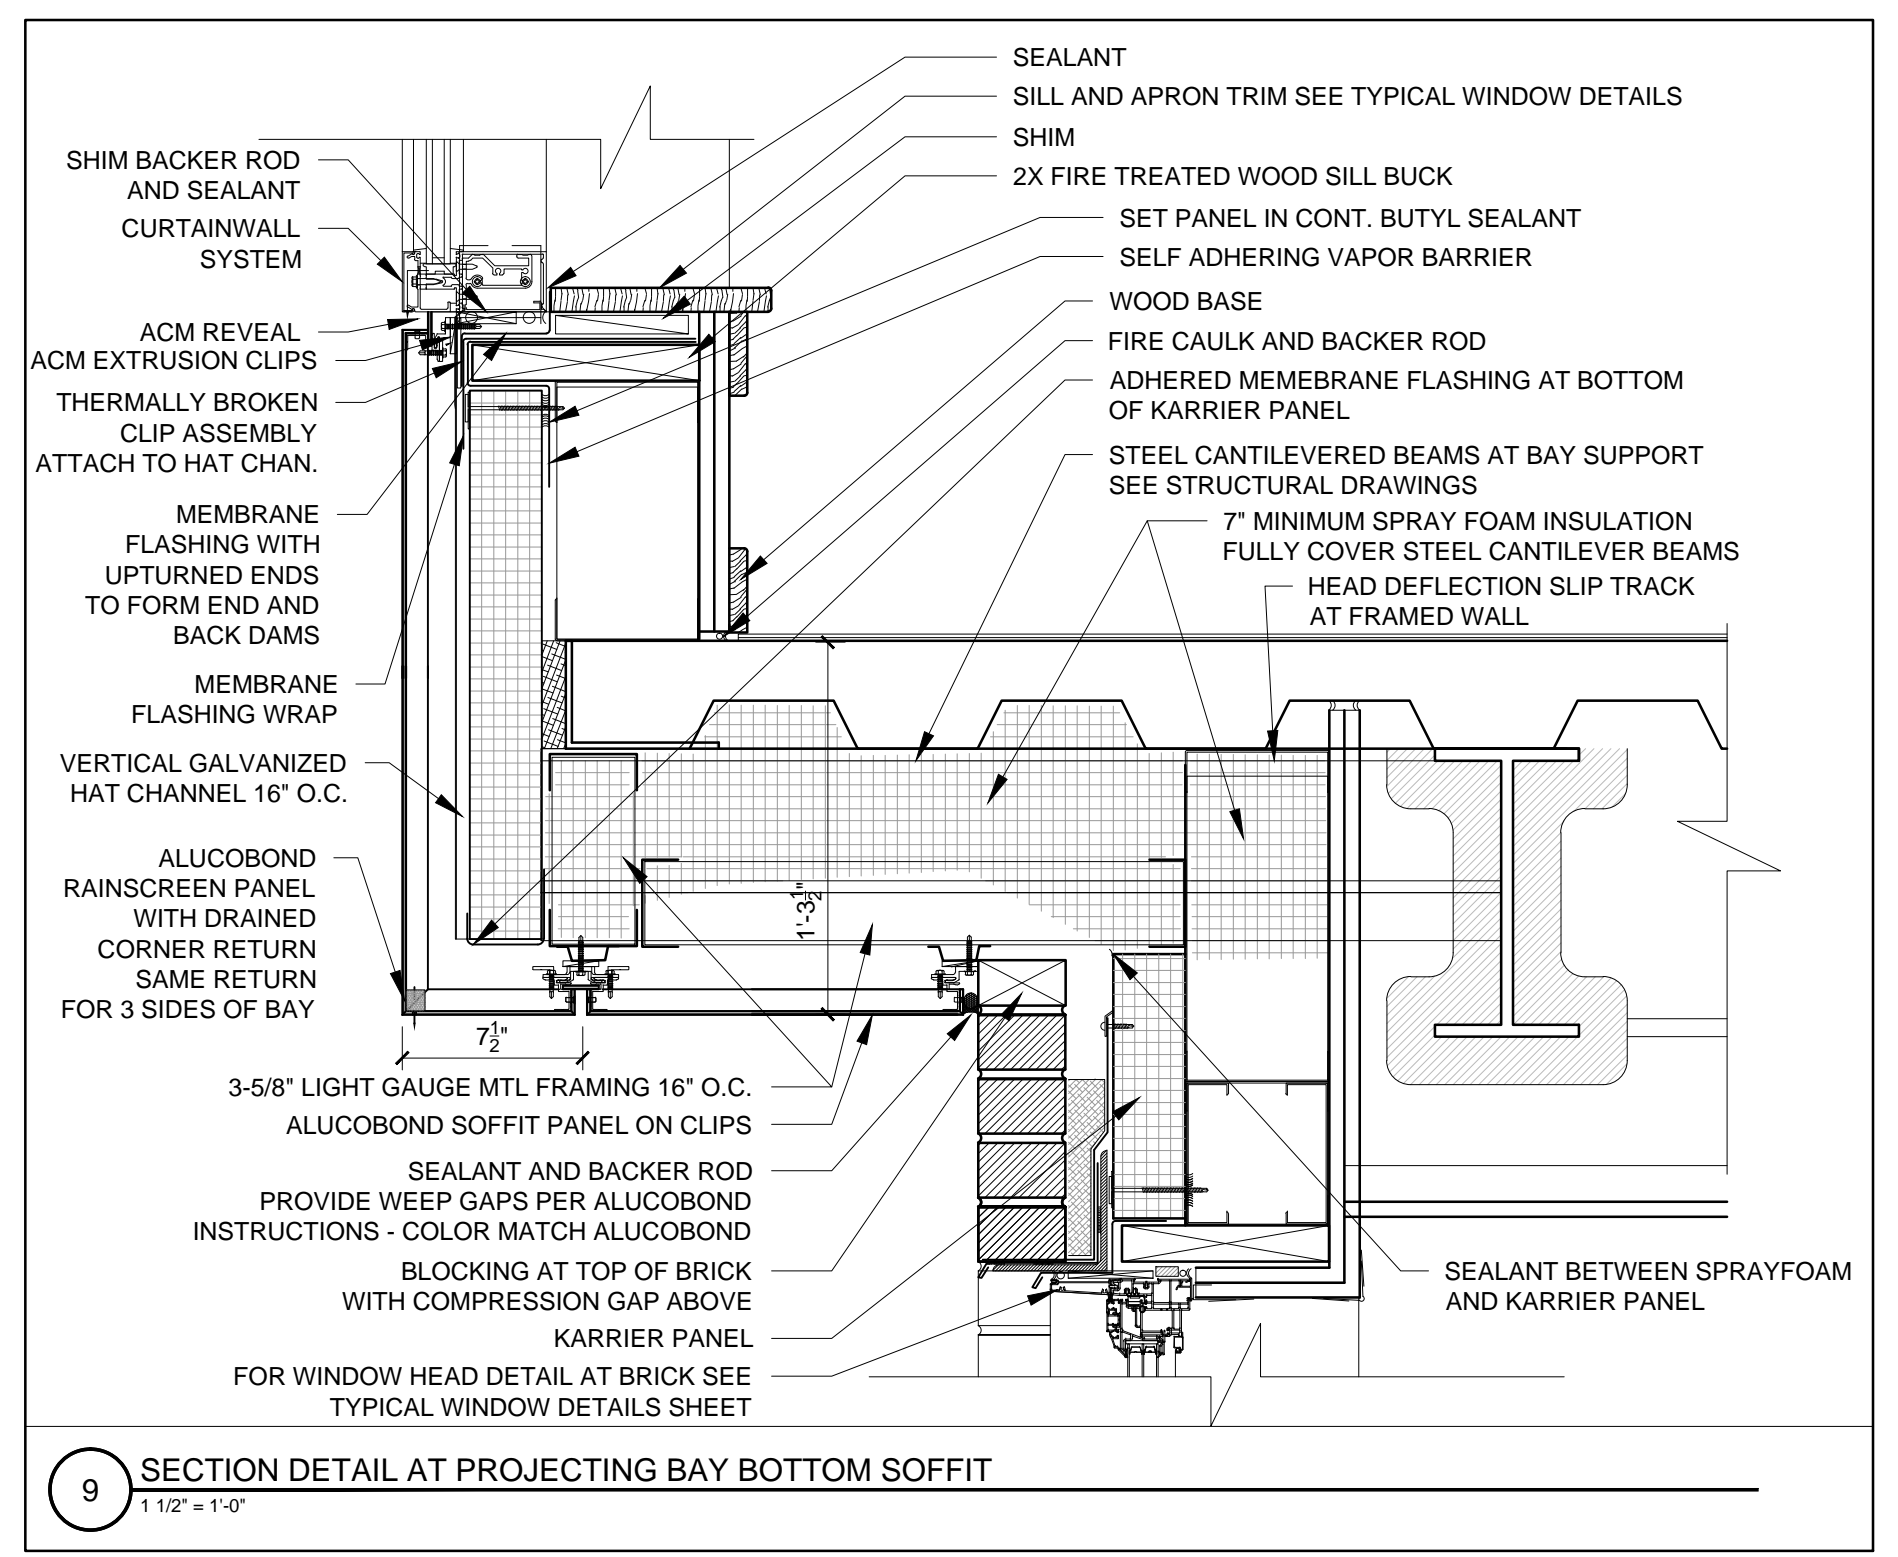


9 SECTION DETAIL AT PROJECTING BAY BOTTOM SOFFIT
 1/12" = 1'-0"

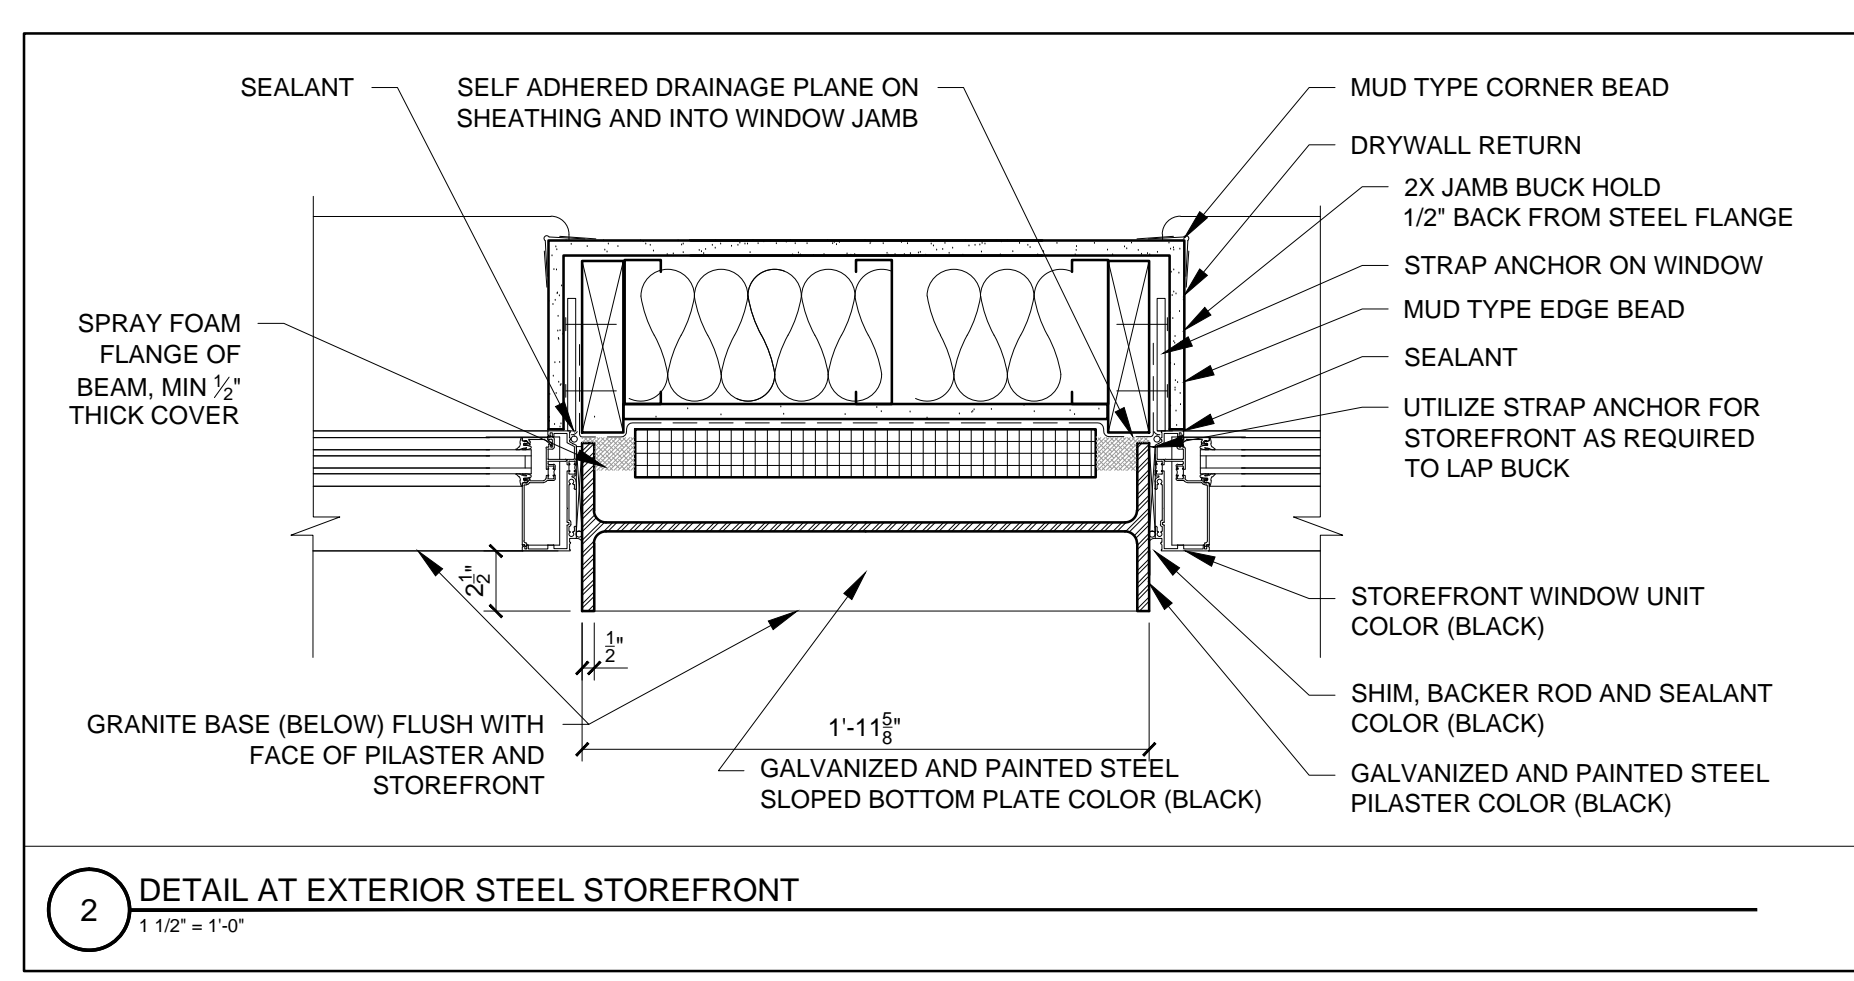


2 DETAIL AT EXTERIOR STEEL STOREFRONT
 1/12" = 1'-0"

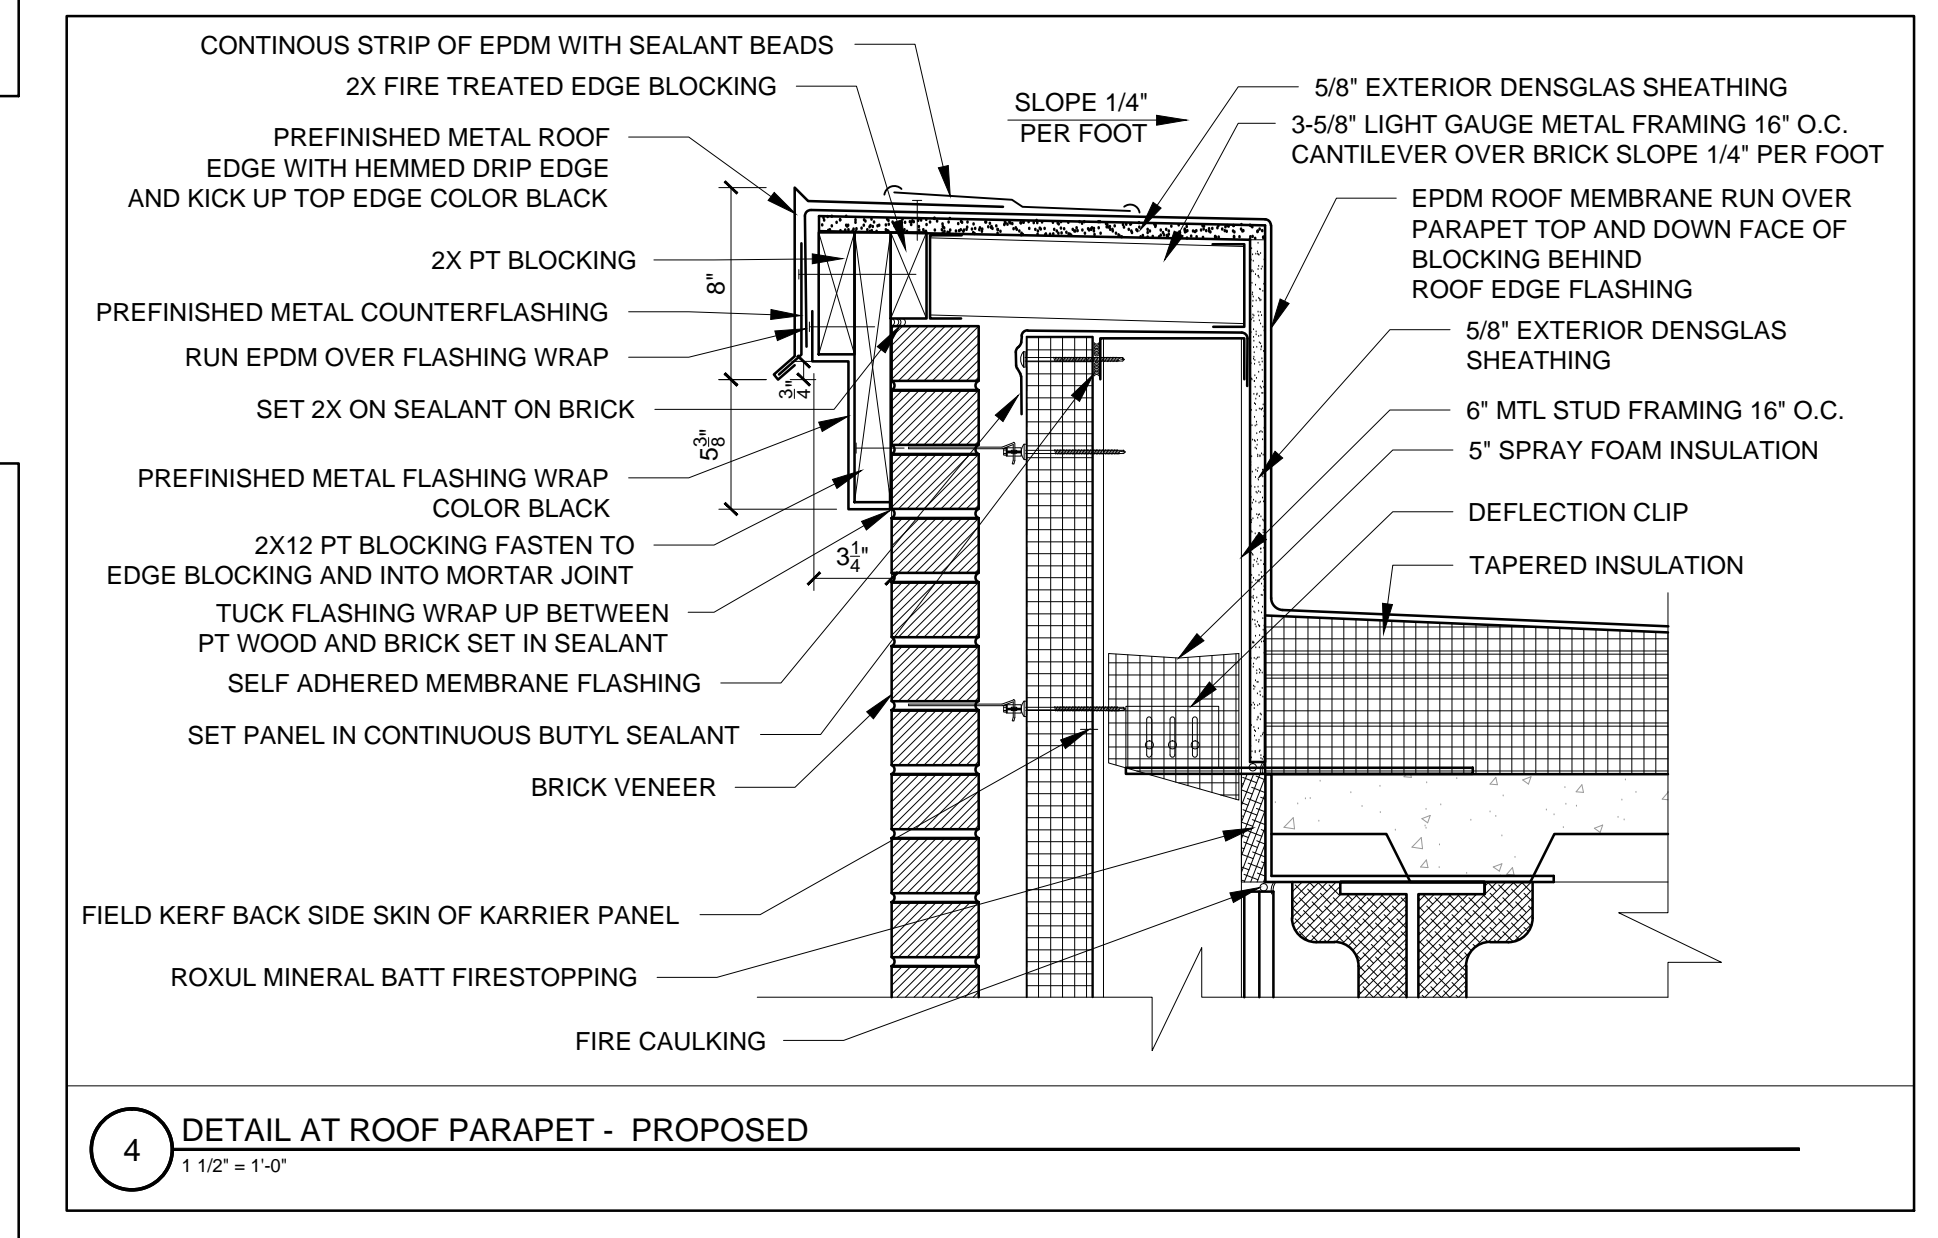


4 DETAIL AT ROOF PARAPET - PROPOSED
 1/12" = 1'-0"

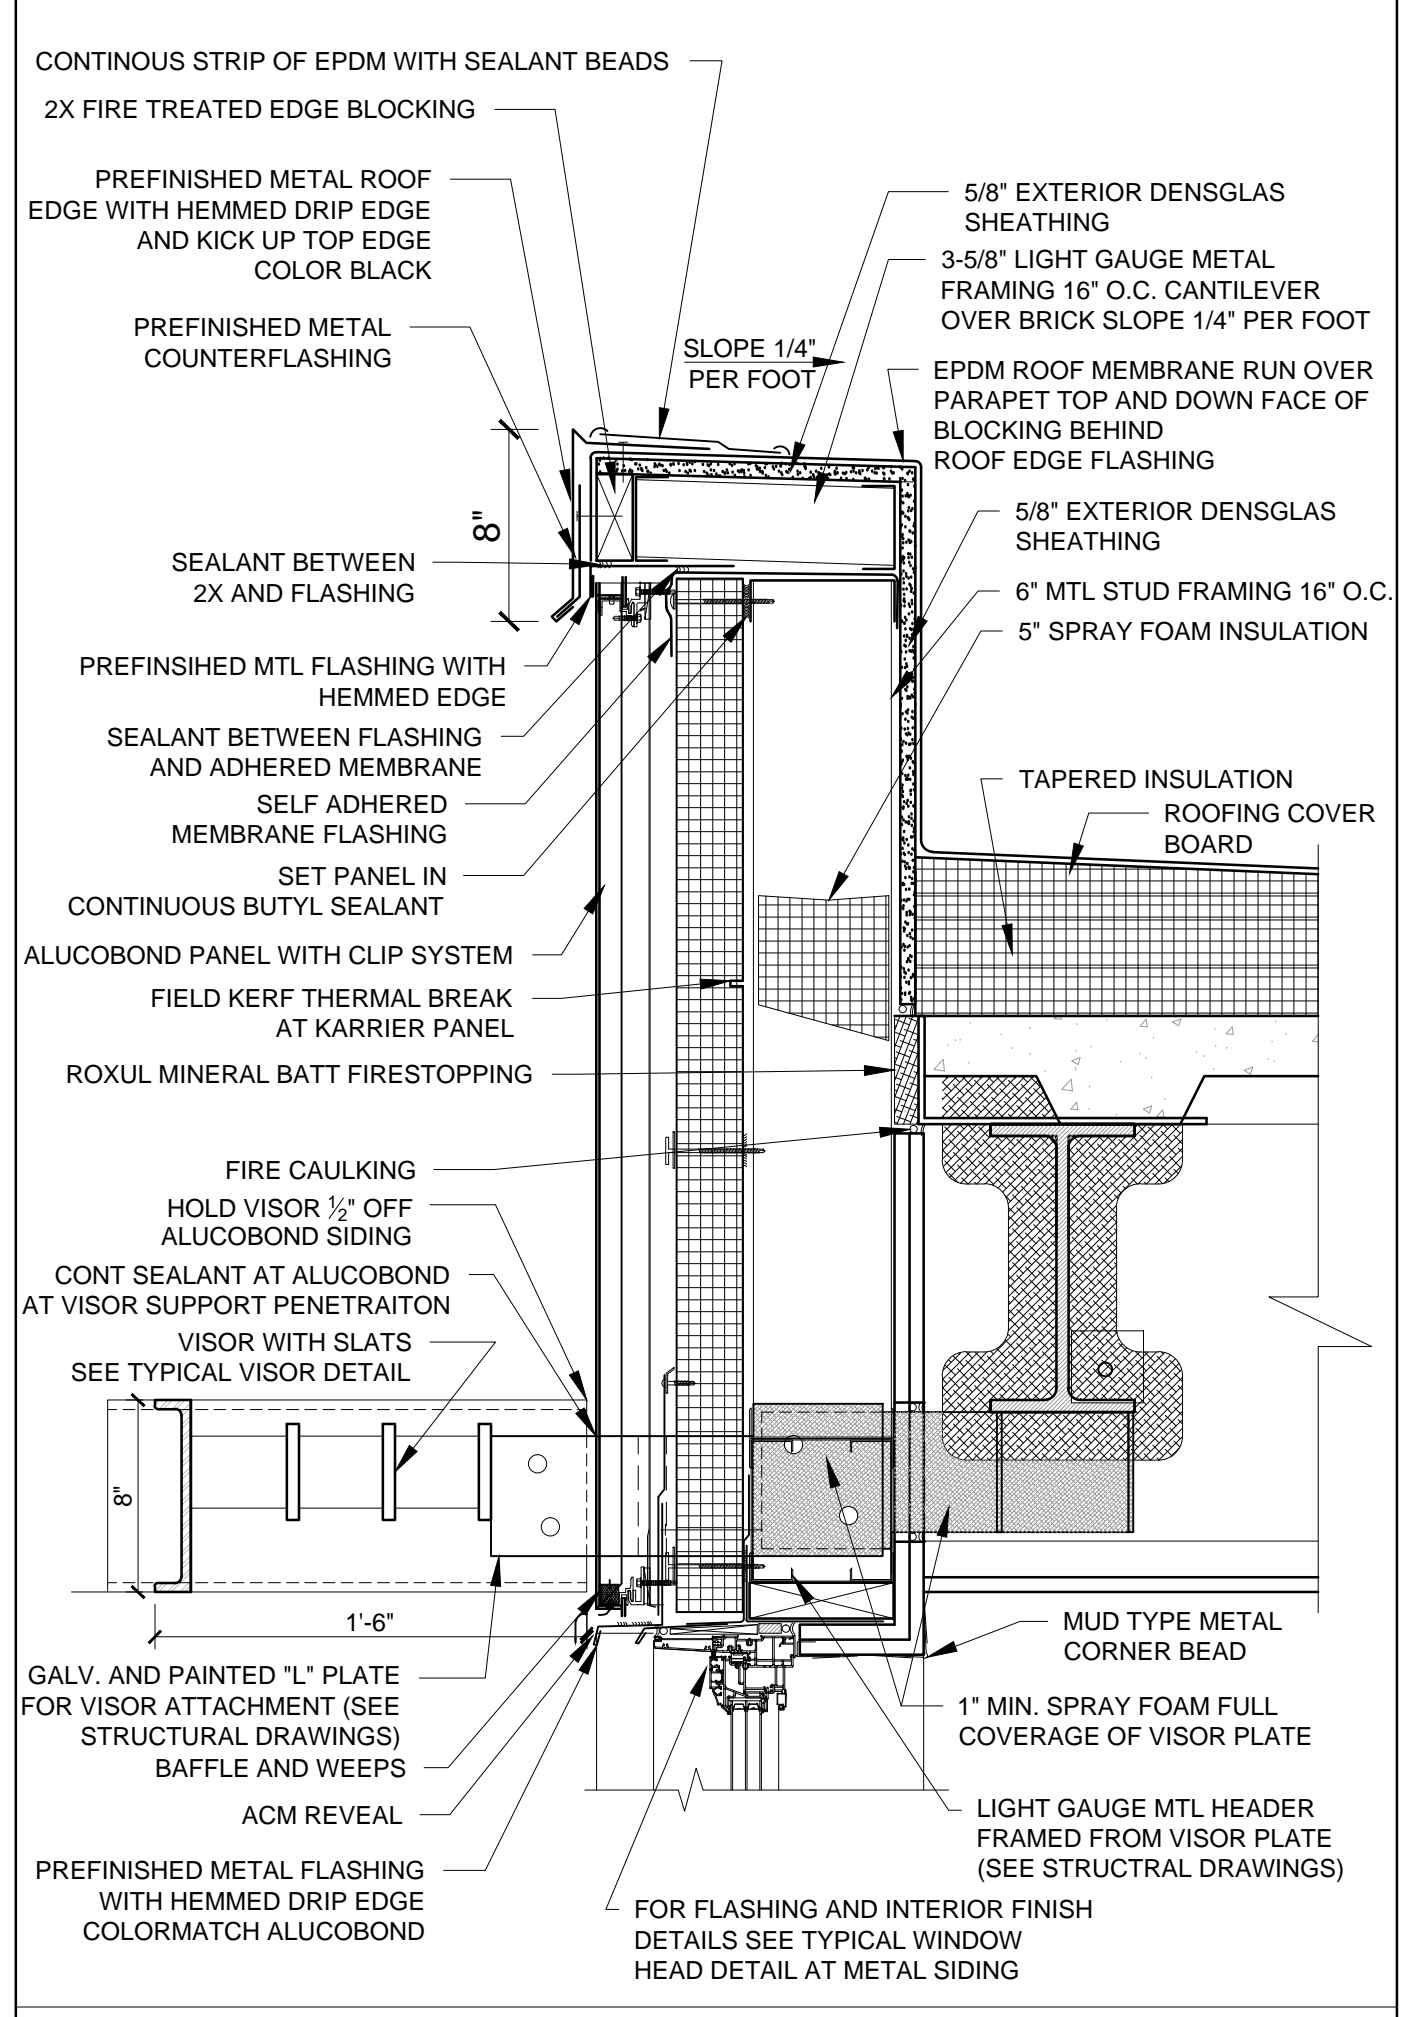


12 DETAIL AT ROOF PARAPET AT ALUCOBOND PANEL
 1/12" = 1'-0"

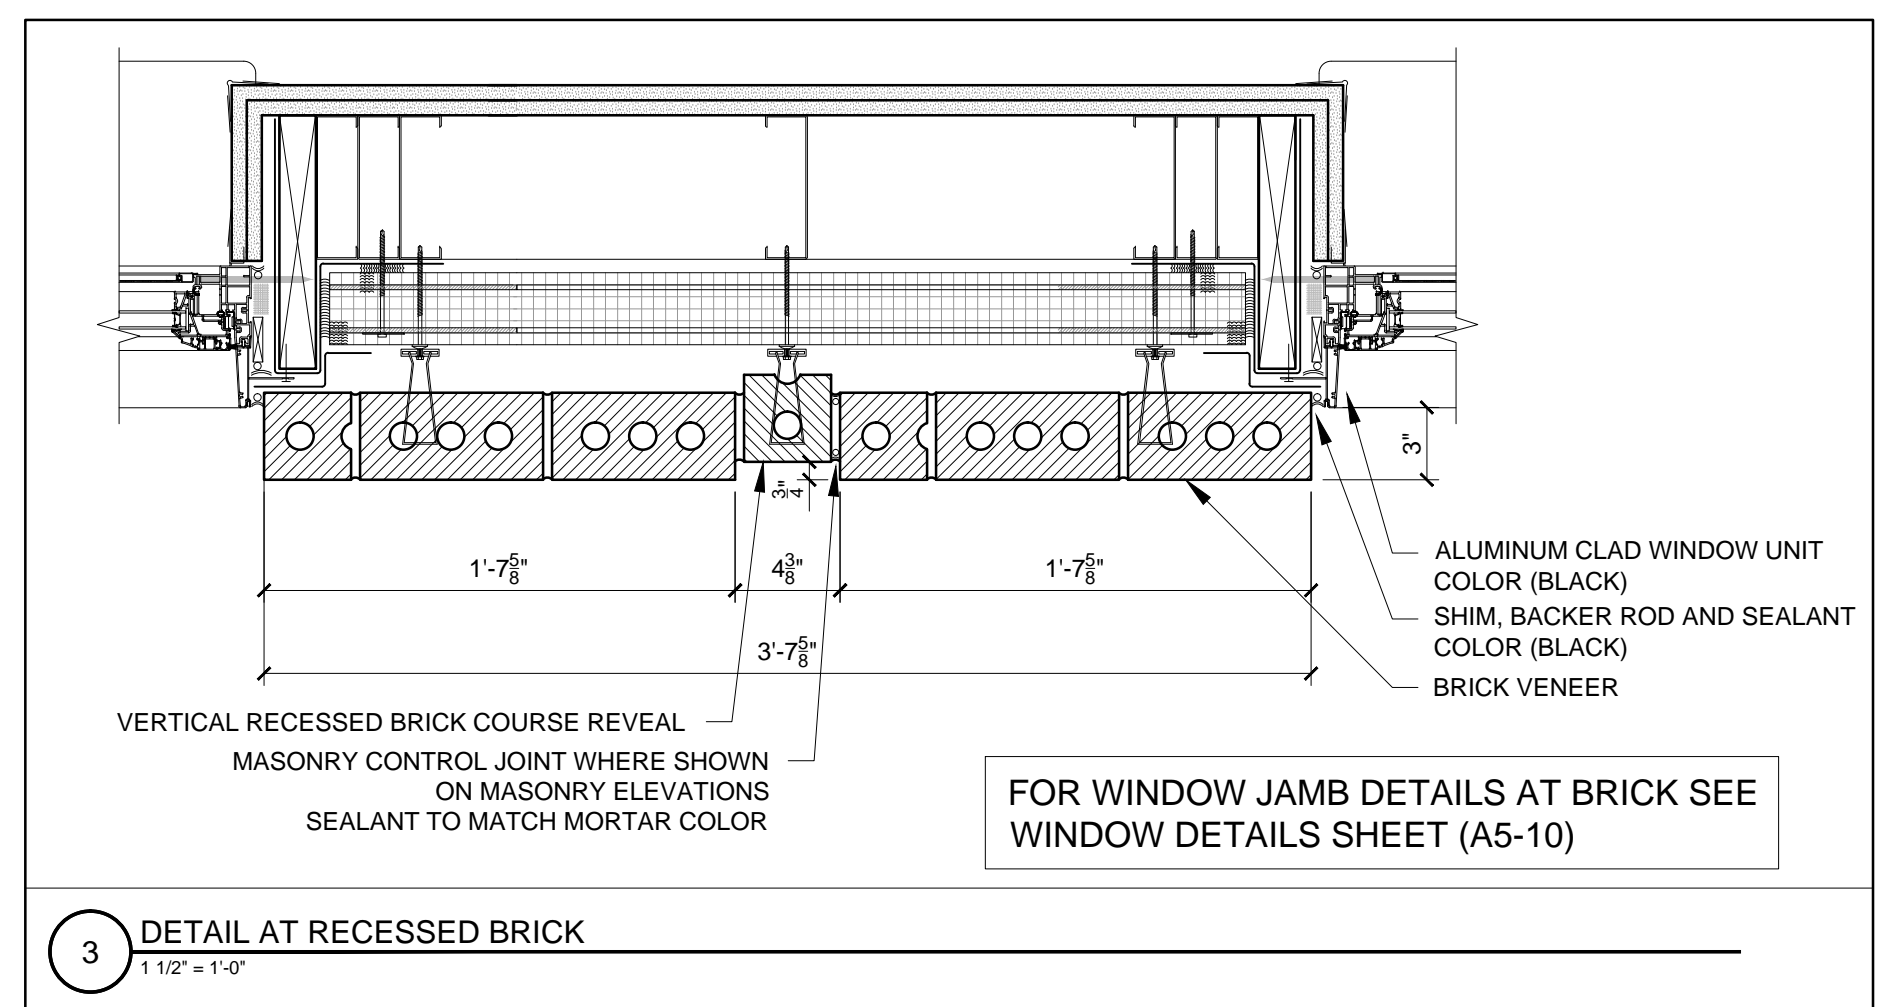

3 DETAIL AT RECESSED BRICK
 1/12" = 1'-0"

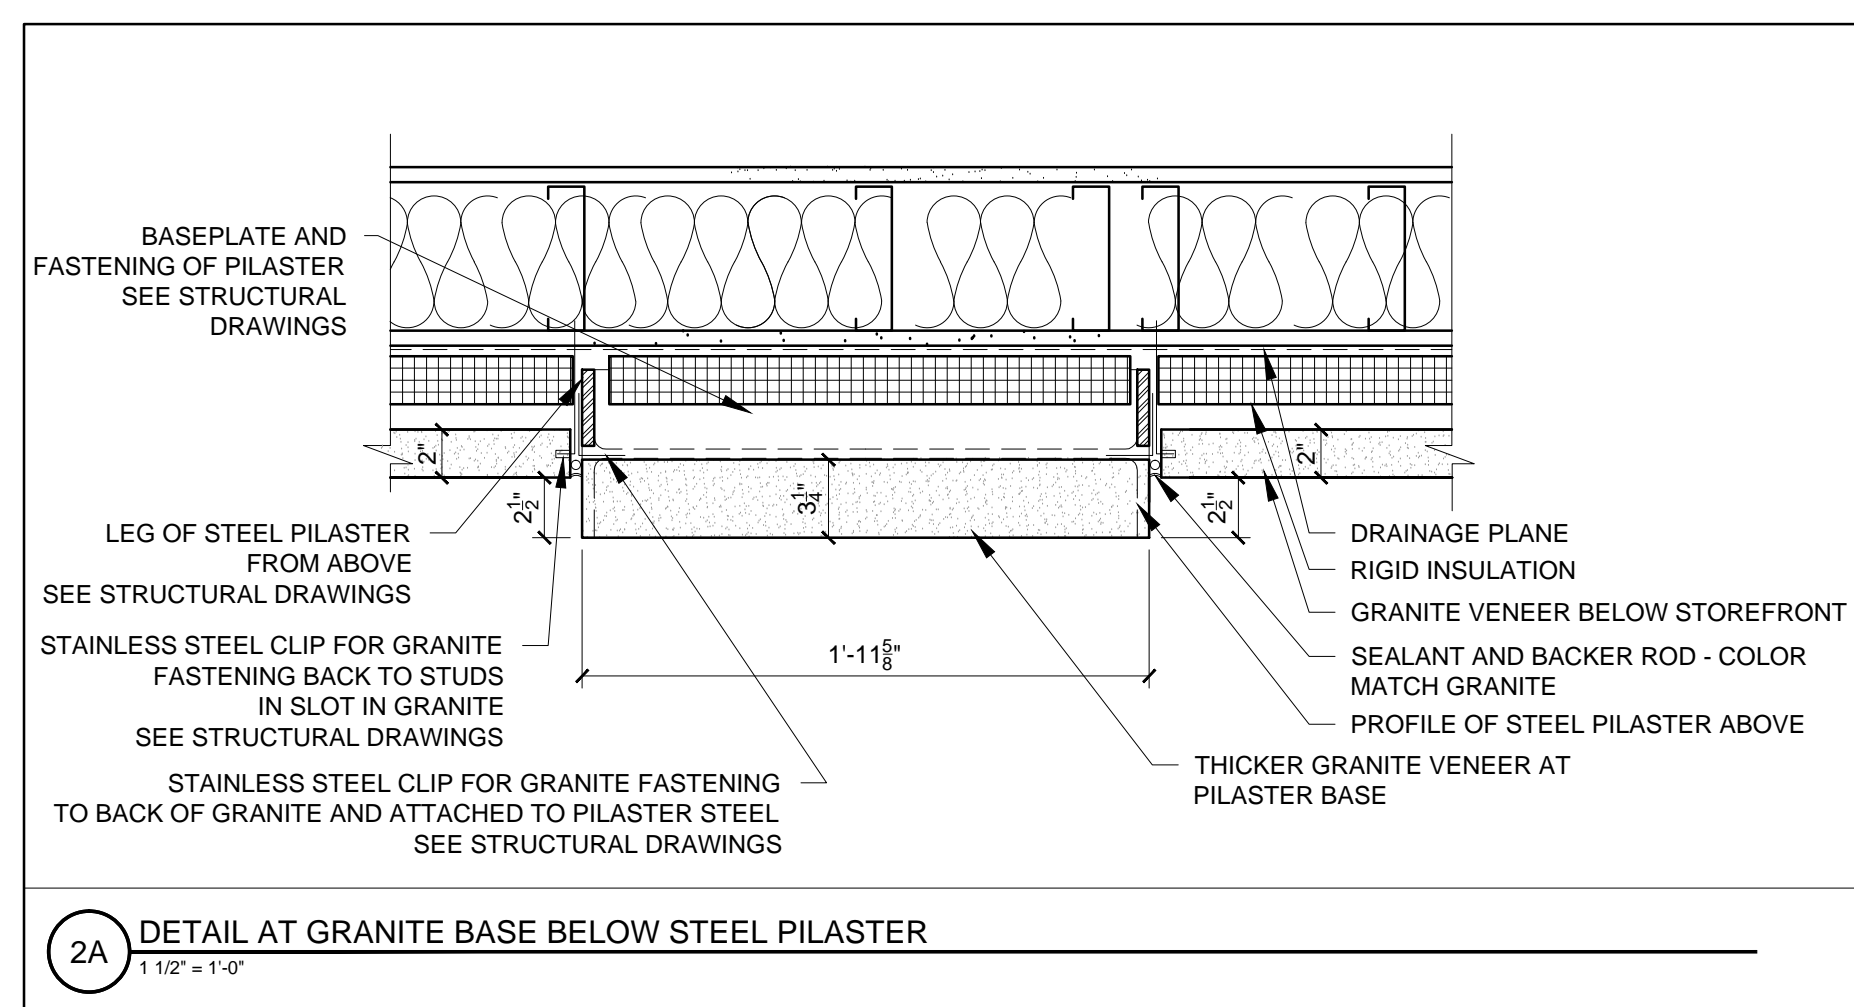

2A DETAIL AT GRANITE BASE BELOW STEEL PILASTER
 1/12" = 1'-0"

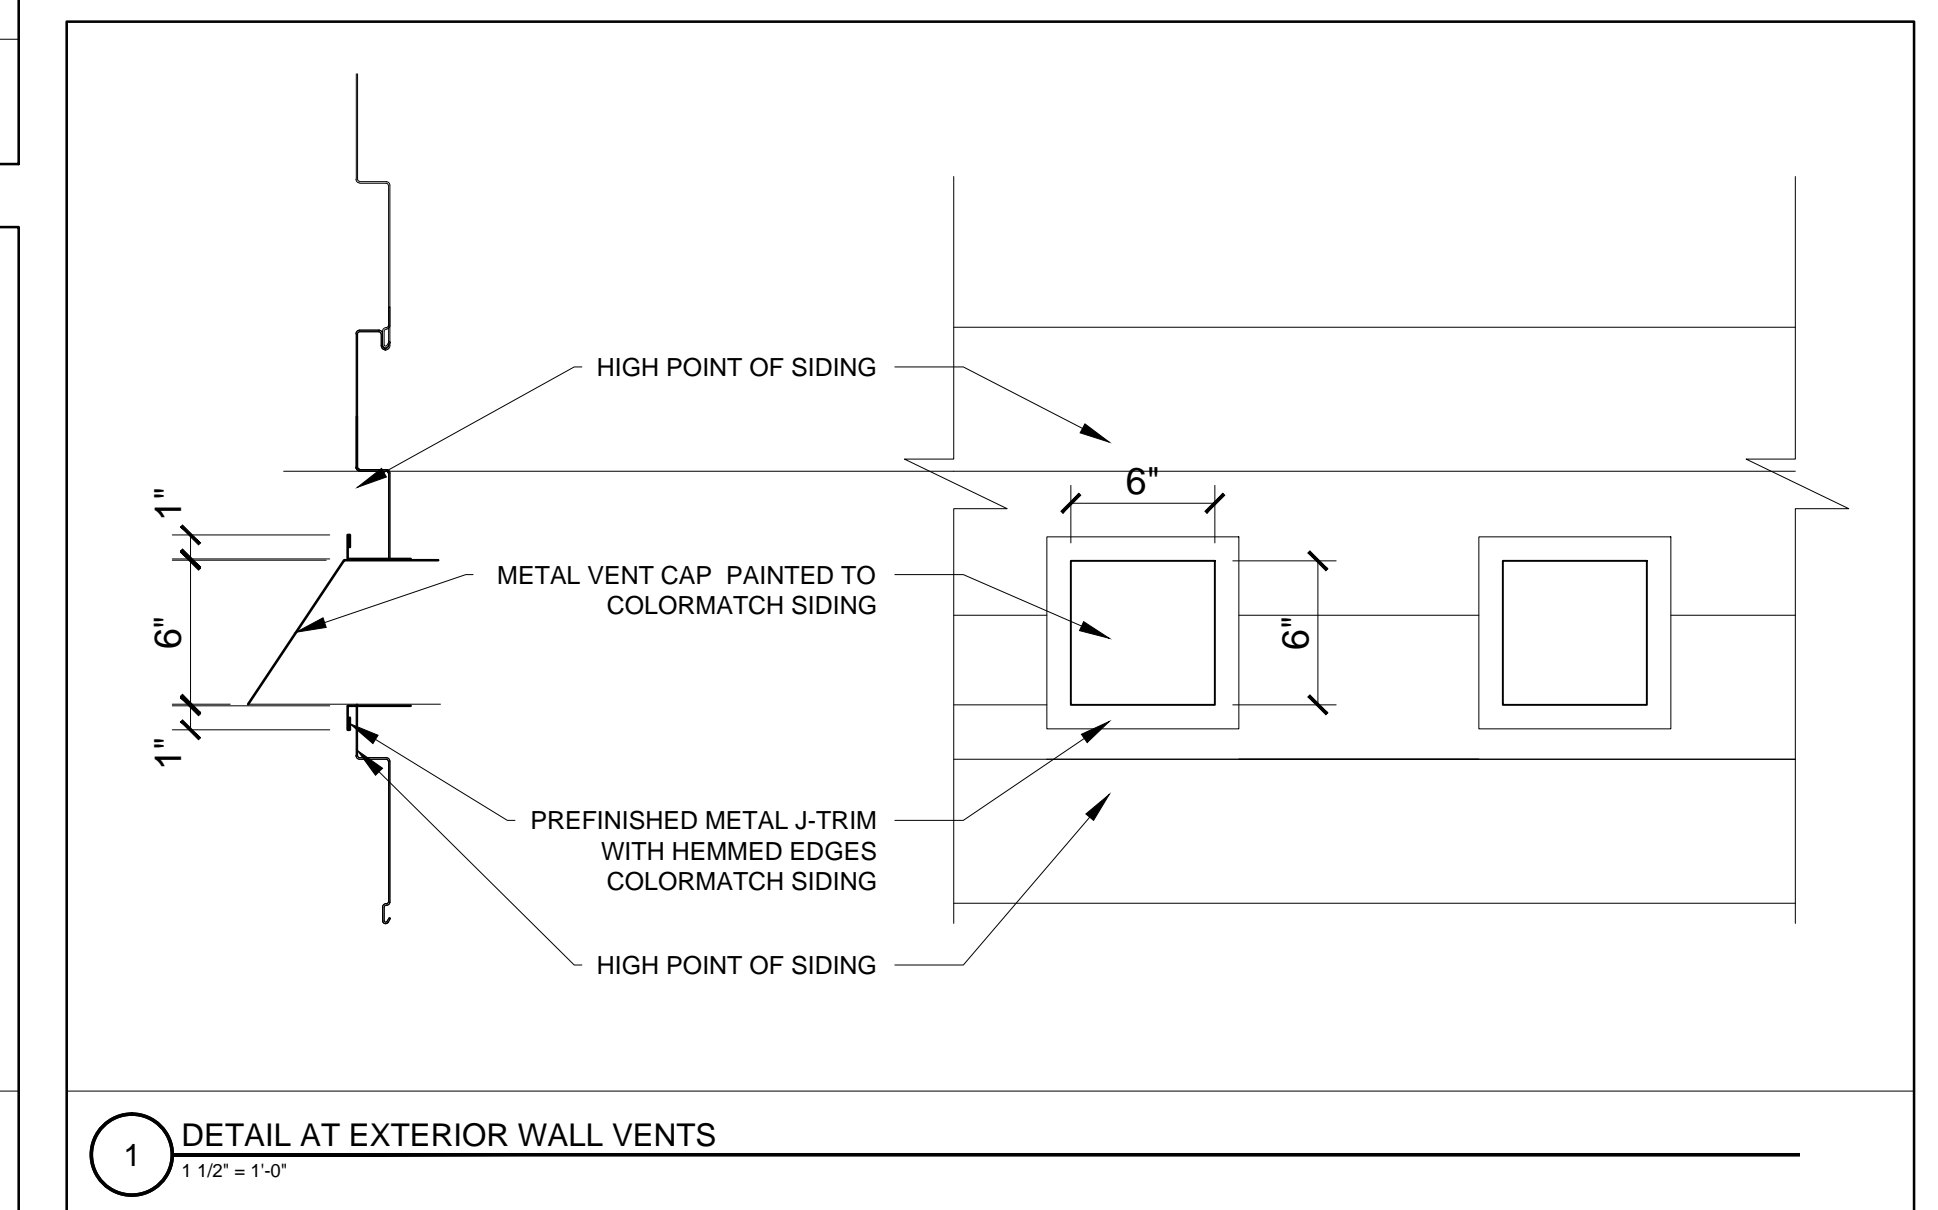

1 DETAIL AT EXTERIOR WALL VENTS
 1/12" = 1'-0"