




5 PLAN DETAIL AT SIDE DOOR ENTRY ON WEST SIDE  
 1/12" = 1'-0"

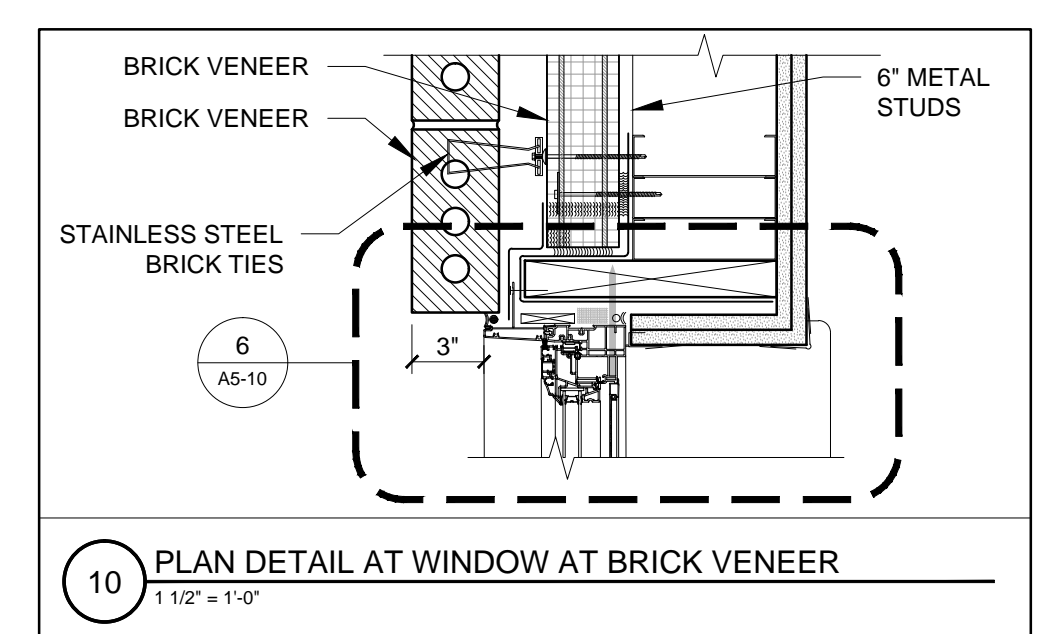


10 PLAN DETAIL AT WINDOW AT BRICK VENEER  
 1/12" = 1'-0"

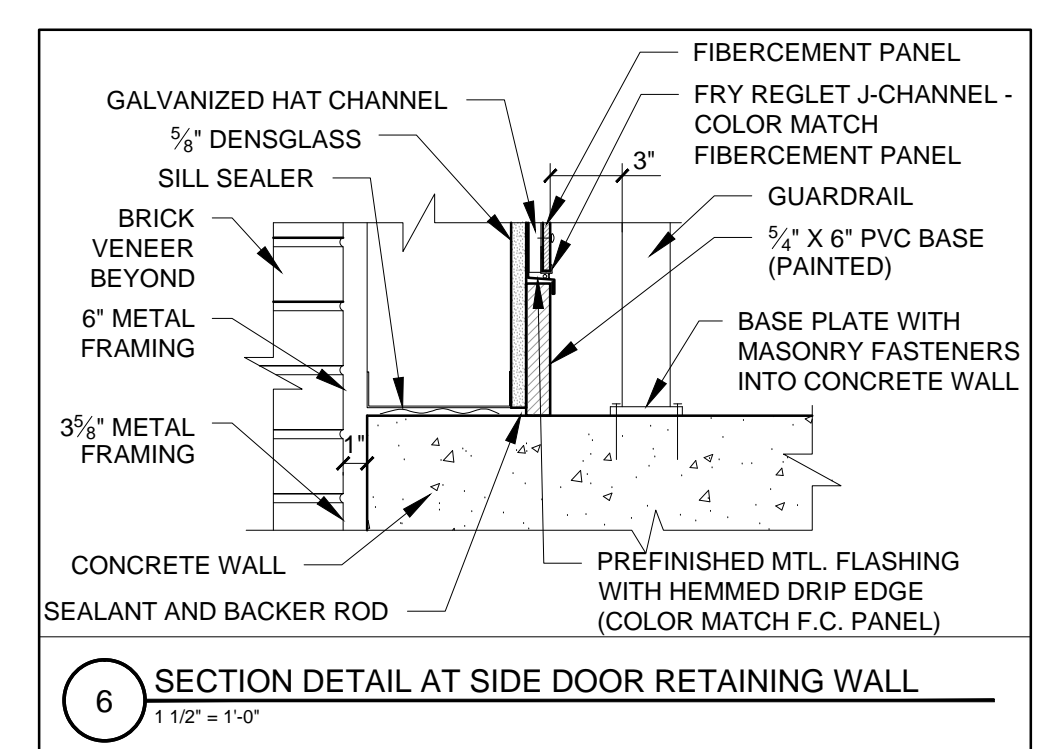


6 SECTION DETAIL AT SIDE DOOR RETAINING WALL  
 1/12" = 1'-0"

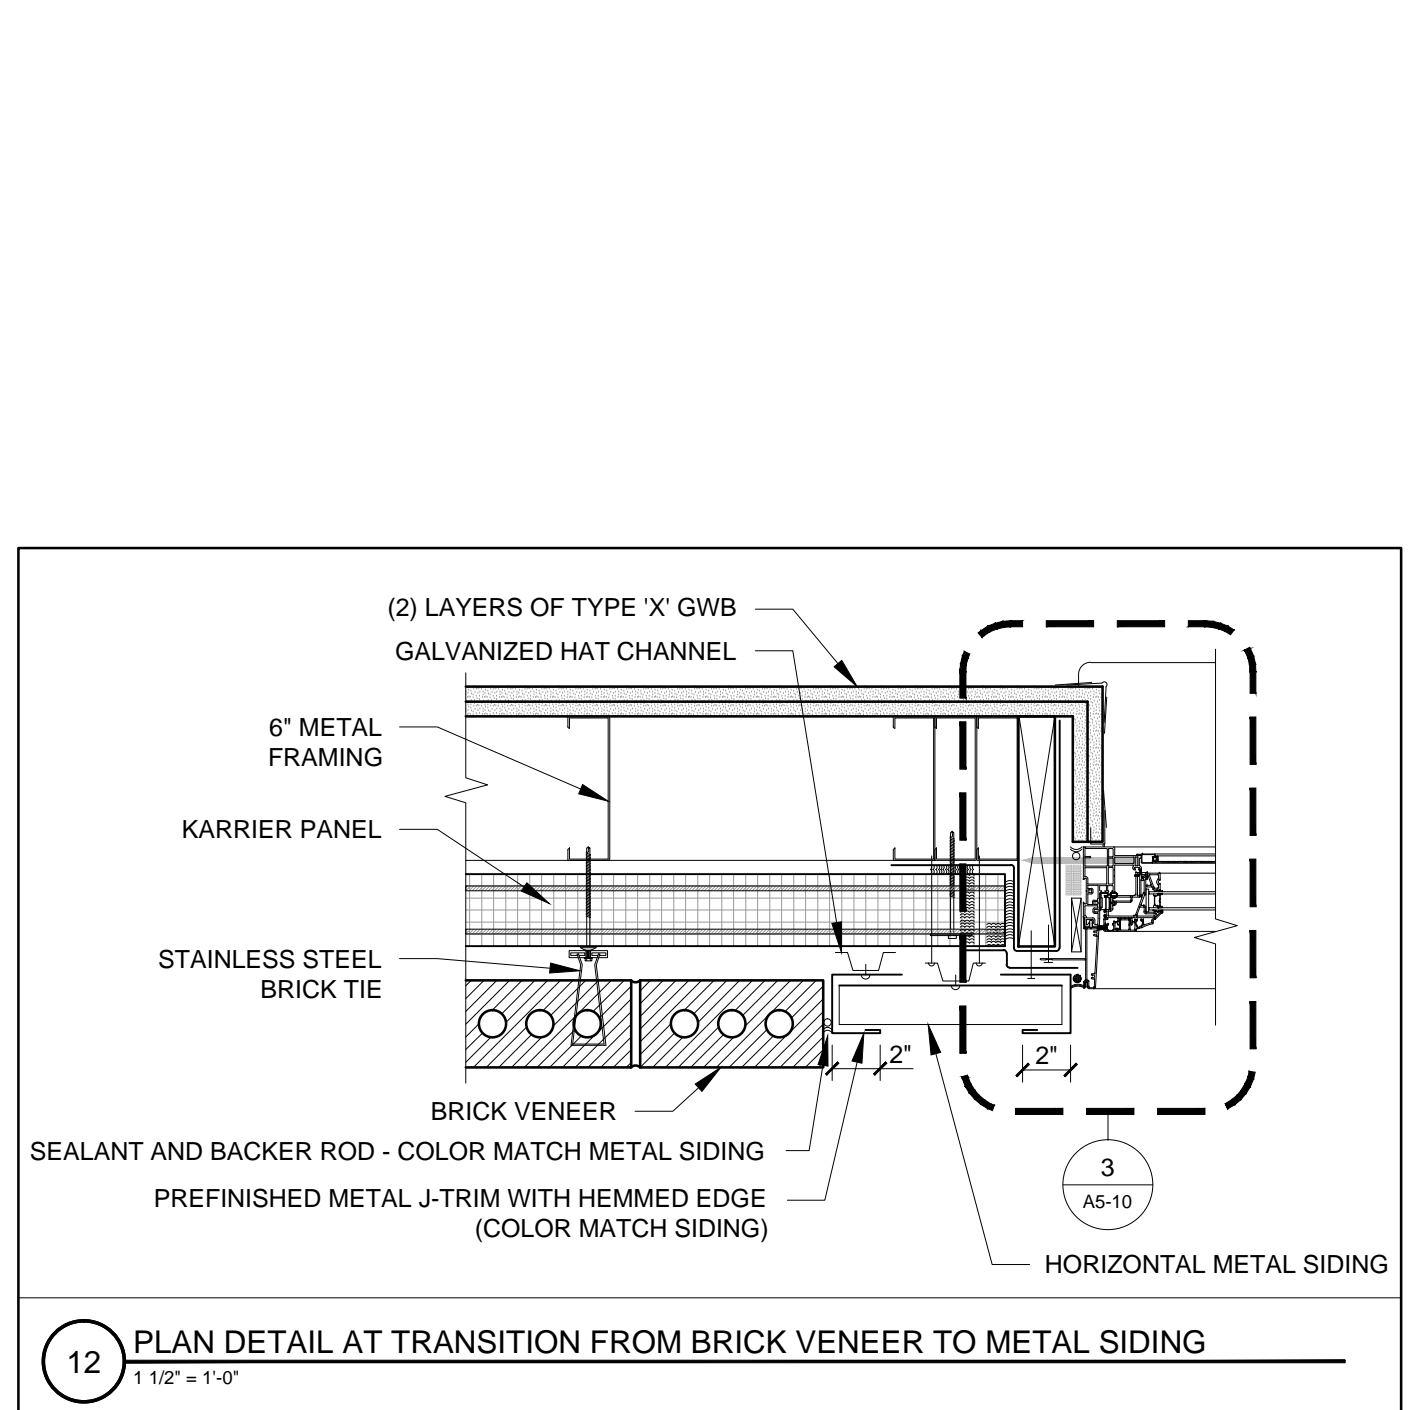


12 PLAN DETAIL AT TRANSITION FROM BRICK VENEER TO METAL SIDING  
 1/12" = 1'-0"

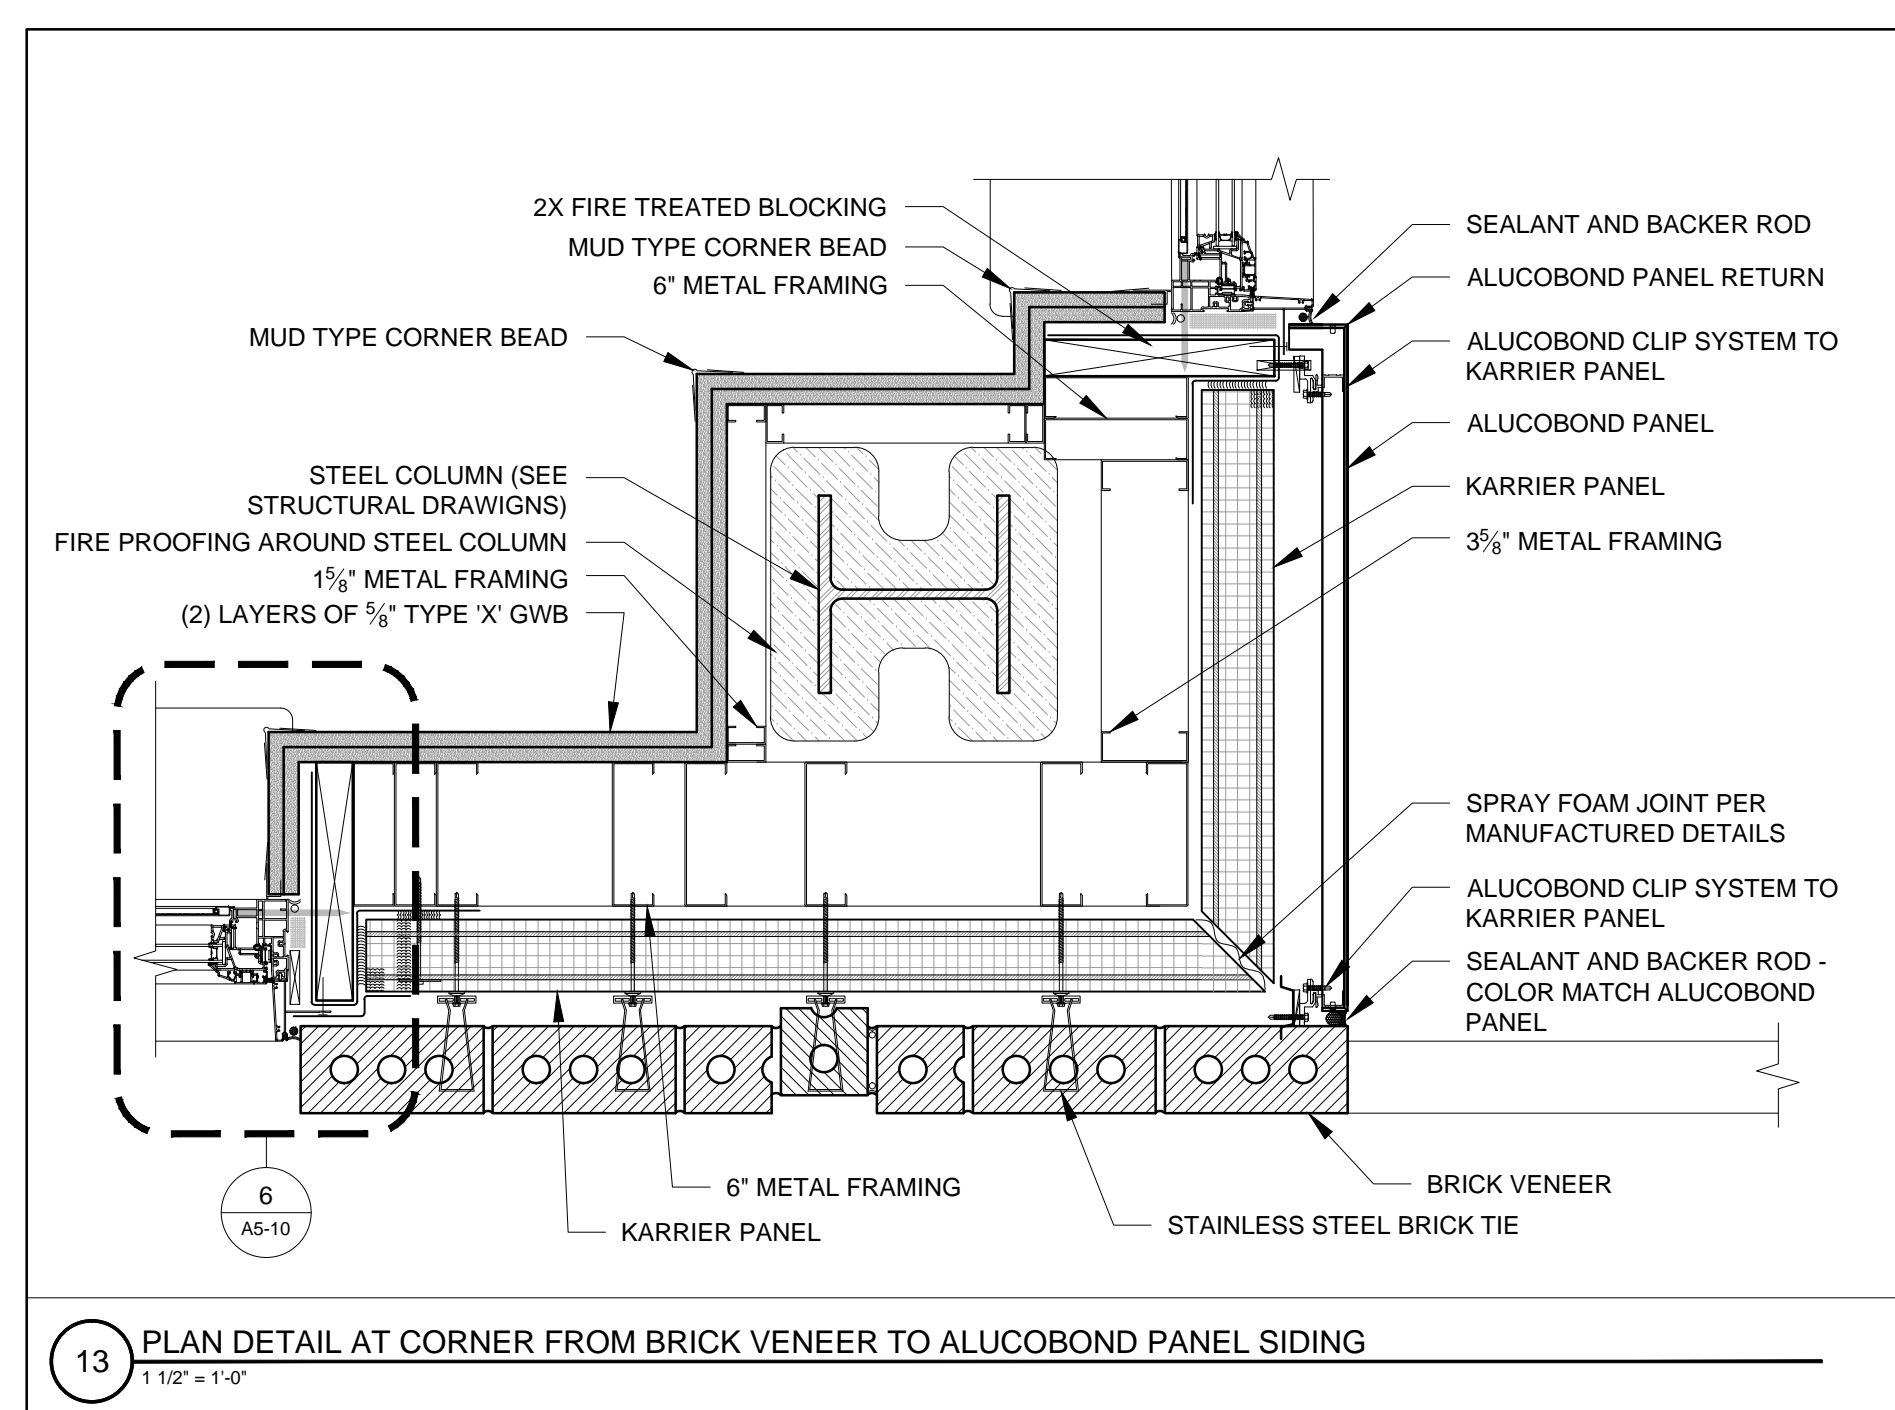


13 PLAN DETAIL AT CORNER FROM BRICK VENEER TO ALUMINUM PANEL SIDING  
 1/12" = 1'-0"

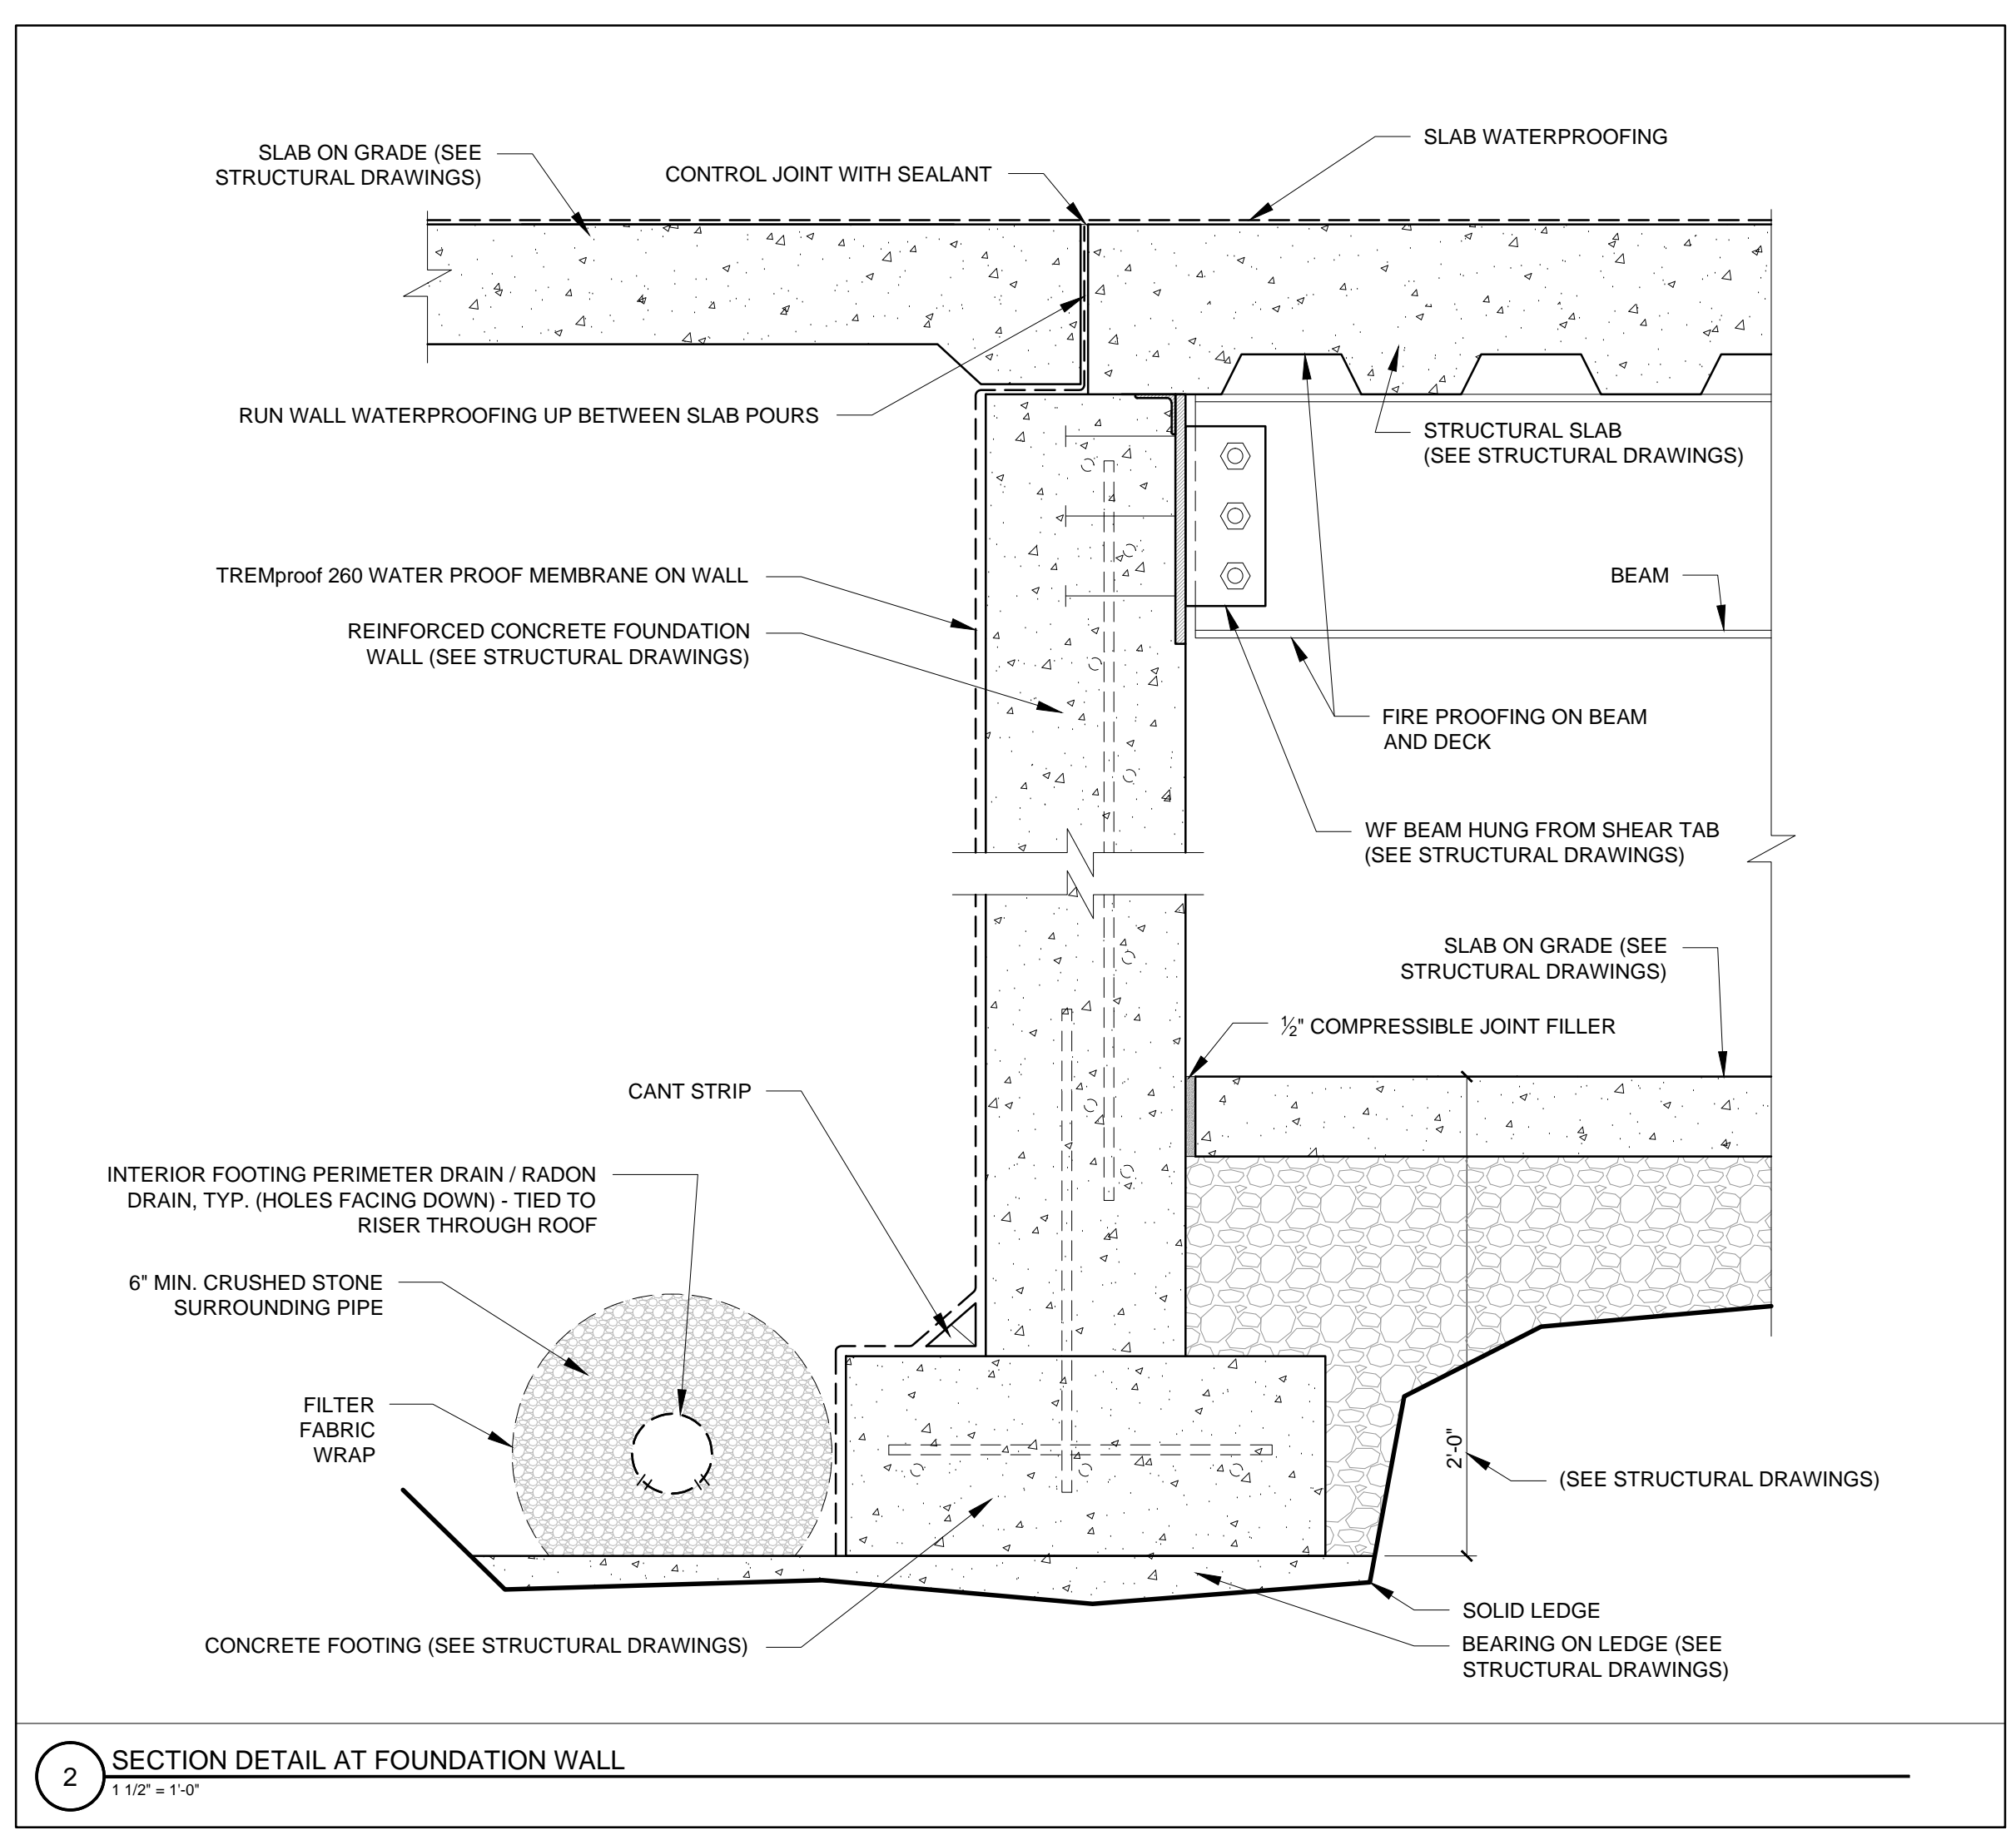


2 SECTION DETAIL AT FOUNDATION WALL  
 1/12" = 1'-0"

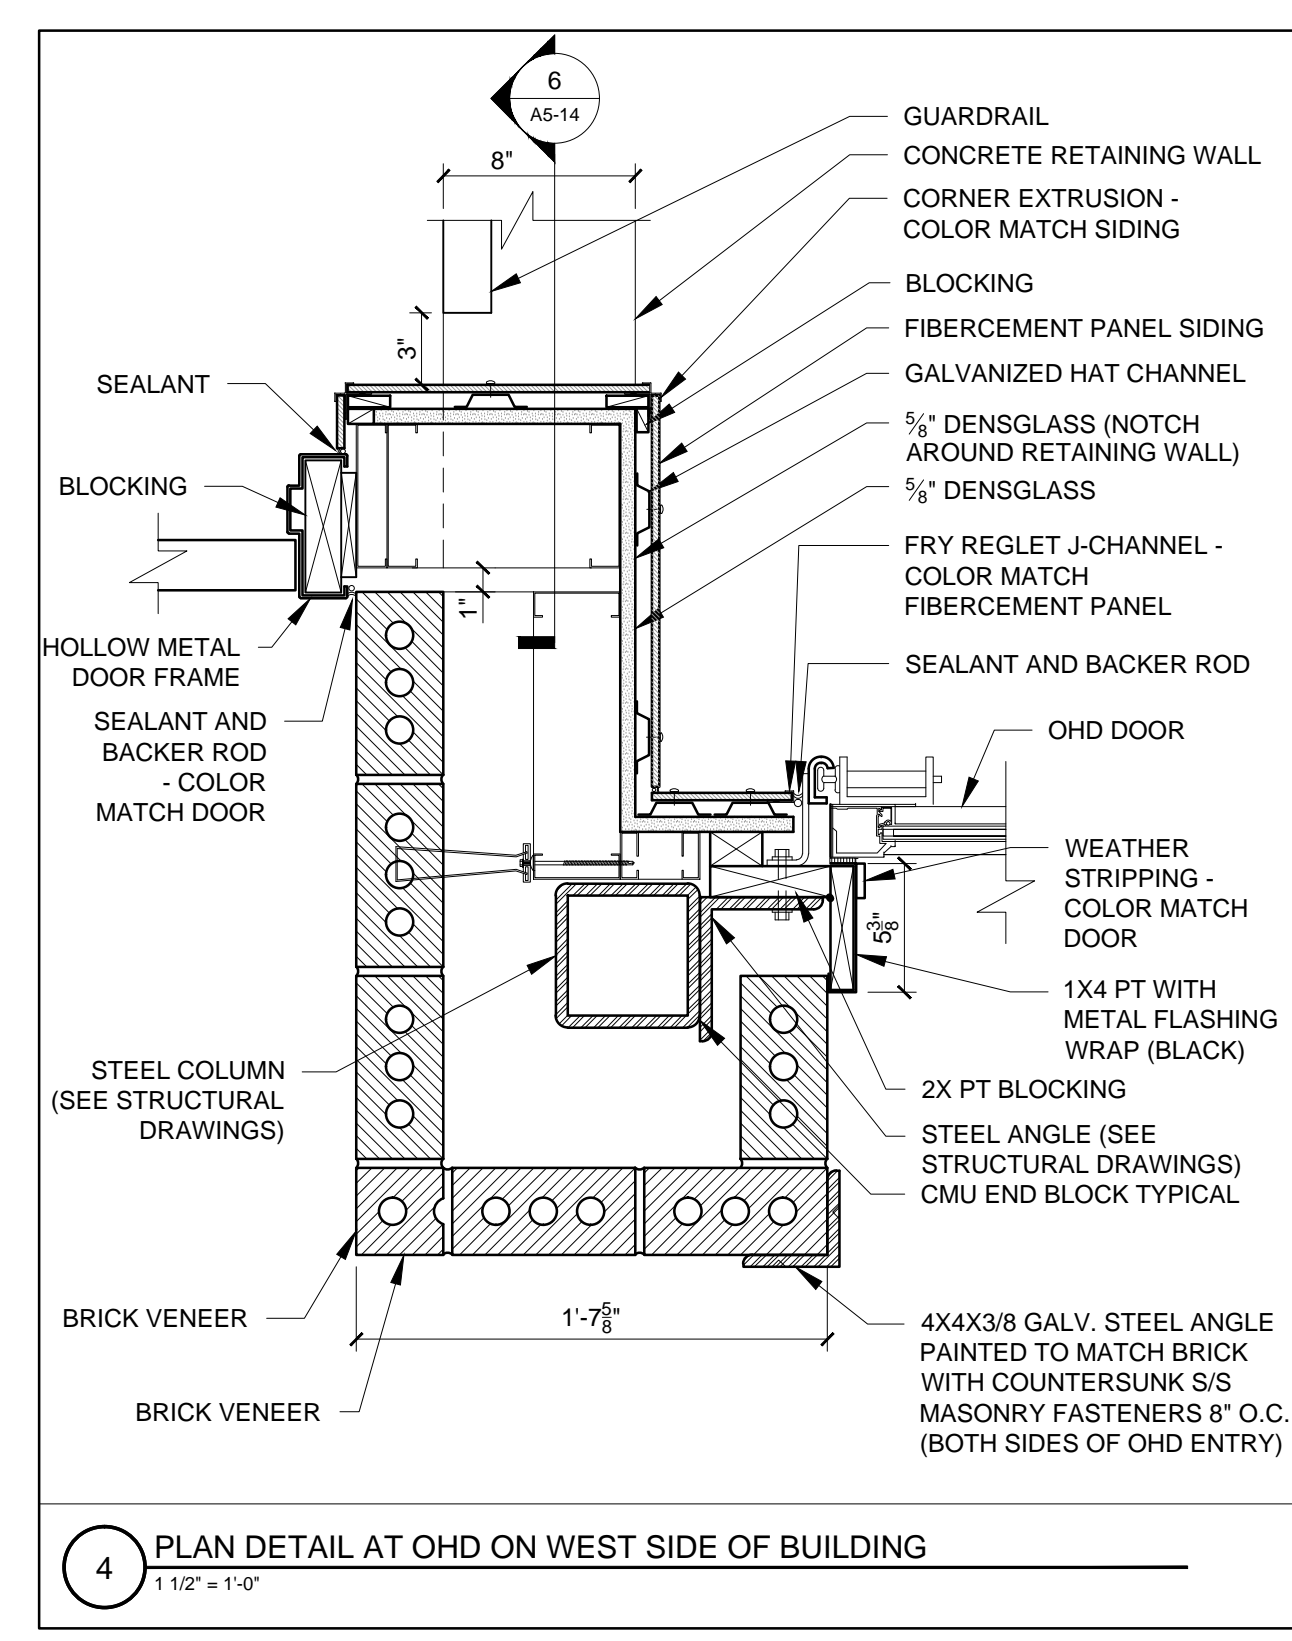


4 PLAN DETAIL AT OHD ON WEST SIDE OF BUILDING  
 1/12" = 1'-0"

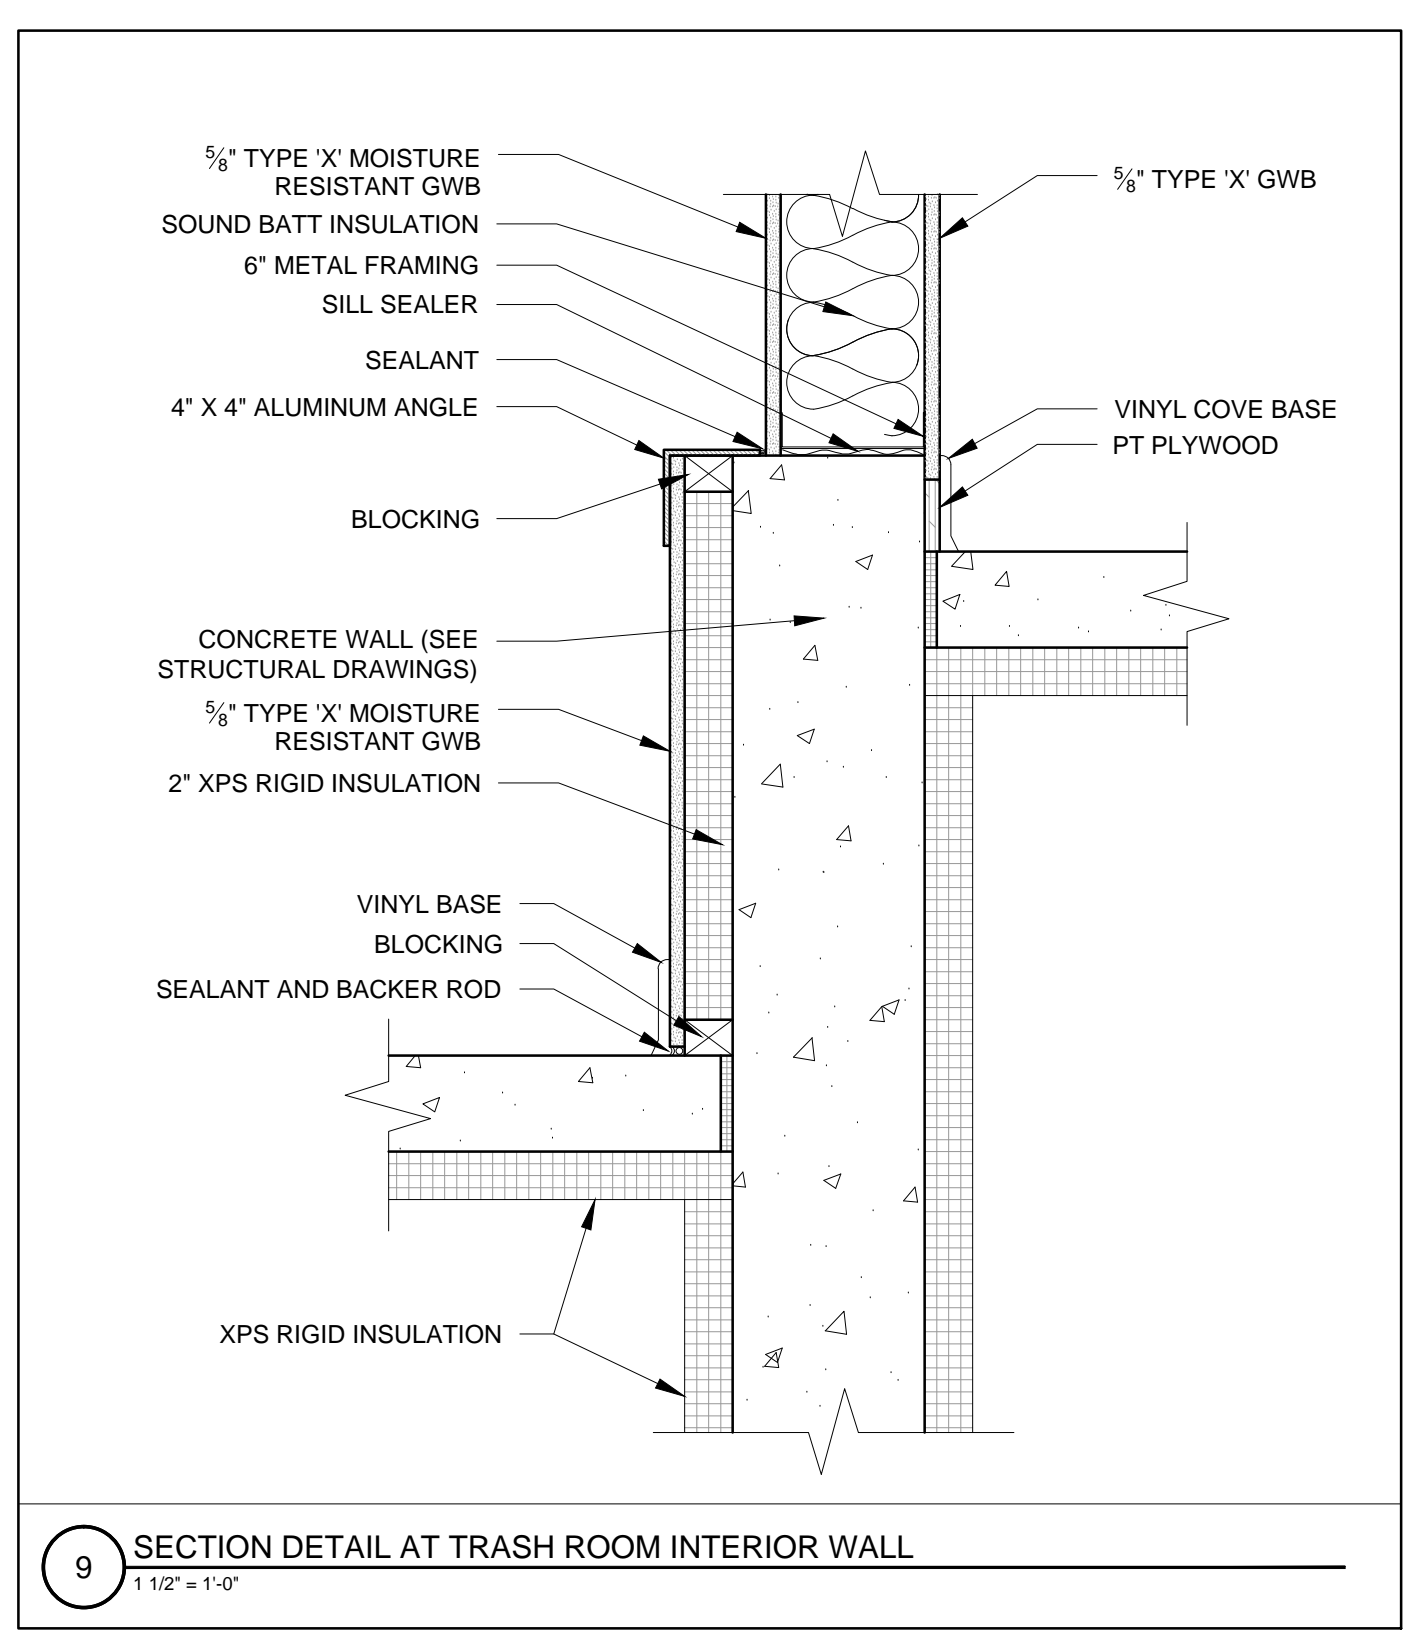


9 SECTION DETAIL AT TRASH ROOM INTERIOR WALL  
 1/12" = 1'-0"

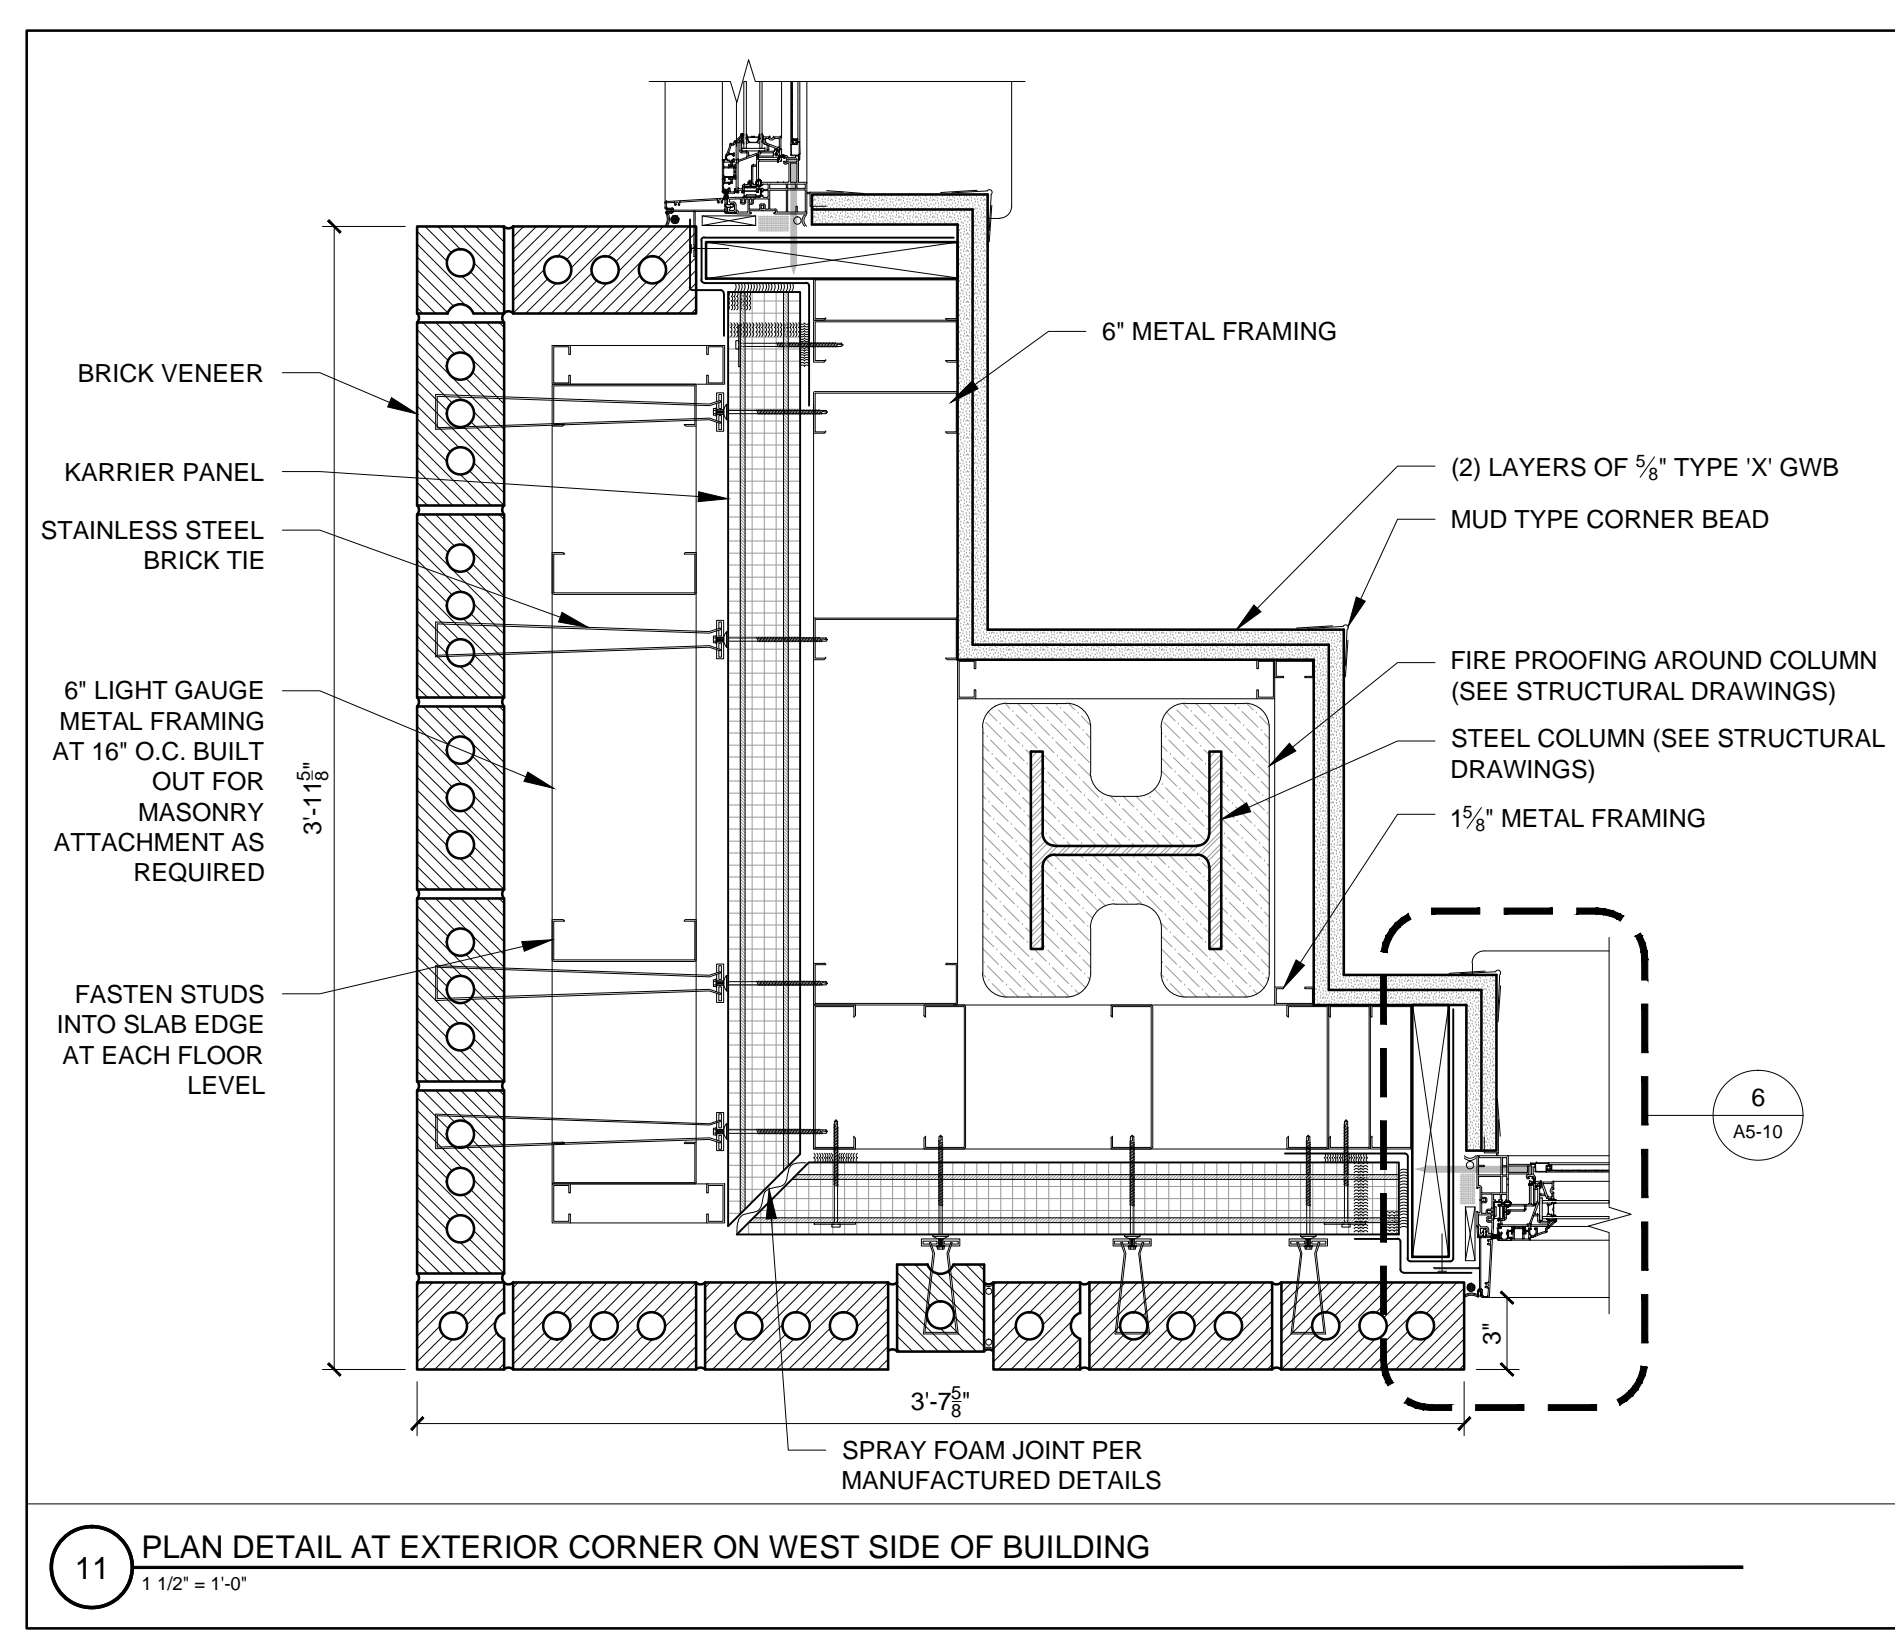


11 PLAN DETAIL AT EXTERIOR CORNER ON WEST SIDE OF BUILDING  
 1/12" = 1'-0"

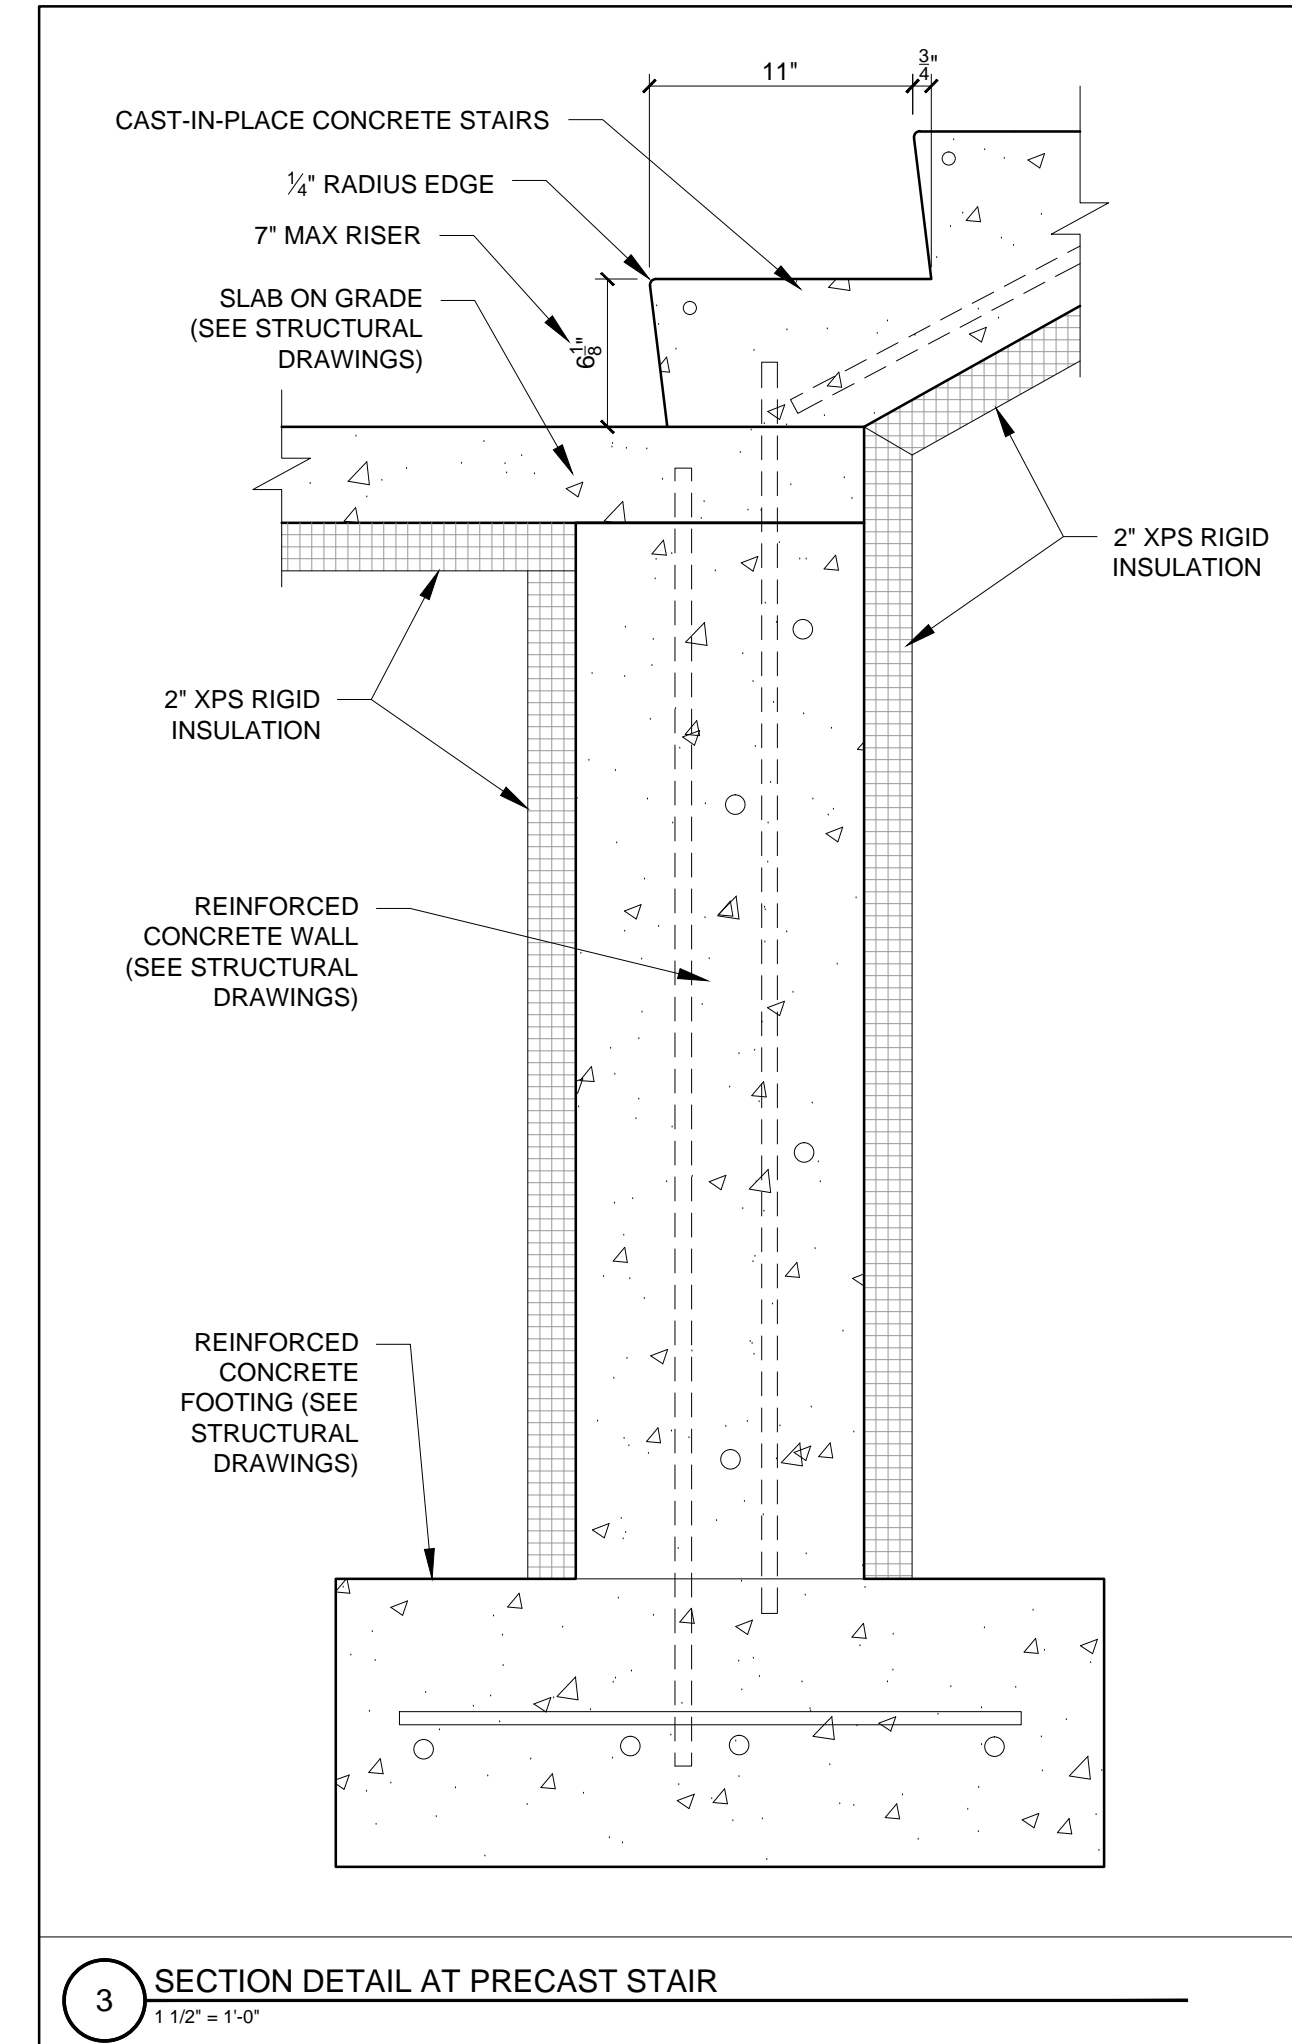


3 SECTION DETAIL AT PRECAST STAIR  
 1/12" = 1'-0"

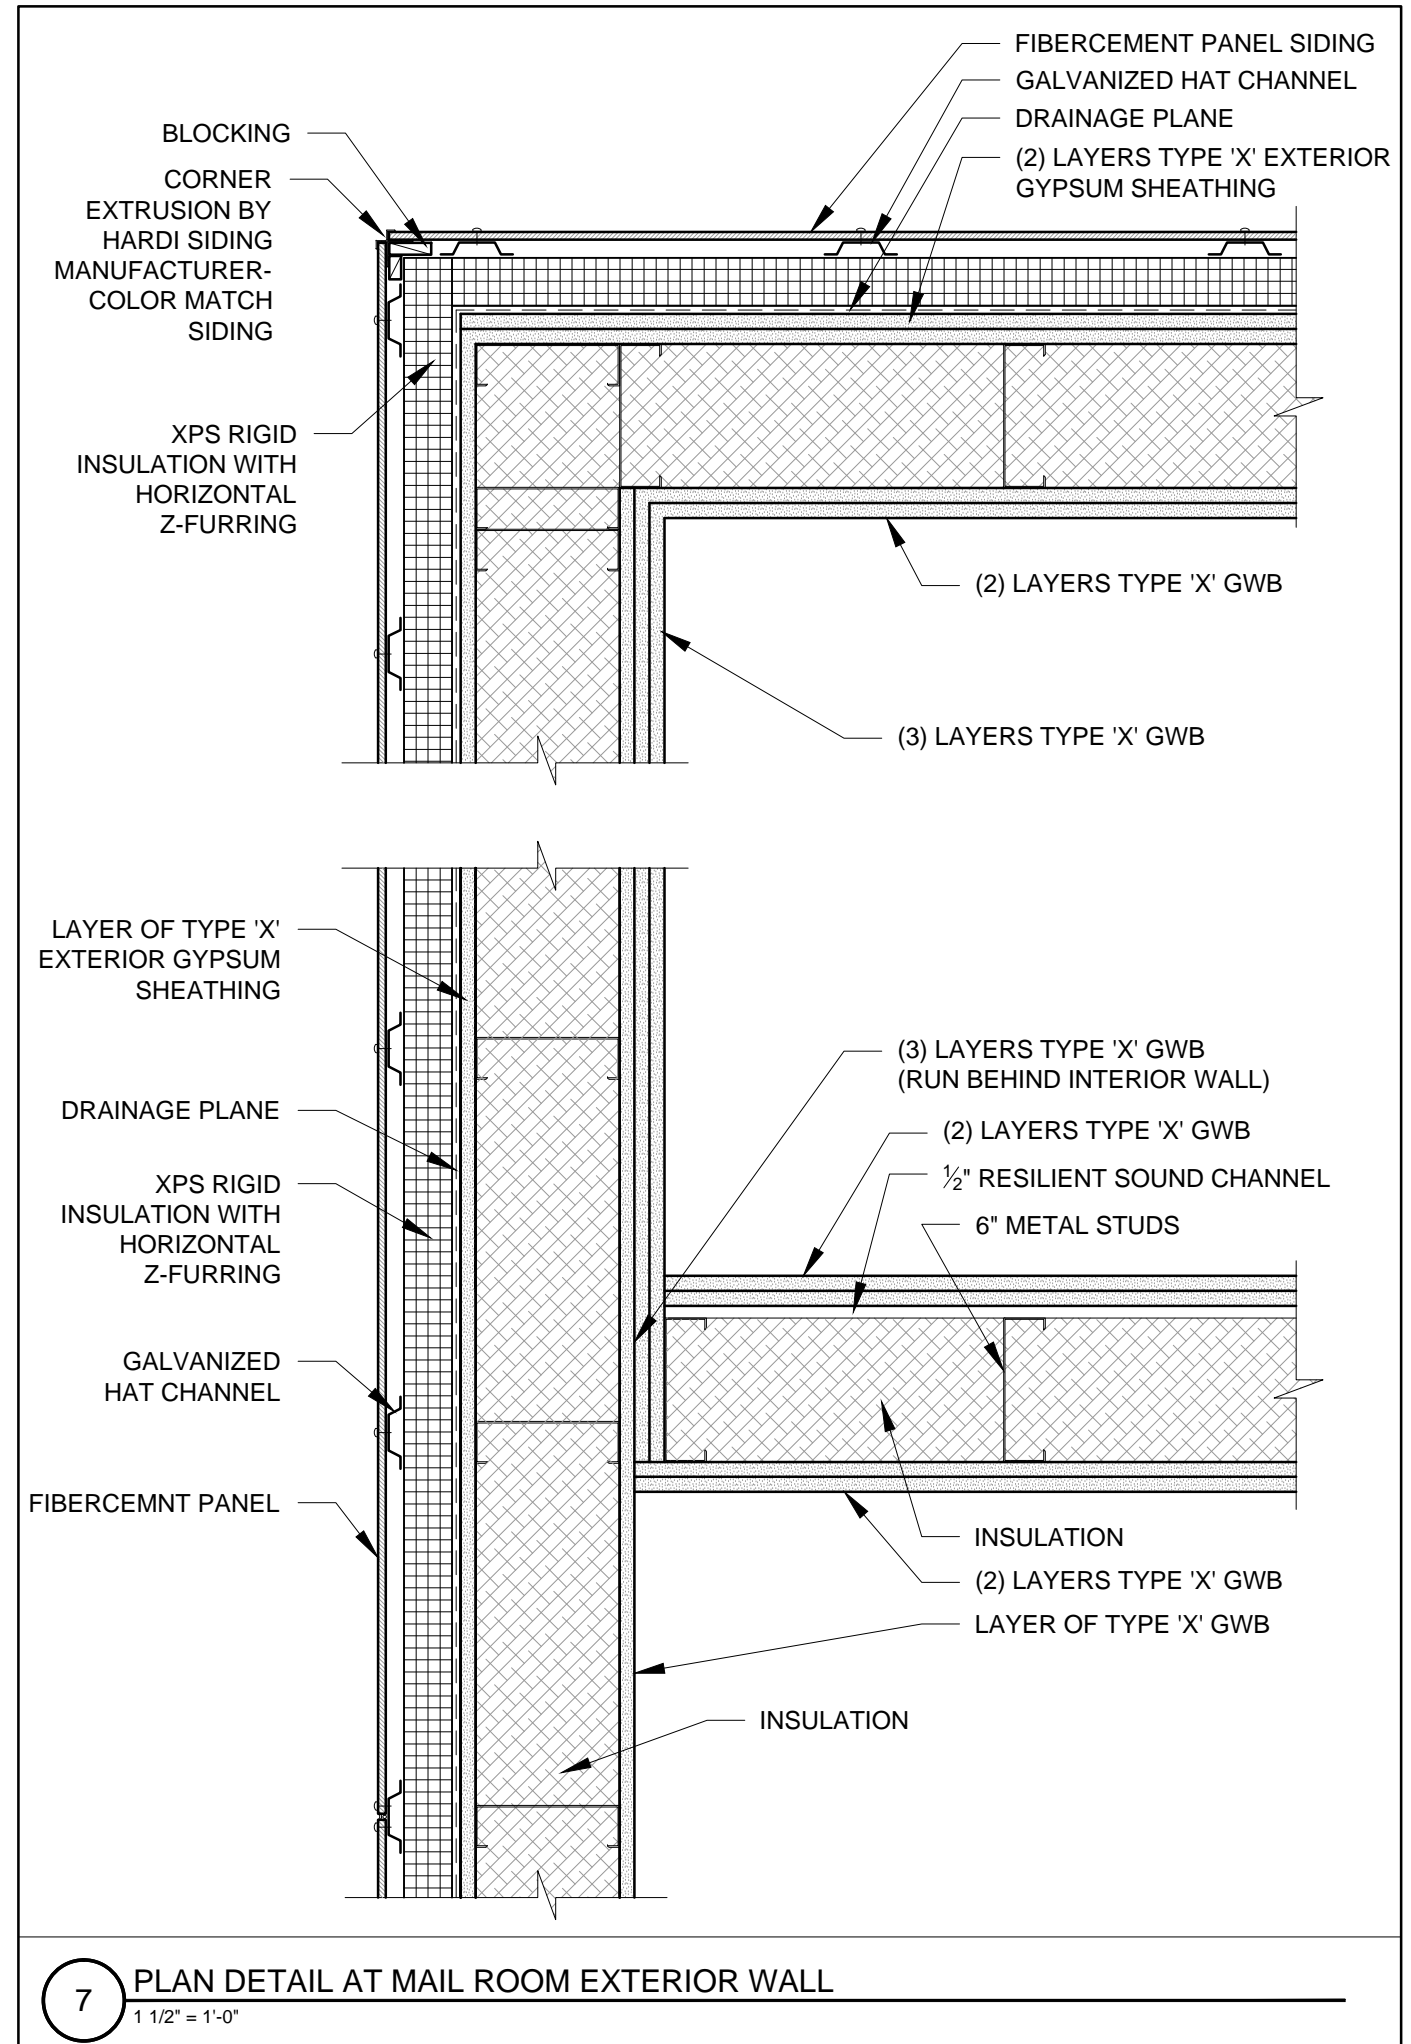

7 PLAN DETAIL AT MAIL ROOM EXTERIOR WALL  
 1/12" = 1'-0"

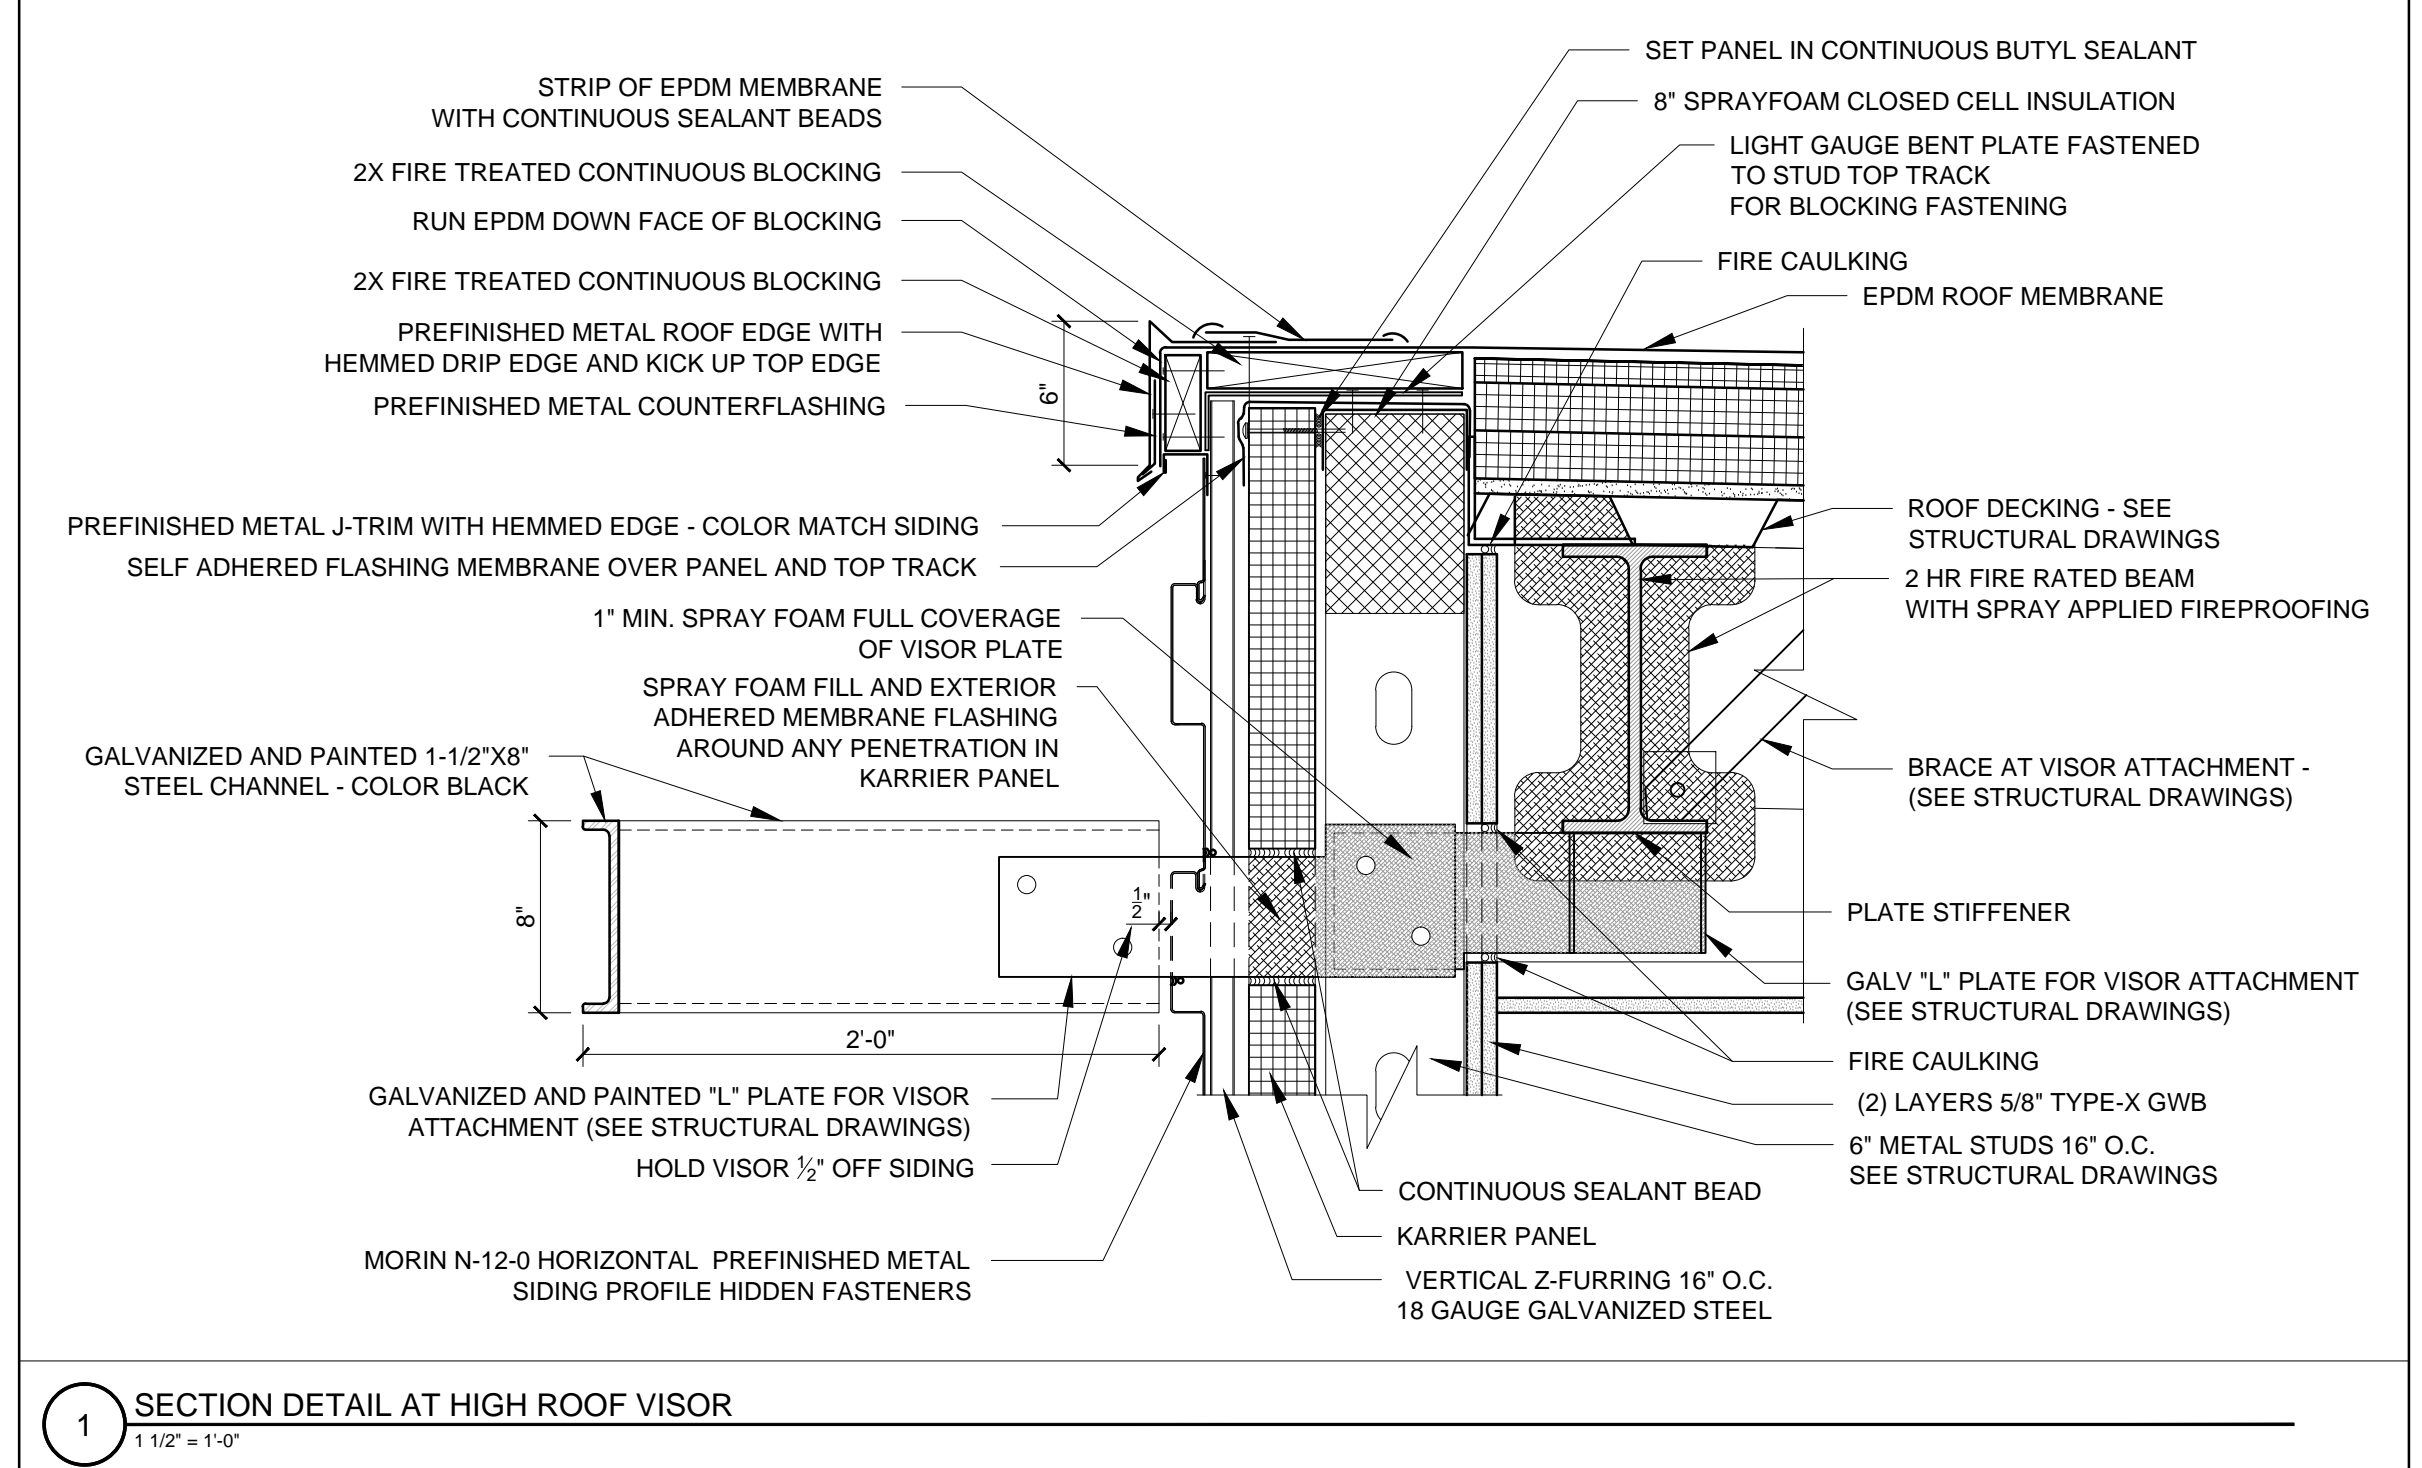

1 SECTION DETAIL AT HIGH ROOF VISOR  
 1/12" = 1'-0"

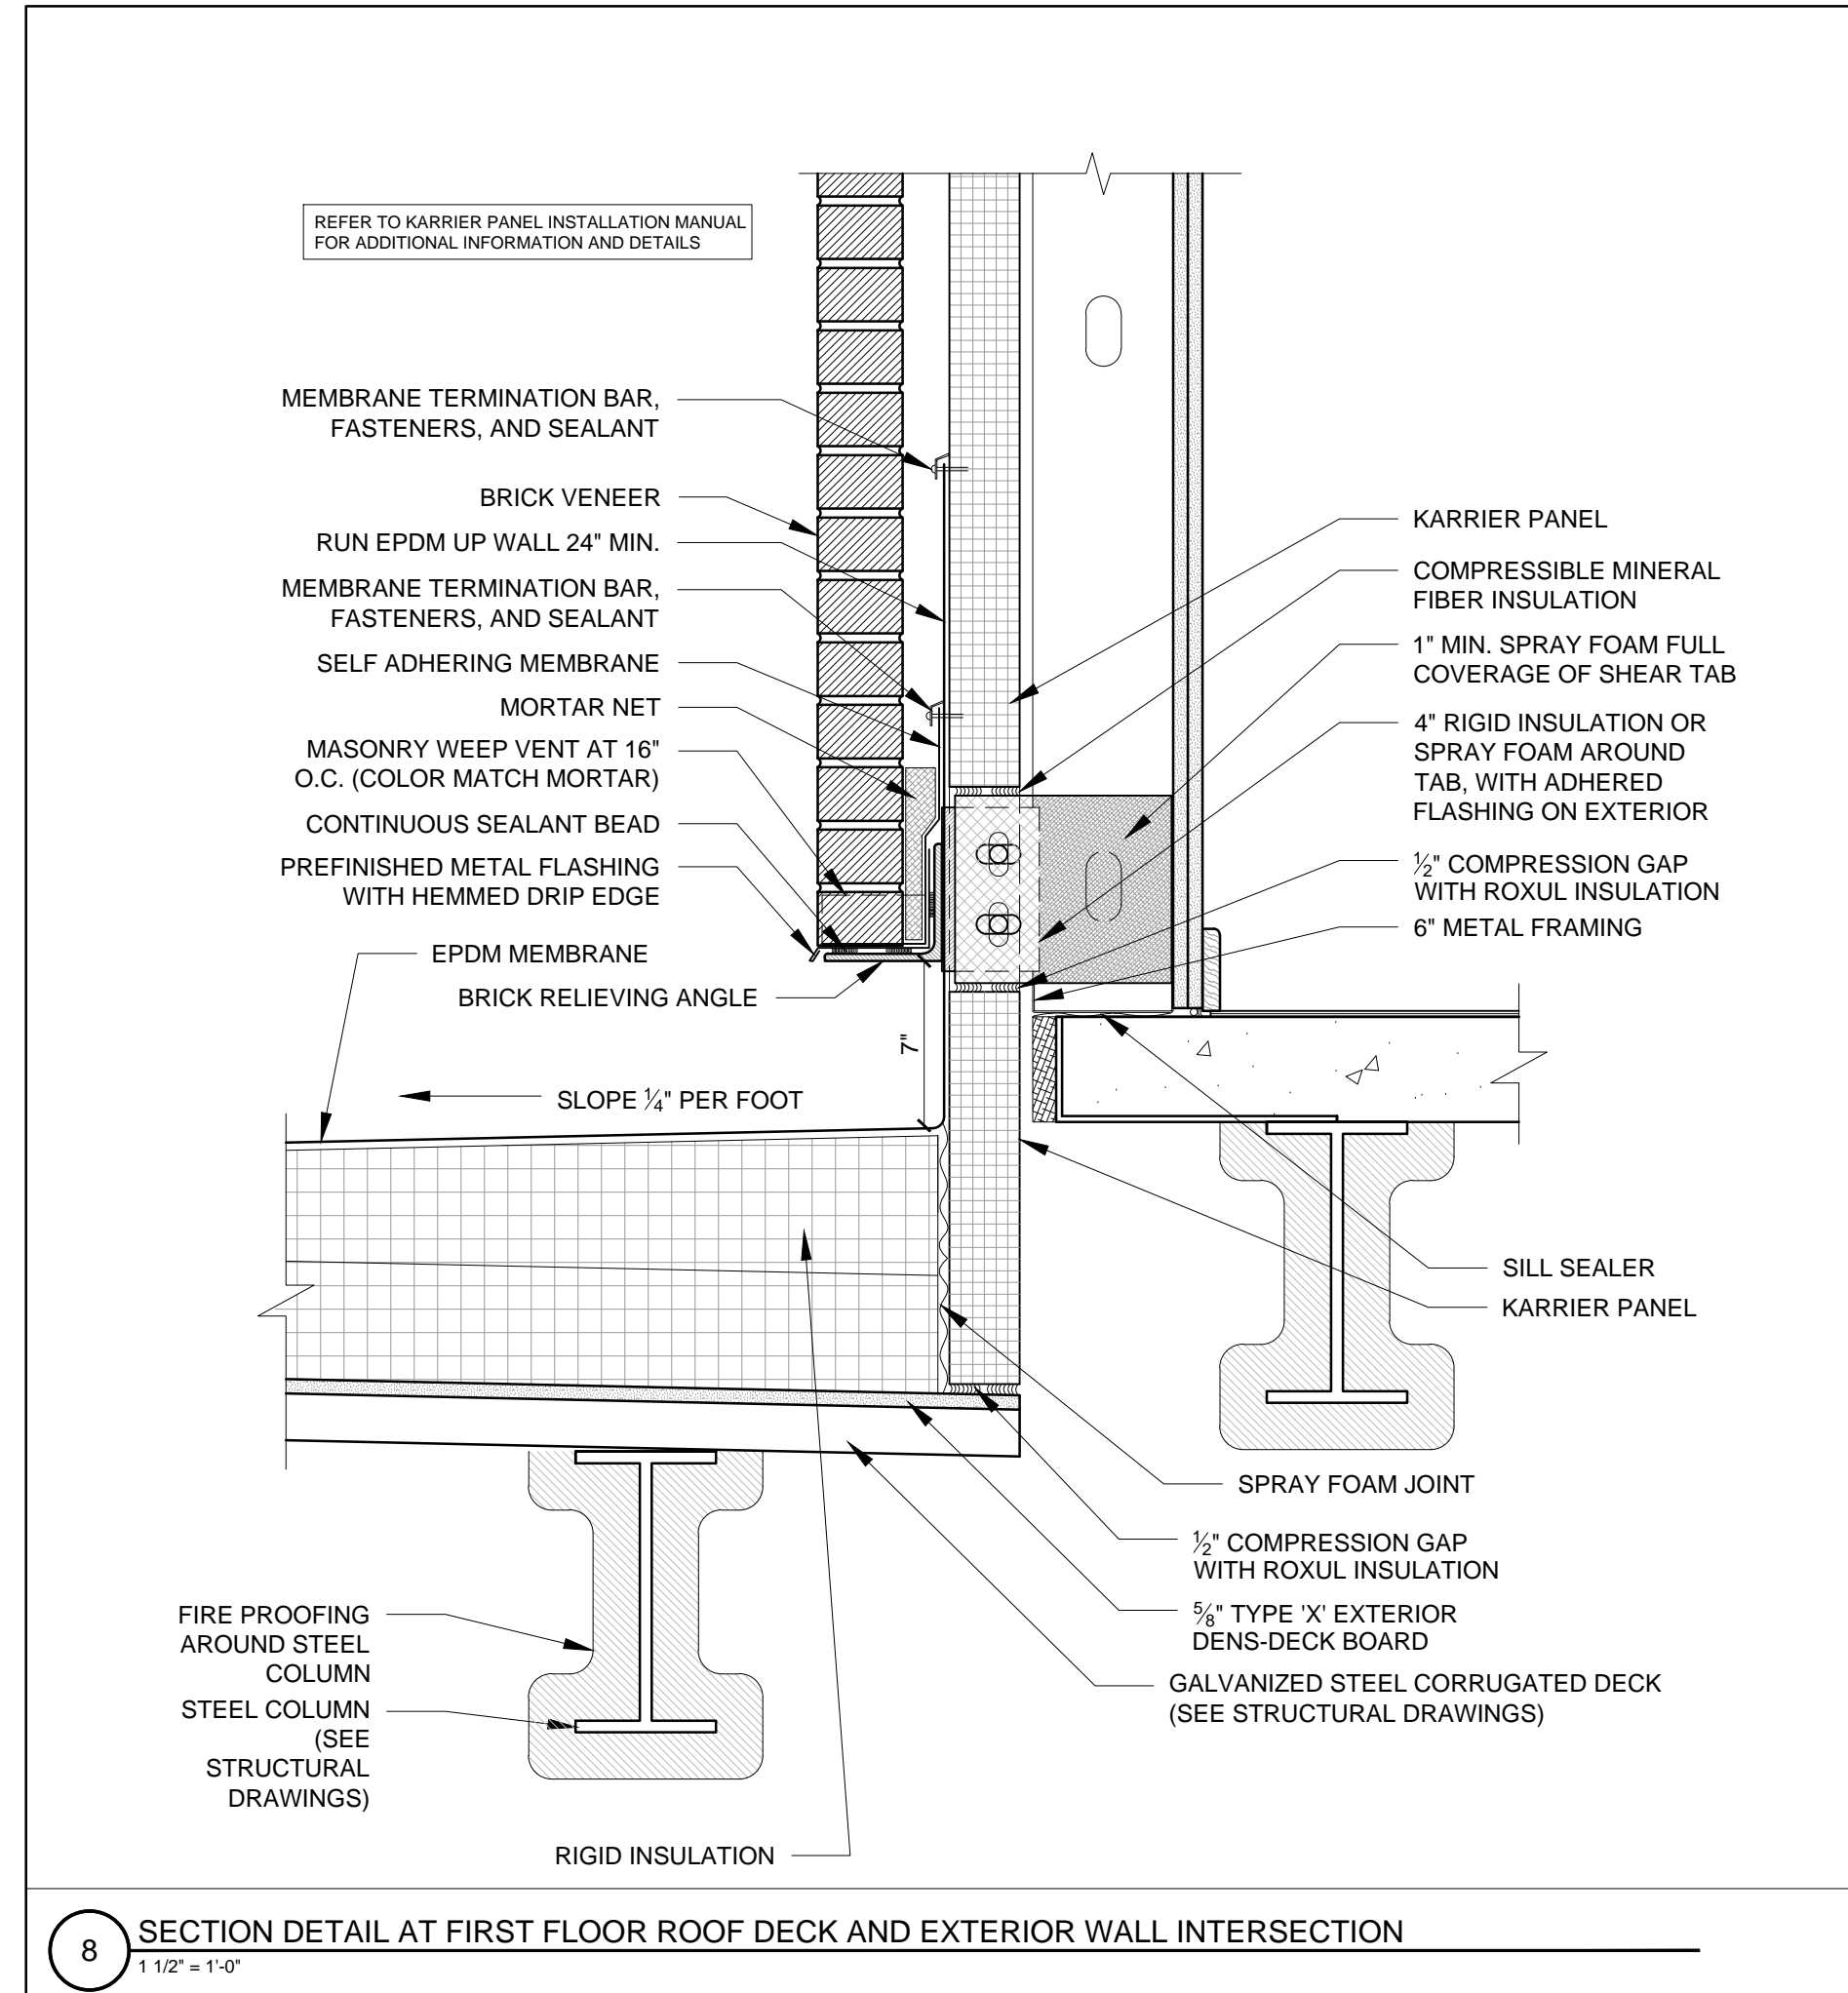

8 SECTION DETAIL AT FIRST FLOOR ROOF DECK AND EXTERIOR WALL INTERSECTION  
 1/12" = 1'-0"