


### CORNER VISOR DETAILS


ALL GALVANIZED STEEL TO BE PREPPED FOR SPECIFICATIONS AND PAINTED BLACK IN COLOR

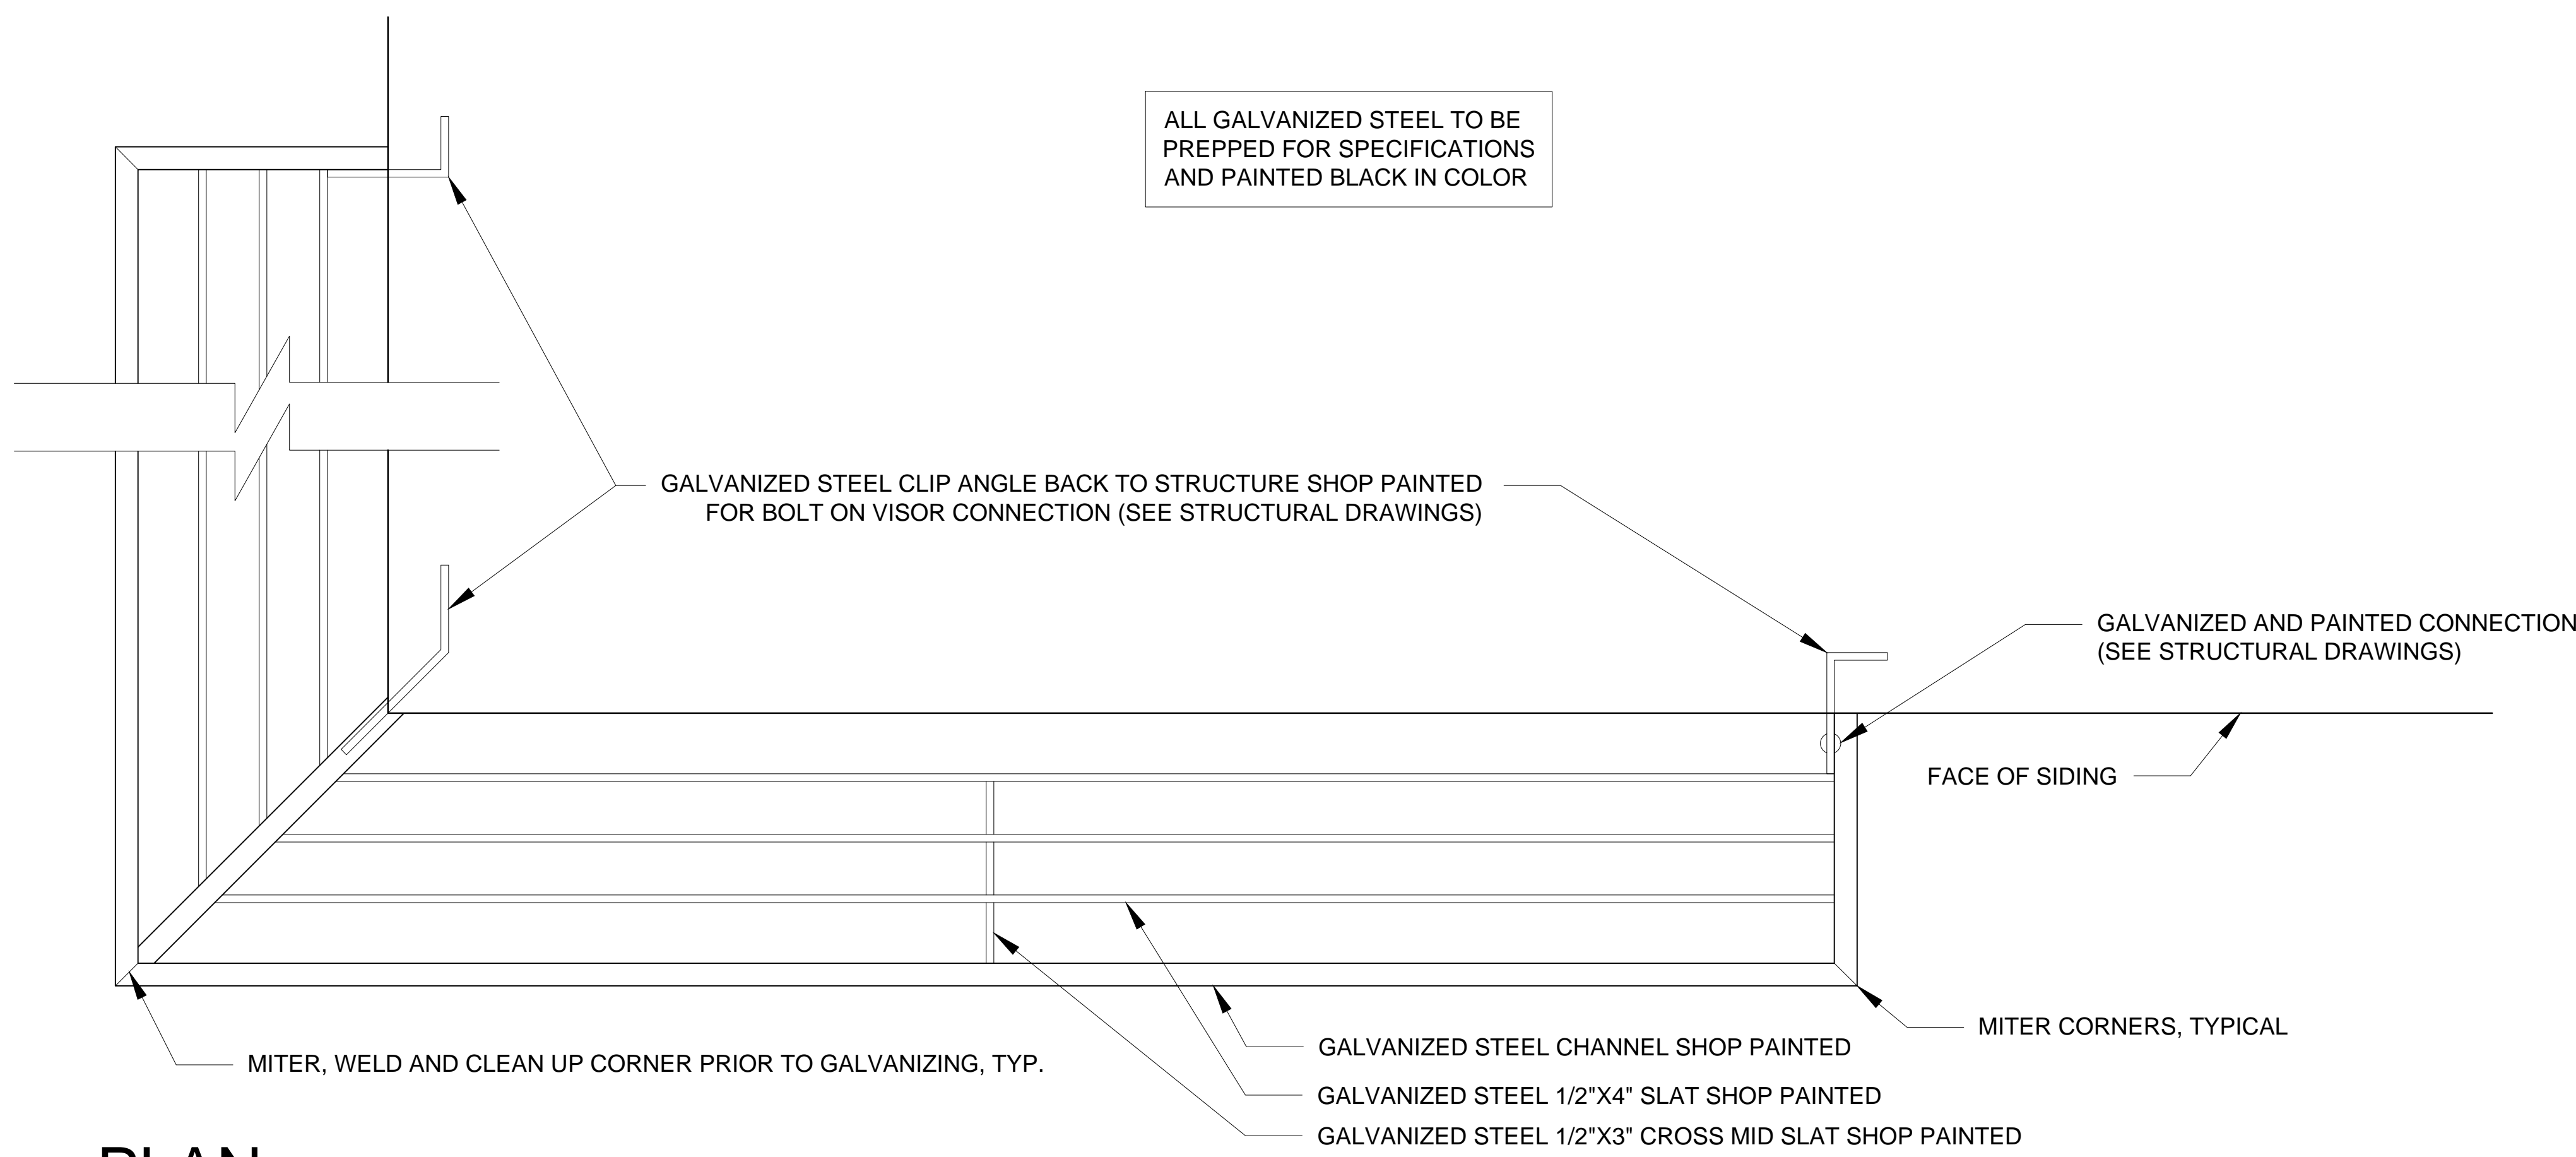

### PLAN

SCALE 1"=1'-0"

### ELEVATION

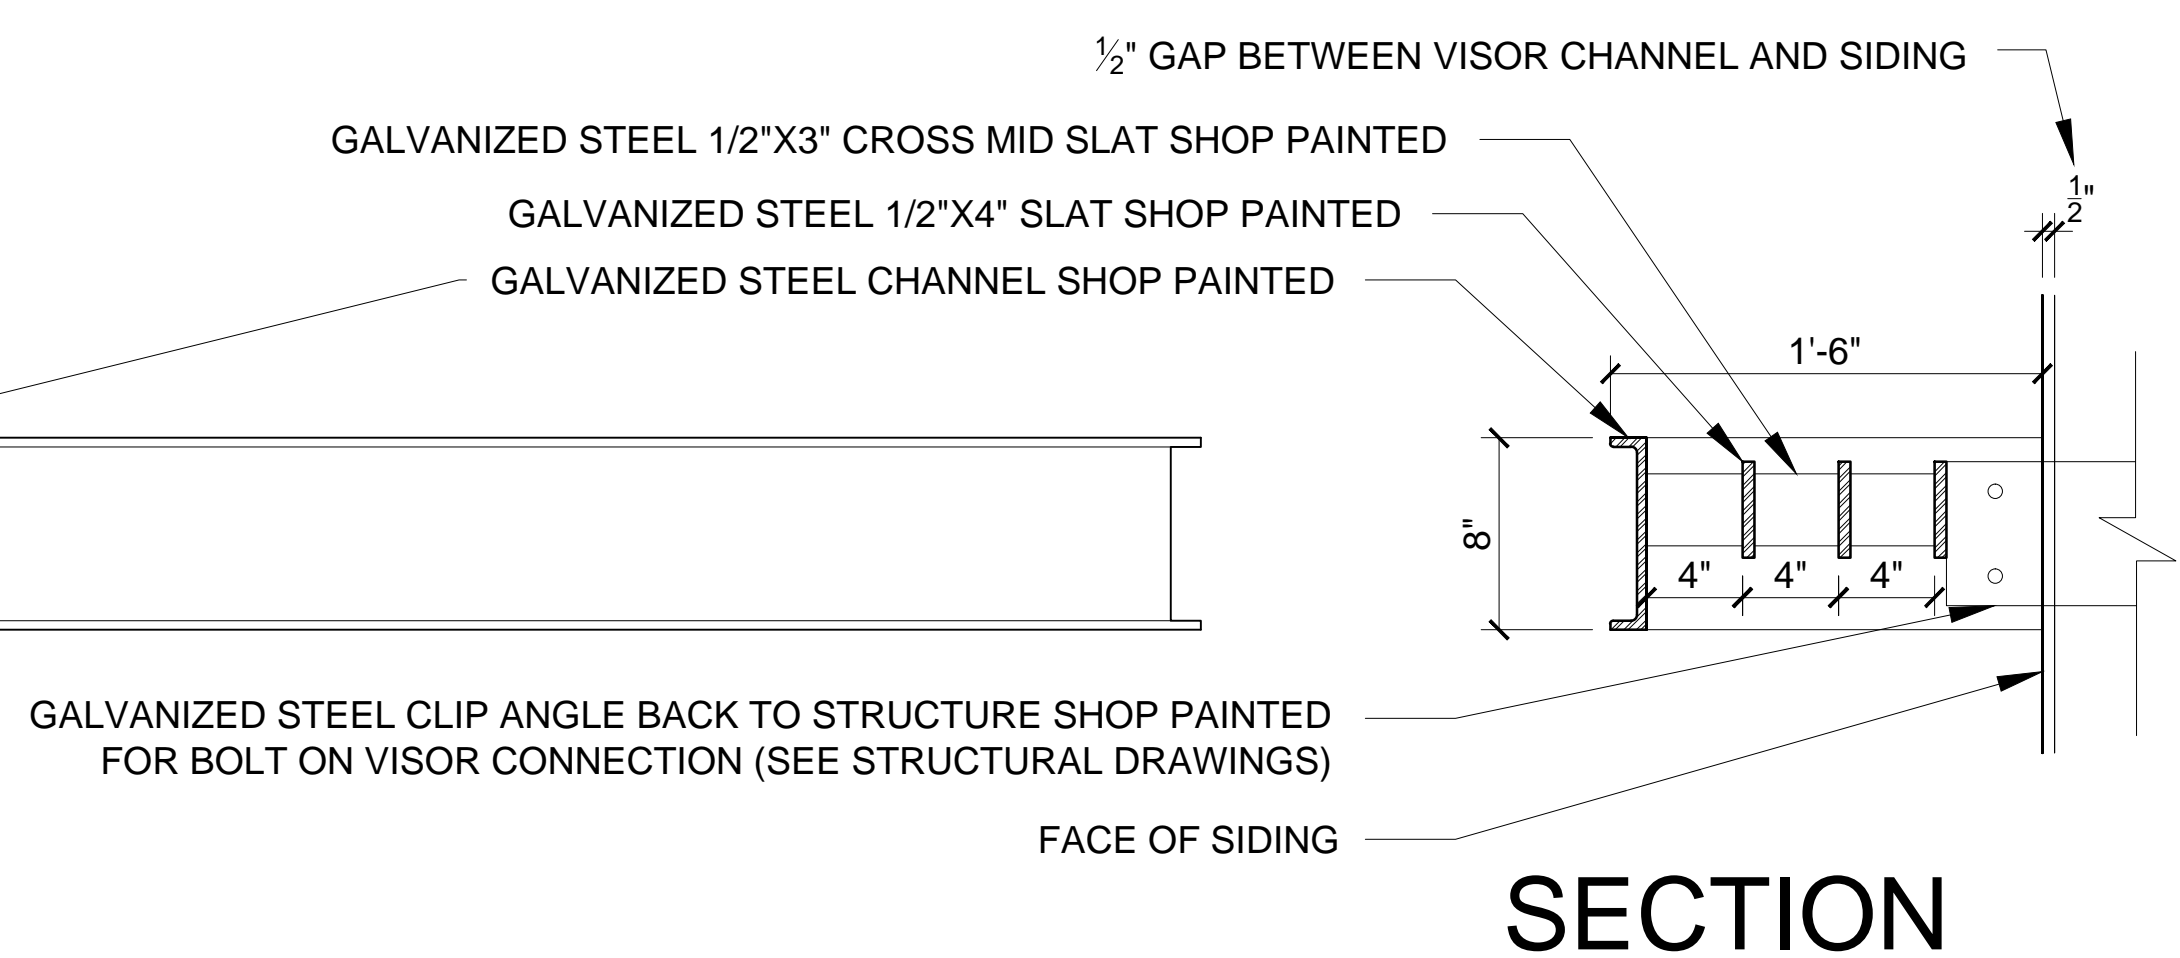

### SECTION



© 2015 RYAN SENATORE ARCHITECTURE

667 CONGRESS STREET  
APARTMENTS  
PORTLAND, MAINE



RYAN SENATORE ARCHITECTURE  
666 CONGRESS STREET  
PORTLAND, MAINE 04101  
207-650-6414  
senatorearchitecture.com

CONSULTANTS:  
STRUCTURAL: Structural Integrity  
77 Oak Street  
Portland, ME 04101  
207-774-4614

REVISIONS:

DATE:	2 NOVEMBER 2015
PROJECT No.	1503
DRAWN BY:	RJS / RRT
CHECKED BY:	RJS
SCALE:	AS NOTED

SHEET TITLE:  
DETAILS

A5-18