




4 PLAN DETAIL AT SIDE DOOR ENTRY INTO JOE'S  
 1/12" = 1'-0"

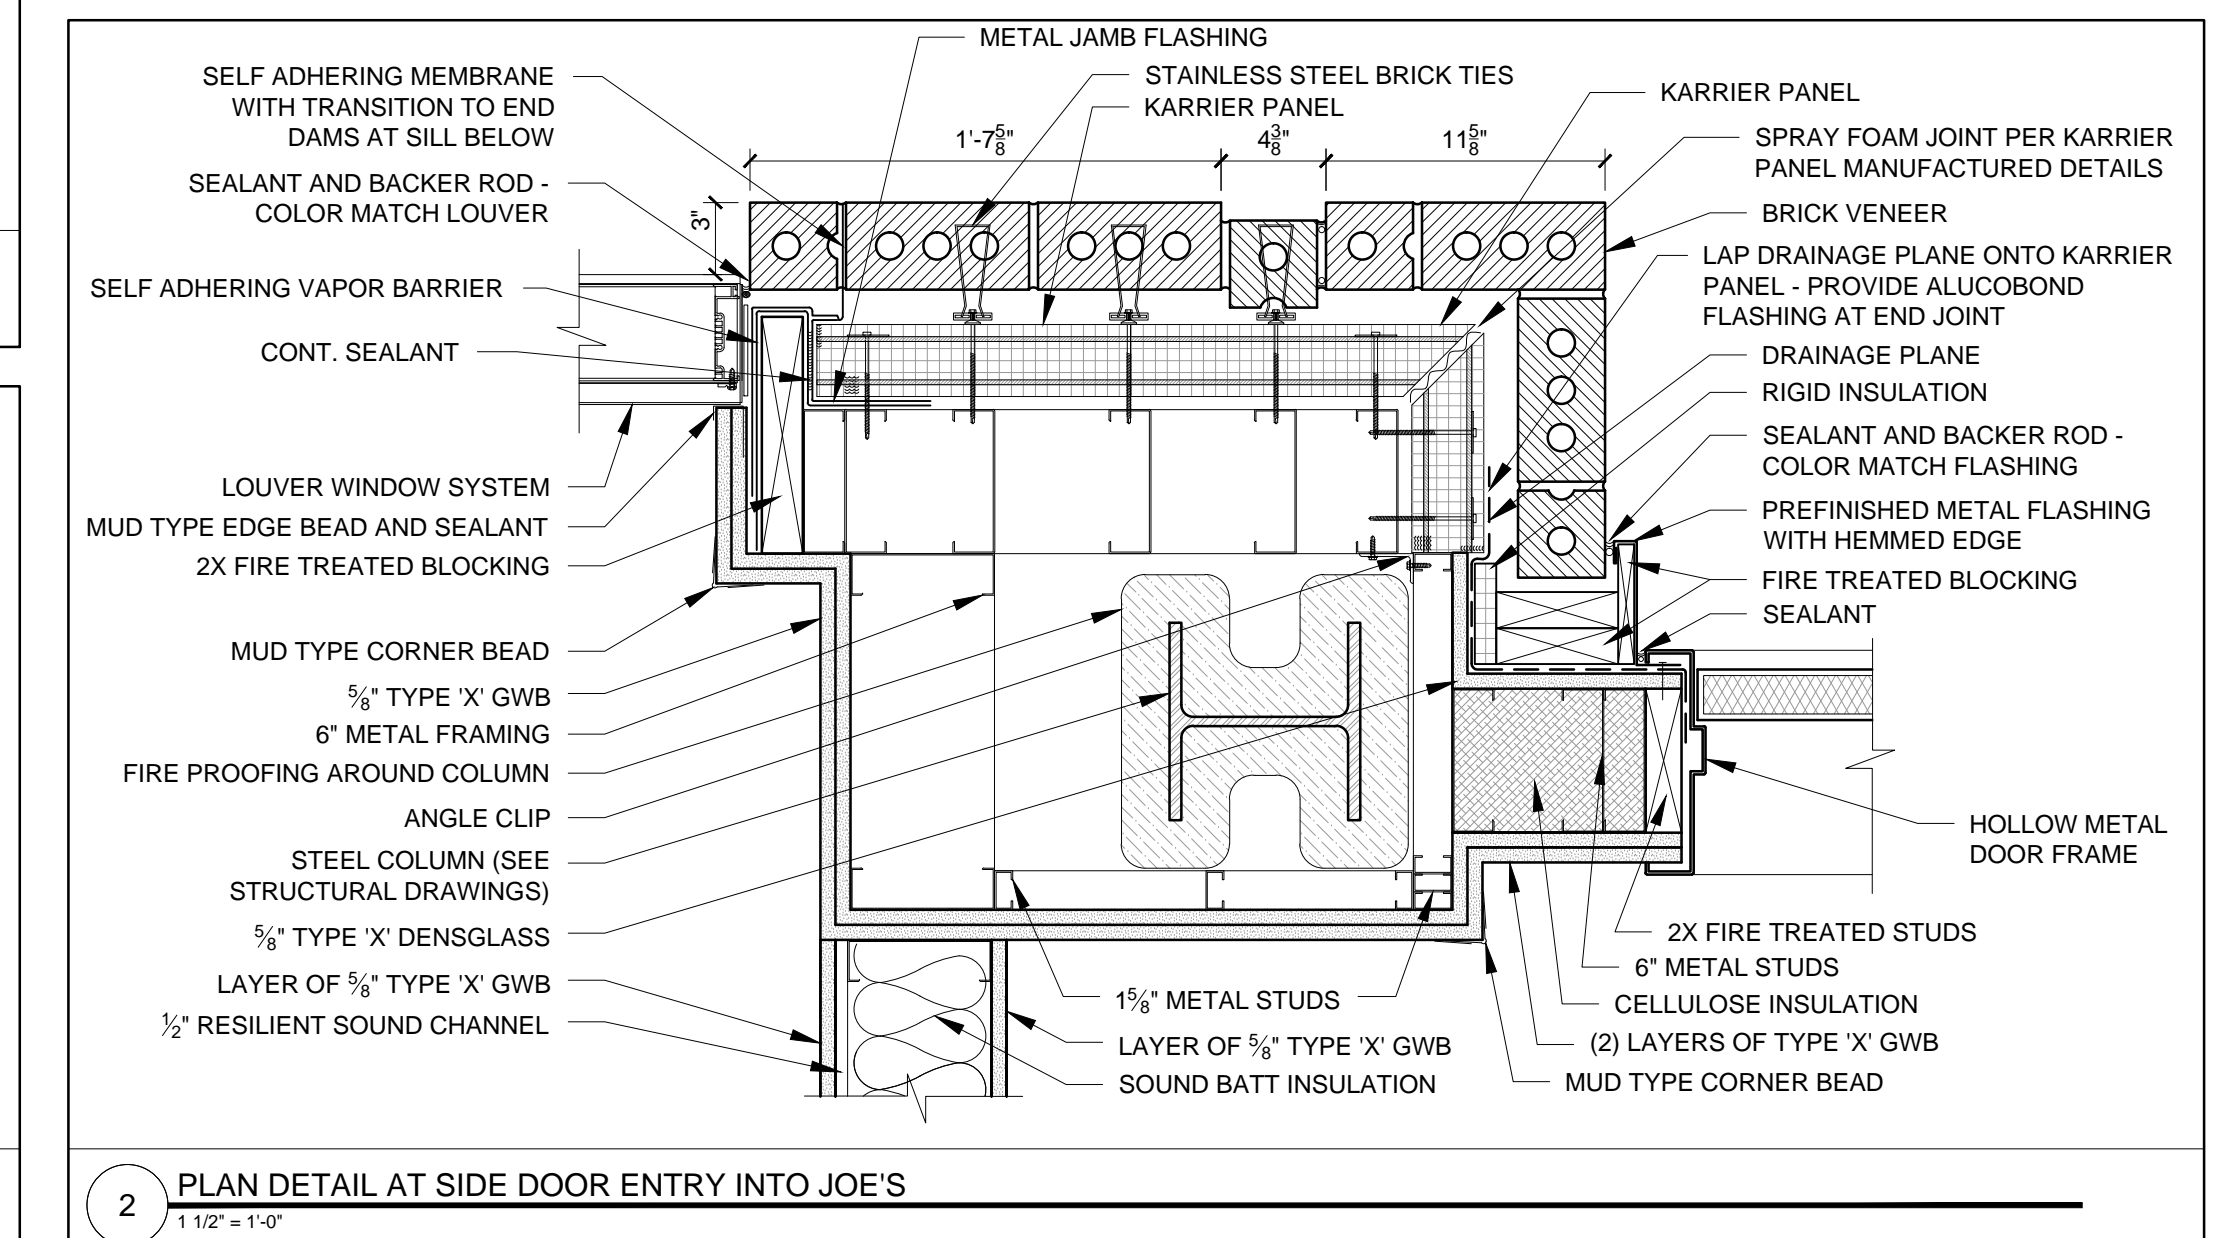


2 PLAN DETAIL AT SIDE DOOR ENTRY INTO JOE'S  
 1/12" = 1'-0"

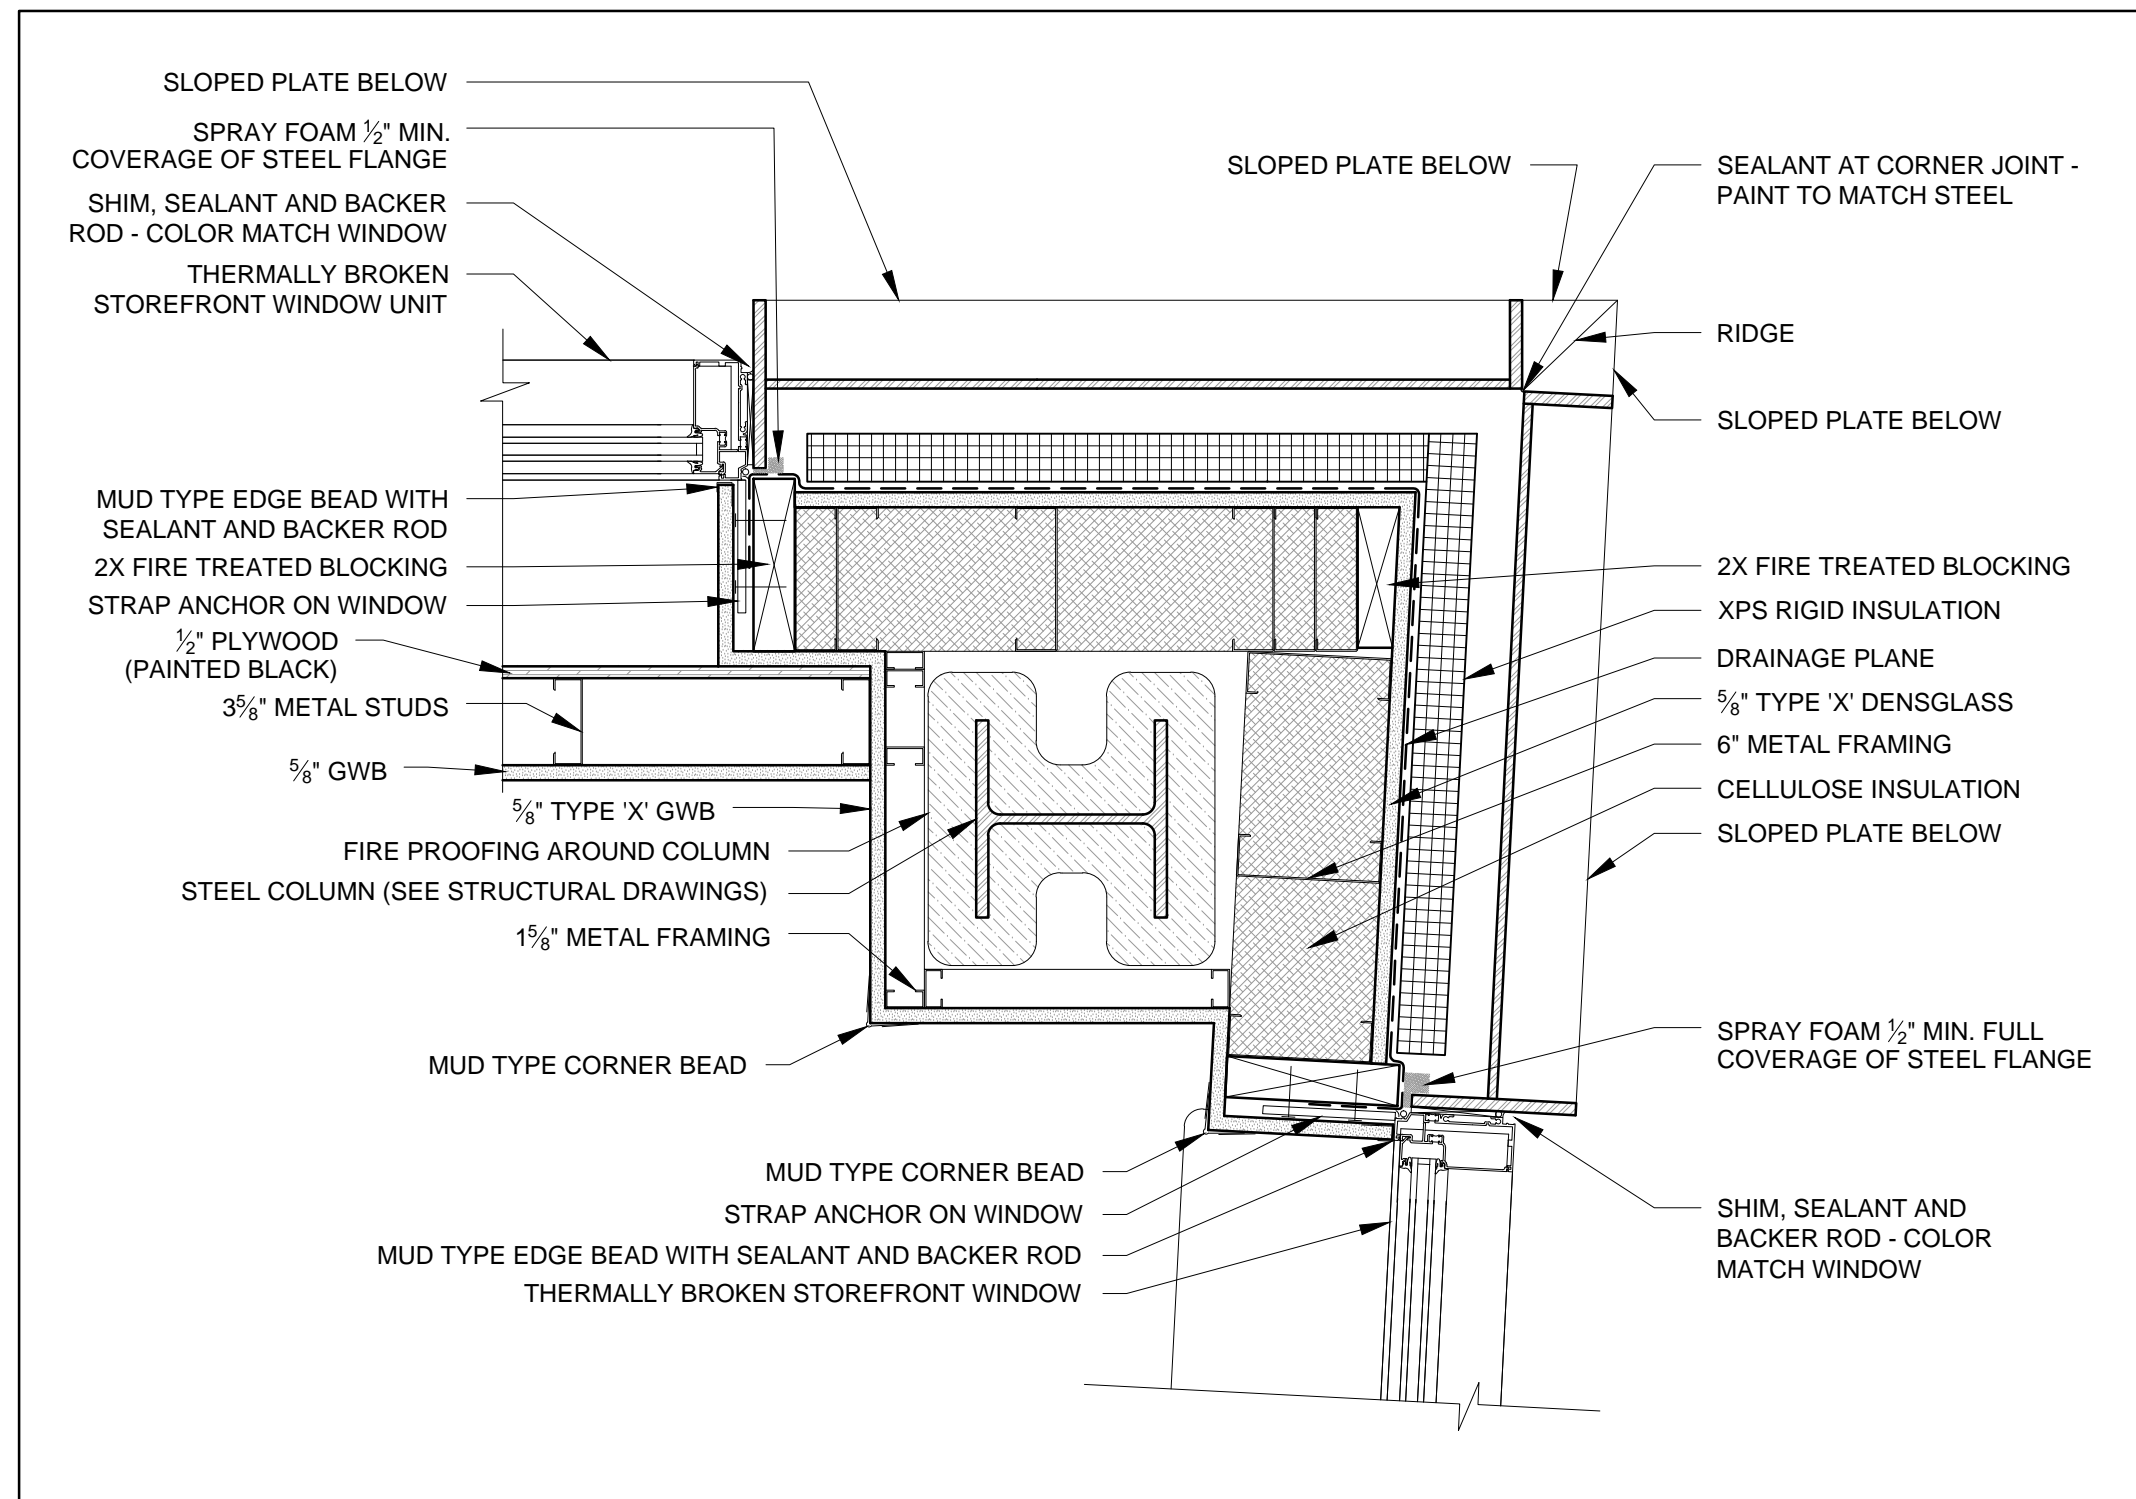


5 PLAN DETAIL AT EXTERIOR CORNER AT JOE'S  
 1/12" = 1'-0"

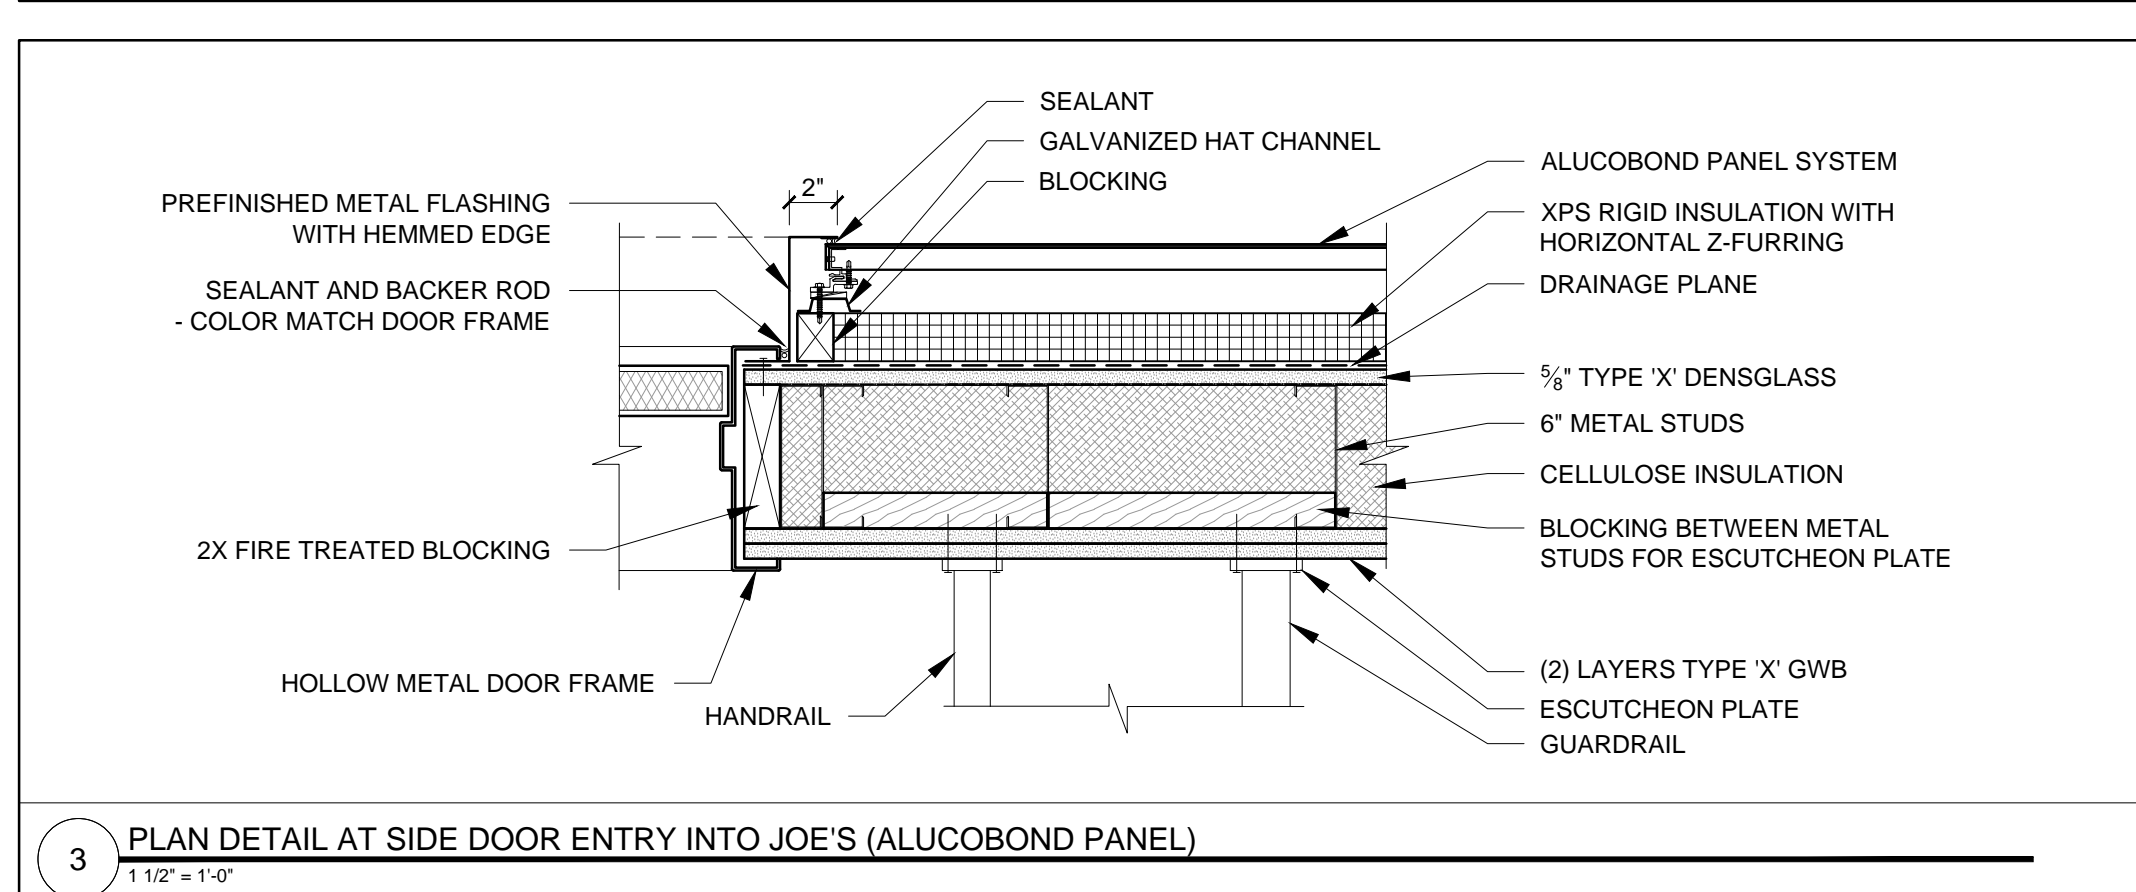


3 PLAN DETAIL AT SIDE DOOR ENTRY INTO JOE'S (ALUCOBOND PANEL)  
 1/12" = 1'-0"

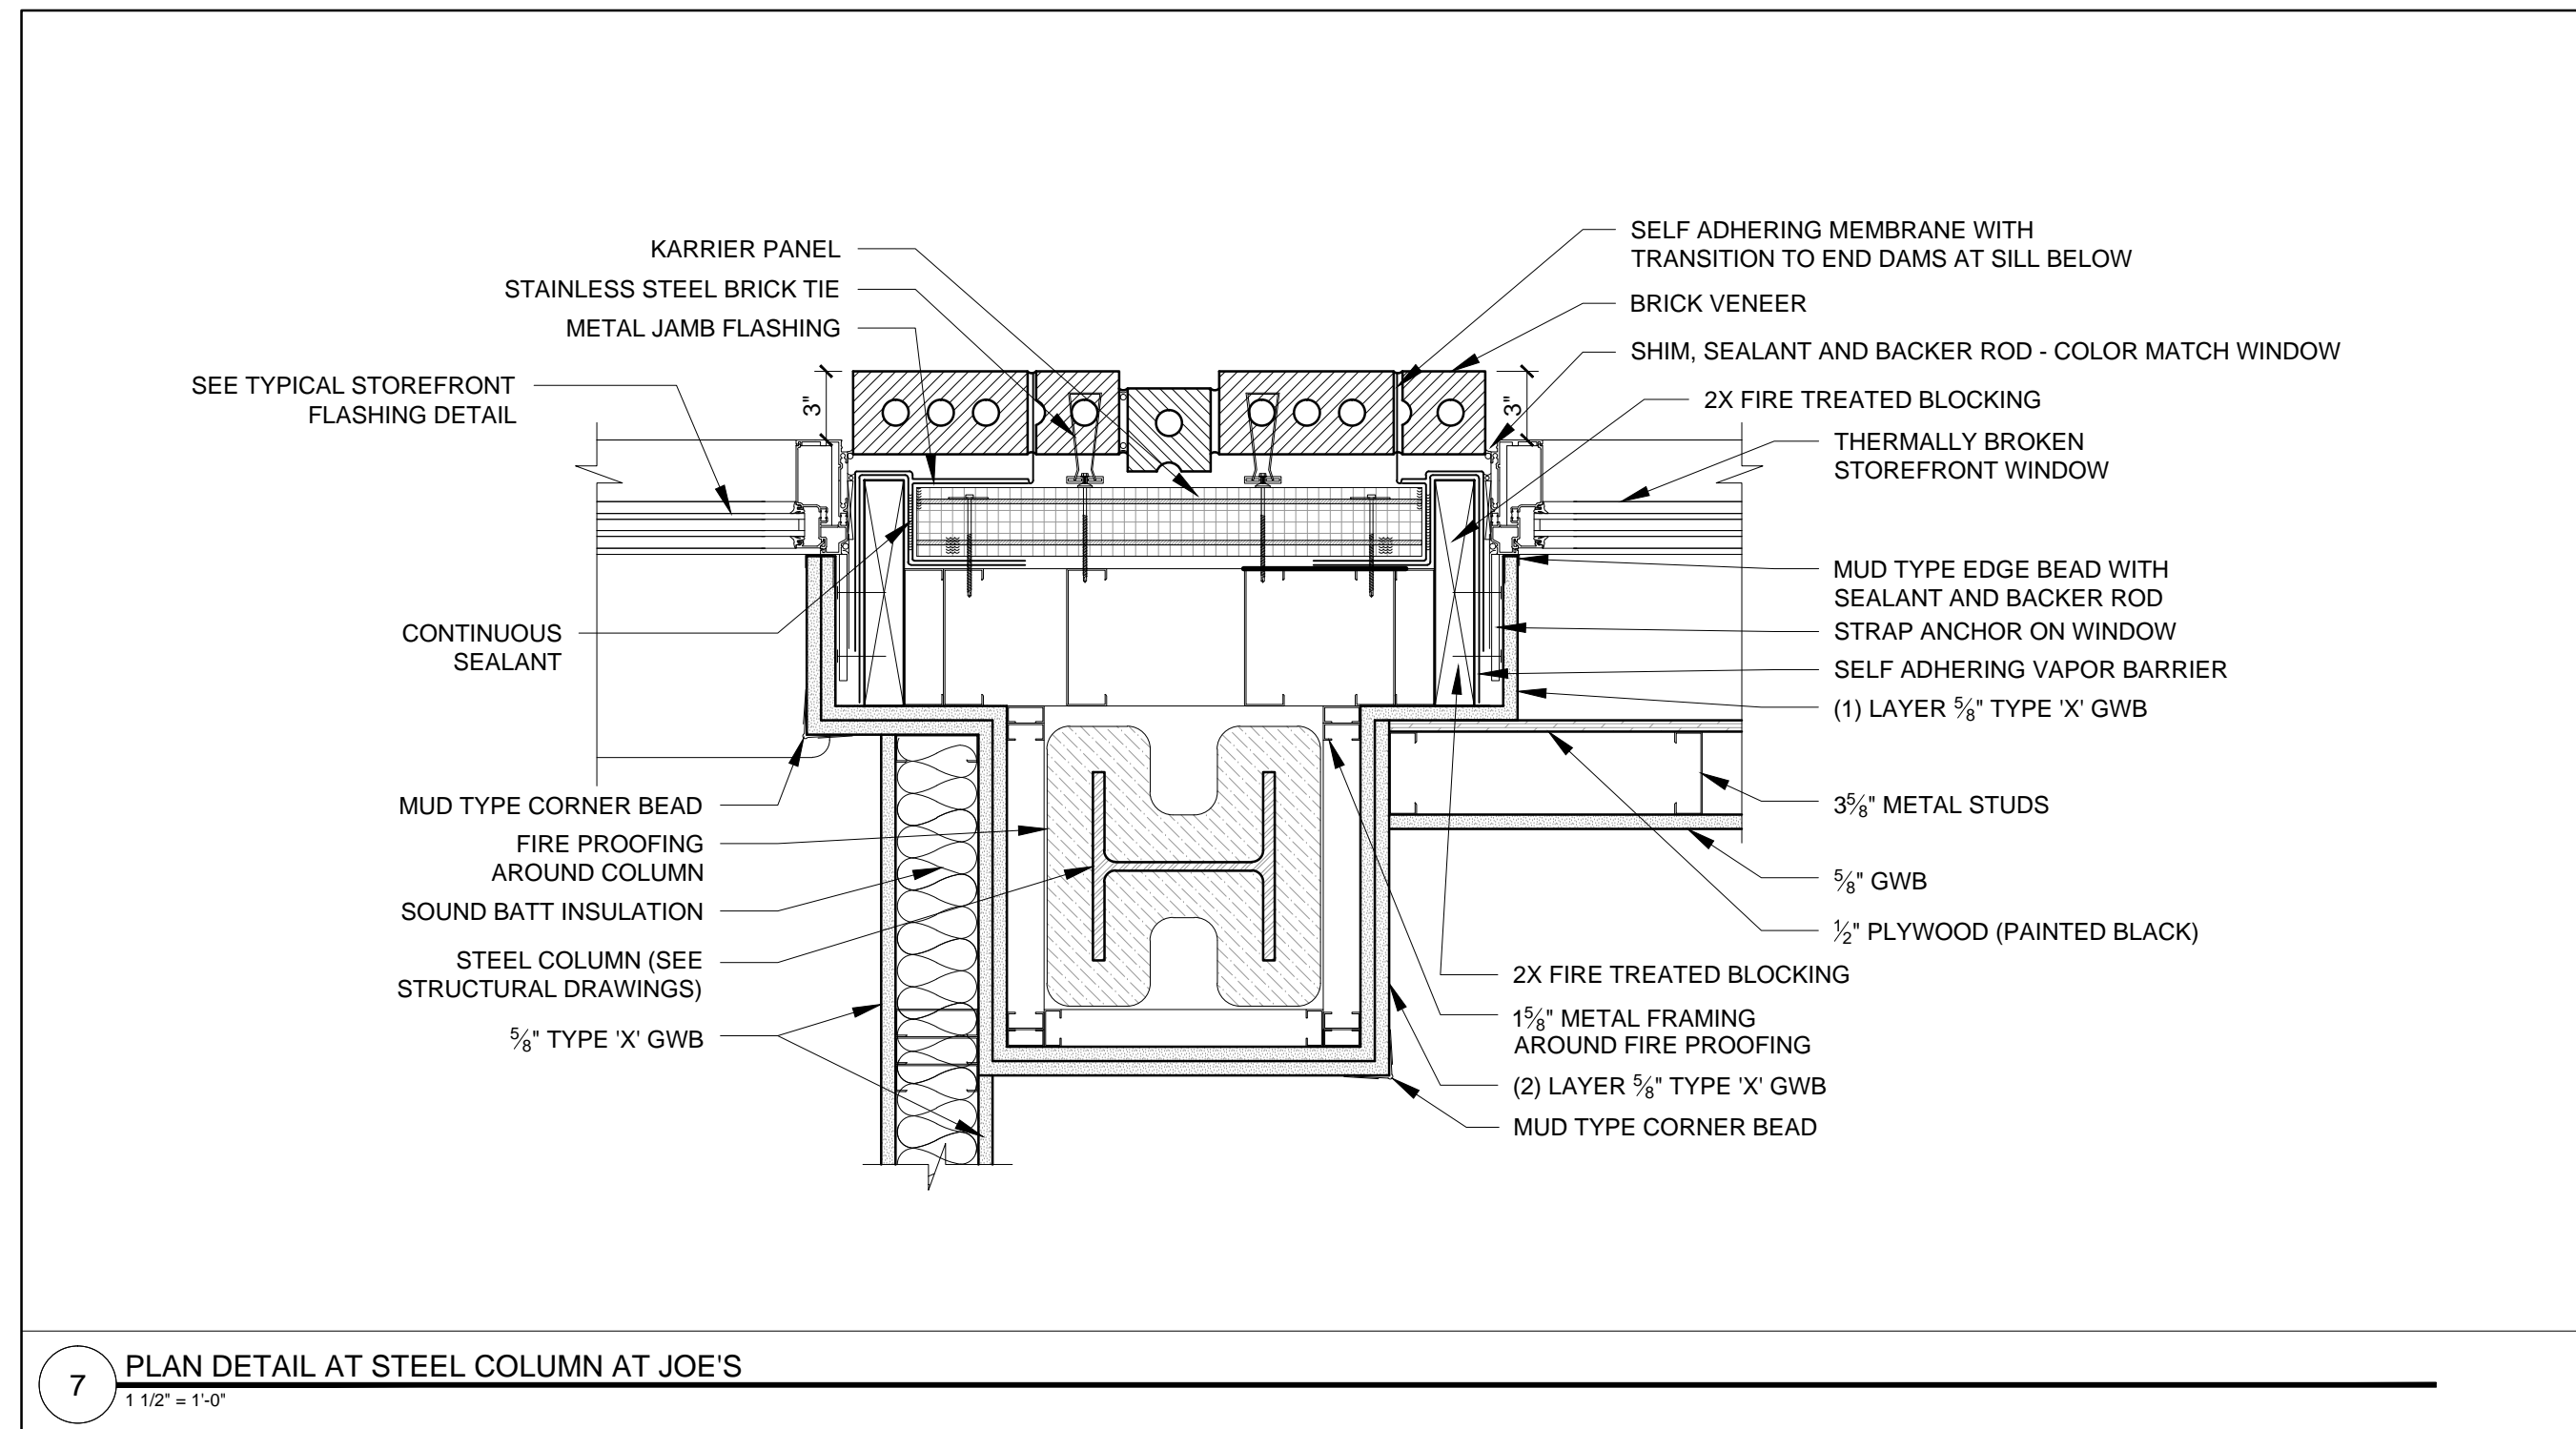


7 PLAN DETAIL AT STEEL COLUMN AT JOE'S  
 1/12" = 1'-0"

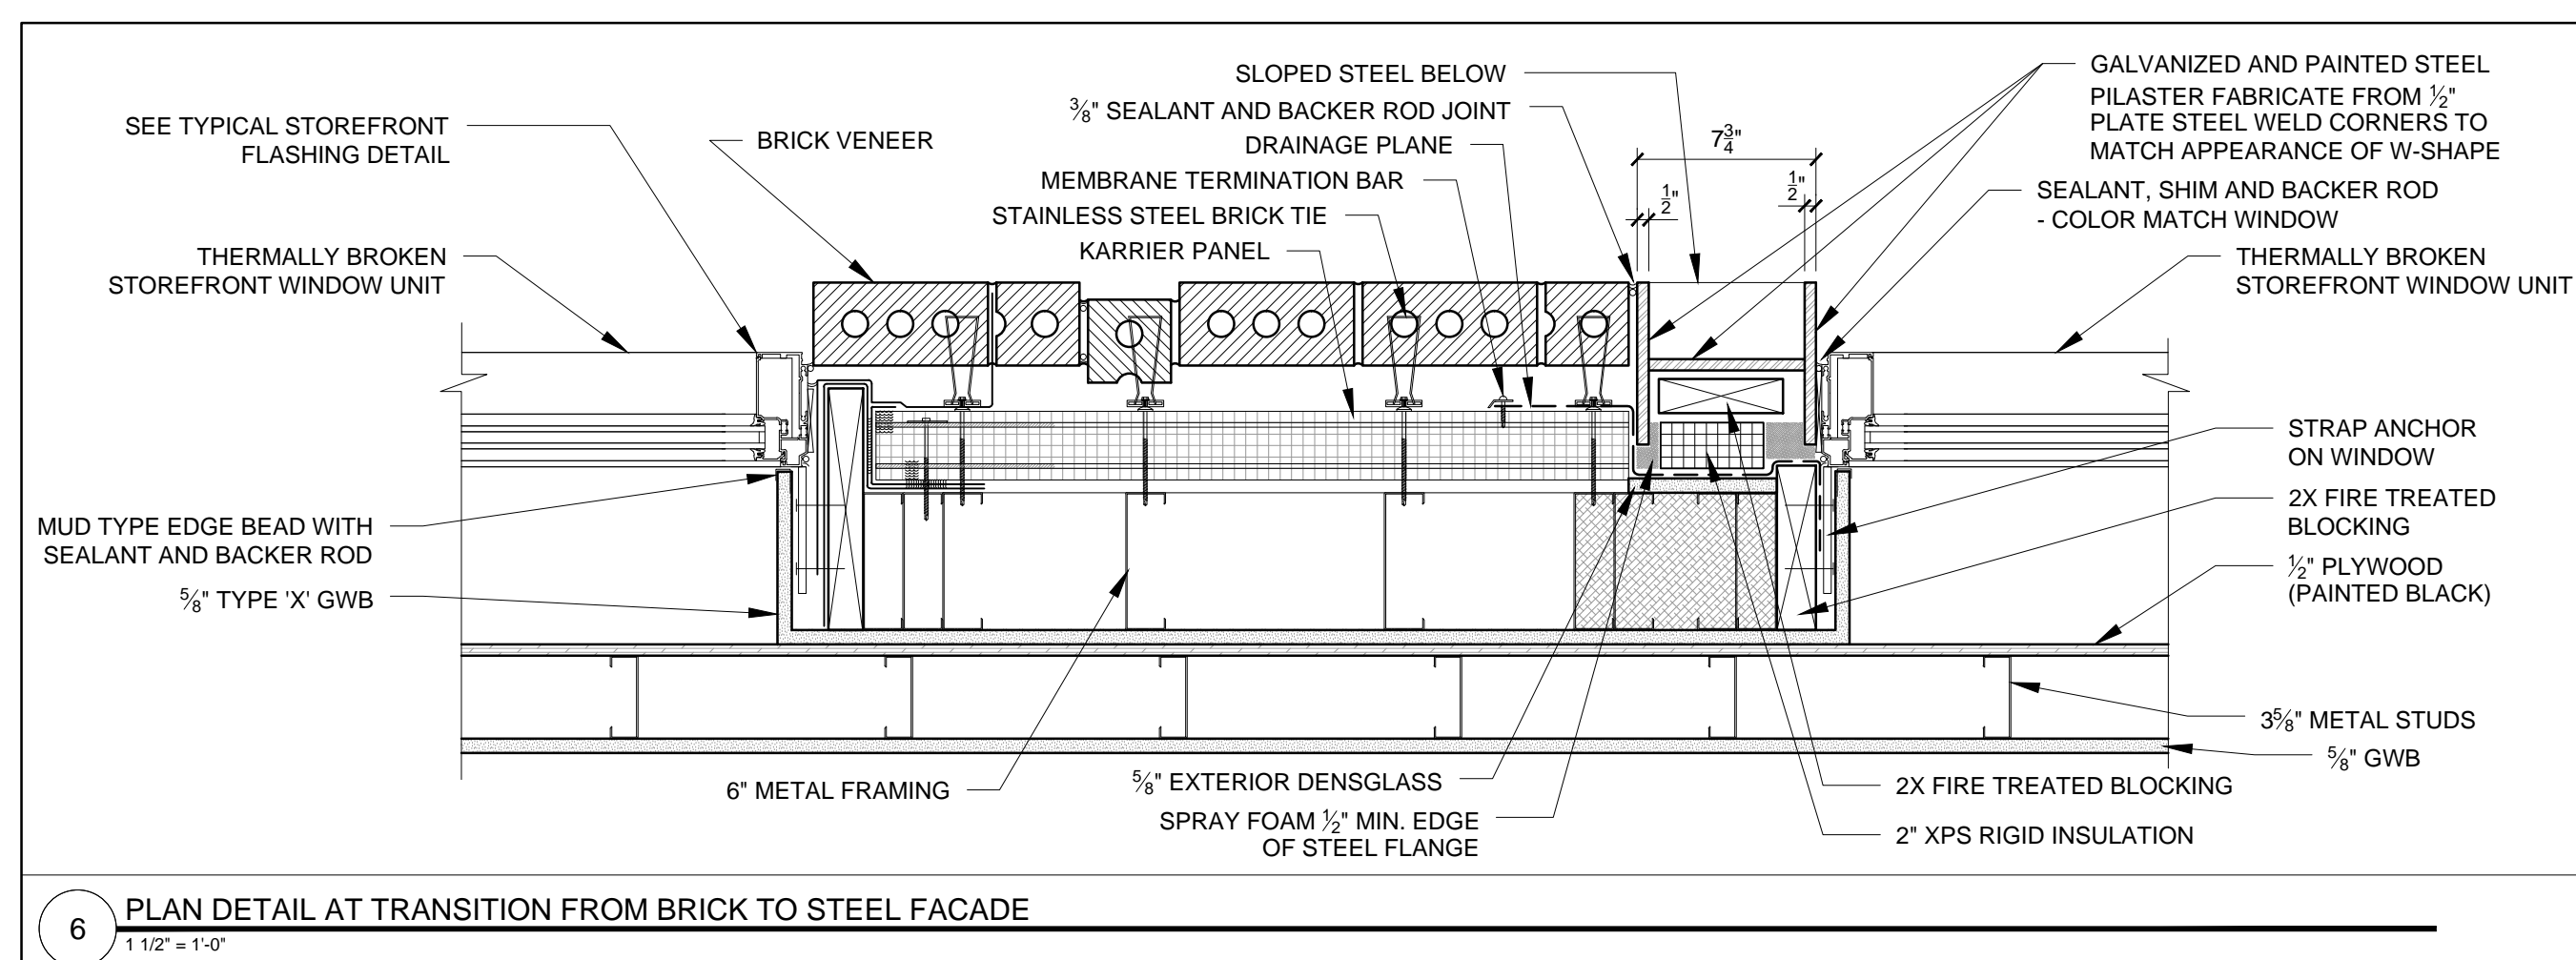


6 PLAN DETAIL AT TRANSITION FROM BRICK TO STEEL FACADE  
 1/12" = 1'-0"

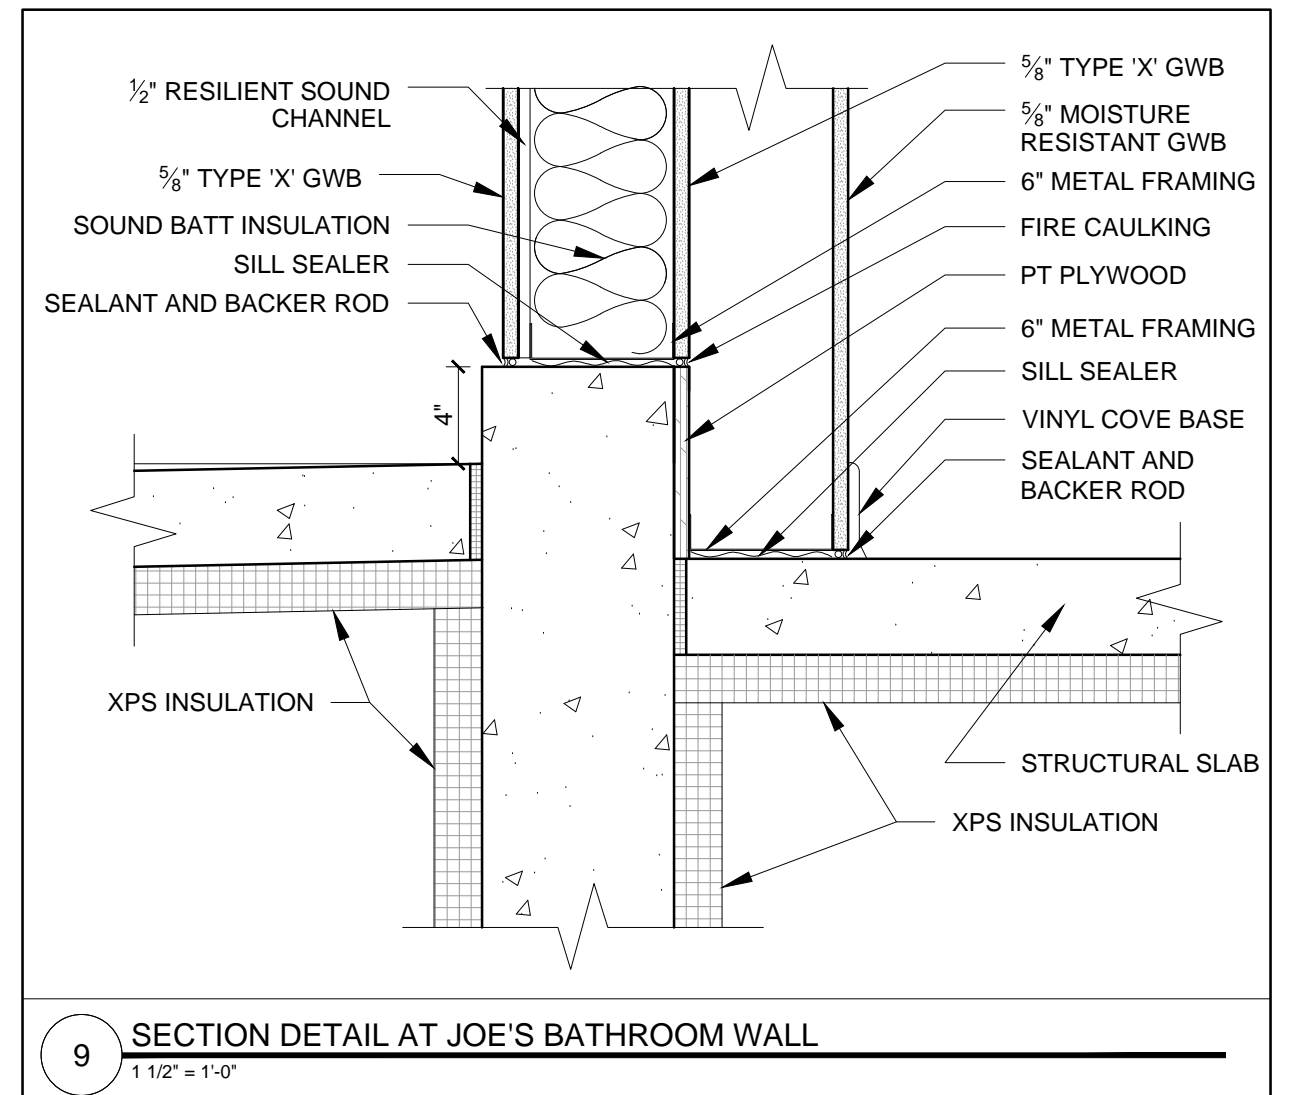

9 SECTION DETAIL AT JOE'S BATHROOM WALL  
 1/12" = 1'-0"

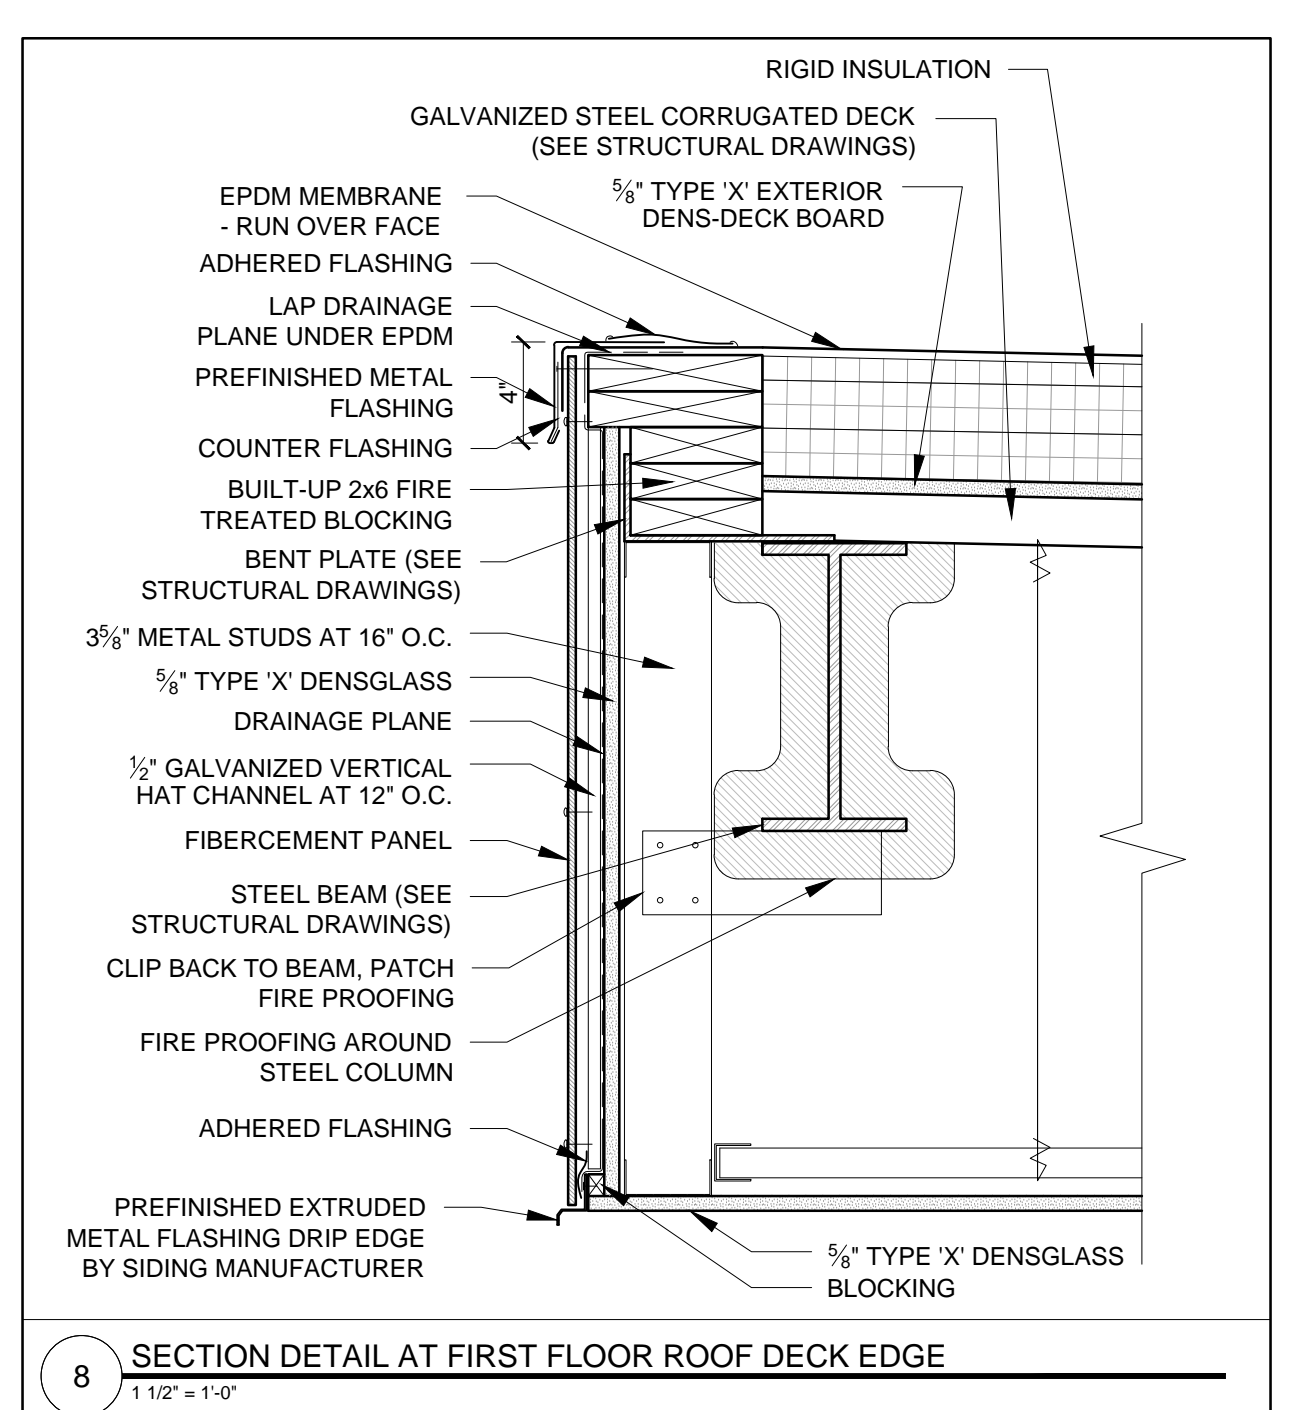

8 SECTION DETAIL AT FIRST FLOOR ROOF DECK EDGE  
 1/12" = 1'-0"

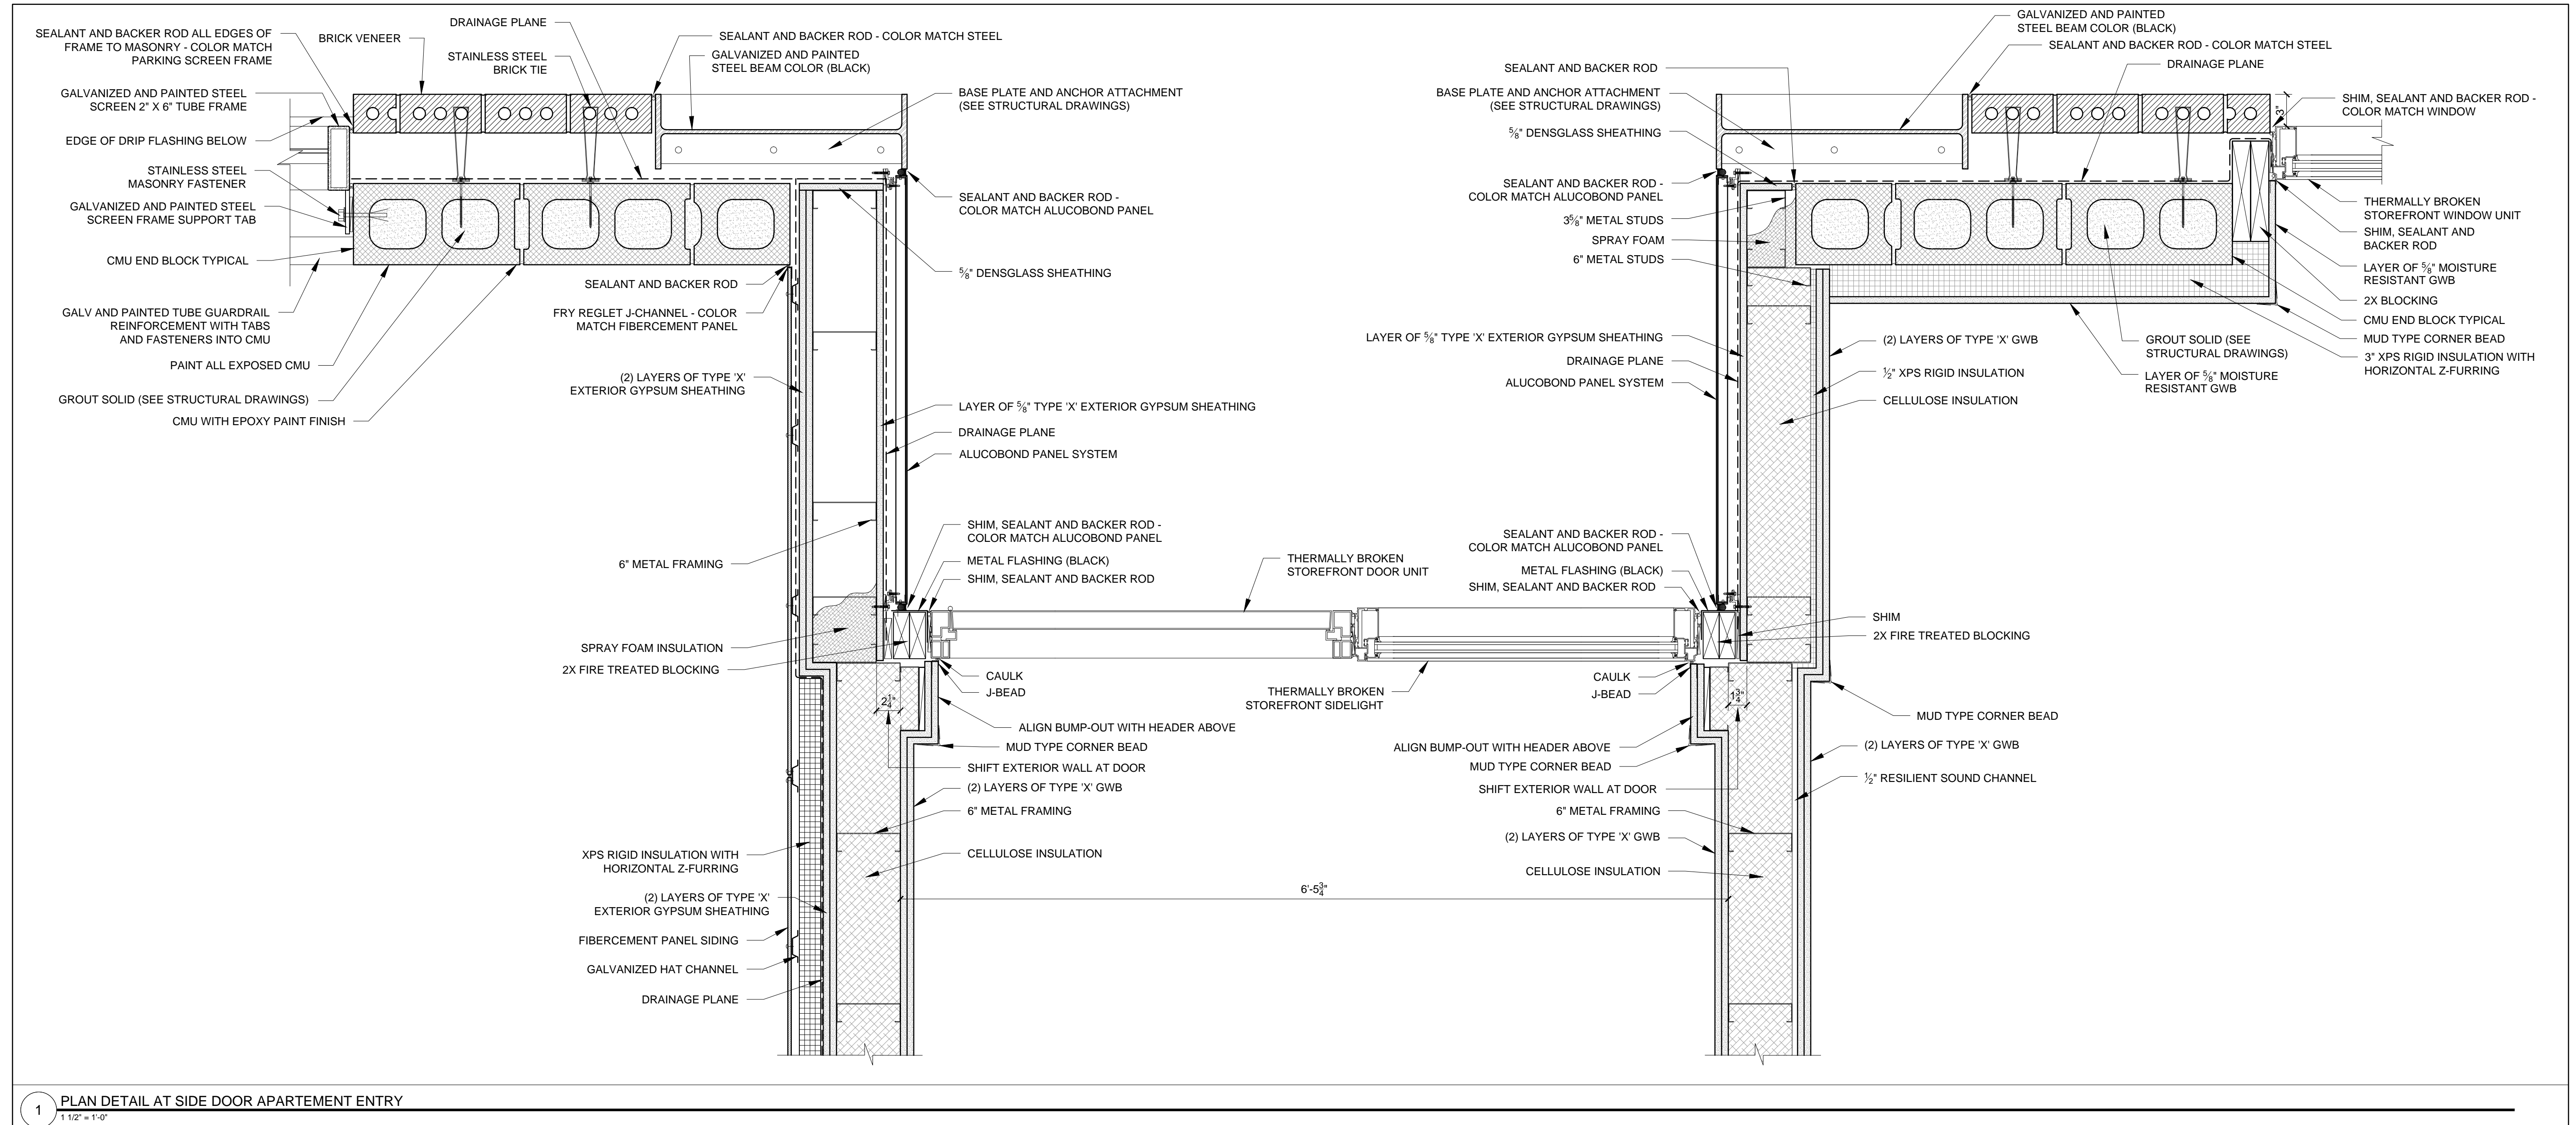

1 PLAN DETAIL AT SIDE DOOR APARTEMENT ENTRY  
 1/12" = 1'-0"