




7 SECTION DETAIL THROUGH APARTEMENT SIDE ENTRY ON AVON STREET
 1/12" = 1'-0"

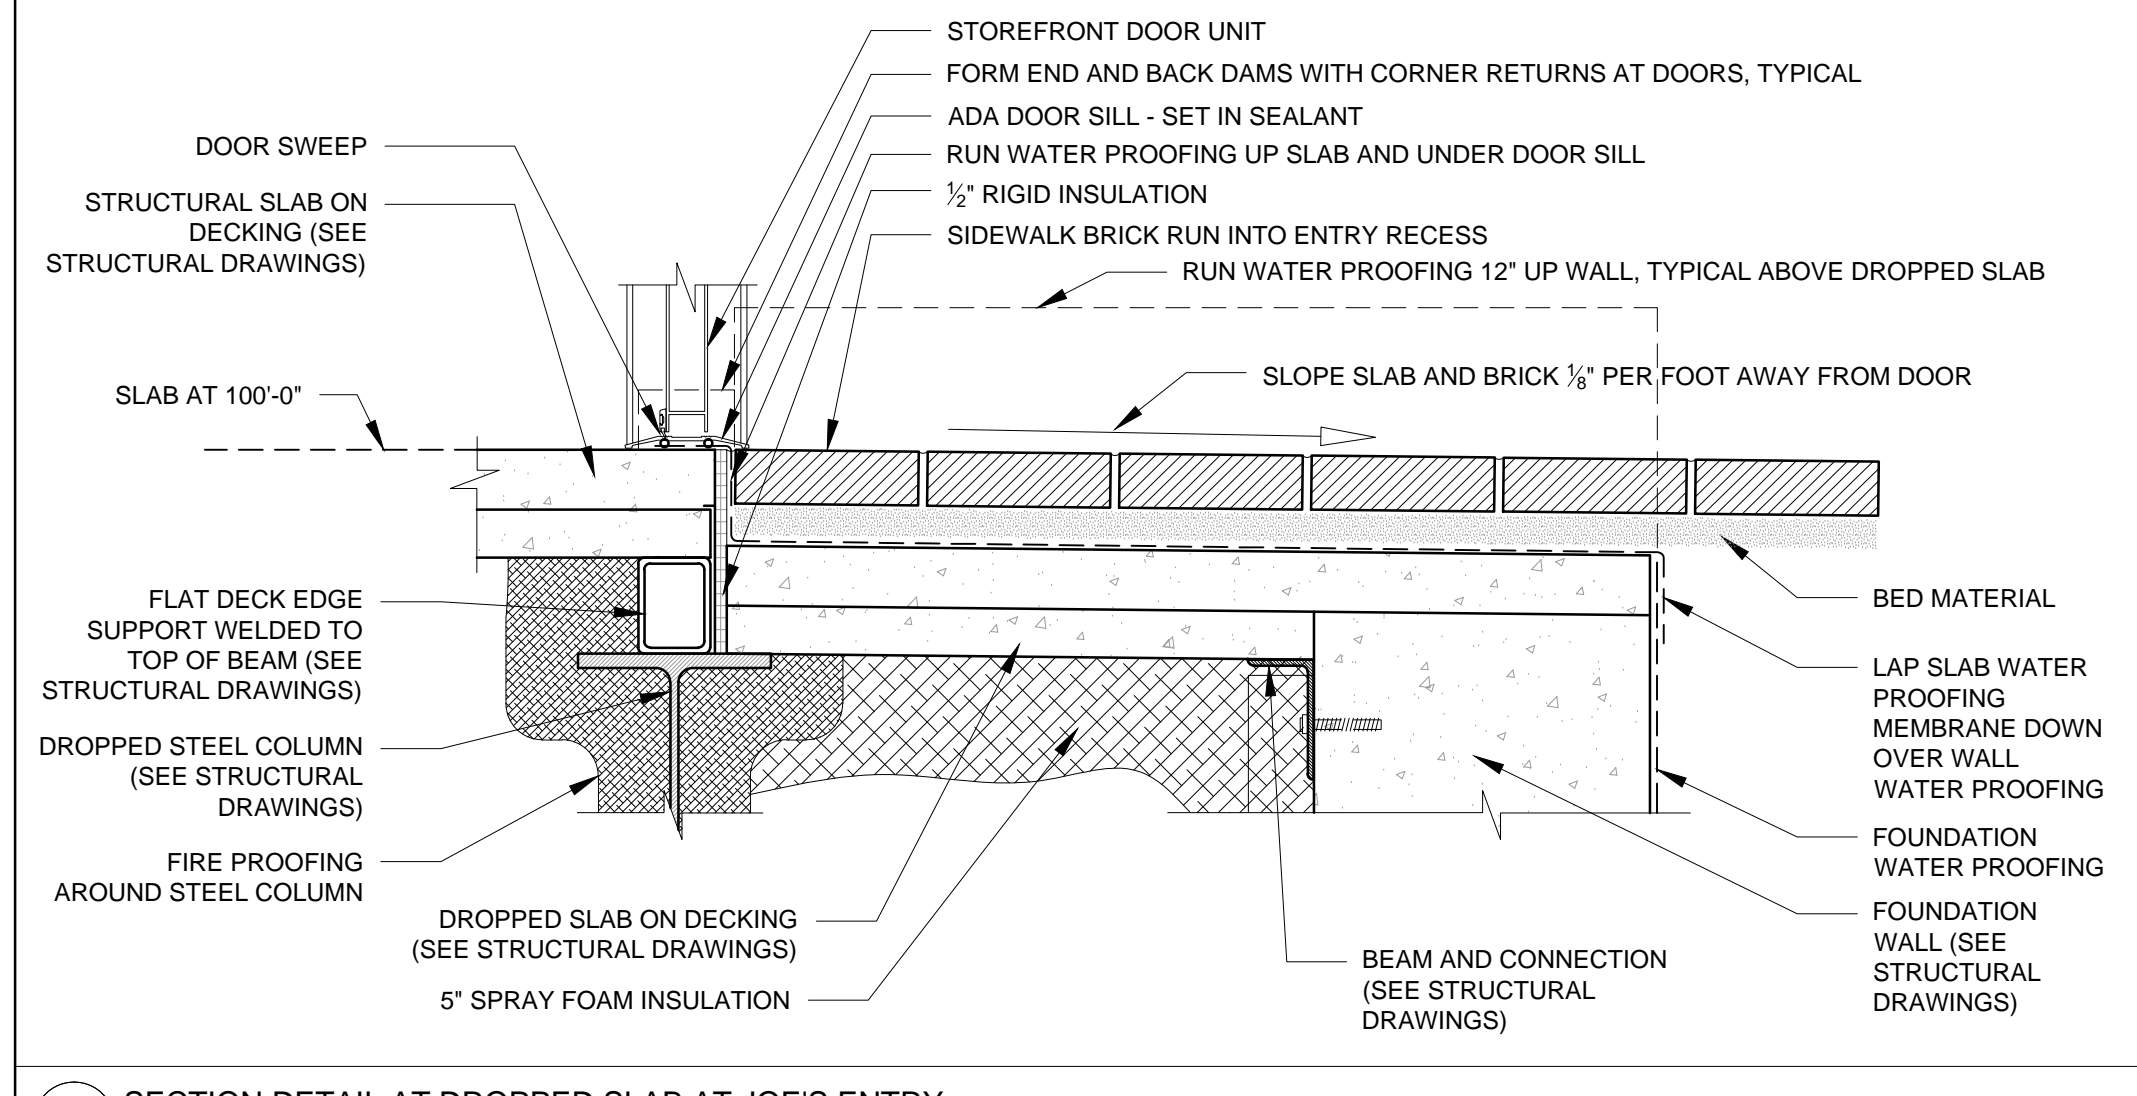


6 SECTION DETAIL AT DROPPED SLAB AT JOE'S ENTRY
 1/12" = 1'-0"

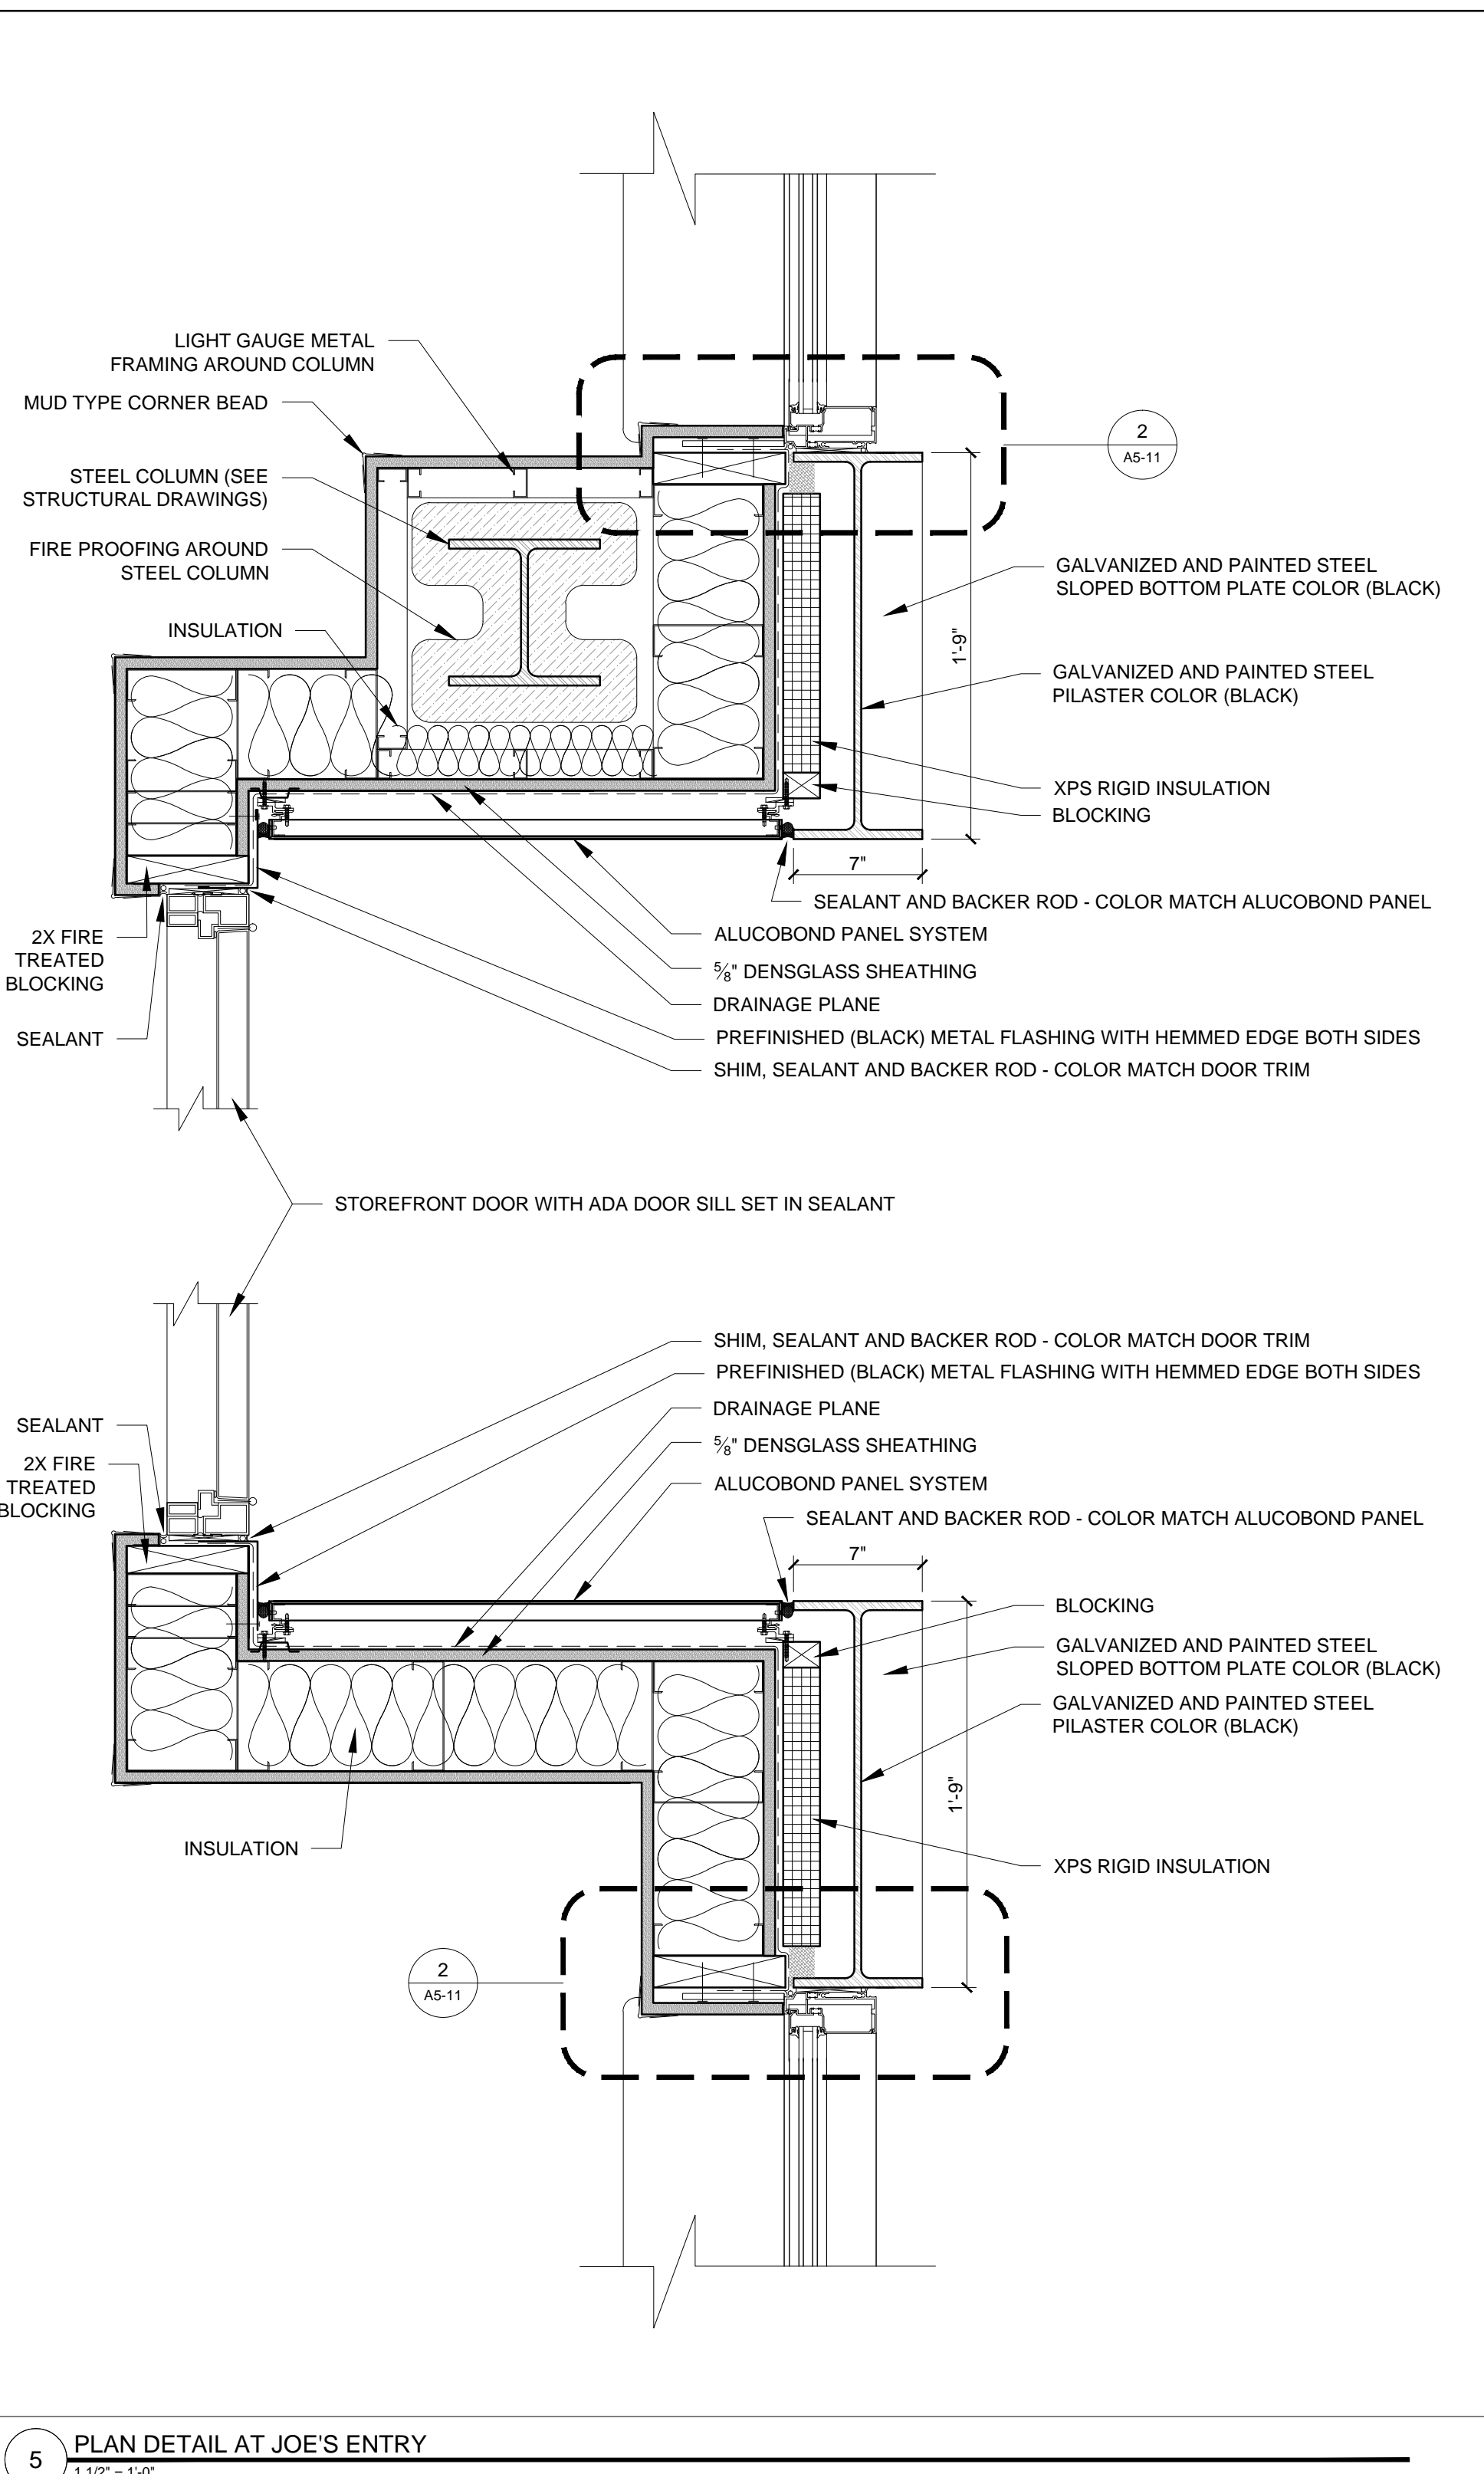


5 PLAN DETAIL AT JOE'S ENTRY
 1/12" = 1'-0"

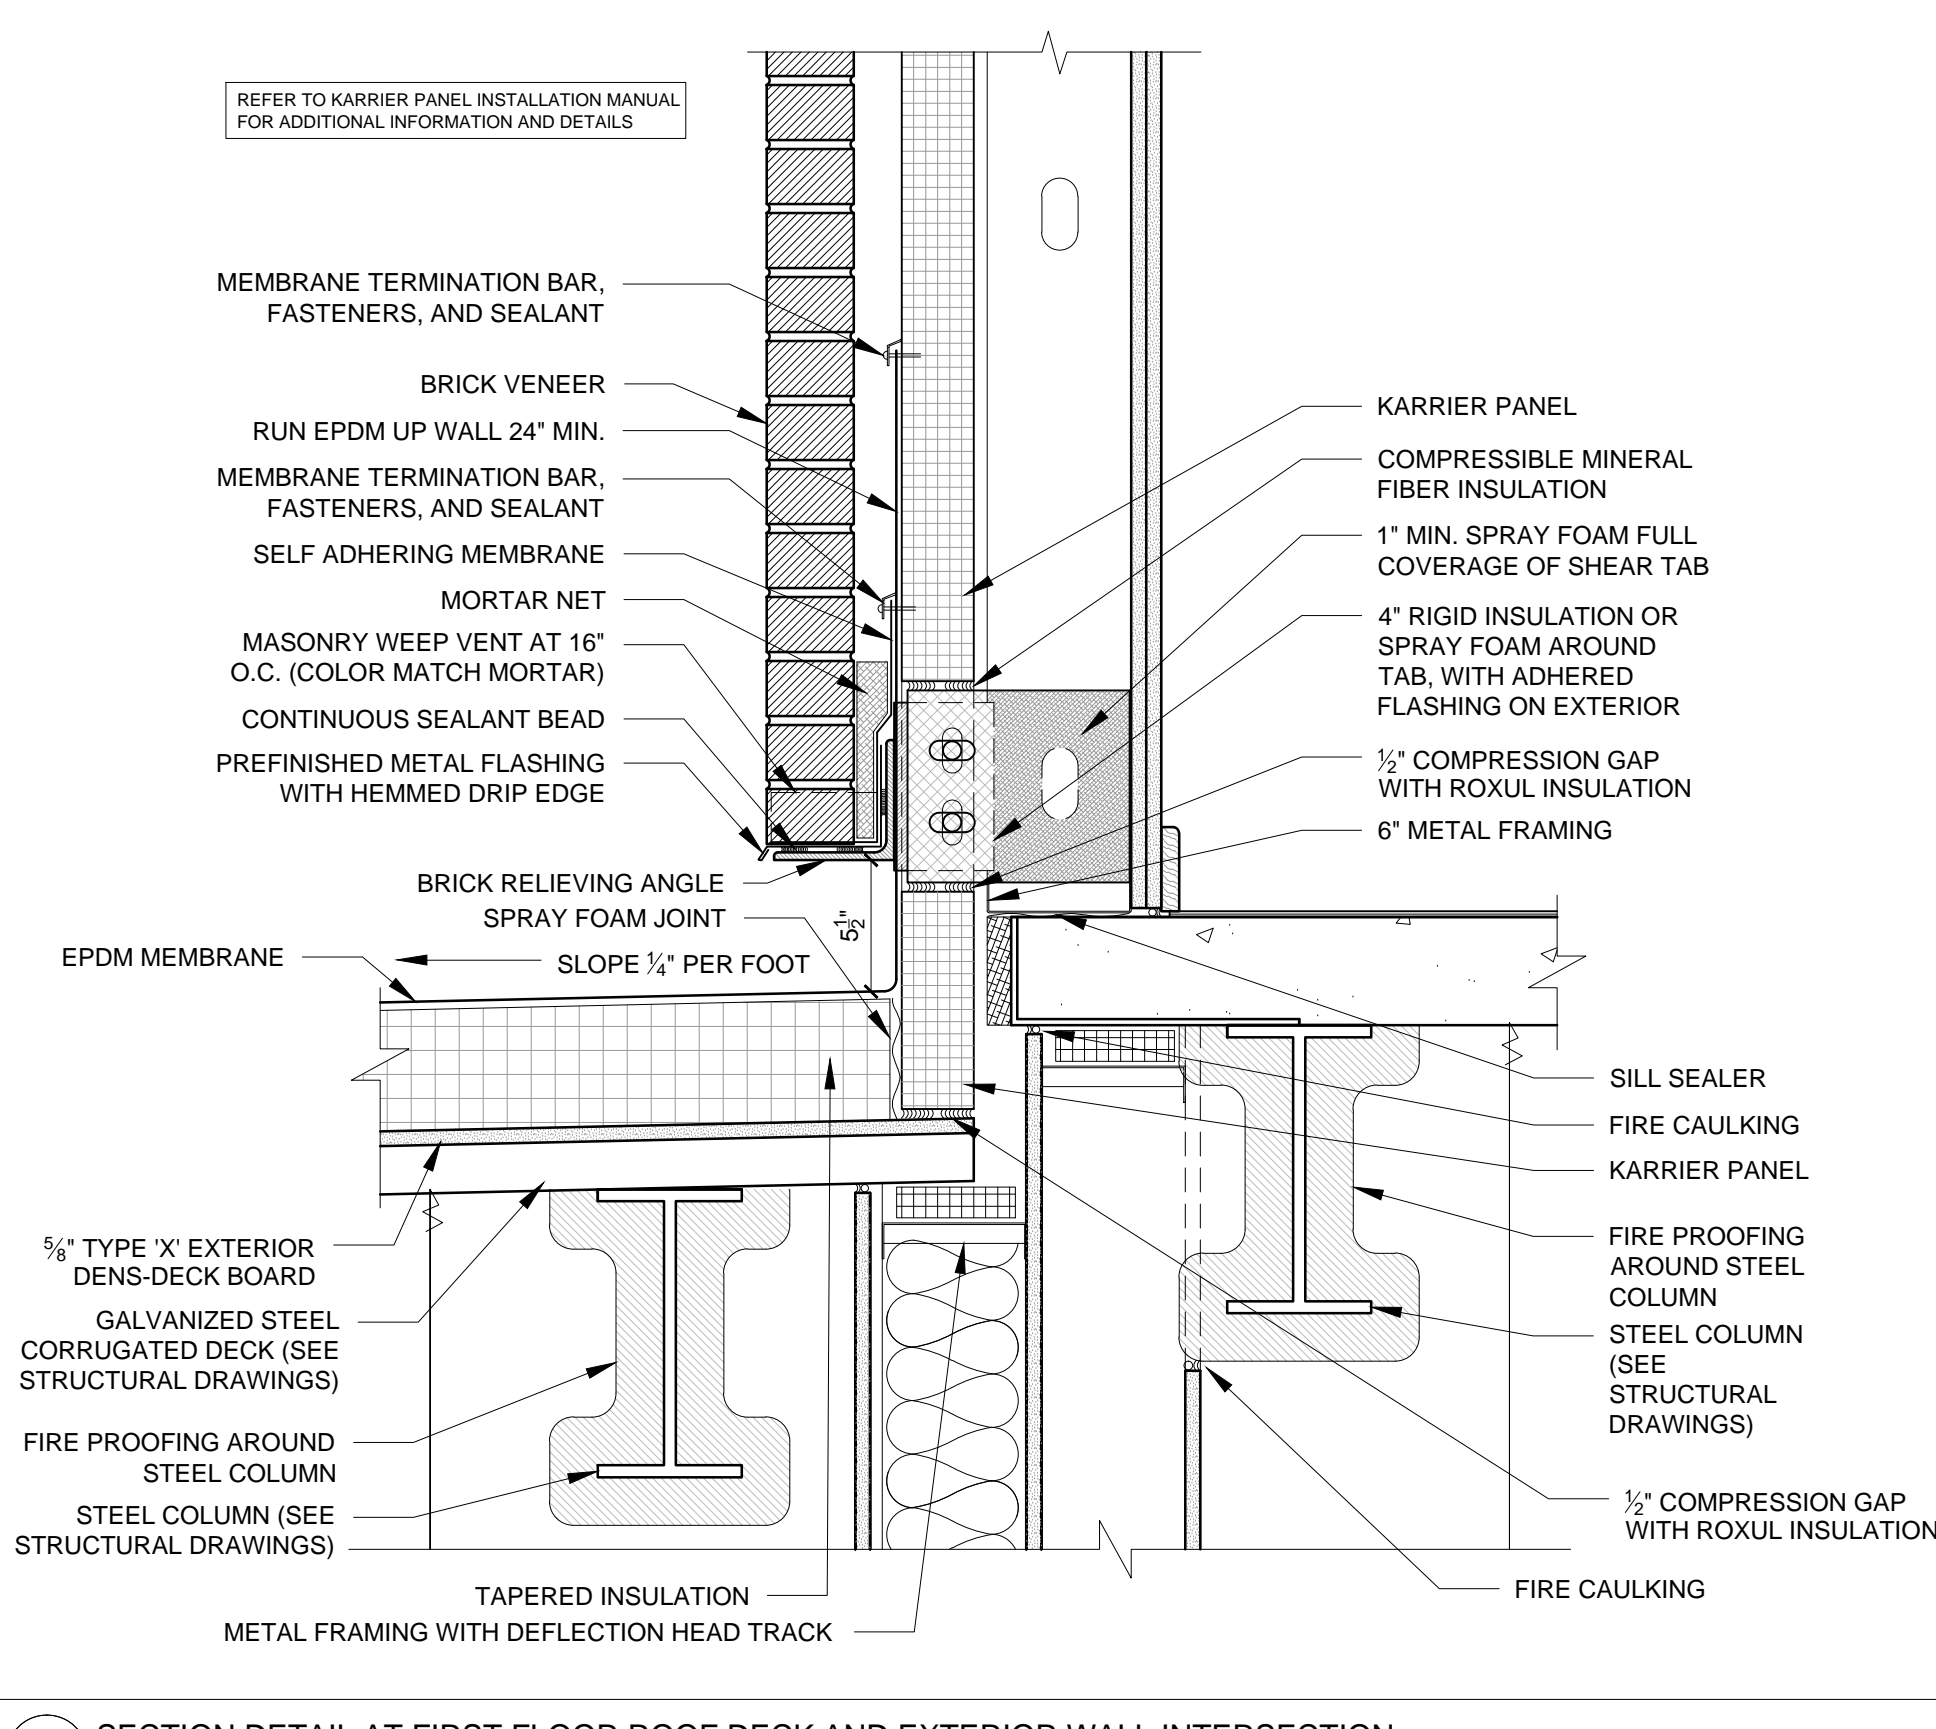


4 SECTION DETAIL AT FIRST FLOOR ROOF DECK AND EXTERIOR WALL INTERSECTION
 1/12" = 1'-0"

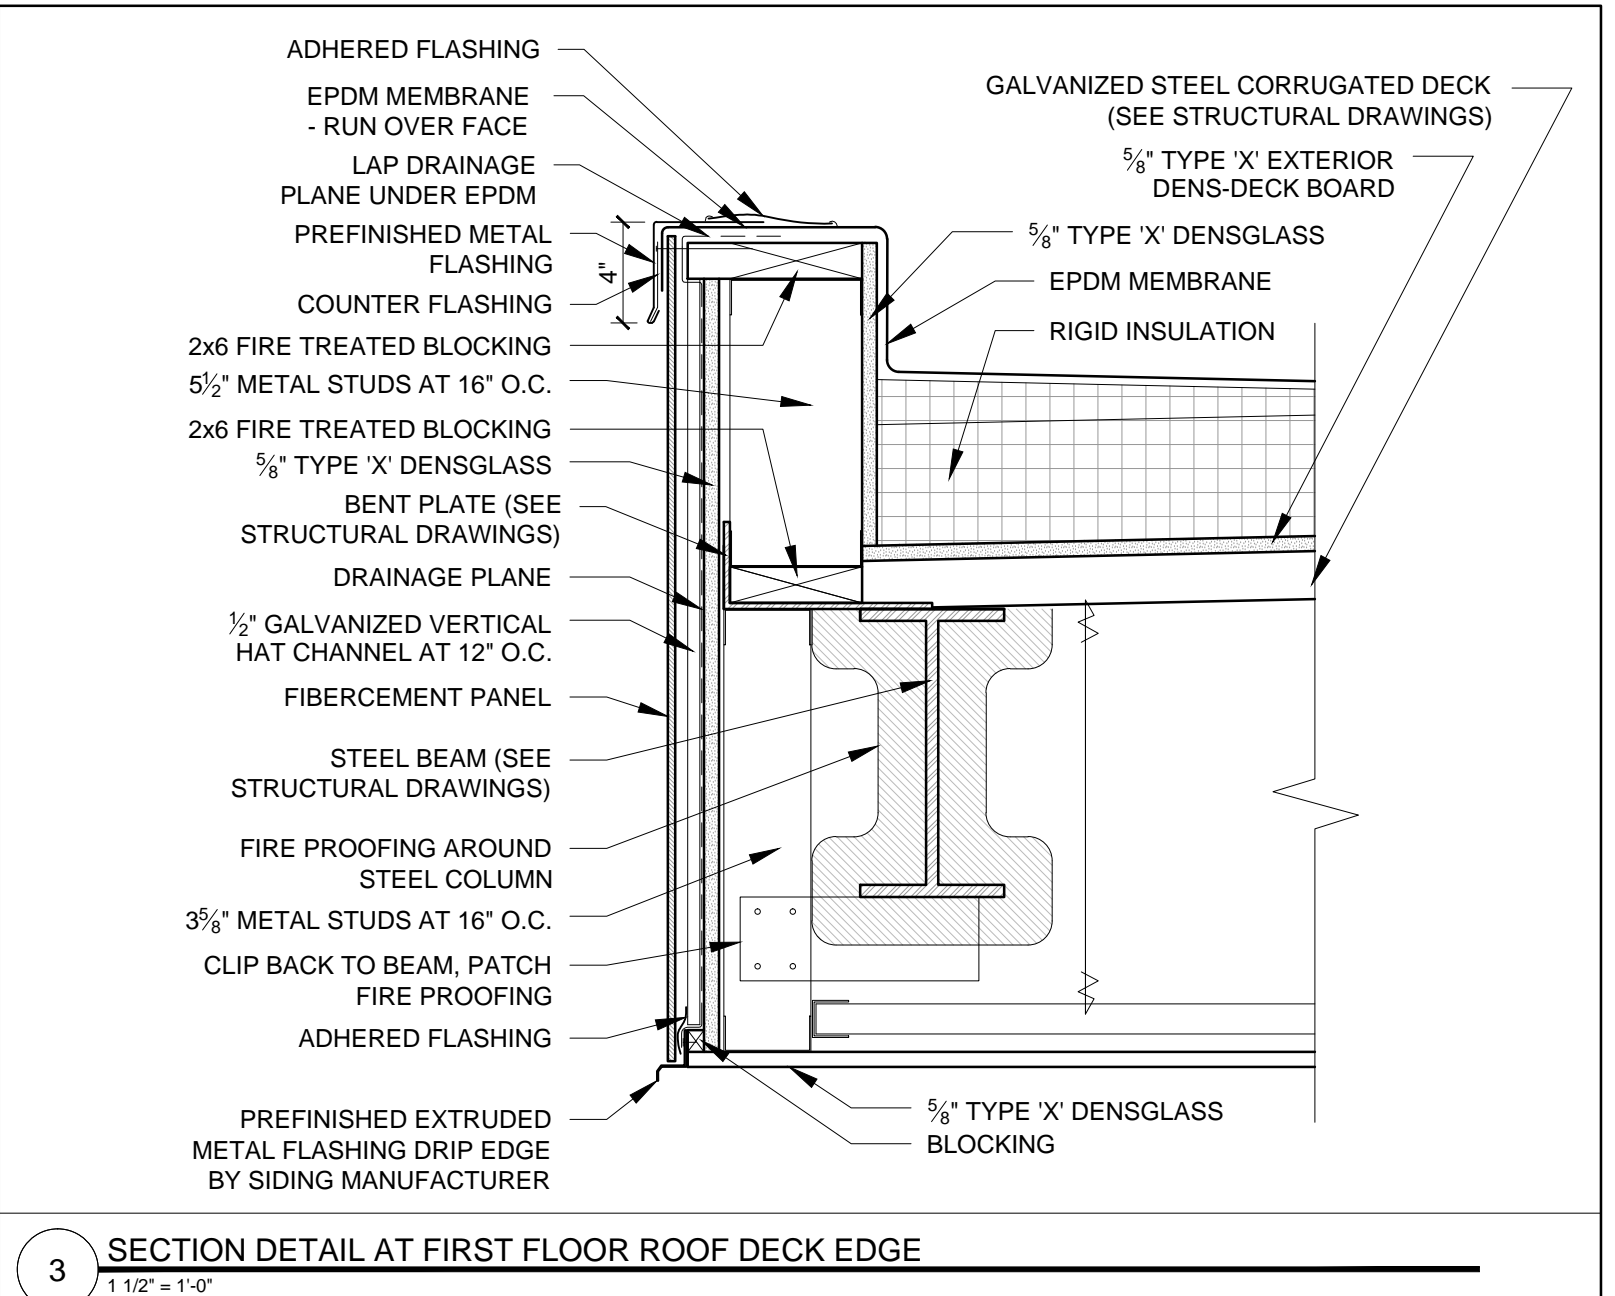

3 SECTION DETAIL AT FIRST FLOOR ROOF DECK EDGE
 1/12" = 1'-0"

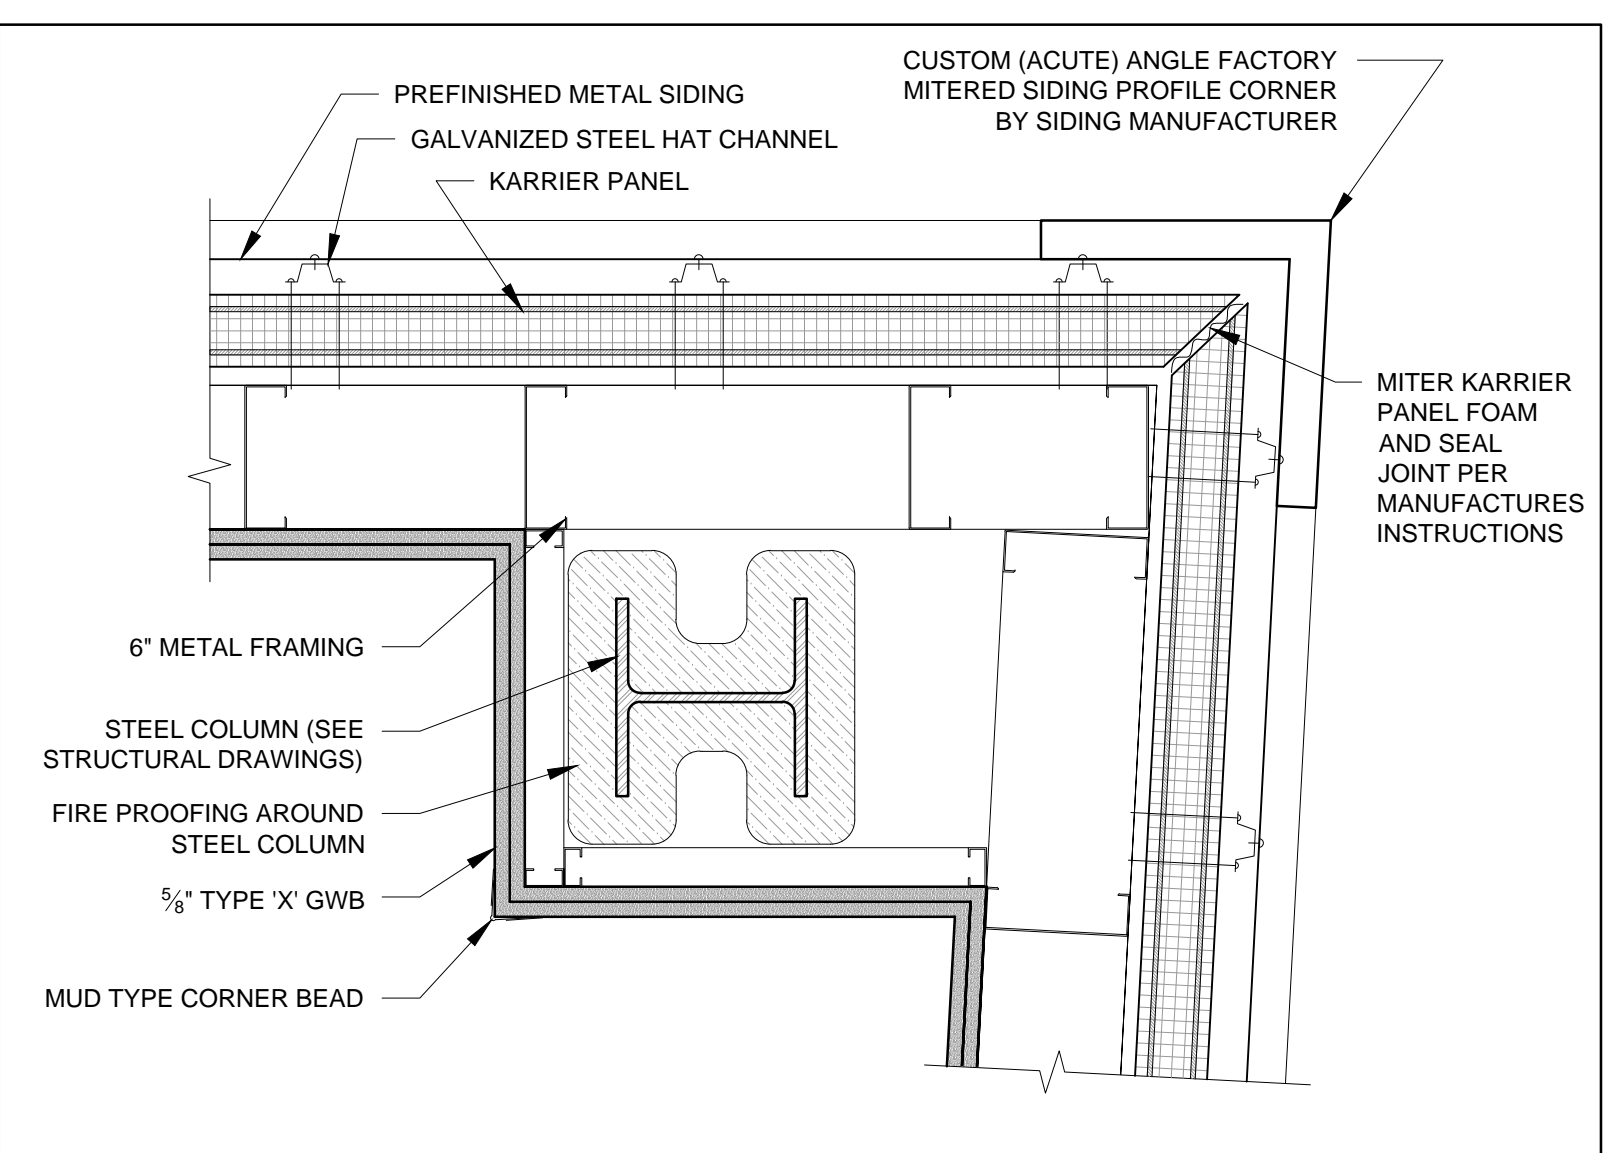

2 PLAN DETAIL AT EXTERIOR CORNER AT METAL SIDING (CUSTOM CORNER)
 1/12" = 1'-0"

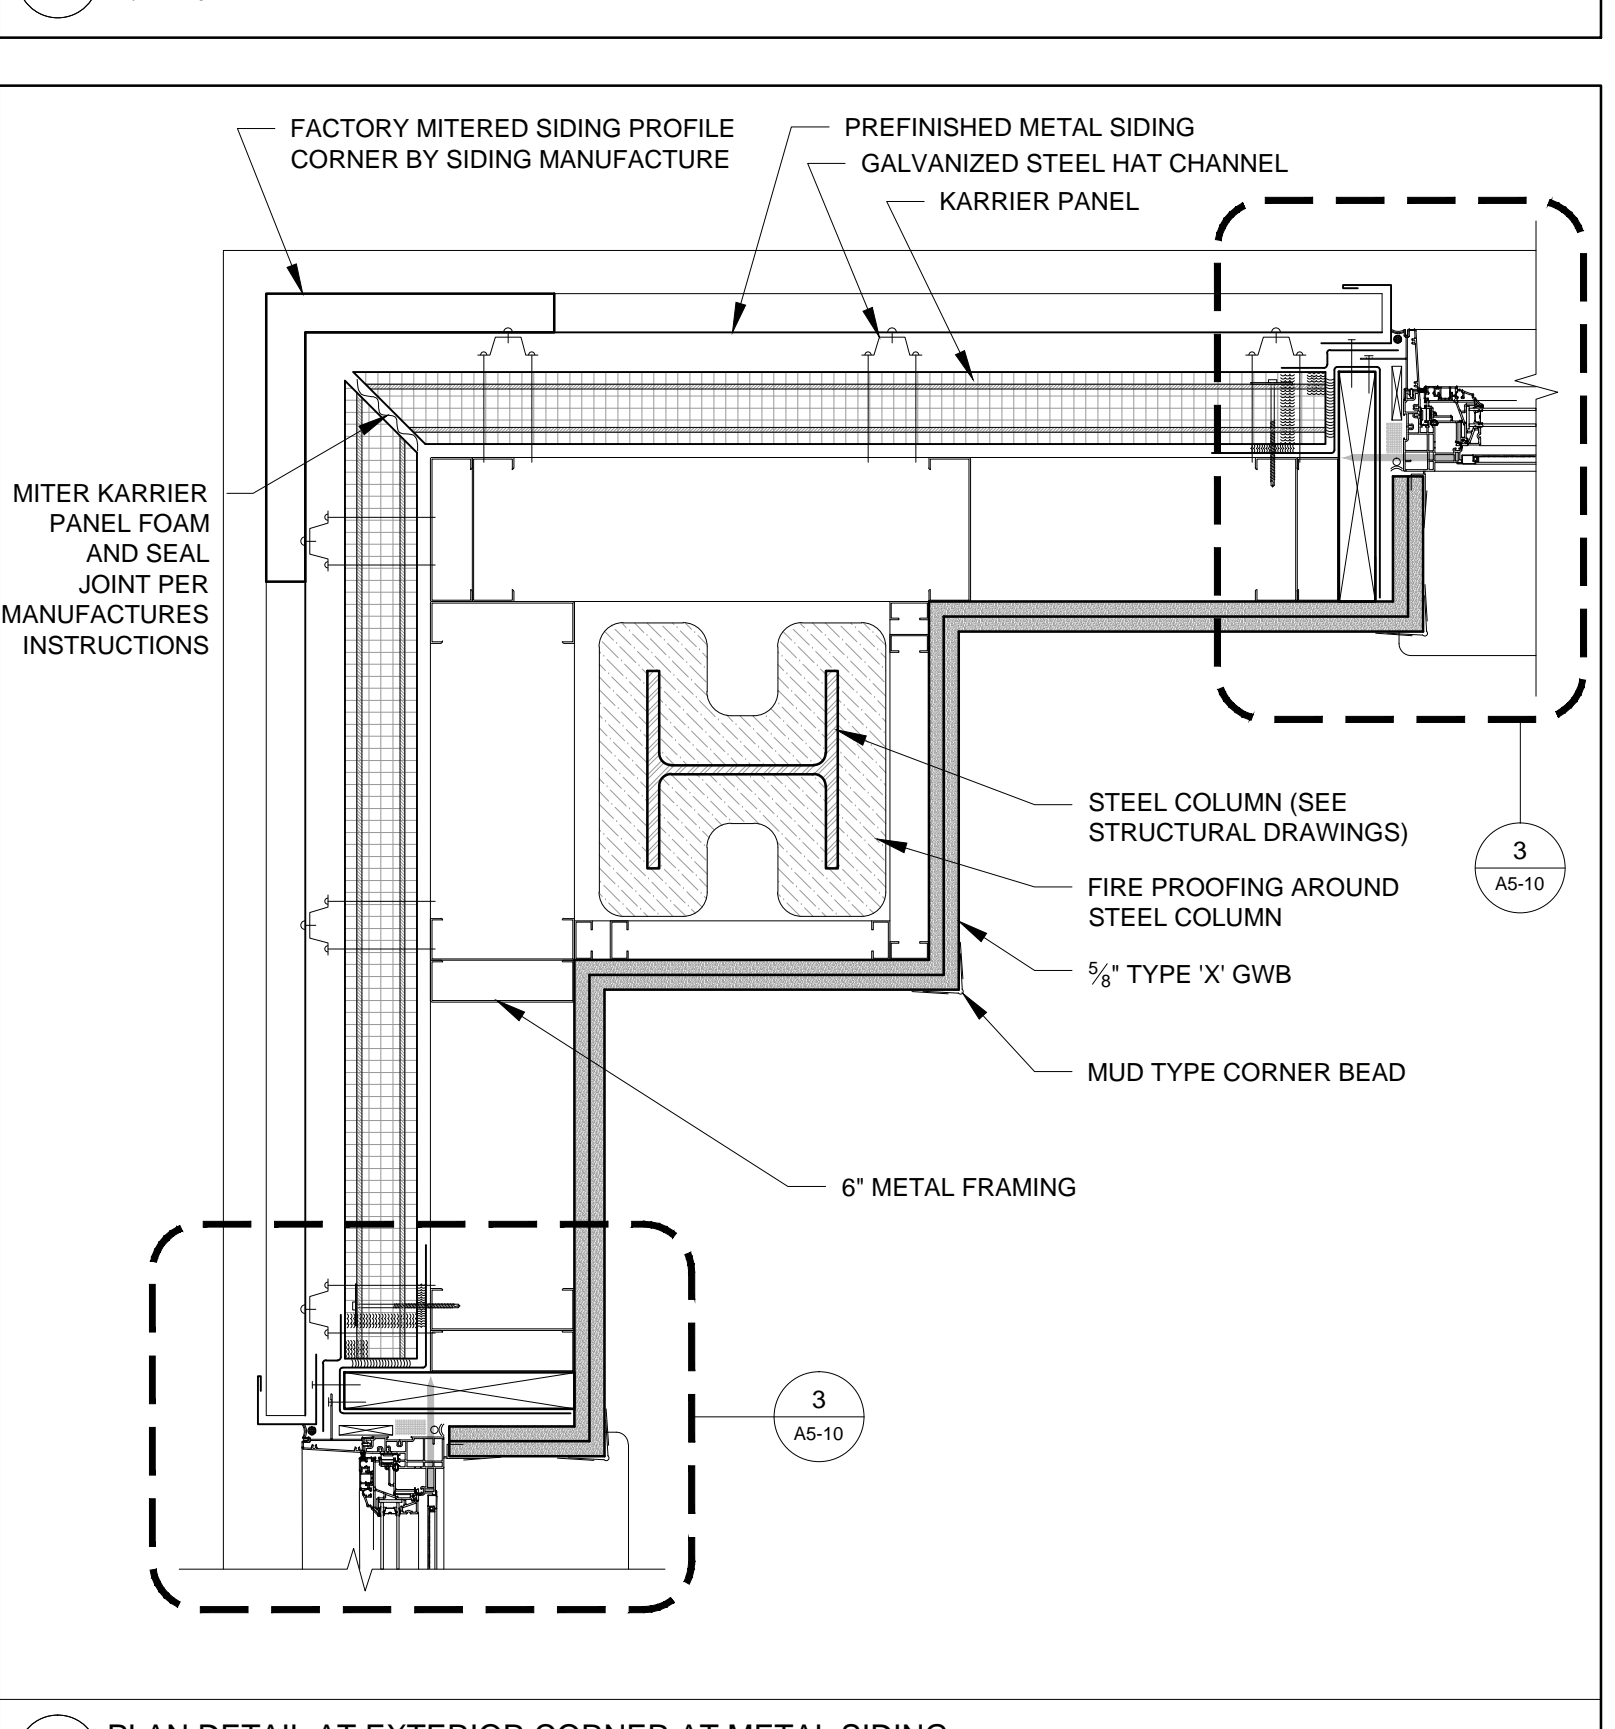

1 PLAN DETAIL AT EXTERIOR CORNER AT METAL SIDING
 1/12" = 1'-0"