




4 PLAN DETAIL AT TRANSITION FROM HORIZONTAL METAL SIDING TO MORIN PANEL
 3/4" = 1'-0"

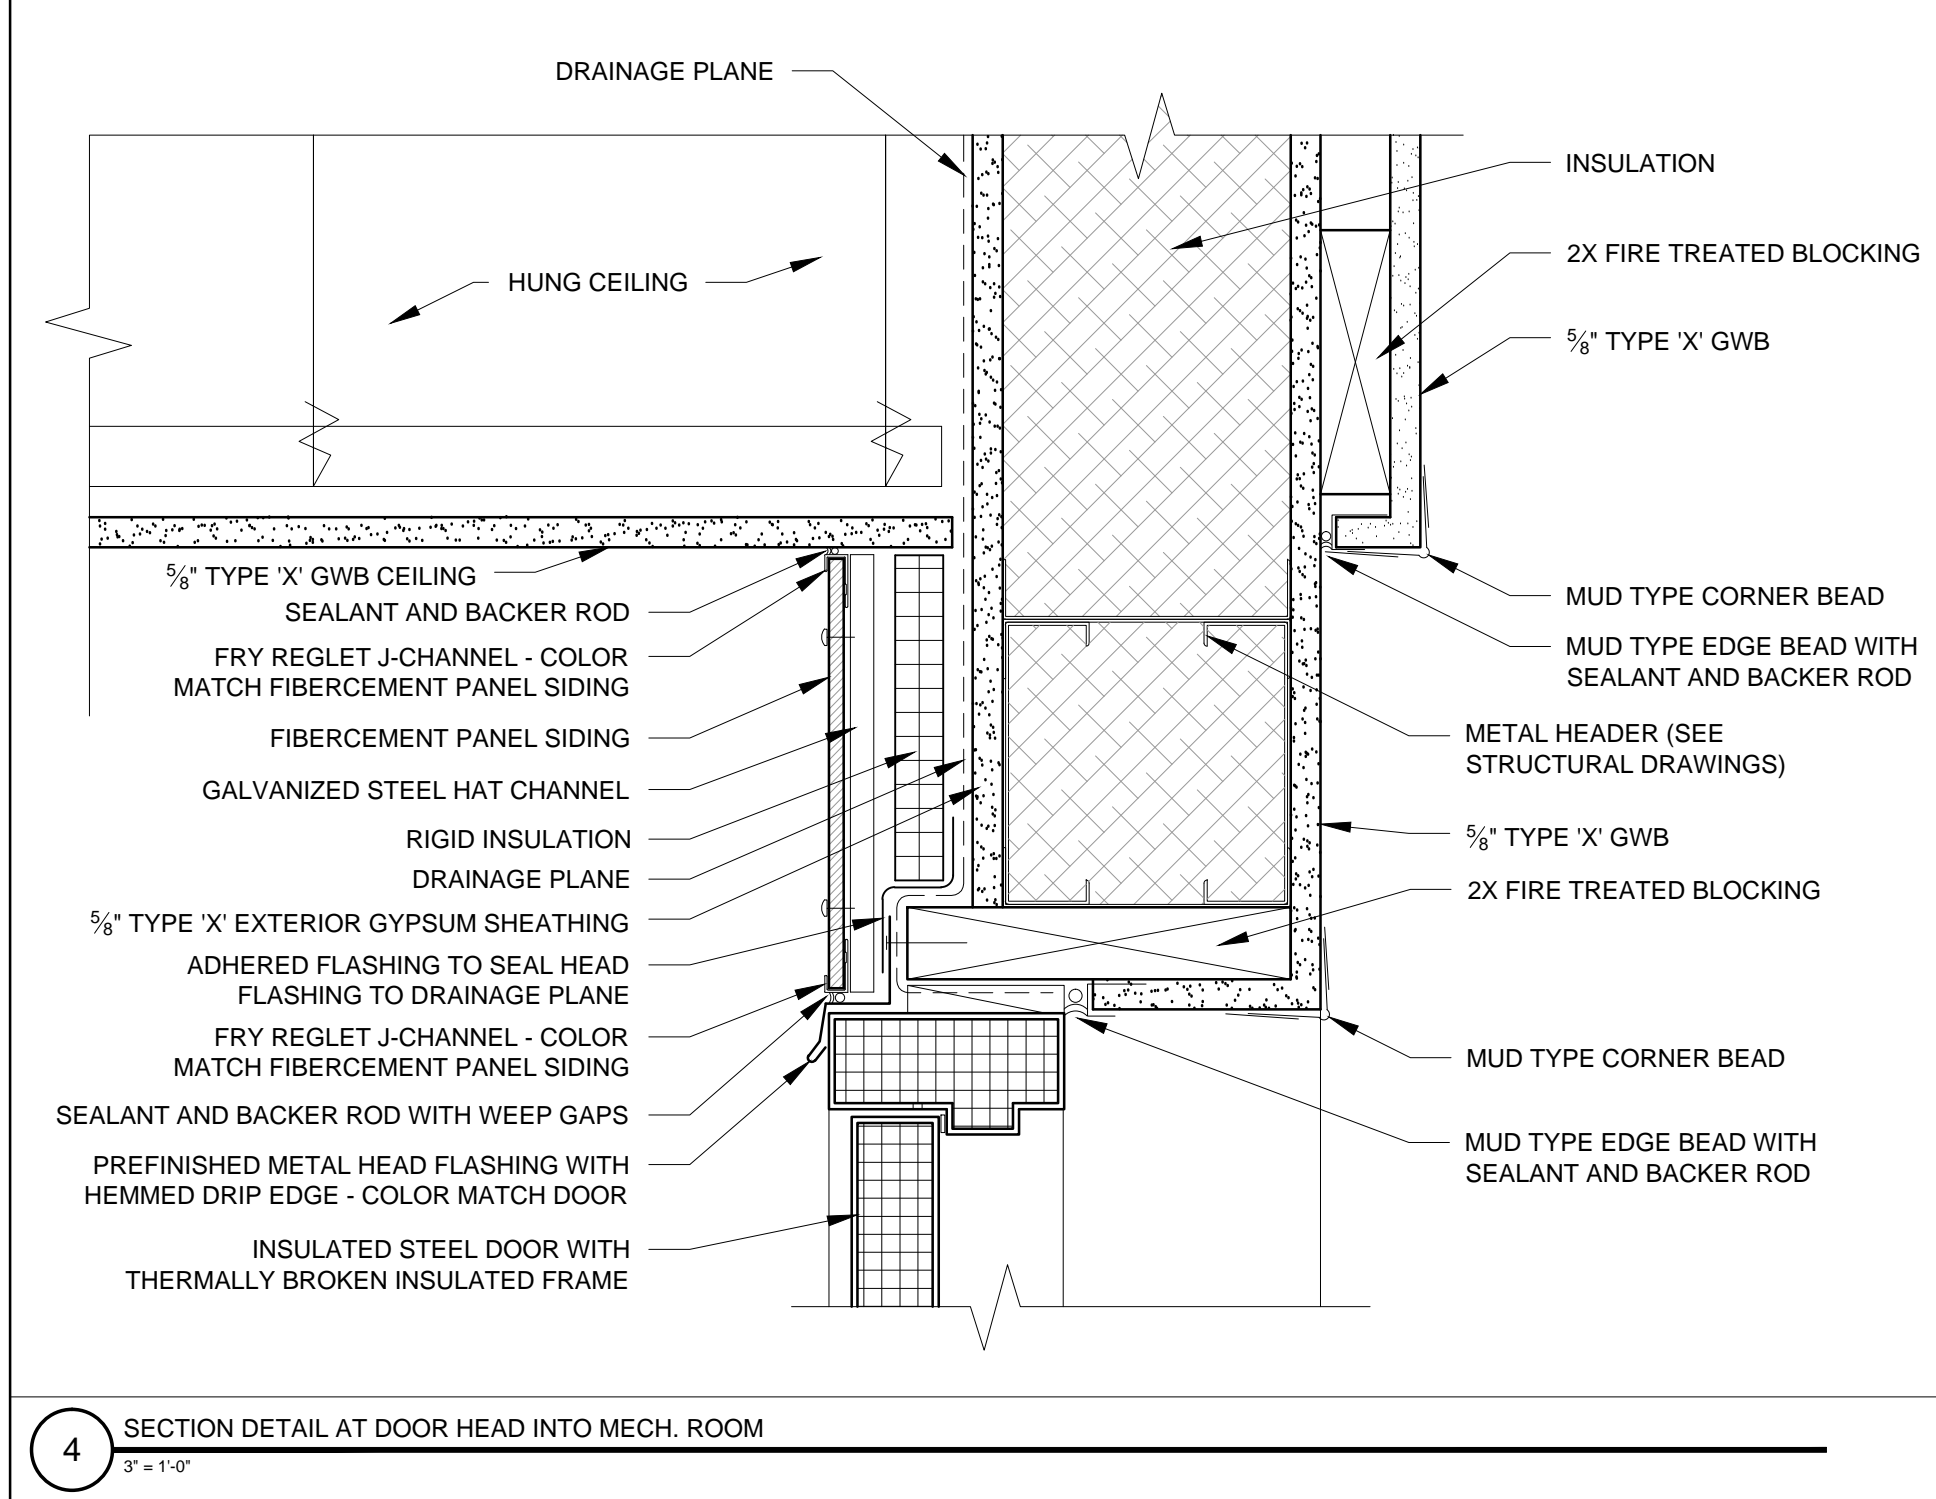


4 SECTION DETAIL AT DOOR HEAD INTO MECH. ROOM
 3/4" = 1'-0"

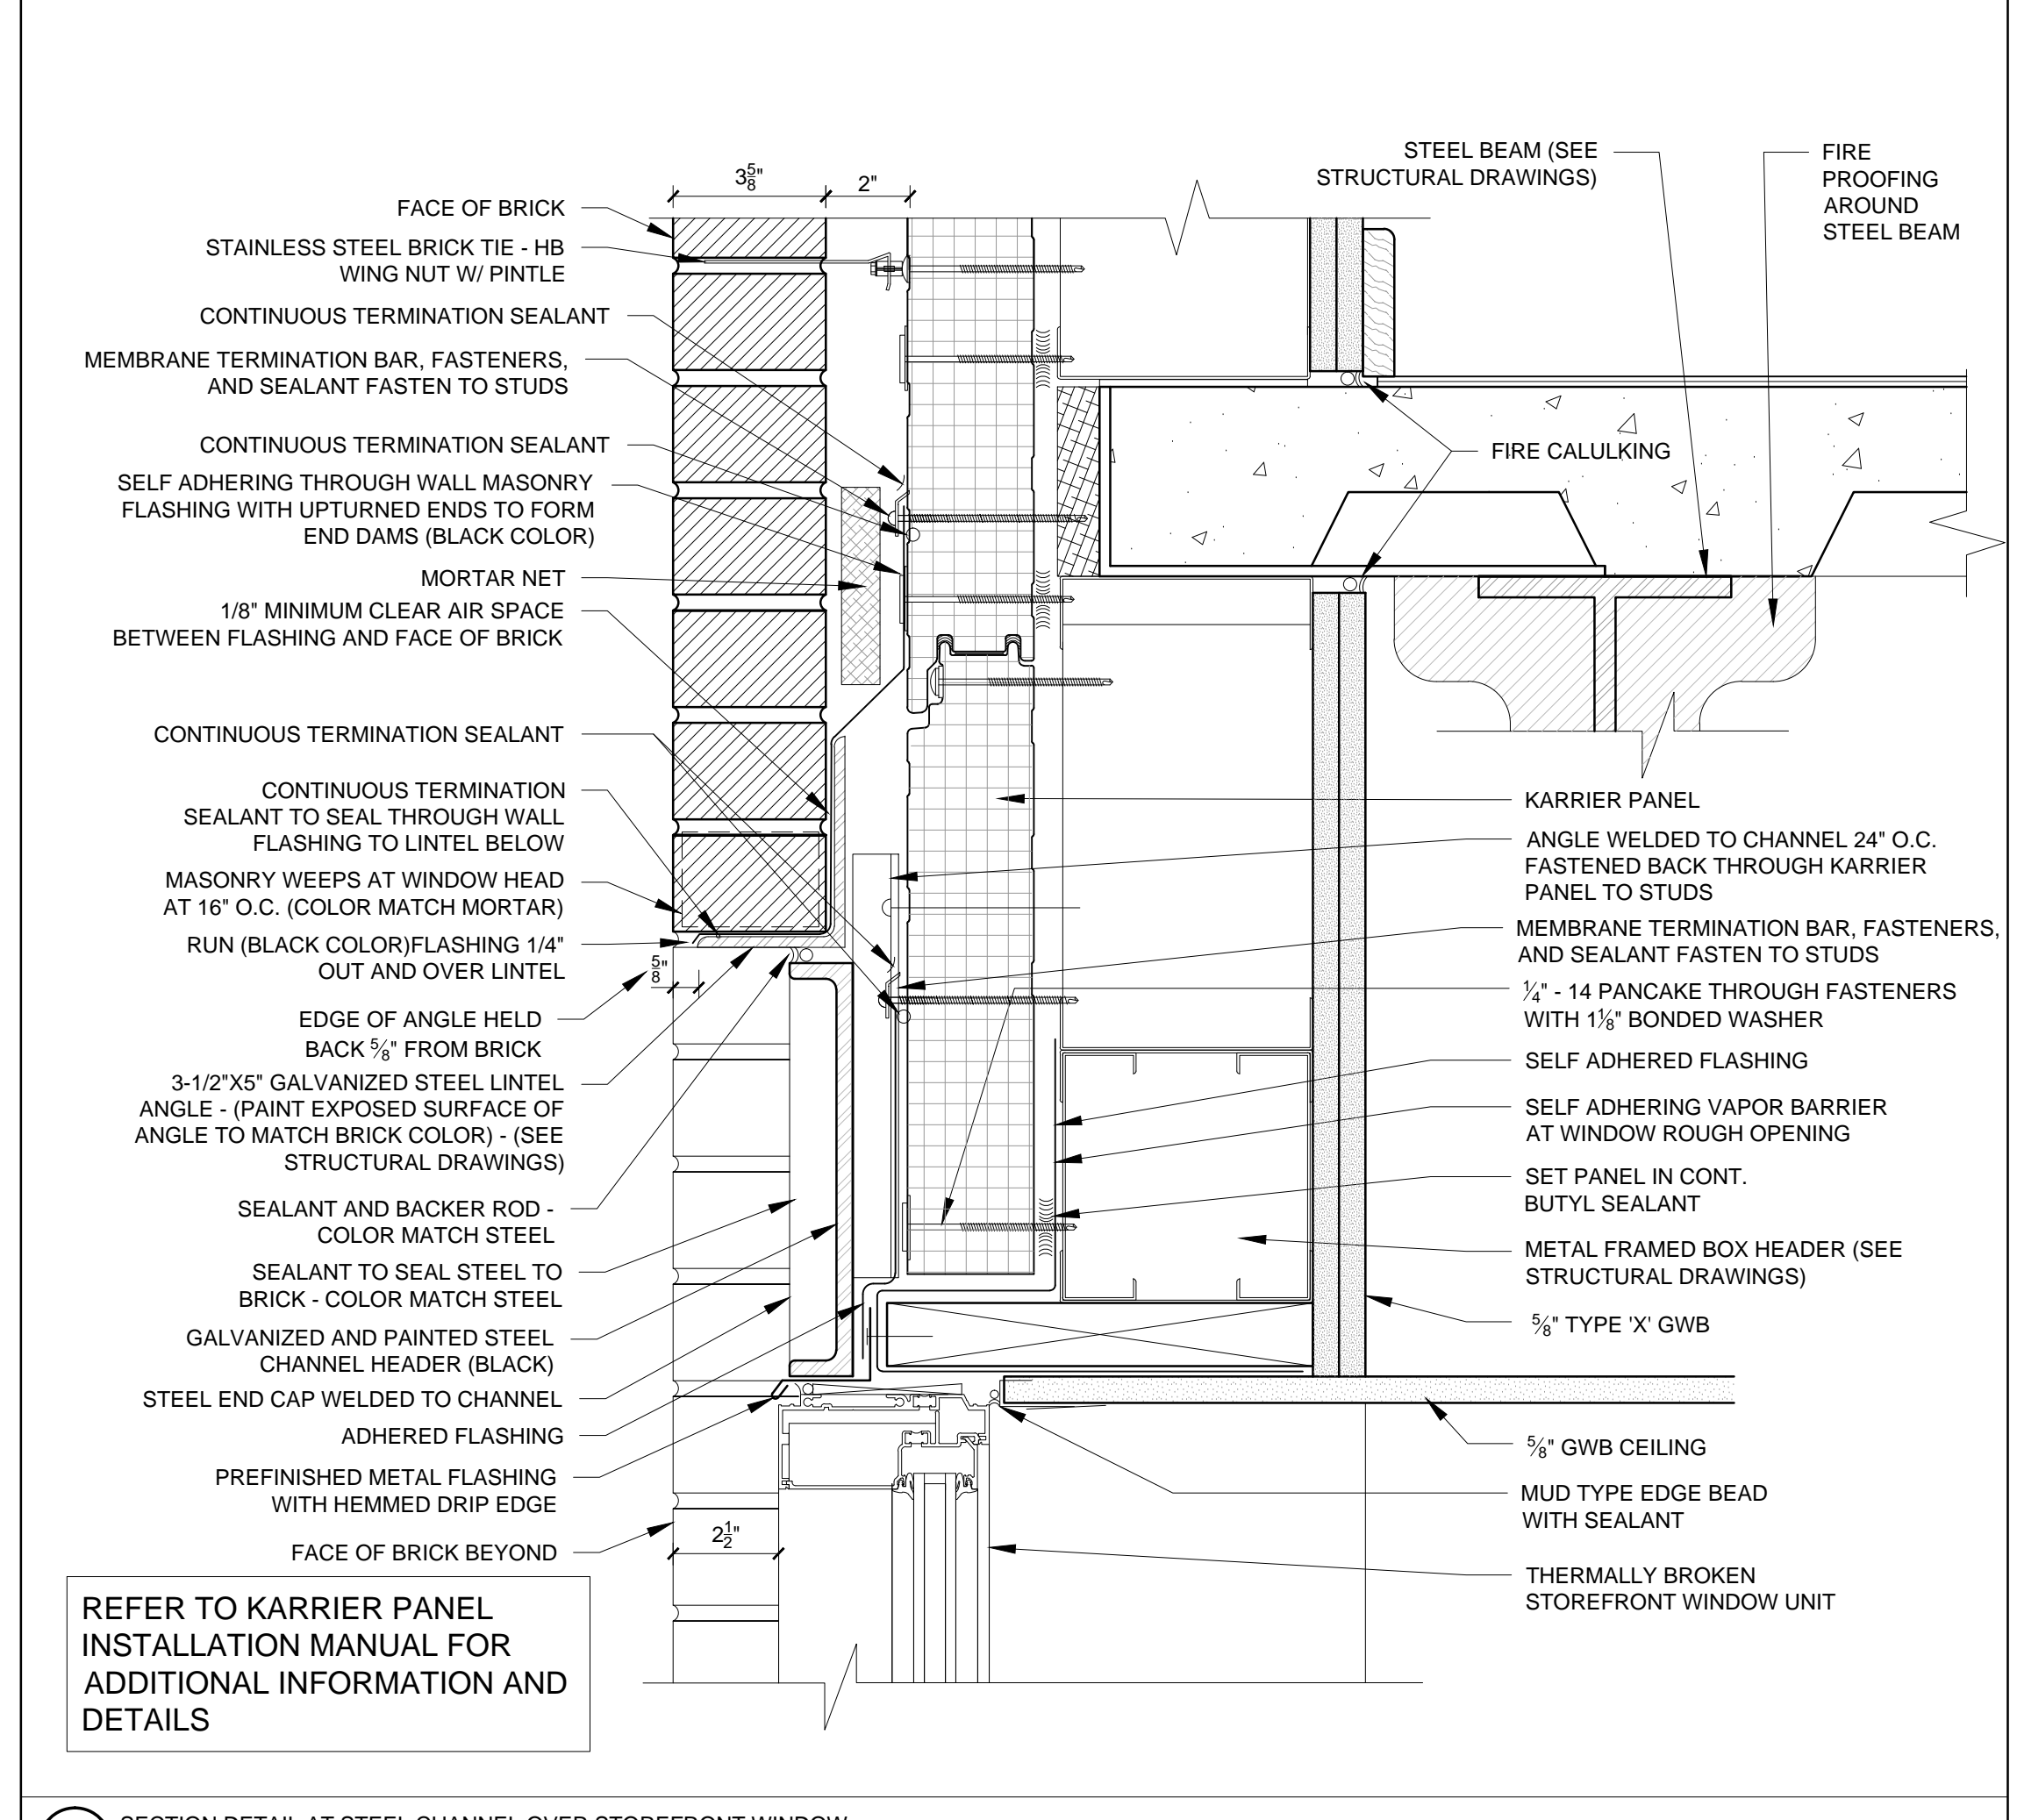

2 SECTION DETAIL AT STEEL CHANNEL OVER STOREFRONT WINDOW
 3/4" = 1'-0"

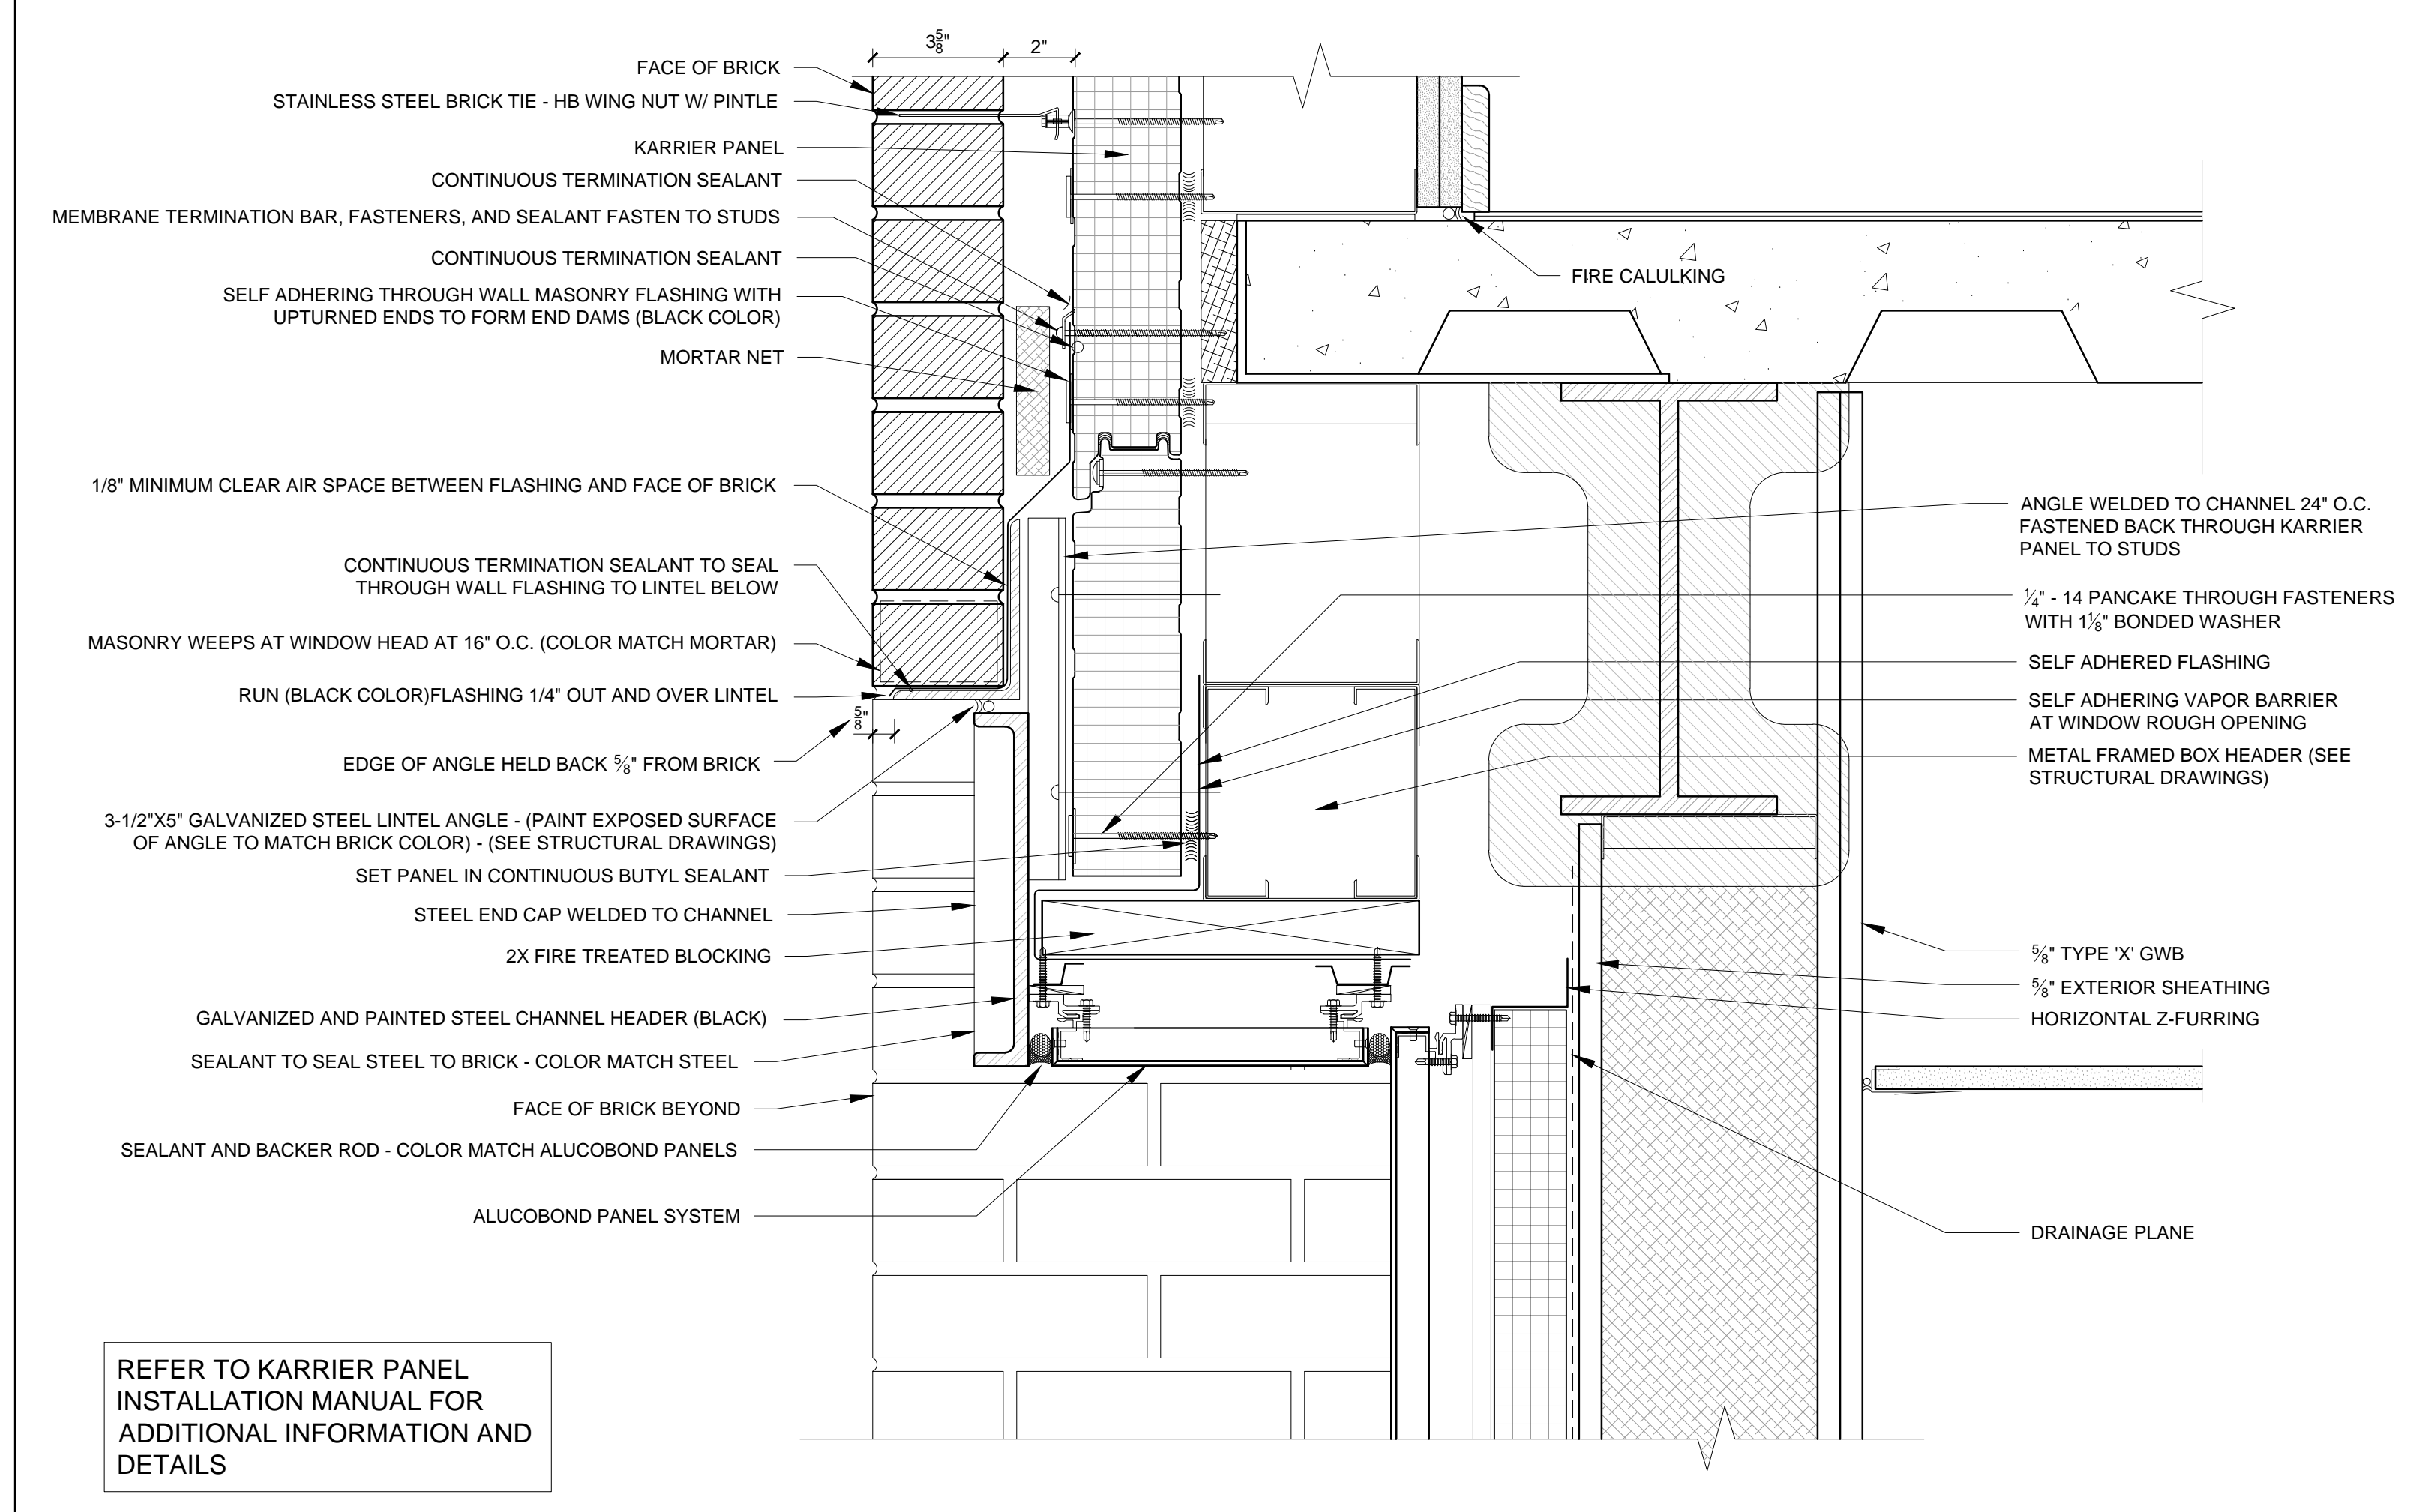

3 SECTION DETAIL AT JOE'S SIDE ENTRY STEEL CHANNEL HEADER
 3/4" = 1'-0"

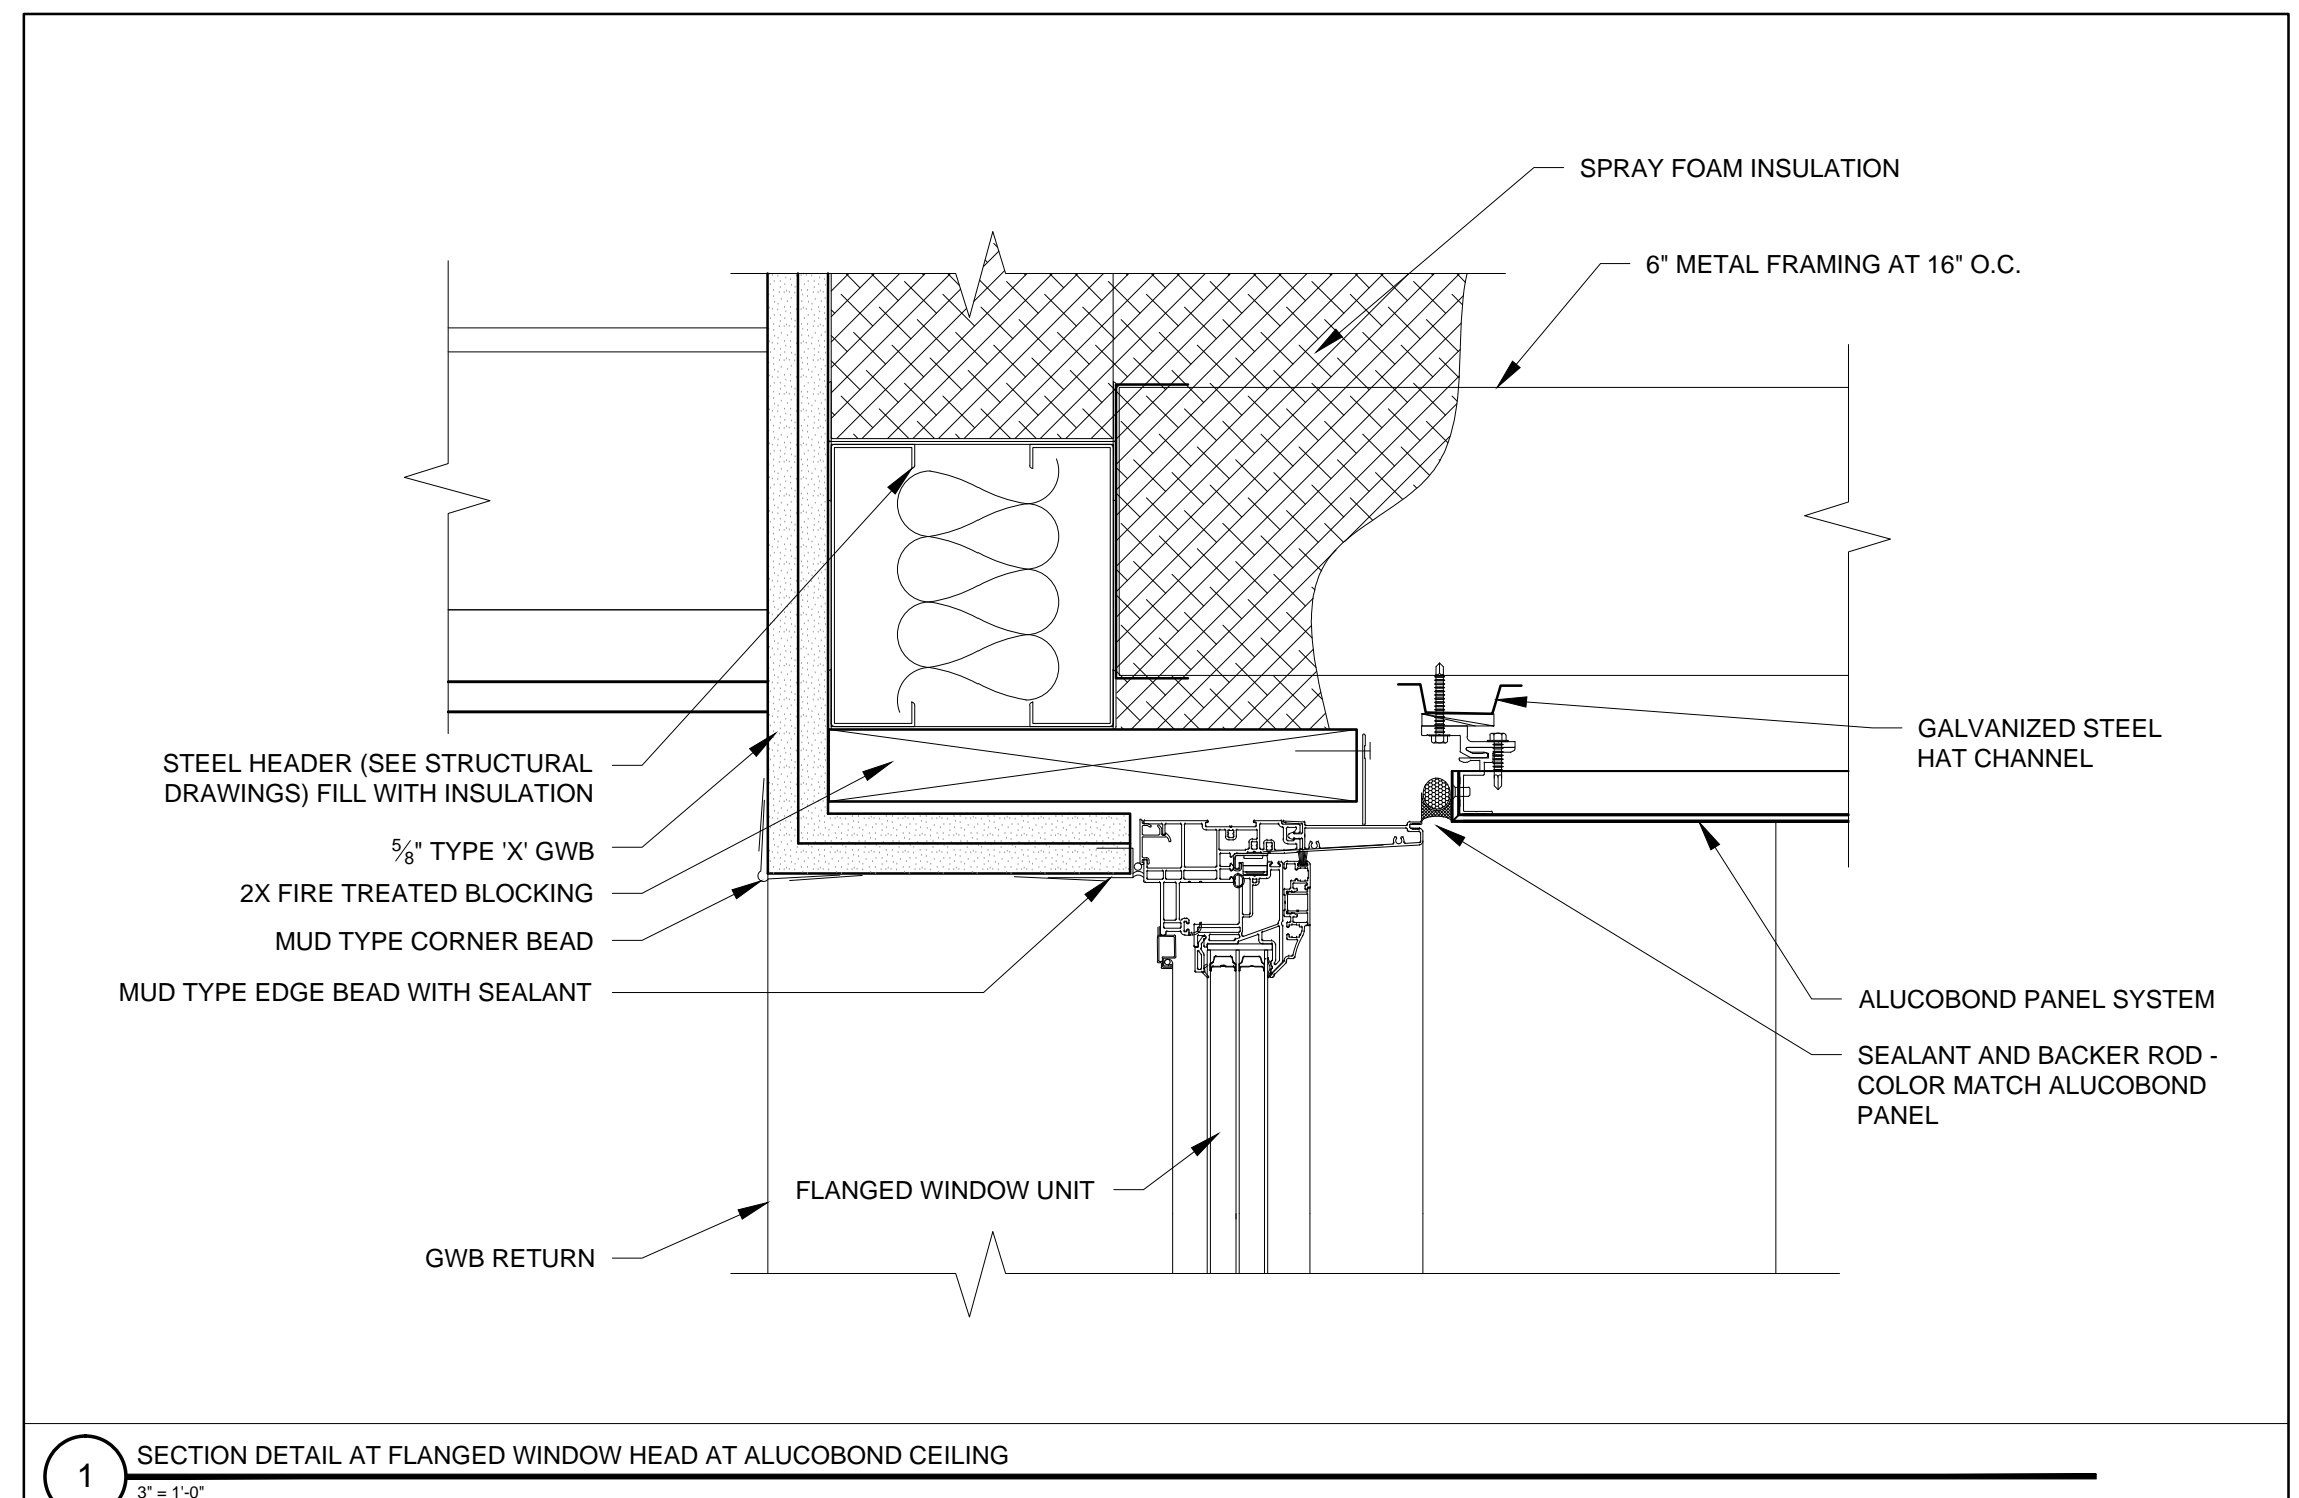

1 SECTION DETAIL AT FLANGED WINDOW HEAD AT ALUCOBOND CEILING
 3/4" = 1'-0"