



2 WALL SECTION
 1/2" = 1'-0"

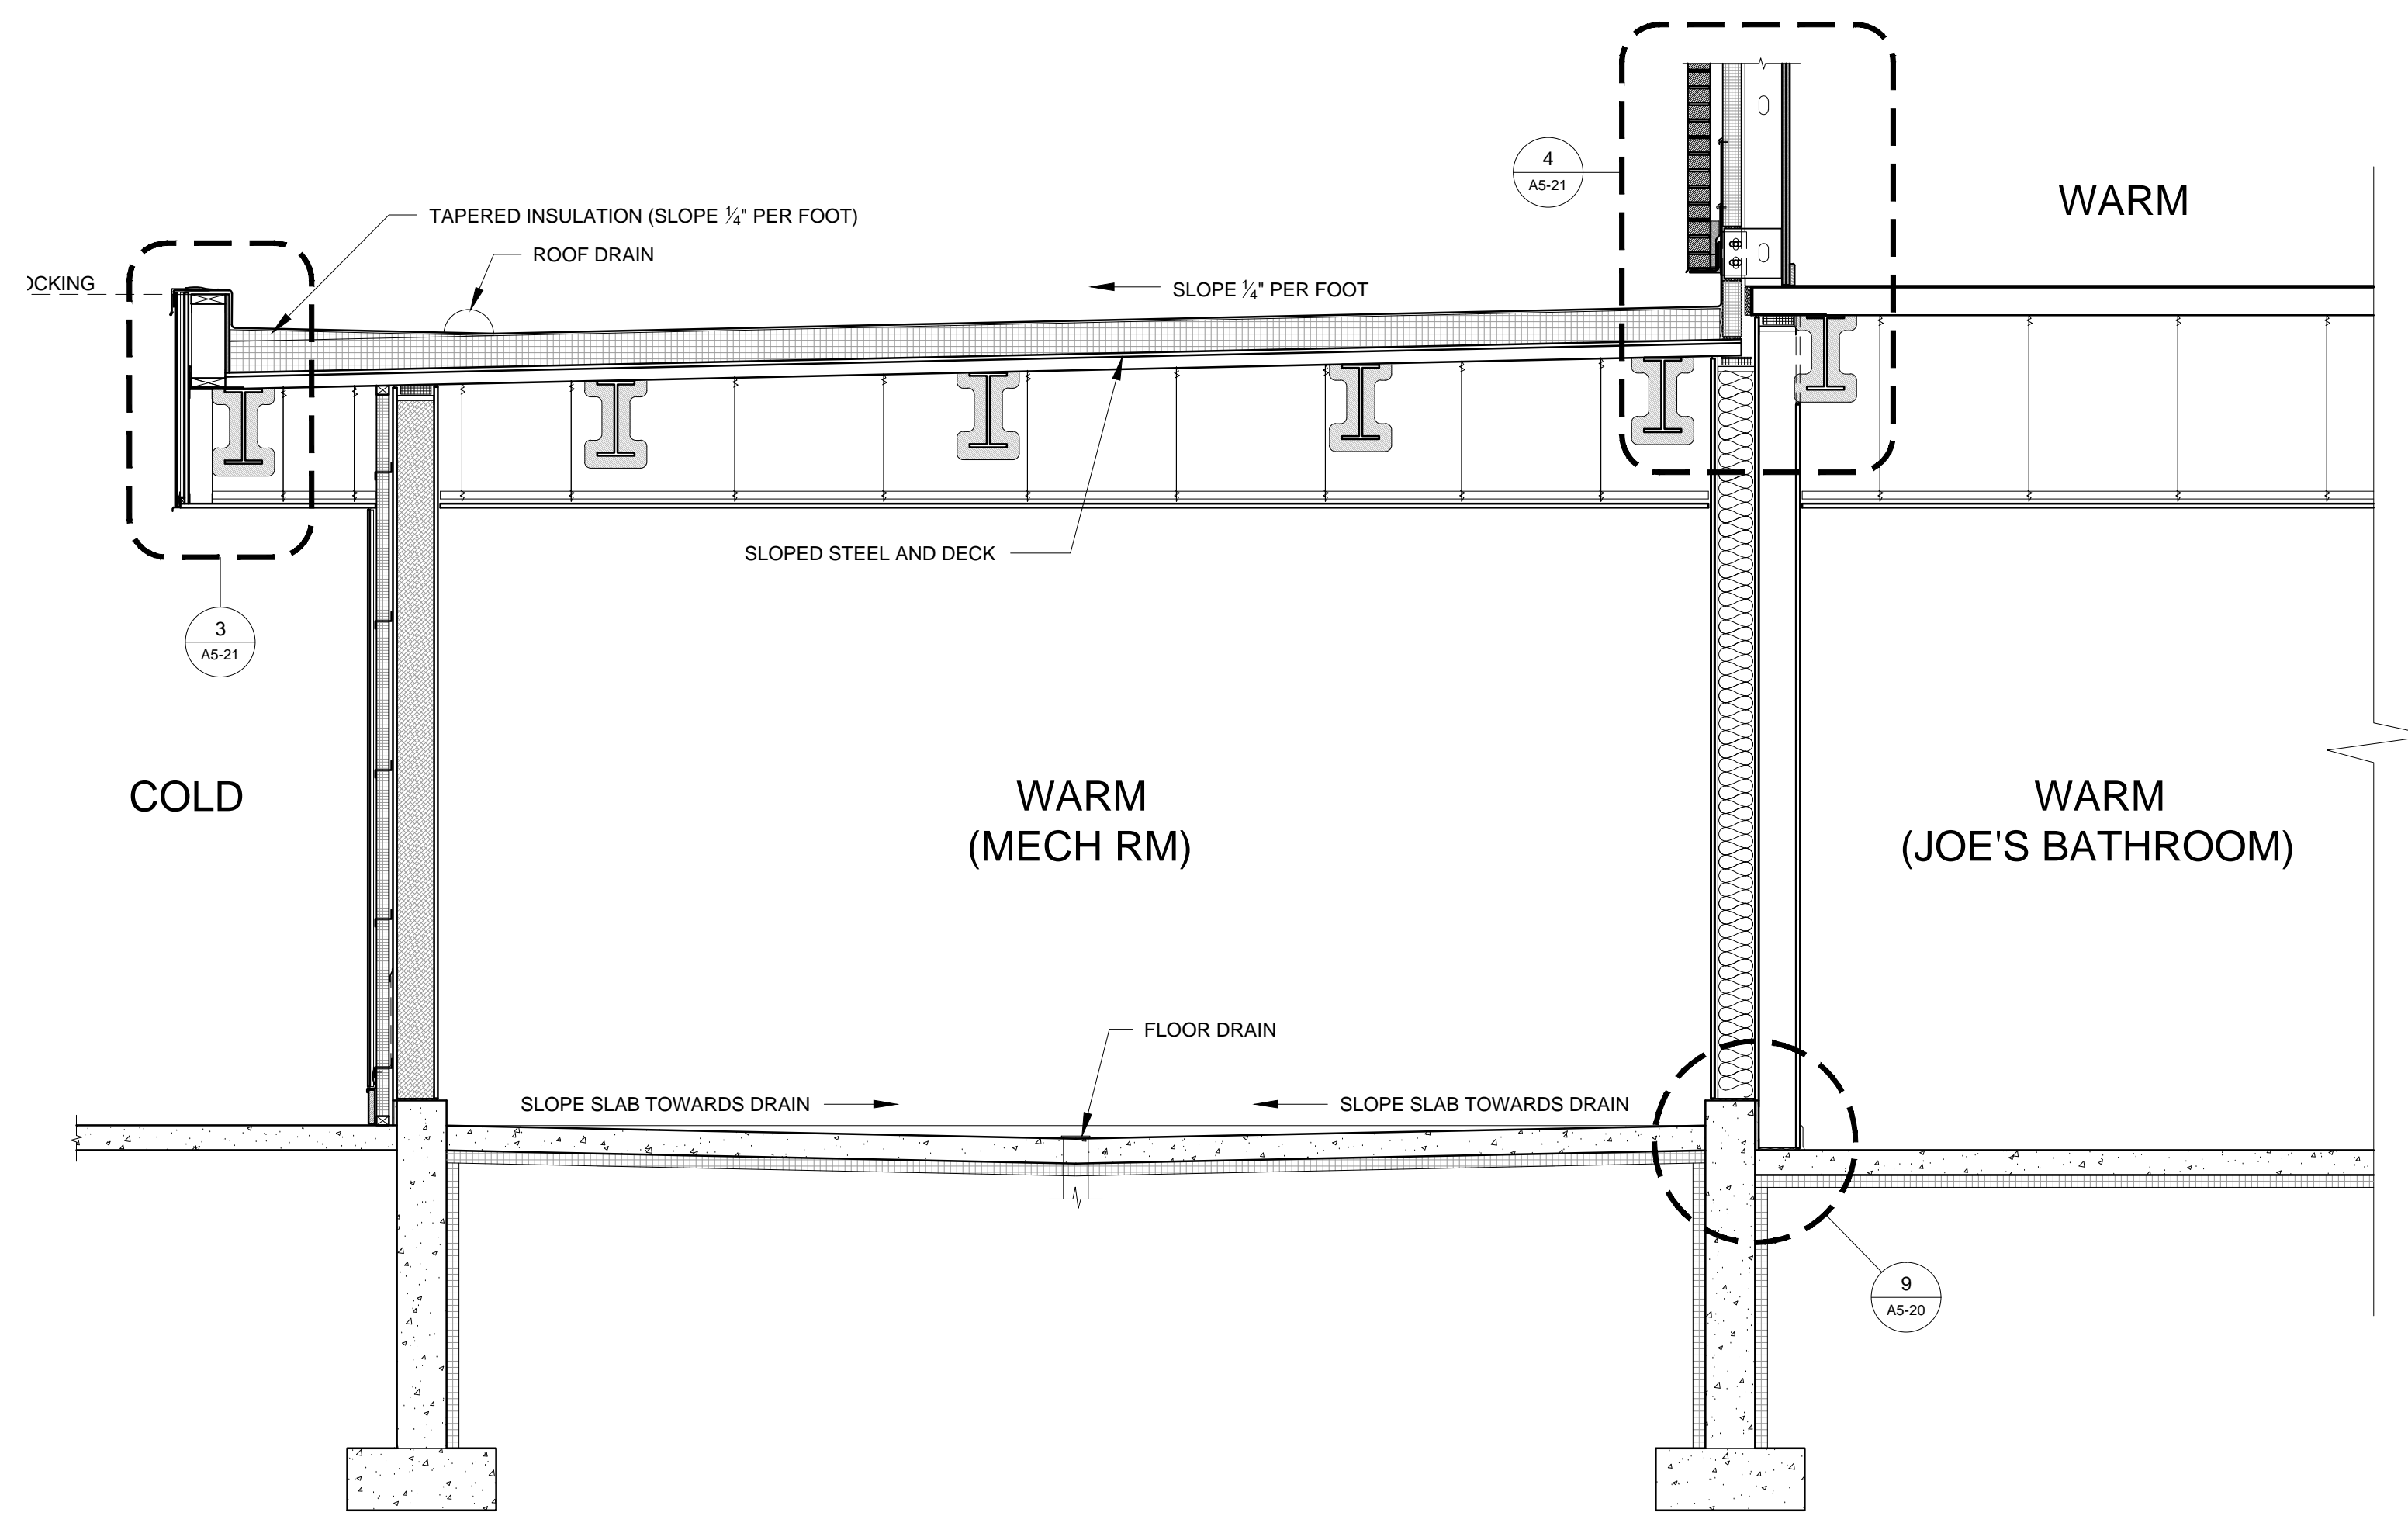

3 WALL SECTION
 1/2" = 1'-0"

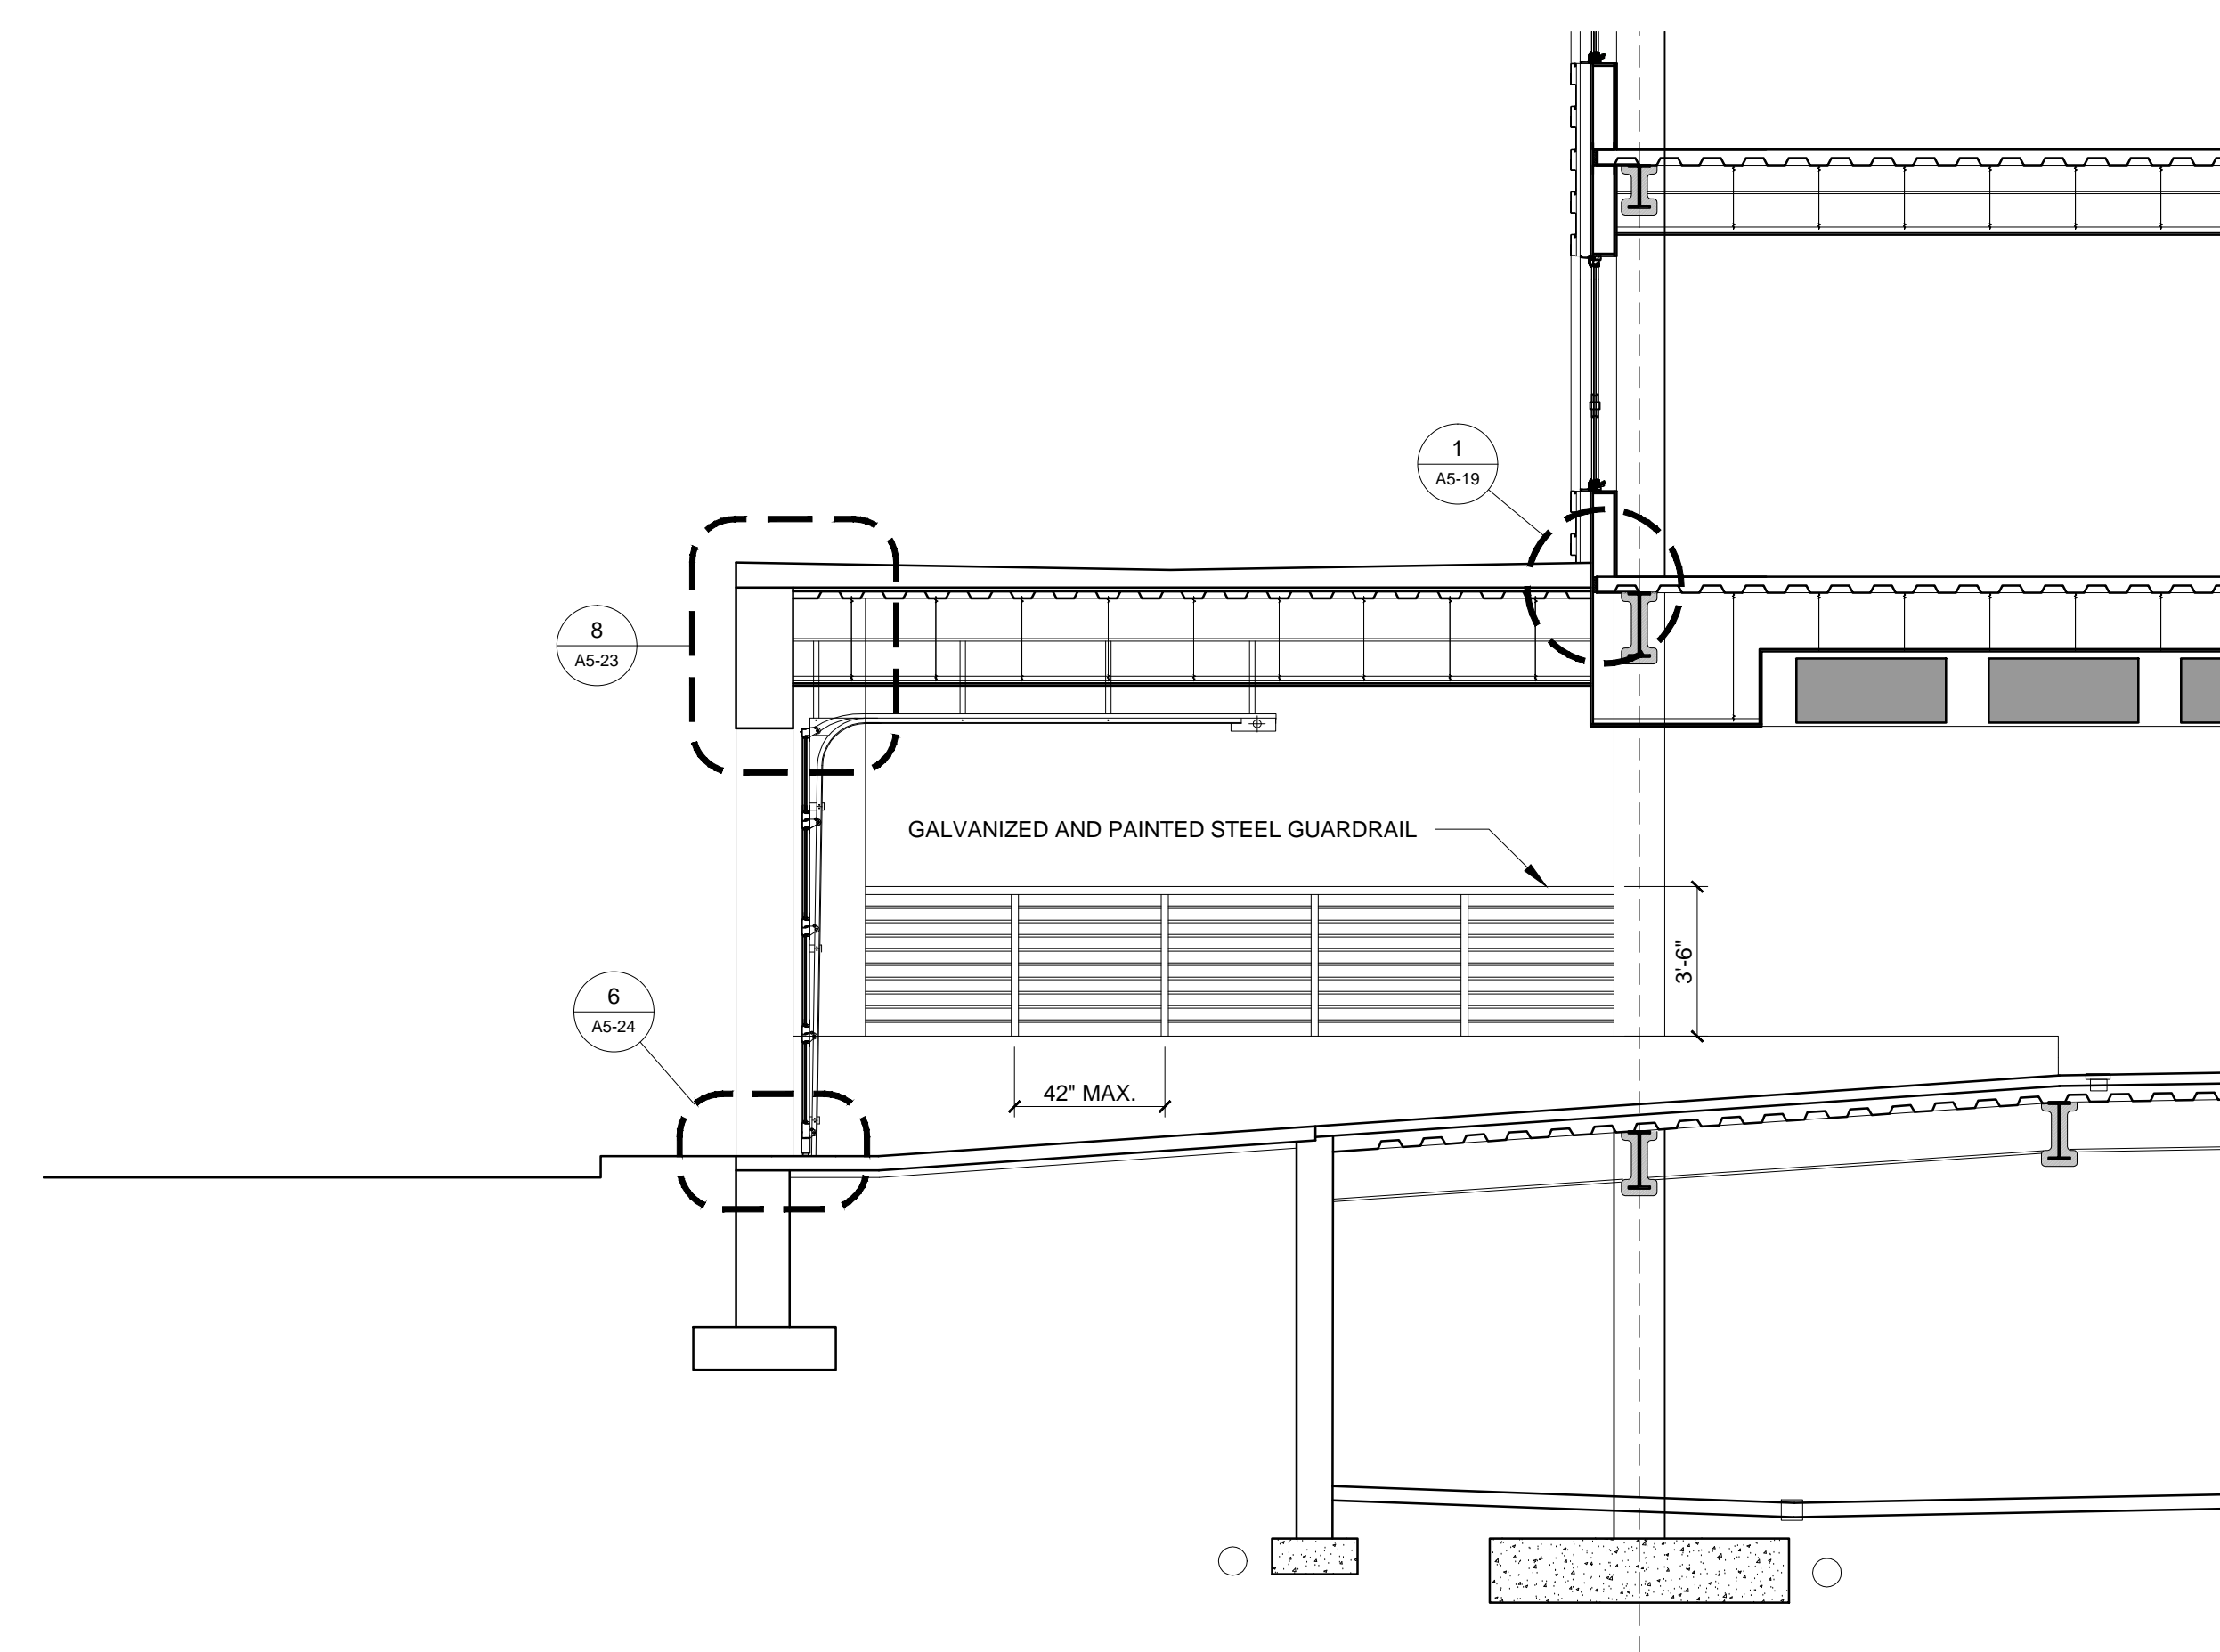

1 WALL SECTION
 1/4" = 1'-0"