



8 DOOR JAMB PLAN DETAIL
 1/12" = 1'-0"

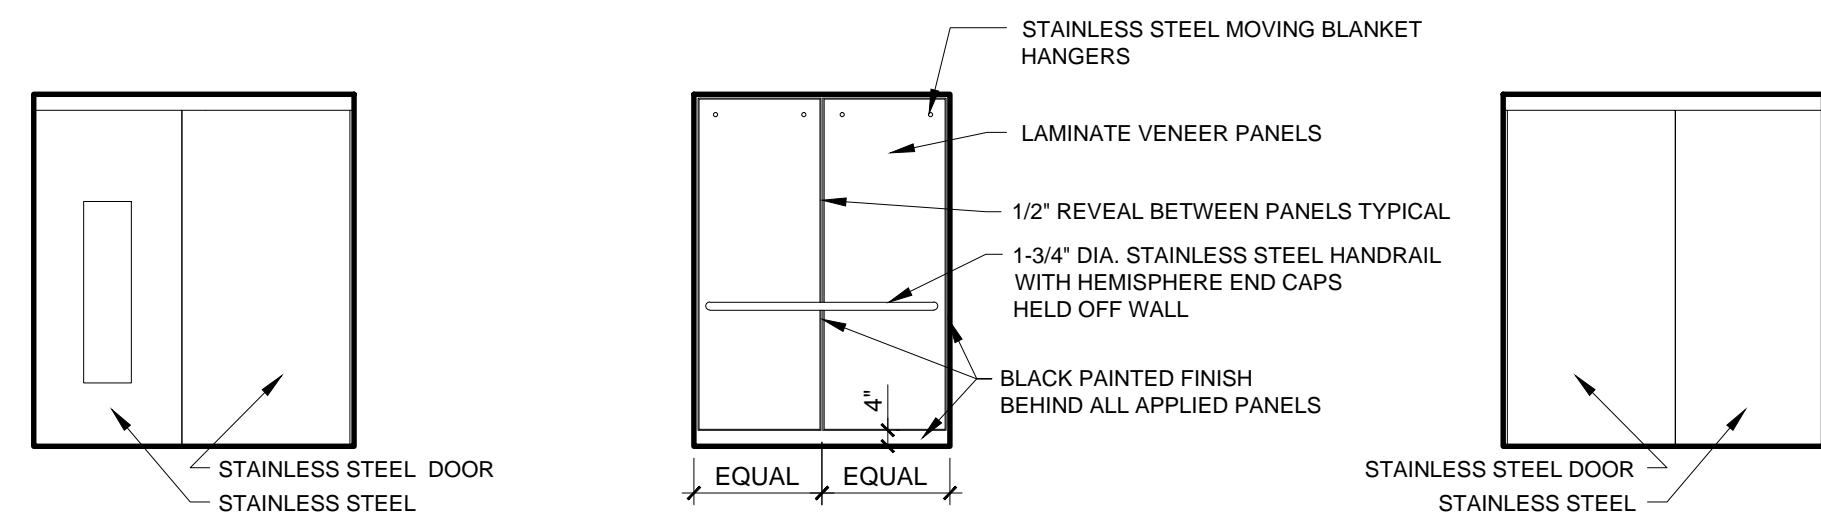


7 FRONT CAB ELEVATION
 1/8" = 1'-0"

6 REAR CAB ELEVATION
 1/8" = 1'-0"

5 REAR CAB ELEVATION
 1/8" = 1'-0"

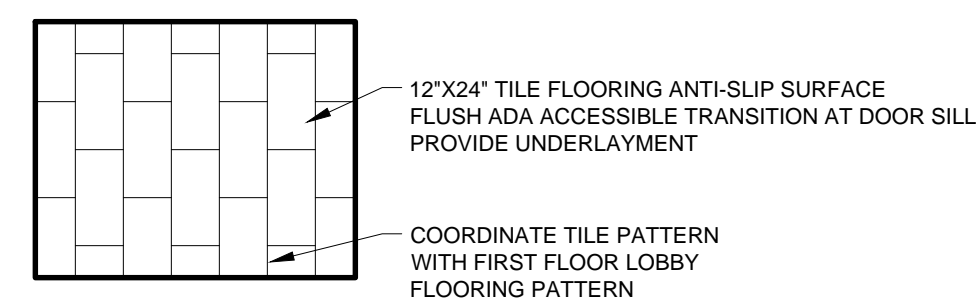


4 FLOORING PLAN
 1/8" = 1'-0"

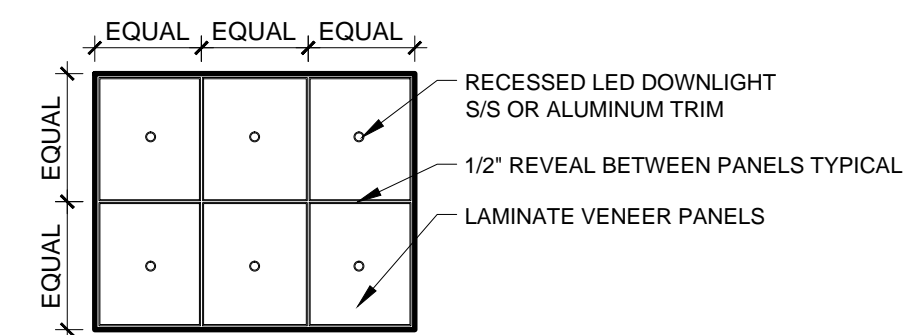


3 REFLECTED CEILING PLAN
 1/8" = 1'-0"

- ELEVATOR NOTES**
- LAYOUT BASED ON 3500LB TRACTION MRL ELEVATOR WITH FRONT AND REAR DOORS
 - COORDINATE SHAFTWALL WITH ELEVATOR MANUFACTURERS HOISTWAY REQUIREMENTS
 - COORDINATE ROUGH OPENINGS WITH ELEVATOR MANUFACTURERS HOISTWAY REQUIREMENTS
 - ELEVATOR MUST MEET ADA ACCESSIBILITY REQUIREMENTS
 - ELEVATOR TO BE CONNECTED TO EMERGENCY BACK UP GENERATOR
 - ELEVATOR TO BE CONNECTED TO KEY FOB FOR RESIDENTIAL TENANTS FOB ACCESS
 - ELEVATOR TO ACCOMMODATE AMBULANCE STRETCHER

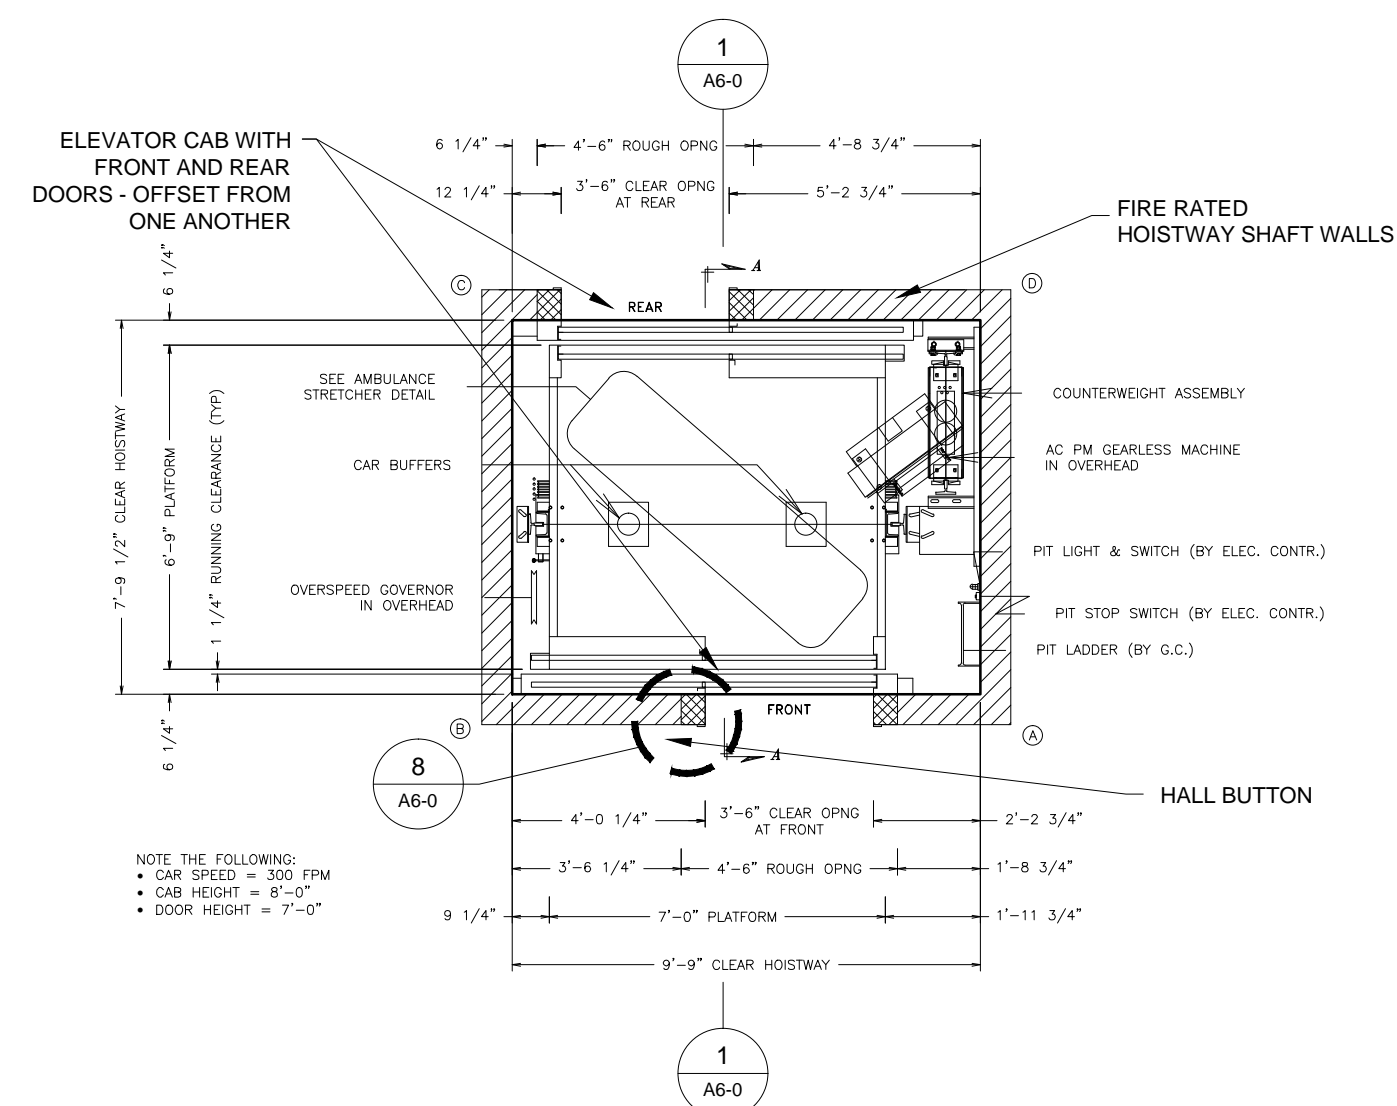

2 ELEVATOR PLAN
 1/4" = 1'-0"

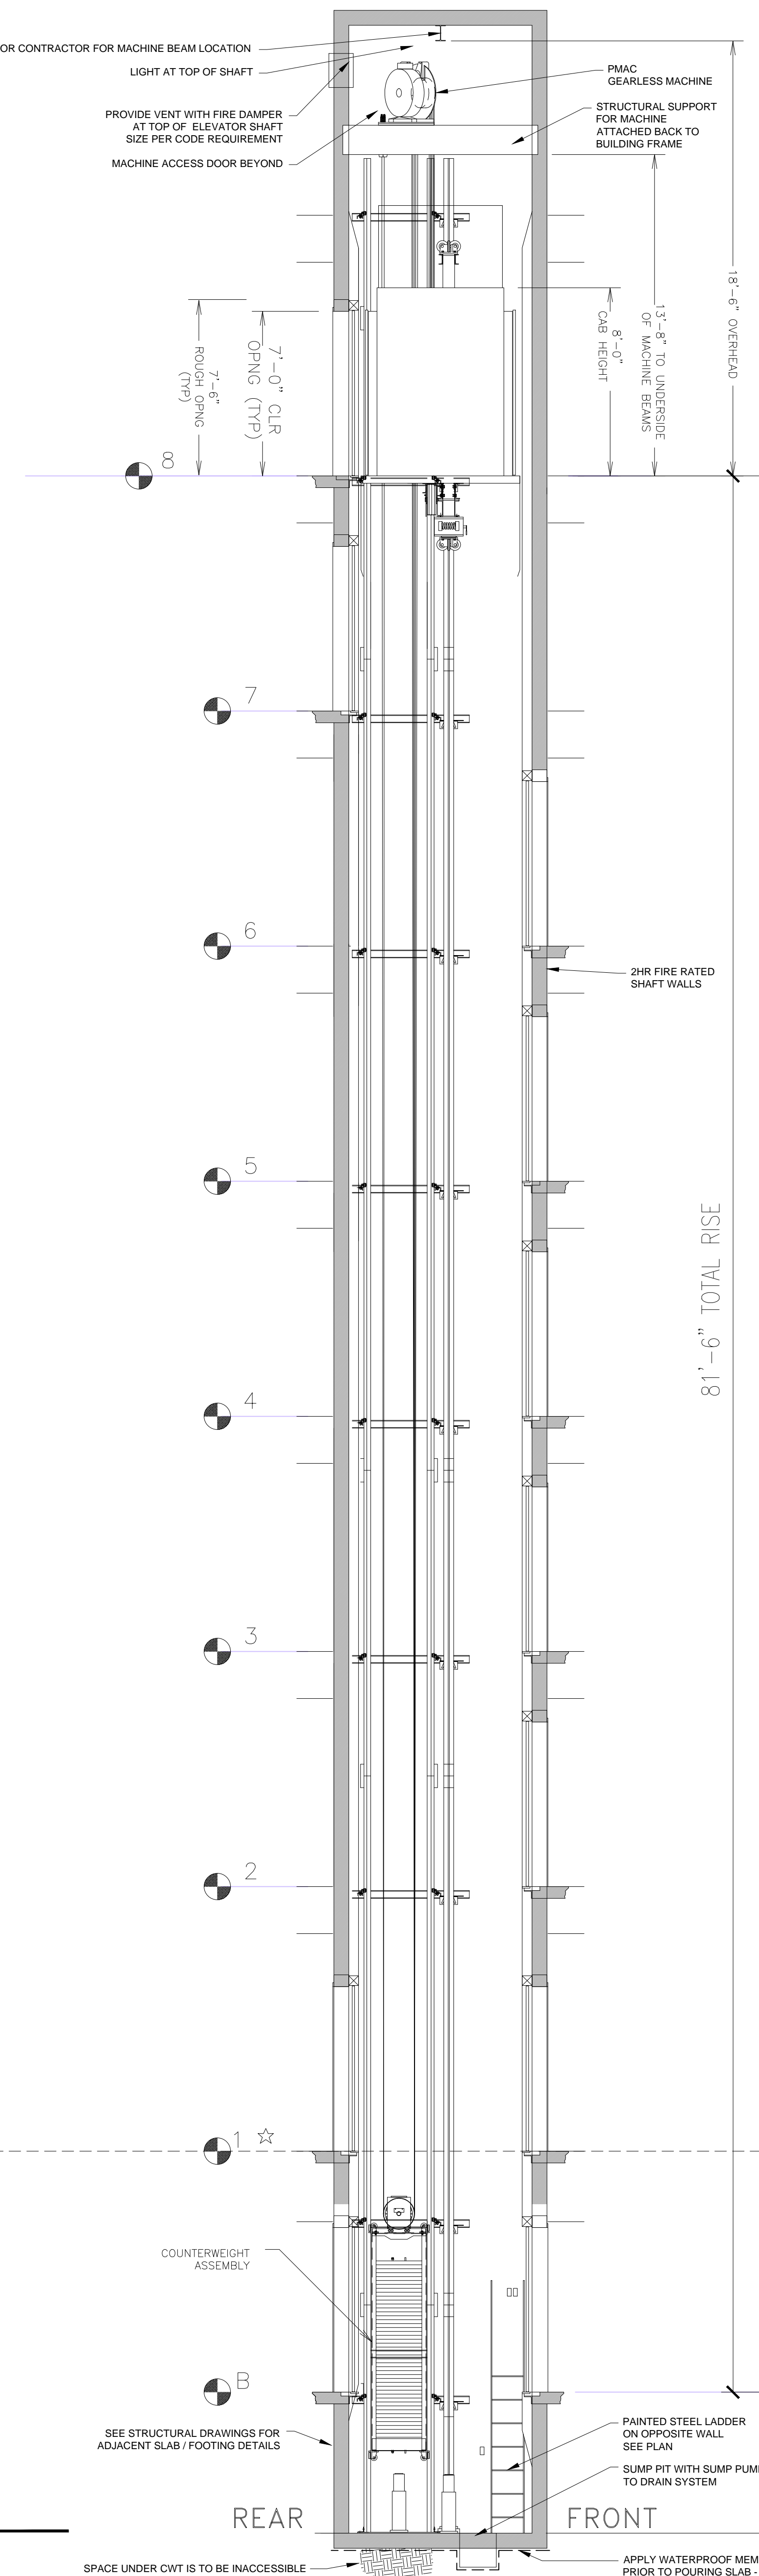

1 ELEVATOR SECTION
 1/4" = 1'-0"