REVISIONS:

STRUCTURAL: Structural Integrity 77 Oak Street Portland, ME 04101 207-774-4614

DATE: 2 NOVEMBER 201
PROJECT No. 150

PROJECT No. 1503

DRAWN BY: MKL

CHECKED BY: ACJ


SCALE: AS NOTED

SCALE: AS NOT SHEET TITLE:

SECTIONS

S2 04



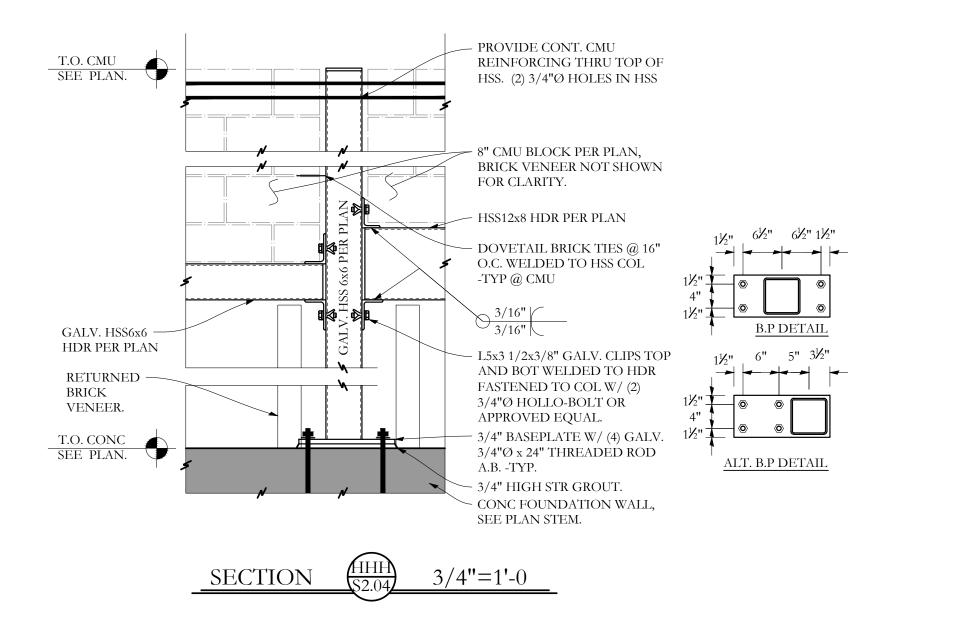

CAP & FINISHES SEE

BOND BEAM @ TOP —

CONT.

- CMU BLOCK INFILL NOT

SHOWN FOR CLARITY. SEE

PLAN FOR REINFORCING ETC.

- GALV. CANT. WF PIER @ PARKING

