



1 PLAN VIEW  
ARCH. REF: A1.1

1/2"=1'-0"

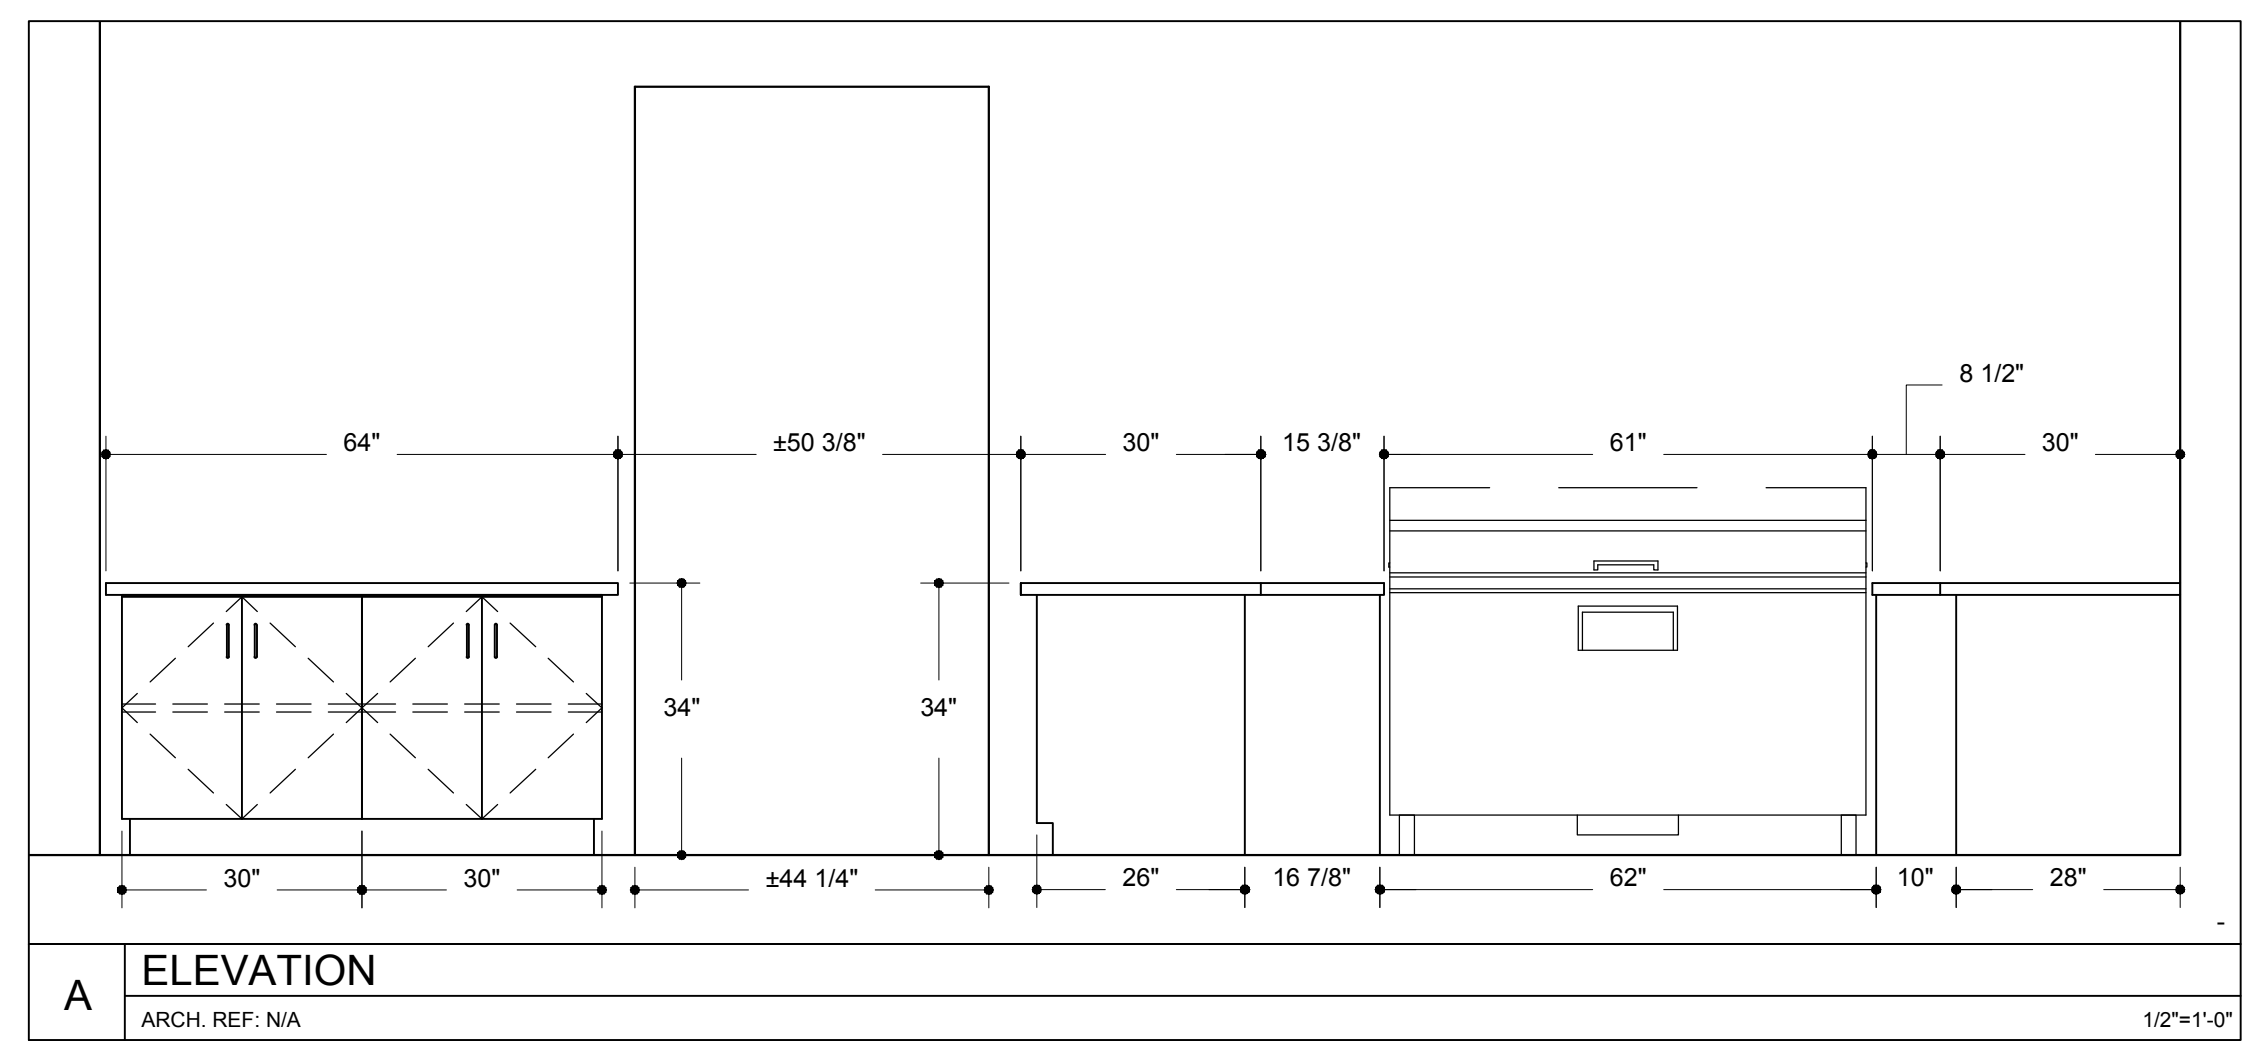


A ELEVATION  
ARCH. REF: N/A

1/2"=1'-0"

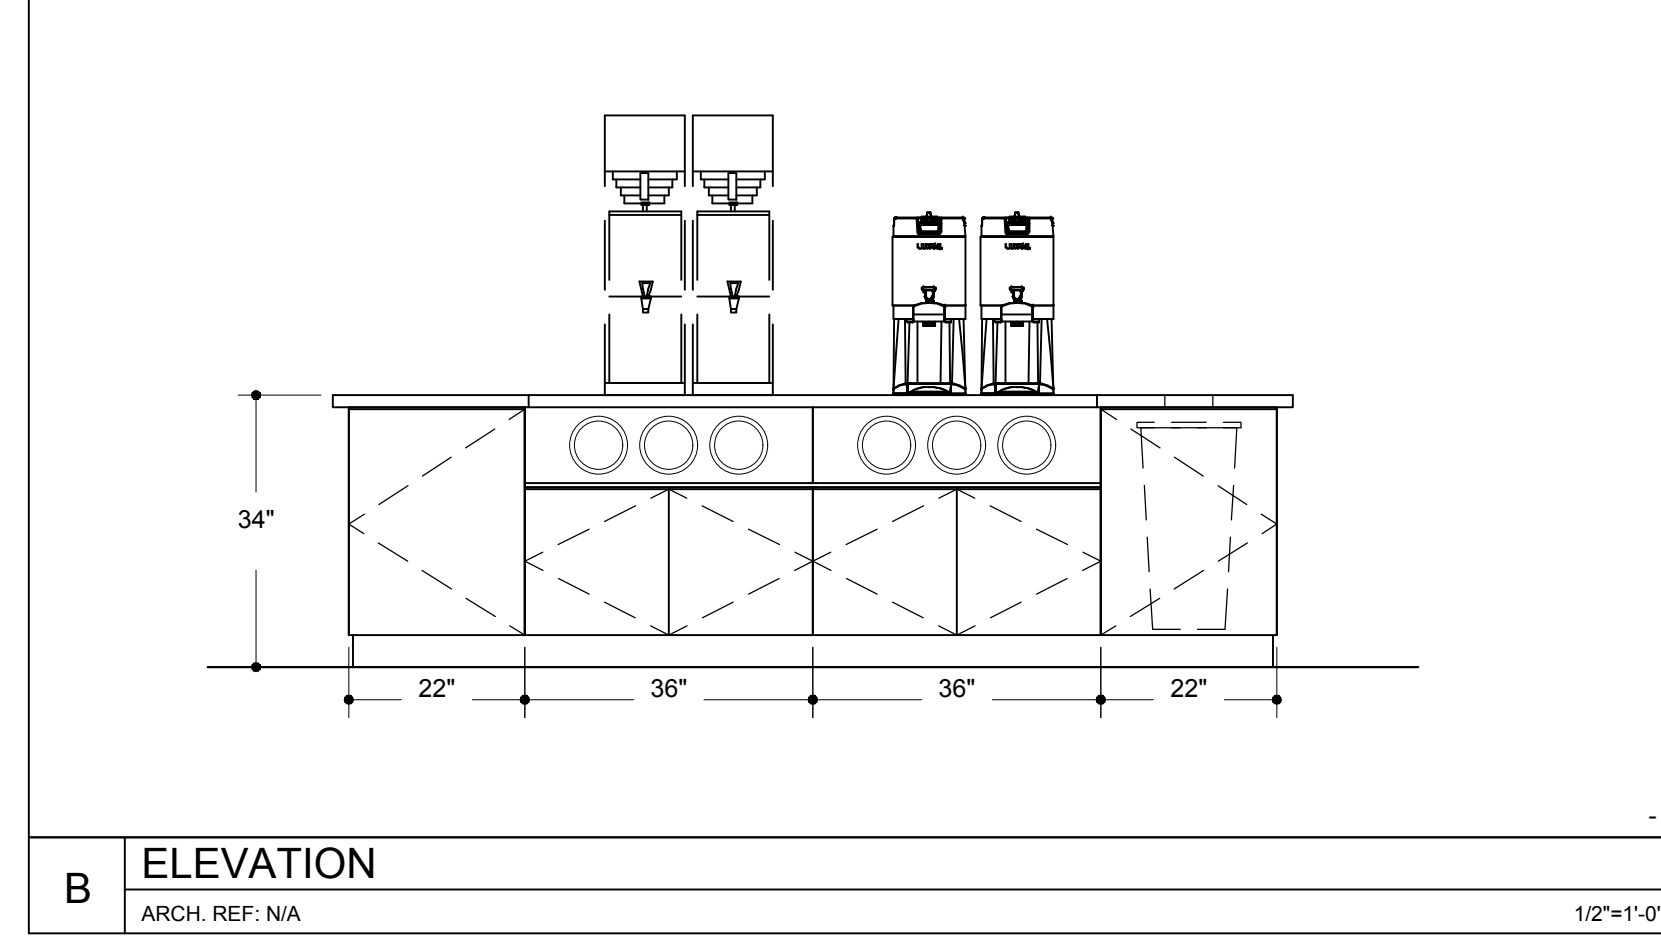


B ELEVATION  
ARCH. REF: N/A

1/2"=1'-0"

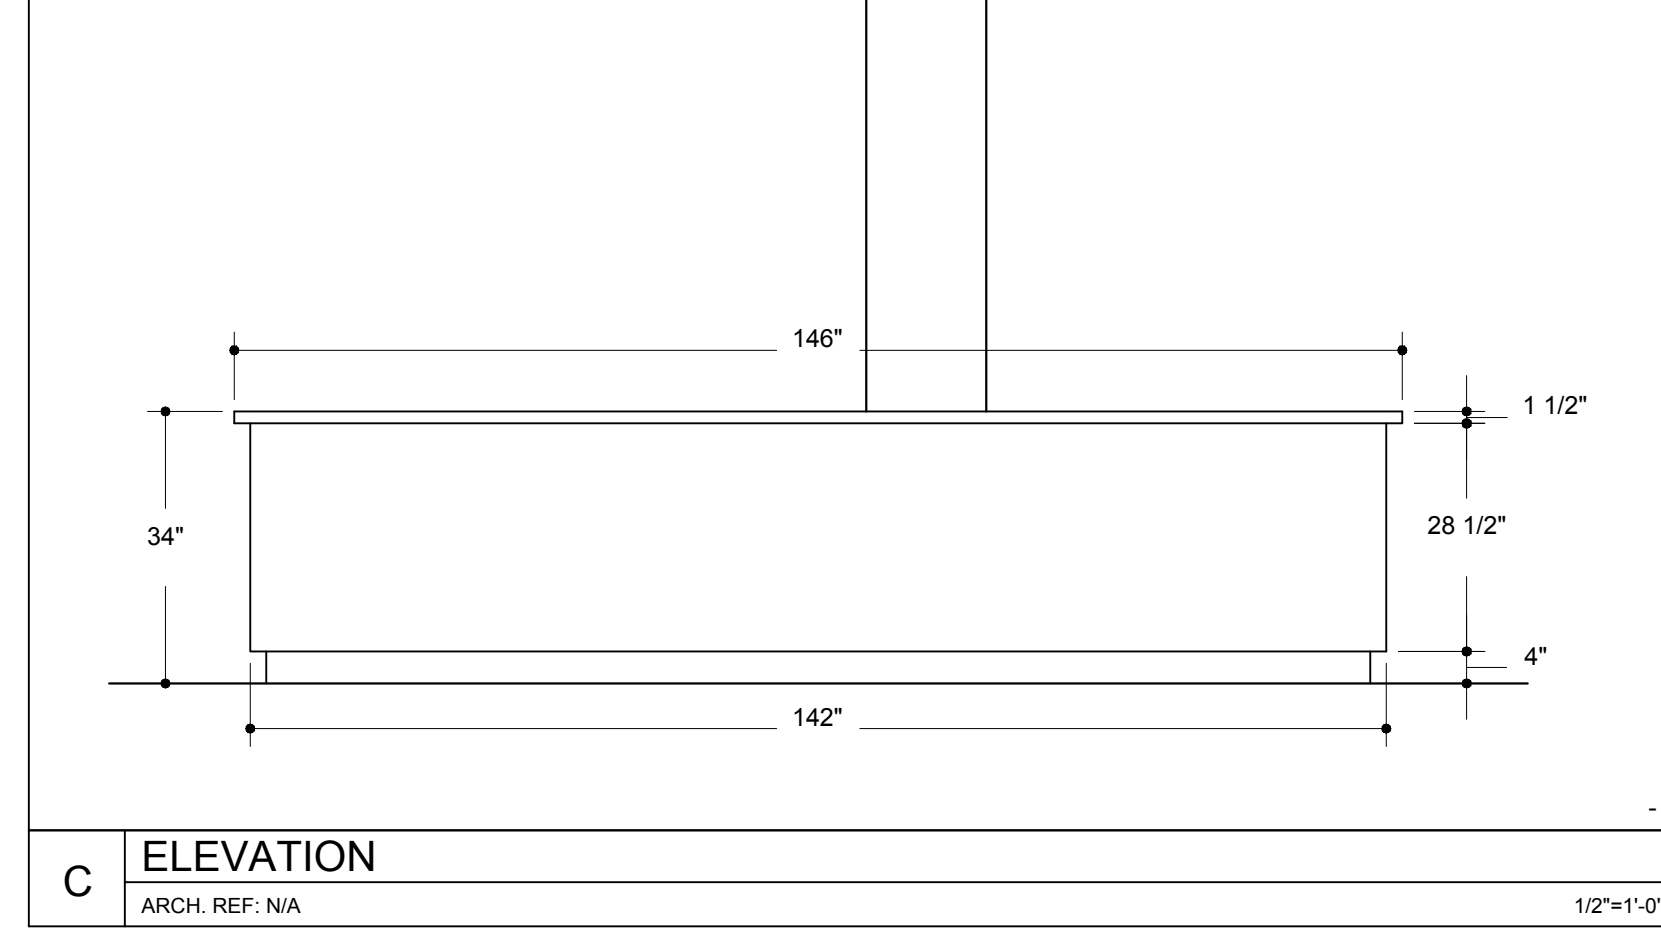

C ELEVATION  
ARCH. REF: N/A

1/2"=1'-0"

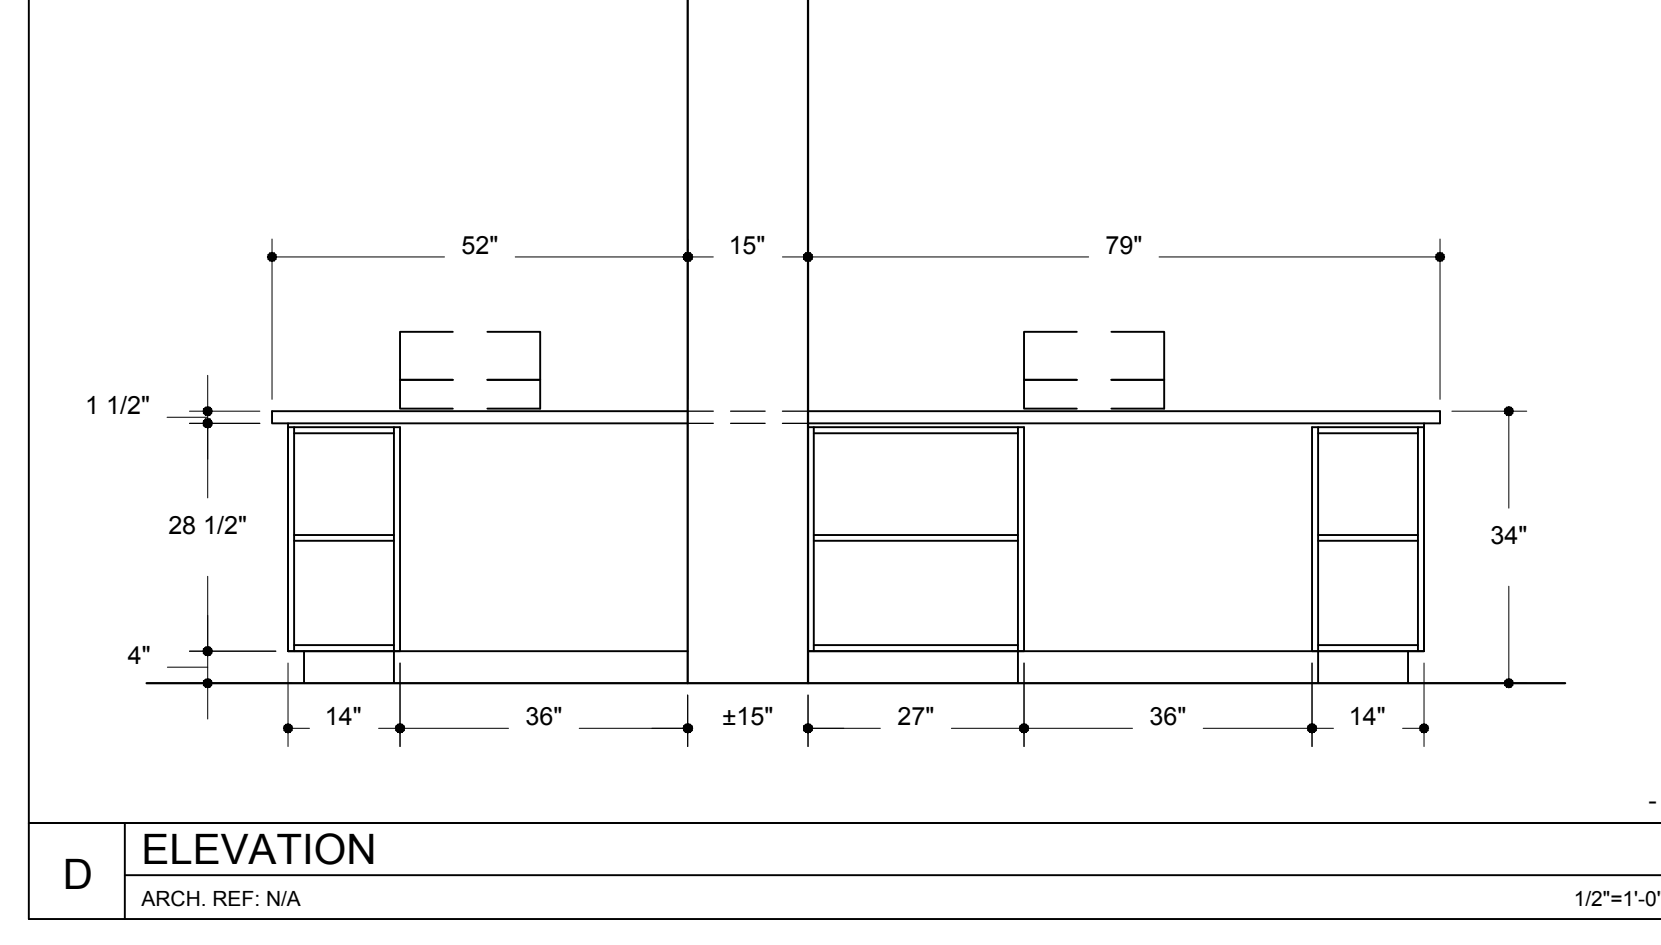

D ELEVATION  
ARCH. REF: N/A

1/2"=1'-0"

Project Name: <b>JOES SUPER VARIETY</b>	
Drawing Title:	
ARCHITECT:	ALPHA architects
CONTRACTOR:	n/a
PROJECT NO.:	n/a
SUBMITTAL DATE: 06.21.2016	DRAWN BY: red
PRODUCTION DATE:	
<b>SUBMITTAL SET</b> (NOT FOR PRODUCTION) VERIFY FIELD CONDITIONS AS NOTED ON DRAWINGS	
REV. $\Delta$	PAGE
REV. $\Delta$	1
THIS DOCUMENT CONTAINS CONFIDENTIAL AND PROPRIETARY INFORMATION THAT CANNOT BE REPRODUCED OR DISCLOSED IN WHOLE OR IN PART, WITHOUT WRITTEN AUTHORIZATION FROM WINDHAM MILLWORK, INC.	