


Development Consultant
**SHINBERG
CONSULTING**
477 CONGRESS ST.
5TH FLOOR
PORTLAND, MAINE, 04101

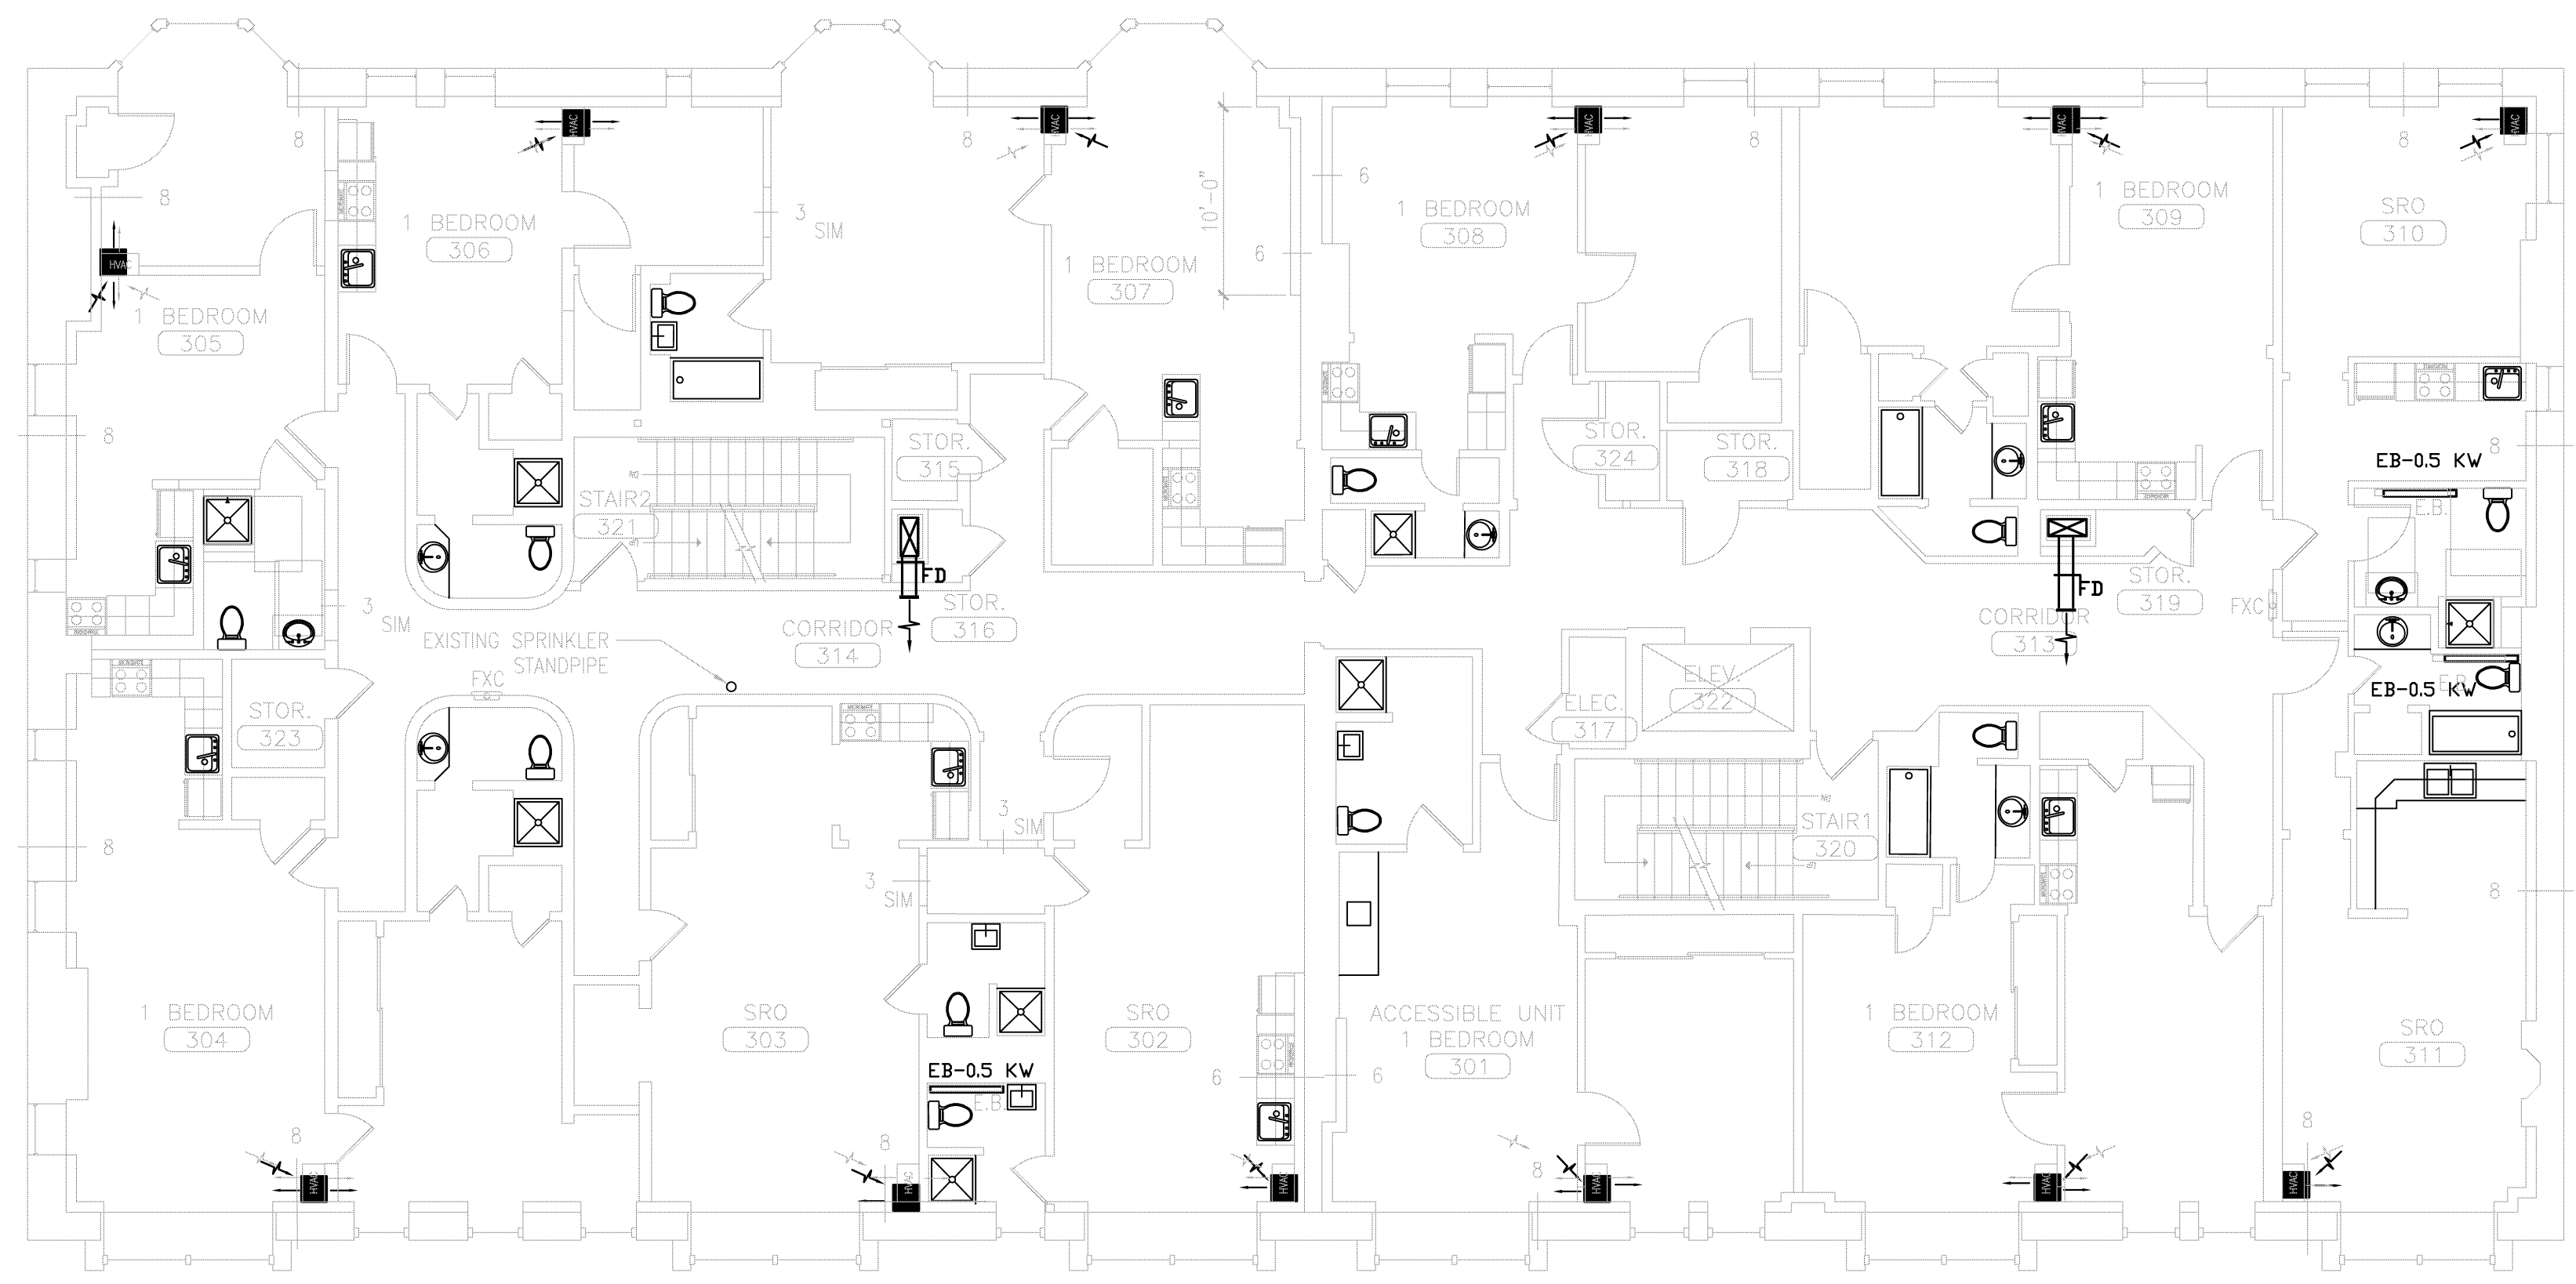

RENOVATIONS TO
645 CONGRESS ST.
PORTLAND, ME 04101

Project No: 08.436

Drawing Title:

**THIRD FLOOR
MECAHNICAL
PLUMB. PLAN**

Scale: AS NOTED

Date: 5-27-09


Revisions:

- △
- △
- △
- △
- △
- △

Drawing Number:

MP1.3

ZADE ASSOCIATES LLC
CONSULTING ENGINEERS
140 BEACH STREET, BOSTON, MA 02111
TEL. (617) 338-4406
FAX. (617) 451-2540
E-MAIL: zadecc@aol.com

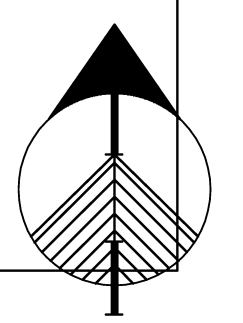

North

A THIRD FLOOR PLUMB. PLAN

SCALE: 1/8" = 1'-0"

NOT FOR CONSTRUCTION