


Development Consultant  
**SHINBERG**  
 CONSULTING  
 477 CONGRESS ST.  
 5TH FLOOR  
 PORTLAND MAINE, 04101

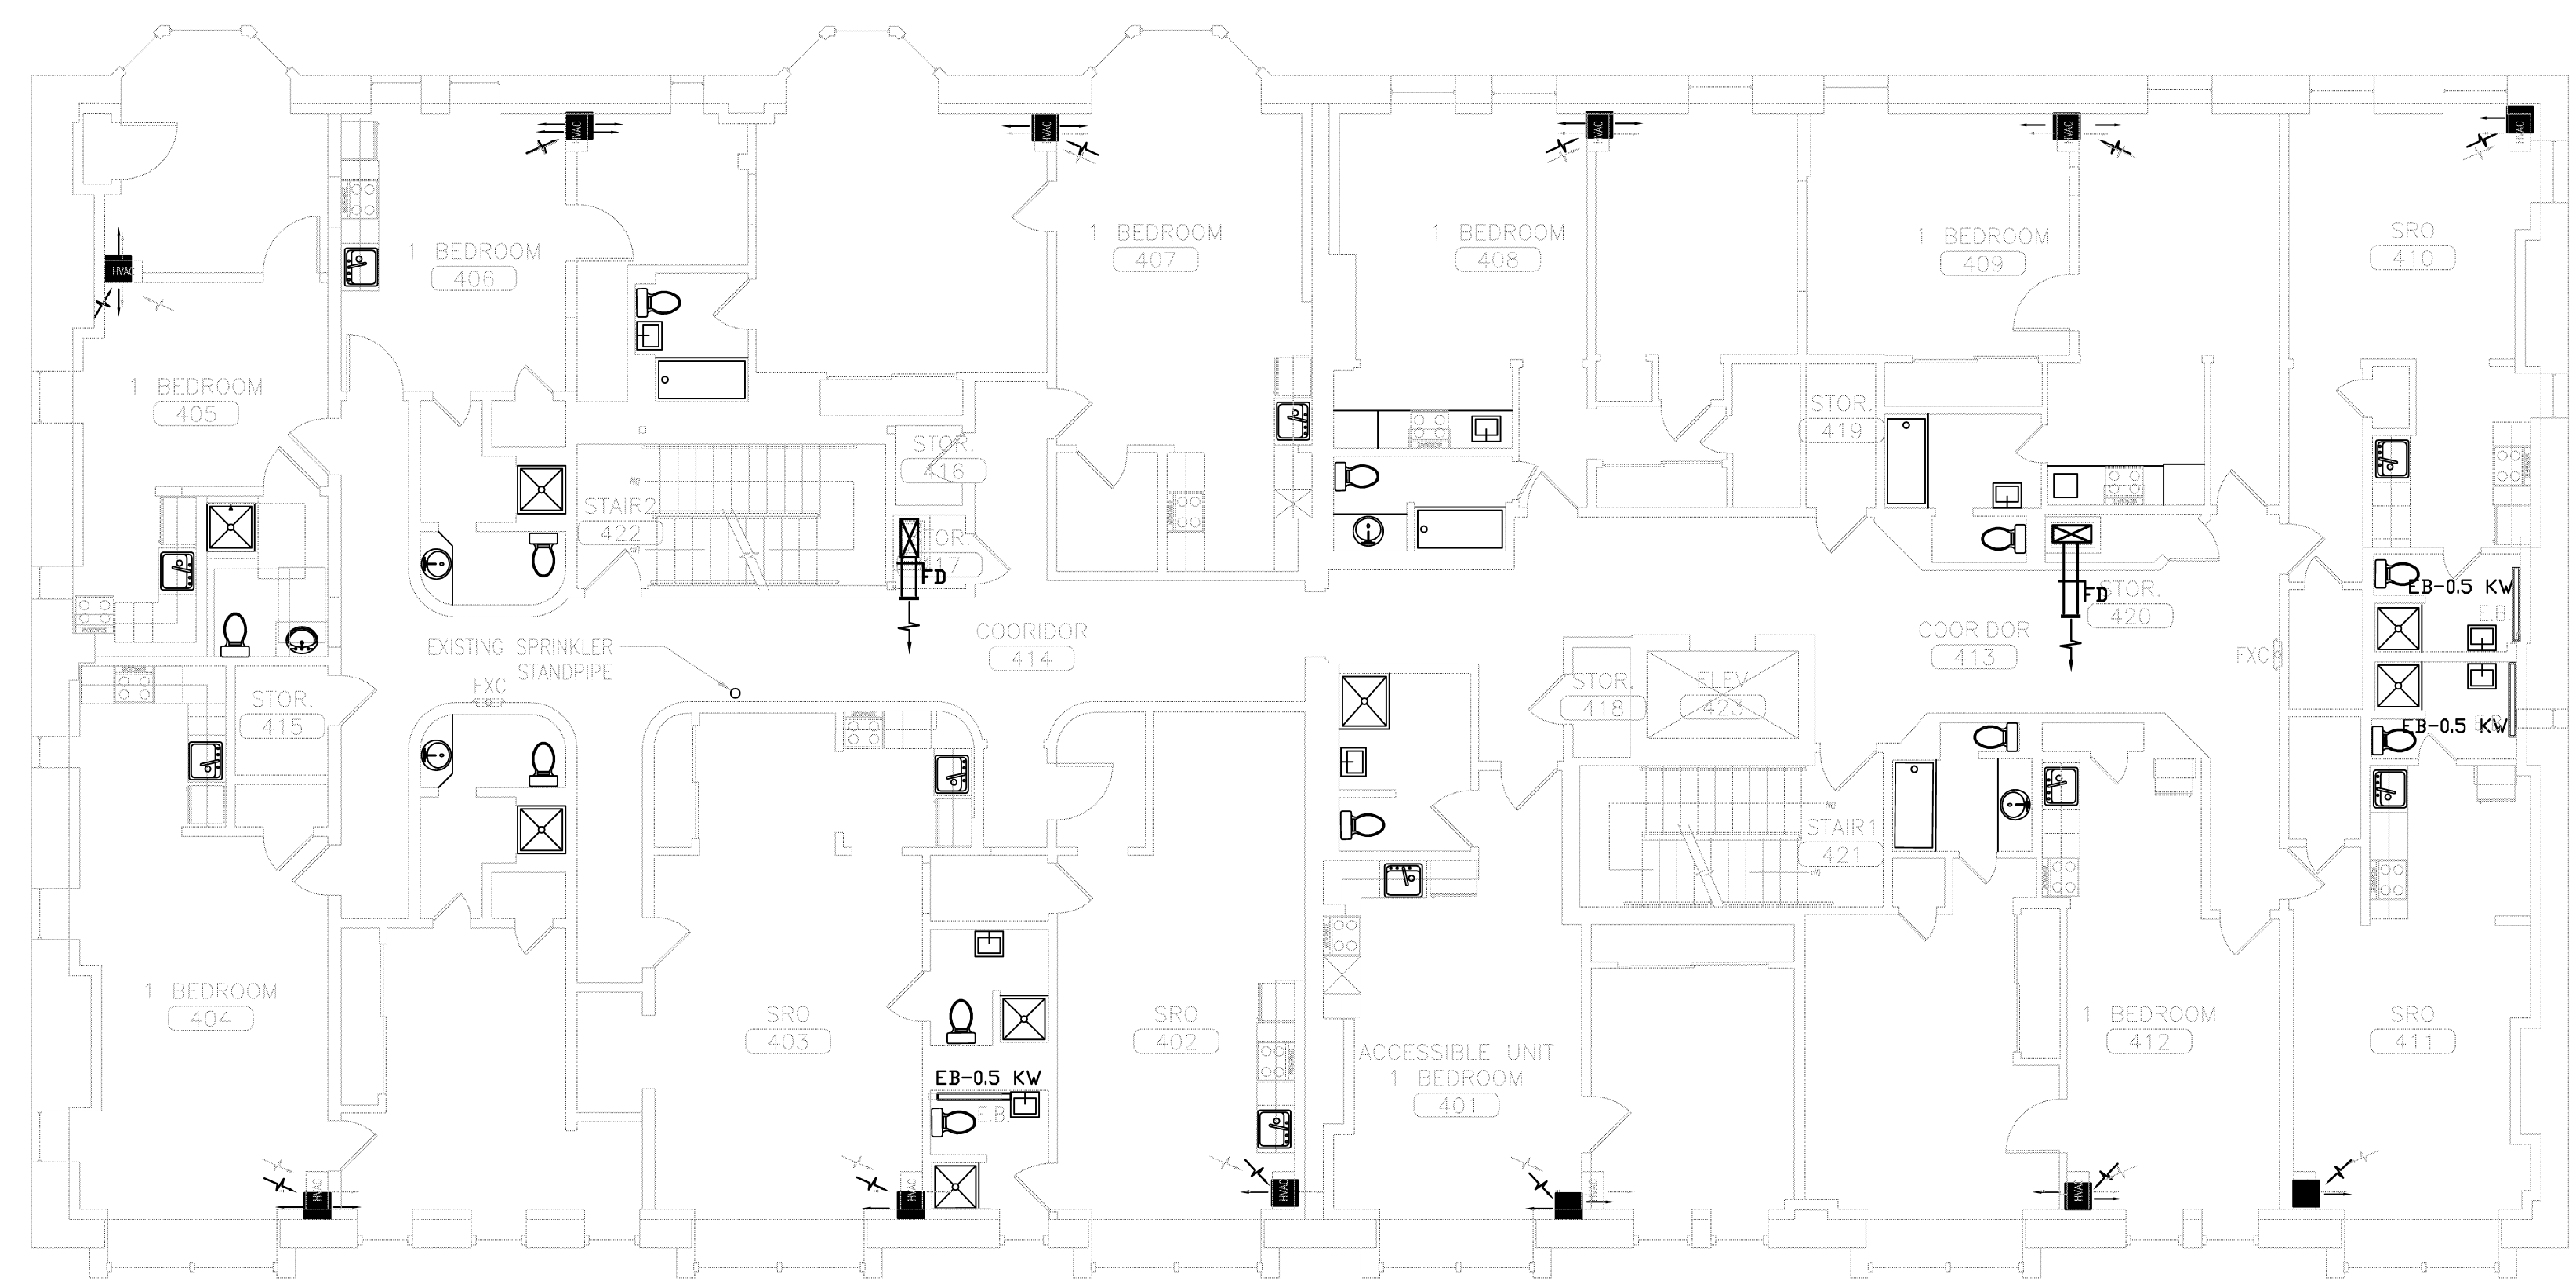

RENOVATIONS TO  
 645 CONGRESS ST.  
 PORTLAND, ME 04101


Project No: 08.436

Drawing Title:  
**FOURTH FLOOR  
 MECAHNICAL  
 PLUMB. PLAN**

Scale: AS NOTED  
 Date: 5-27-09

- Revisions:
- △
  - △
  - △
  - △
  - △
  - △

**ZADE ASSOCIATES LLC**  
 CONSULTING ENGINEERS  
 140 BEACH STREET, BOSTON, MA 02111  
 TEL. (617) 338-4406  
 FAX. (617) 451-2540  
 E-MAIL: zadecc@aol.com

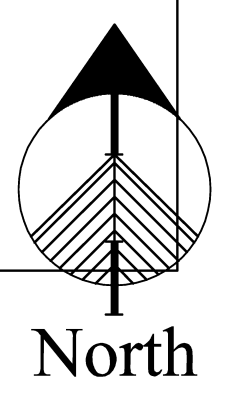

Drawing Number:  
**MP1.4**

A FOURTH FLOOR PLUMB. PLAN

SCALE: 1/8" = 1'-0"

NOT FOR CONSTRUCTION