


Development Consultant
**SHINBERG
CONSULTING**
477 CONGRESS ST.
5TH FLOOR
PORTLAND MAINE, 04101

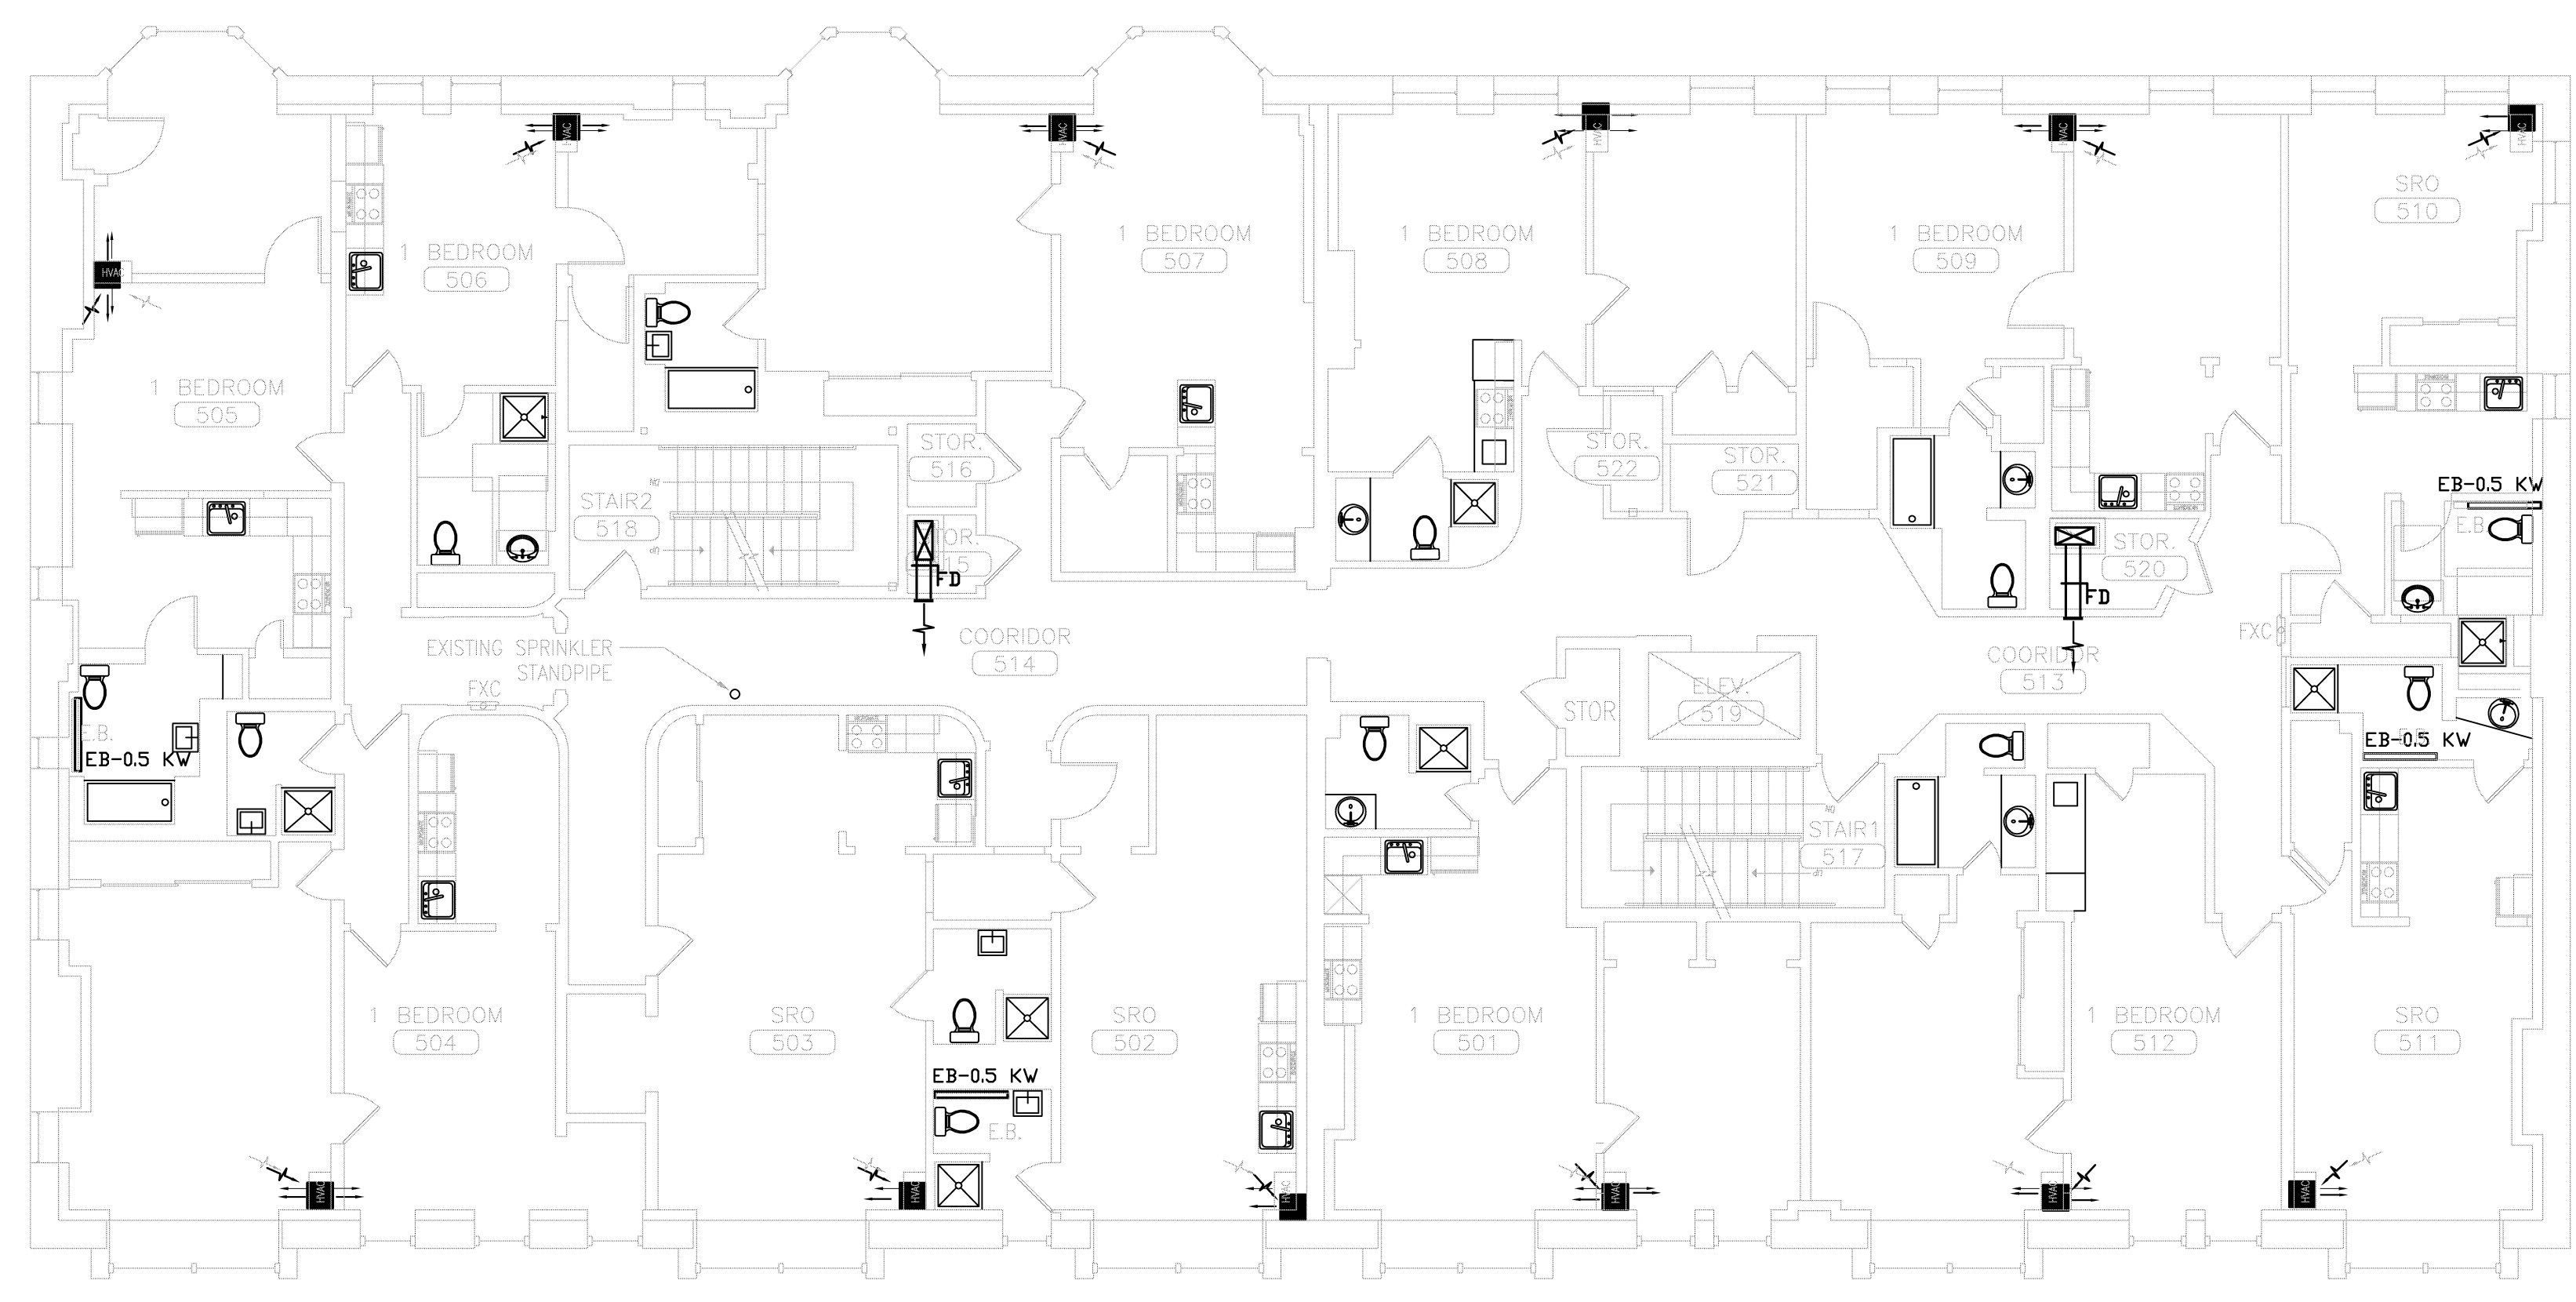

RENOVATIONS TO
645 CONGRESS ST.
PORTLAND, ME 04101

Project No: 08.436

Drawing Title:

FIFTH FLOOR
MECHANICAL
PLUMB. PLAN


Scale: AS NOTED
Date: 5-27-09

- Revisions:
- ▲
 - ▲
 - ▲
 - ▲
 - ▲
 - ▲

Drawing Number:

MP1.5

ZADE ASSOCIATES LLC
CONSULTING ENGINEERS
140 BEACH STREET, BOSTON, MA 02111
TEL. (617) 338-4406
FAX. (617) 451-2540
E-MAIL: zadecc@aol.com

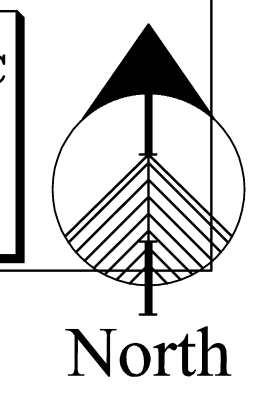

A FIFTH FLOOR PLUMB. PLAN

SCALE: 1/8" = 1'-0"

NOT FOR CONSTRUCTION