



1 THIRD FLOOR MEZZANINE RCP
A-104 SCALE: 1/8" = 1'-0"

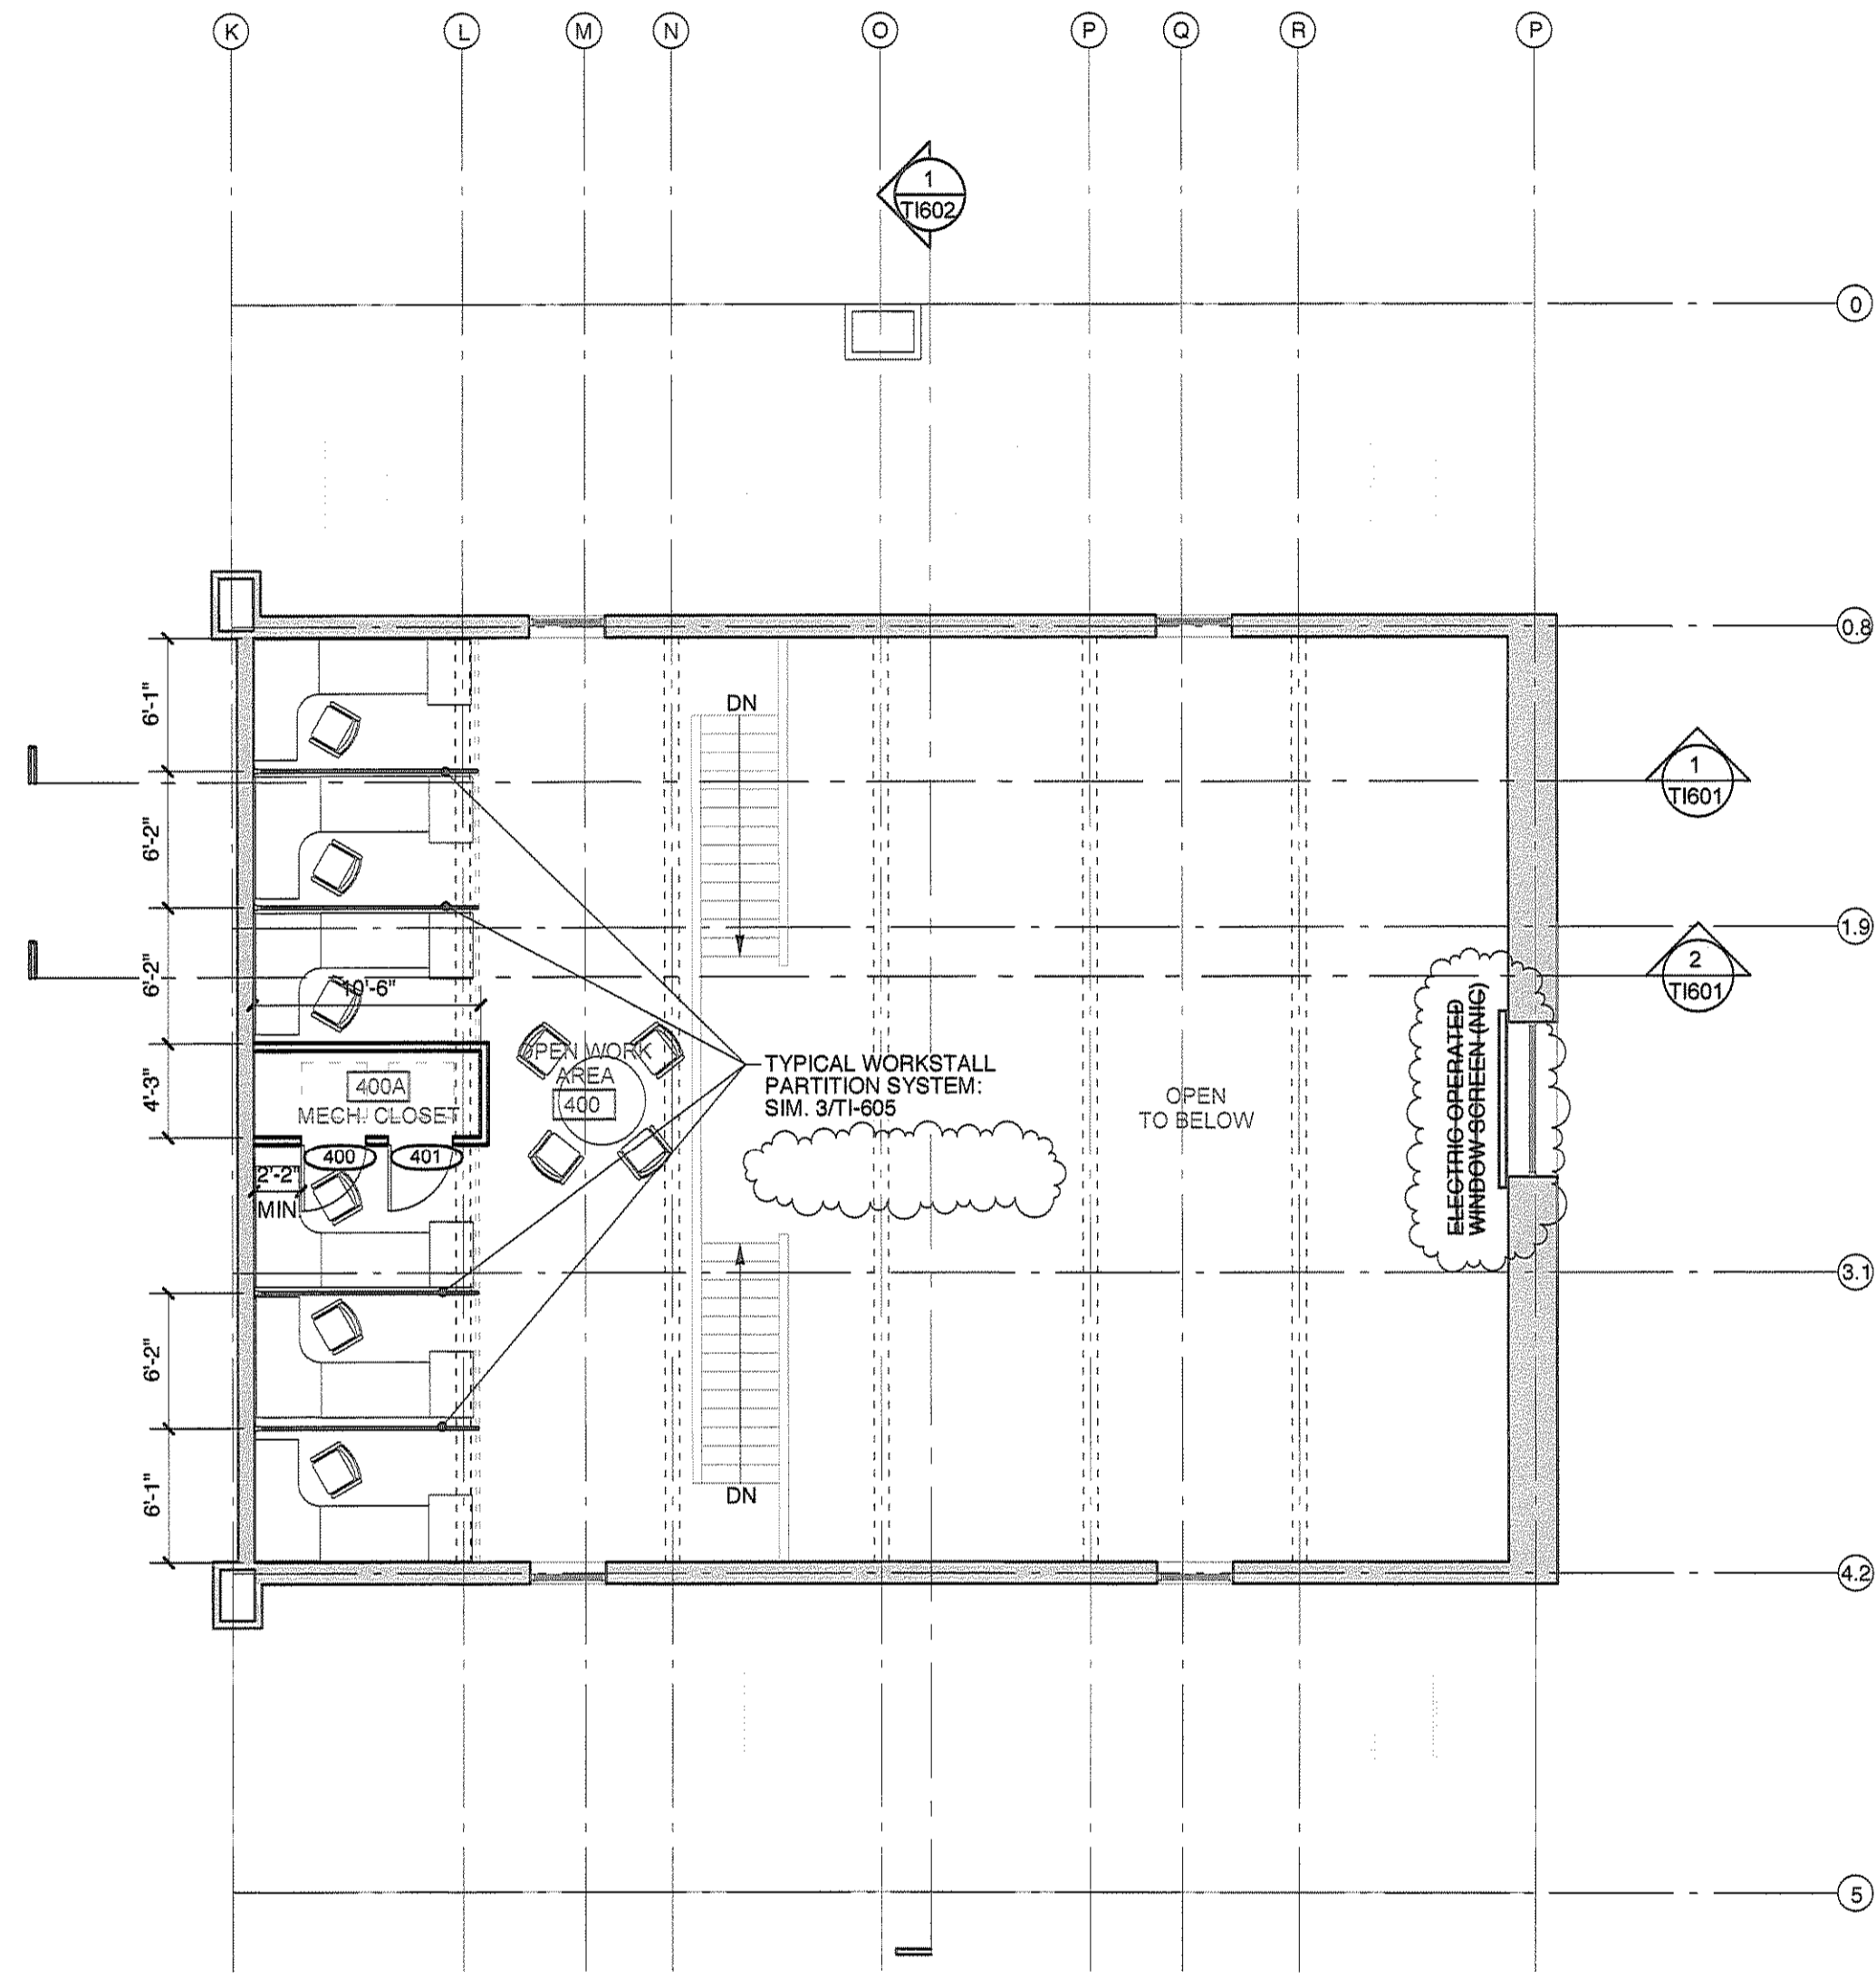

2 THIRD FLOOR MEZZANINE PLAN
A-104 SCALE: 1/8" = 1'-0"

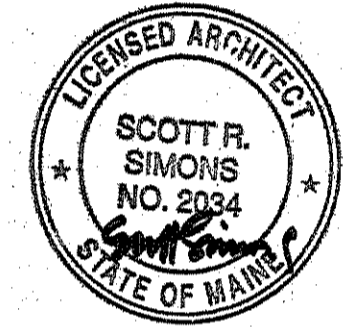

SSA
Scott Simons Architects
75 York Street
Portland, Maine 04101
tel 207 772 4656
fax 207 658 4656
web www.ssimonsarchitects.com

THIS DRAWING IS THE PROPERTY OF
SCOTT SIMONS ARCHITECTS
AND IS NOT TO BE COPIED OR
REPRODUCED IN PART OR WHOLE.

PROJECT
VIA
**Baxter Library
Interior Fit Up**

CONGRESS STREET
PORTLAND, ME

TITLE
**MEZZANINE FLOOR
PLAN & RCP**

STATUS:
**CONSTRUCTION DOCUMENTS
ISSUED FOR PERMITTING**

DATE: 08.31.2009	REVISION /DATE: ESTIMATING REVISION: APPLY TO ALL REVISION CLOUDS 09.08.2009
SCALE: AS NOTED	
PROJECT NO. 2009-0050	
DRAWN BY:	

DWG NO. **TI-104**
2009 © Scott Simons Architects