



1 BUILDING SECTION THROUGH NORTH BUILDING LOOKING SOUTH
SCALE: 1/8" = 1'-0"

MEZZANINE
NEW 3rd FLOOR
EXIST. STAIR LANDING & BRIDGE FLOOR 10'-6" ABOVE 2ND FLOOR
FIN. CEILING @ KNOWLEDGE CTR 7'-10" AFF
2nd FLOOR
1st FLOOR (+8")
1st FLOOR

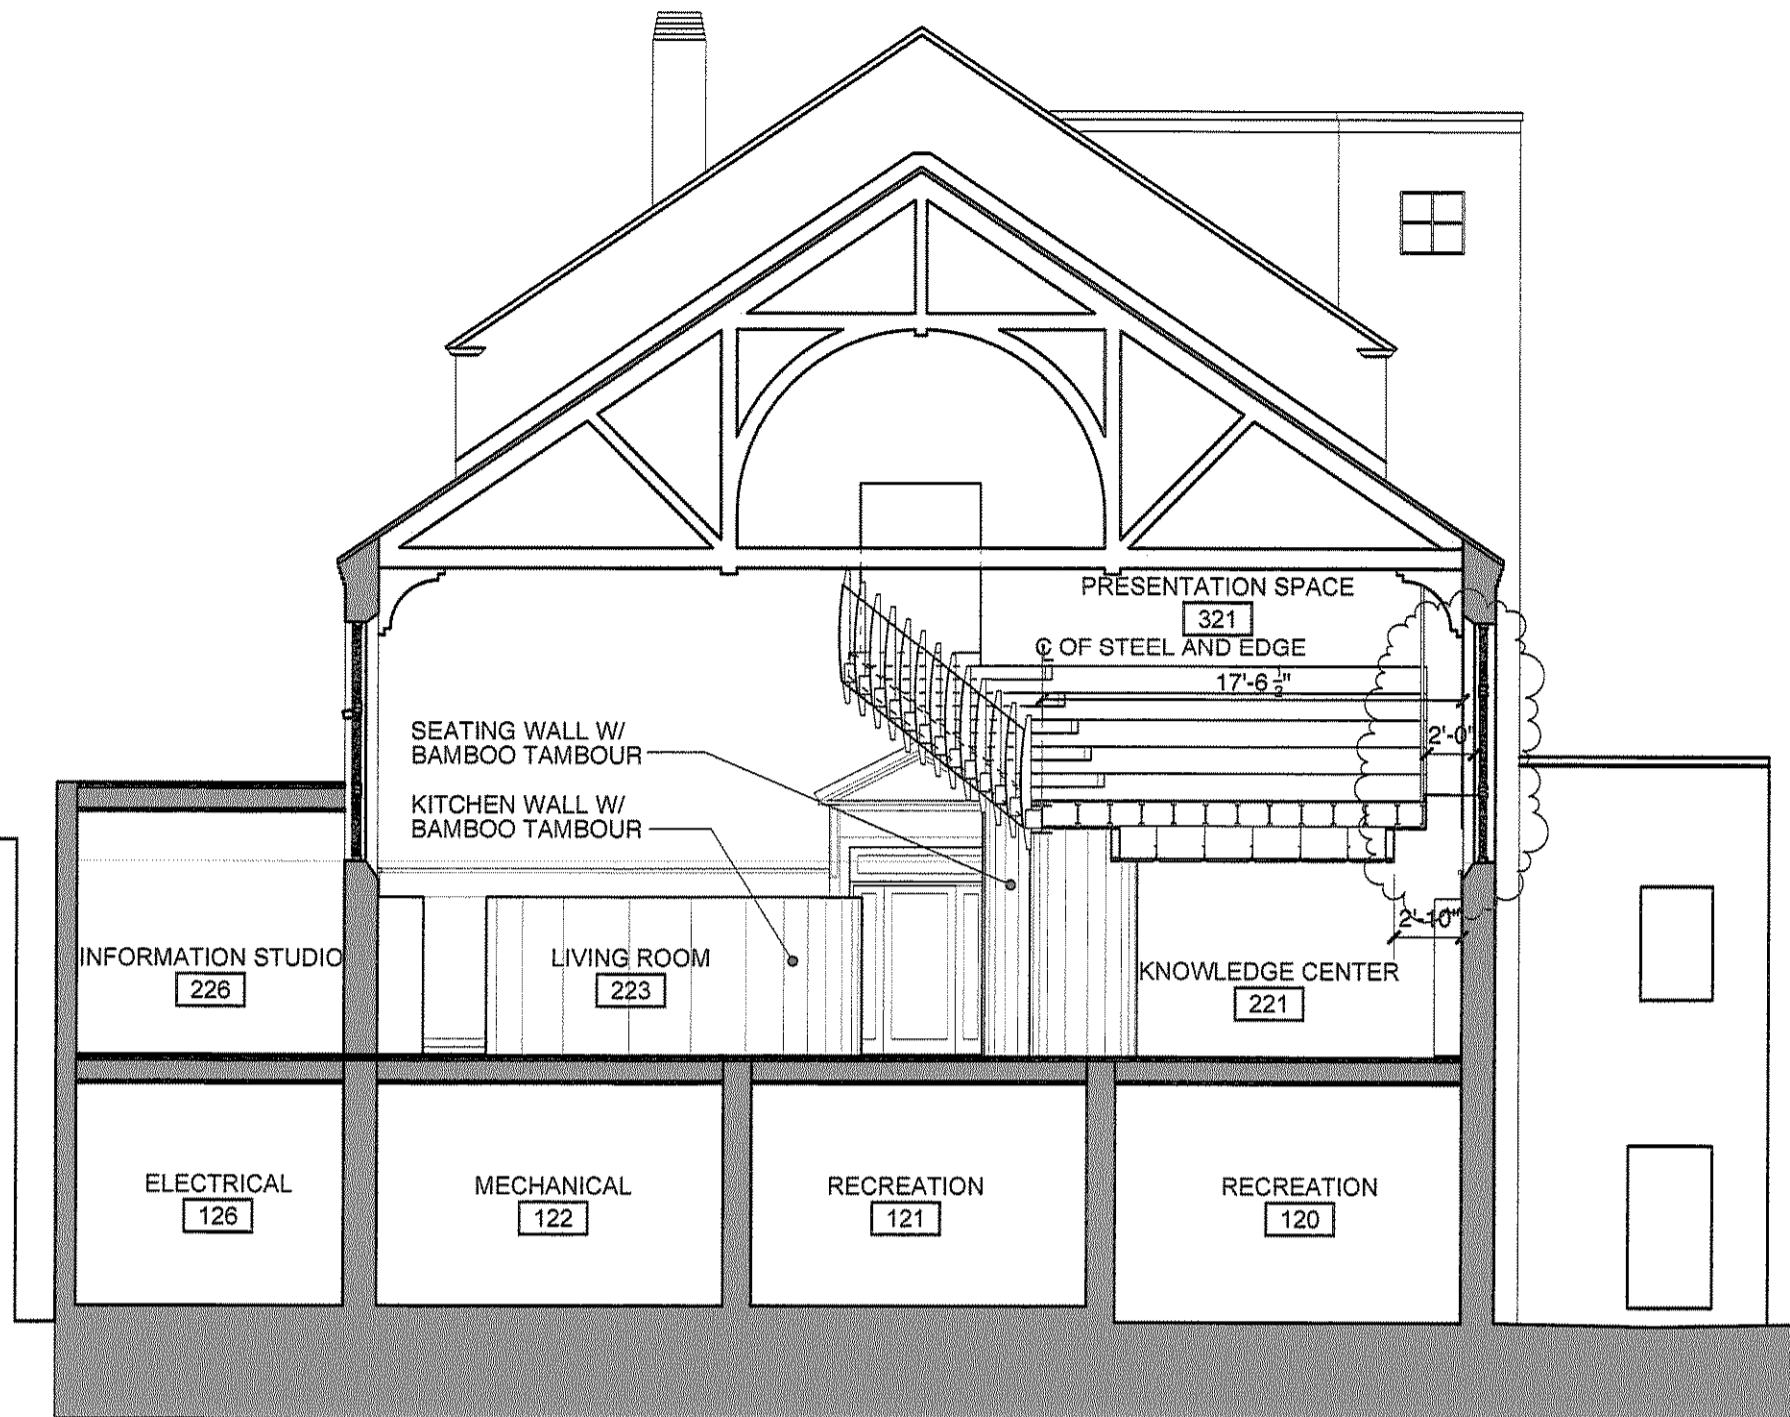


2 BUILDING SECTION THROUGH CENTRAL READING ROOM LOOKING NORTH
SCALE: 1/8" = 1'-0"

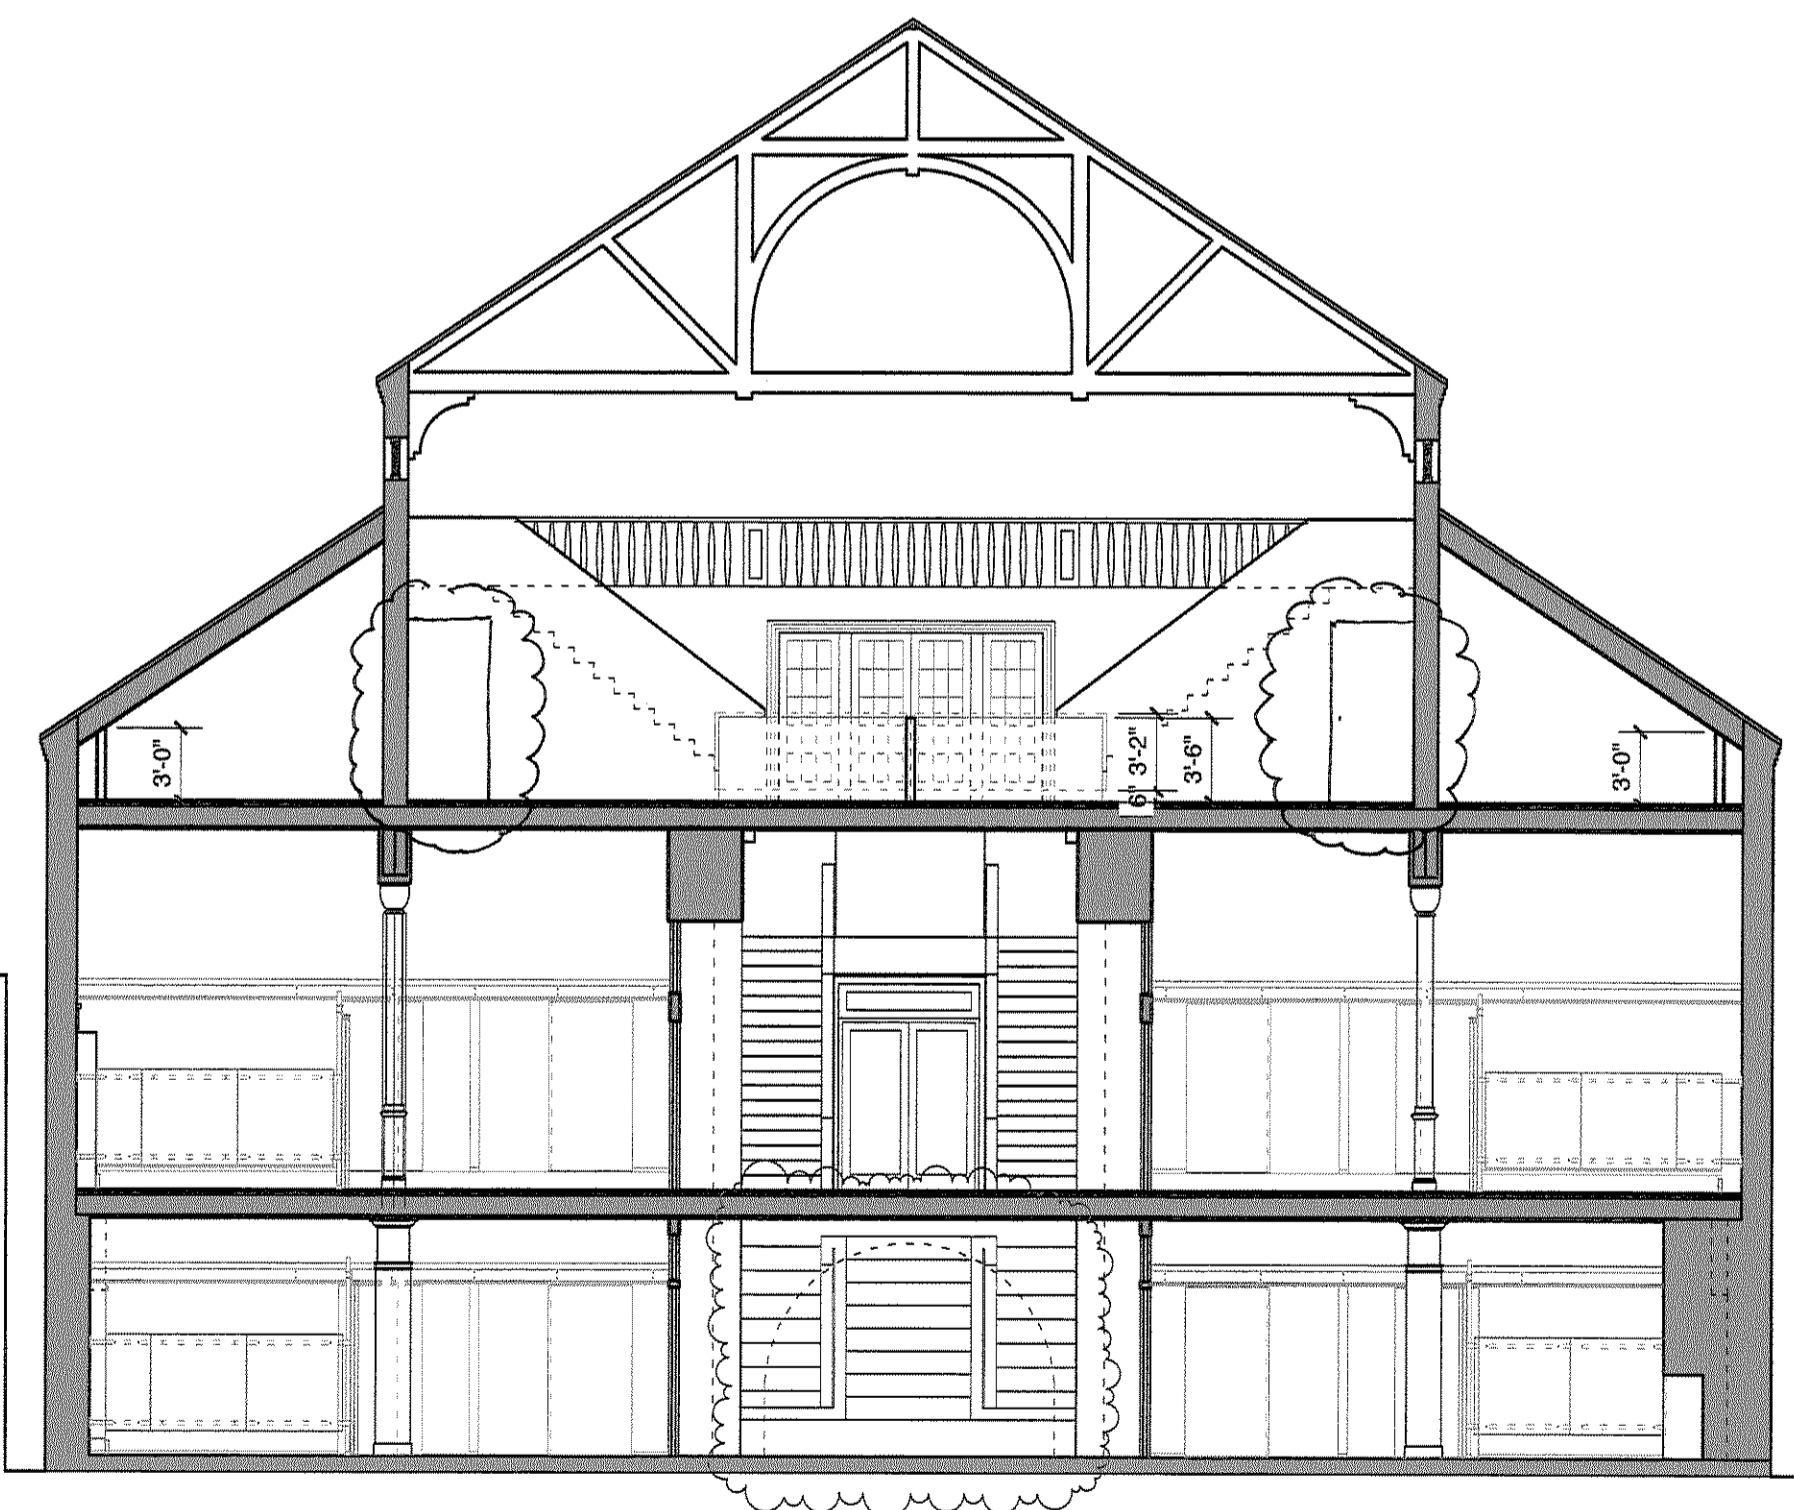


3 BUILDING SECTION THROUGH CENTRAL READING ROOM LOOKING NORTH
SCALE: 1/8" = 1'-0"

MEZZANINE
NEW 3rd FLOOR
EXIST. STAIR LANDING & BRIDGE FLOOR 10'-6" ABOVE 2ND FLOOR
FIN. CEILING @ KNOWLEDGE CTR 7'-10" AFF
2nd FLOOR
1st FLOOR (+8")
1st FLOOR

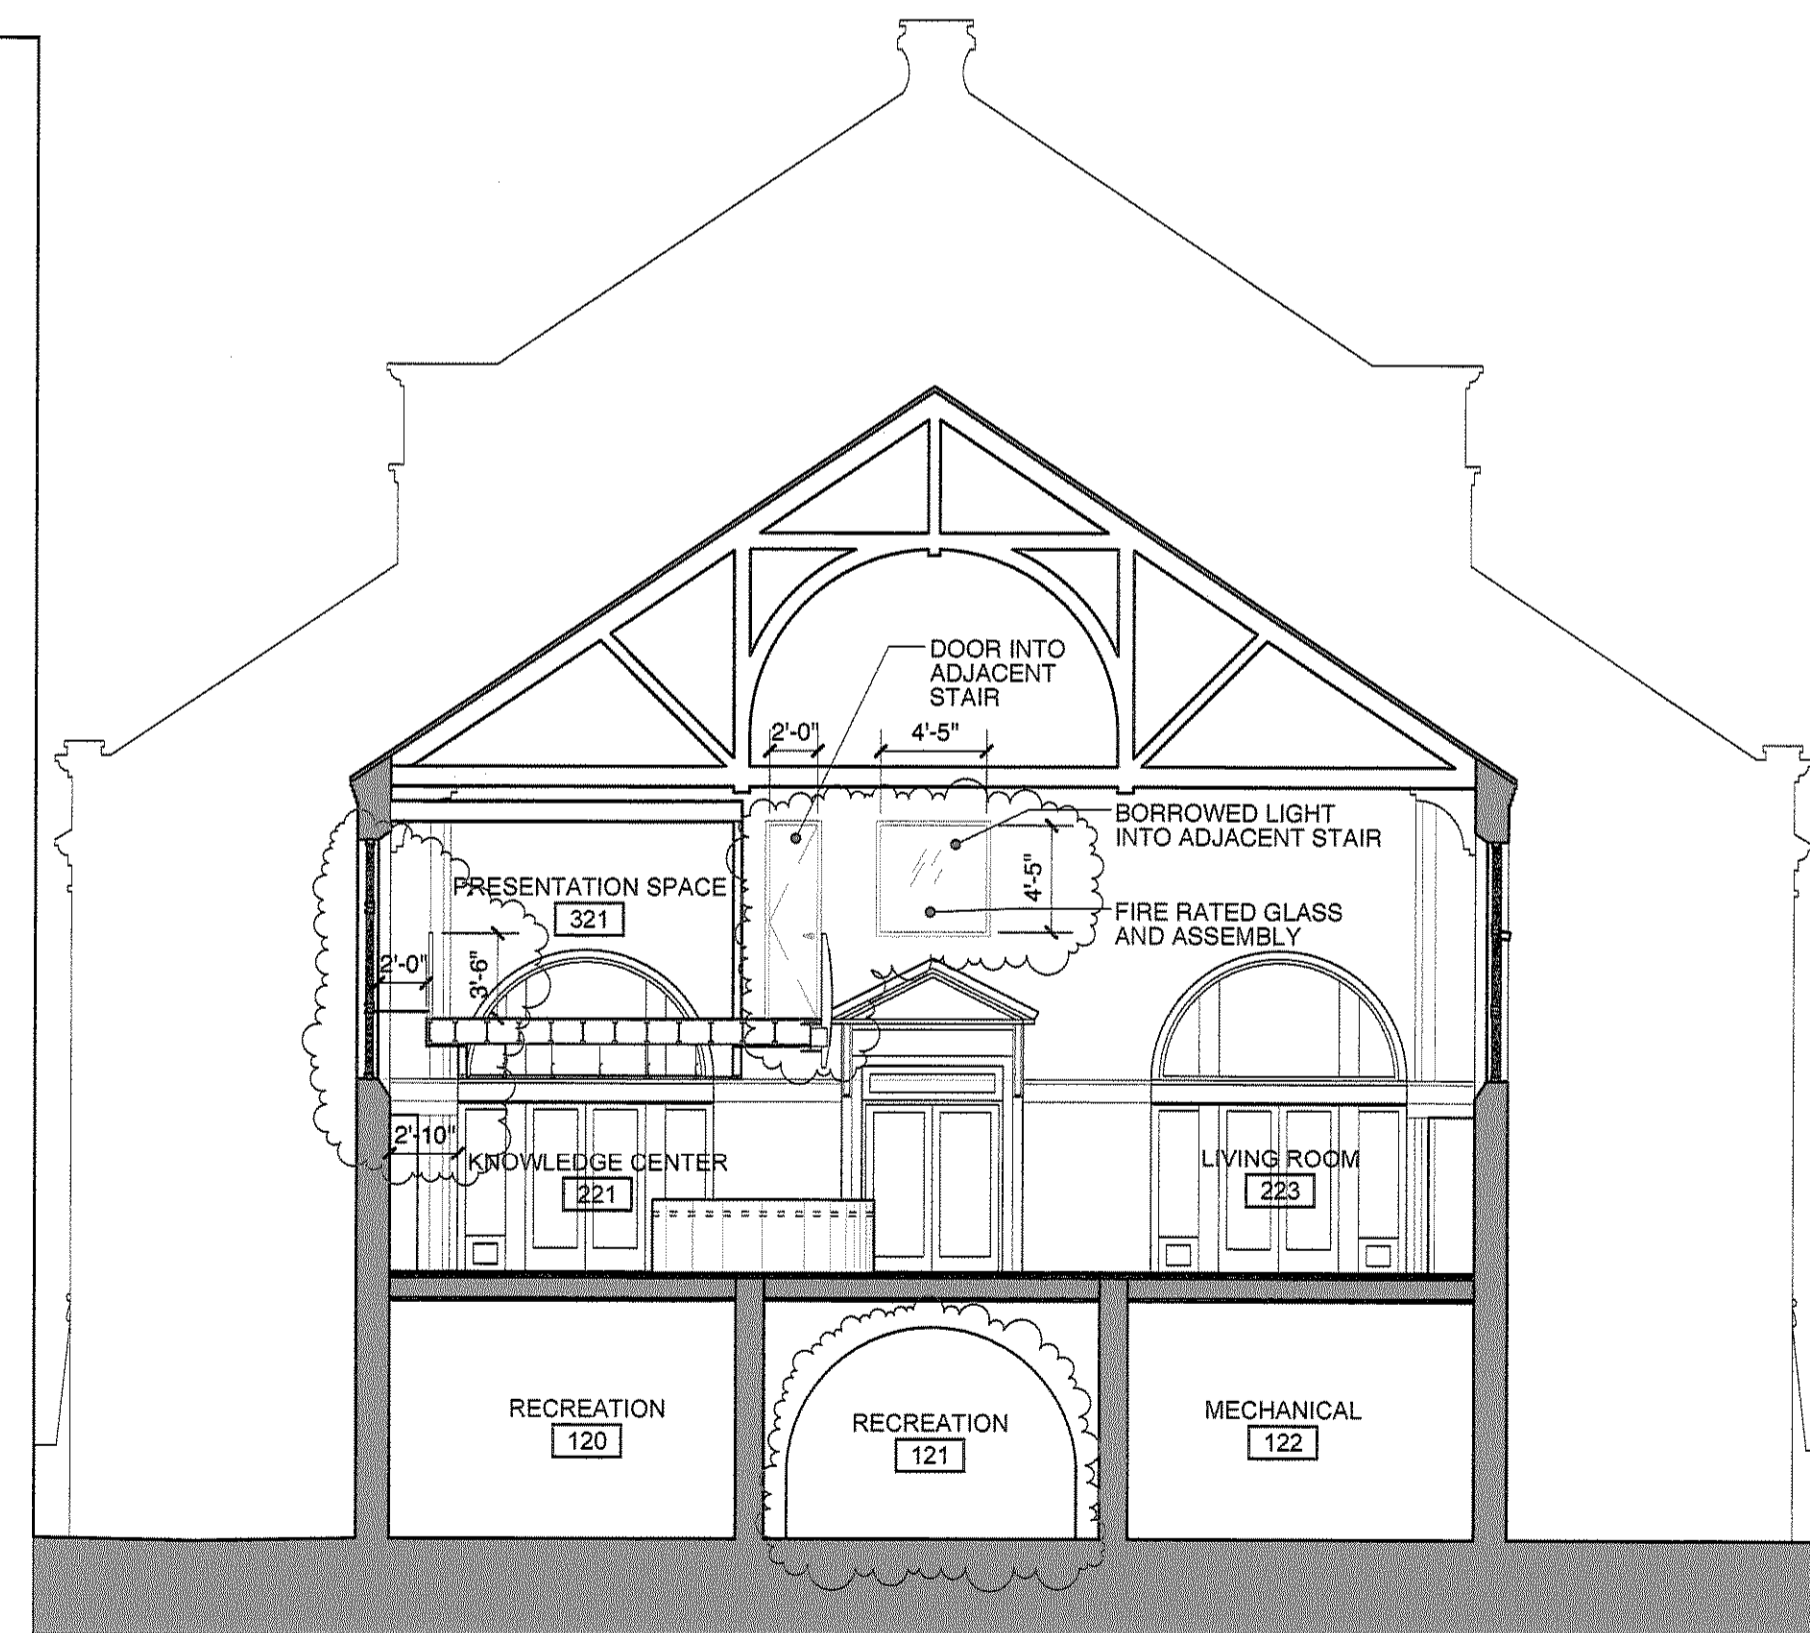

4 BUILDING SECTION THROUGH CENTRAL READING ROOM LOOKING SOUTH
SCALE: 1/8" = 1'-0"

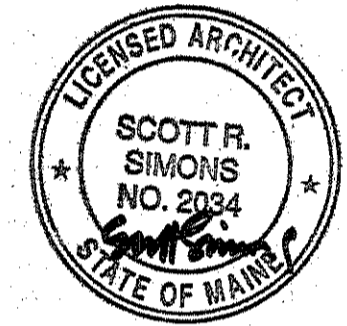

SSA
Scott Simons Architects
75 York Street
Portland, Maine 04101
tel 207 772 4656
fax 207 828 4656
web www.simonsarchitects.com

THIS DRAWING IS THE PROPERTY OF SCOTT SIMONS ARCHITECTS AND IS NOT TO BE COPIED OR REPRODUCED IN PART OR WHOLE.

PROJECT
via
Baxter Library Interior Fit Up
CONGRESS STREET
PORTLAND, ME

TITLE
BUILDING SECTIONS / INTERIOR ELEVATIONS

STATUS:
CONSTRUCTION DOCUMENTS
ISSUED FOR PERMITTING

DATE: 08.31.2009
SCALE: AS NOTED
PROJECT NO. 2009-0050
DRAWN BY:

REVISION / DATE:
ESTIMATING REVISION: APPLY TO ALL REVISION CLOUDS
09.08.2009

2009 © Scott Simons Architects
DWG NO. TI-602